




95+50

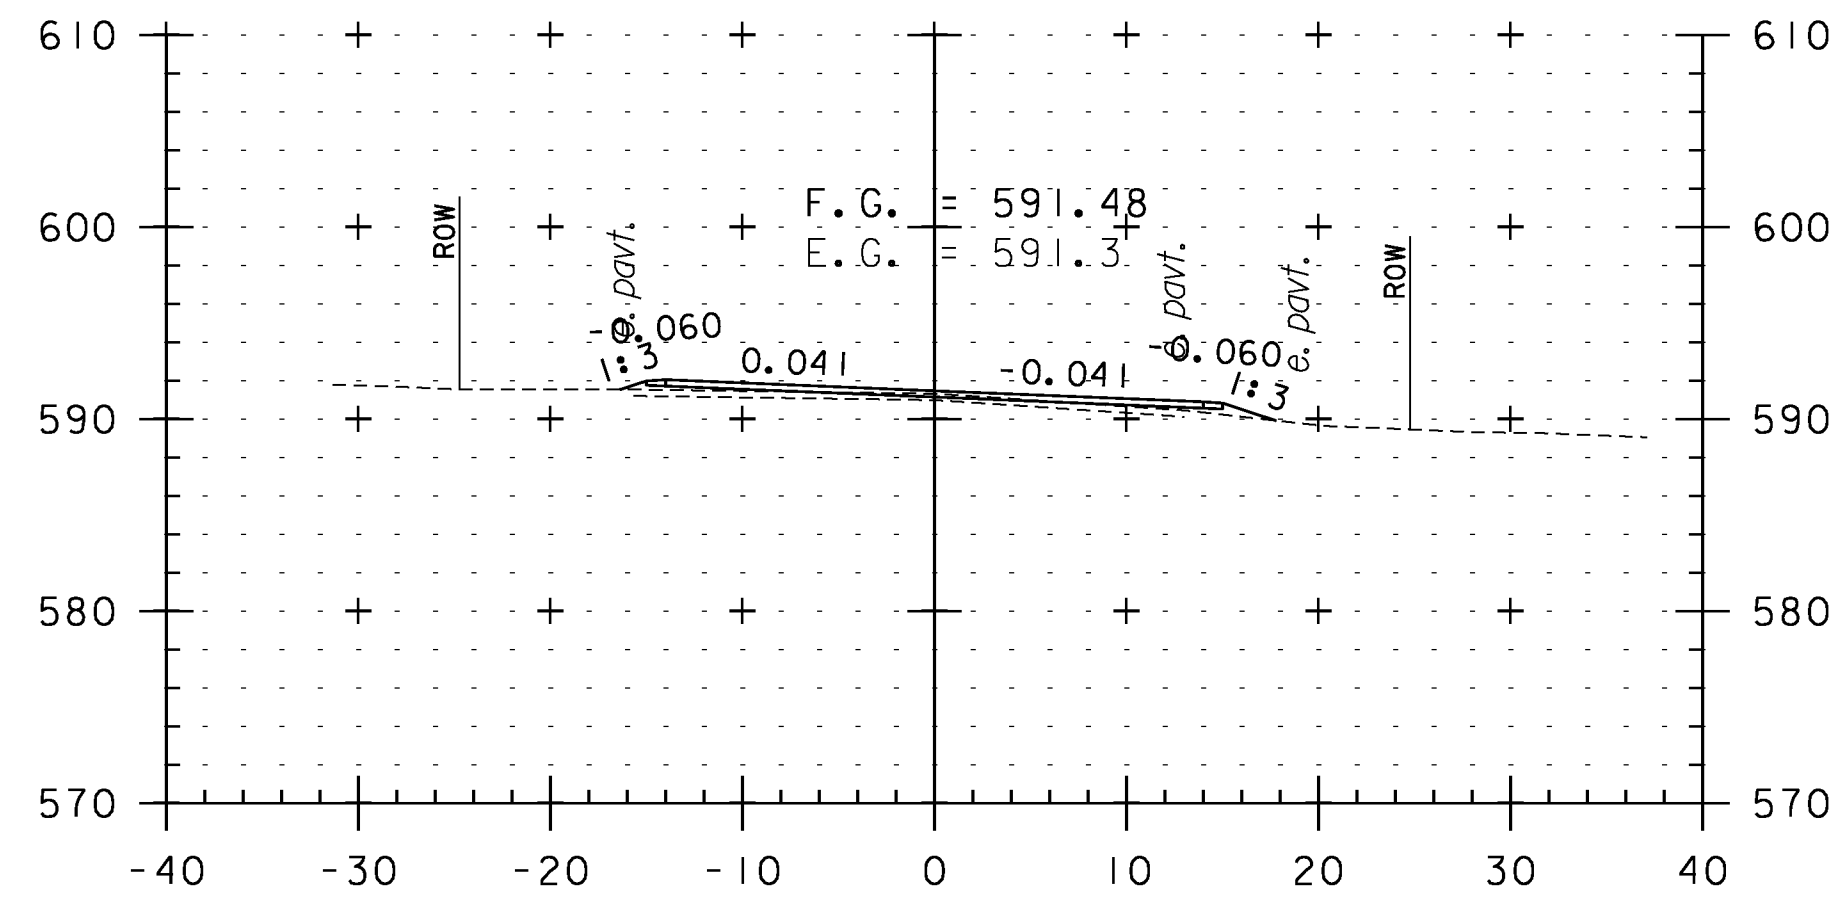


97+00

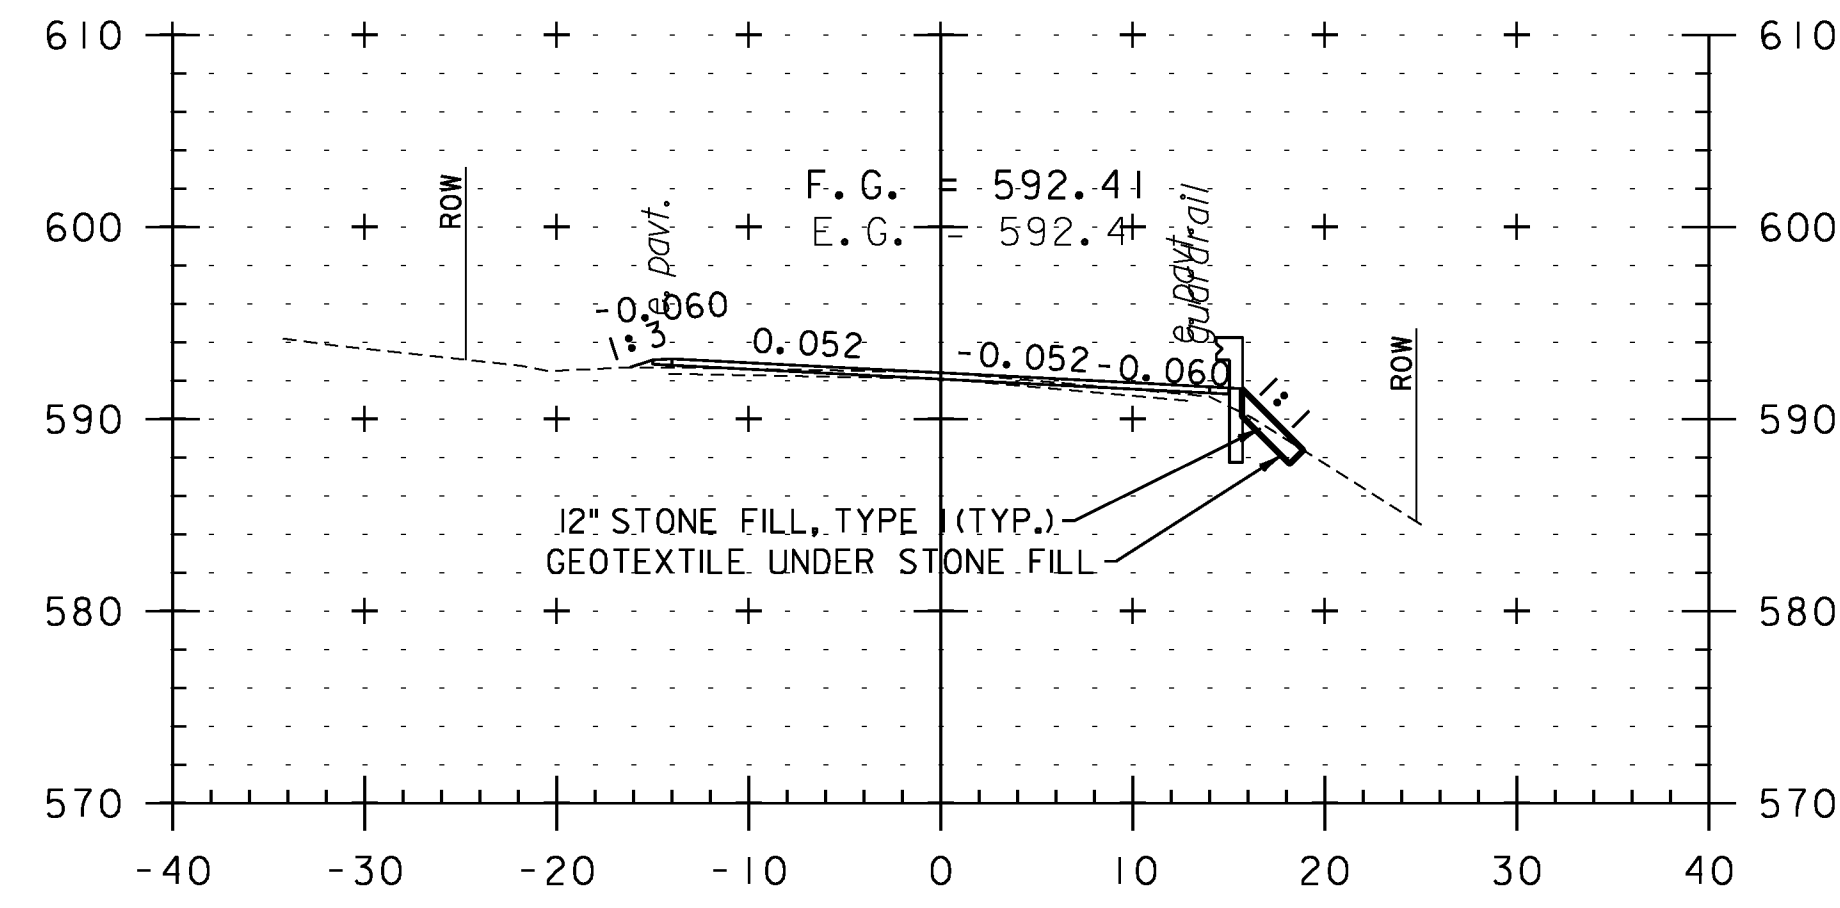


98+00

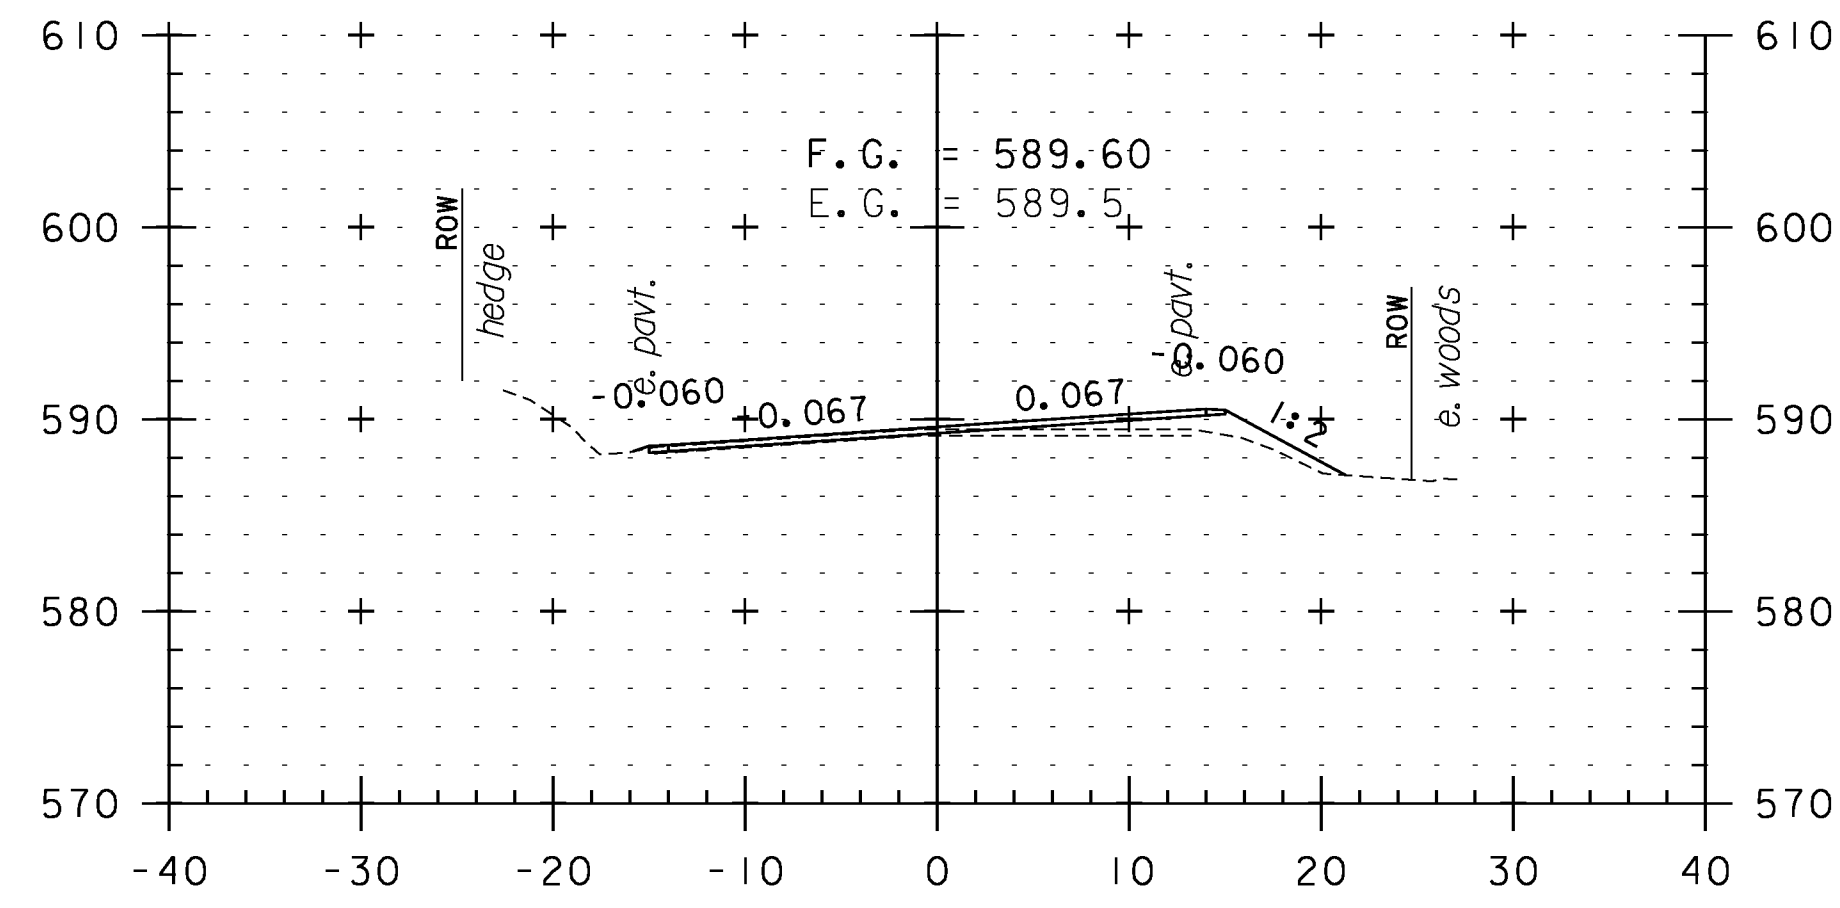


95+00

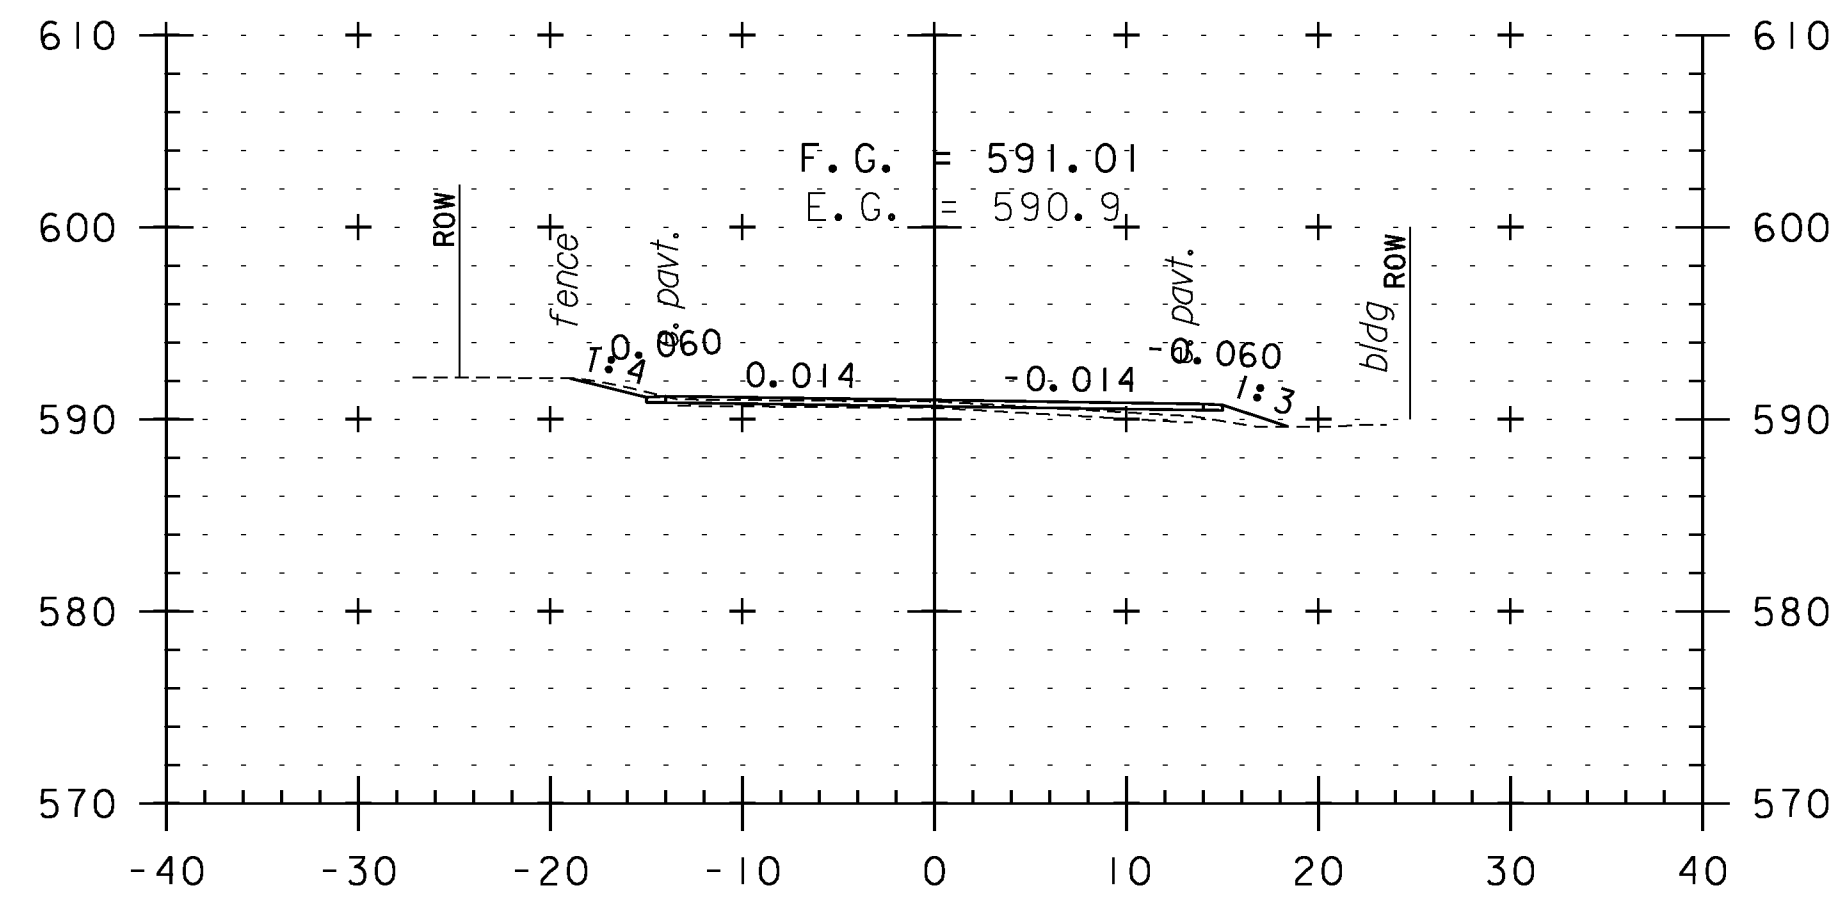


96+50

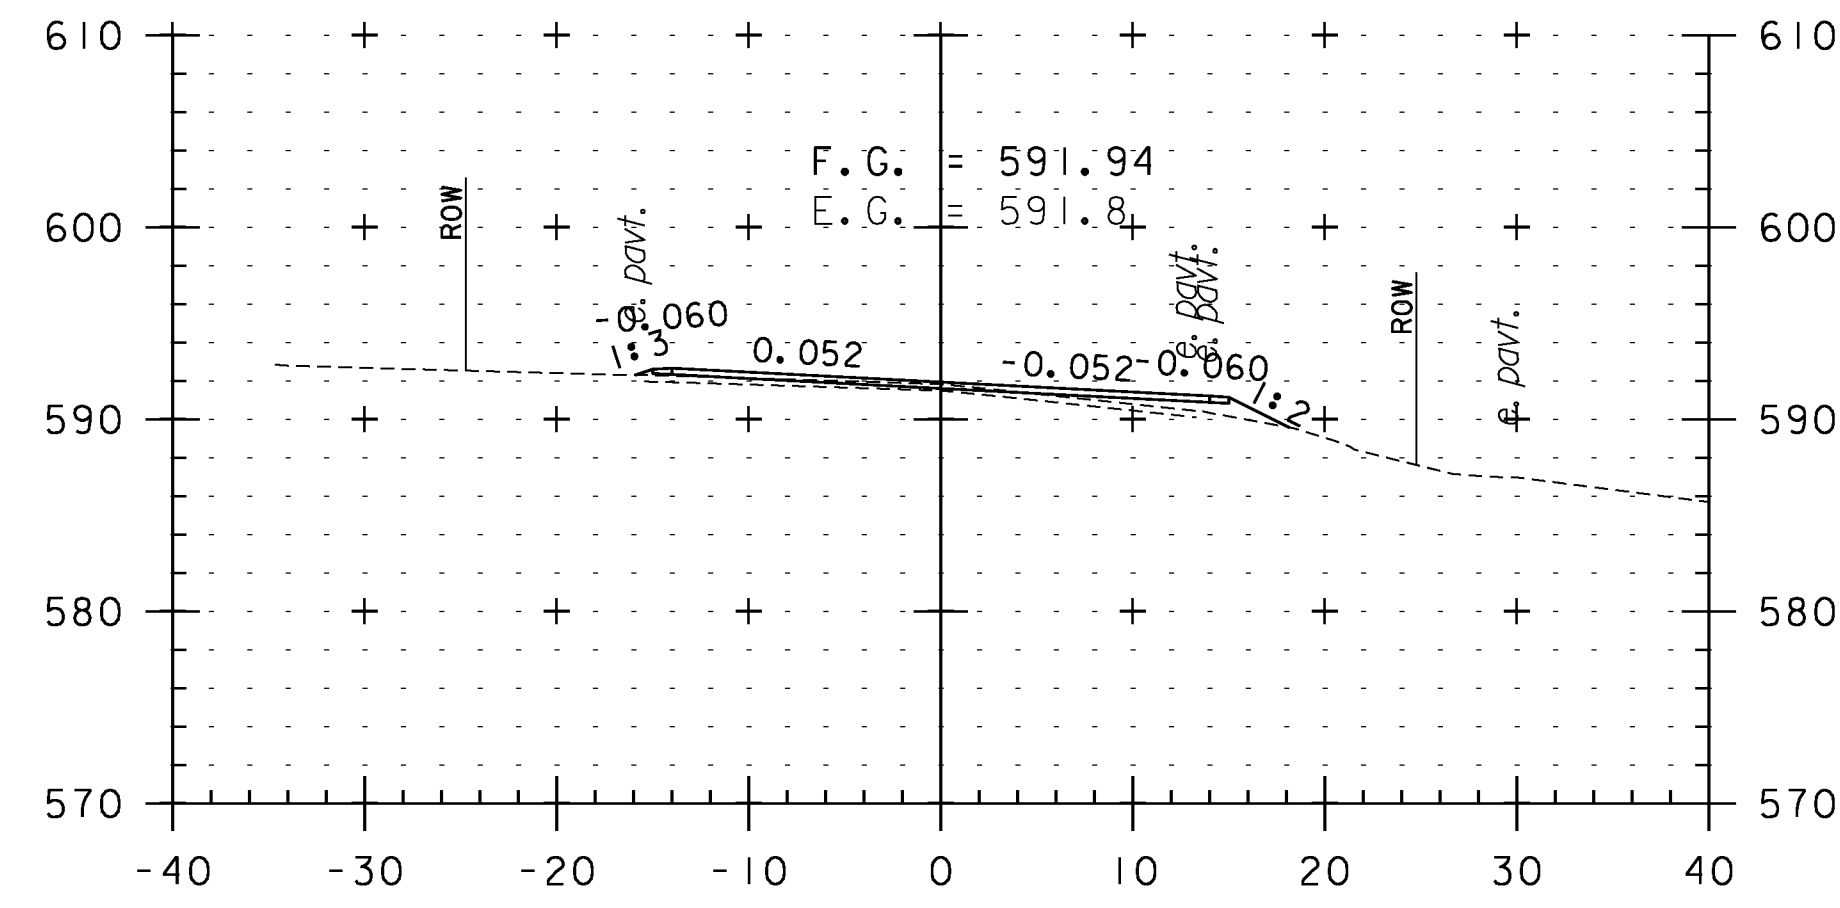


97+50

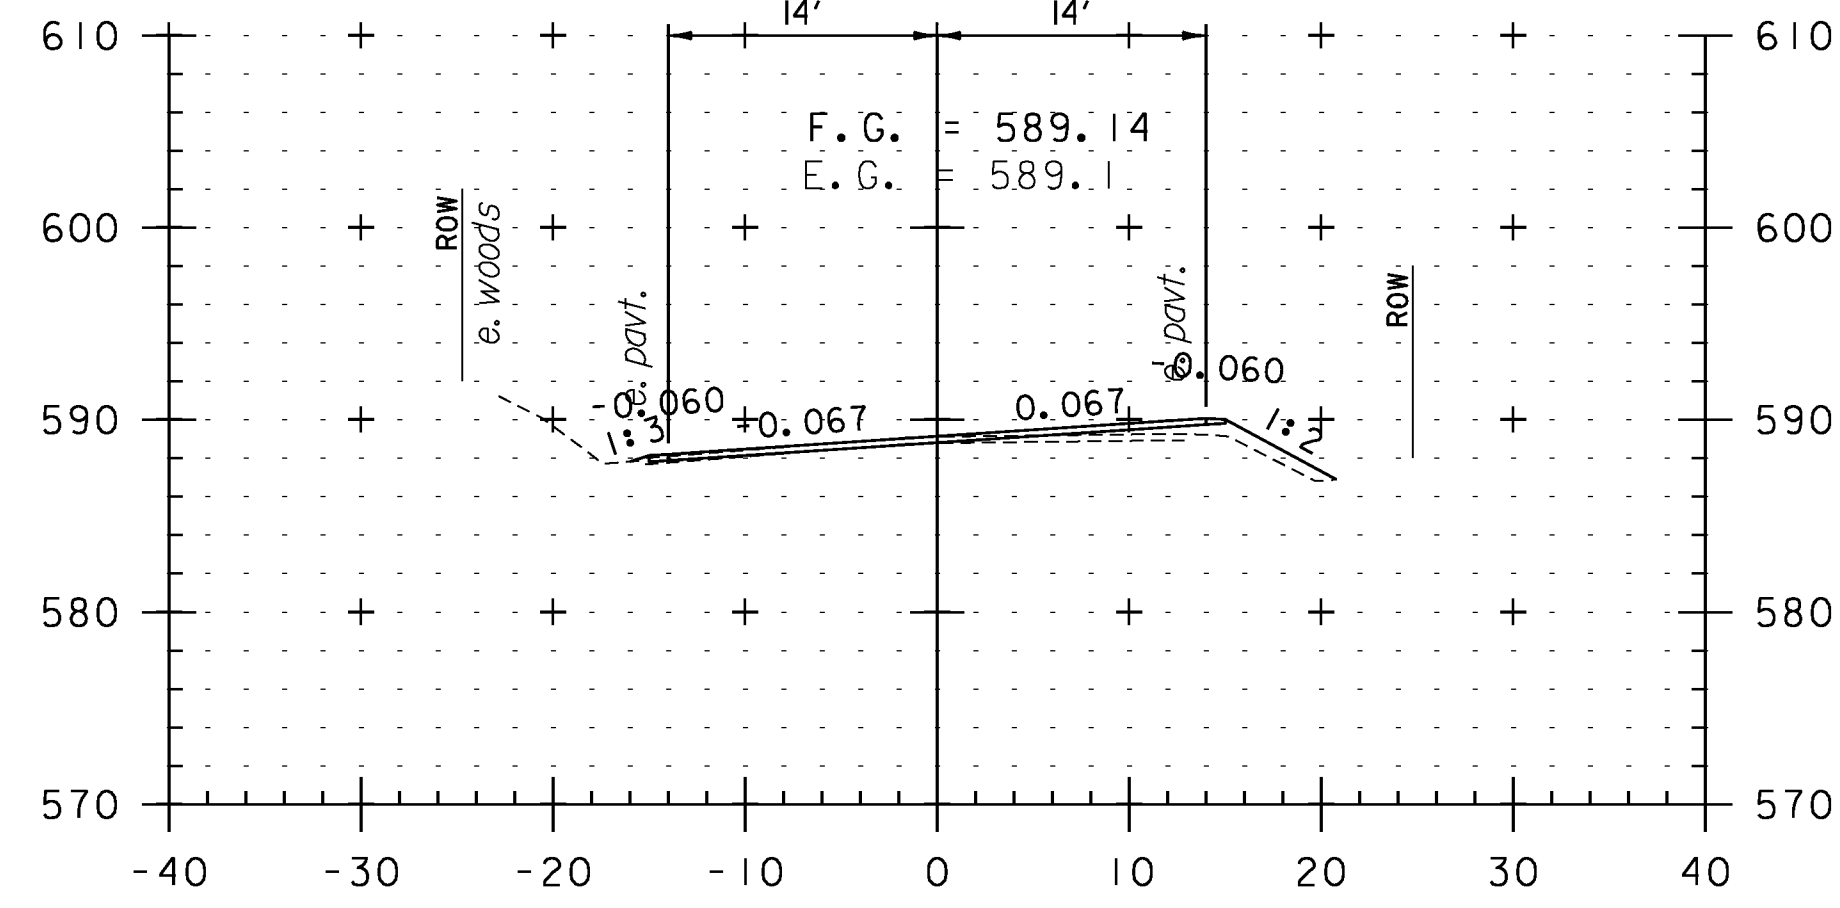

94+50

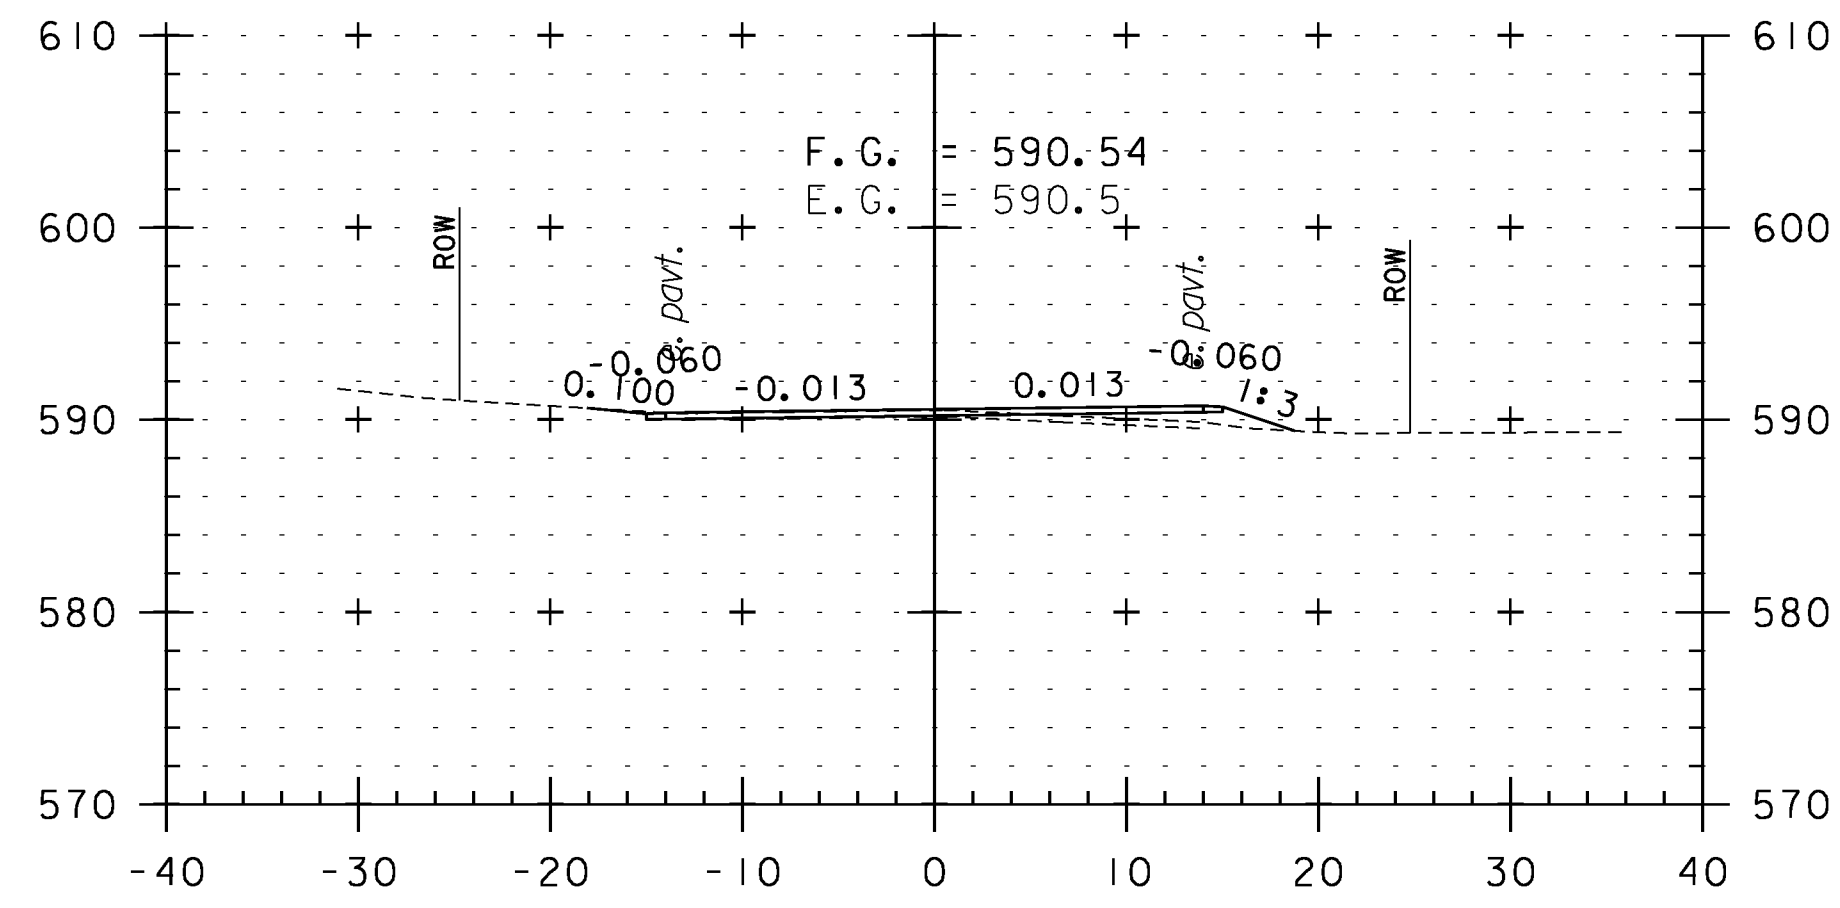

96+00

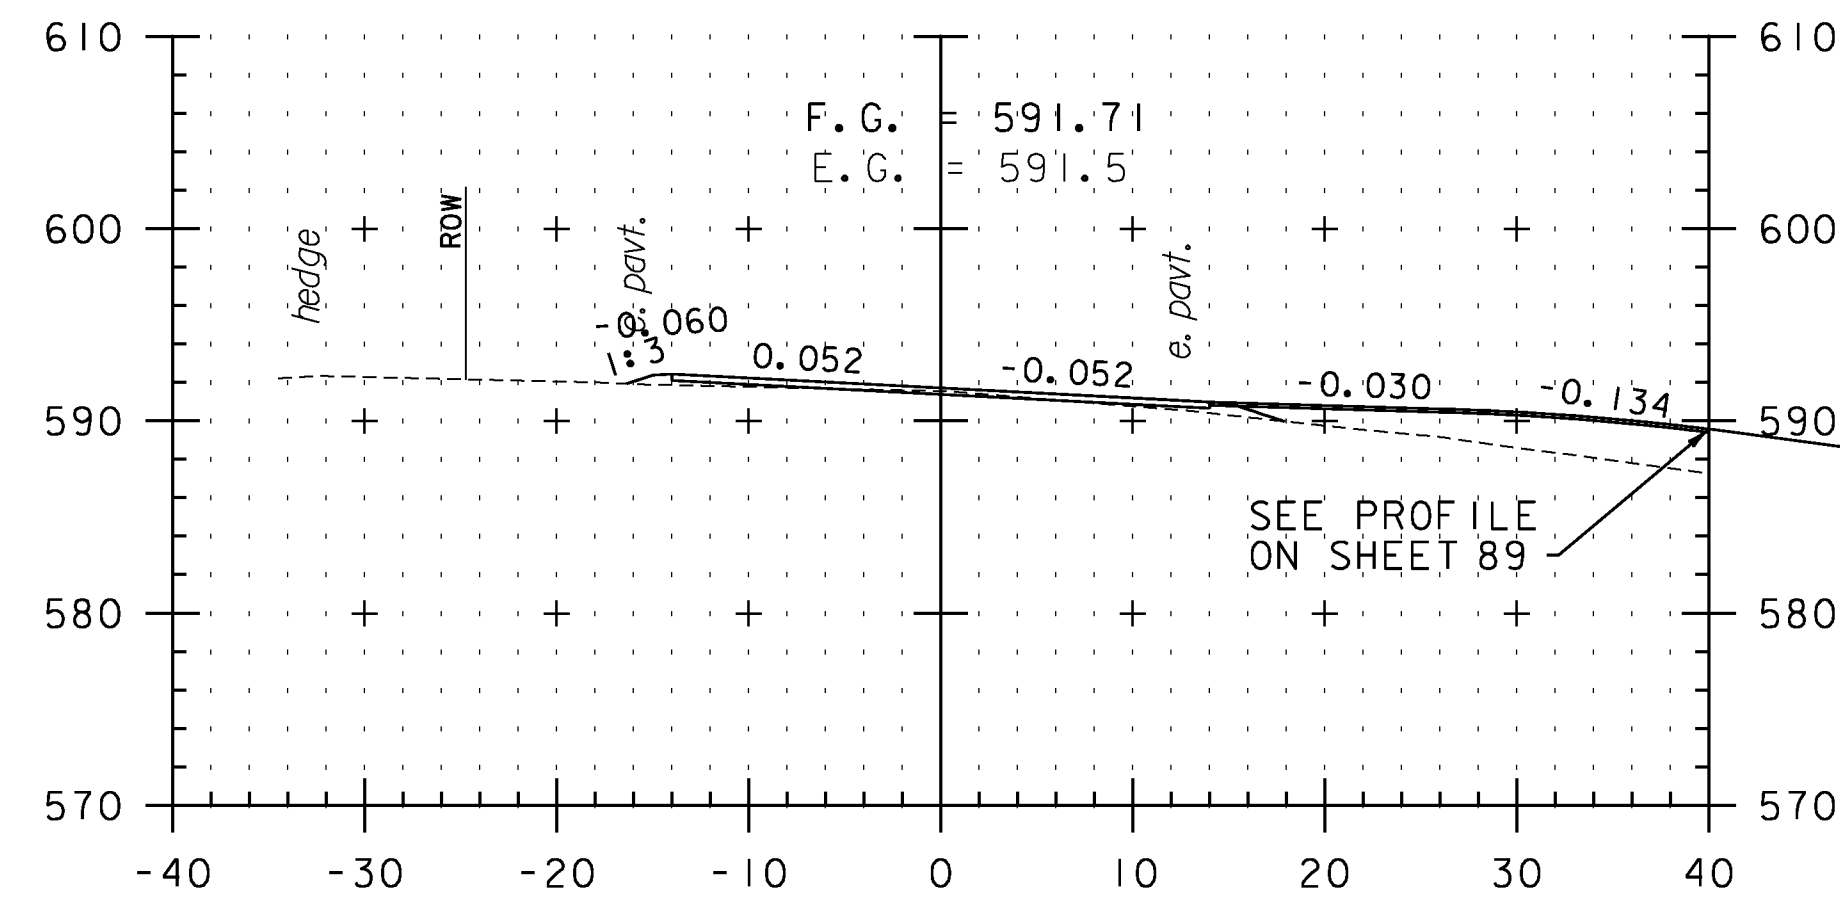


97+25

TH 94

CROSS SECTION SHEET 7

| | |
|-----------------------------|---------------------|
| PROJECT NAME: WEATHERSFIELD | PLOT DATE: 2/7/2013 |
| PROJECT NUMBER: STP 2913(I) | DRAWN BY: WWG |
| FILE NAME: I0c228 | CHECKED BY: PTS |
| PROJECT LEADER: PTS | SHEET 97 OF 234 |
| DESIGNED BY: NLL | |
| IPARM FILE NAME: pI0C228.97 | |

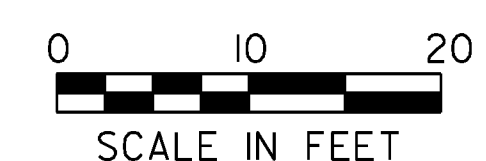

STA. 94+50 TO STA. 98+00