




140+50

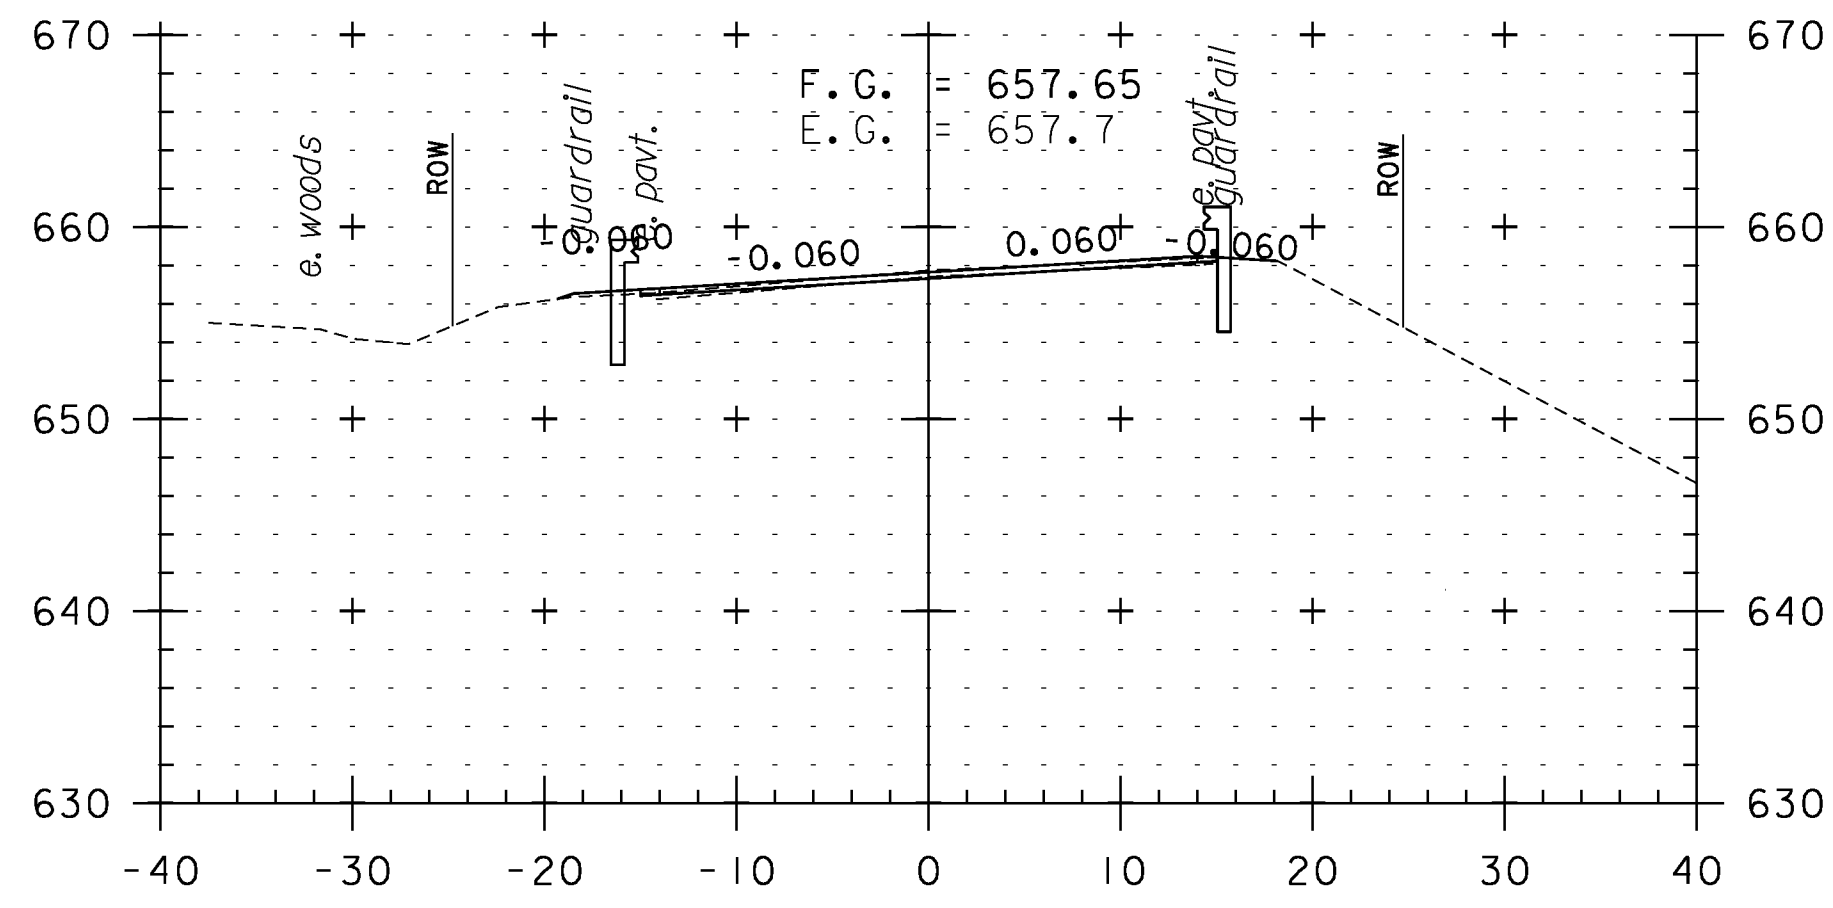


142+00

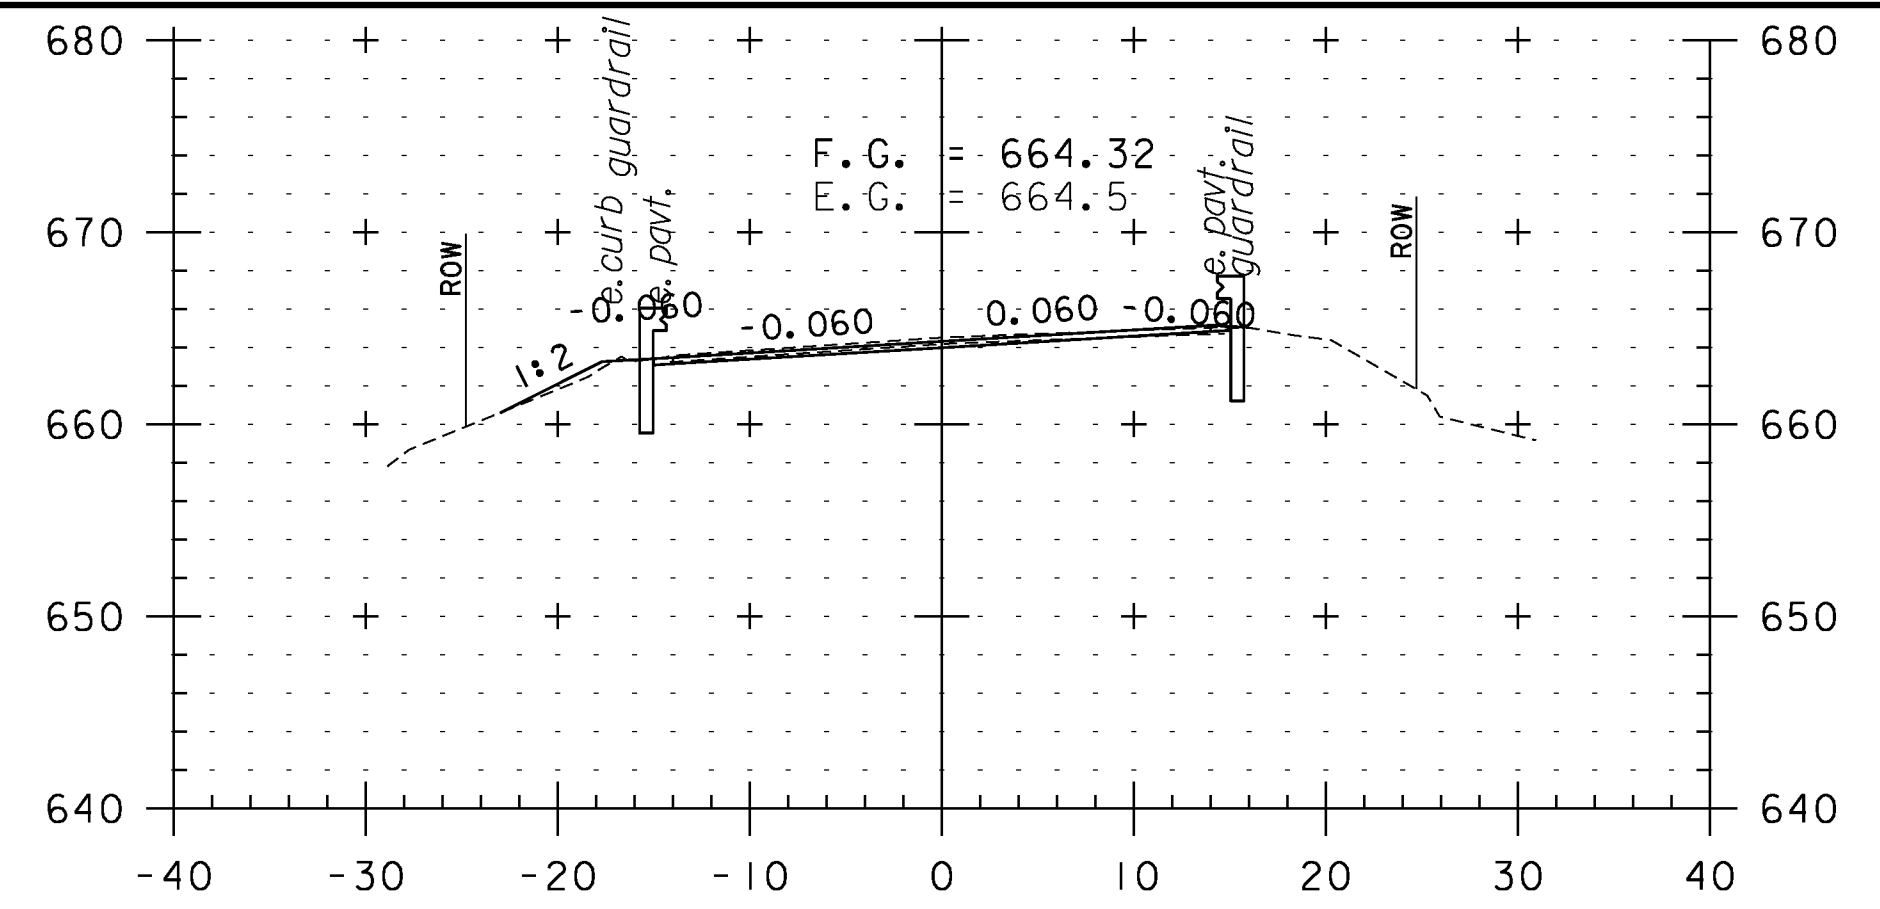


143+00

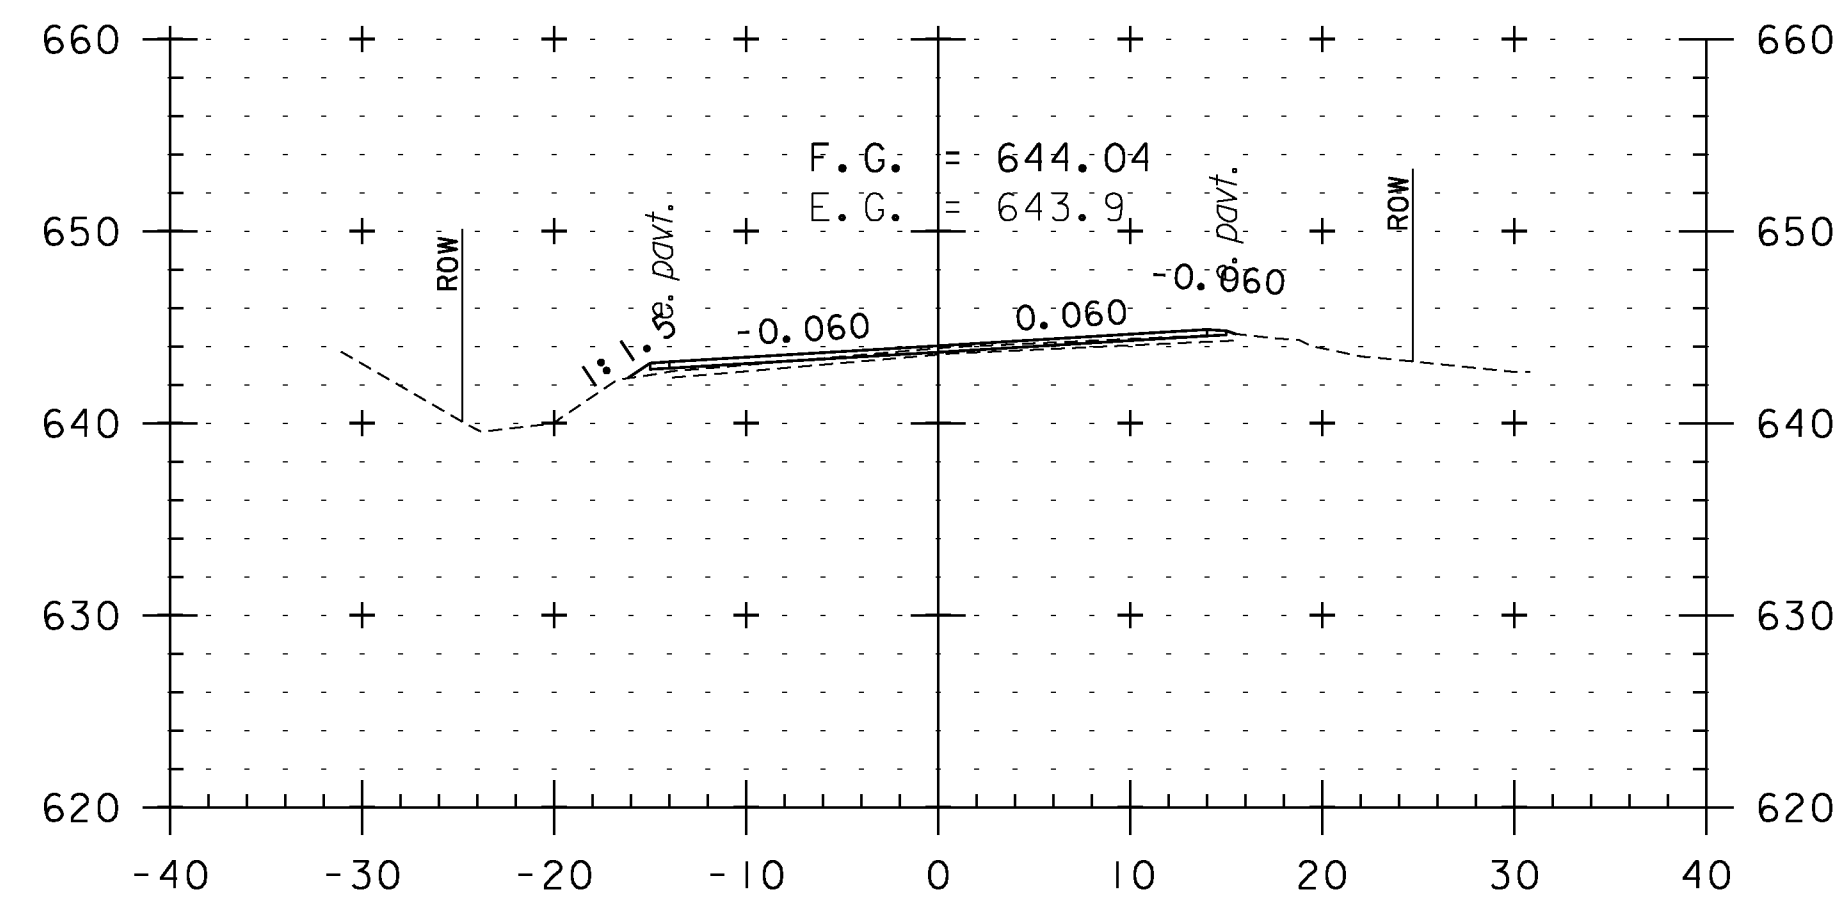


140+00

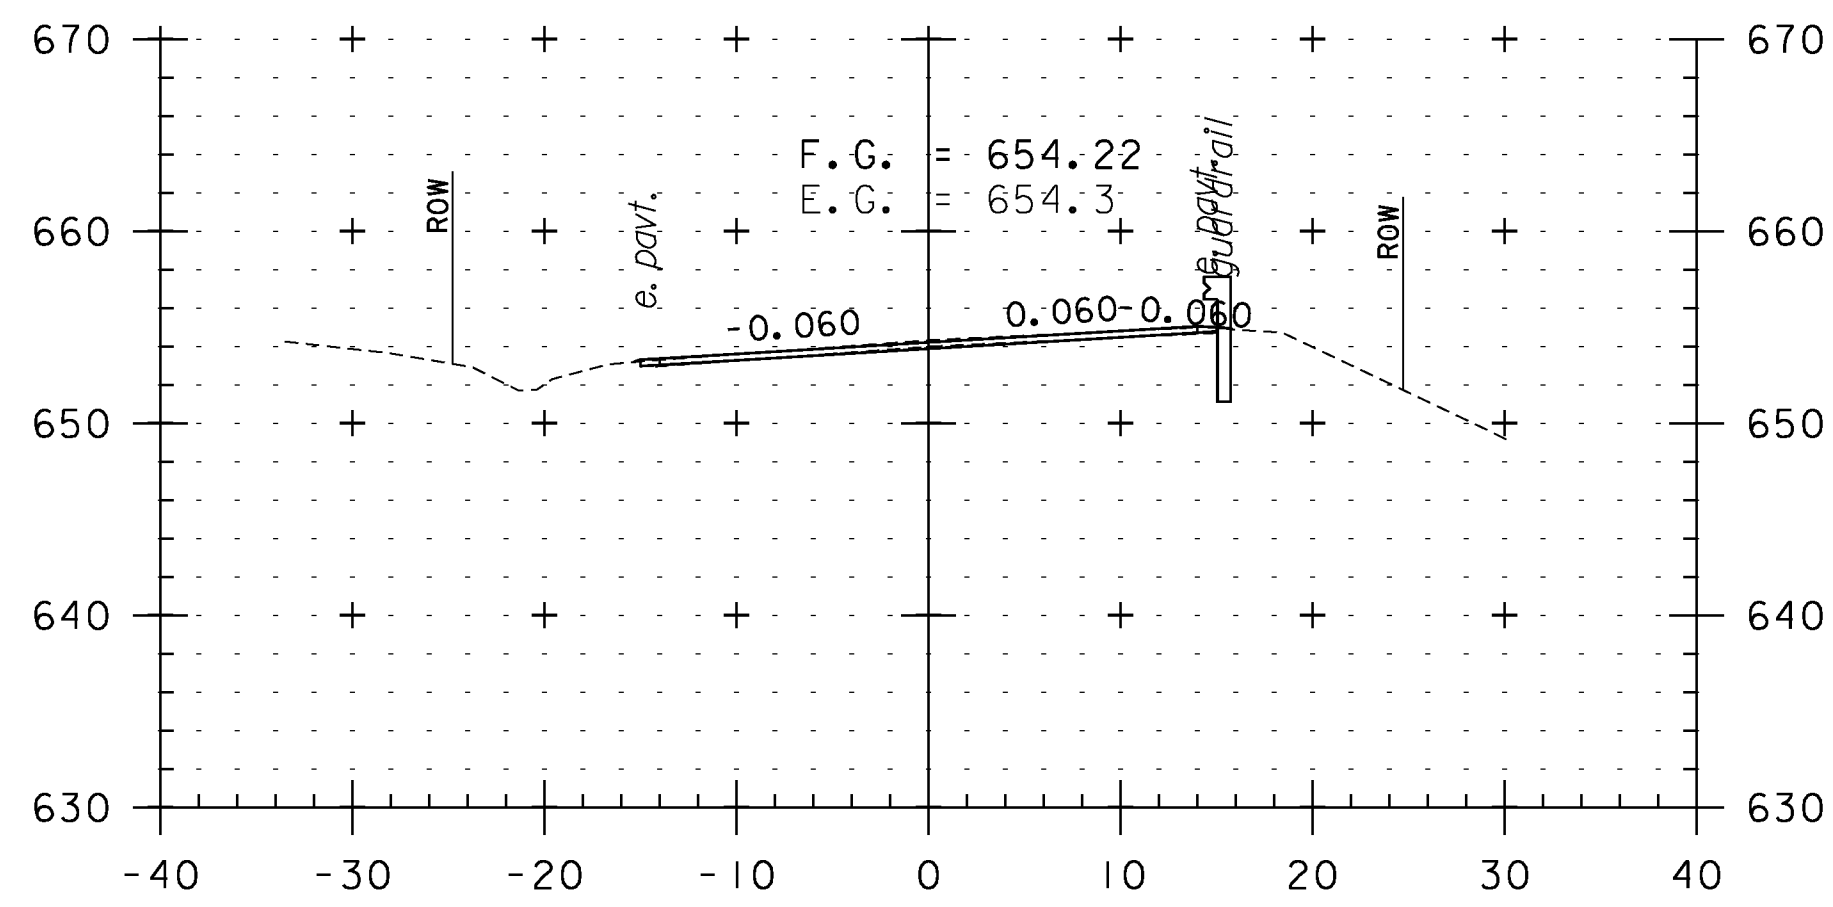


141+50

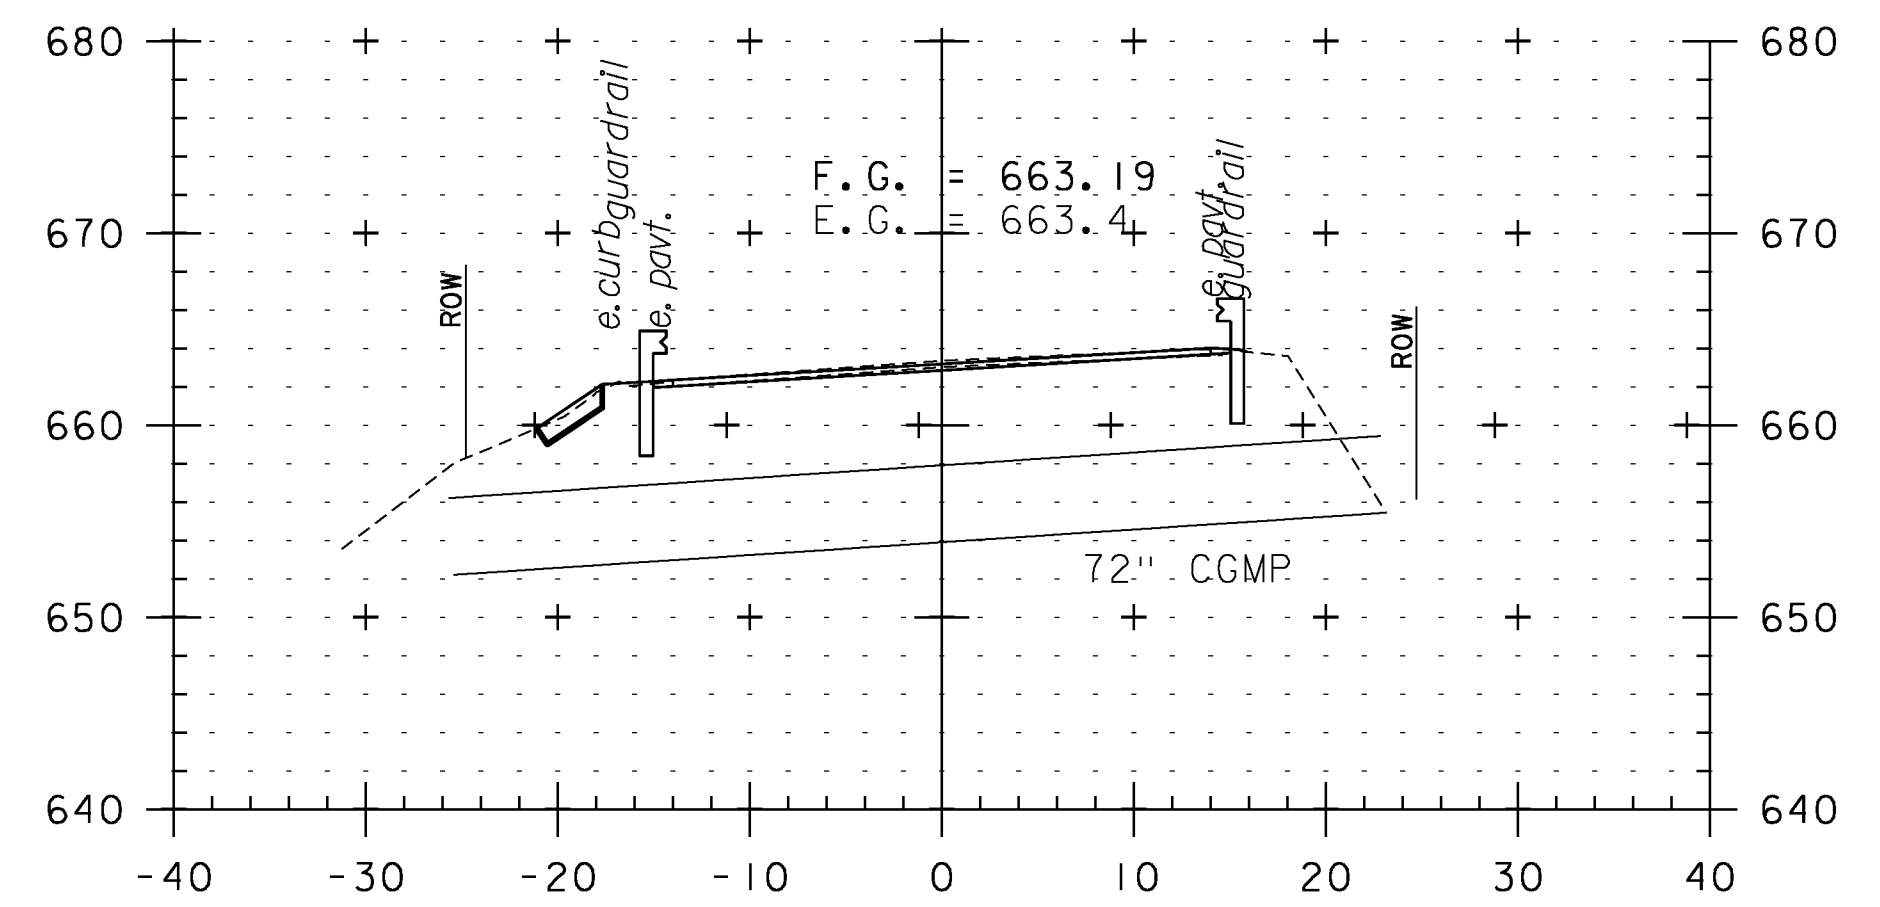


142+82  
BRIDGE IIA

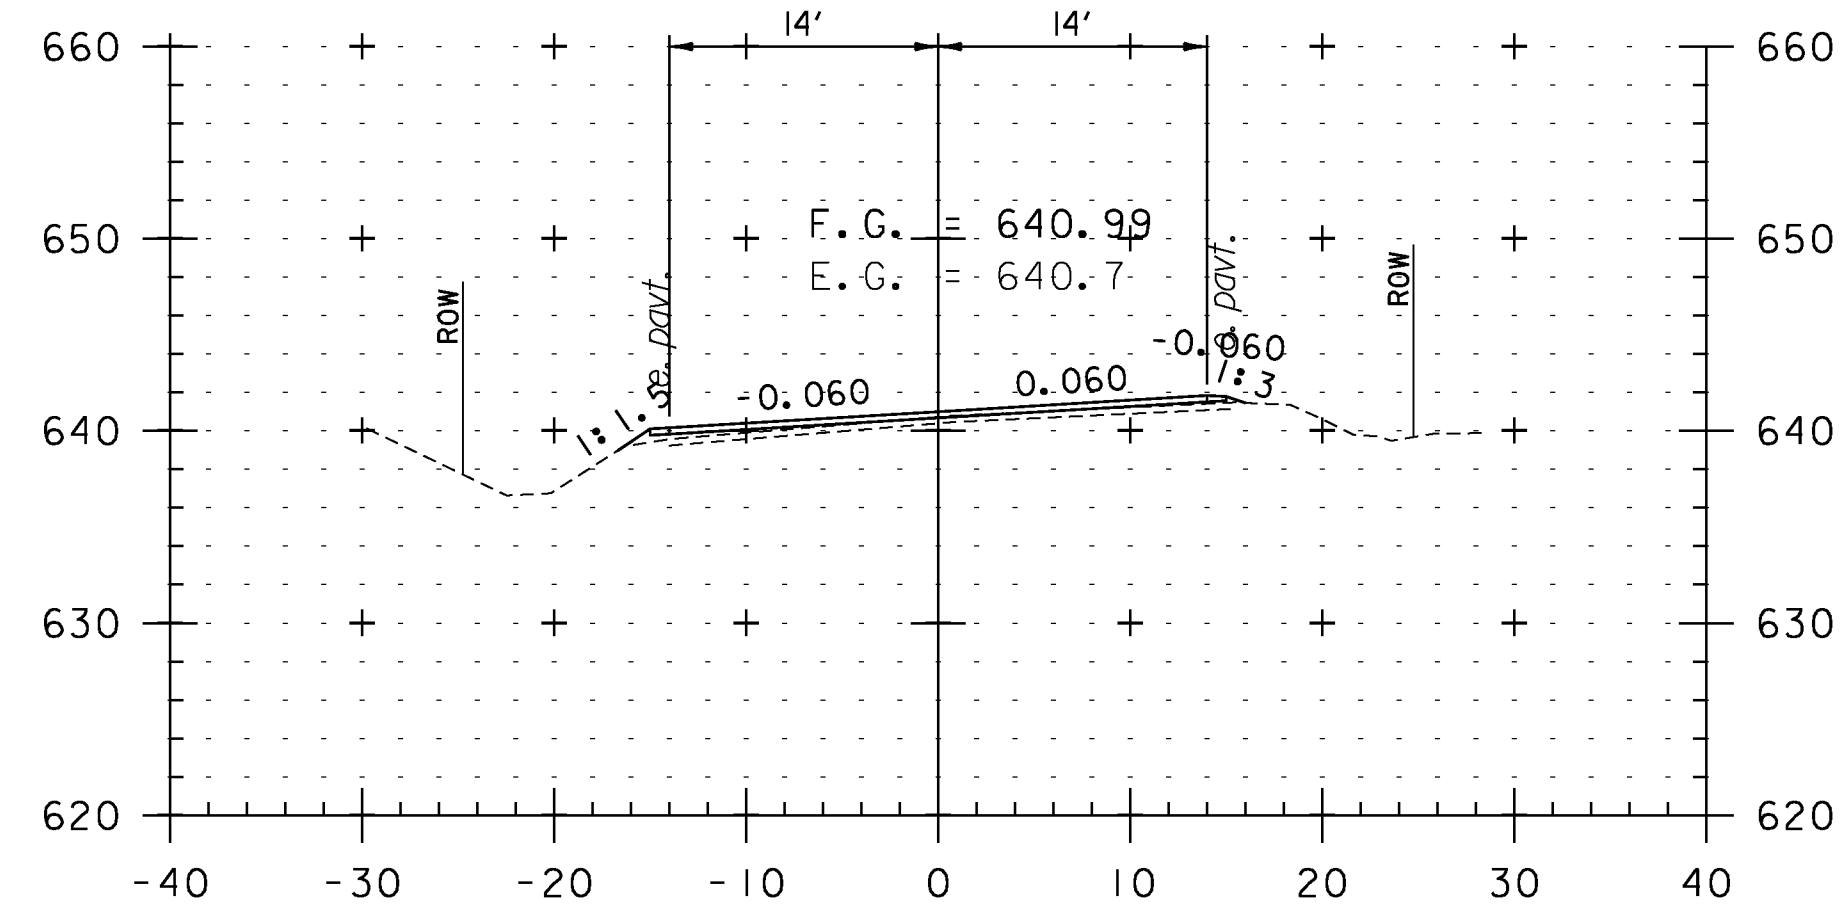

139+50

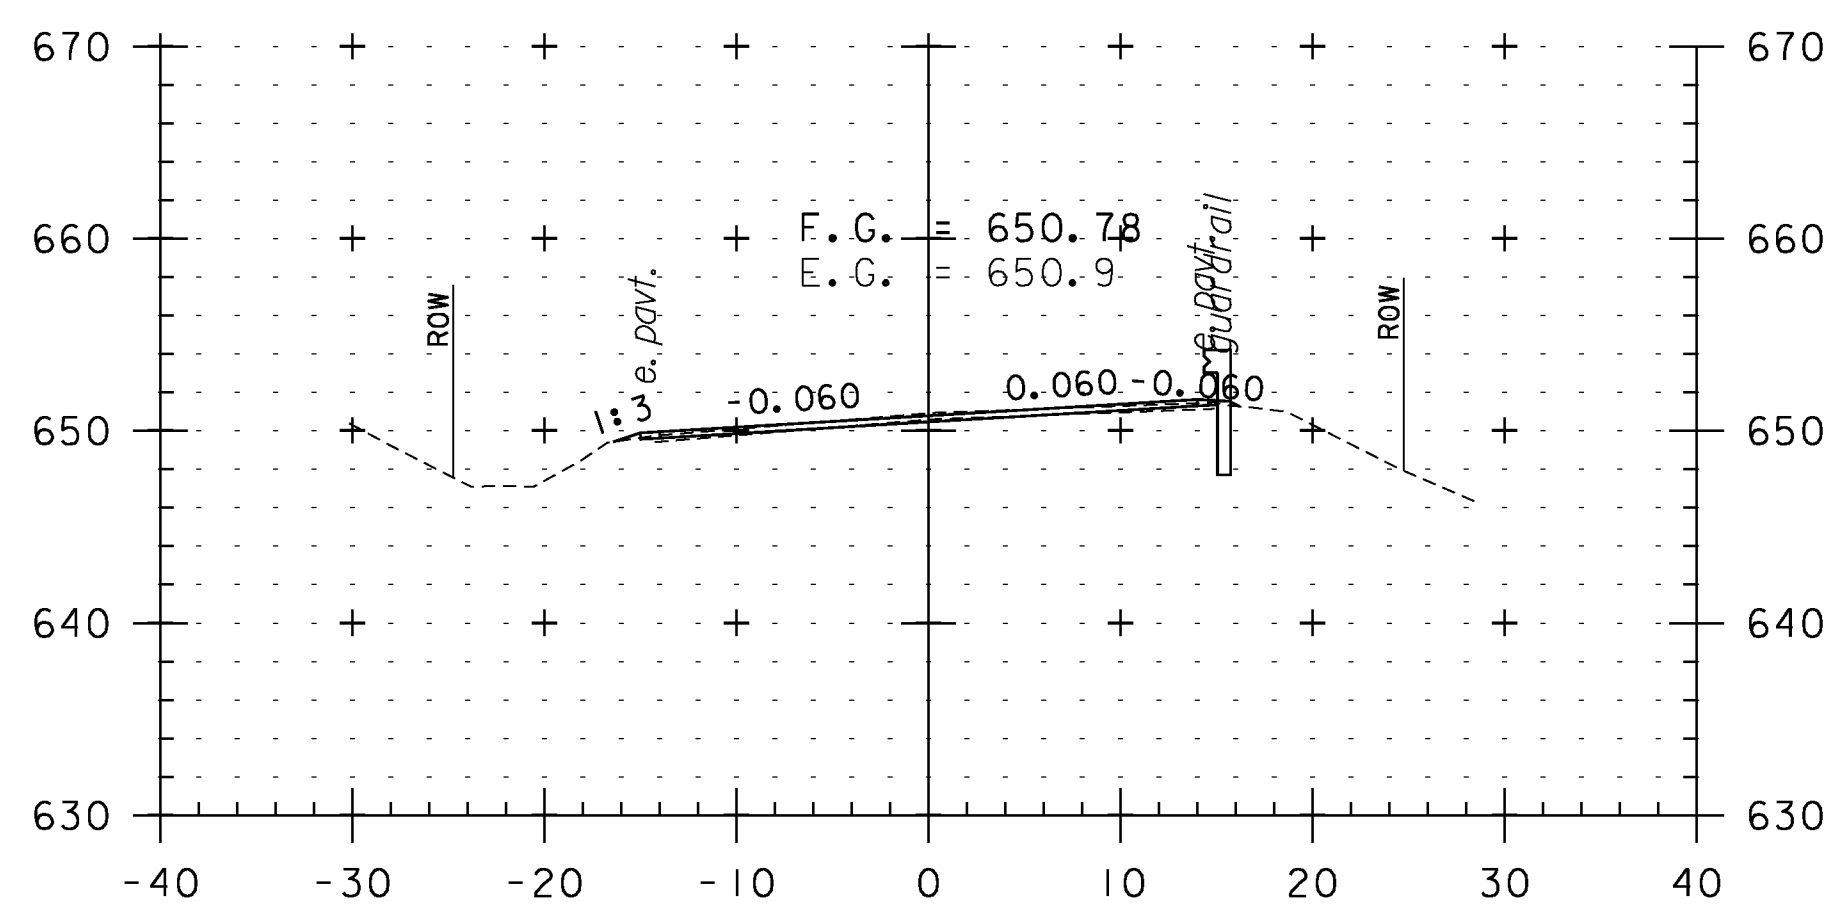

141+00

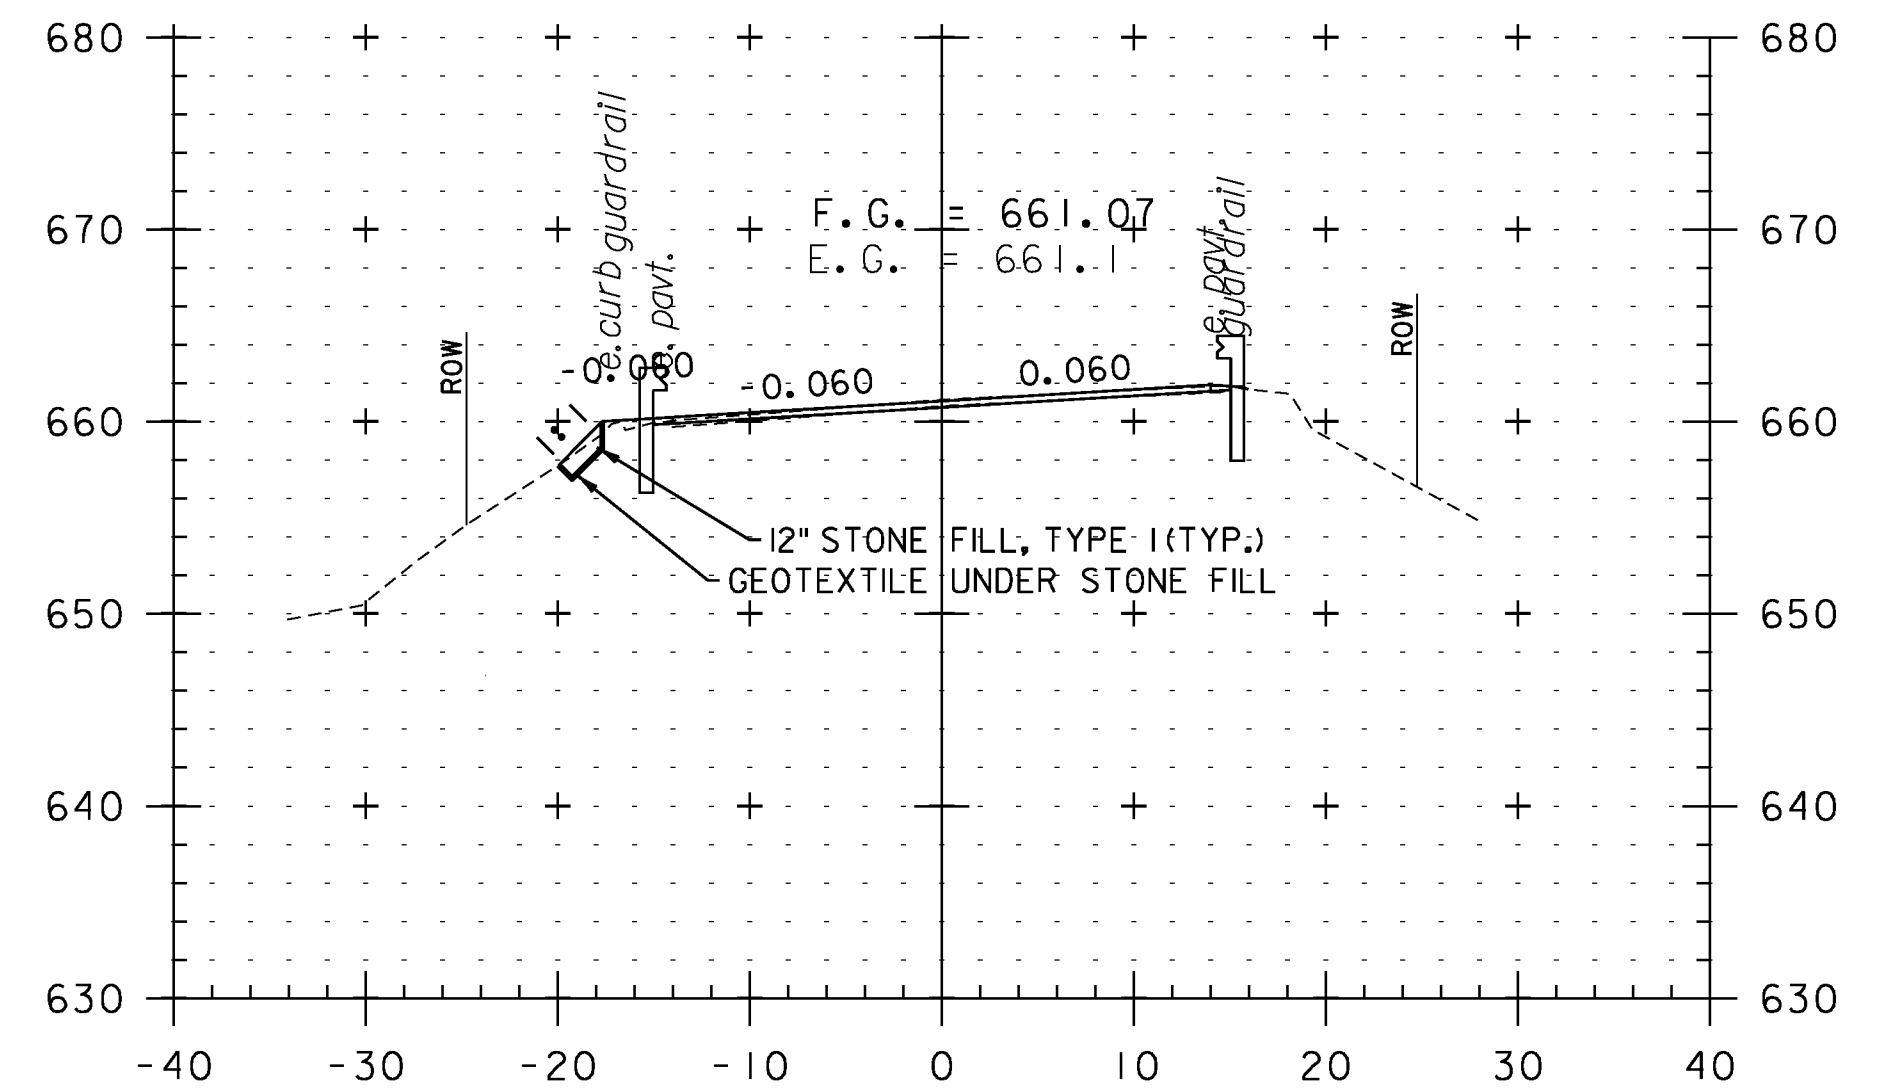

142+50

**CROSS SECTION SHEET 18**

PROJECT NAME: WEATHERSFIELD	
PROJECT NUMBER: STP 2913(I)	
FILE NAME: I0c228	PLOT DATE: 2/7/2013
PROJECT LEADER: PTS	DRAWN BY: WWG
DESIGNED BY: NLL	CHECKED BY: PTS
IPARM FILE NAME: pI0c228.I08	SHEET 108 OF 234



STA. 139+50 TO STA. 143+00