




144+50

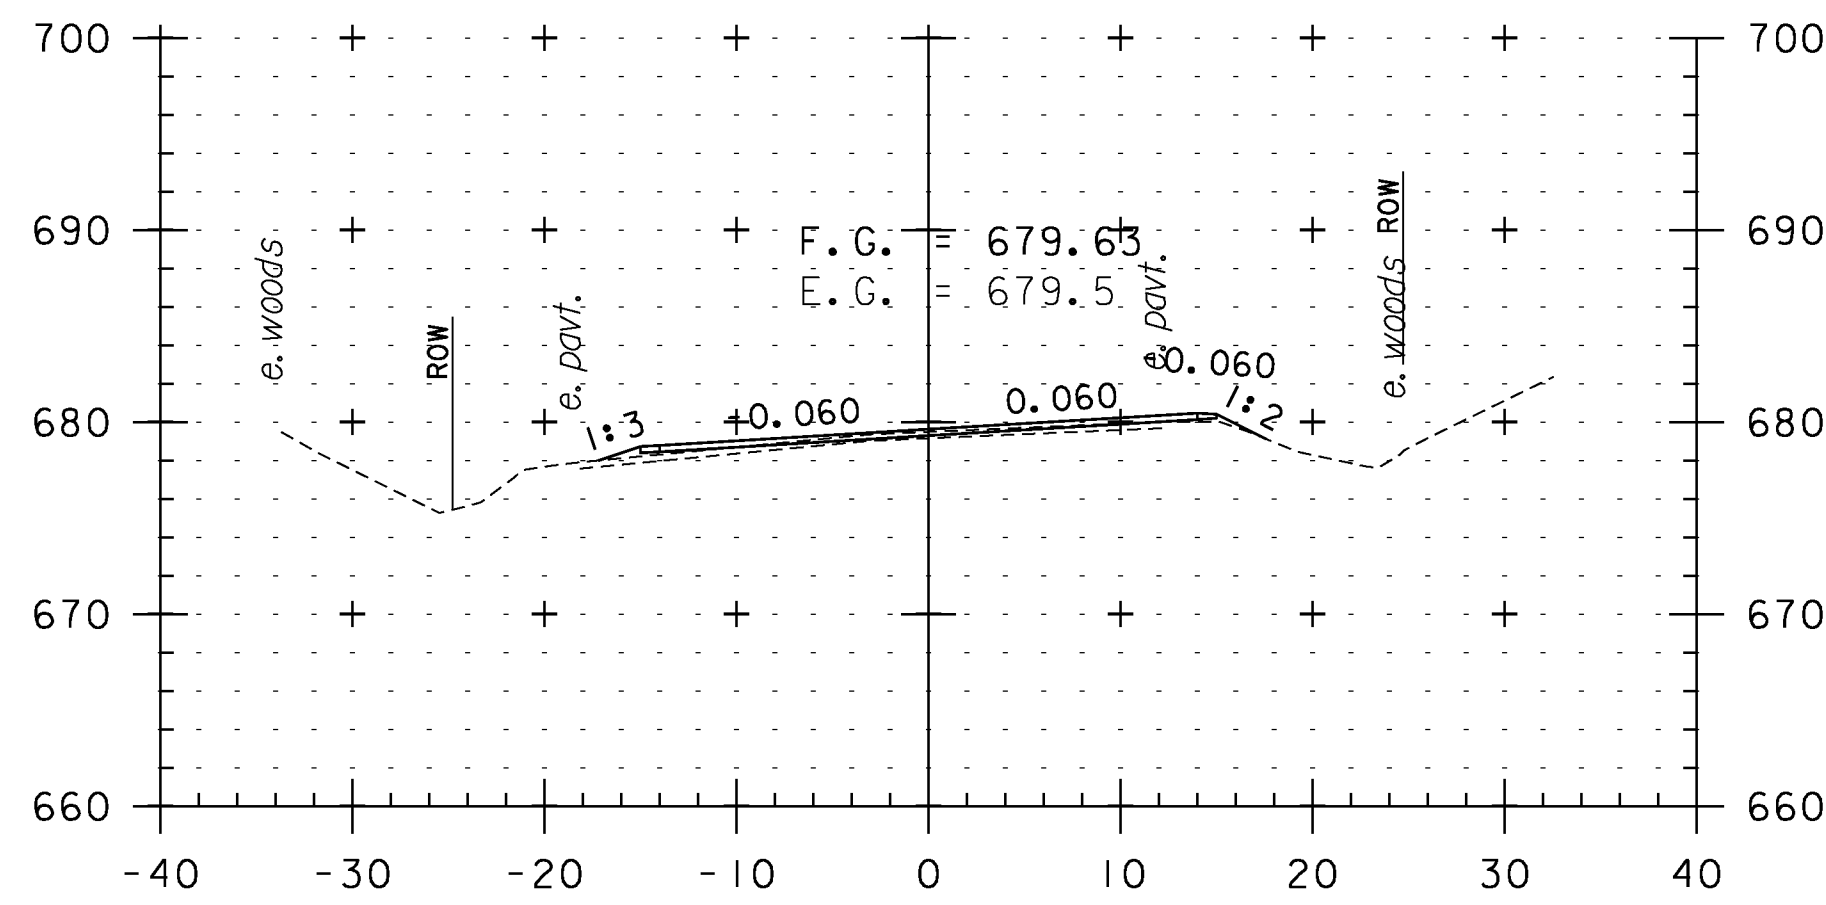


146+00

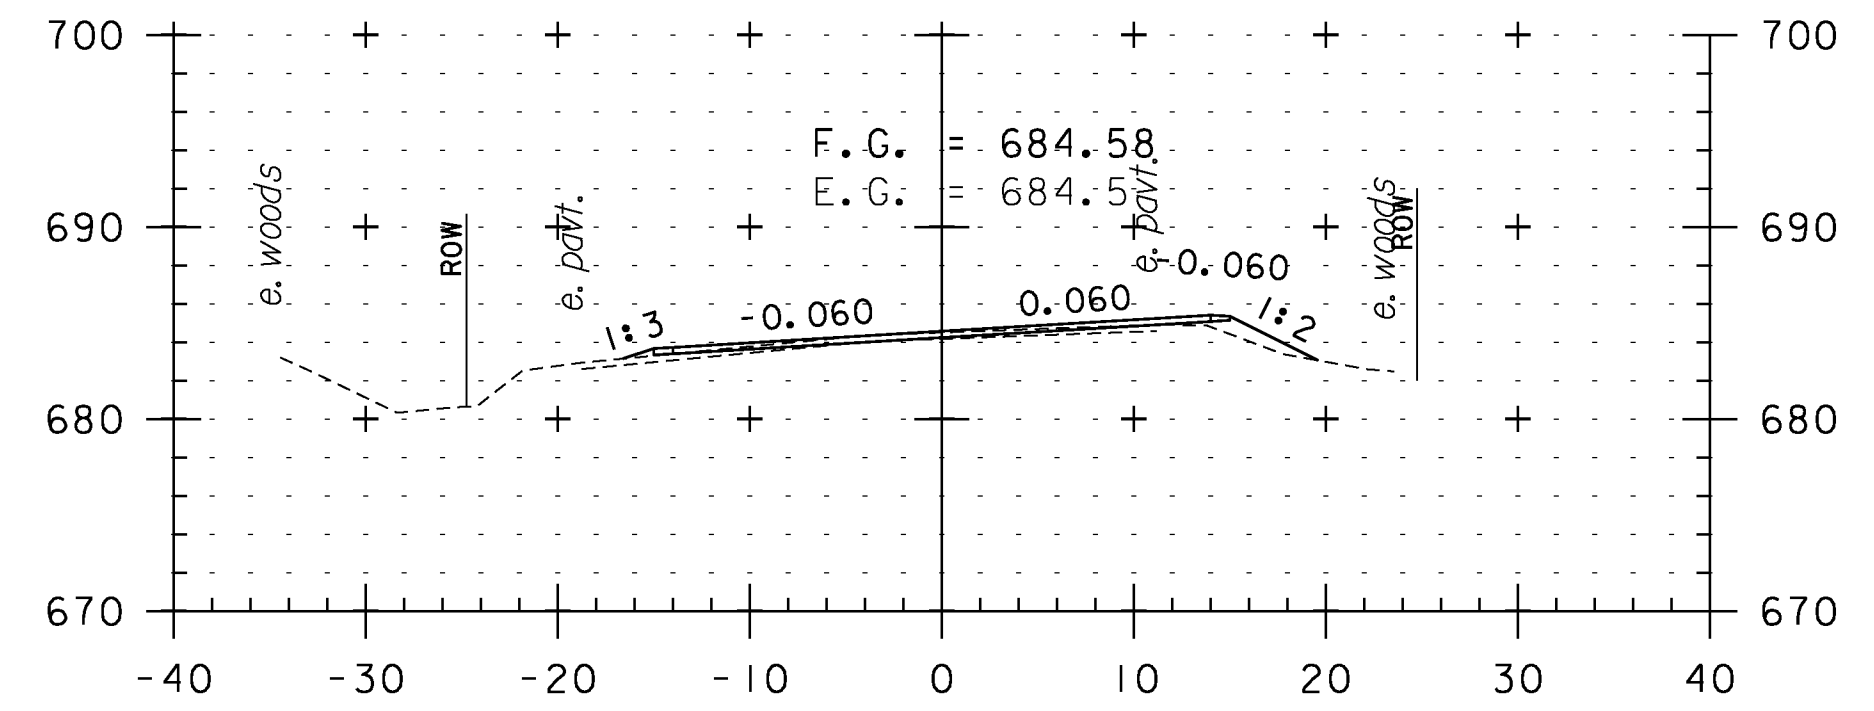


147+50

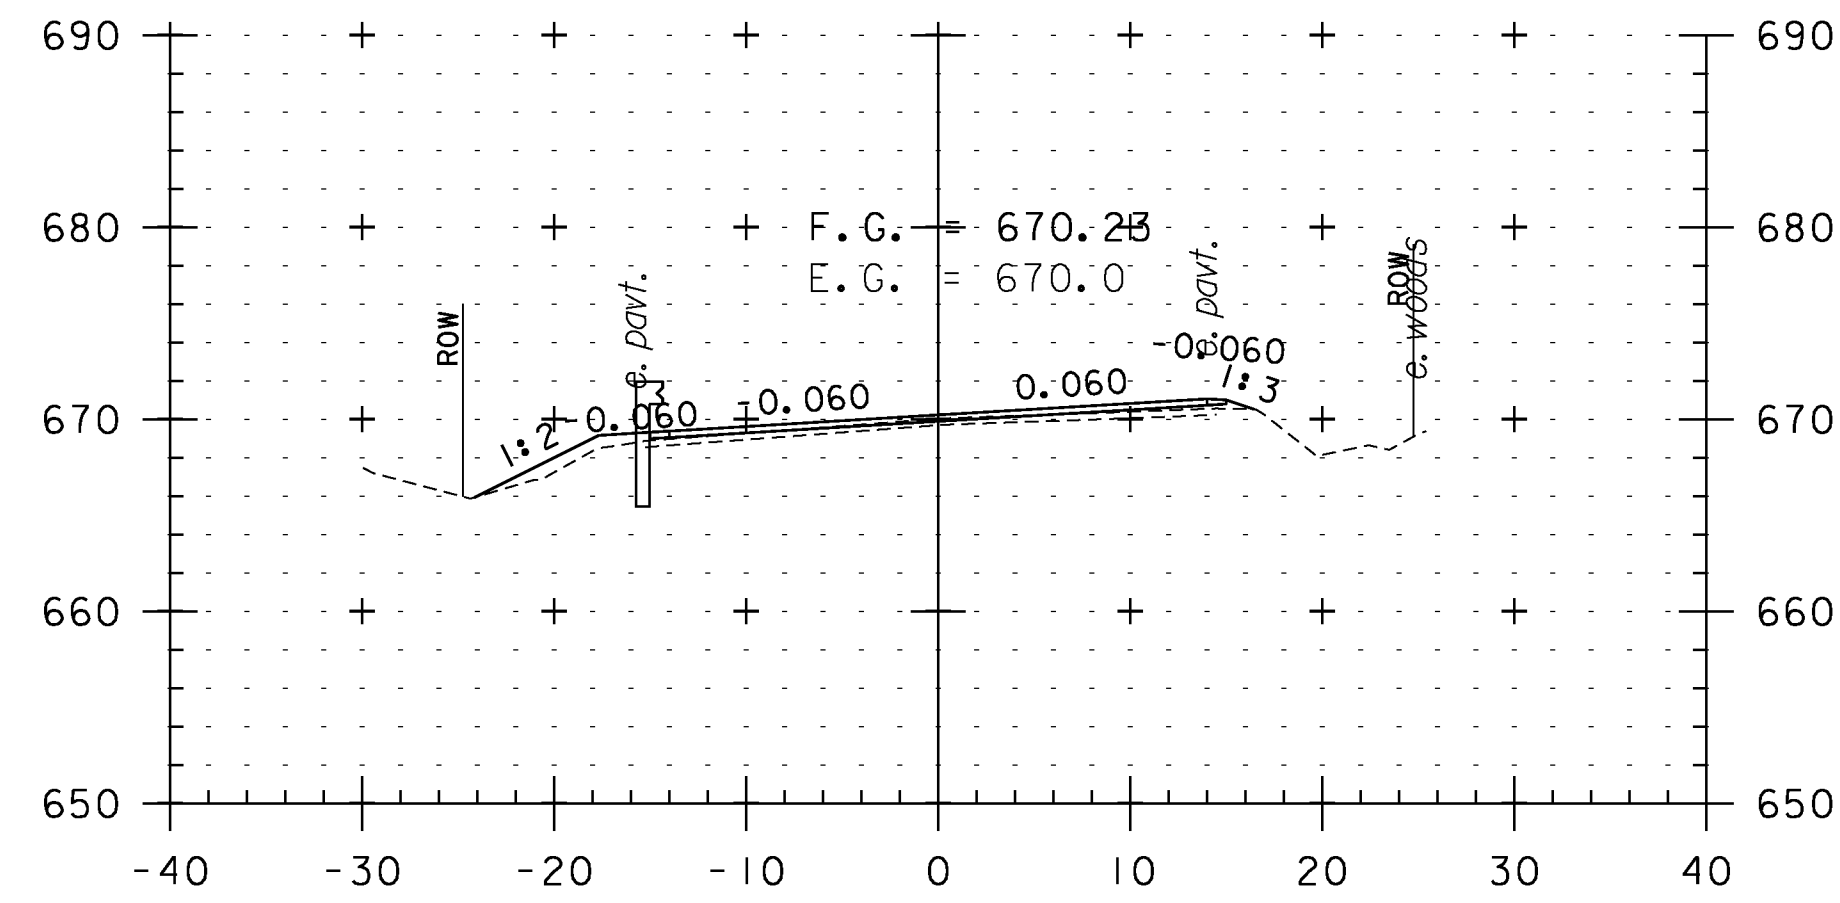


144+00

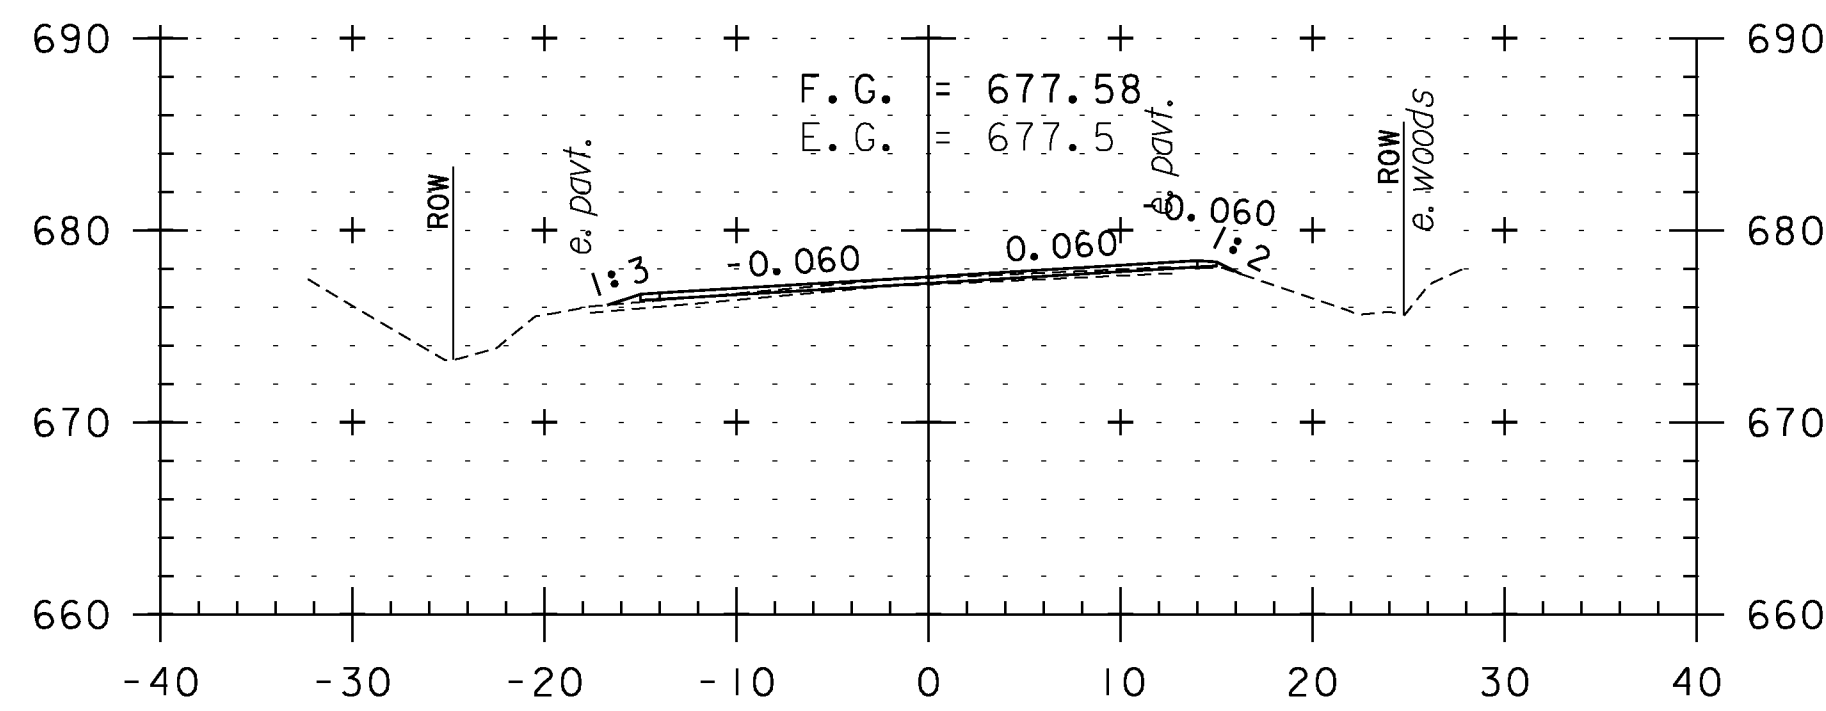


145+50

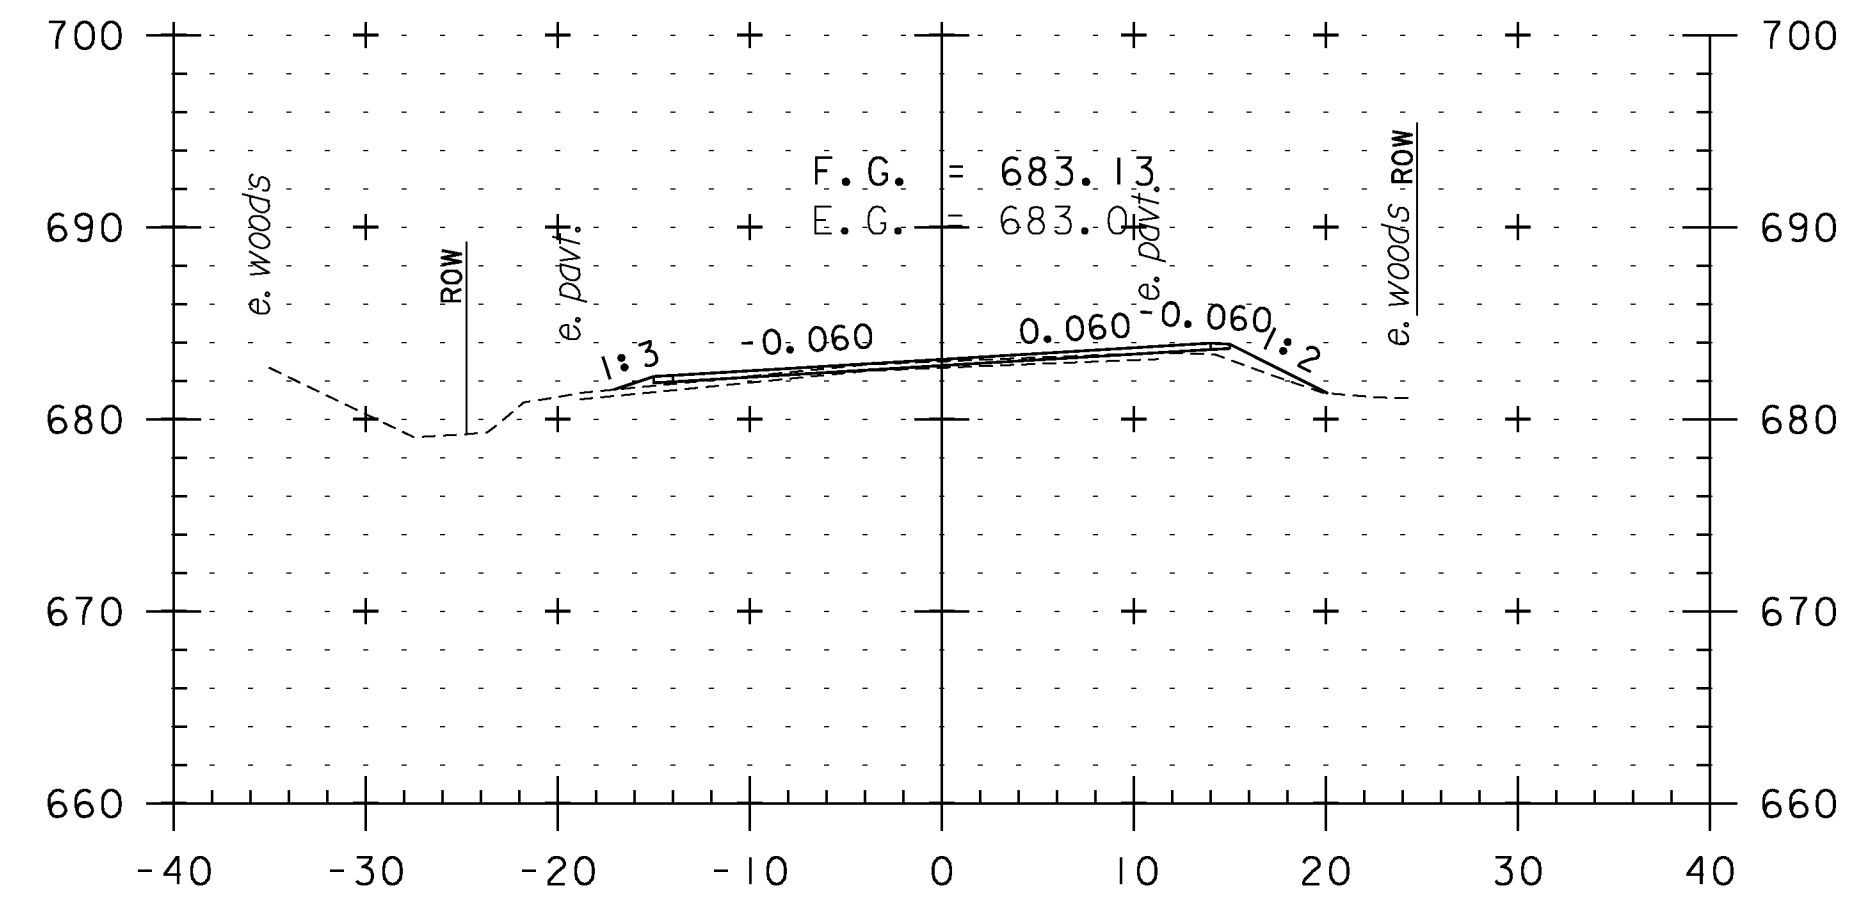


147+00

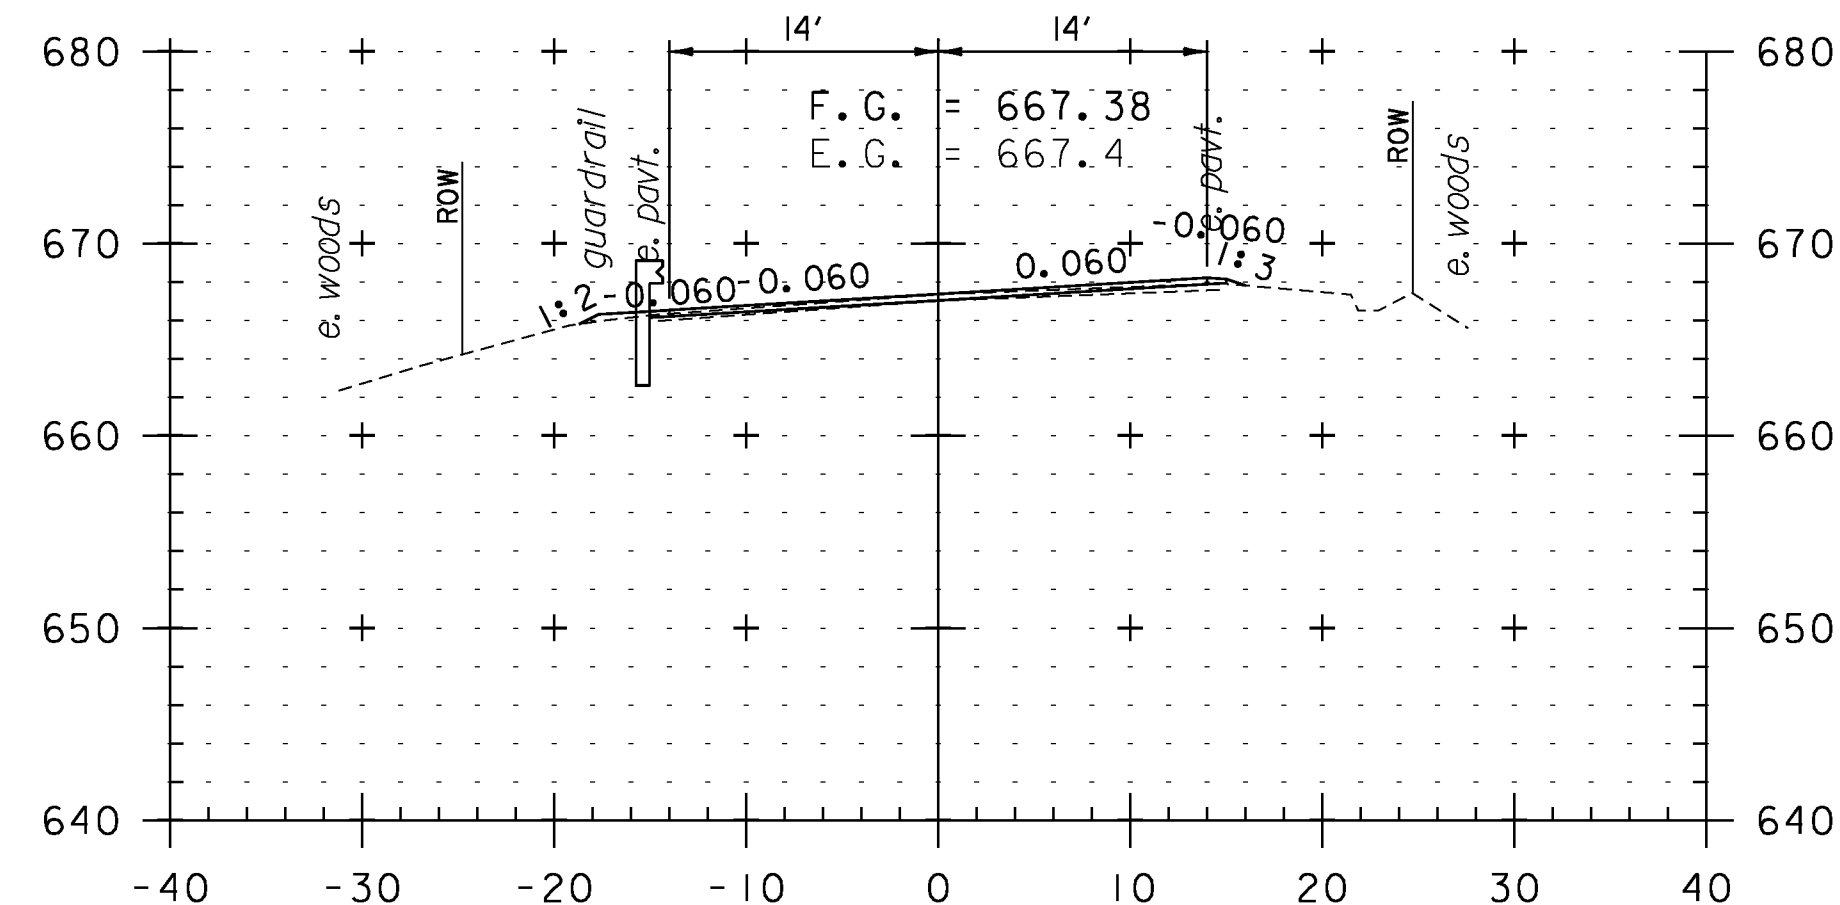

143+50

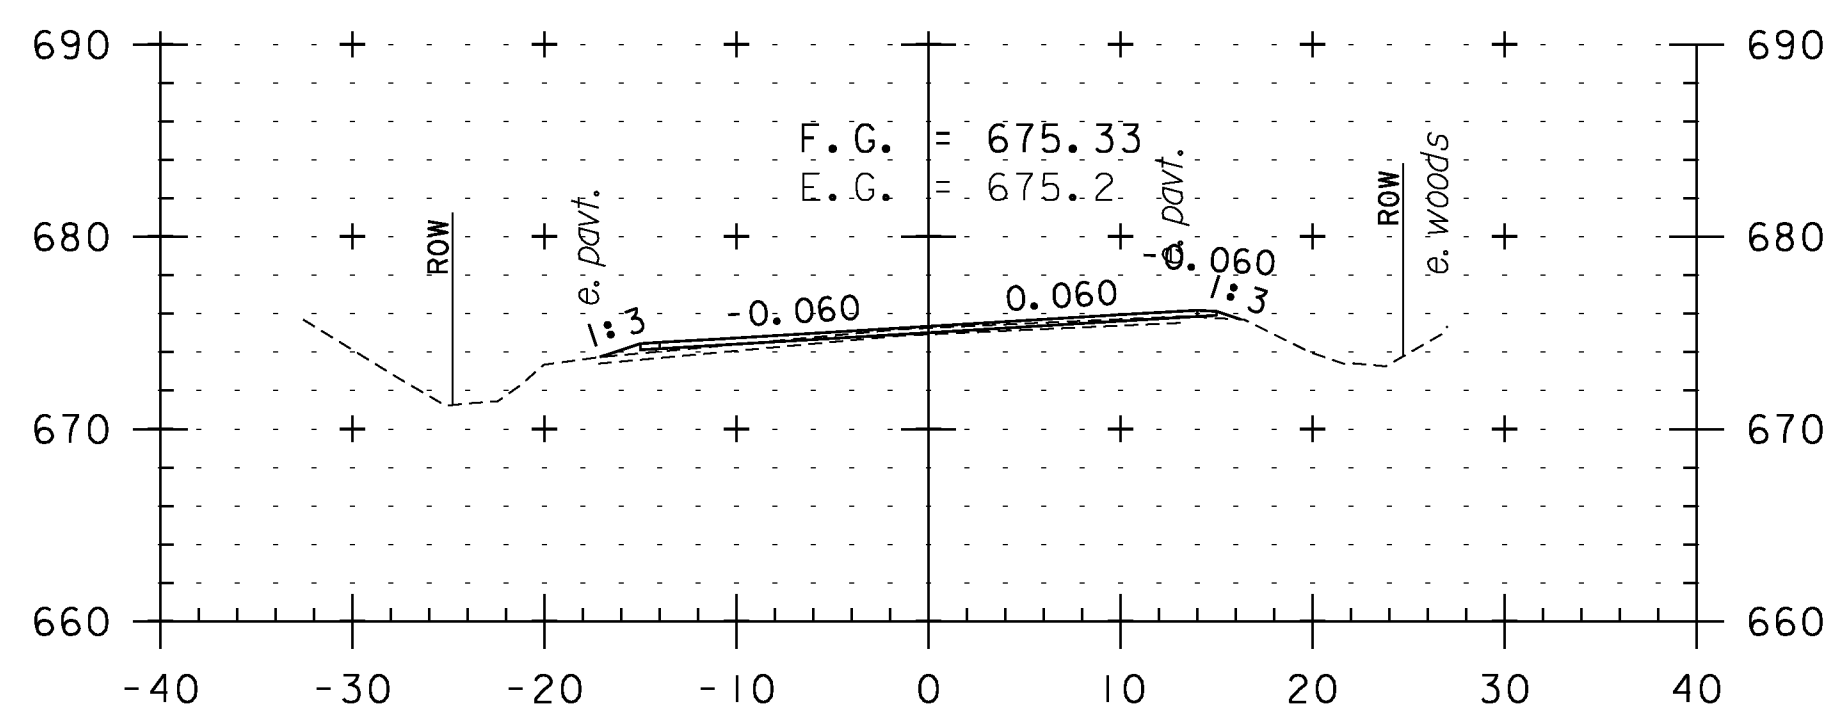

145+00

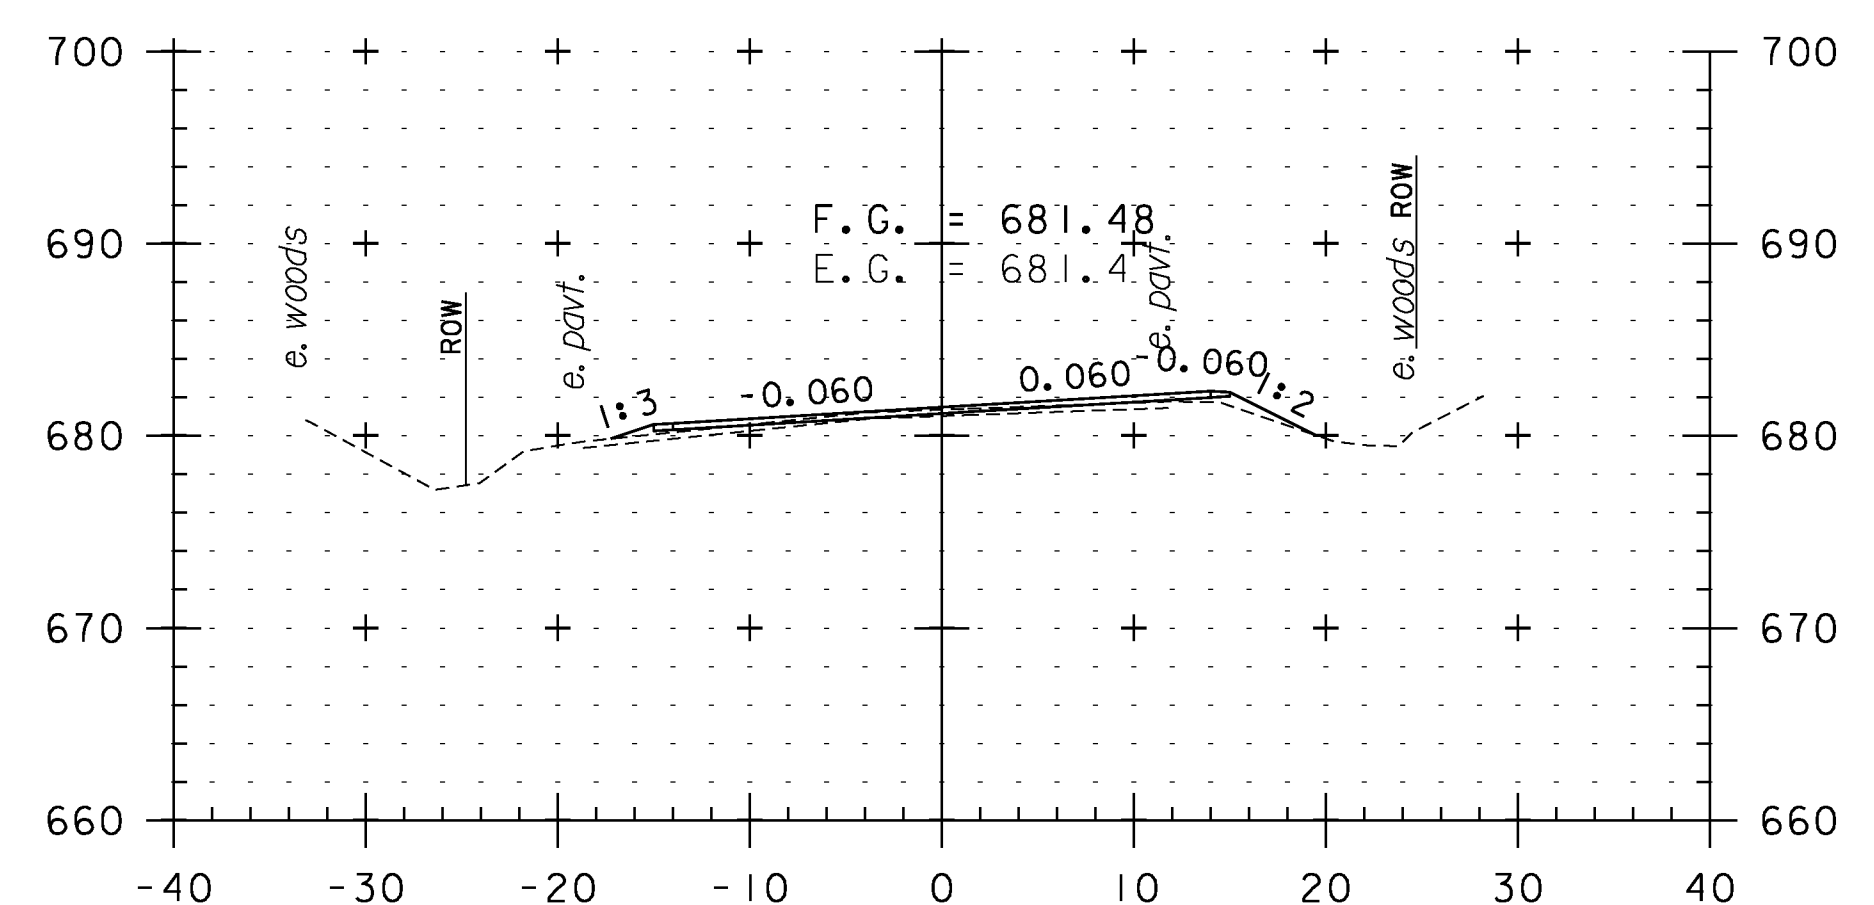

146+50

CROSS SECTION SHEET 19

PROJECT NAME: WEATHERSFIELD

PROJECT NUMBER: STP 2913(I)

FILE NAME: I0c228

PROJECT LEADER: PTS

DESIGNED BY: NLL

IPARM FILE NAME: pI0c228_I09

PLOT DATE: 2/7/2013

DRAWN BY: WWG

CHECKED BY: PTS

SHEET 109 OF 234



STA. 143+50 TO STA. 147+50