




158+00

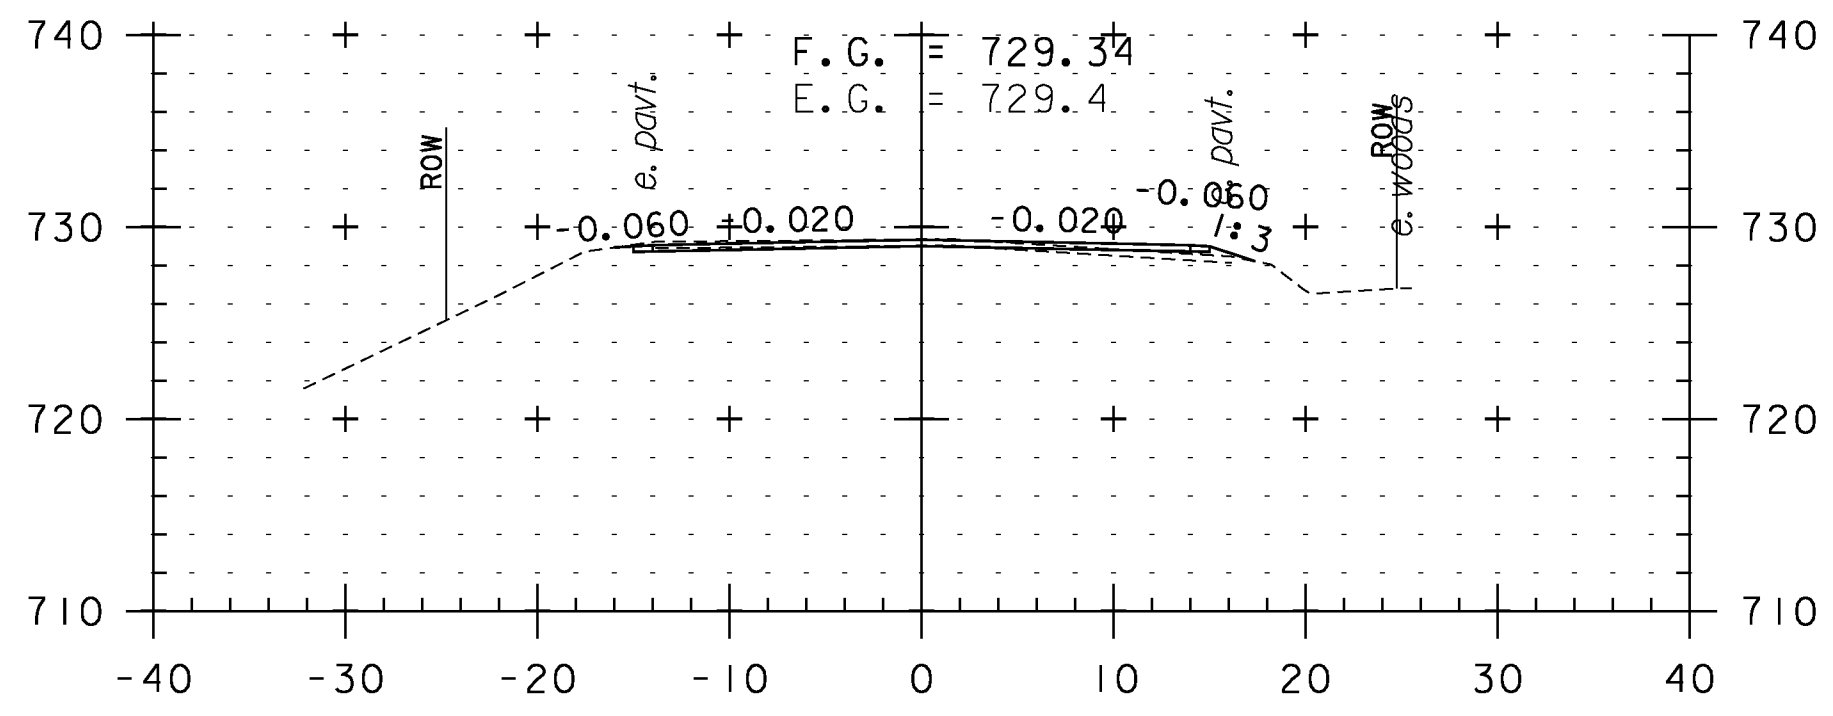


159+50

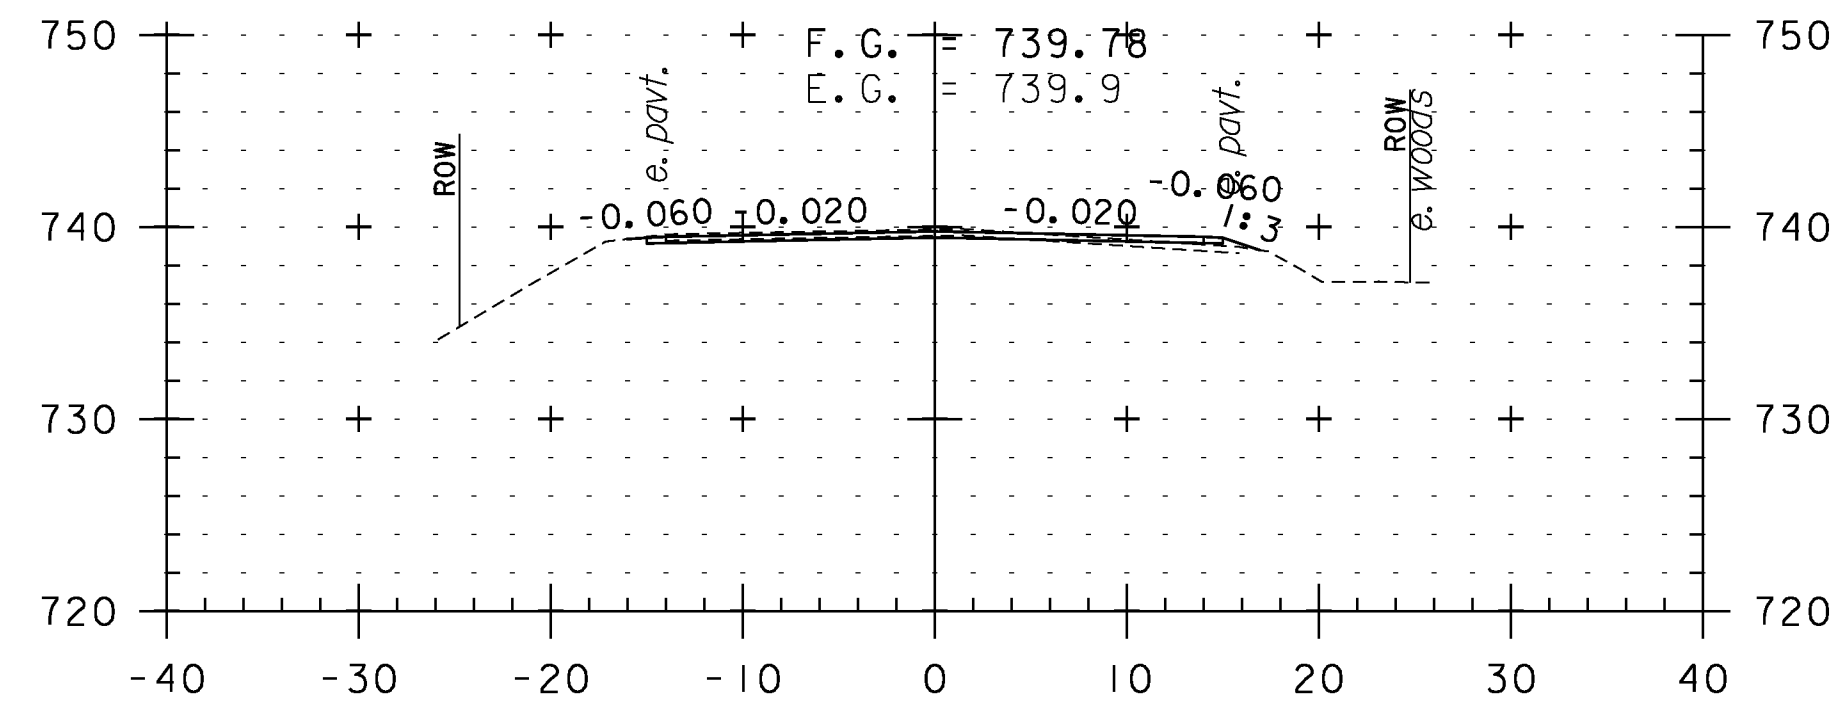


161+00

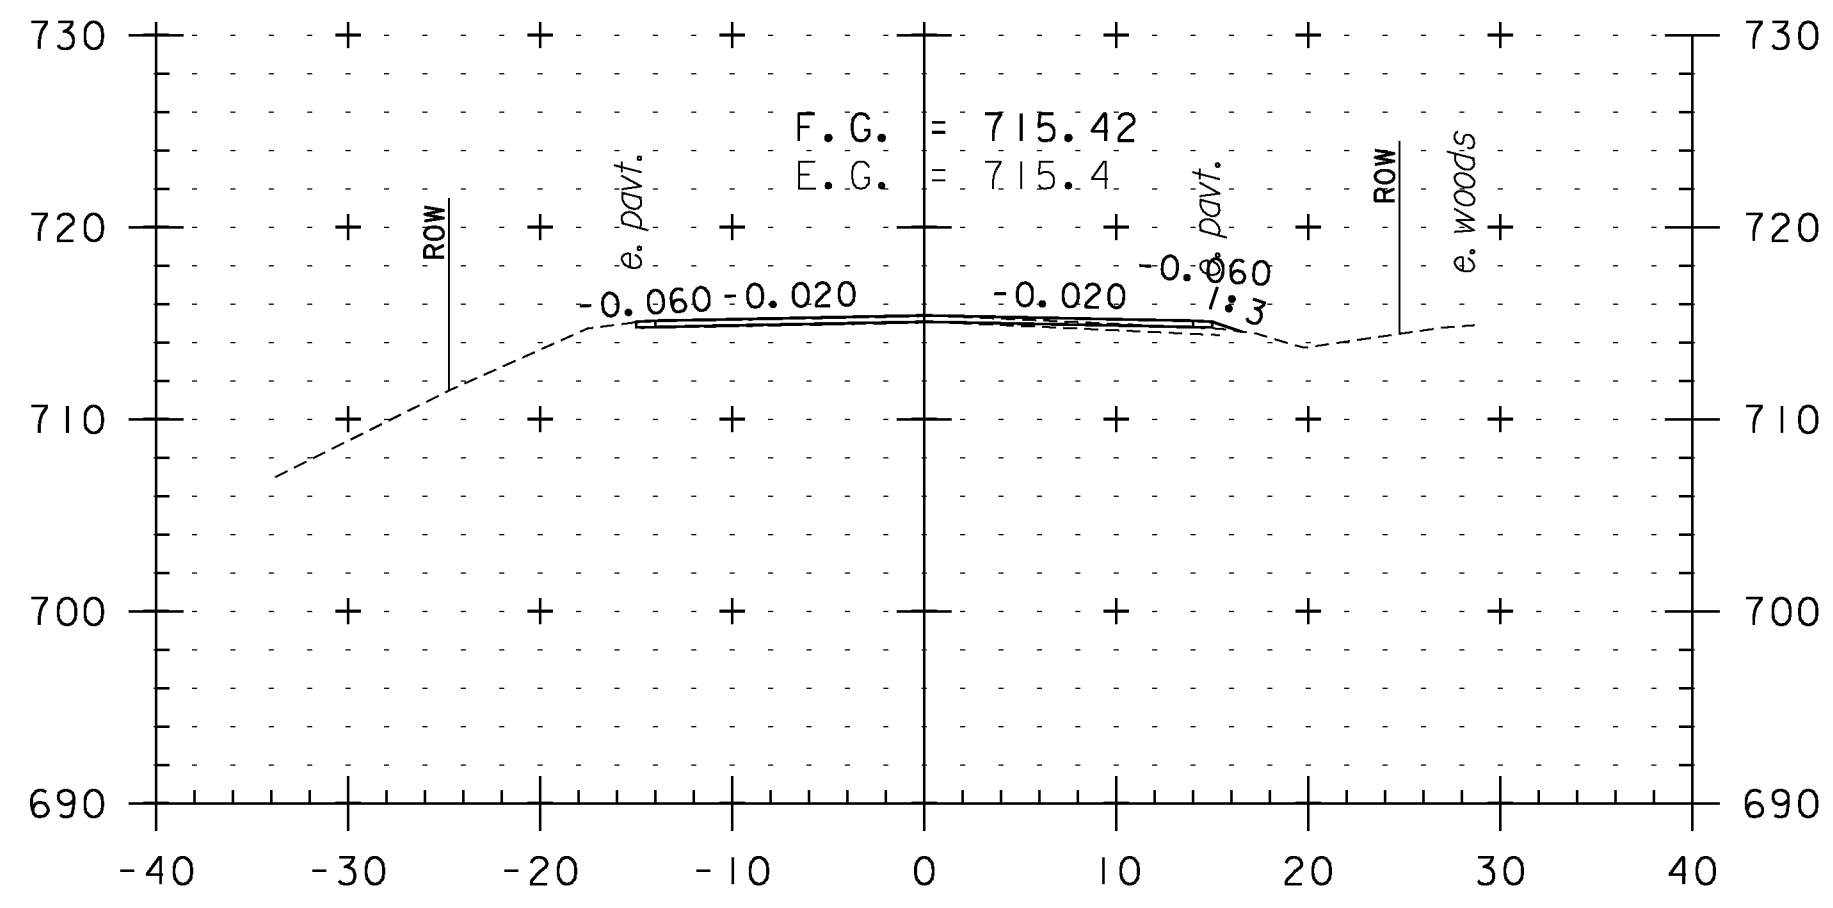


157+50

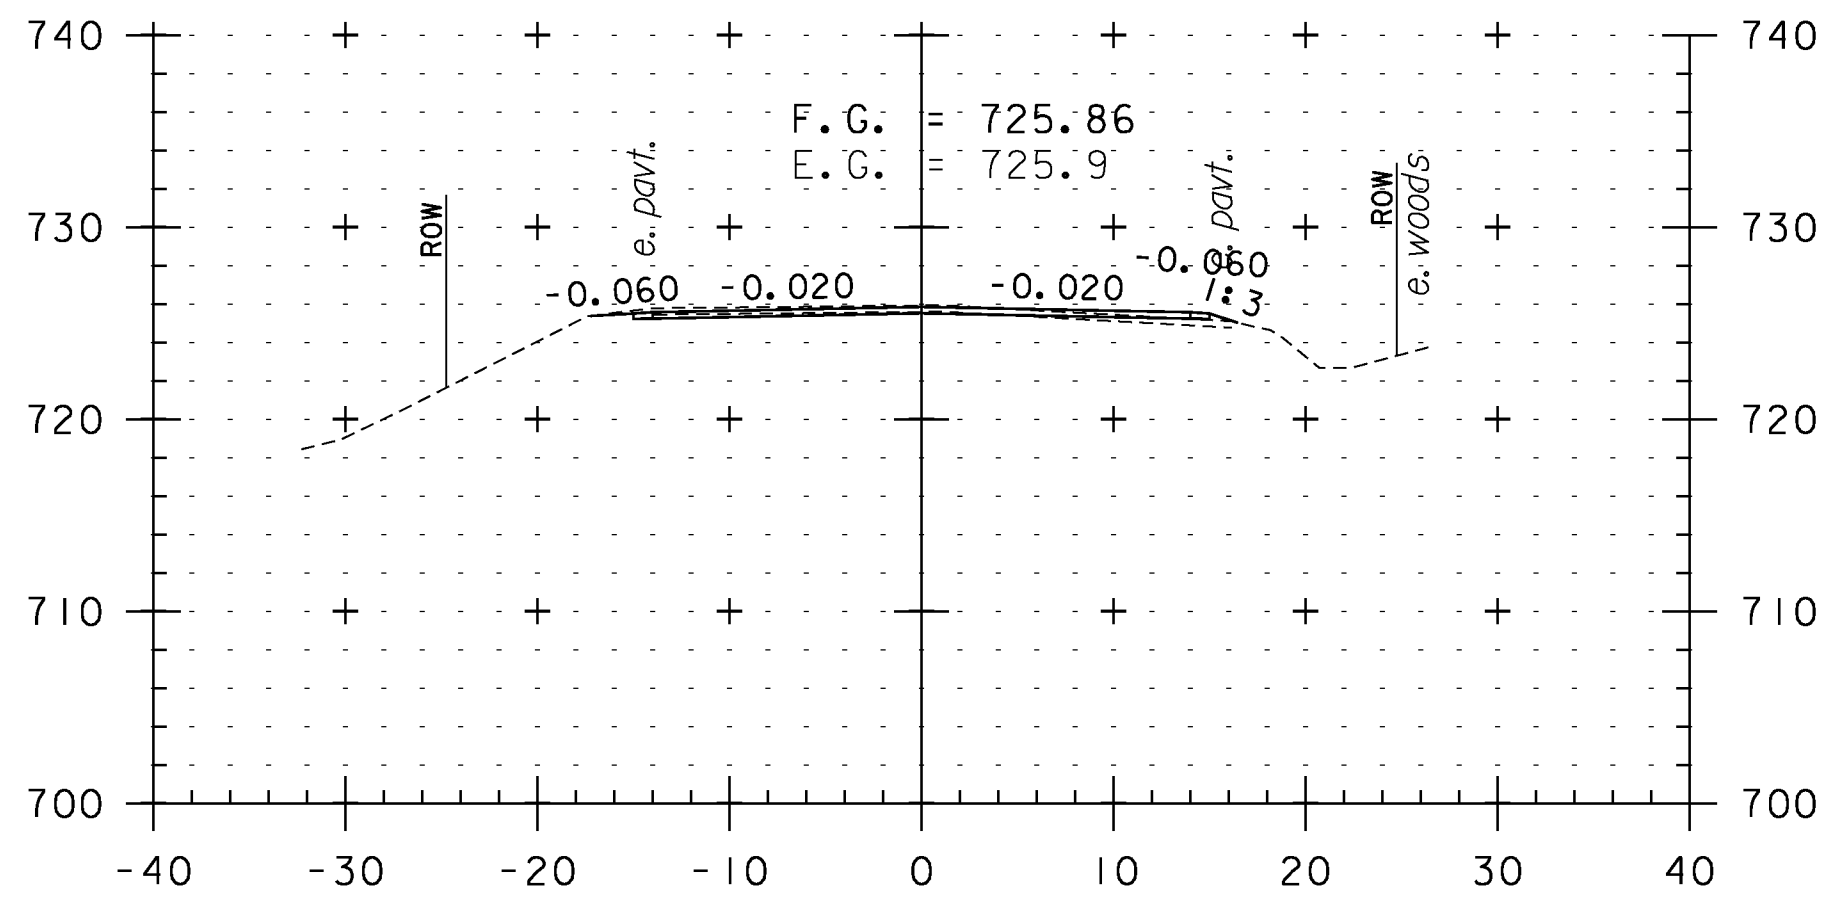


159+00

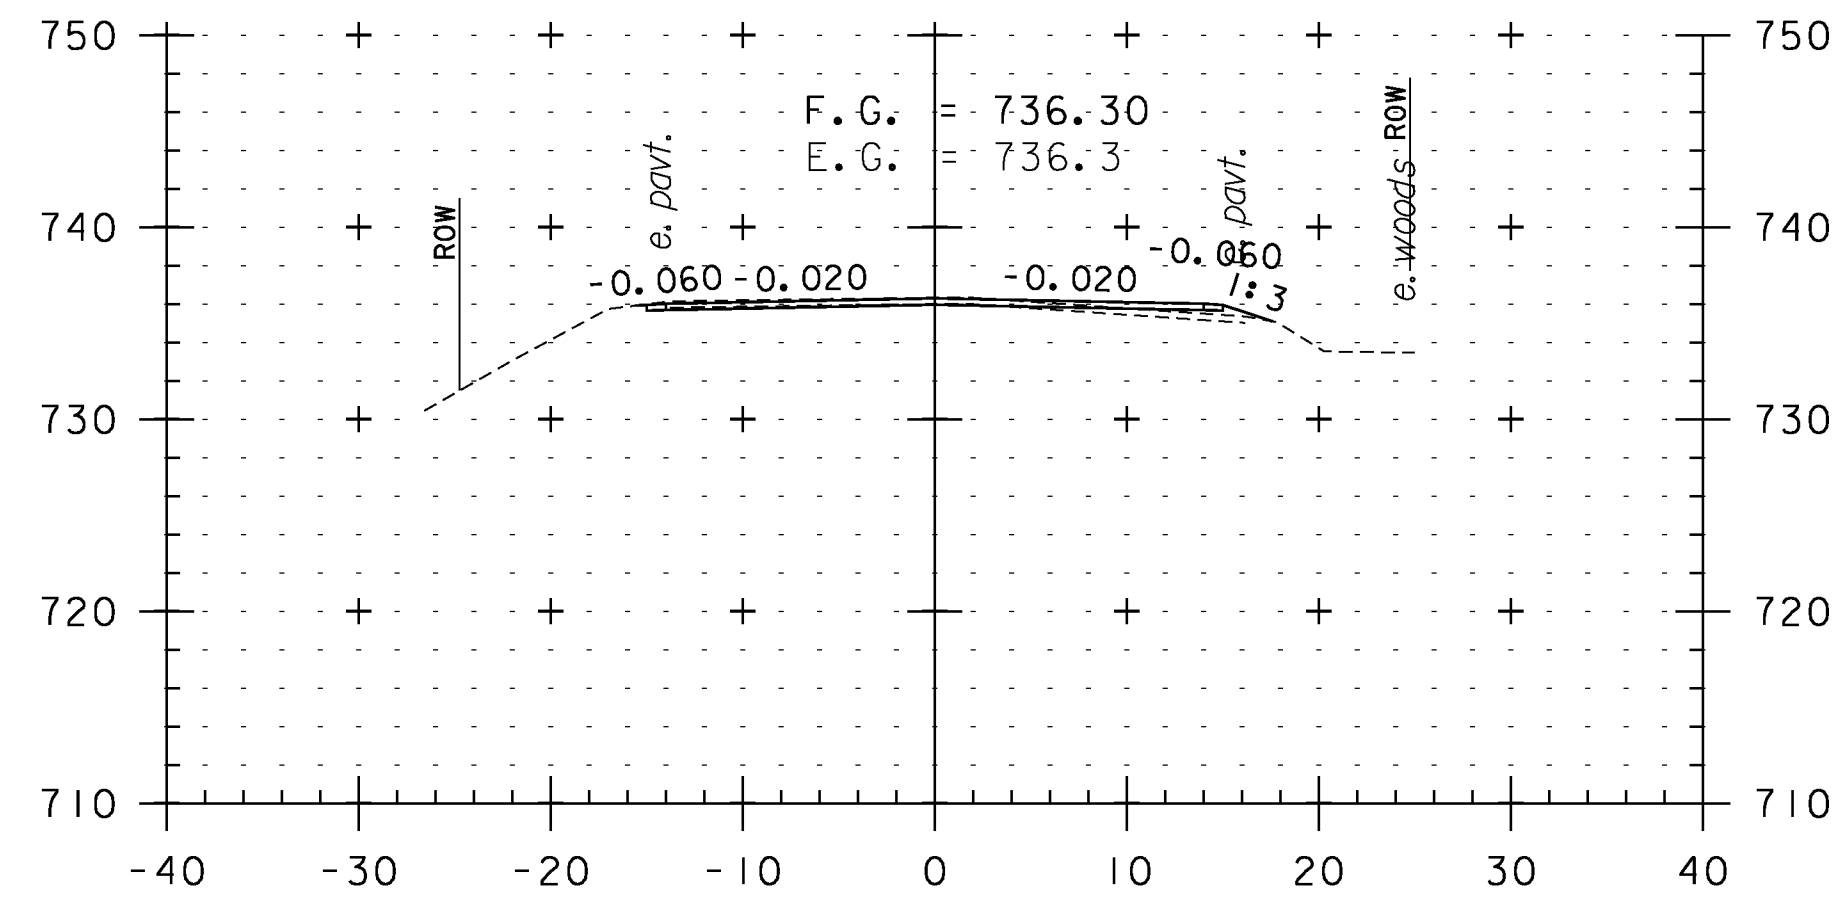


160+50

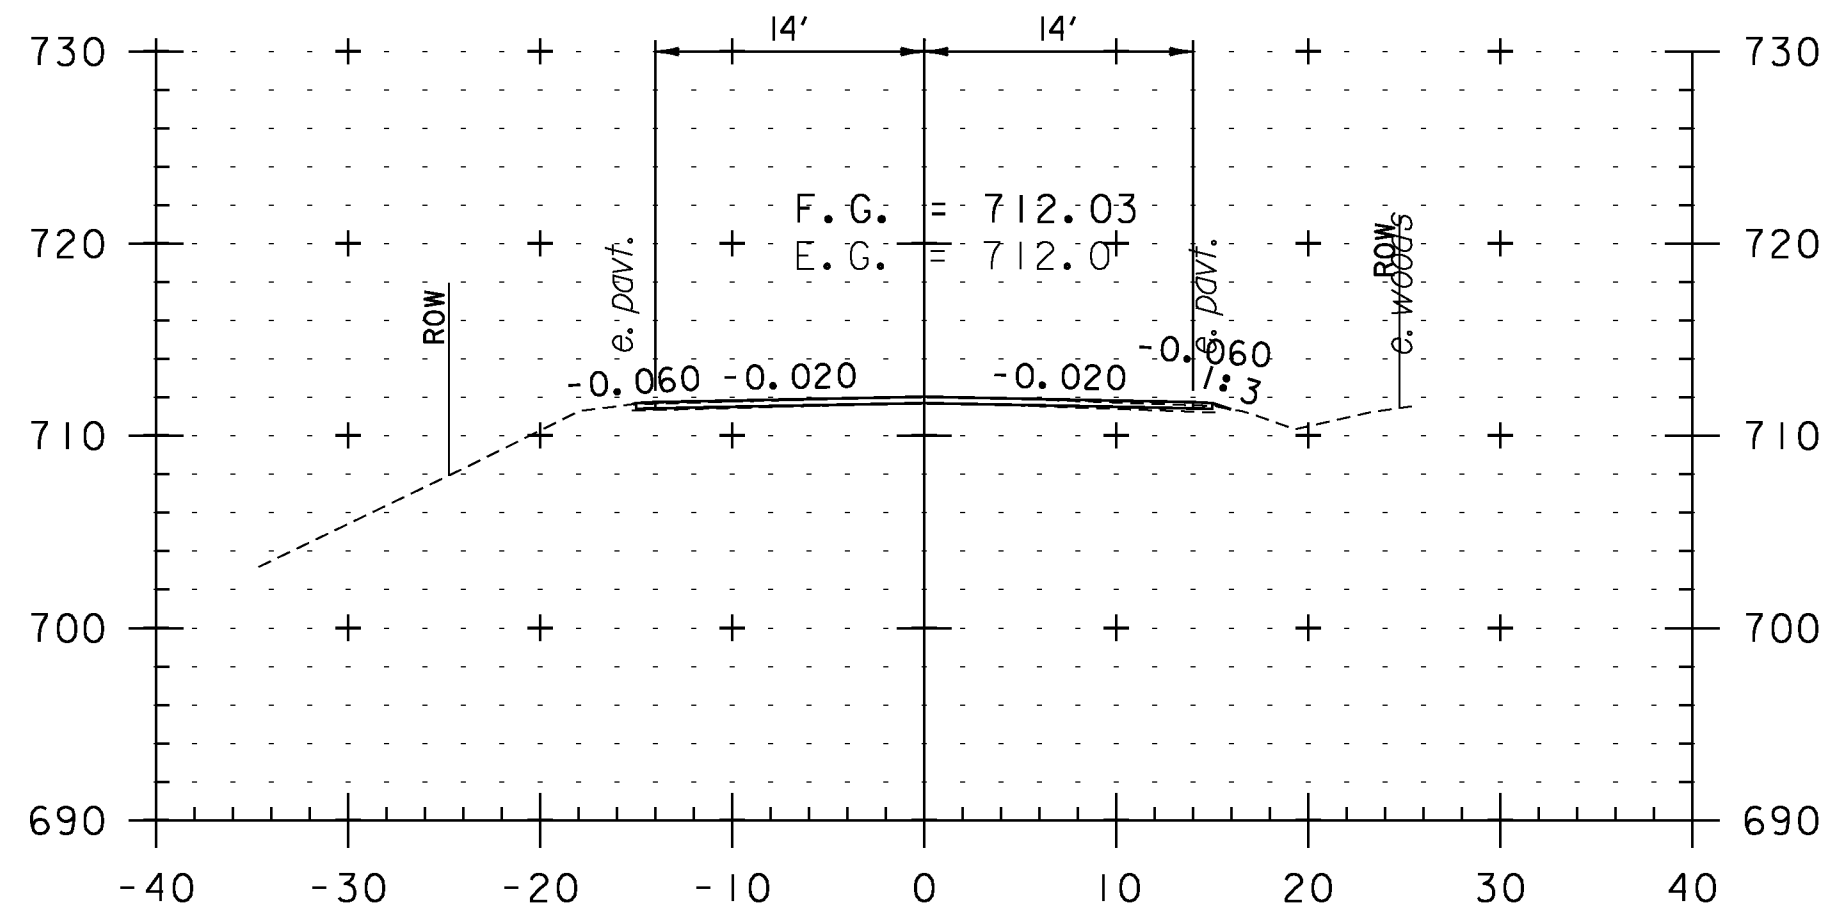

157+00

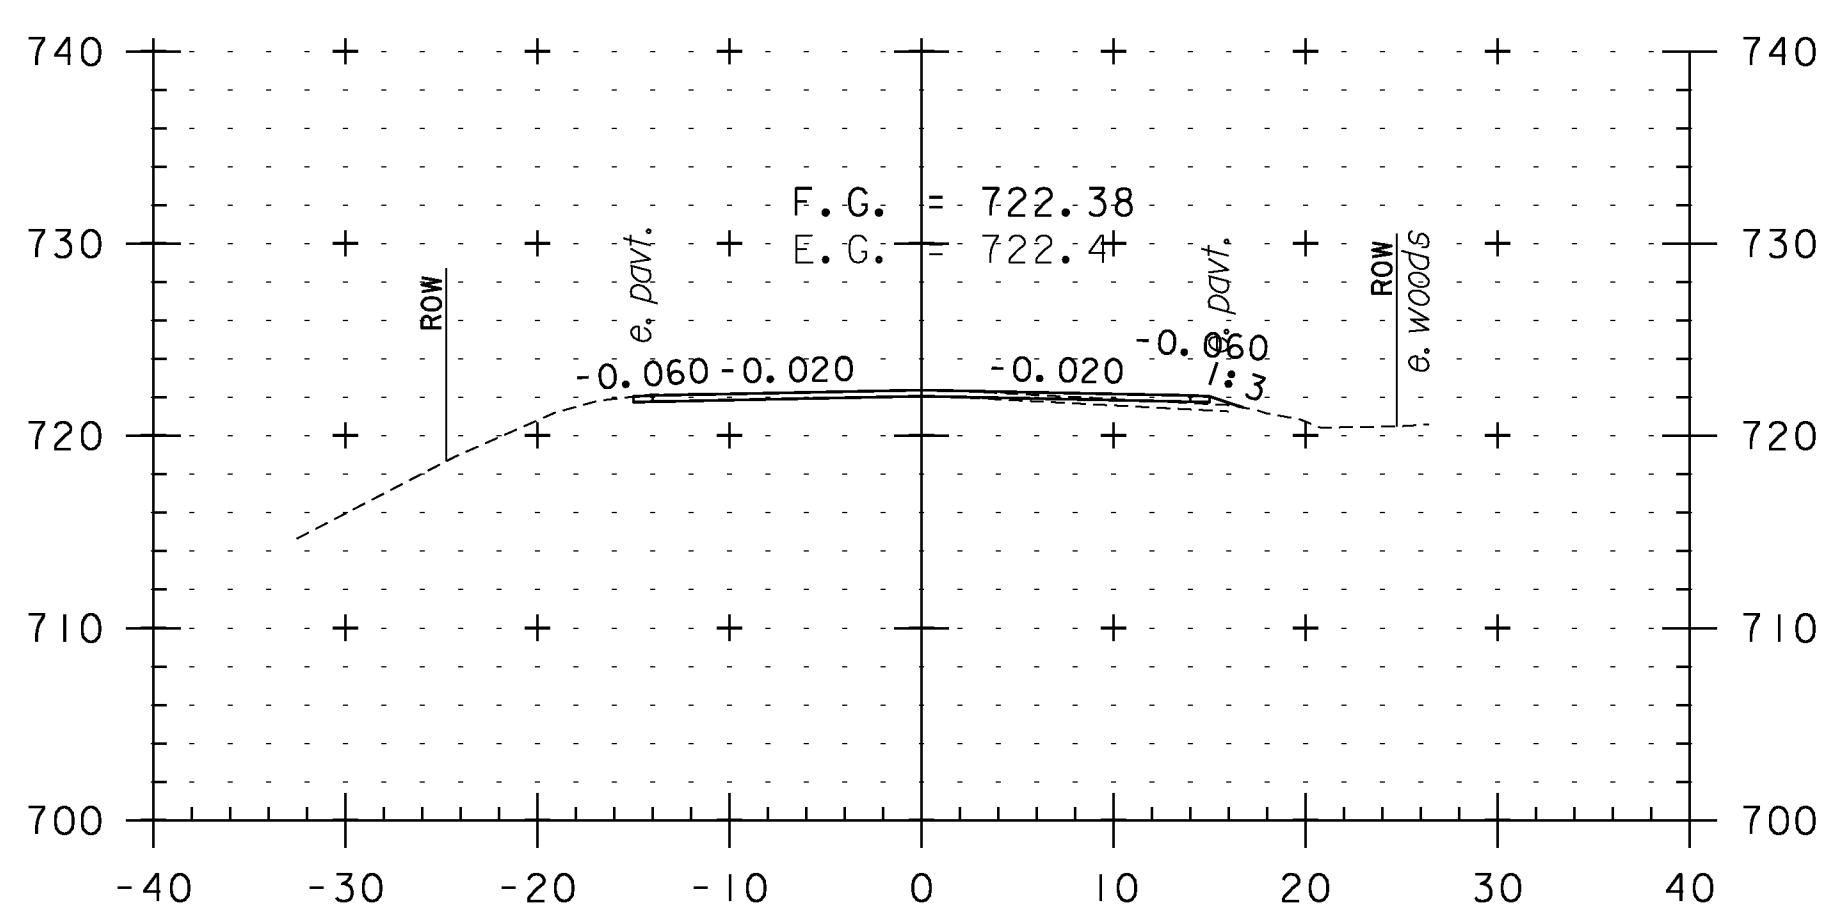


158+50

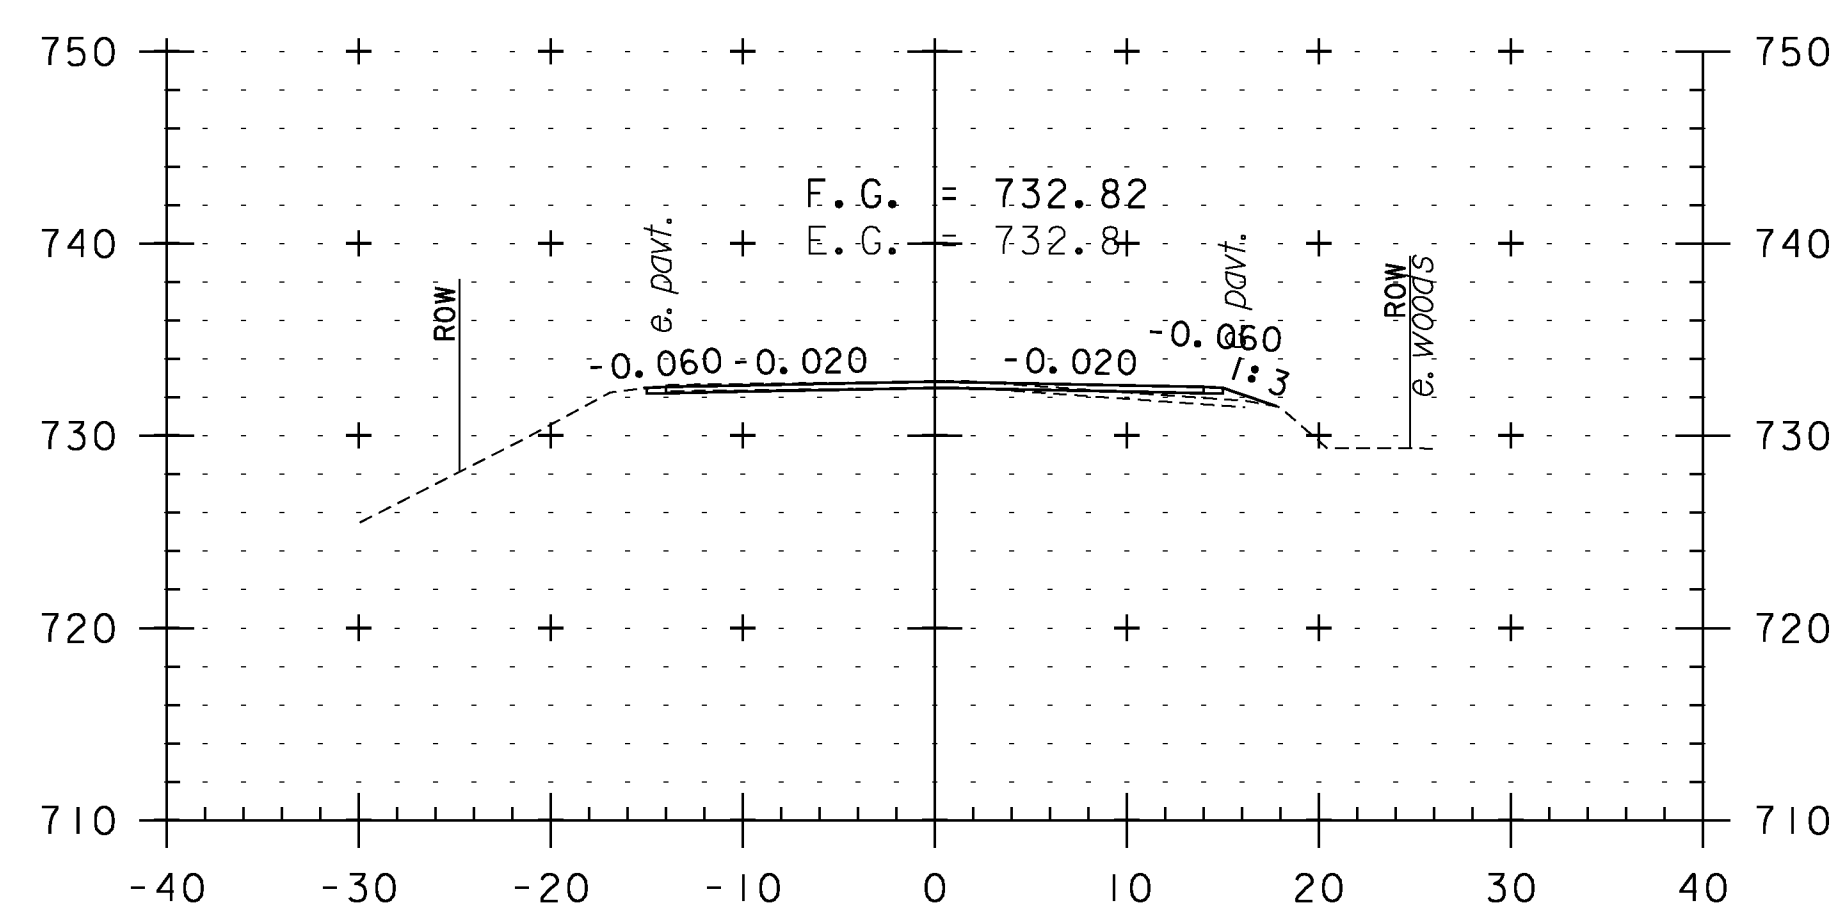

160+00

CROSS SECTION SHEET 22

PROJECT NAME: WEATHERSFIELD	
PROJECT NUMBER: STP 2913(I)	
FILE NAME: I0c228	PLOT DATE: 2/7/2013
PROJECT LEADER: PTS	DRAWN BY: WWG
DESIGNED BY: NLL	CHECKED BY: PTS
IPARM FILE NAME: pI0C228.I12	SHEET 12 OF 234

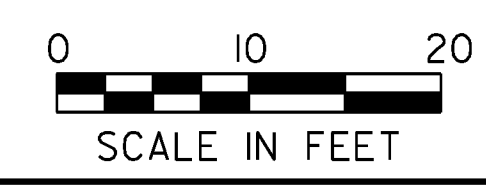

STA. 157+00 TO STA. 161+00