




176+00

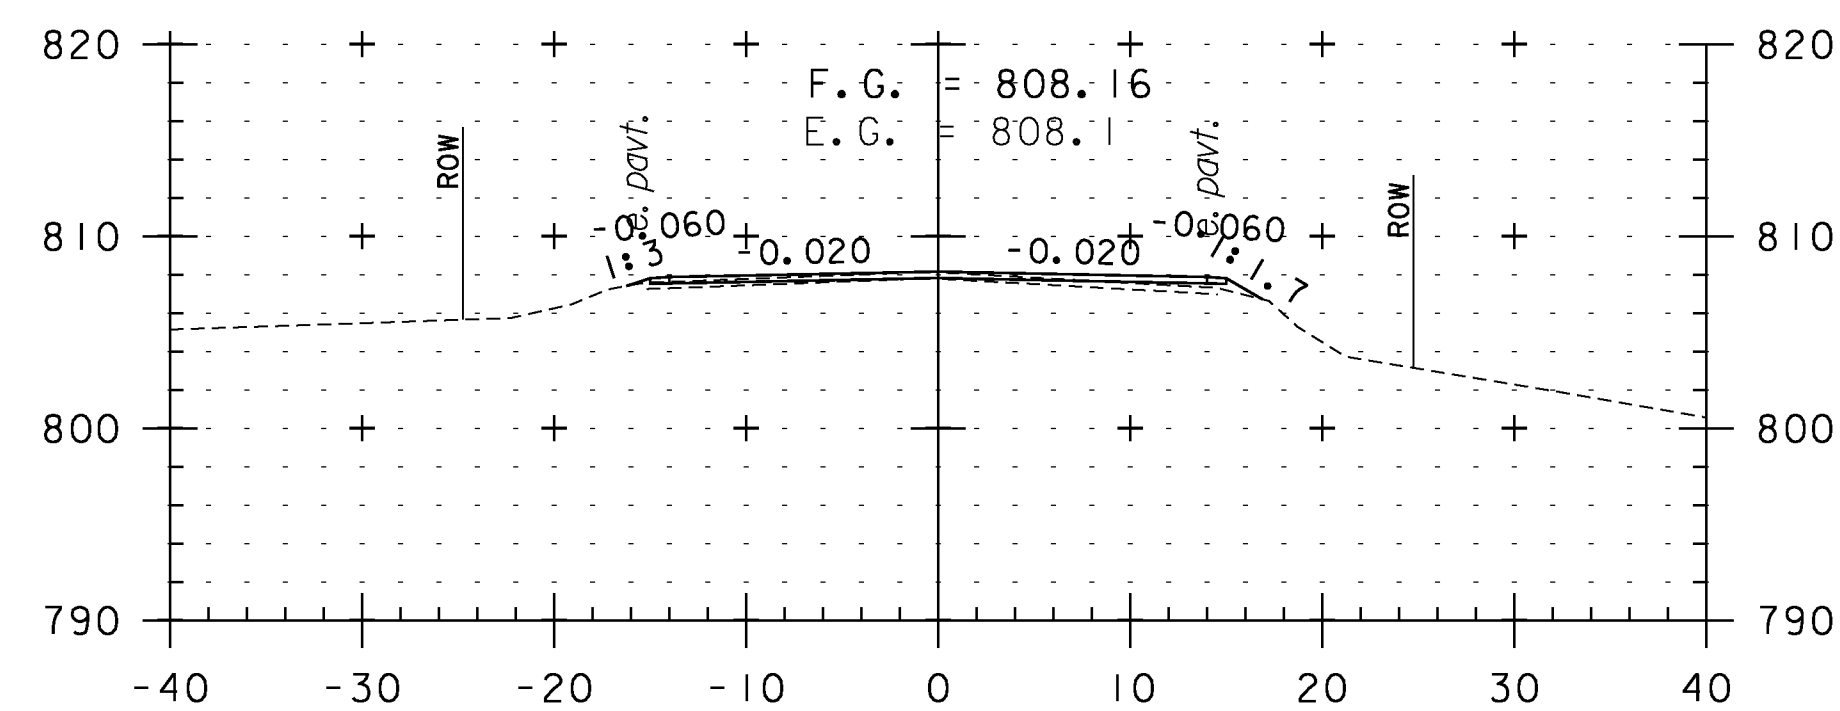


175+50

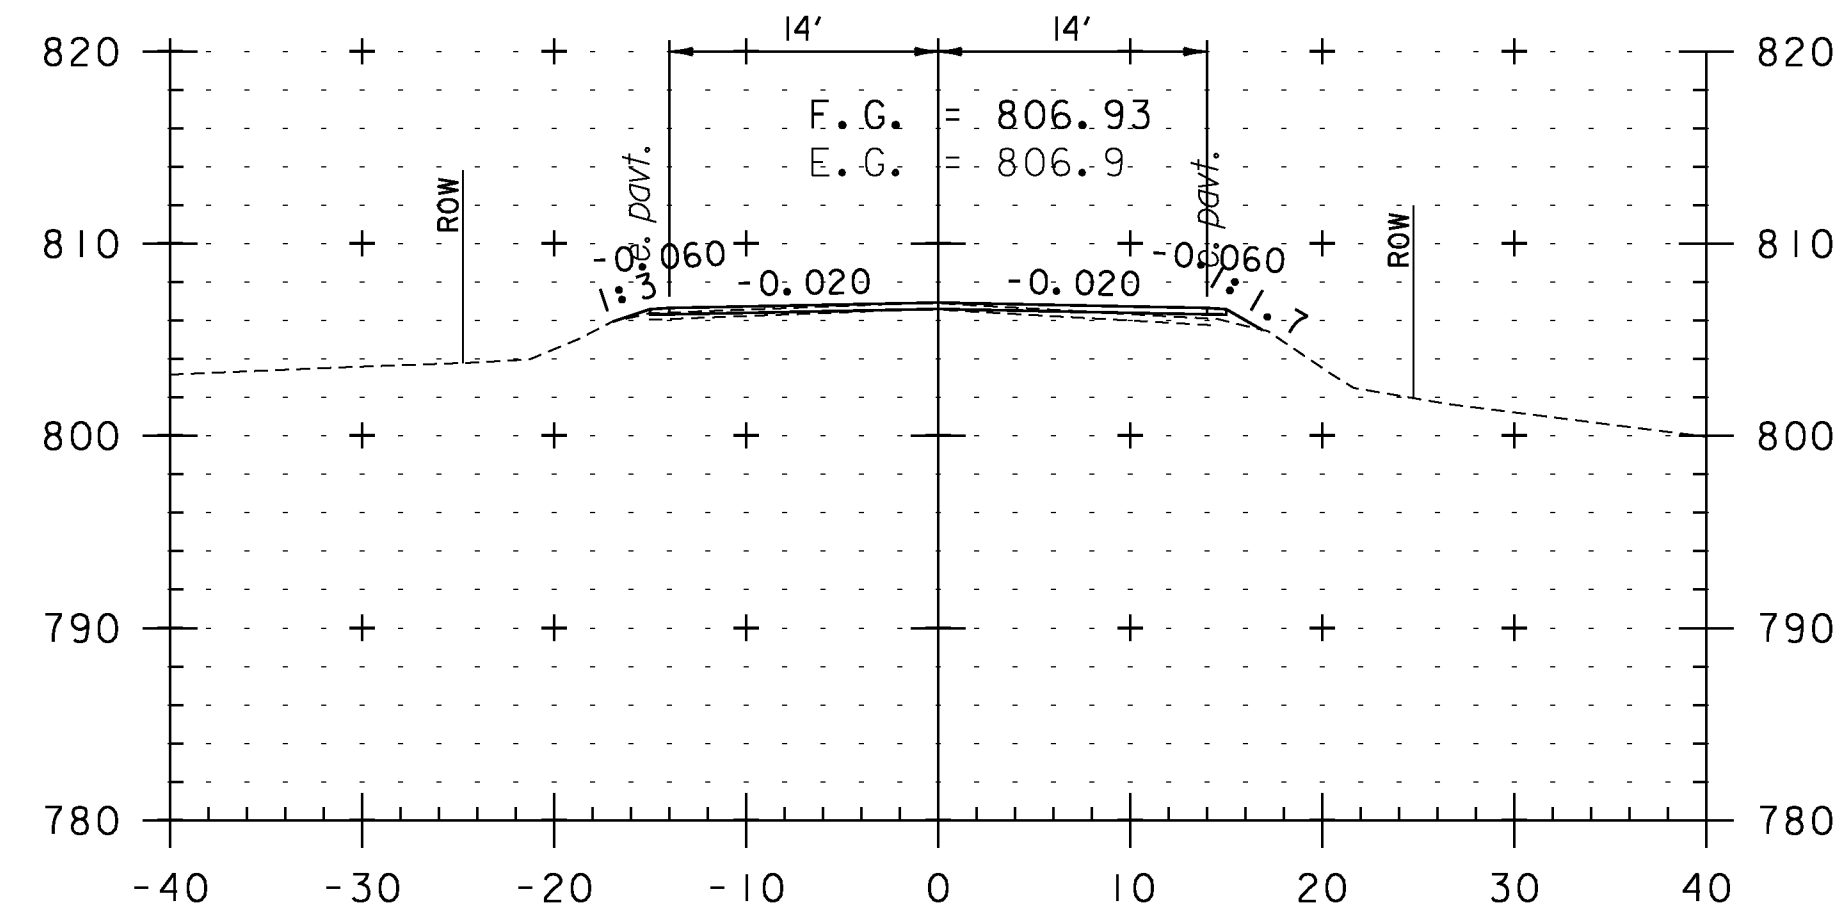


175+00

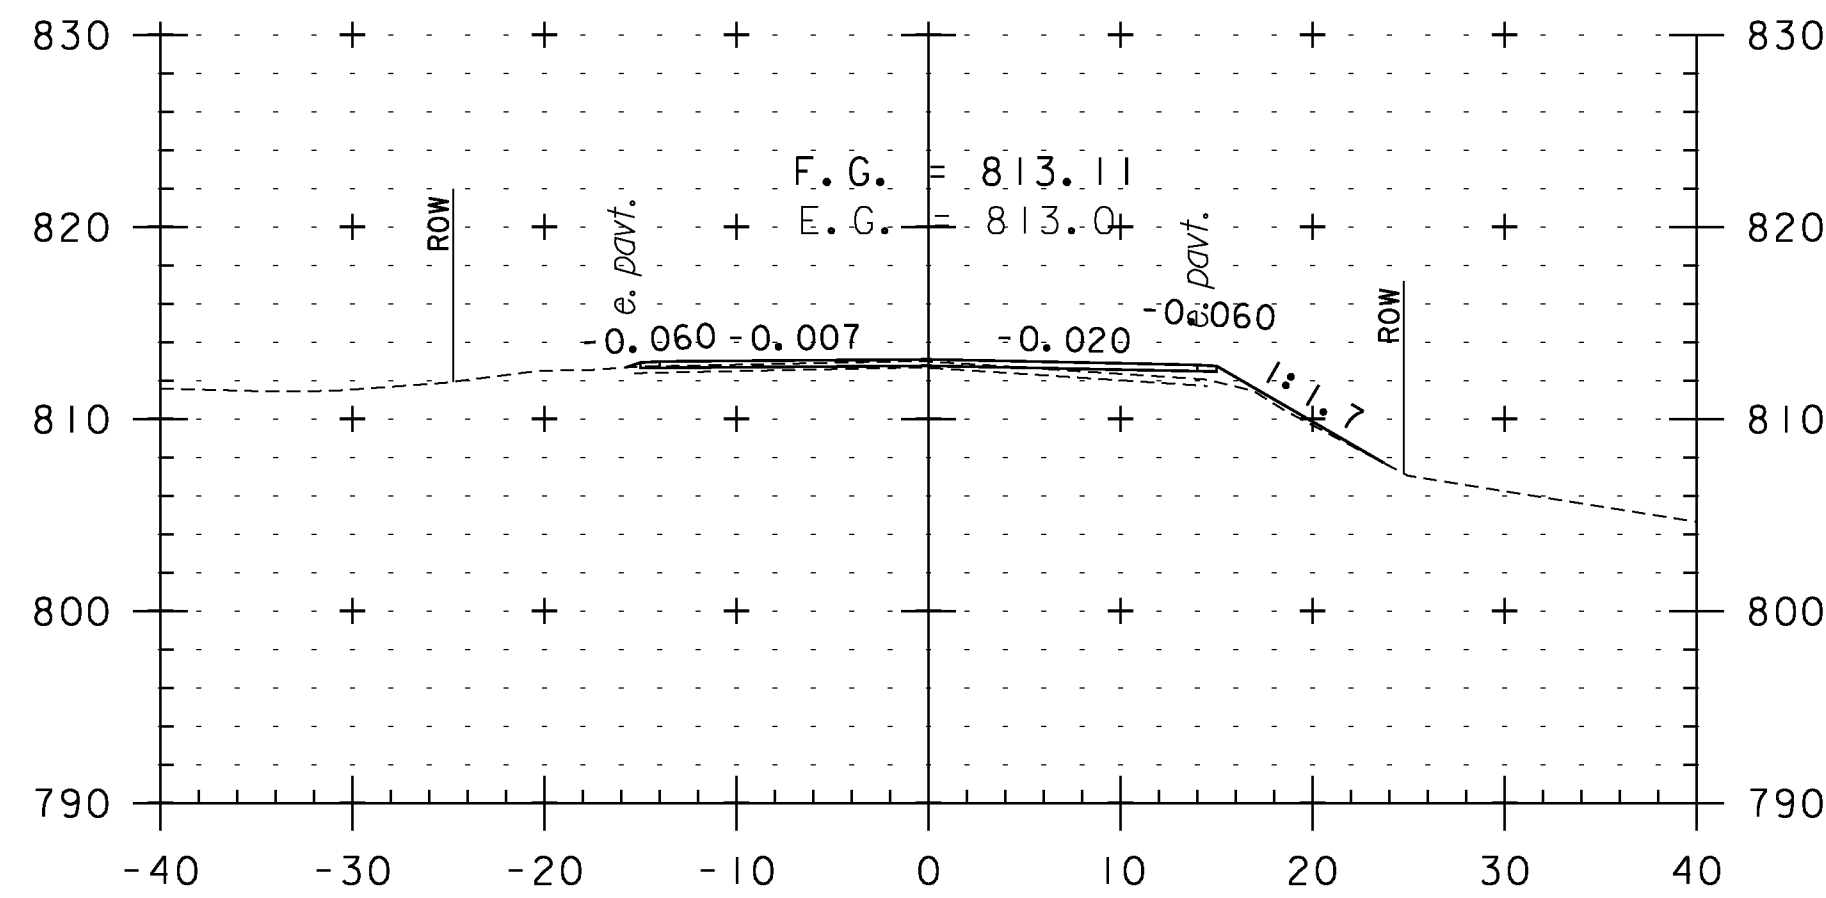


177+50

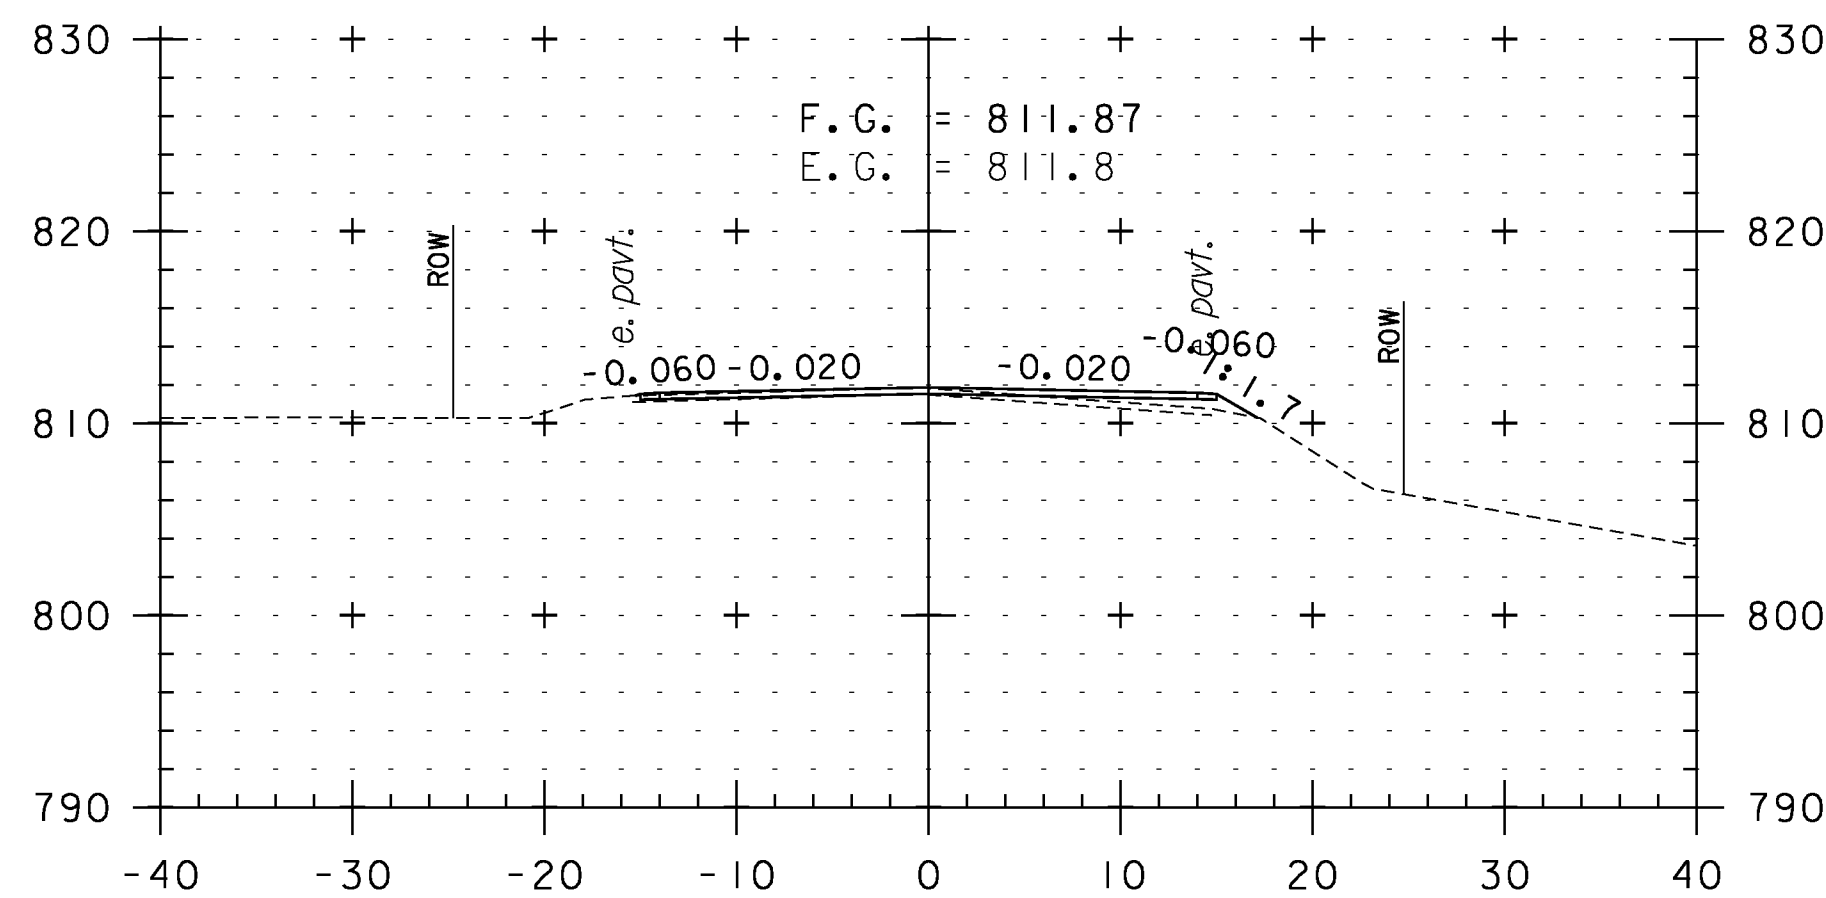


177+00

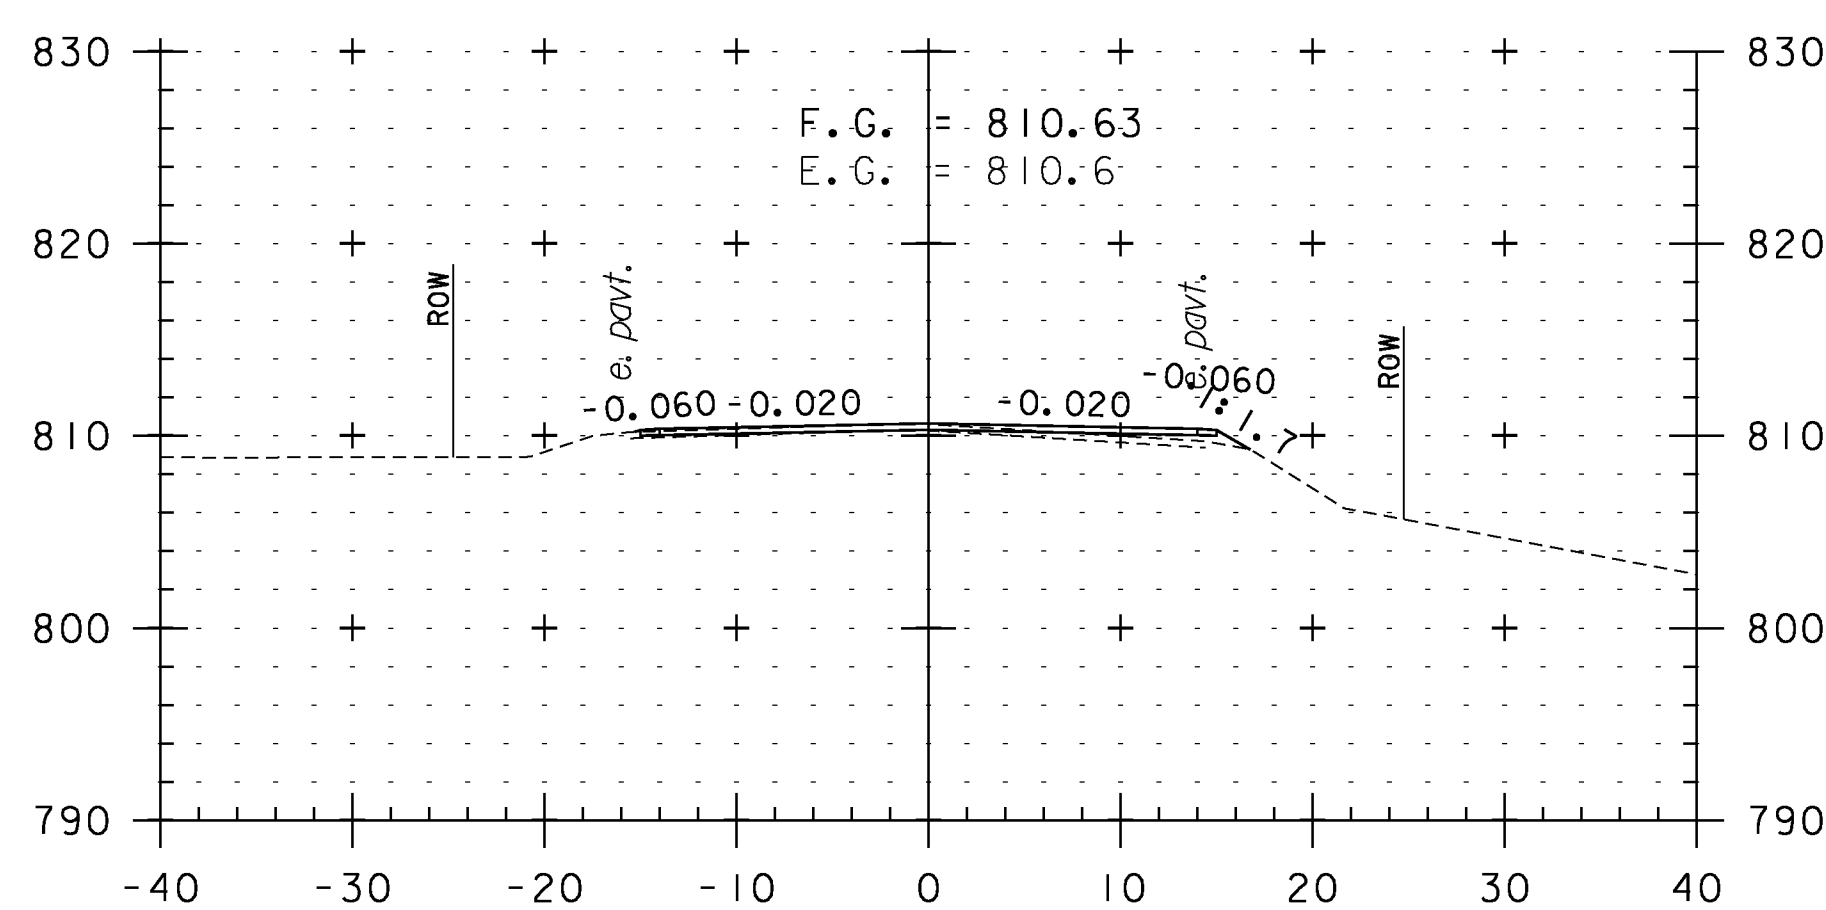


176+50

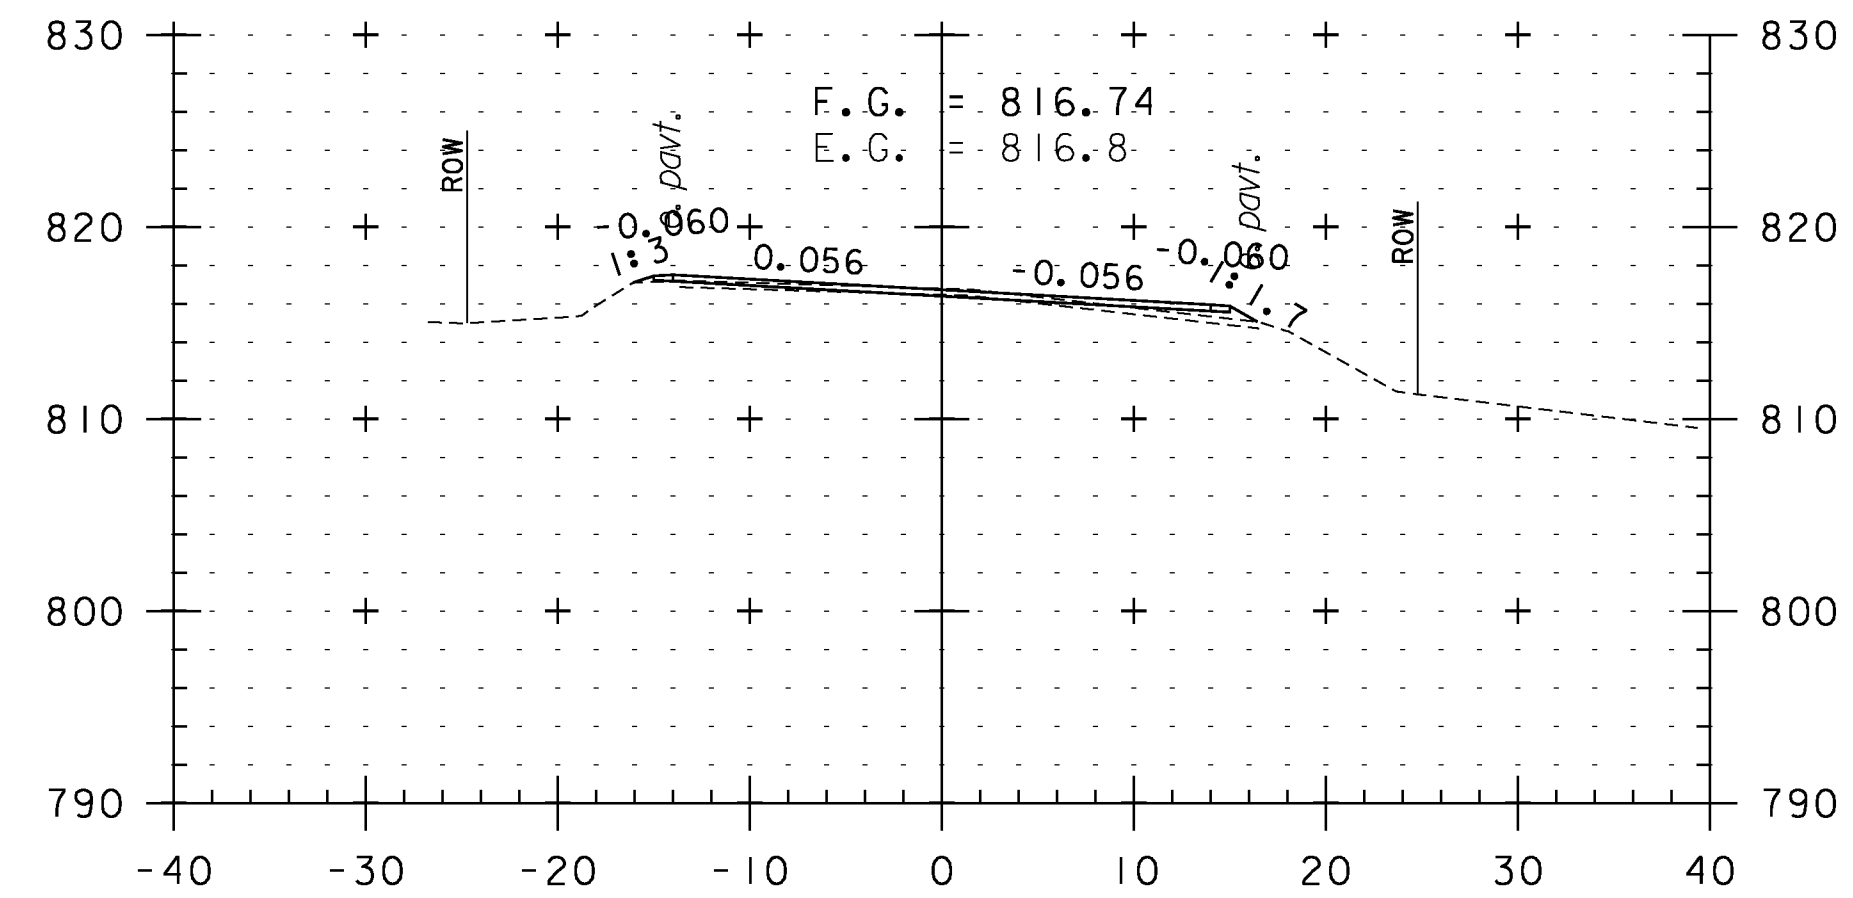

179+00

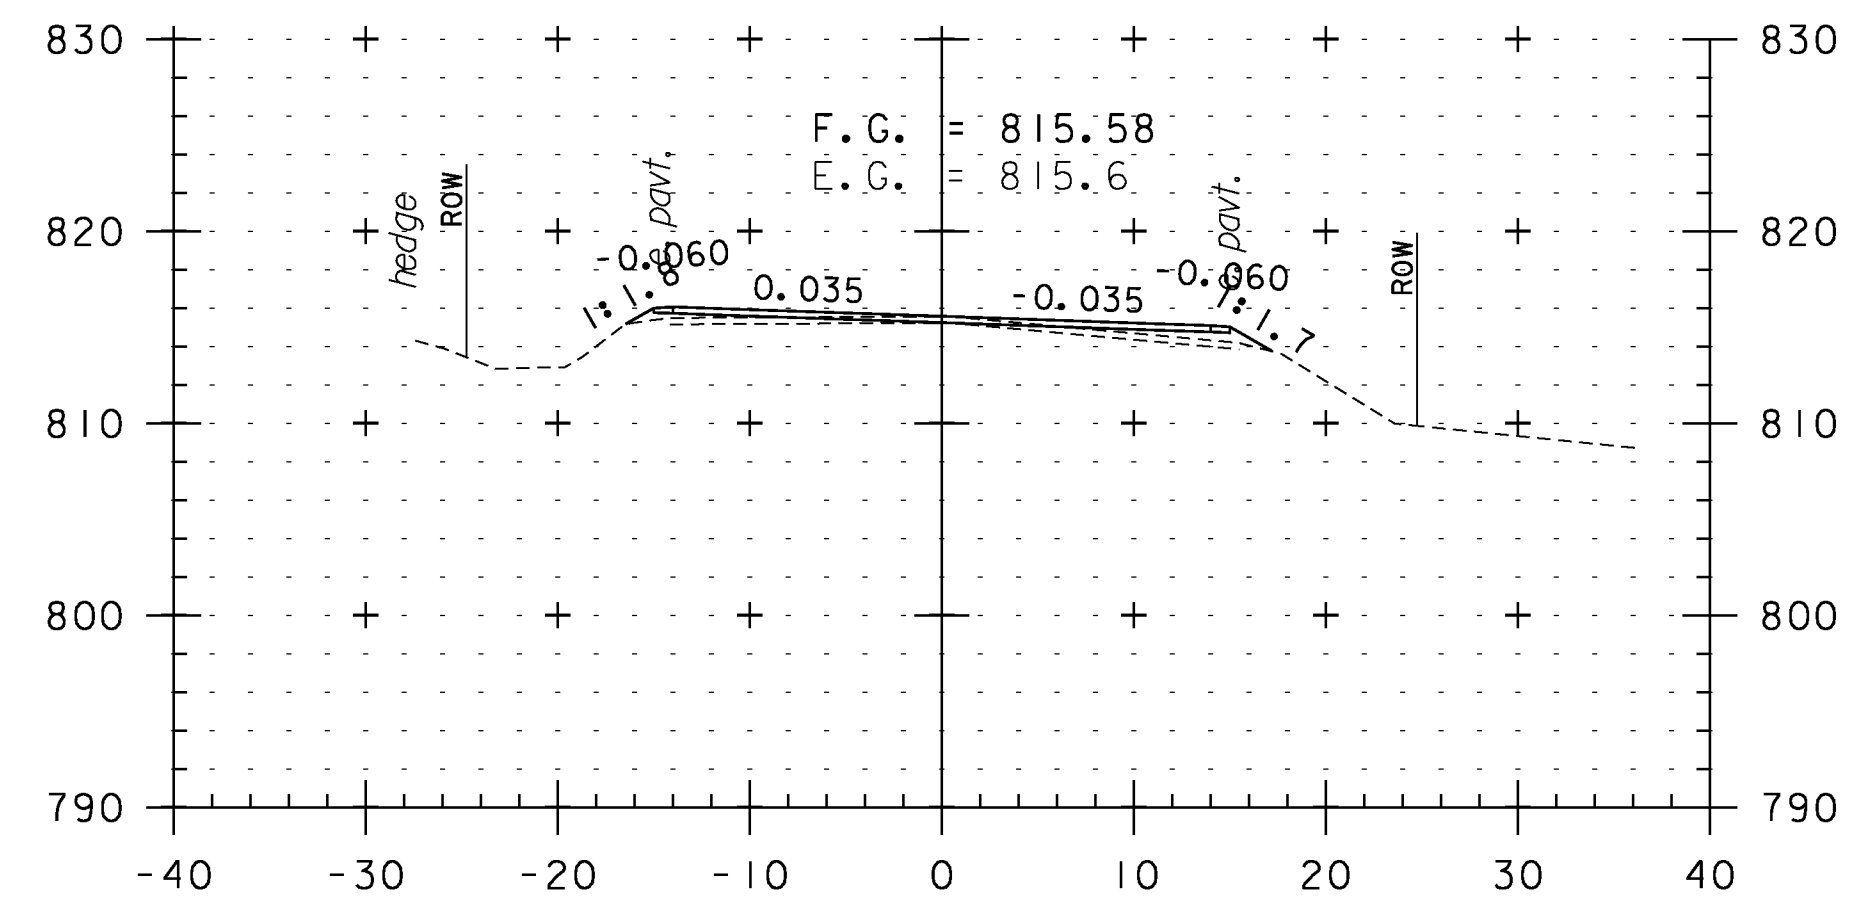

178+50

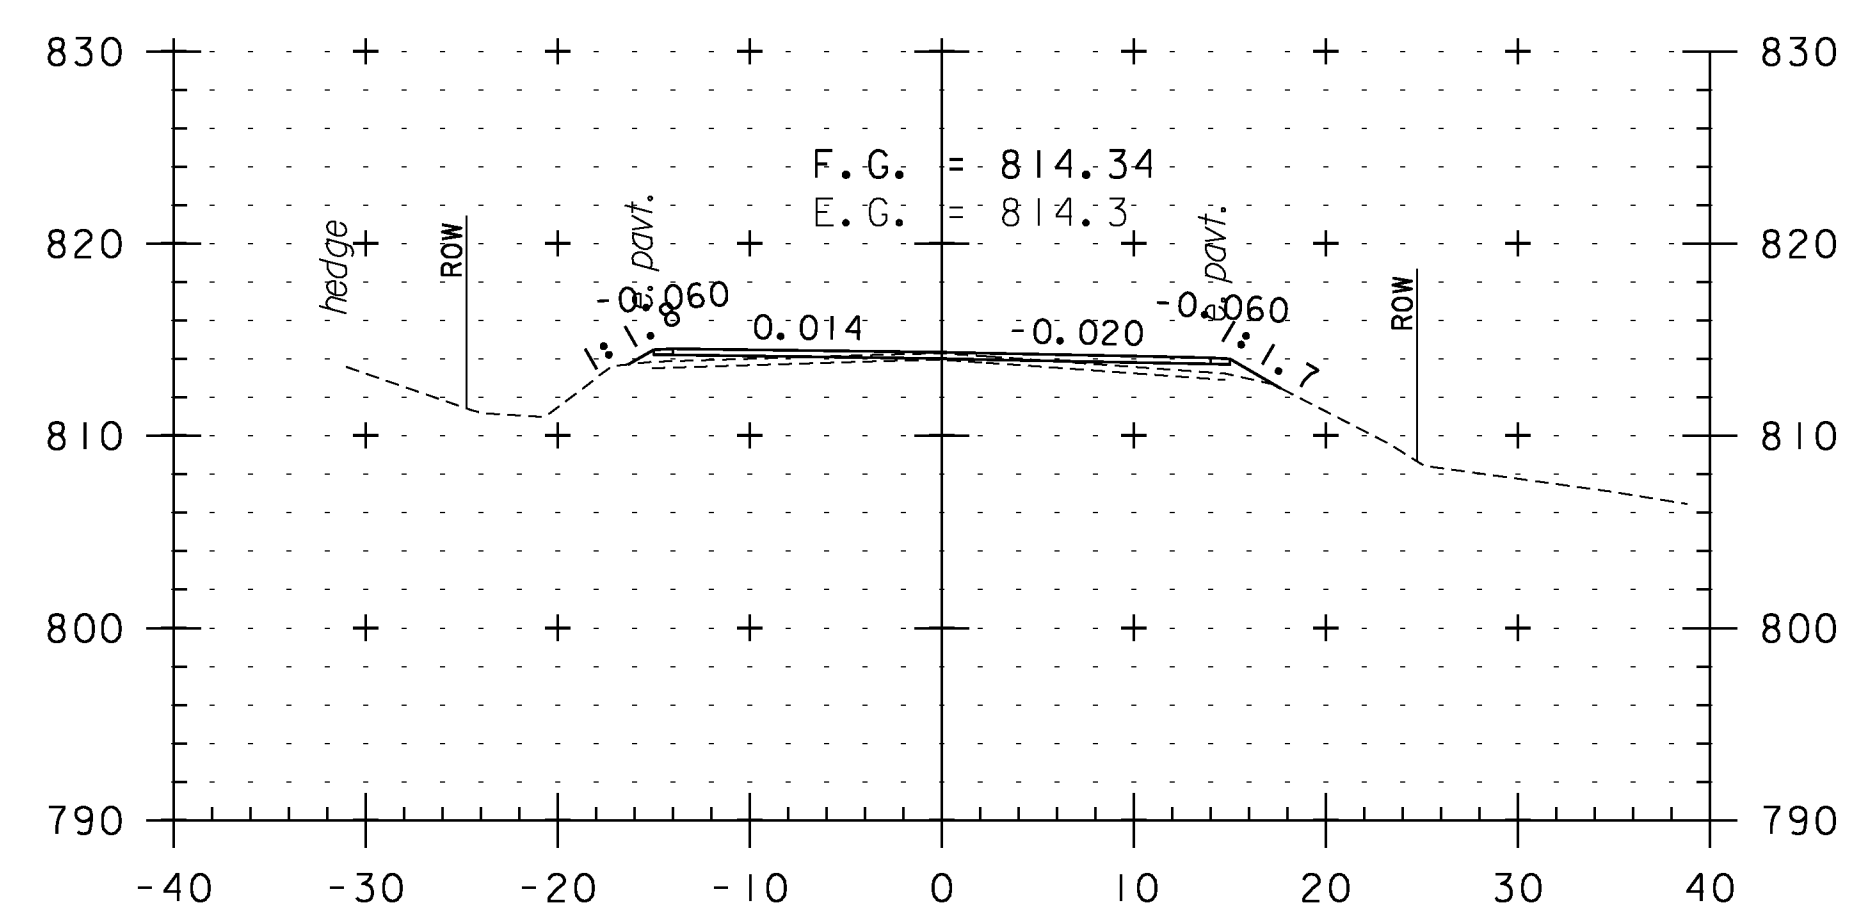

178+00

CROSS SECTION SHEET 26

PROJECT NAME: WEATHERSFIELD	PLOT DATE: 2/7/2013
PROJECT NUMBER: STP 2913(I)	DRAWN BY: WWG
FILE NAME: I0c228	CHECKED BY: PTS
PROJECT LEADER: PTS	SHEET 116 OF 234
DESIGNED BY: NLL	
IPARM FILE NAME: pI0C228_116	



STA. 175+00 TO STA. 179+00