




222+00

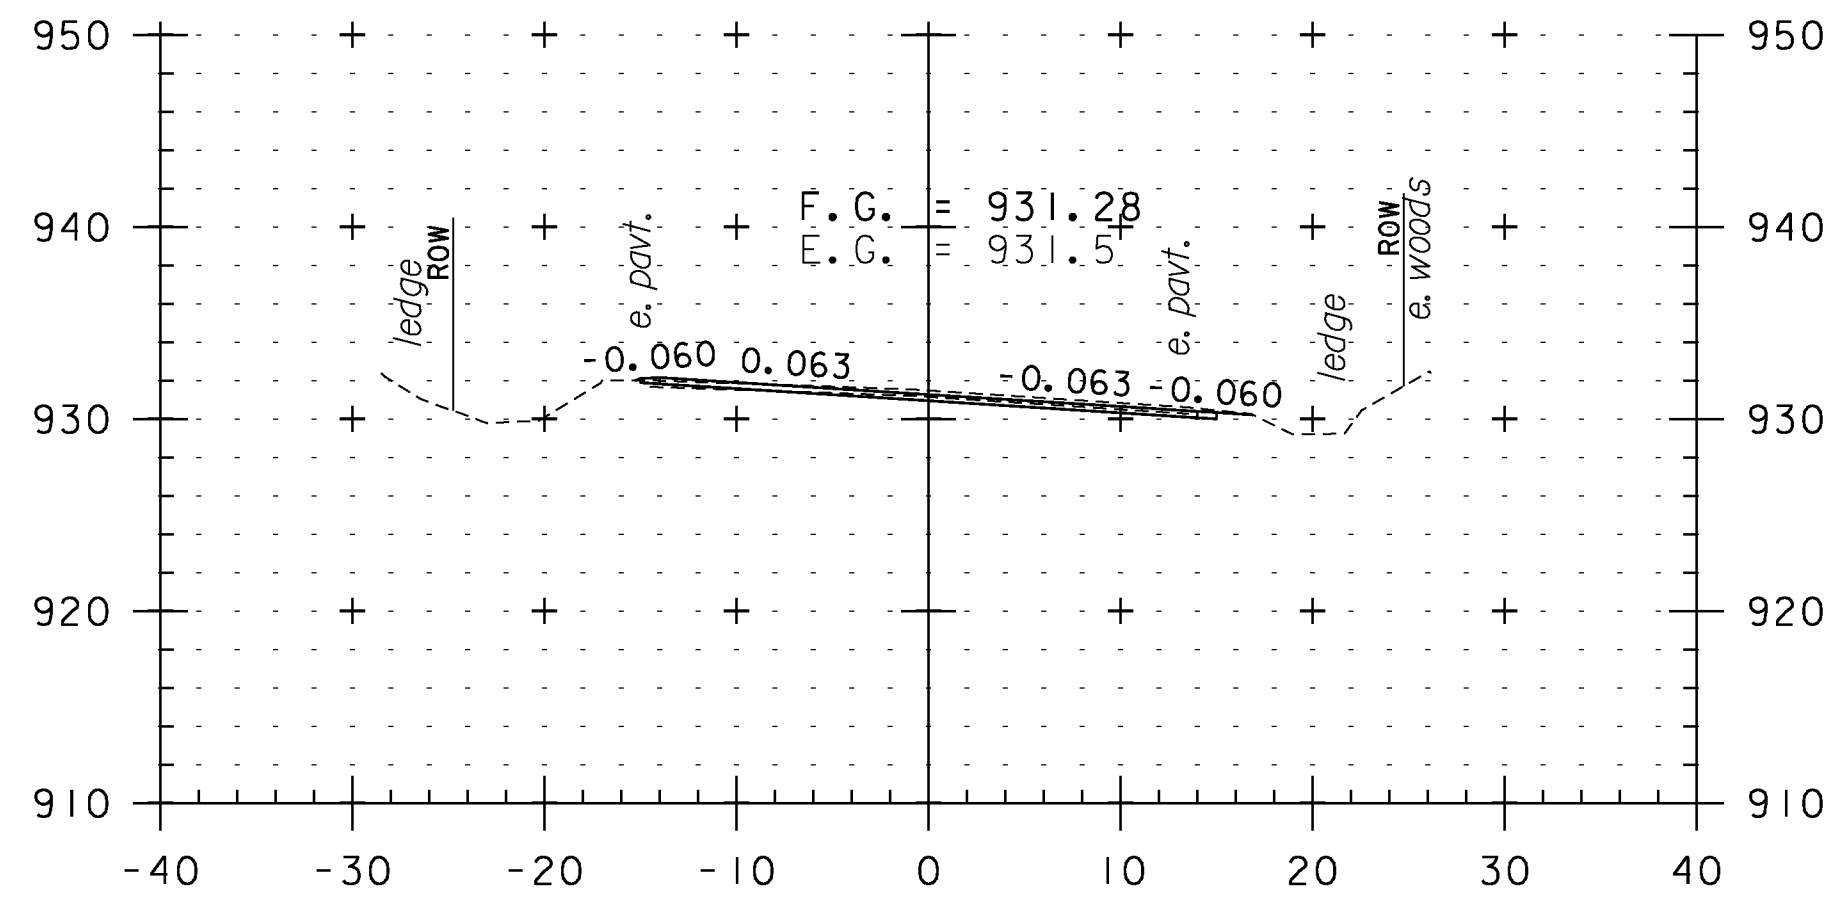


223+50

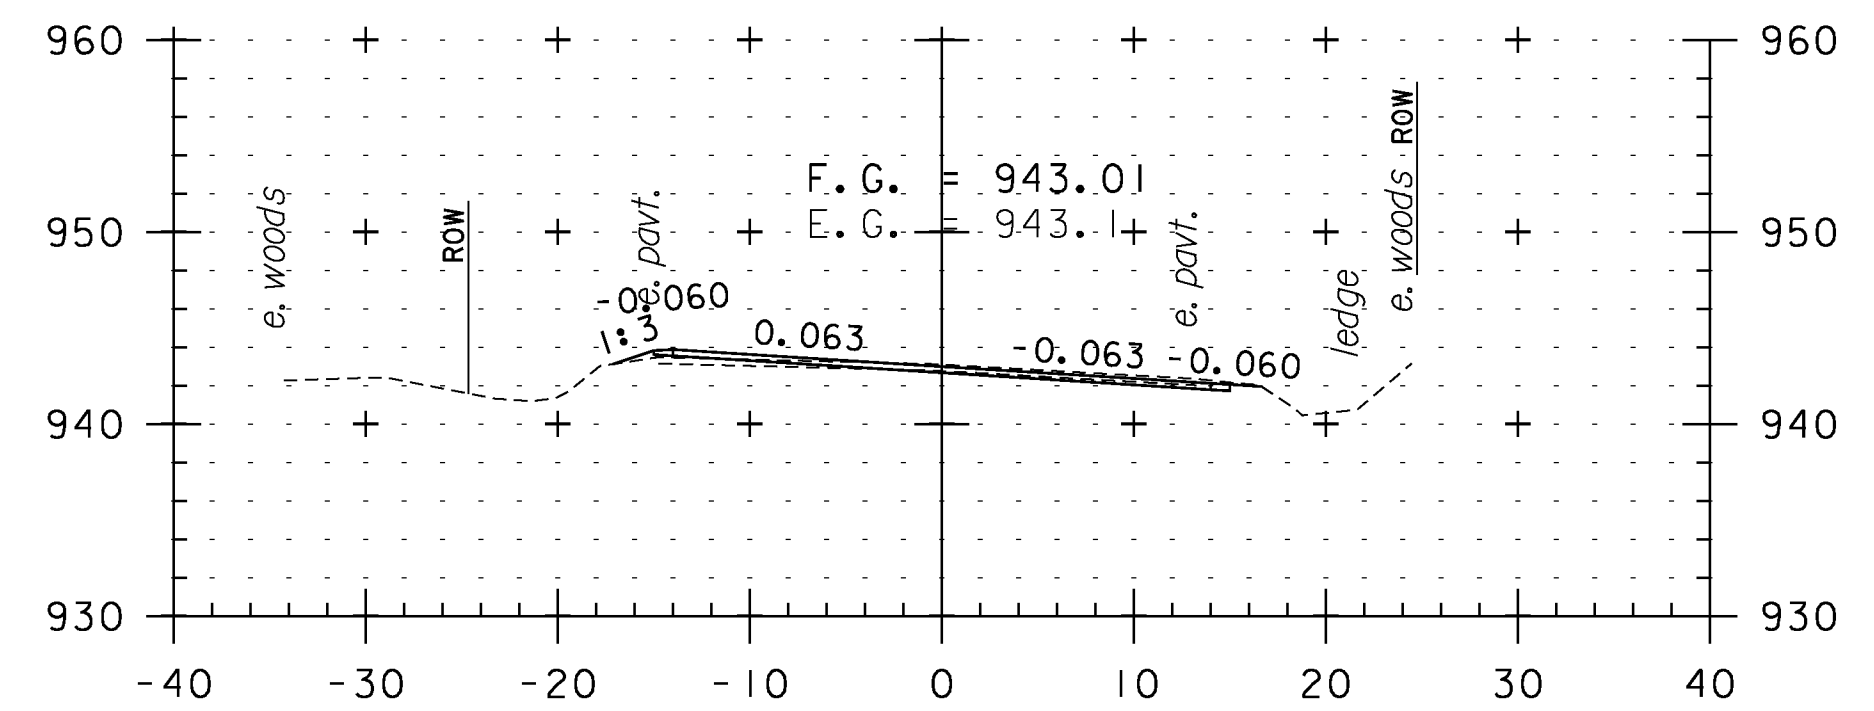


225+00

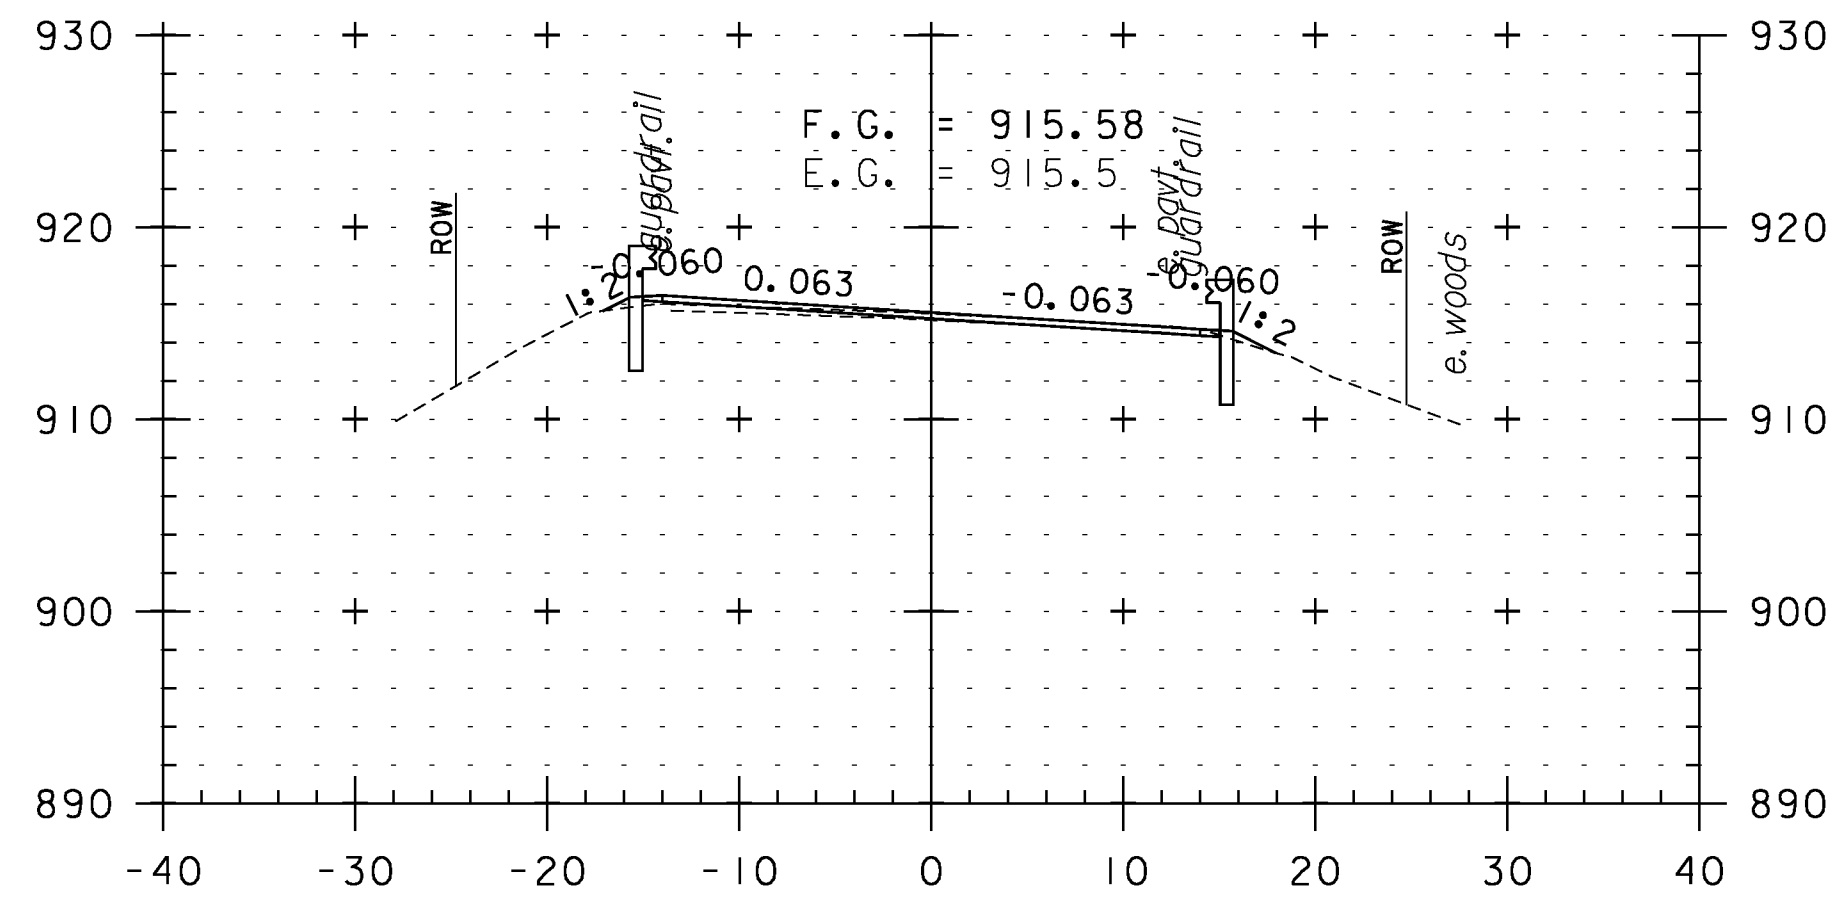


221+50

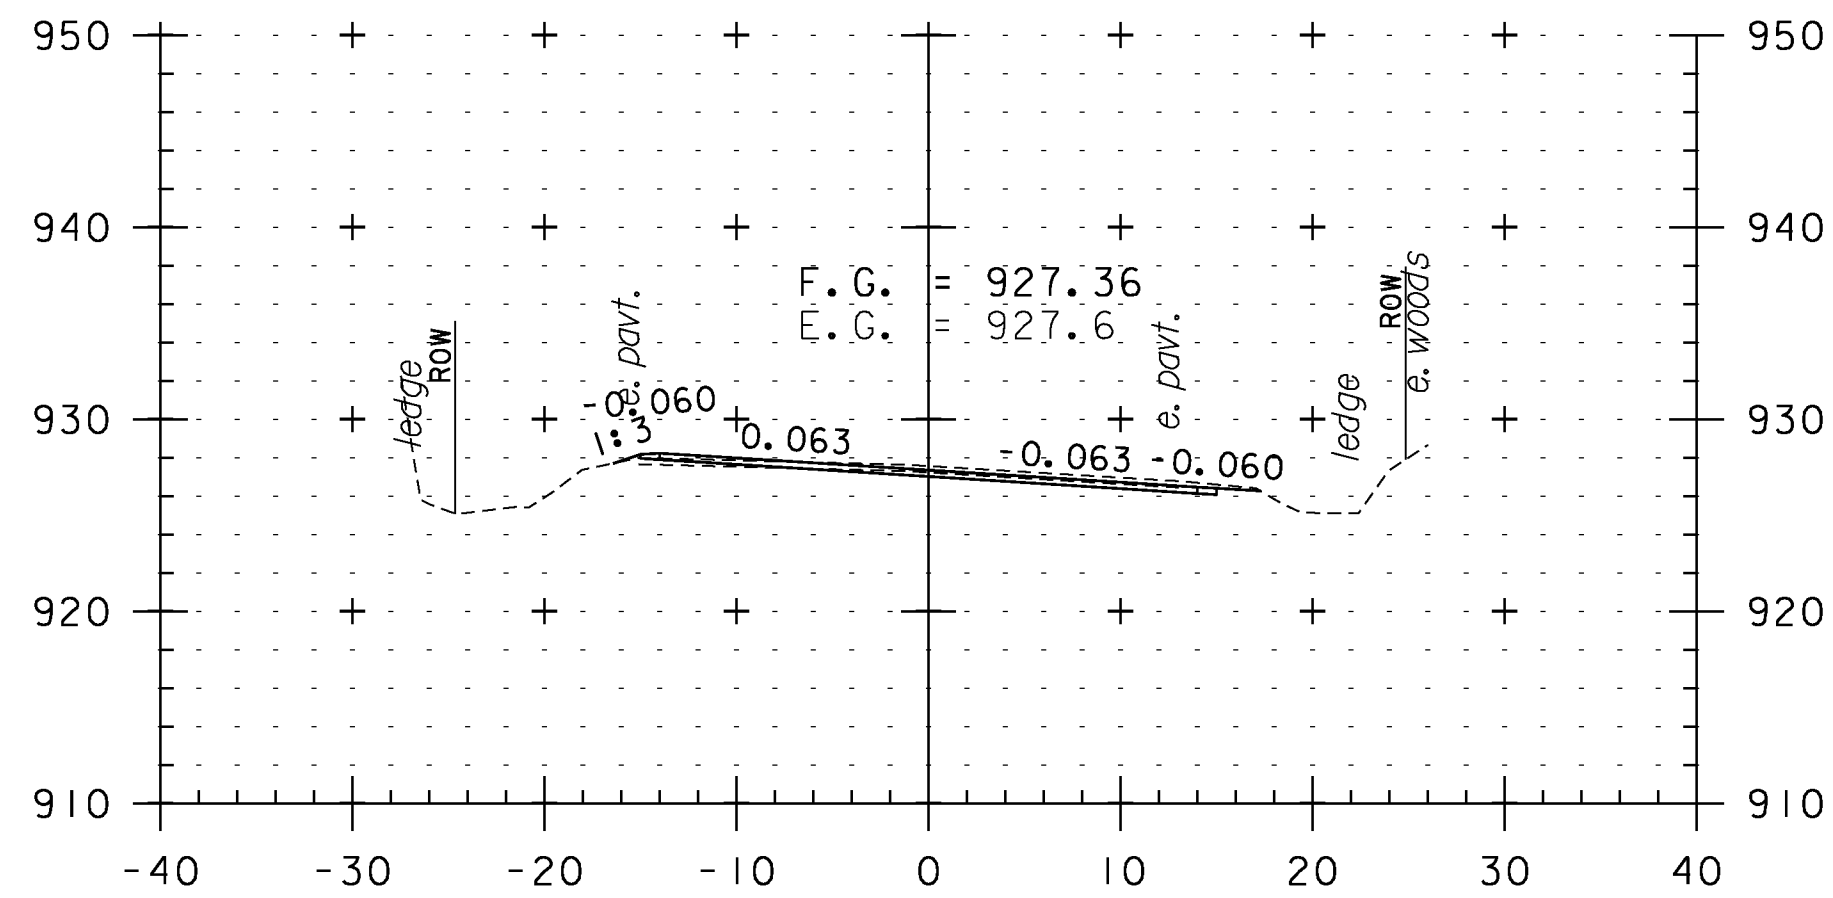


223+00

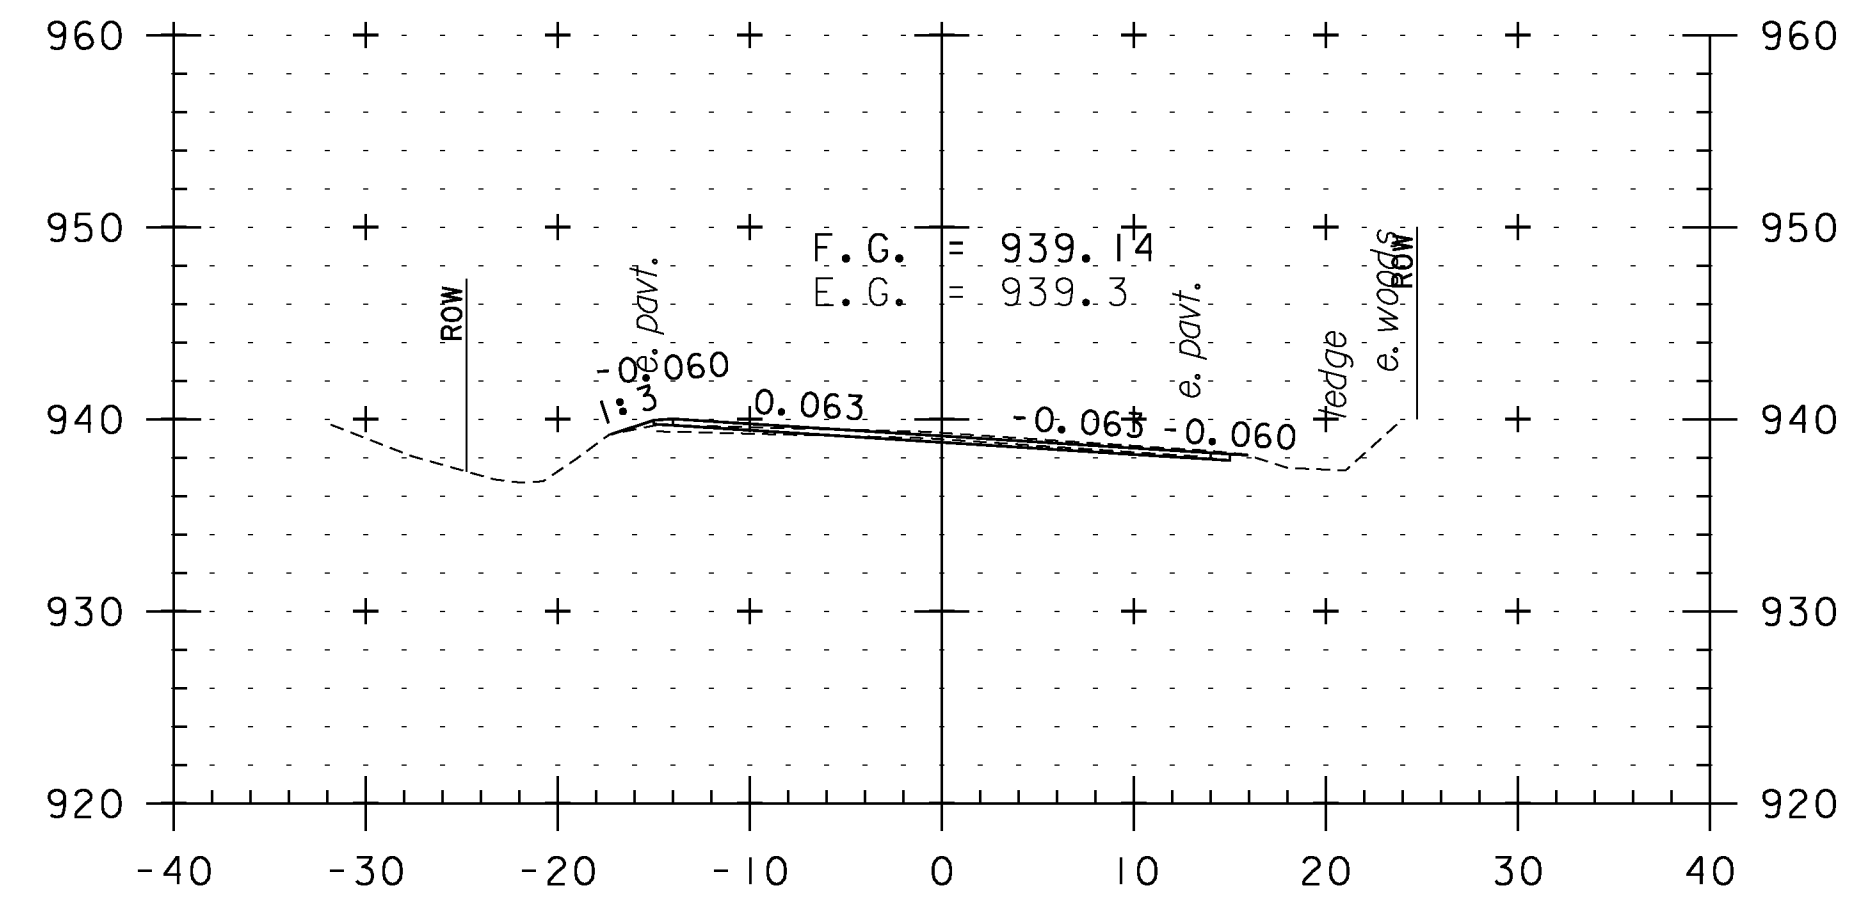


224+50

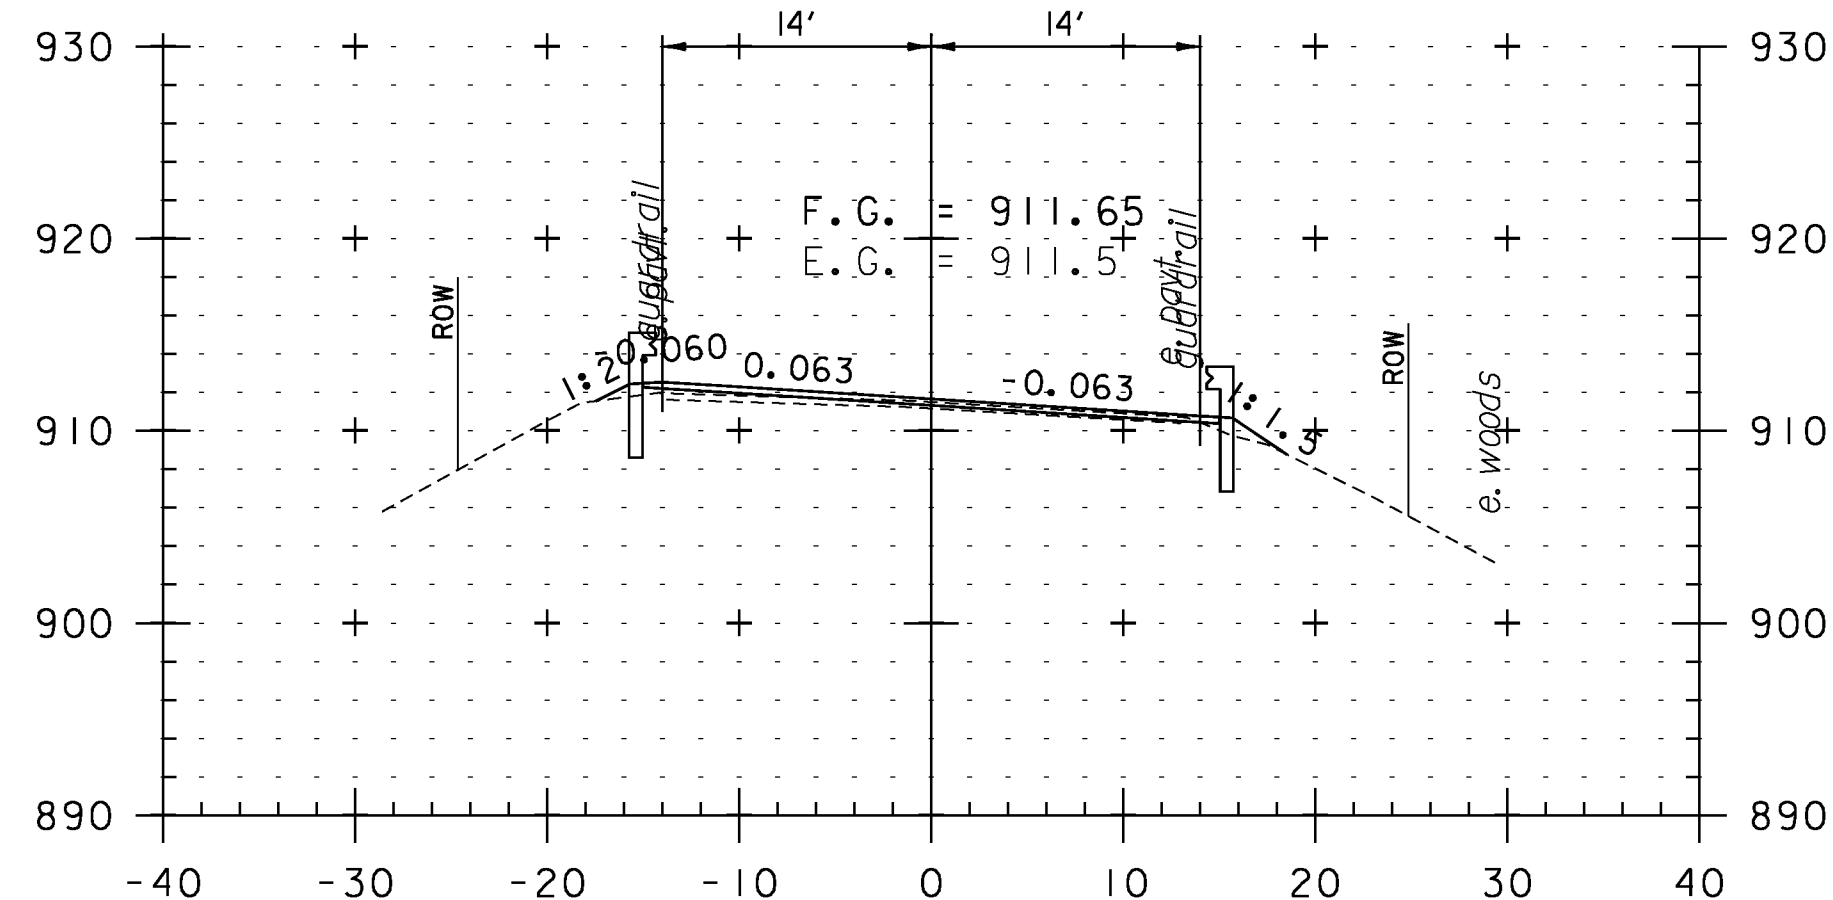

221+00

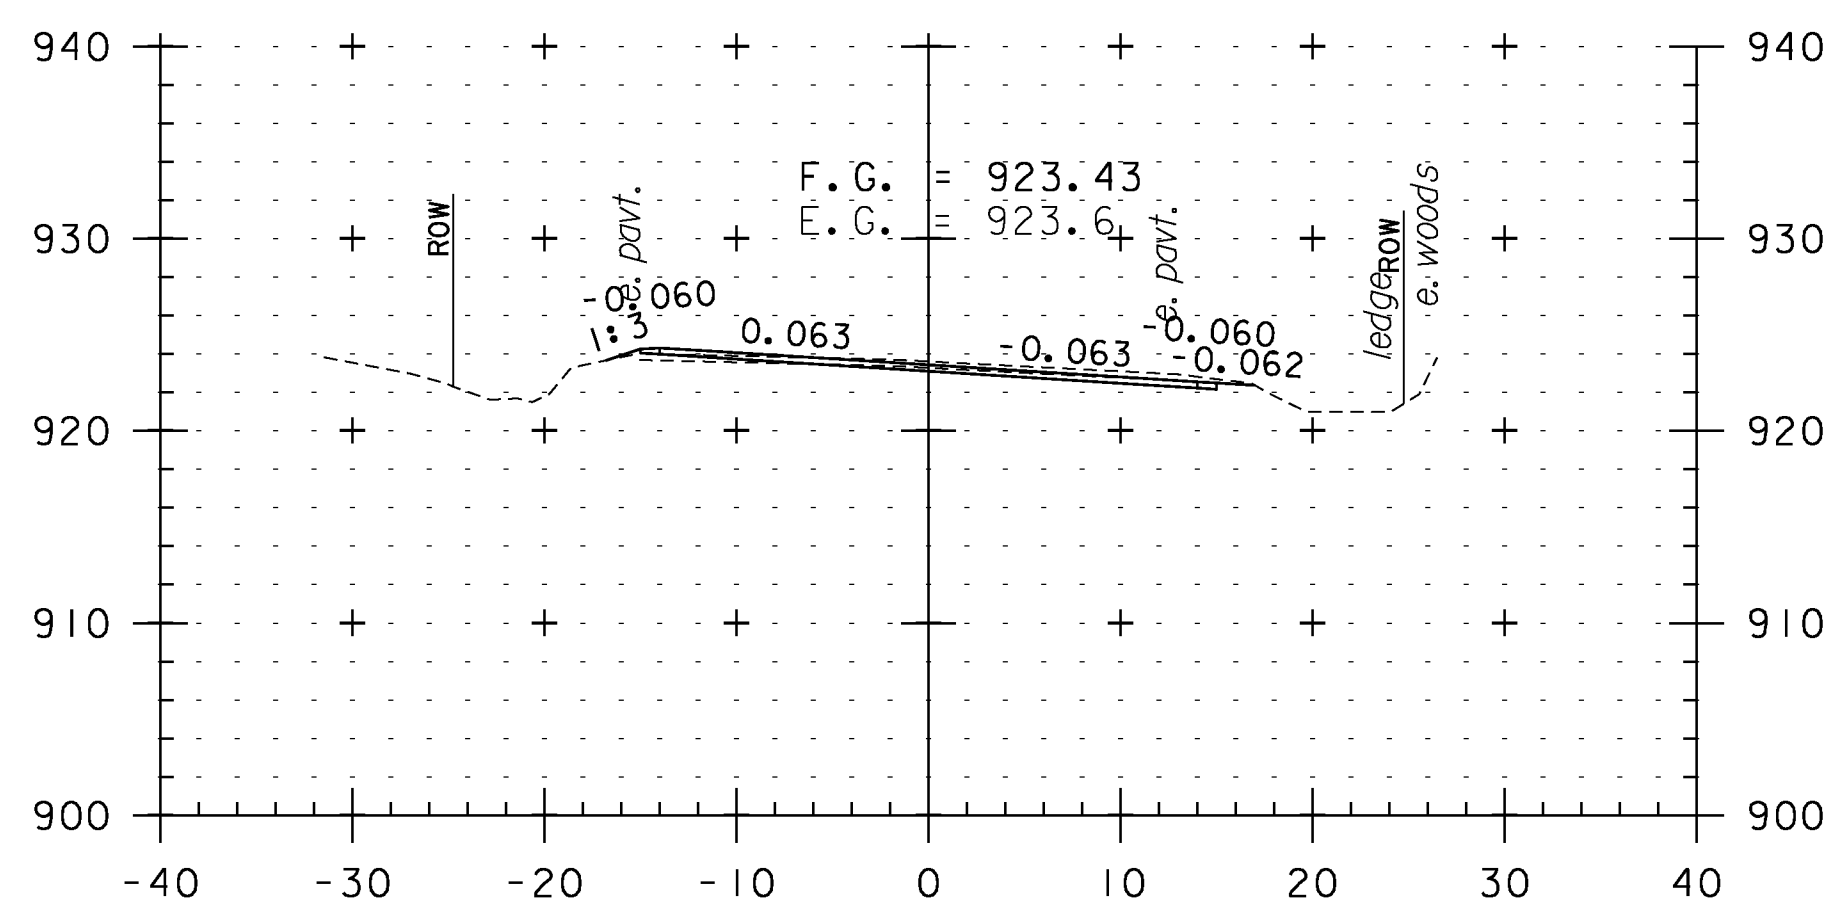

222+50

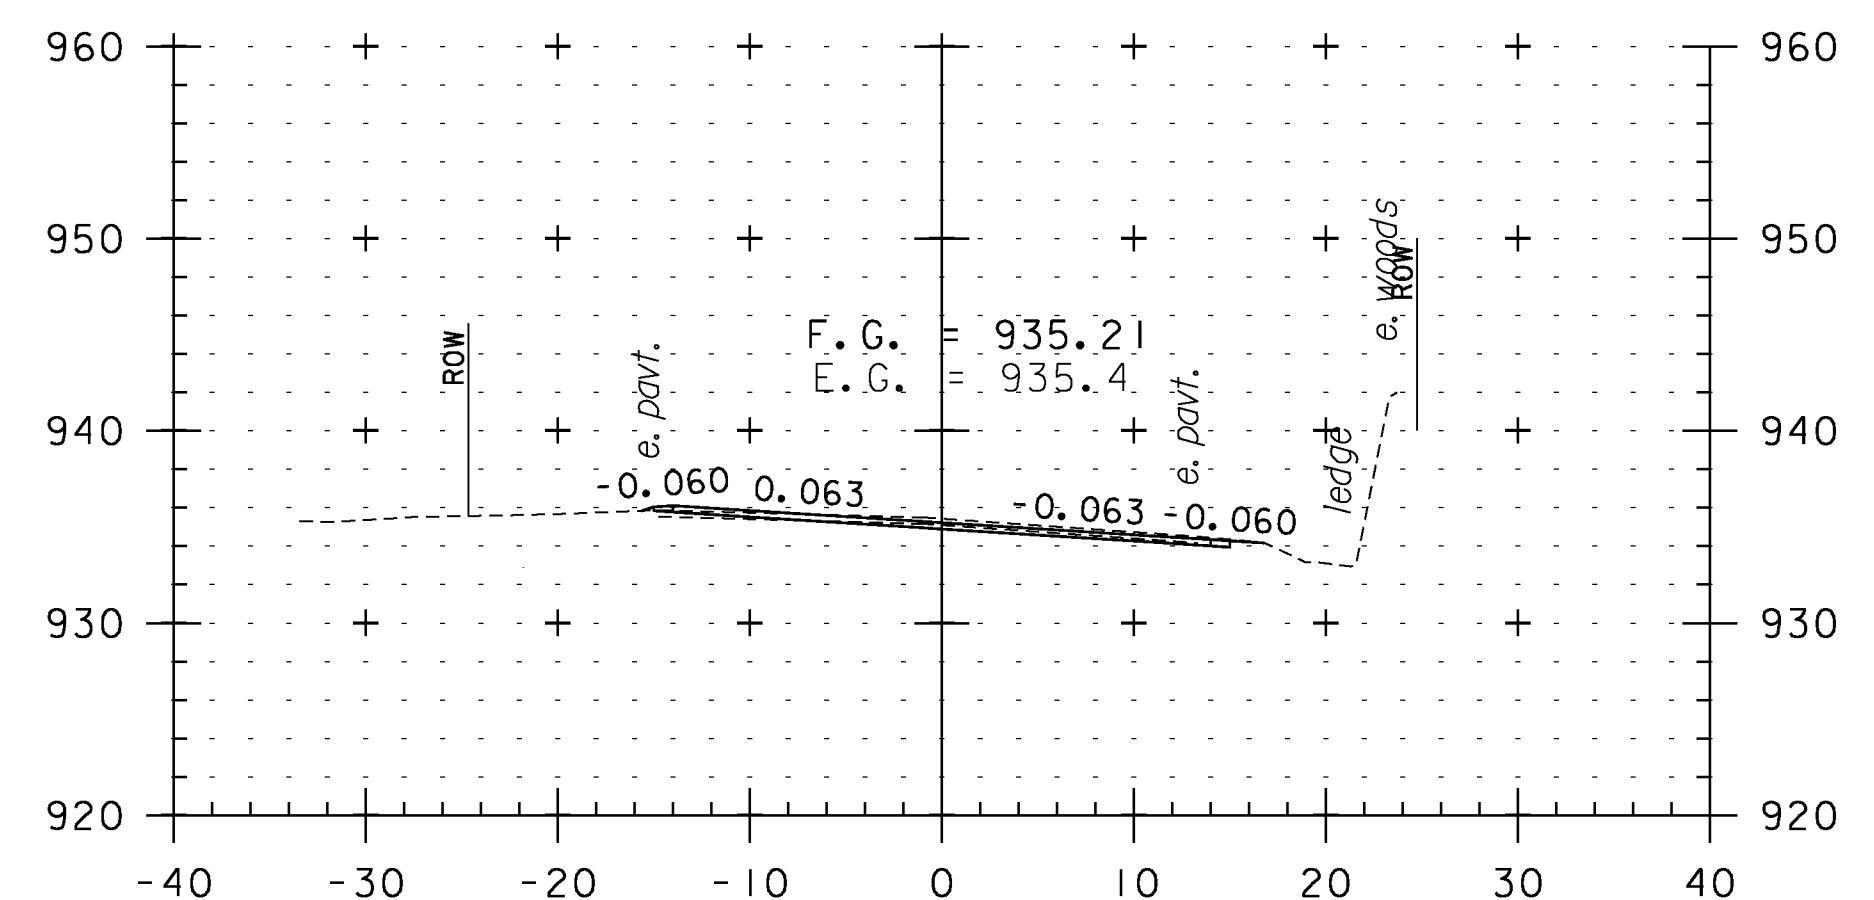

224+00

**CROSS SECTION SHEET 37**

PROJECT NAME: WEATHERSFIELD

PROJECT NUMBER: STP 2913(I)

FILE NAME: I0c228

PROJECT LEADER: PTS

DESIGNED BY: NLL


IPARM FILE NAME: pI0c228\_I27

PLOT DATE: 2/7/2013

DRAWN BY: WWG

CHECKED BY: PTS

SHEET I27 OF 234

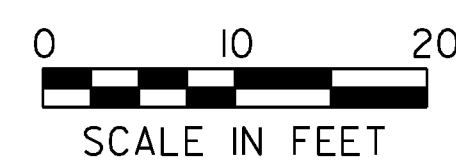

STA. 221+00 TO STA. 225+00