




244+50

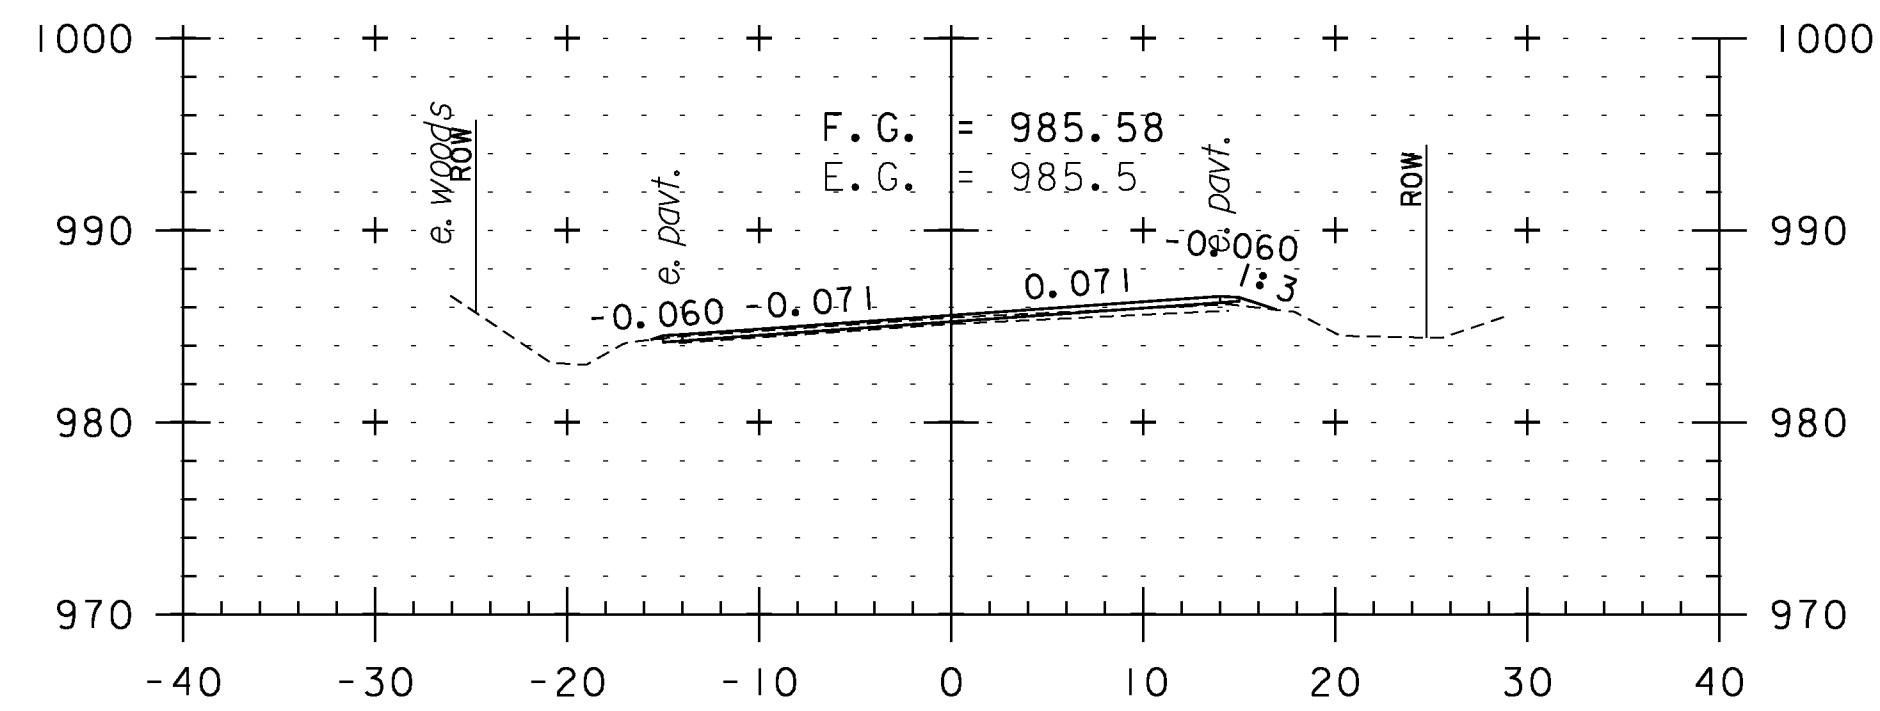


244+00

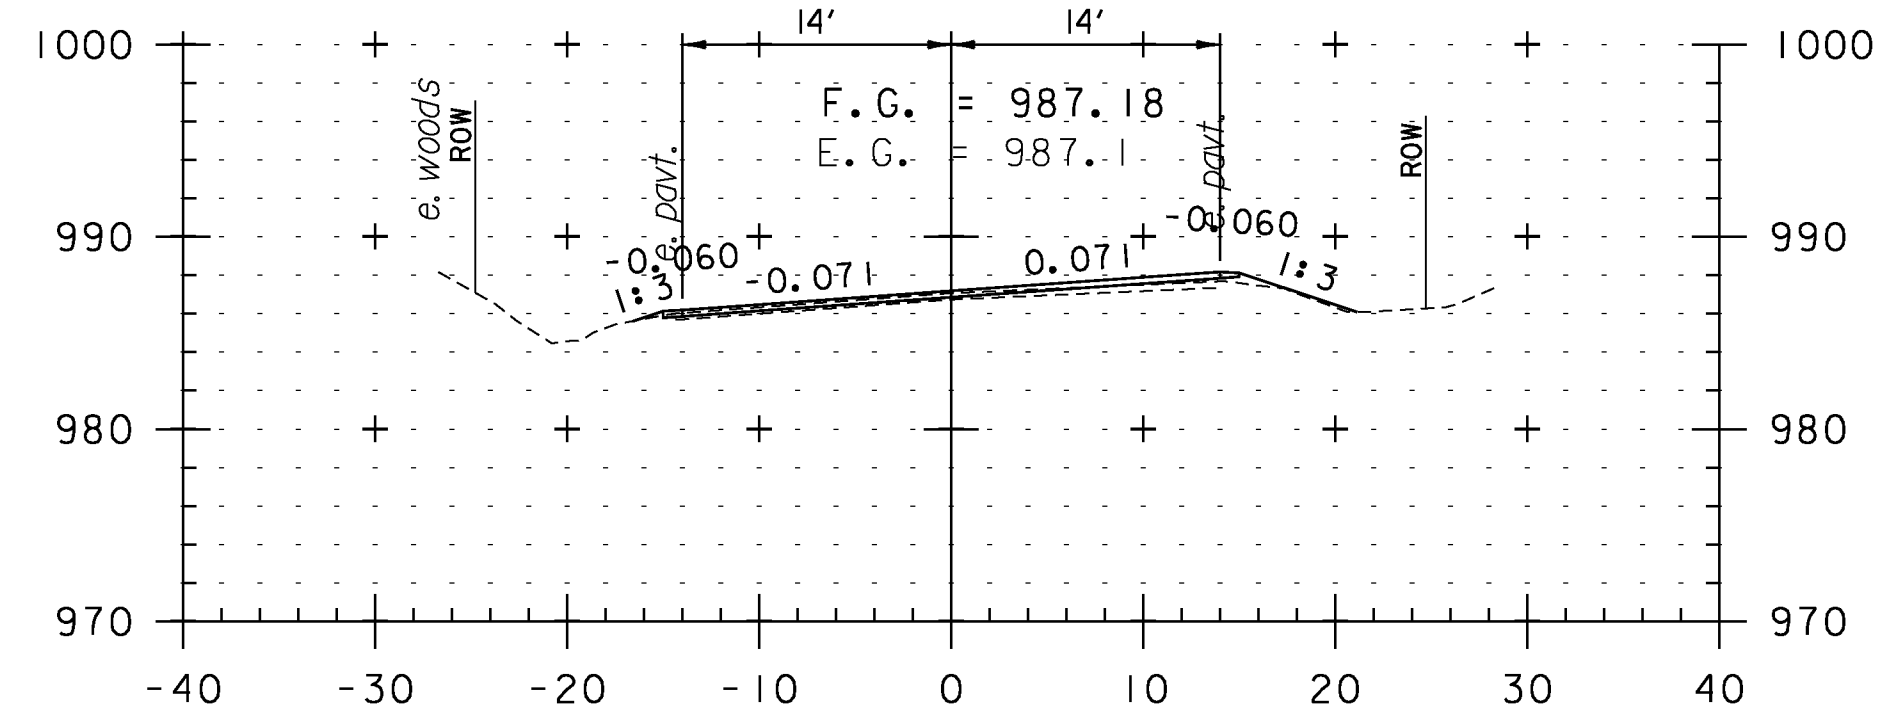


243+50

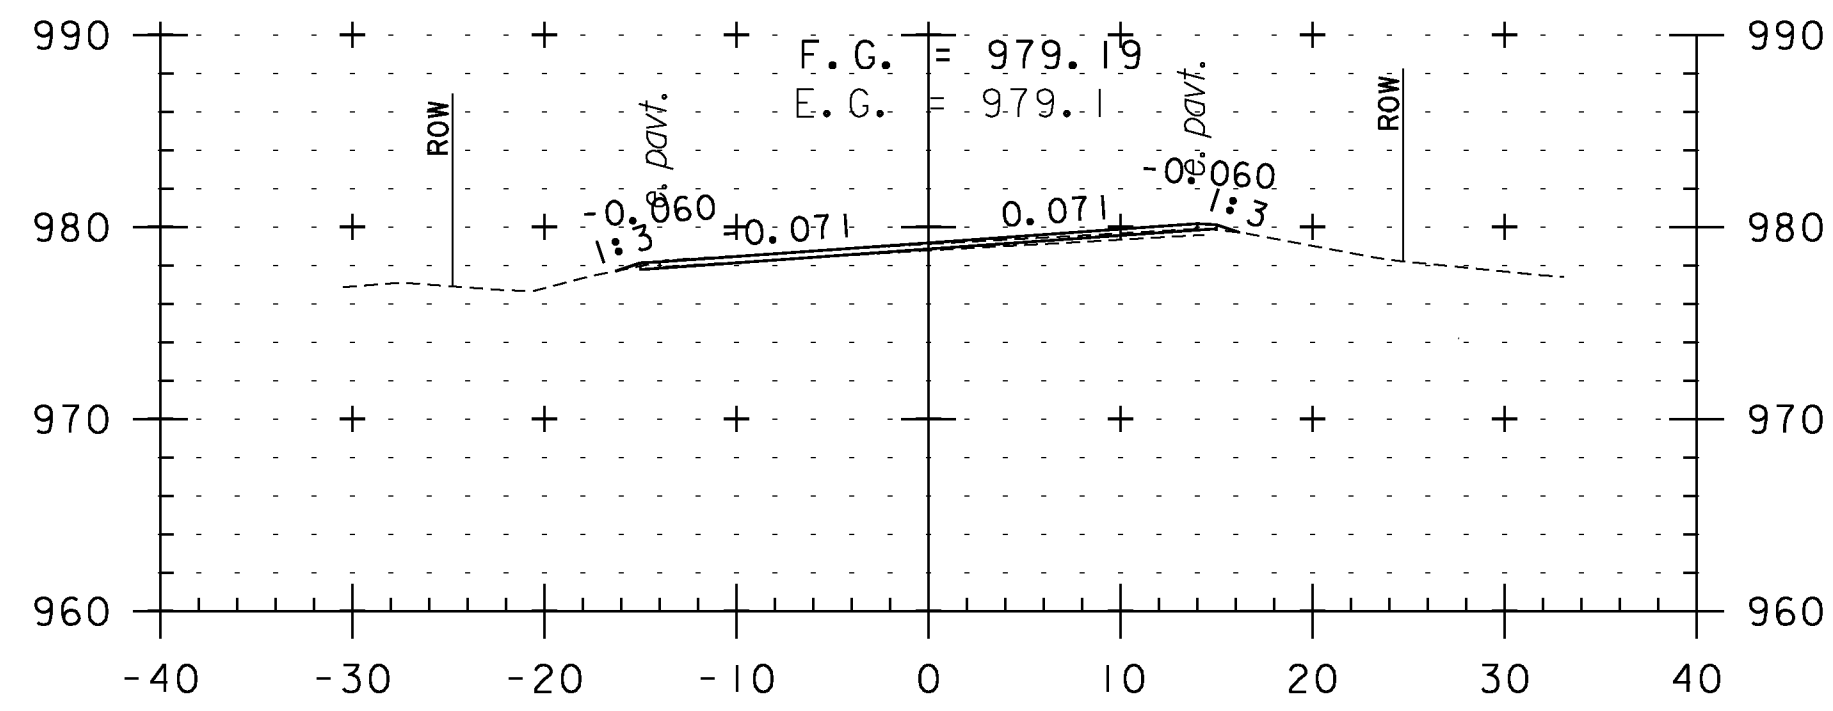


246+00

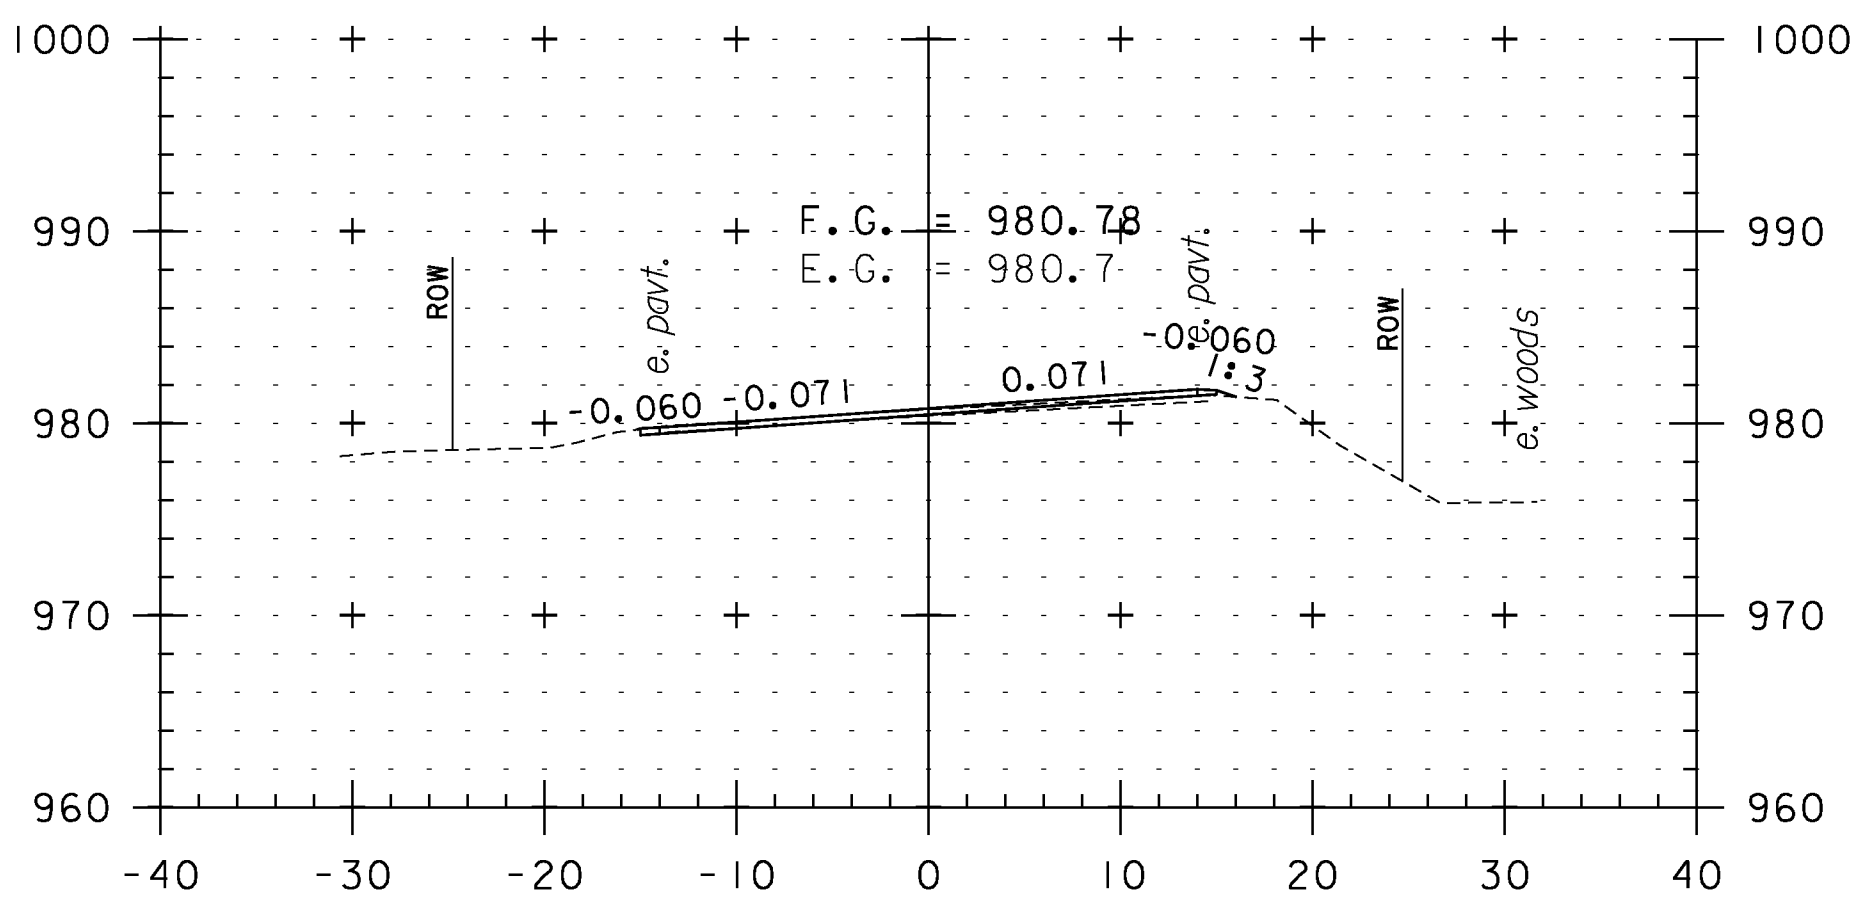


245+50

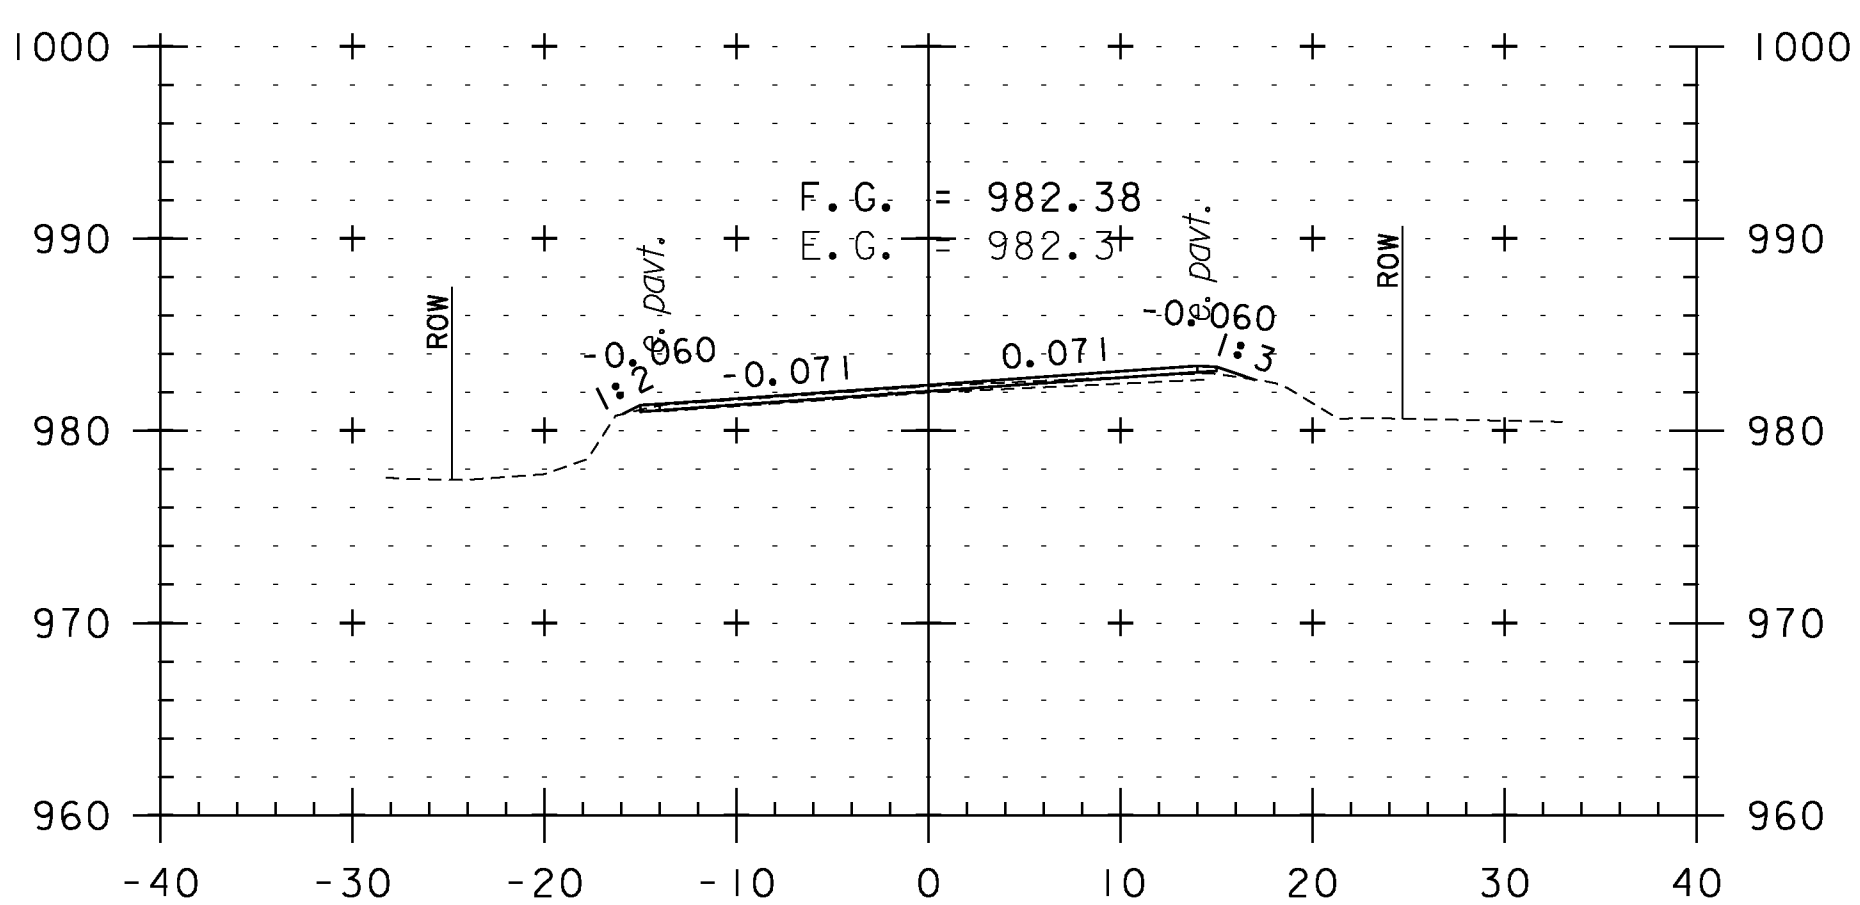


245+00

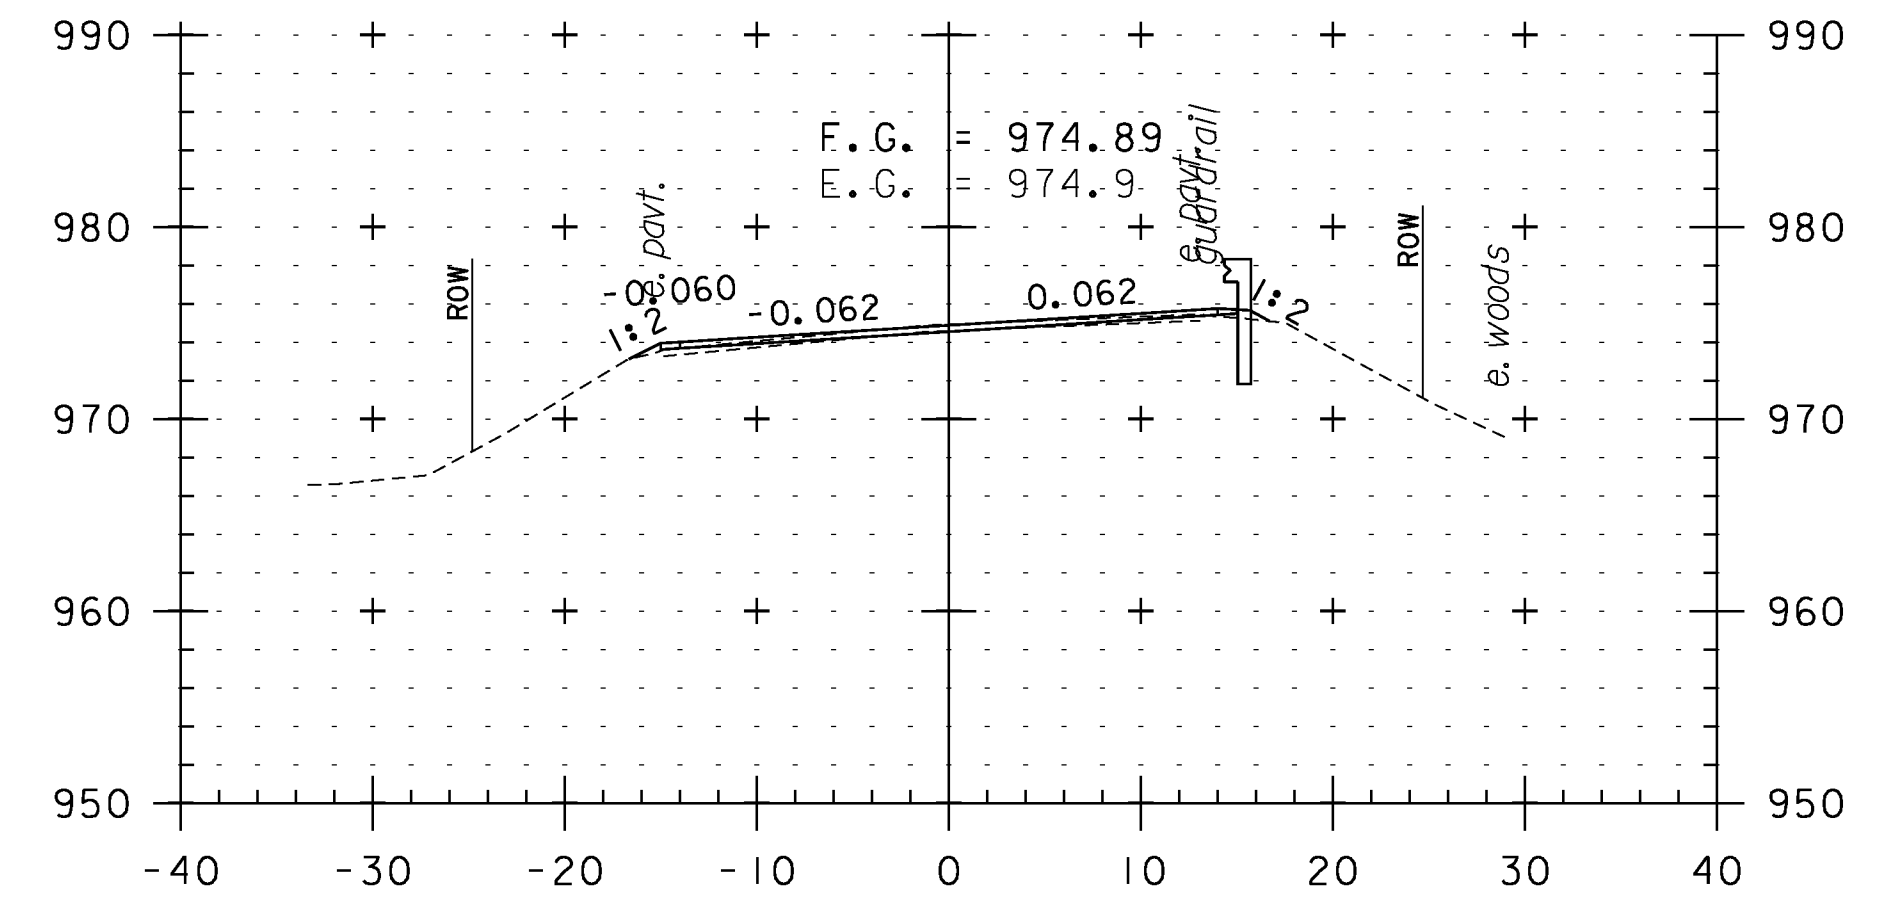

247+50

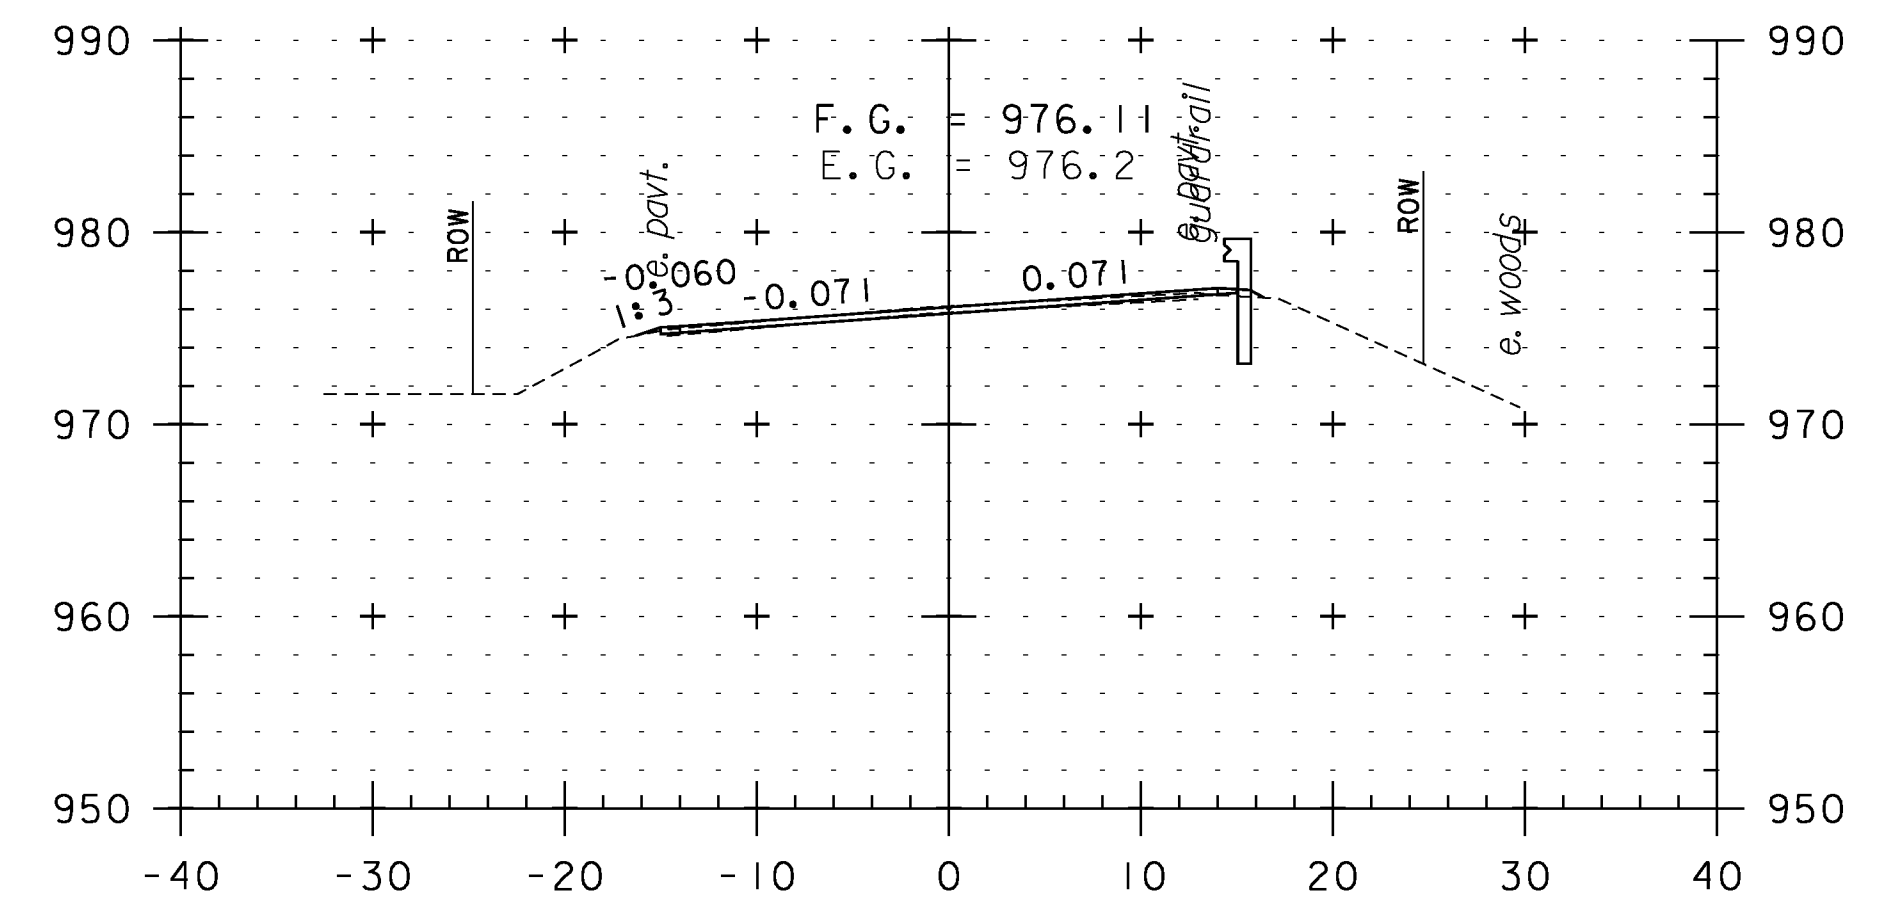

247+00

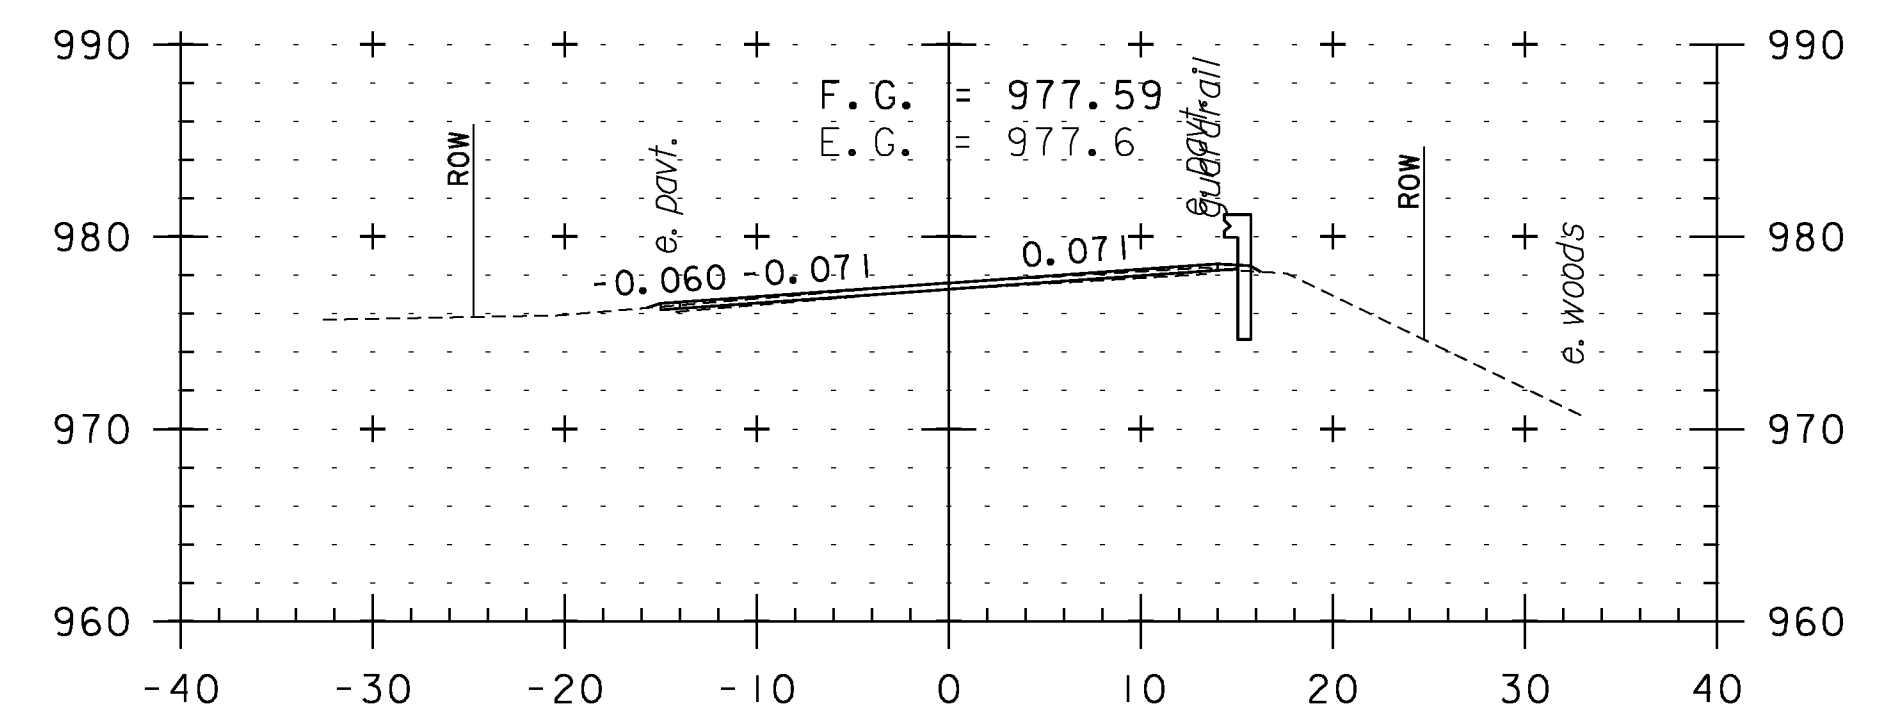

246+50

**CROSS SECTION SHEET 42**

PROJECT NAME: WEATHERSFIELD

PROJECT NUMBER: STP 2913(I)

FILE NAME: I0c228

PROJECT LEADER: PTS

DESIGNED BY: NLL


IPARM FILE NAME: pI0c228.I32

PLOT DATE: 2/7/2013

DRAWN BY: WWG

CHECKED BY: PTS

SHEET 132 OF 234

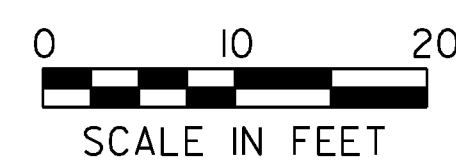

STA. 243+50 TO STA. 247+50