




253+20
TH 9

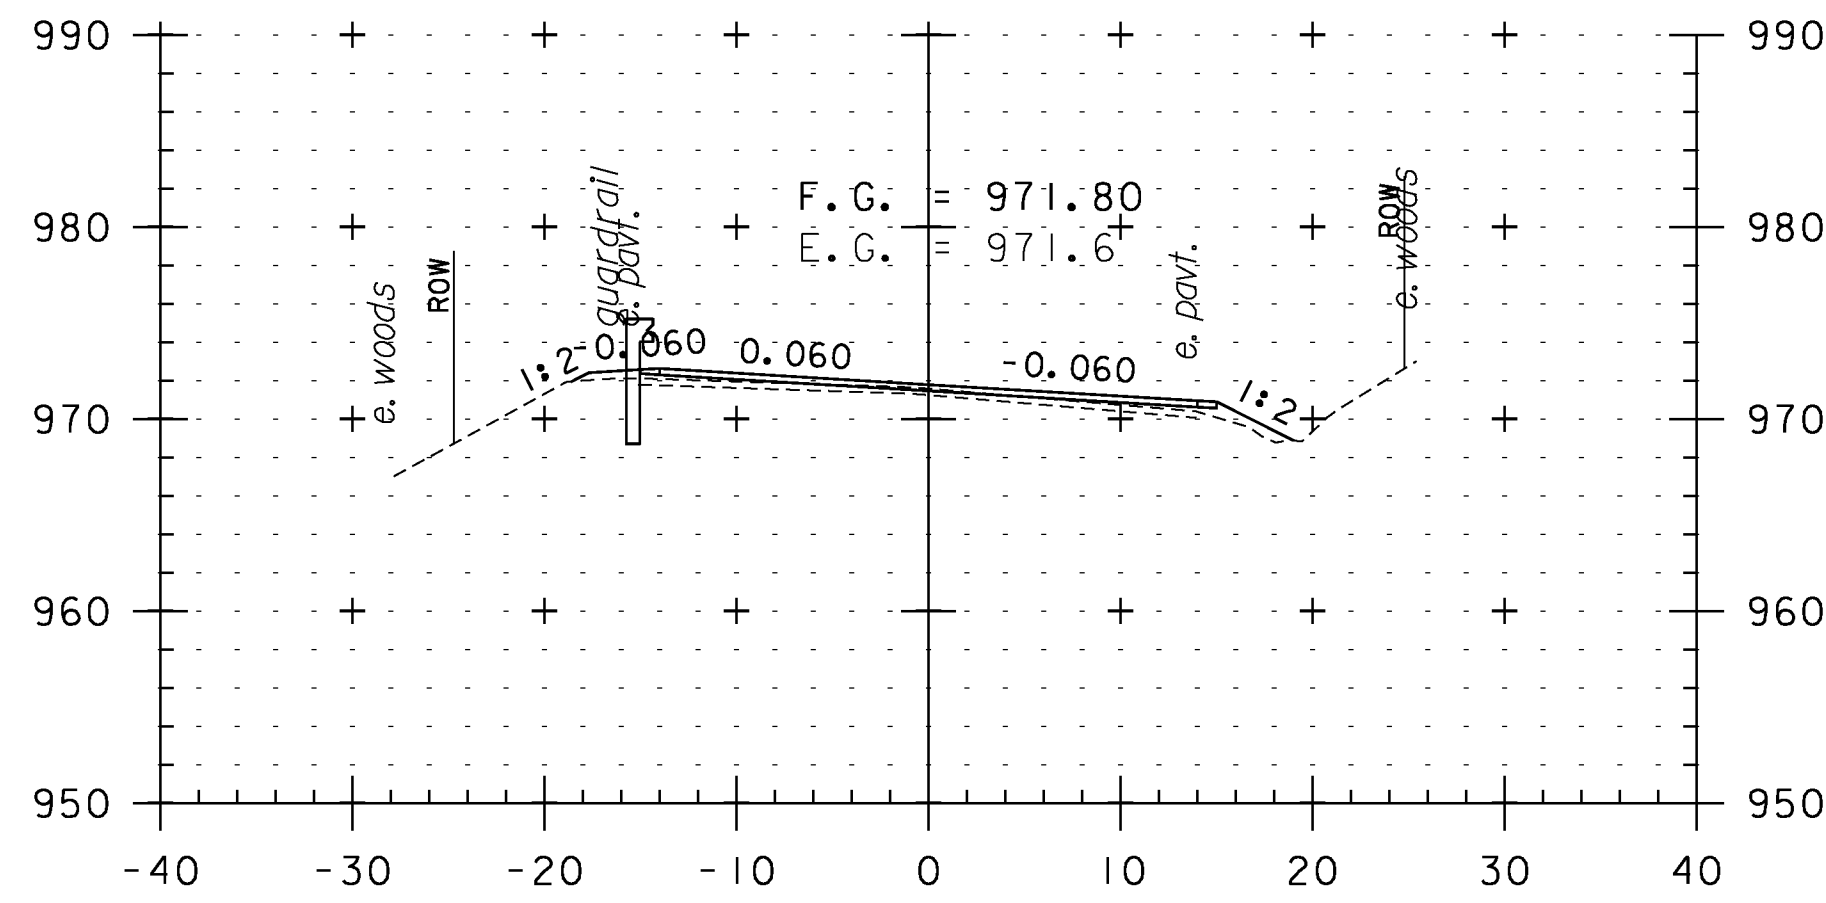


254+50

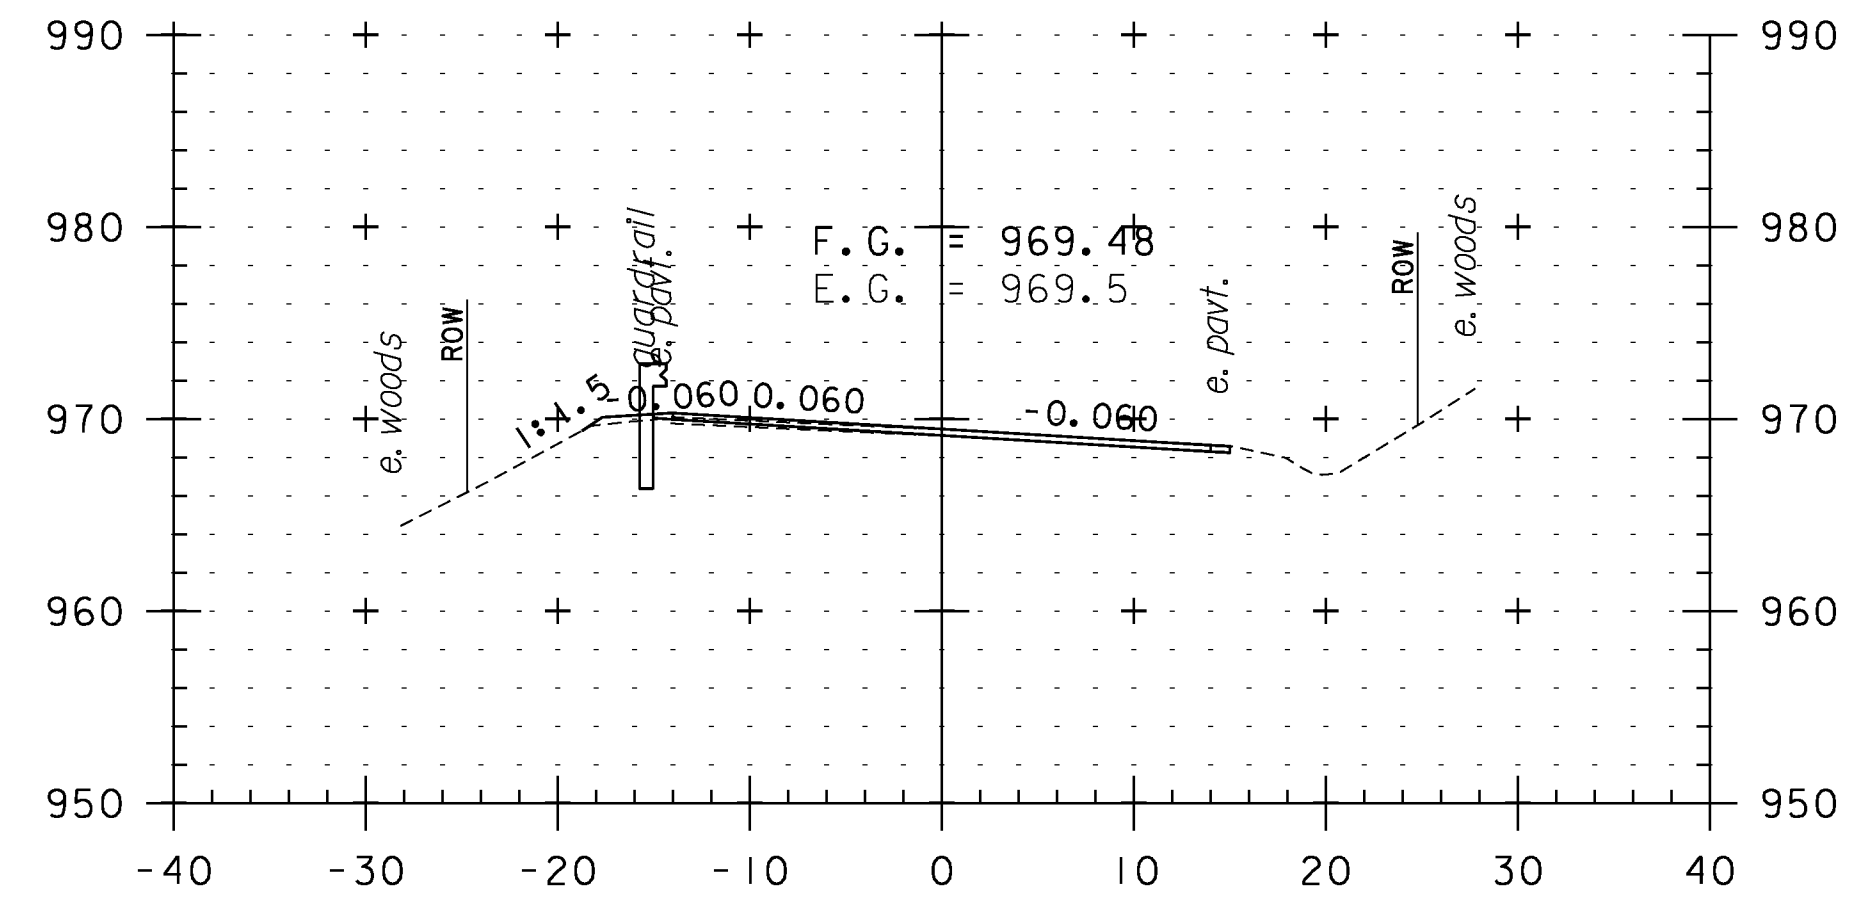


256+00

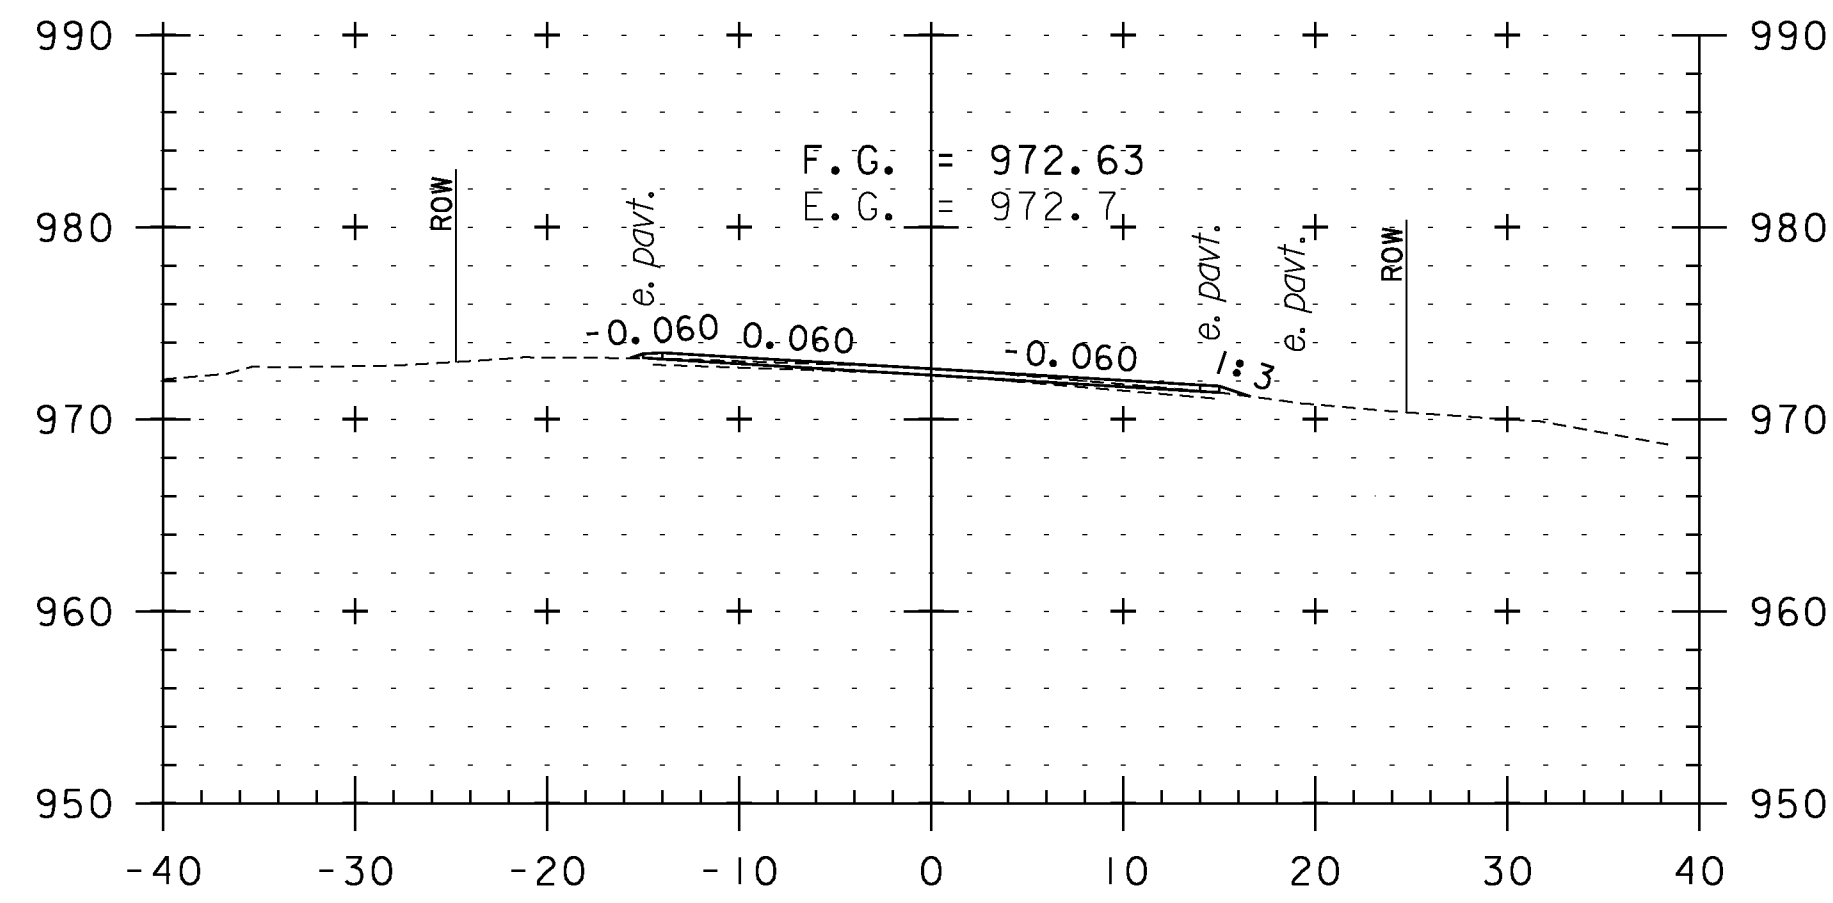


253+00

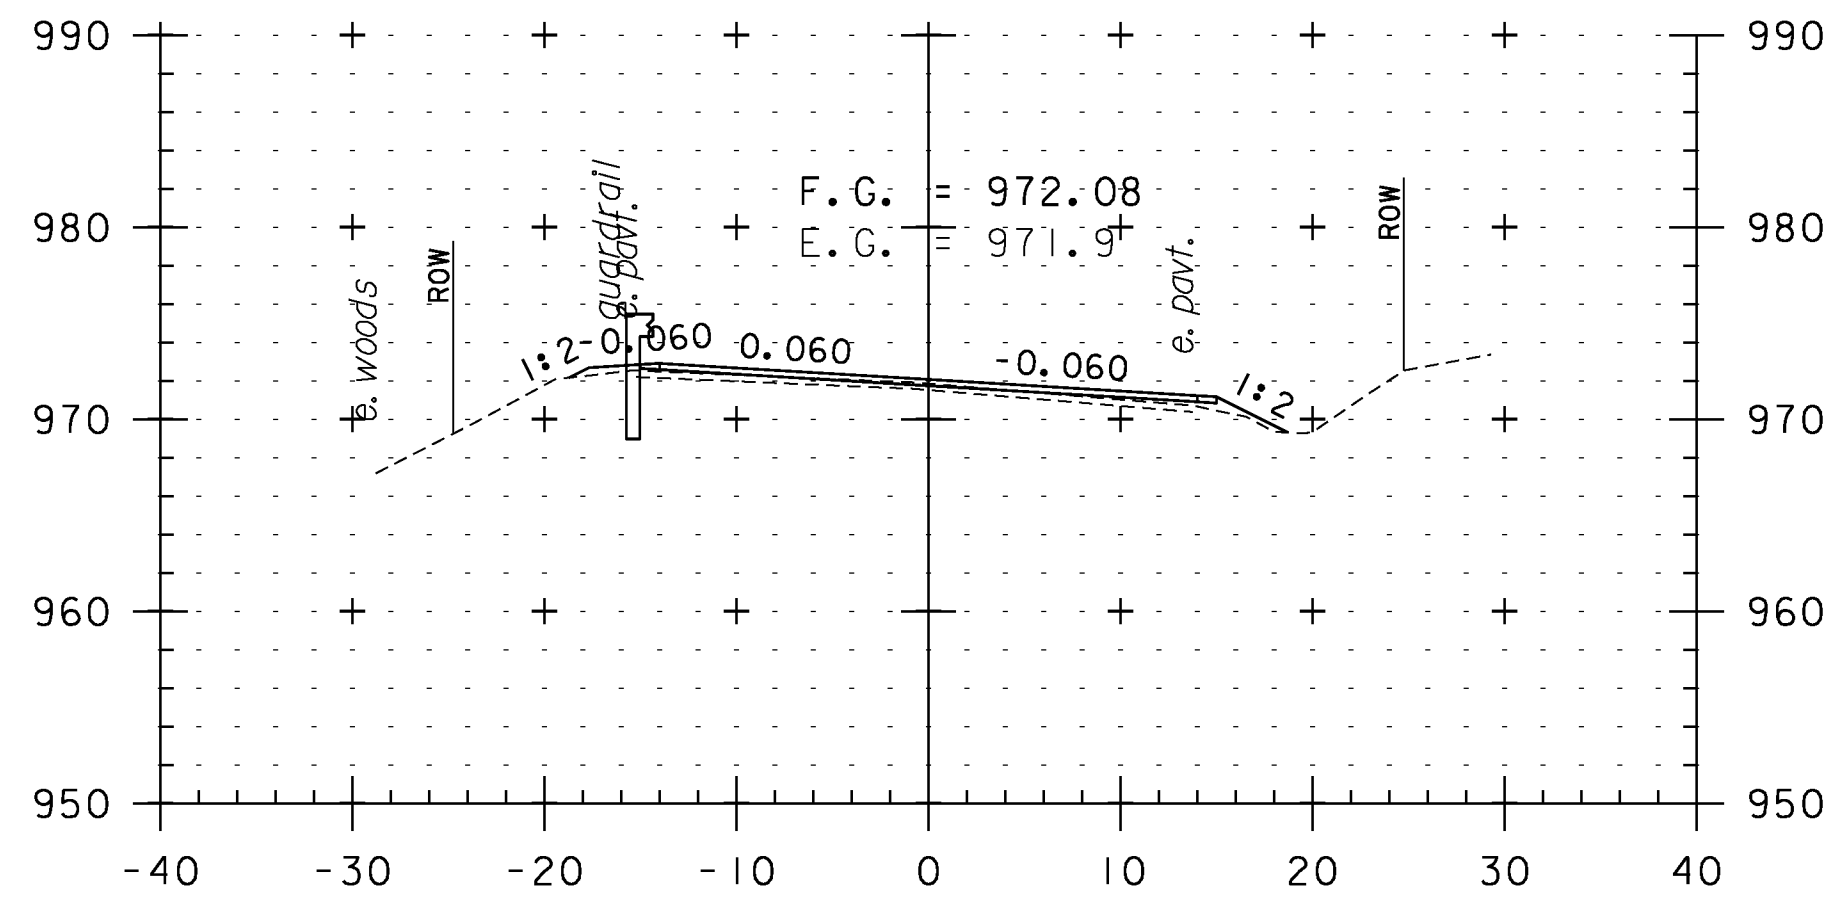


254+00

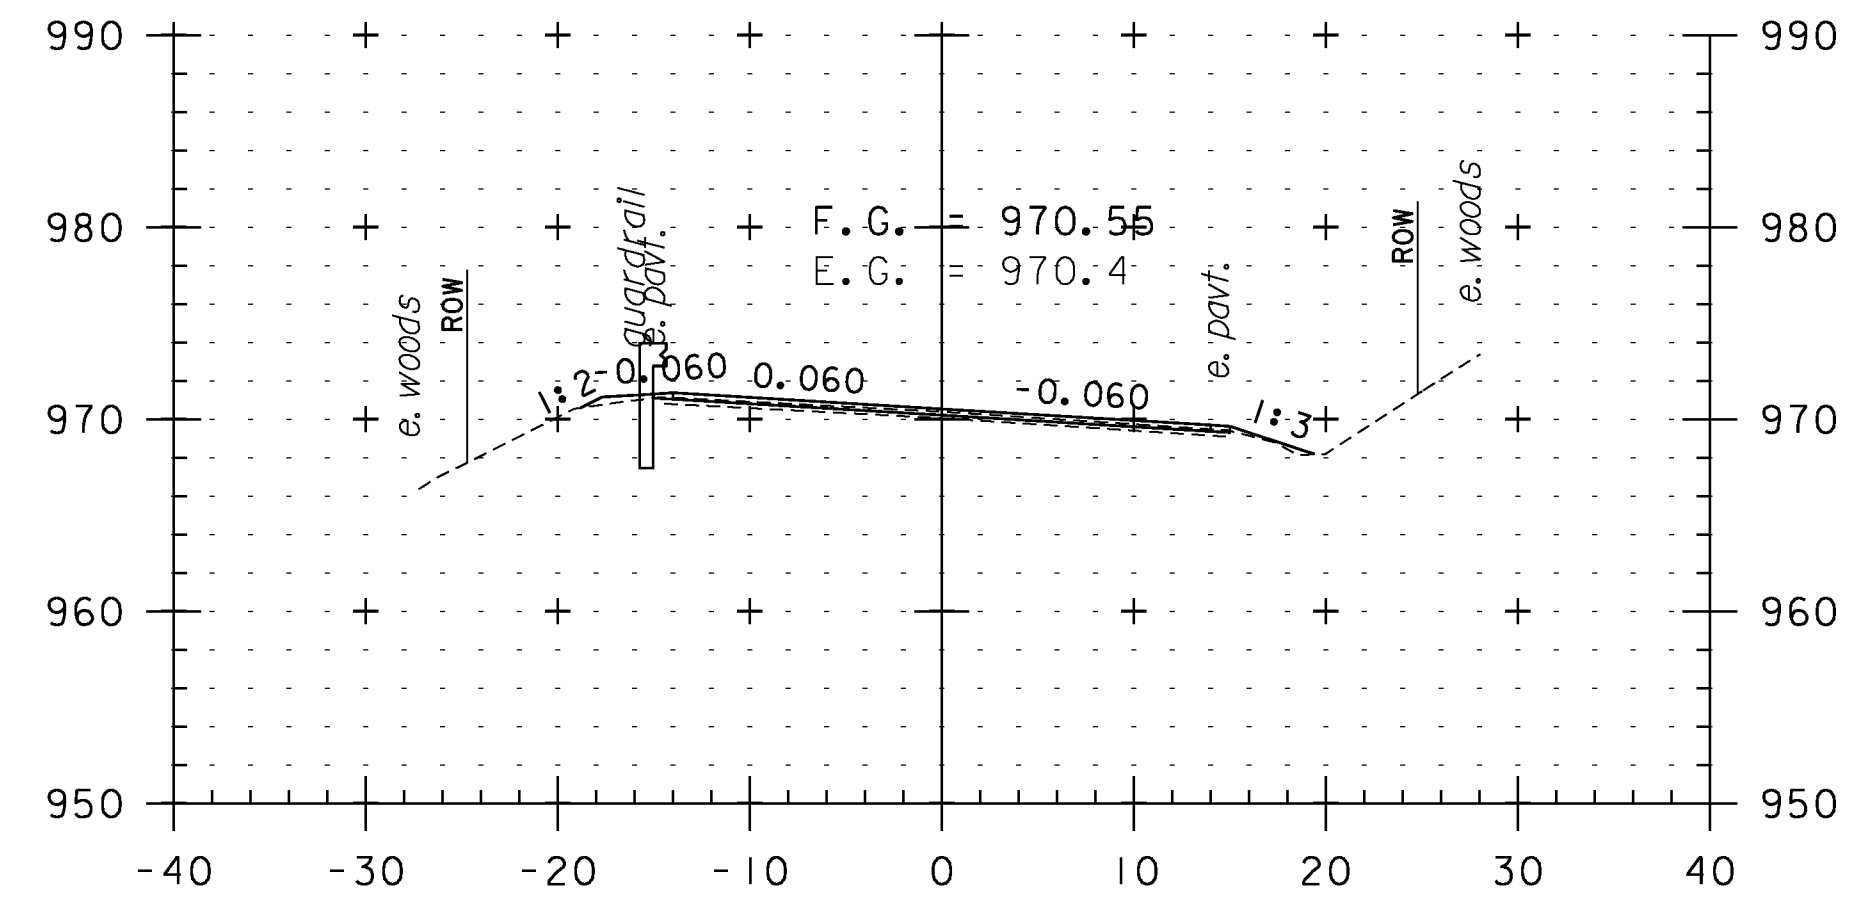


255+50

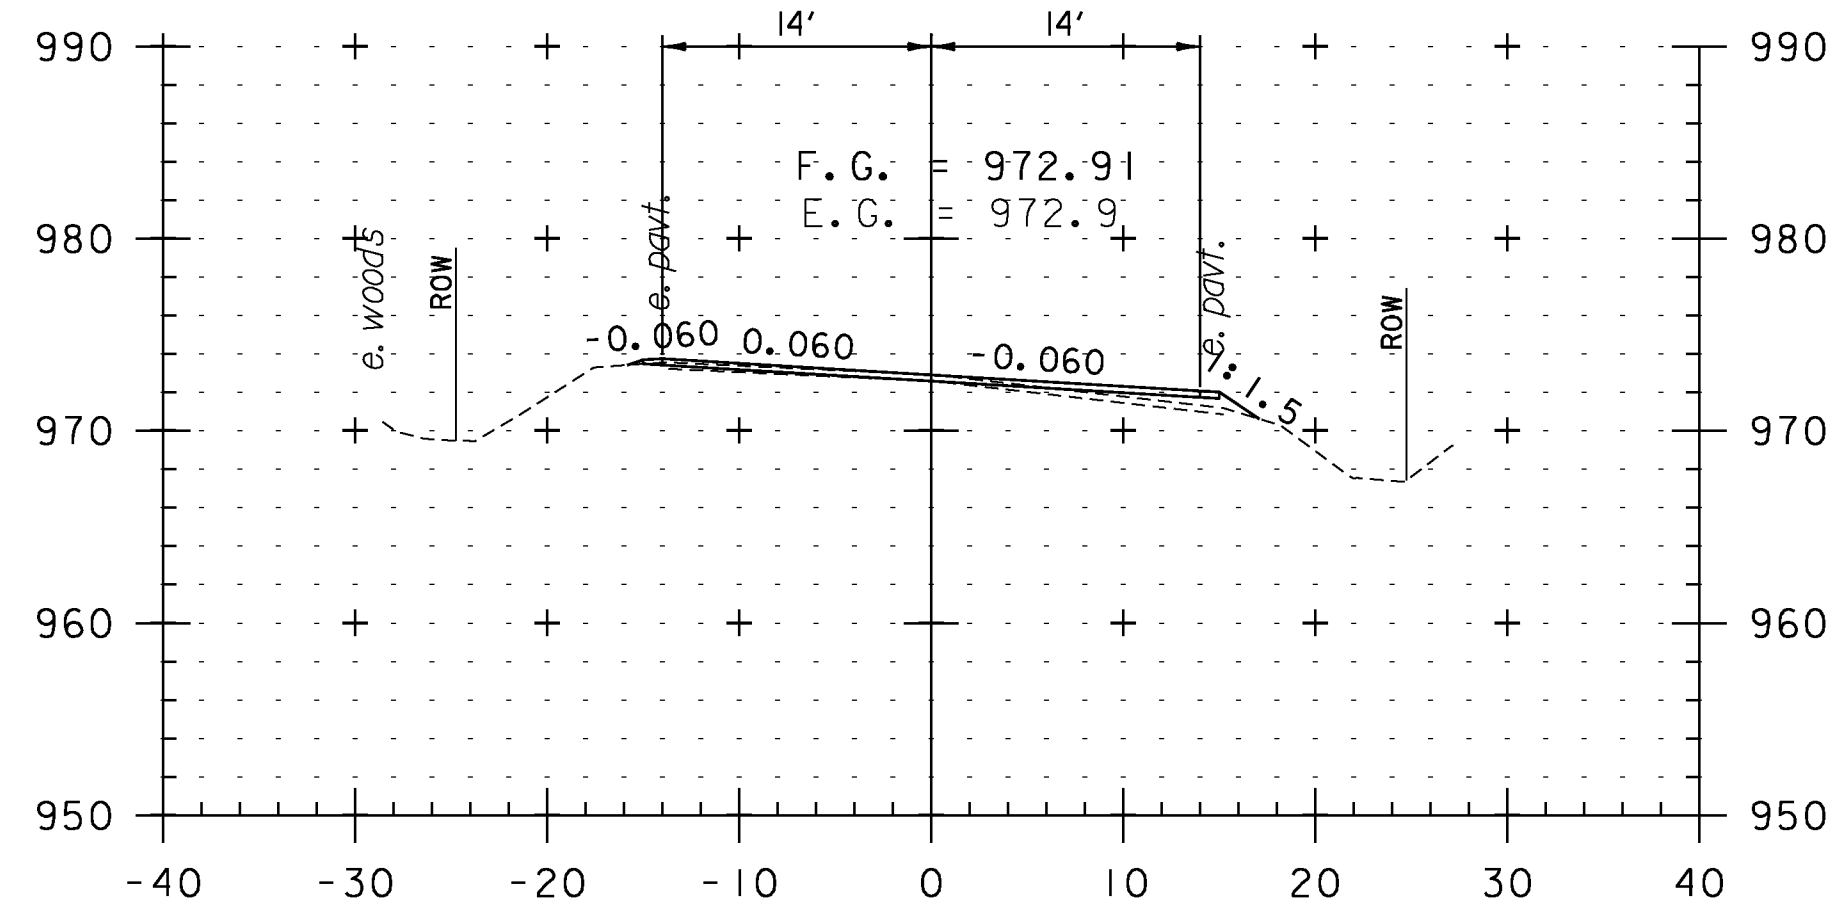

252+50

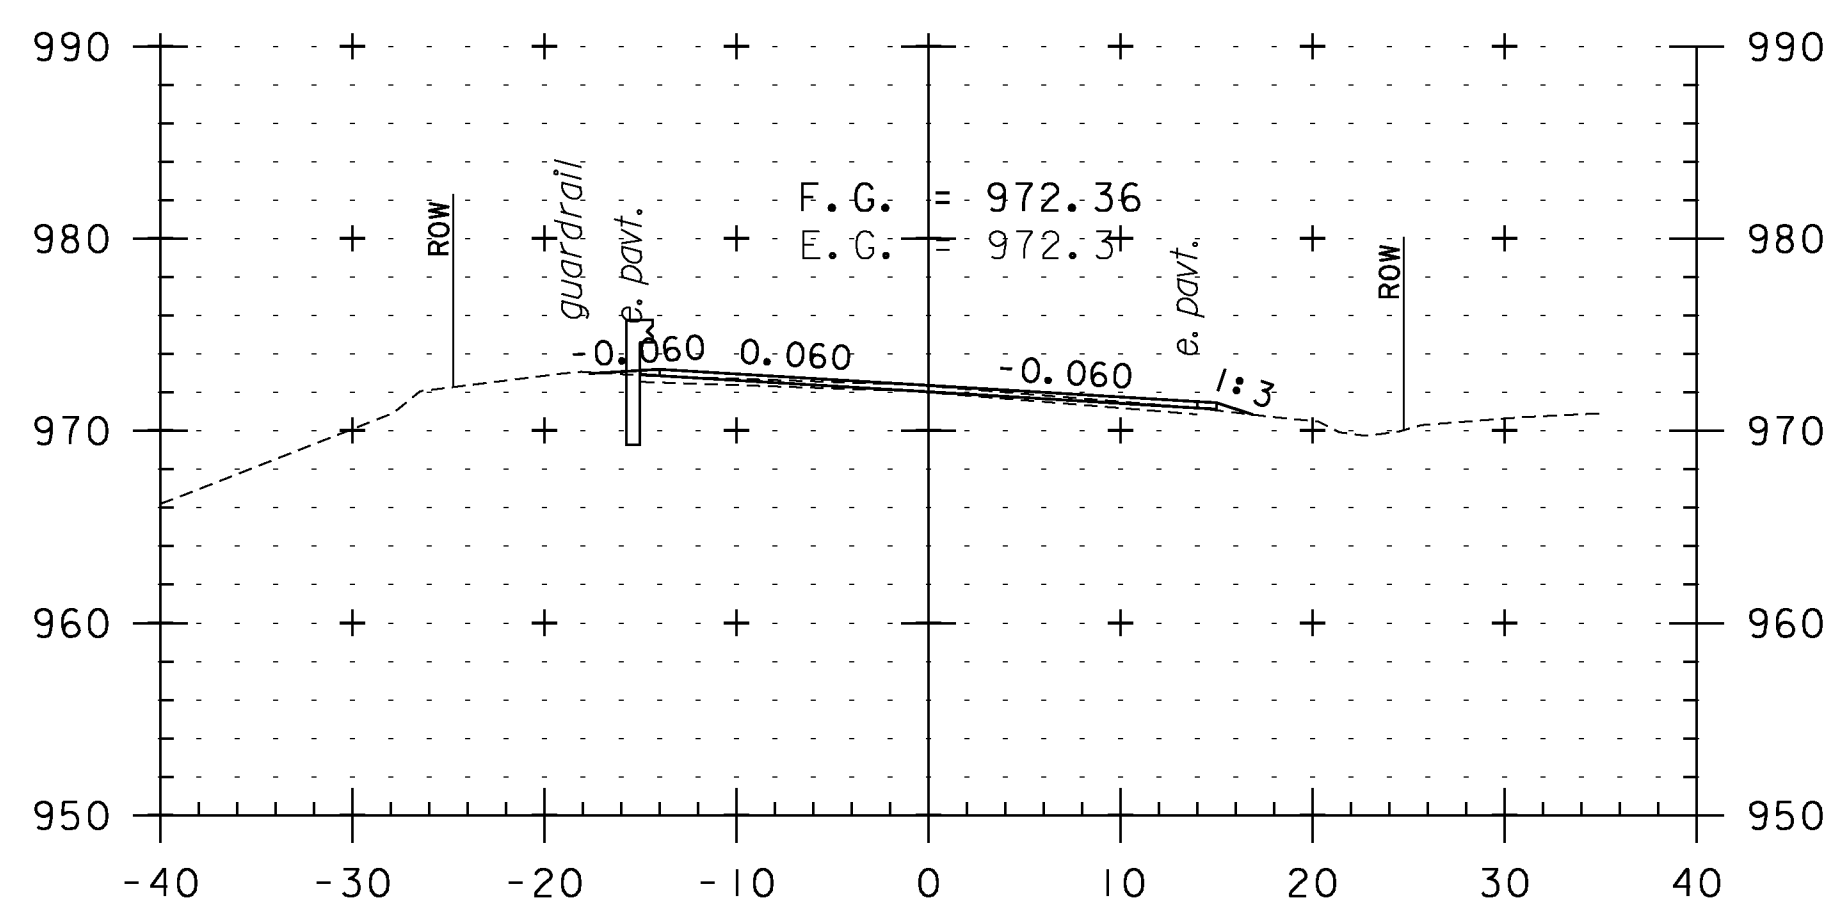

253+50

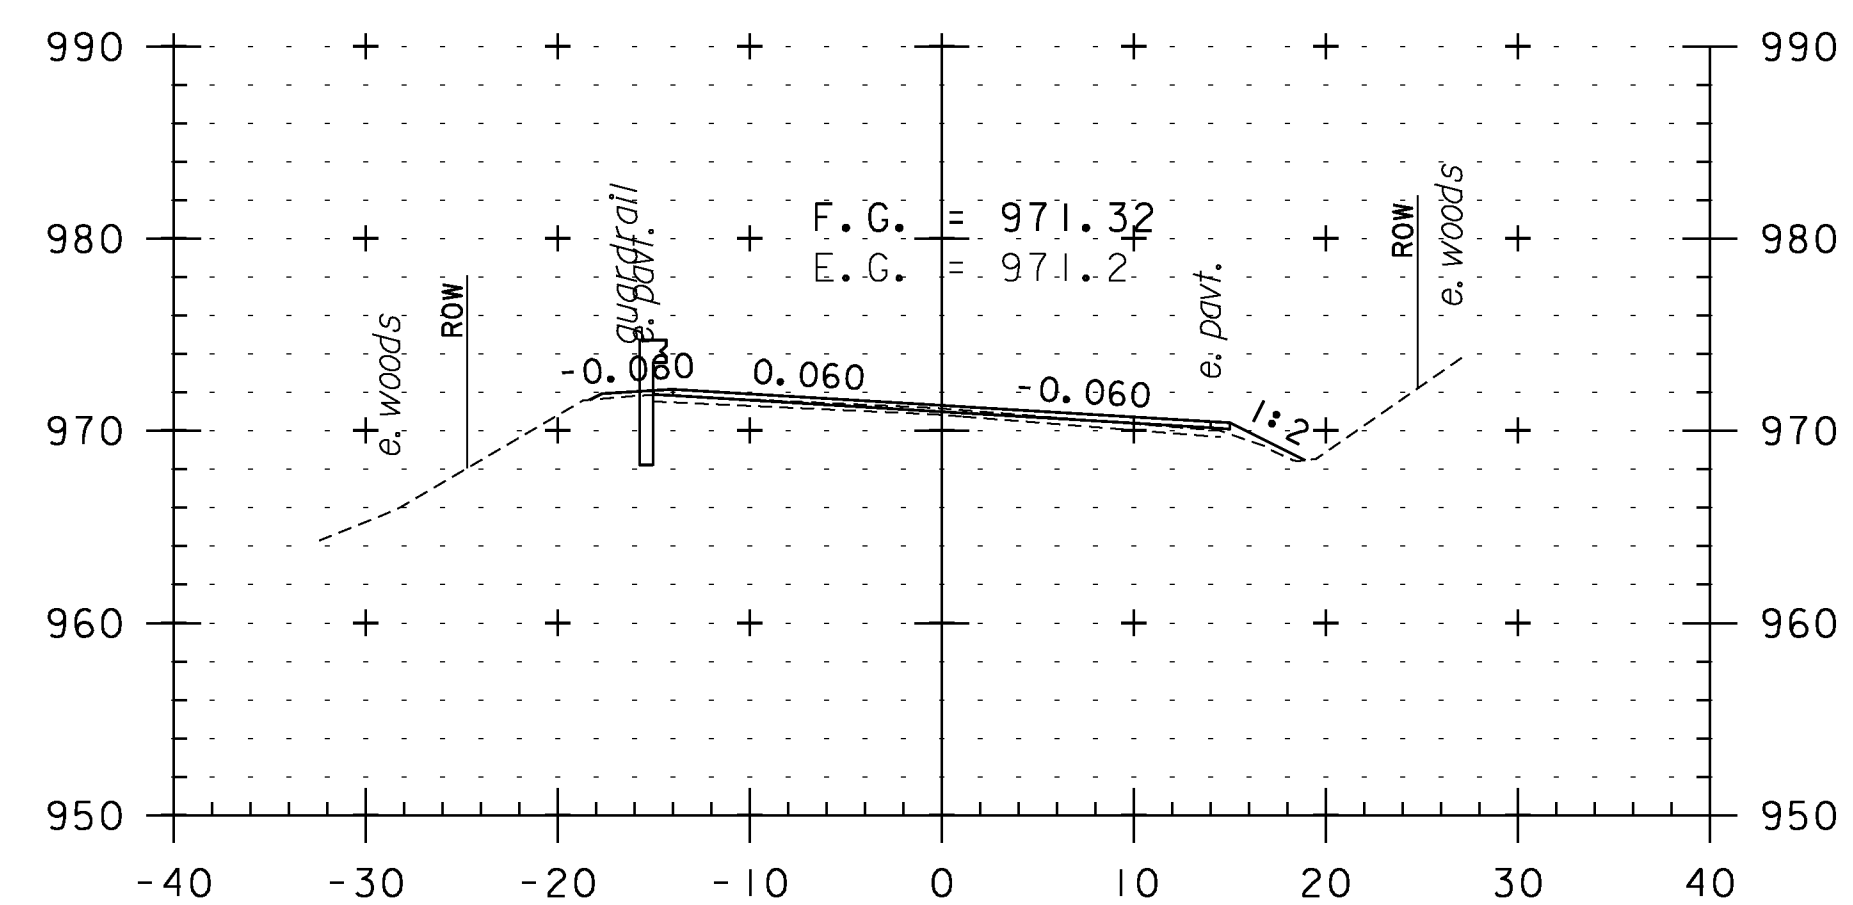

255+00

CROSS SECTION SHEET 44

PROJECT NAME: WEATHERSFIELD

PROJECT NUMBER: STP 2913(I)

FILE NAME: I0c228

PROJECT LEADER: PTS

DESIGNED BY: NLL

IPARM FILE NAME: pI0c228_I34

PLOT DATE: 2/7/2013

DRAWN BY: WWG

CHECKED BY: PTS

SHEET 134 OF 234



STA. 252+50 TO STA. 256+00