




266+00

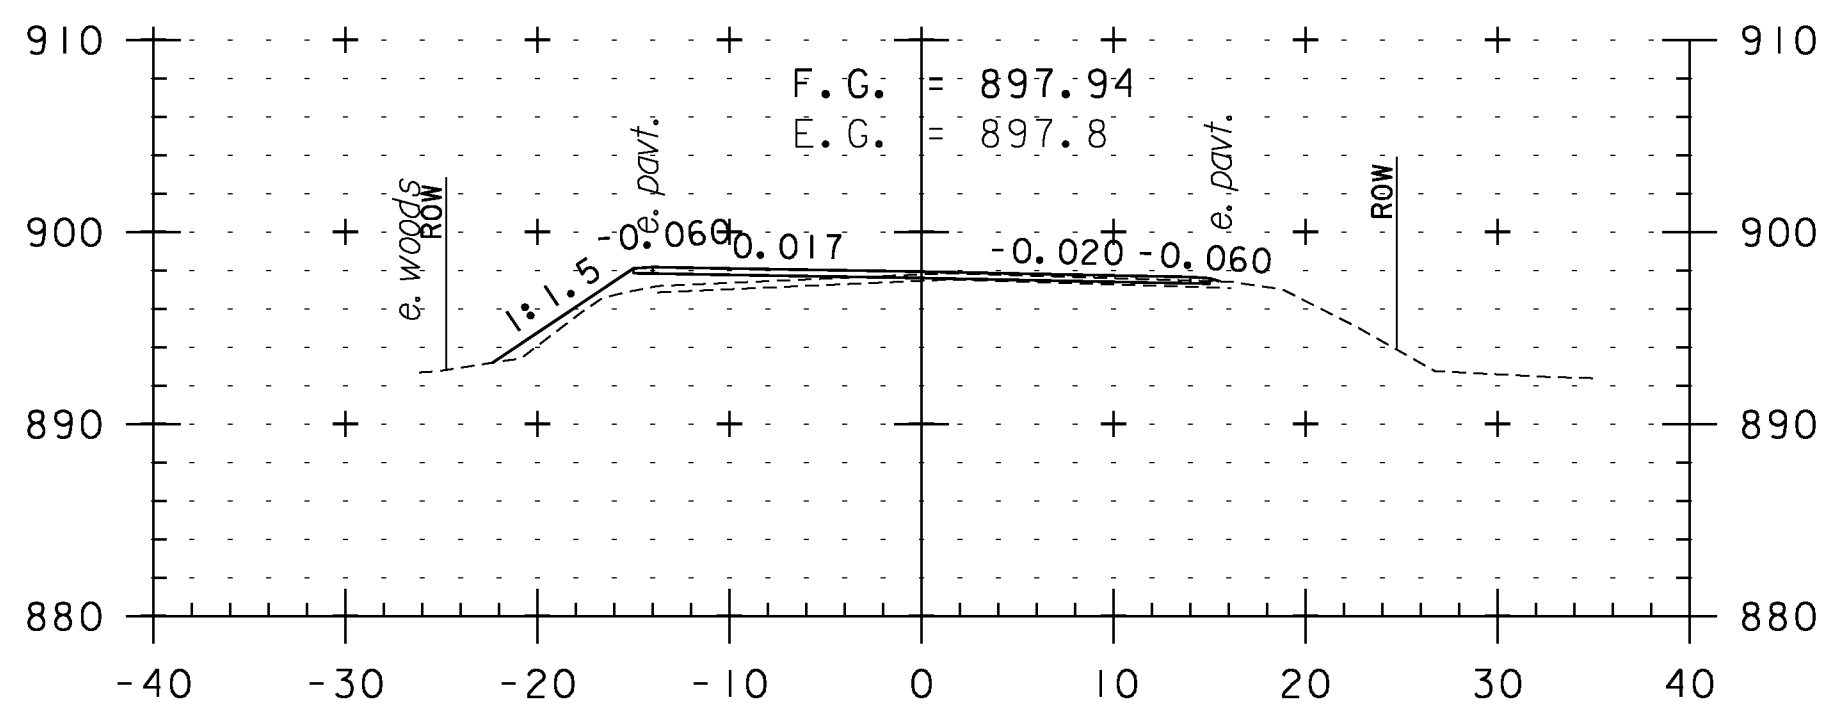


267+50

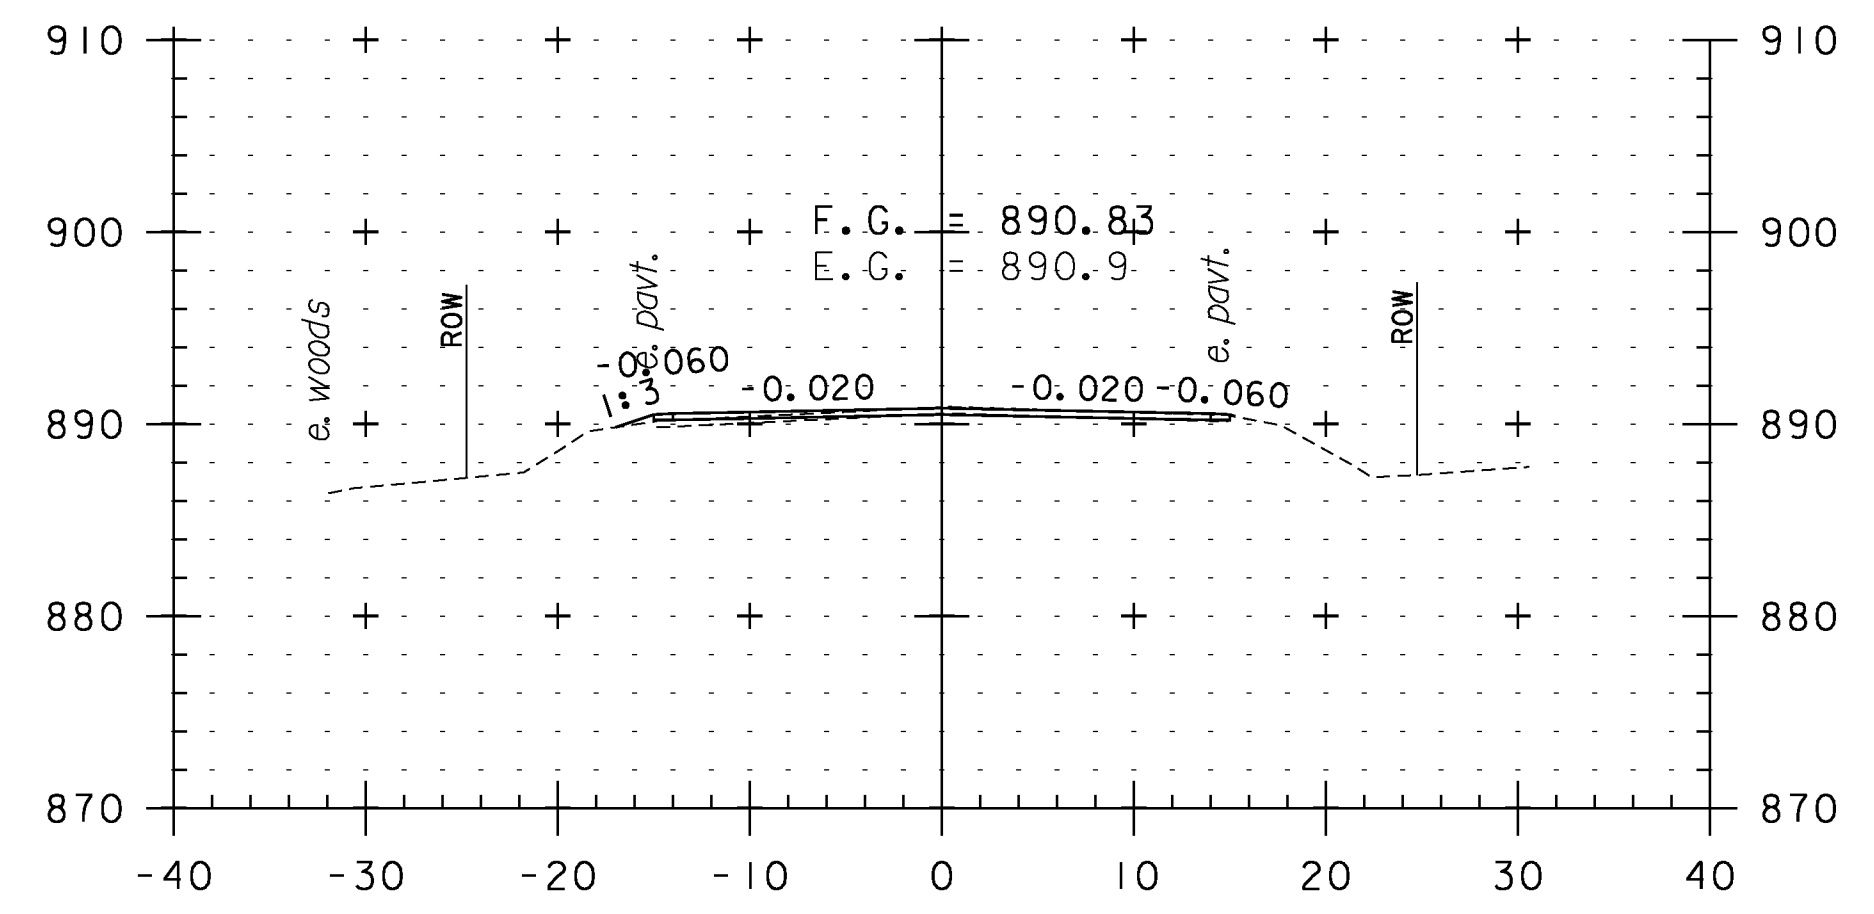


269+00

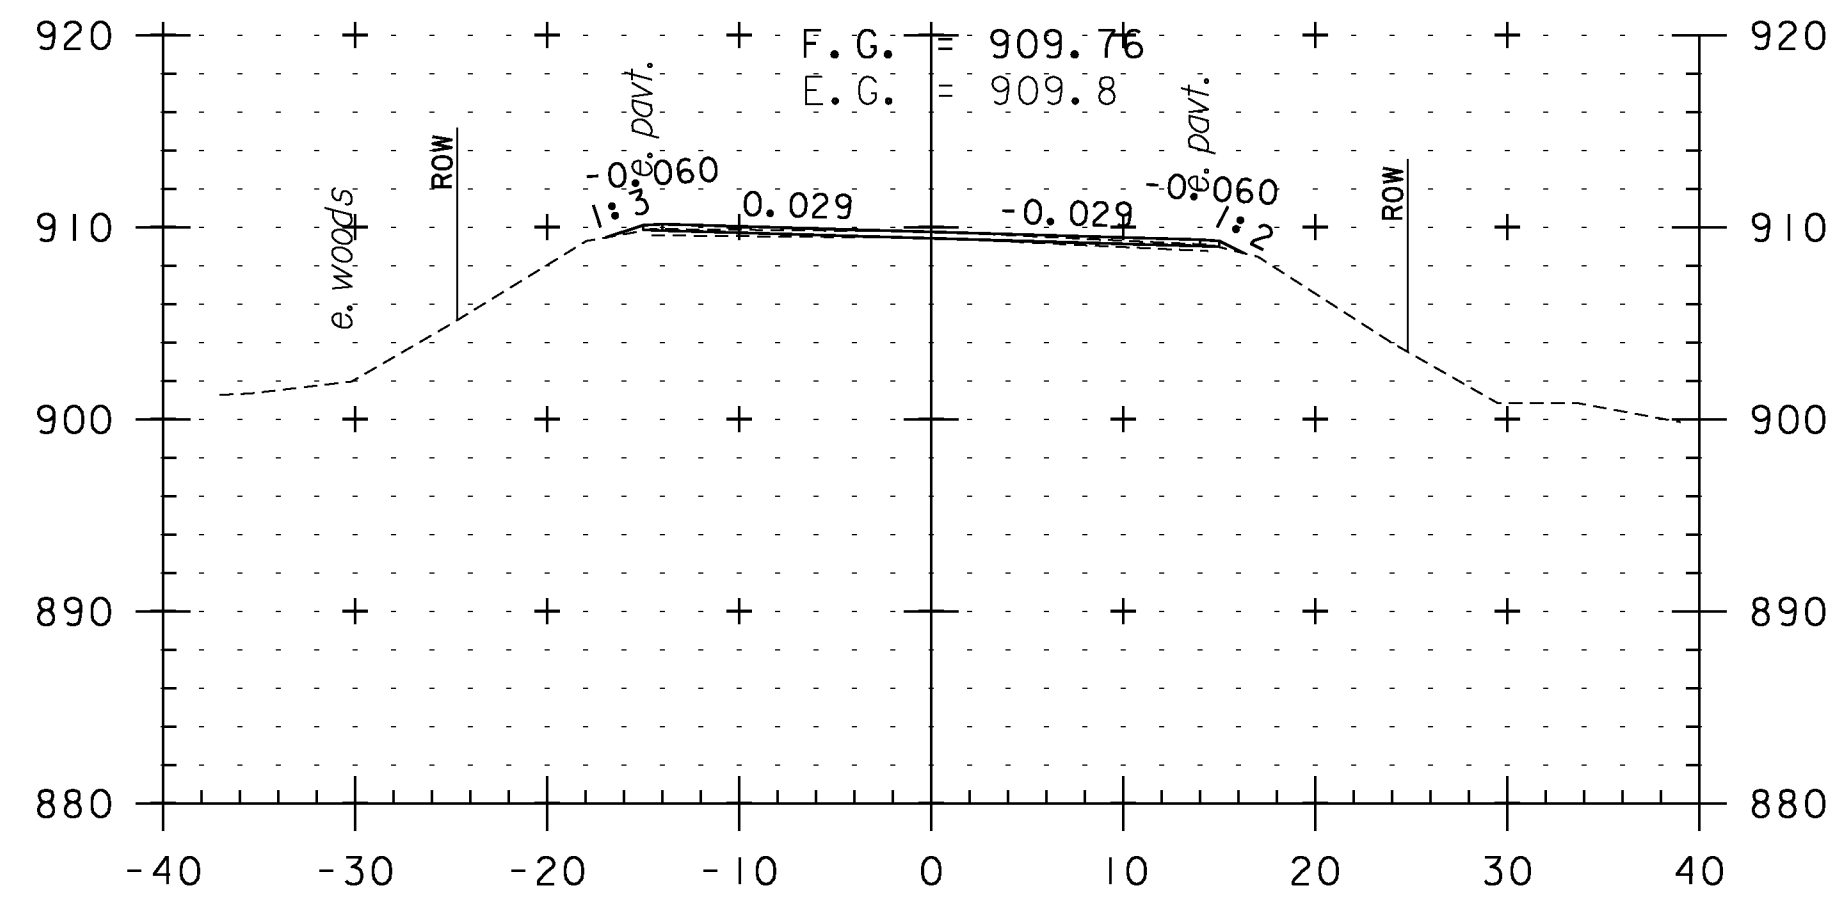


265+50

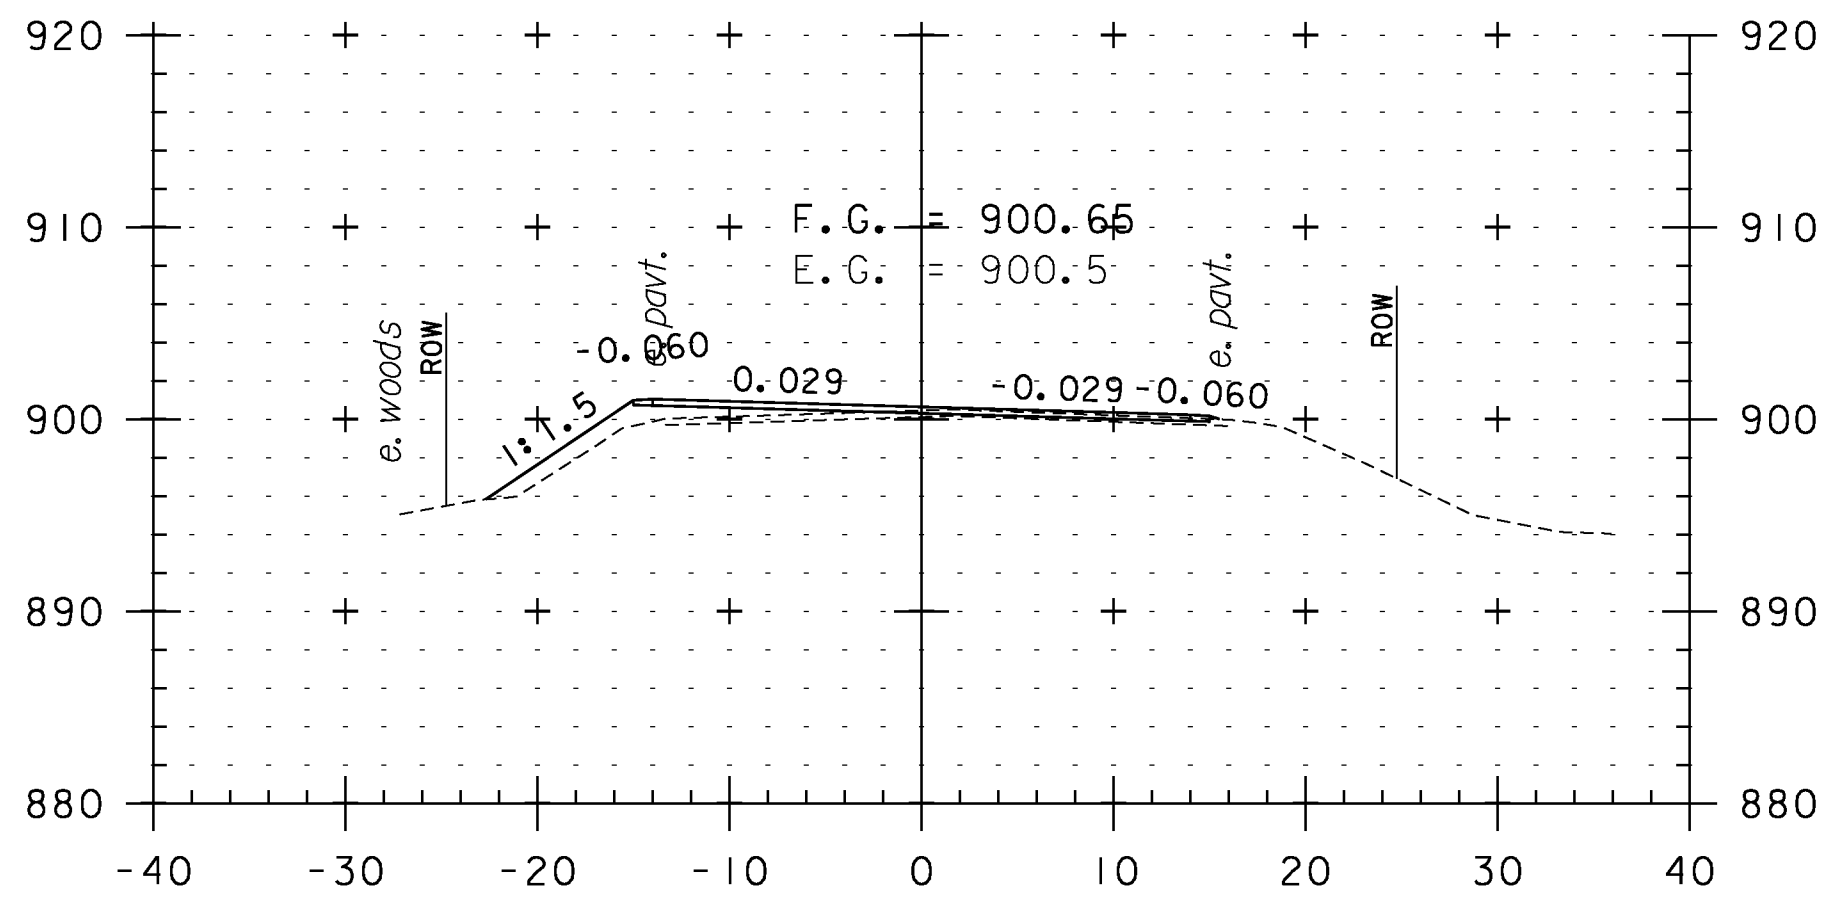


267+00

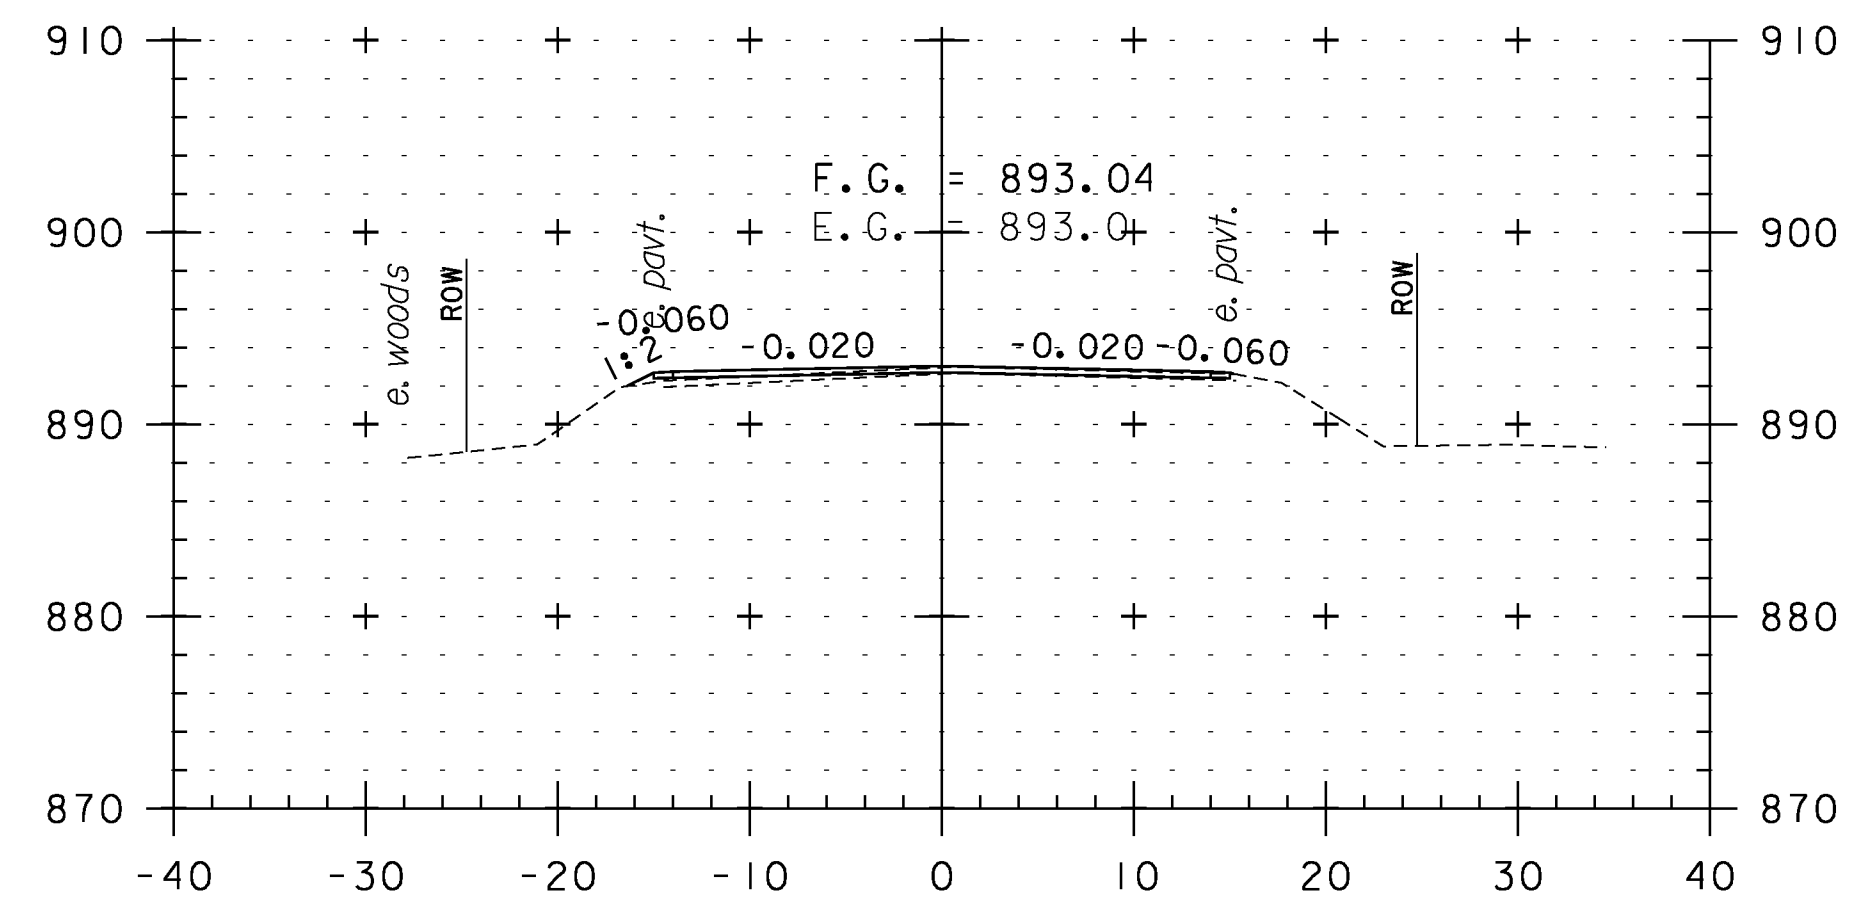


268+50

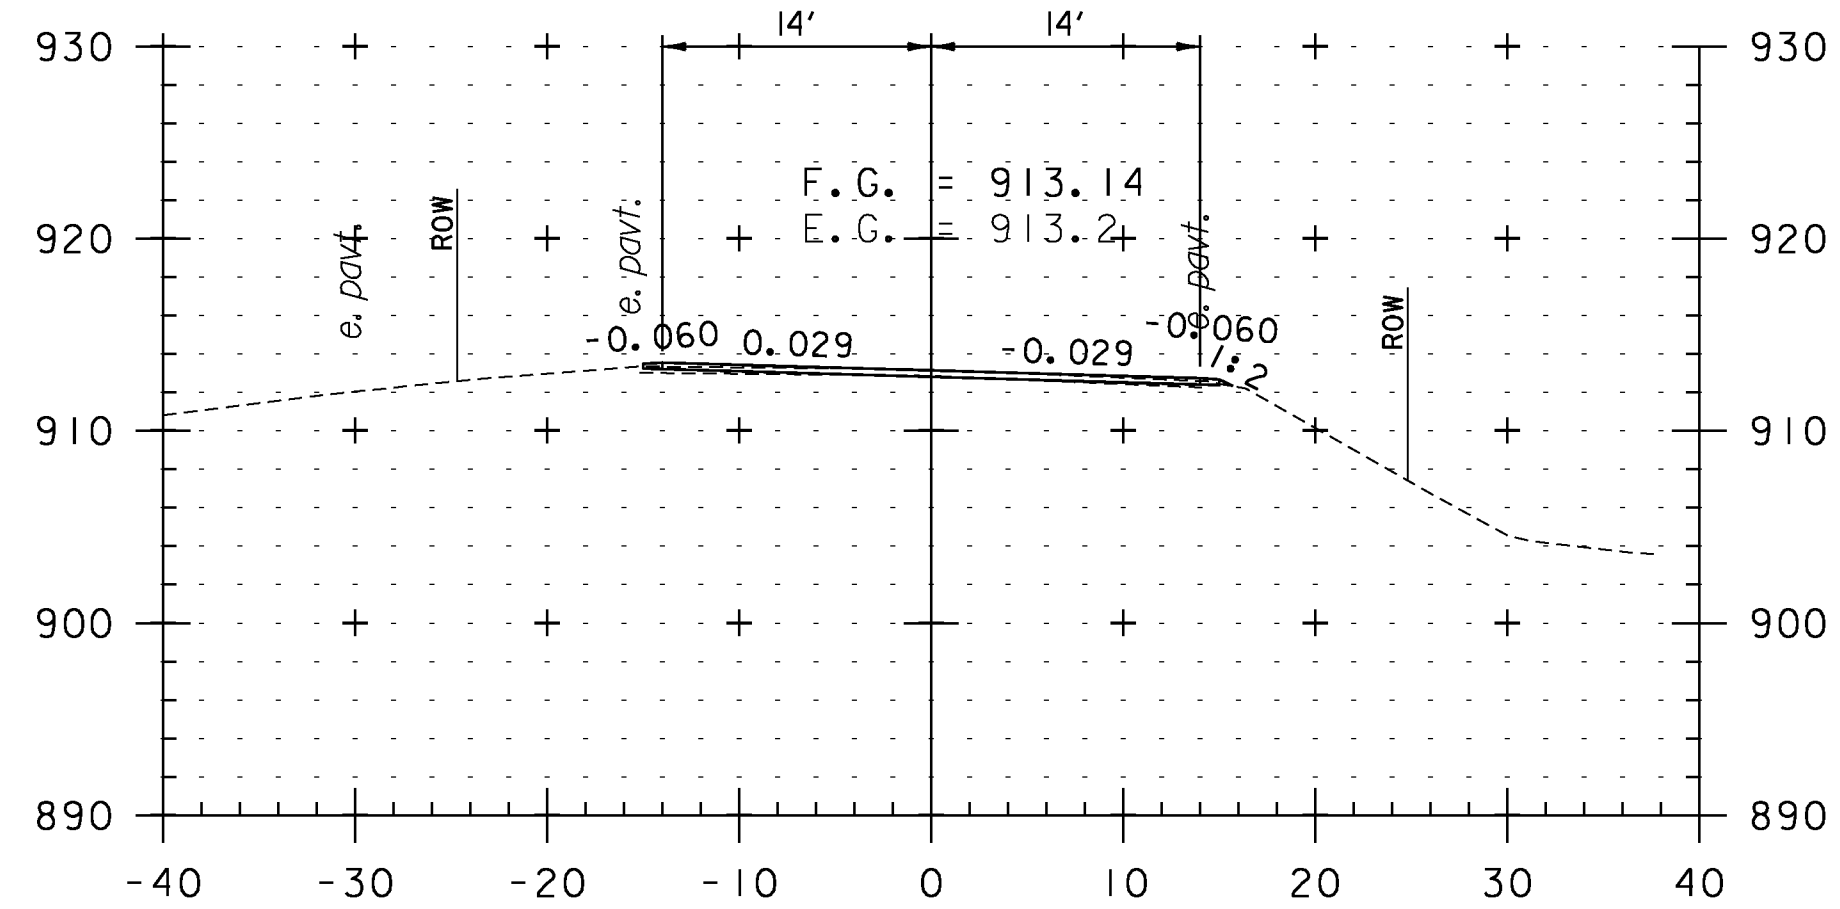

265+00

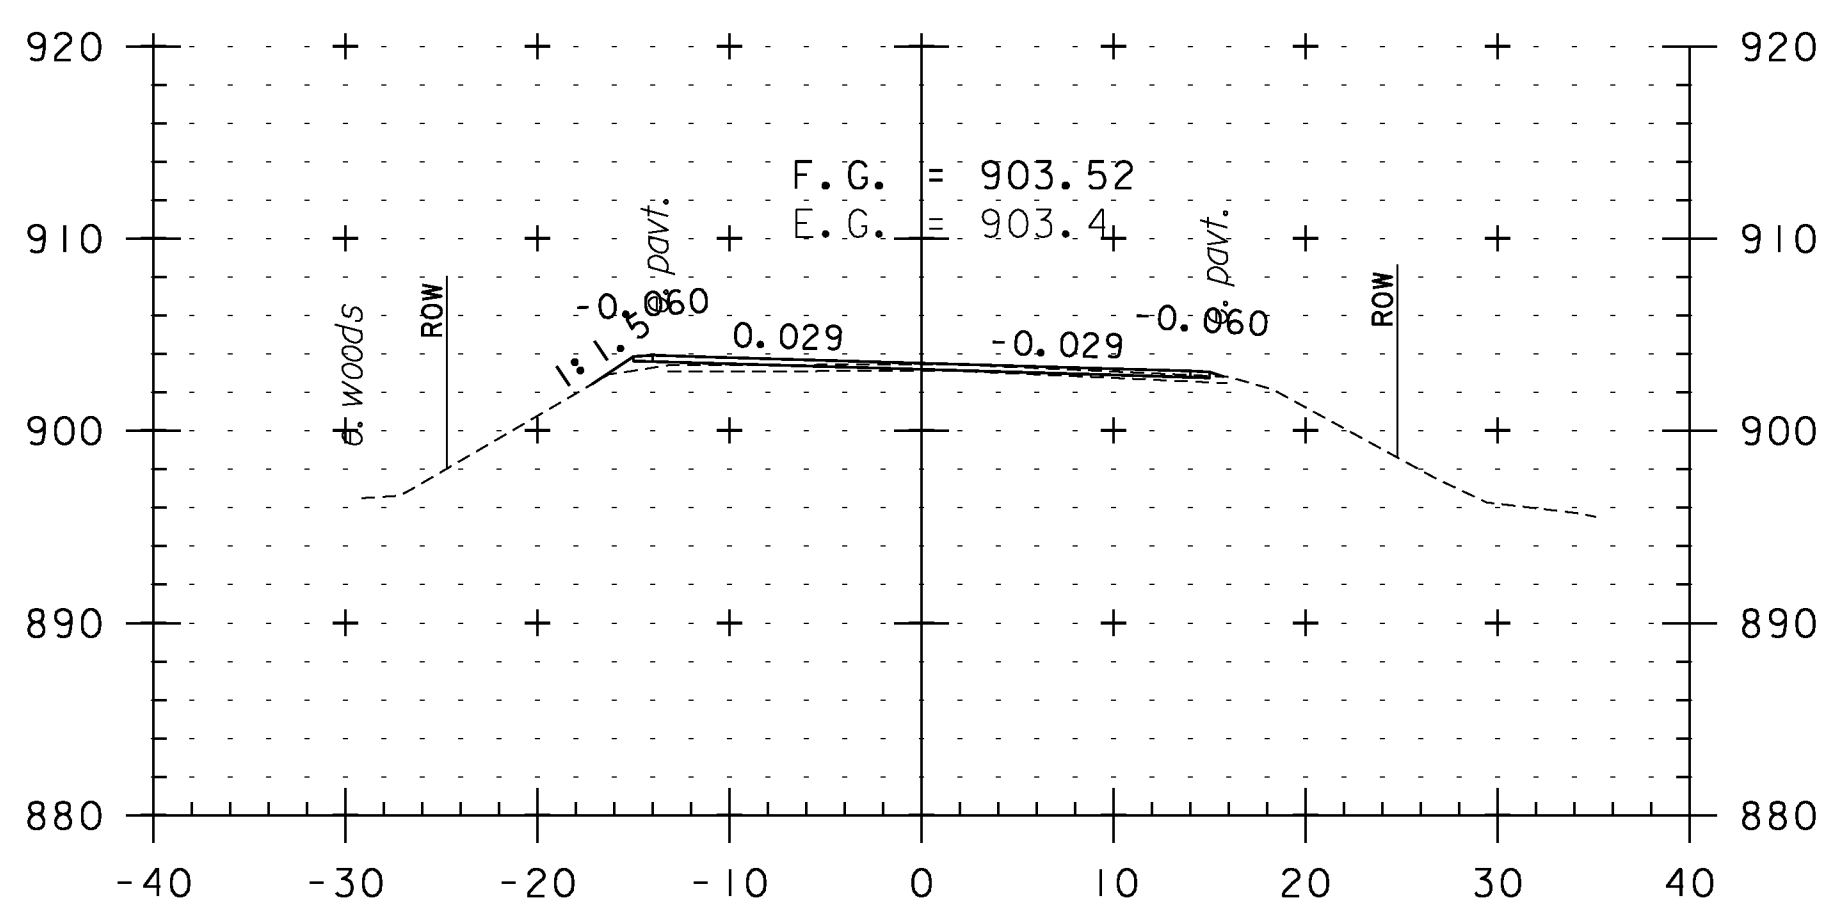

266+50

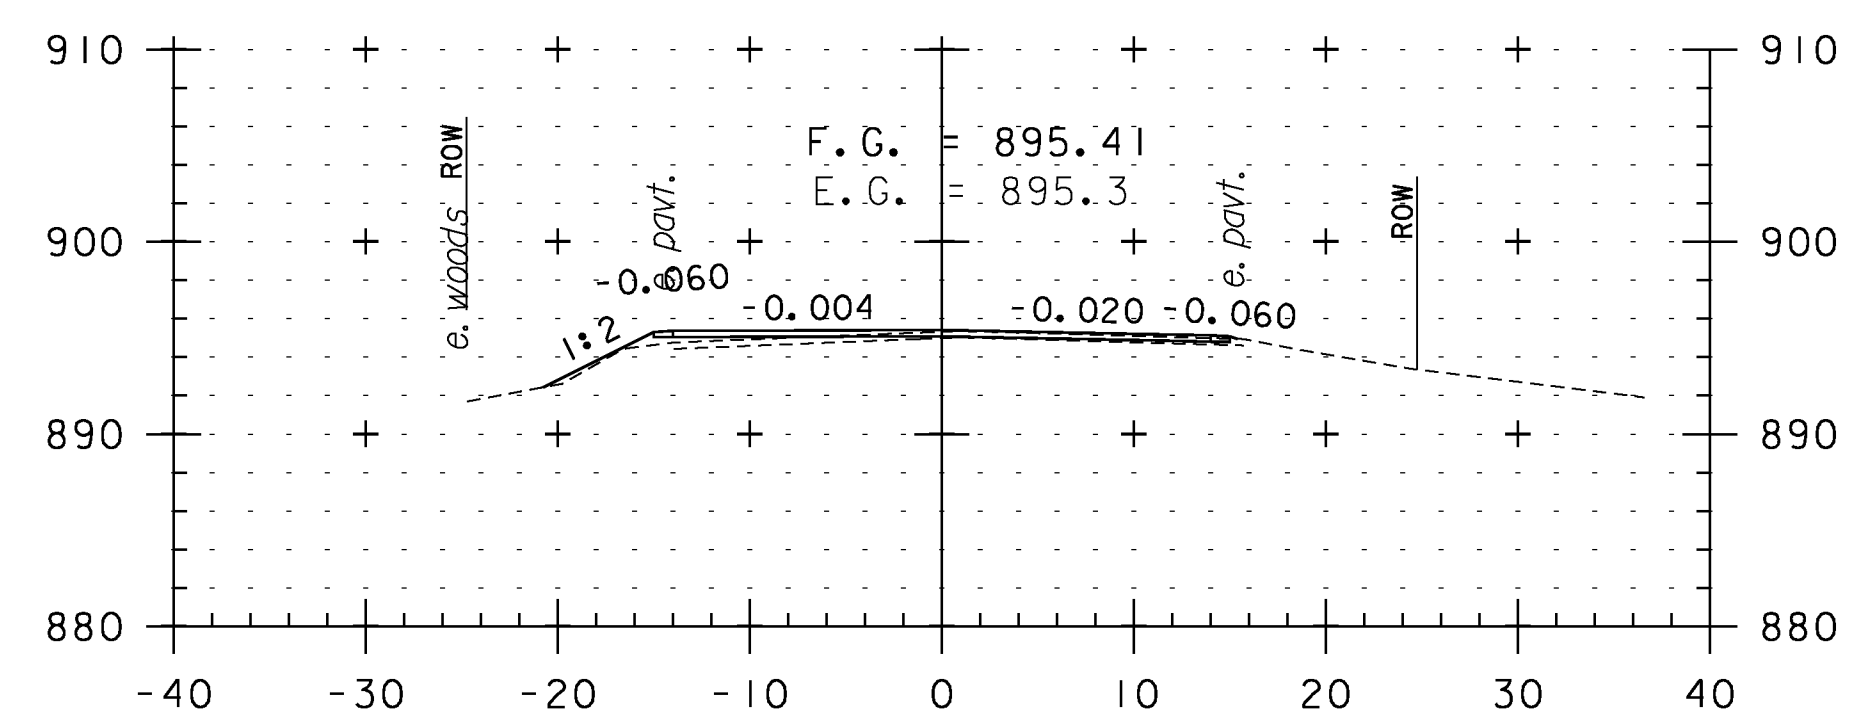

268+00

**CROSS SECTION SHEET 47**

PROJECT NAME: WEATHERSFIELD	
PROJECT NUMBER: STP 2913(I)	
FILE NAME: I0c228	PLOT DATE: 2/7/2013
PROJECT LEADER: PTS	DRAWN BY: WWG
DESIGNED BY: NLL	CHECKED BY: PTS
IPARM FILE NAME: pI0c228.I37	SHEET 137 OF 234



STA. 265+00 TO STA. 269+00