




274+00

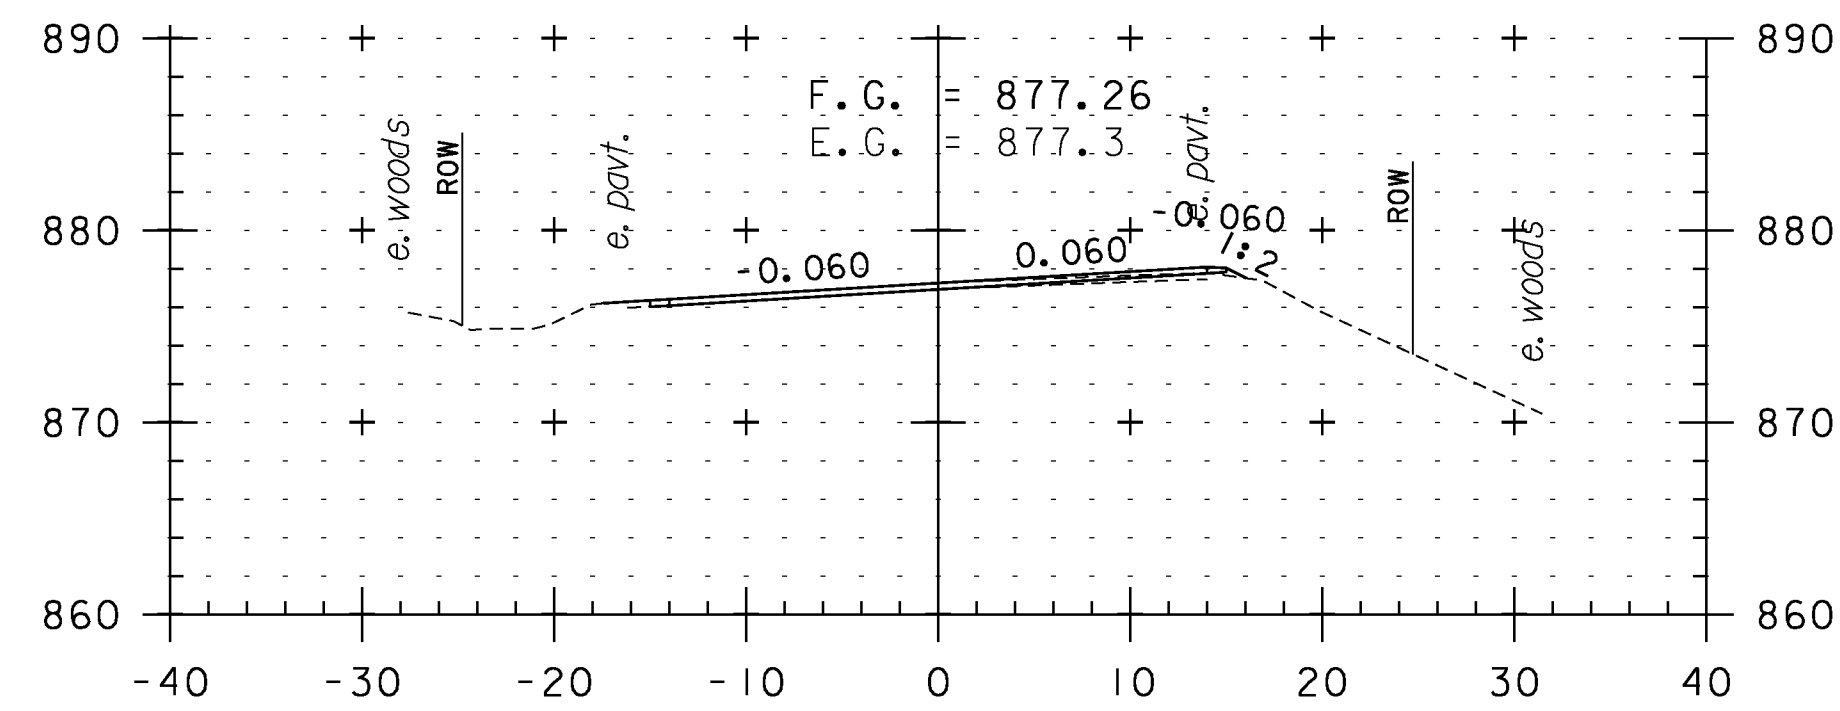


273+50

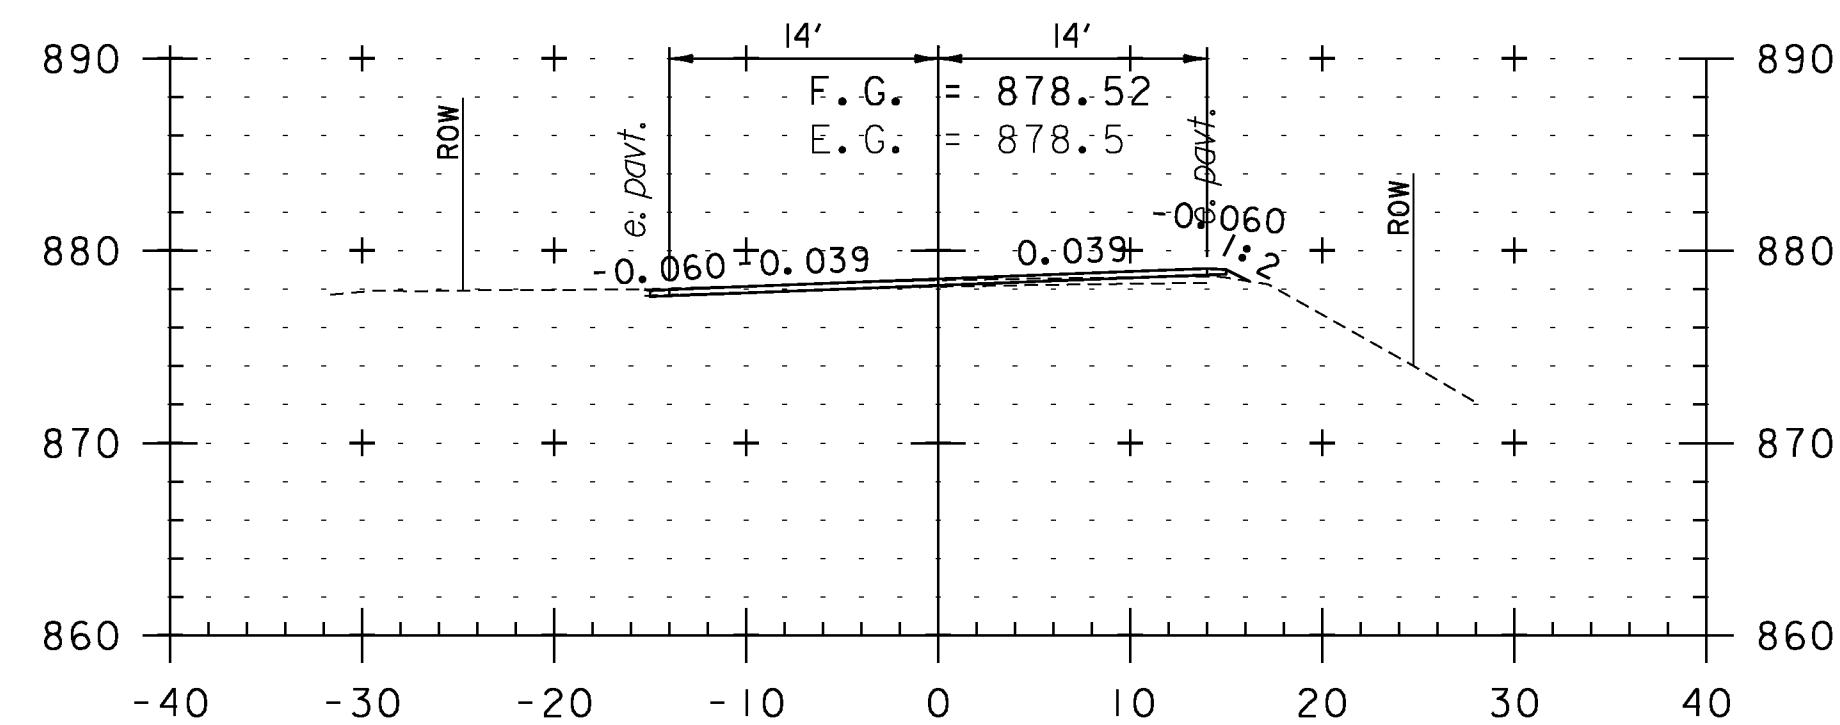


273+00

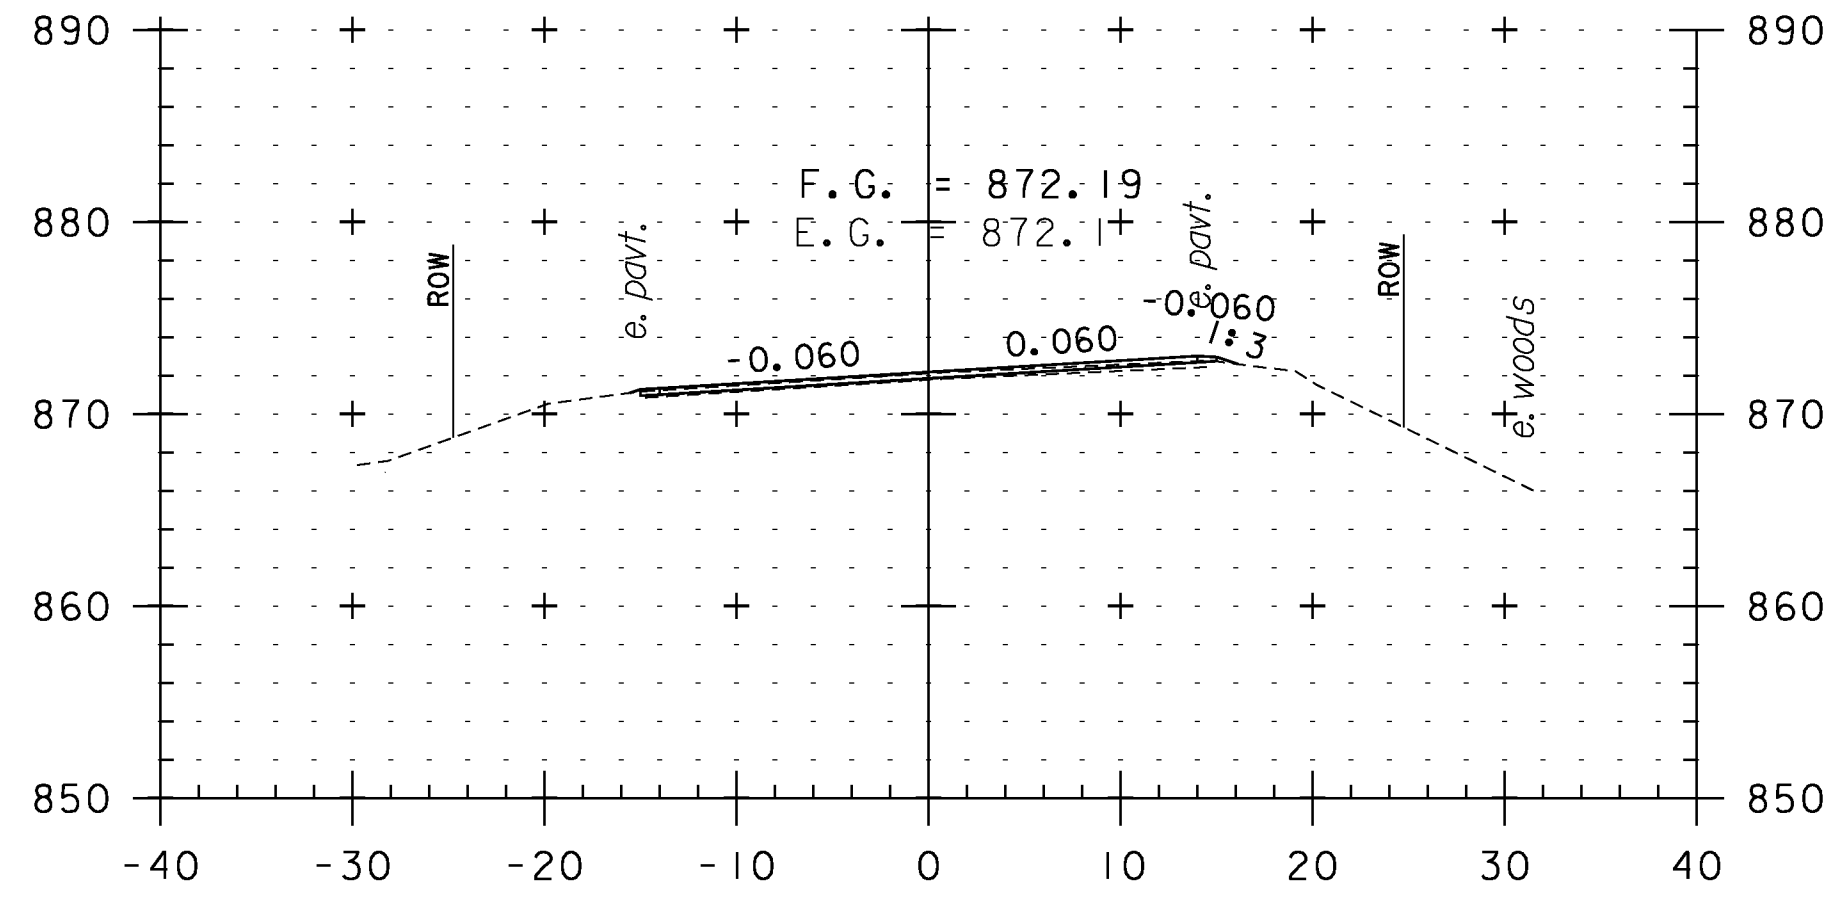


275+50

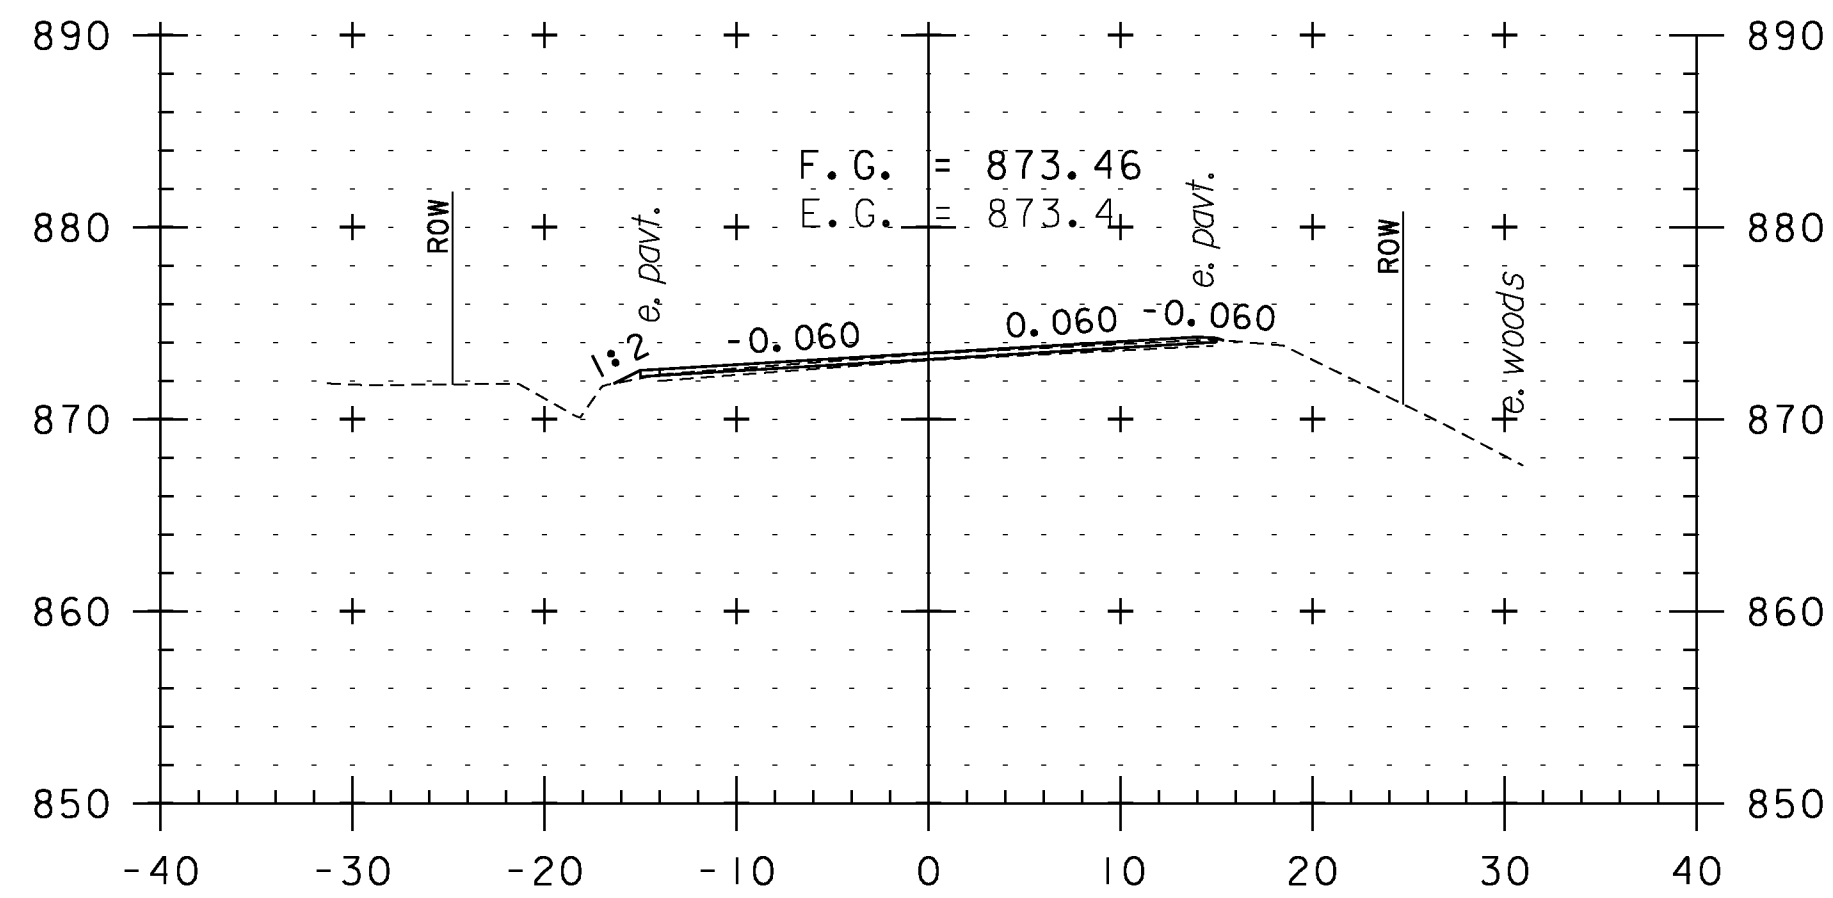


275+00

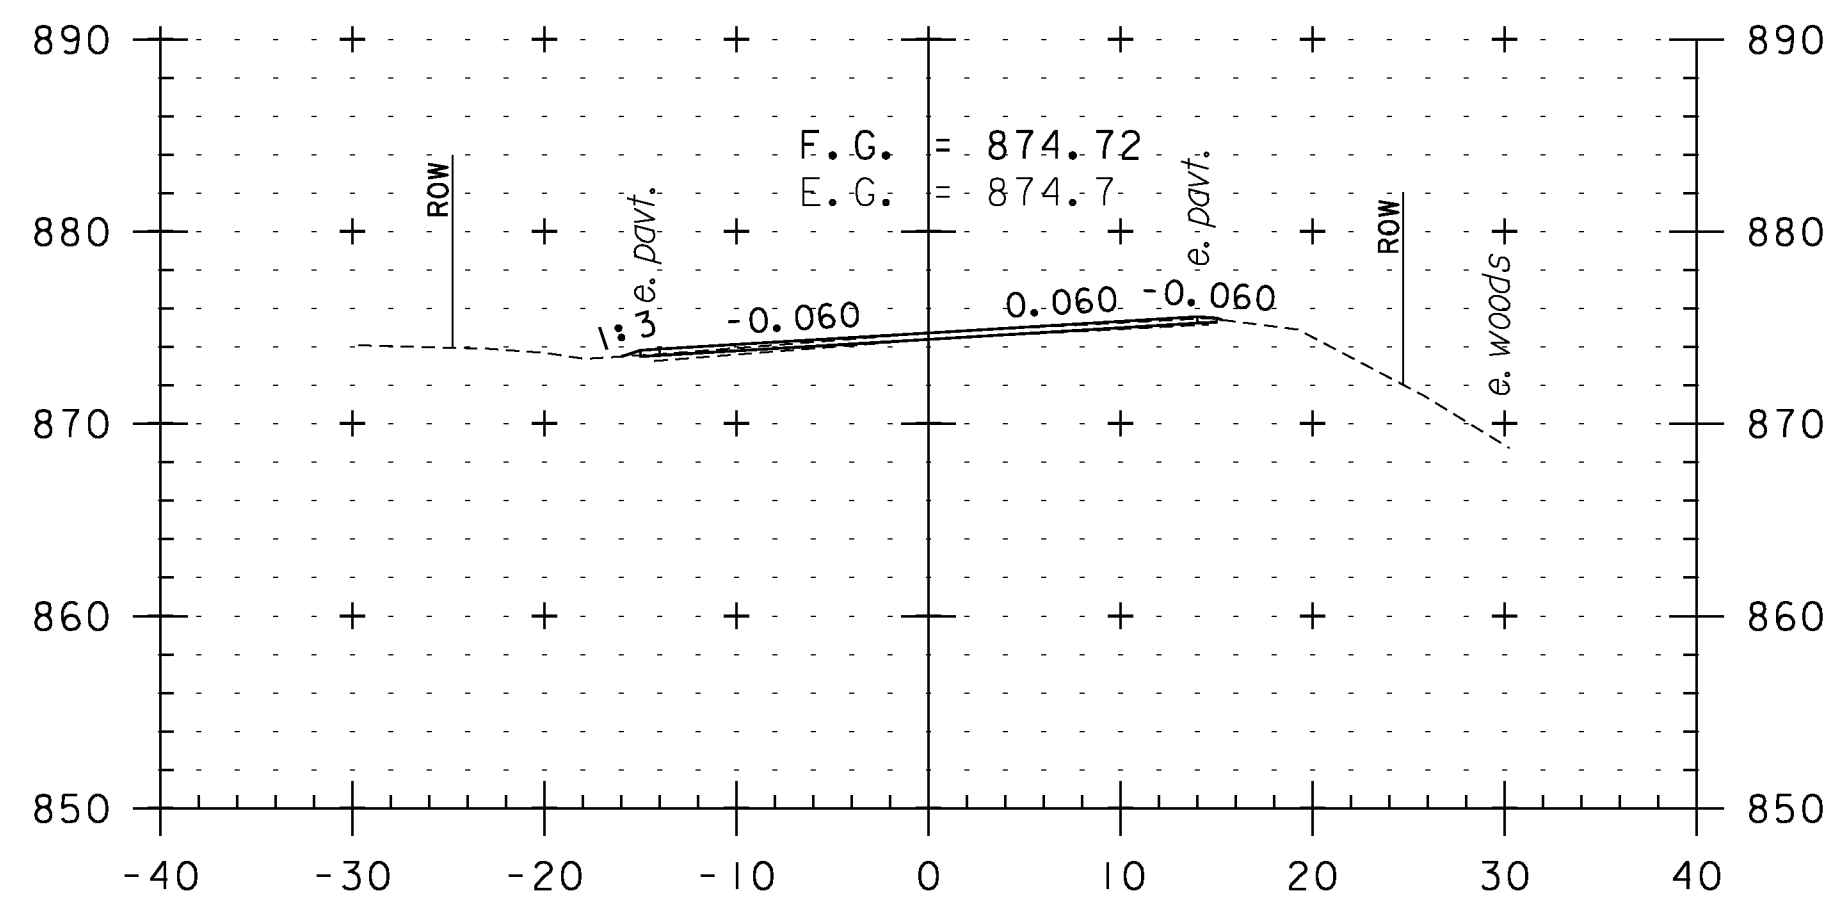


274+50

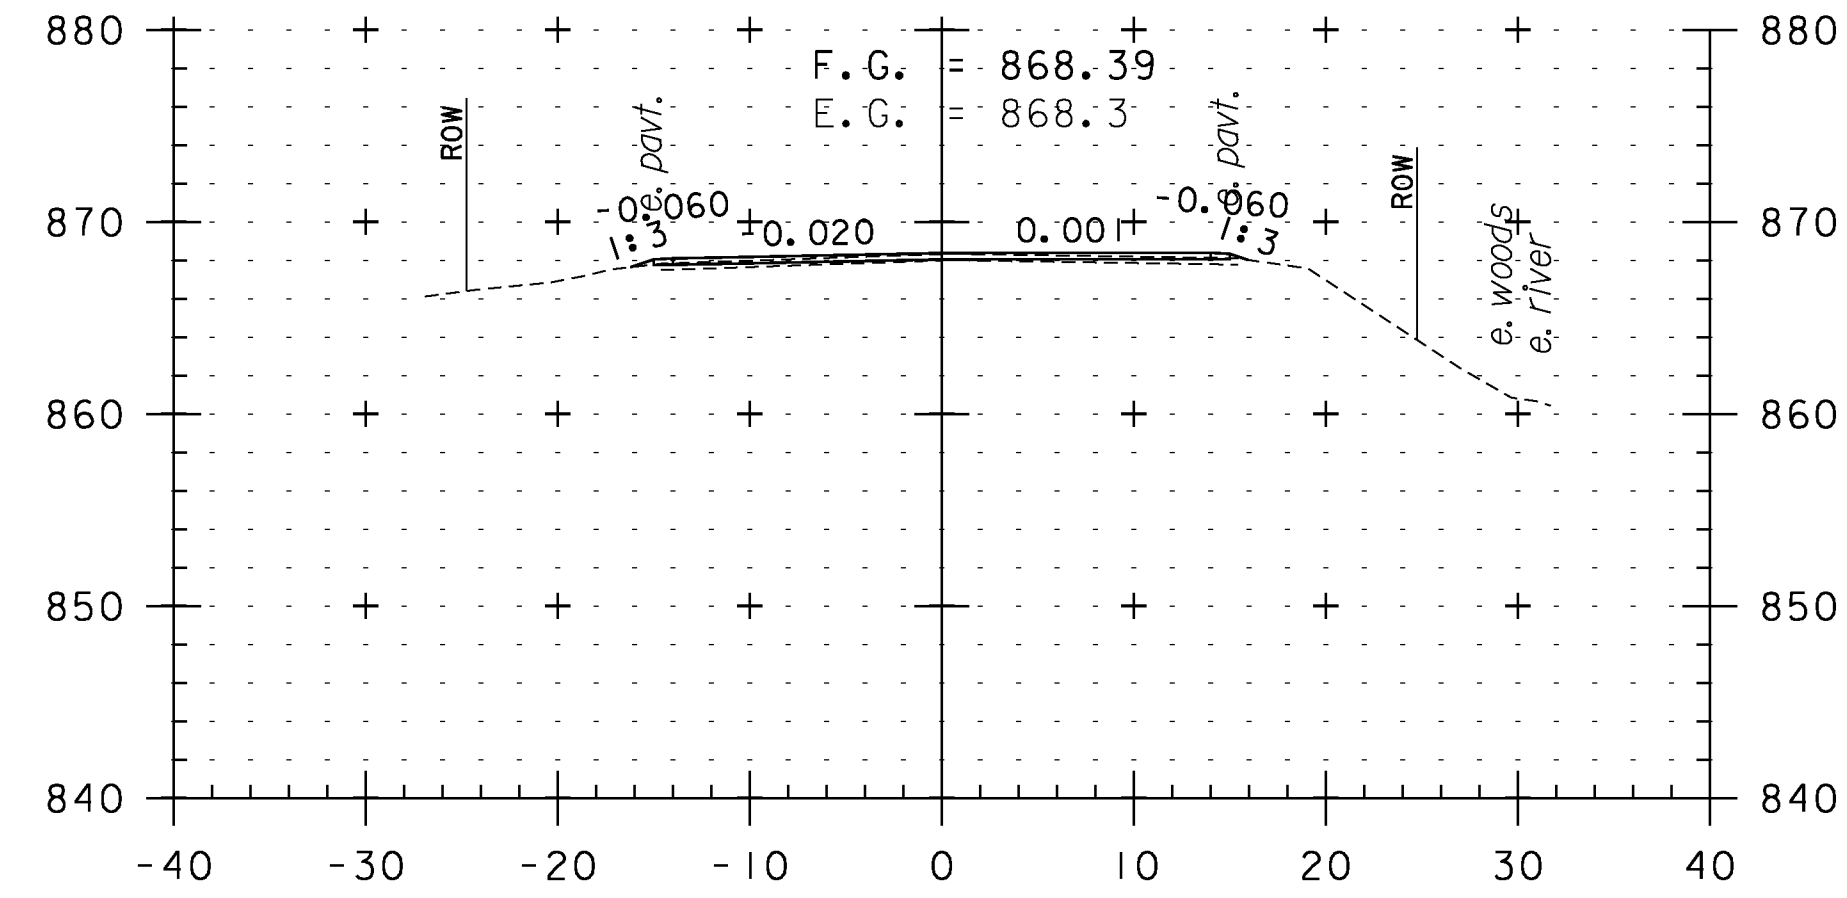

277+00

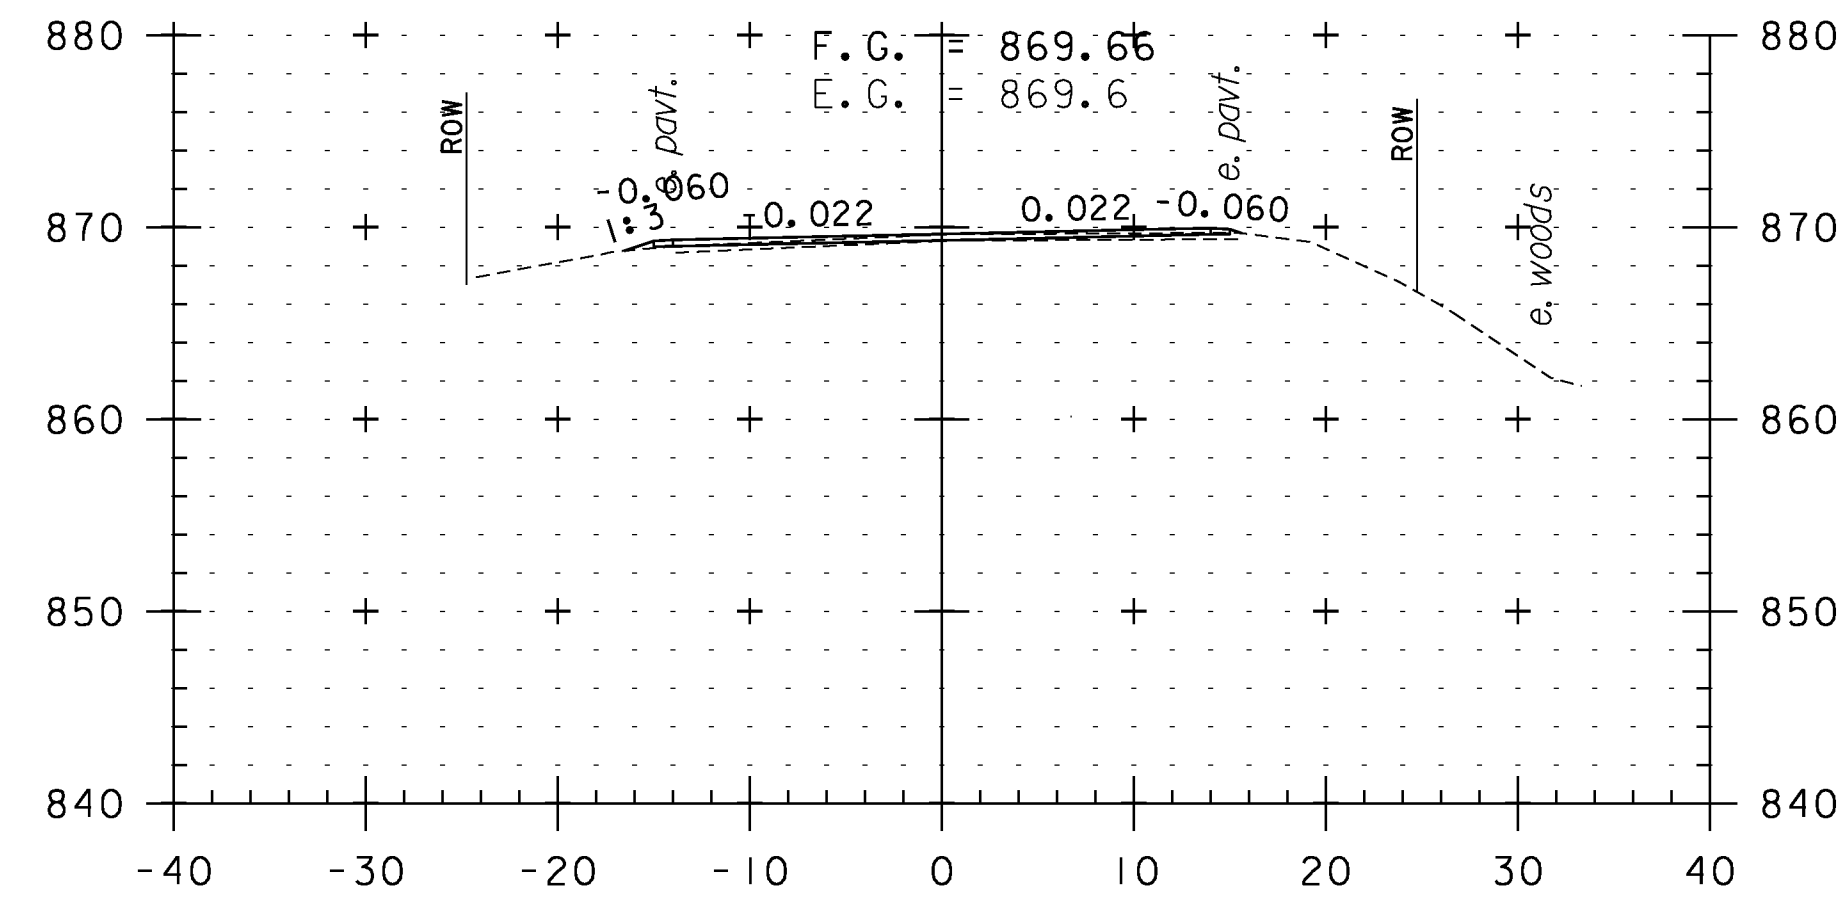

276+50

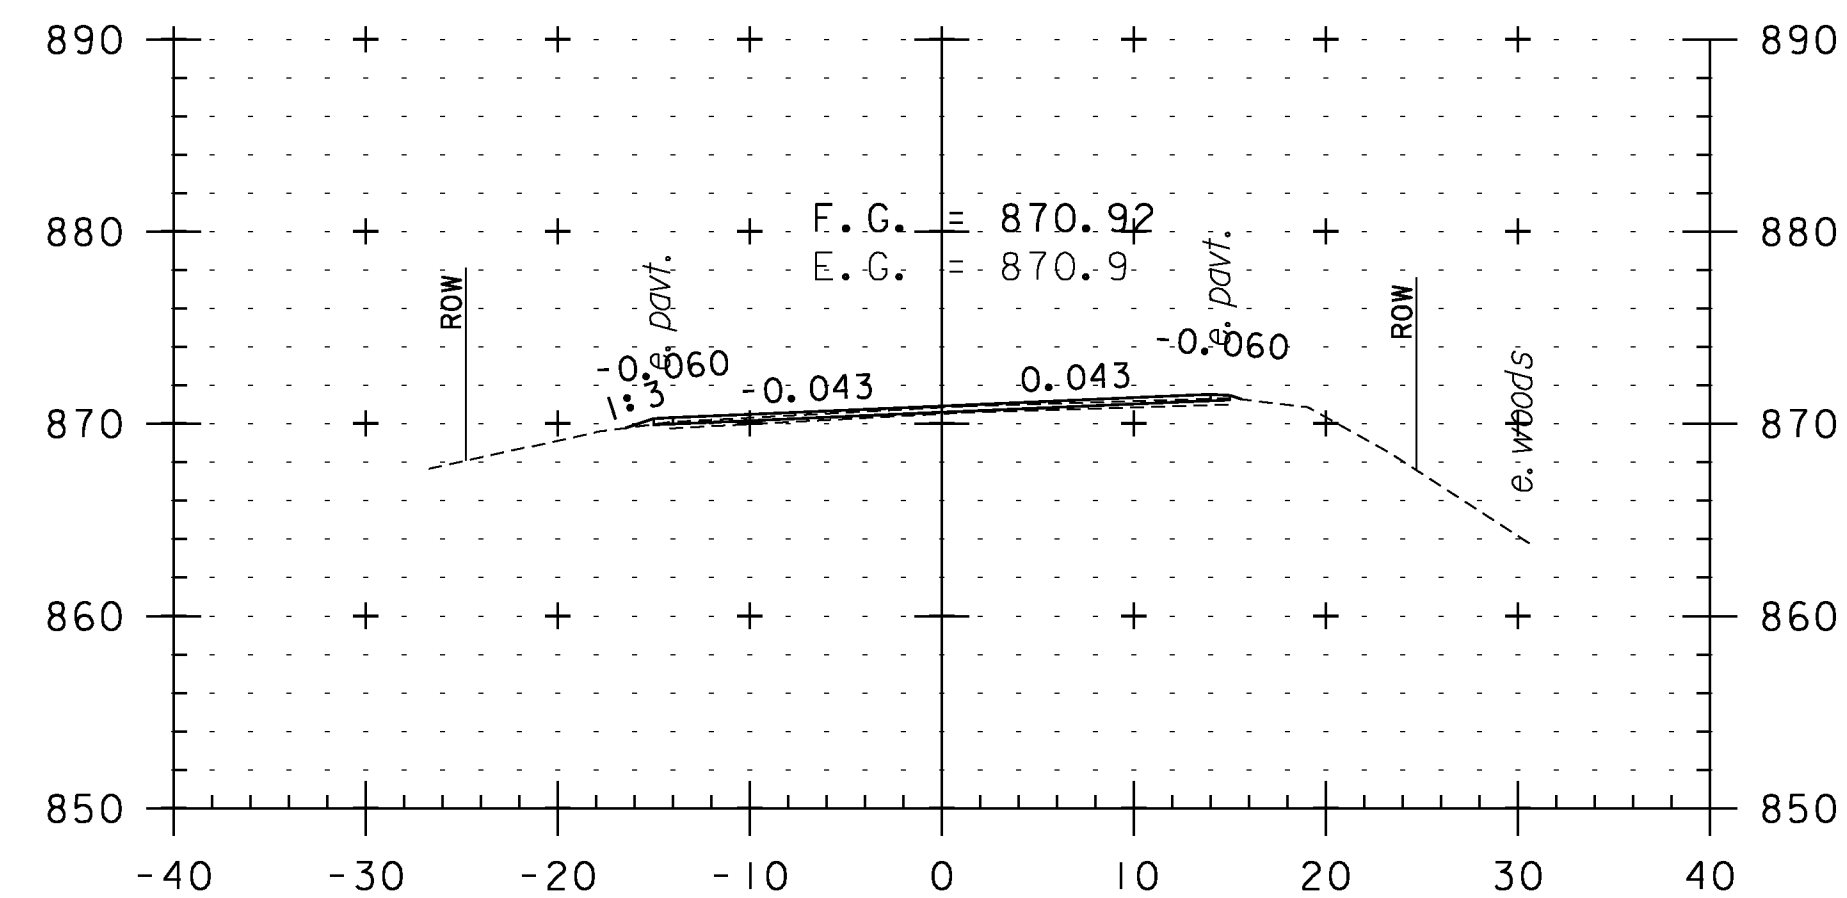

276+00

**CROSS SECTION SHEET 49**

PROJECT NAME: WEATHERSFIELD

PROJECT NUMBER: STP 2913(I)

FILE NAME: I0c228

PROJECT LEADER: PTS

DESIGNED BY: NLL


IPARM FILE NAME: pI0c228.I39

PLOT DATE: 2/7/2013

DRAWN BY: WWG

CHECKED BY: PTS

SHEET 139 OF 234

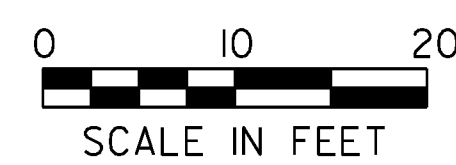

STA. 273+00 TO STA. 277+00