




278+50

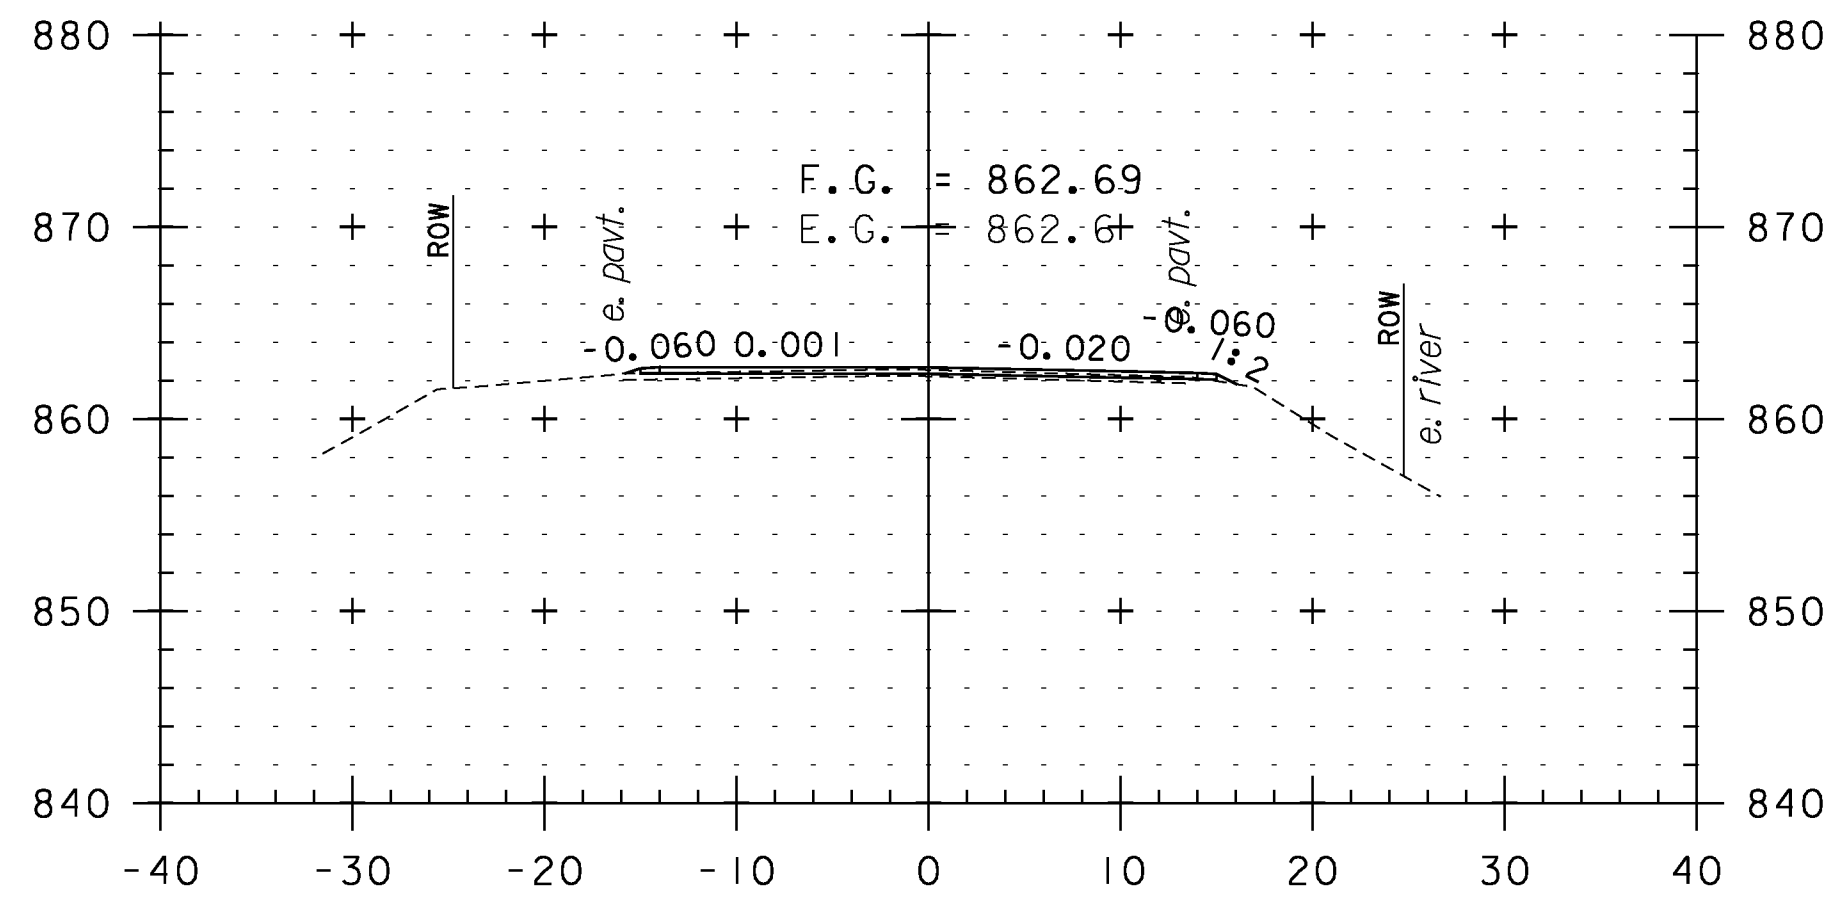


280+00

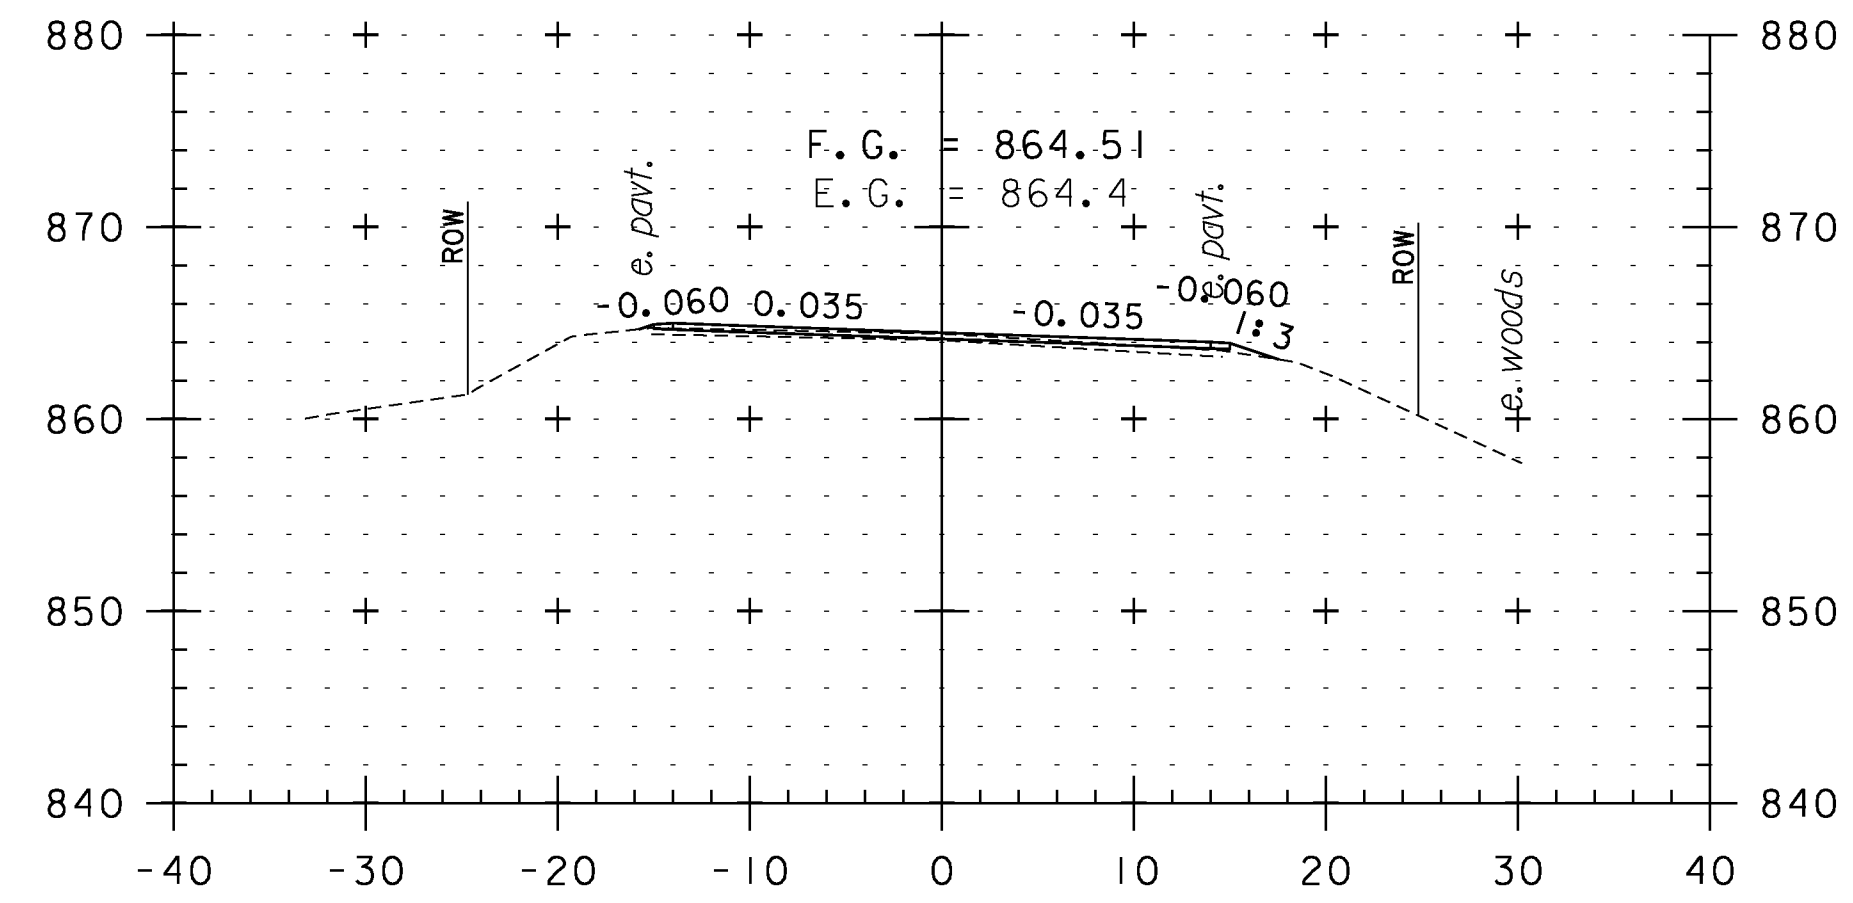


281+50

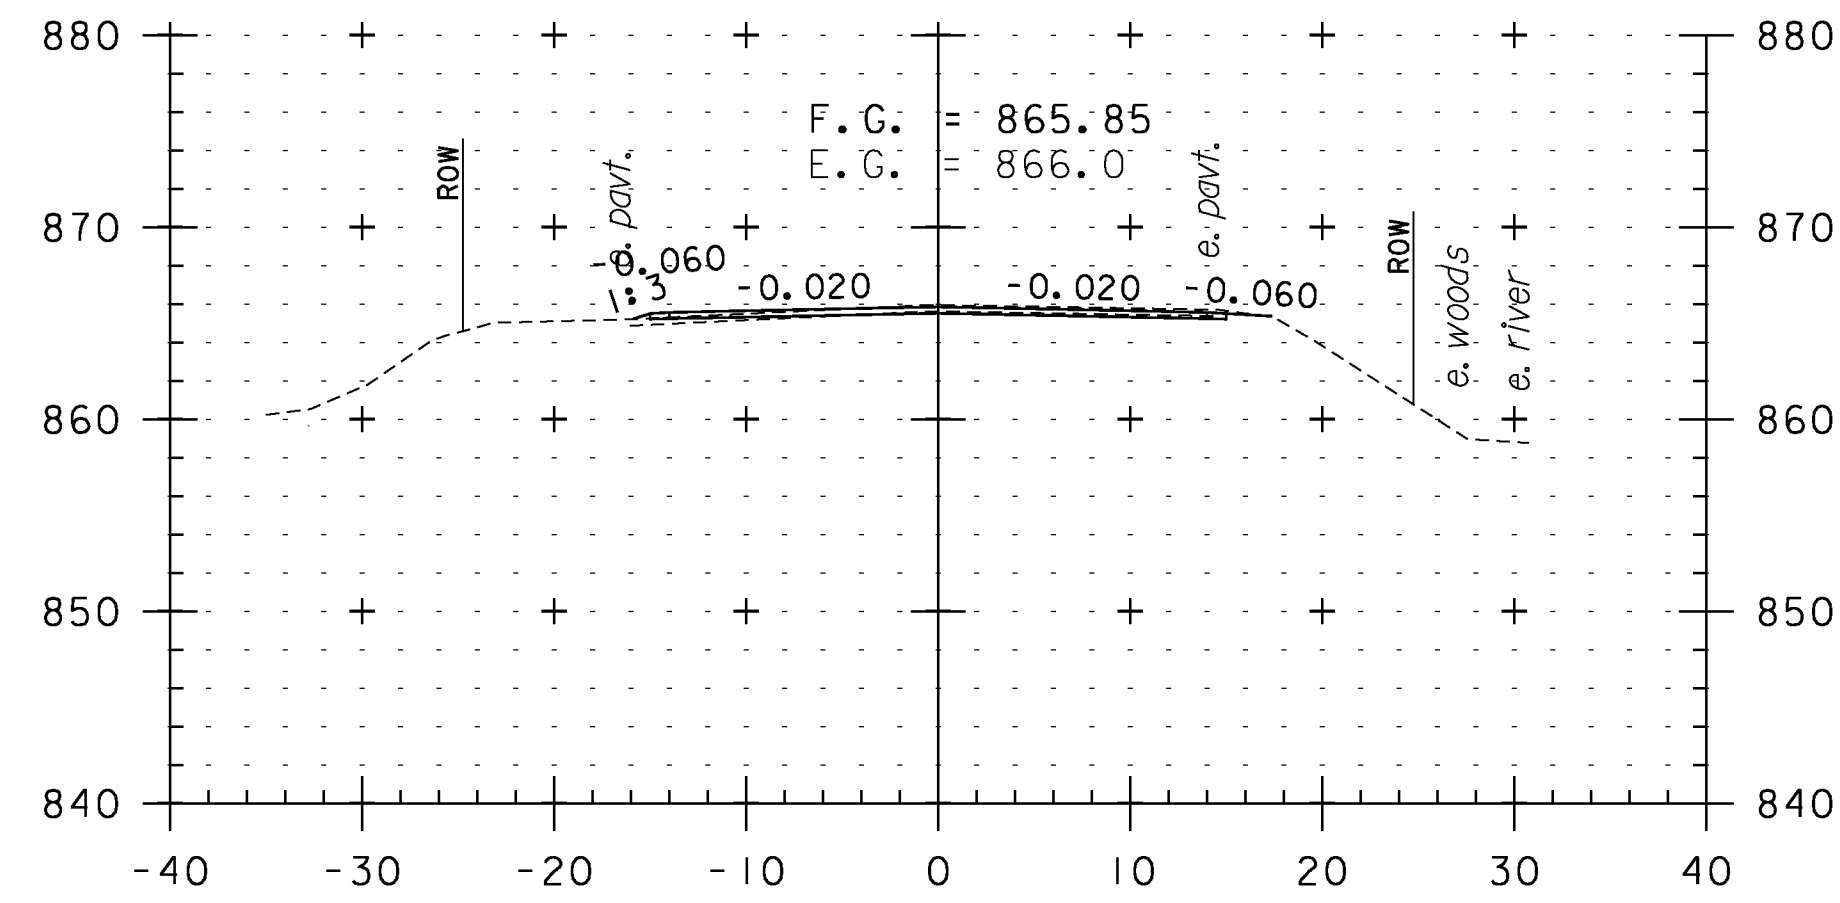


278+00

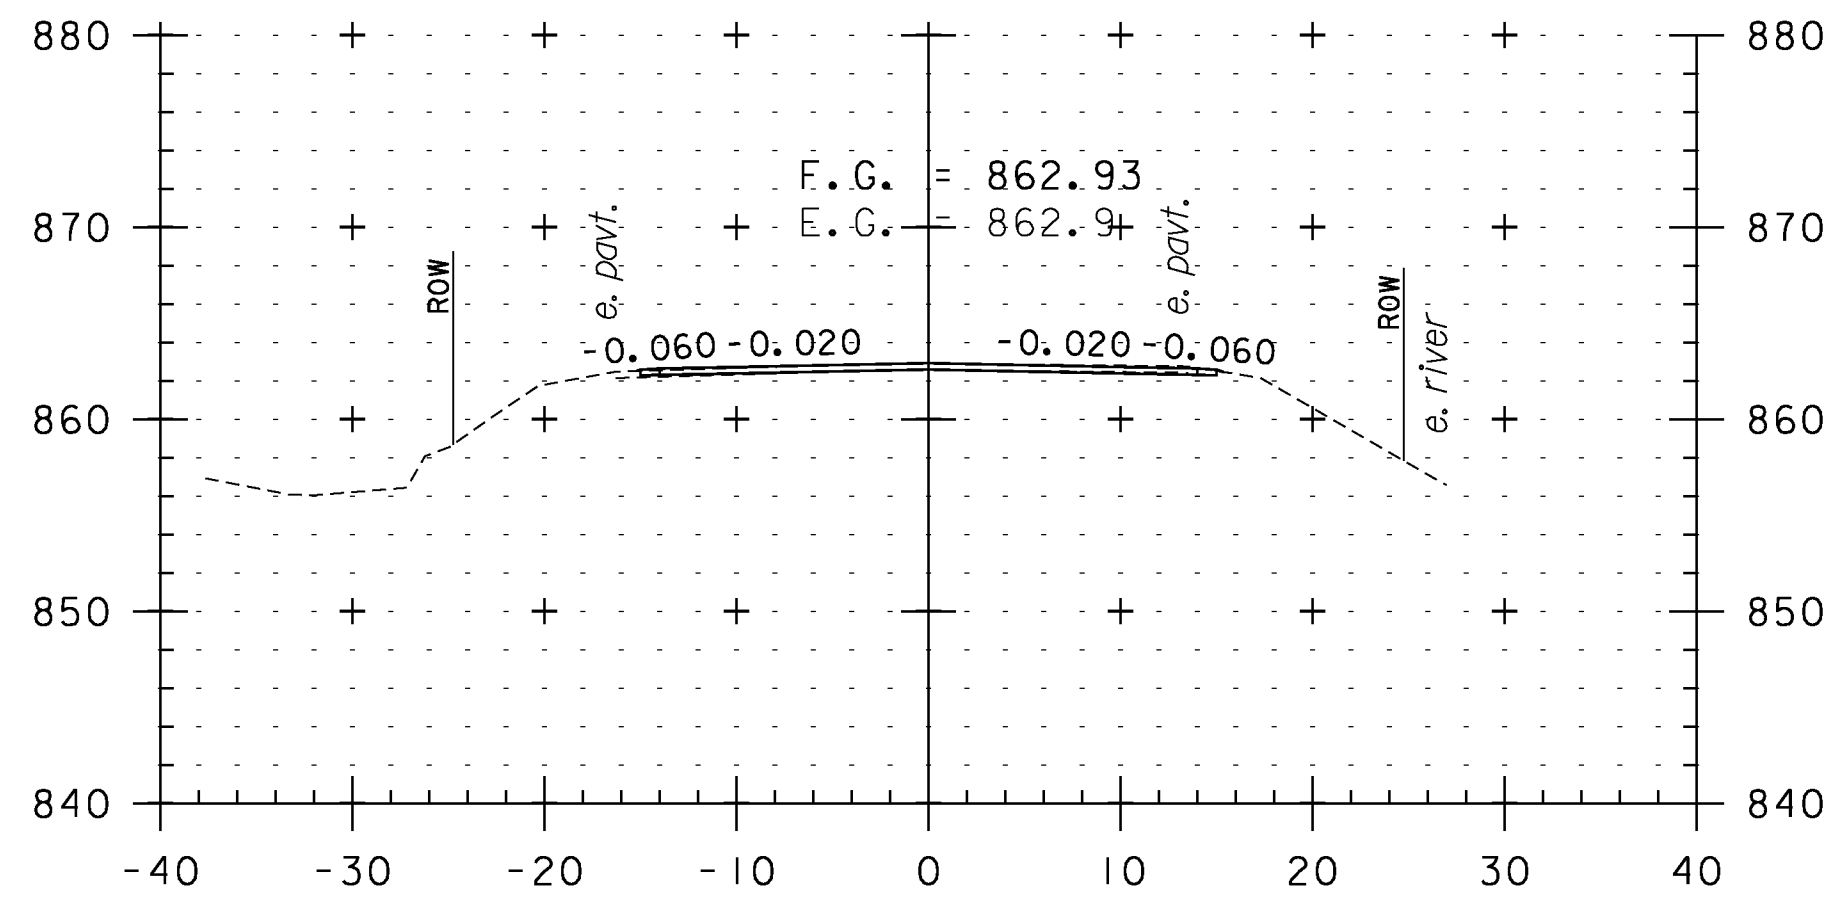


279+50

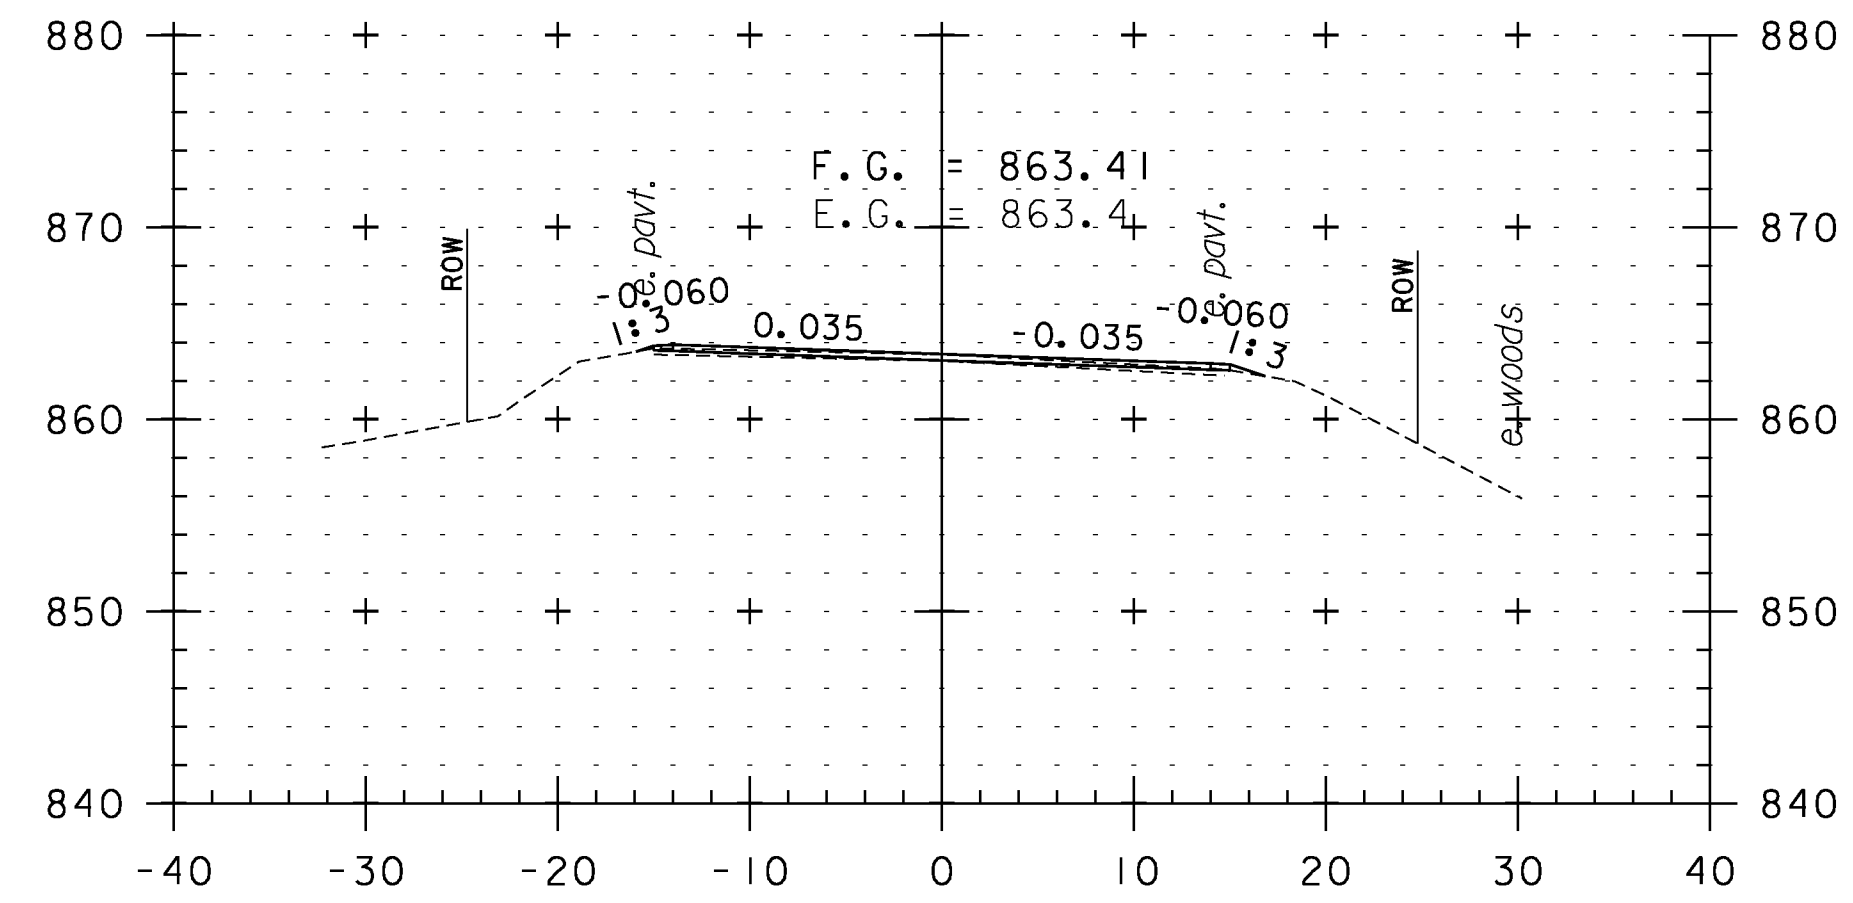


281+00

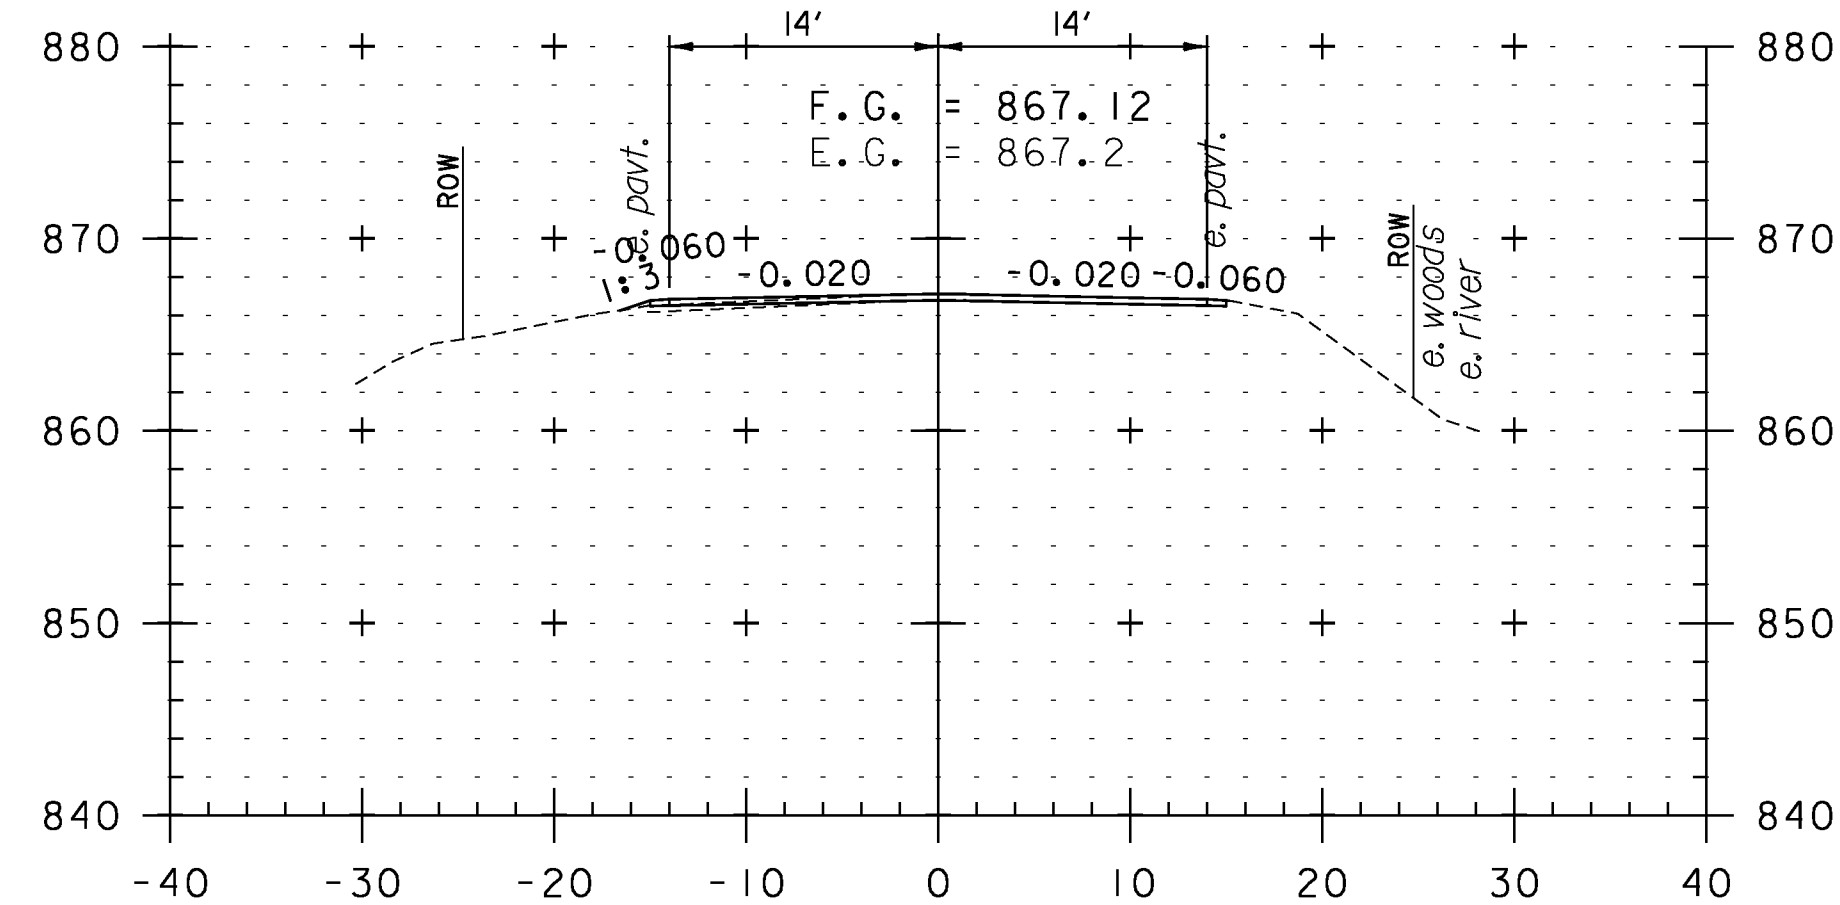

277+50

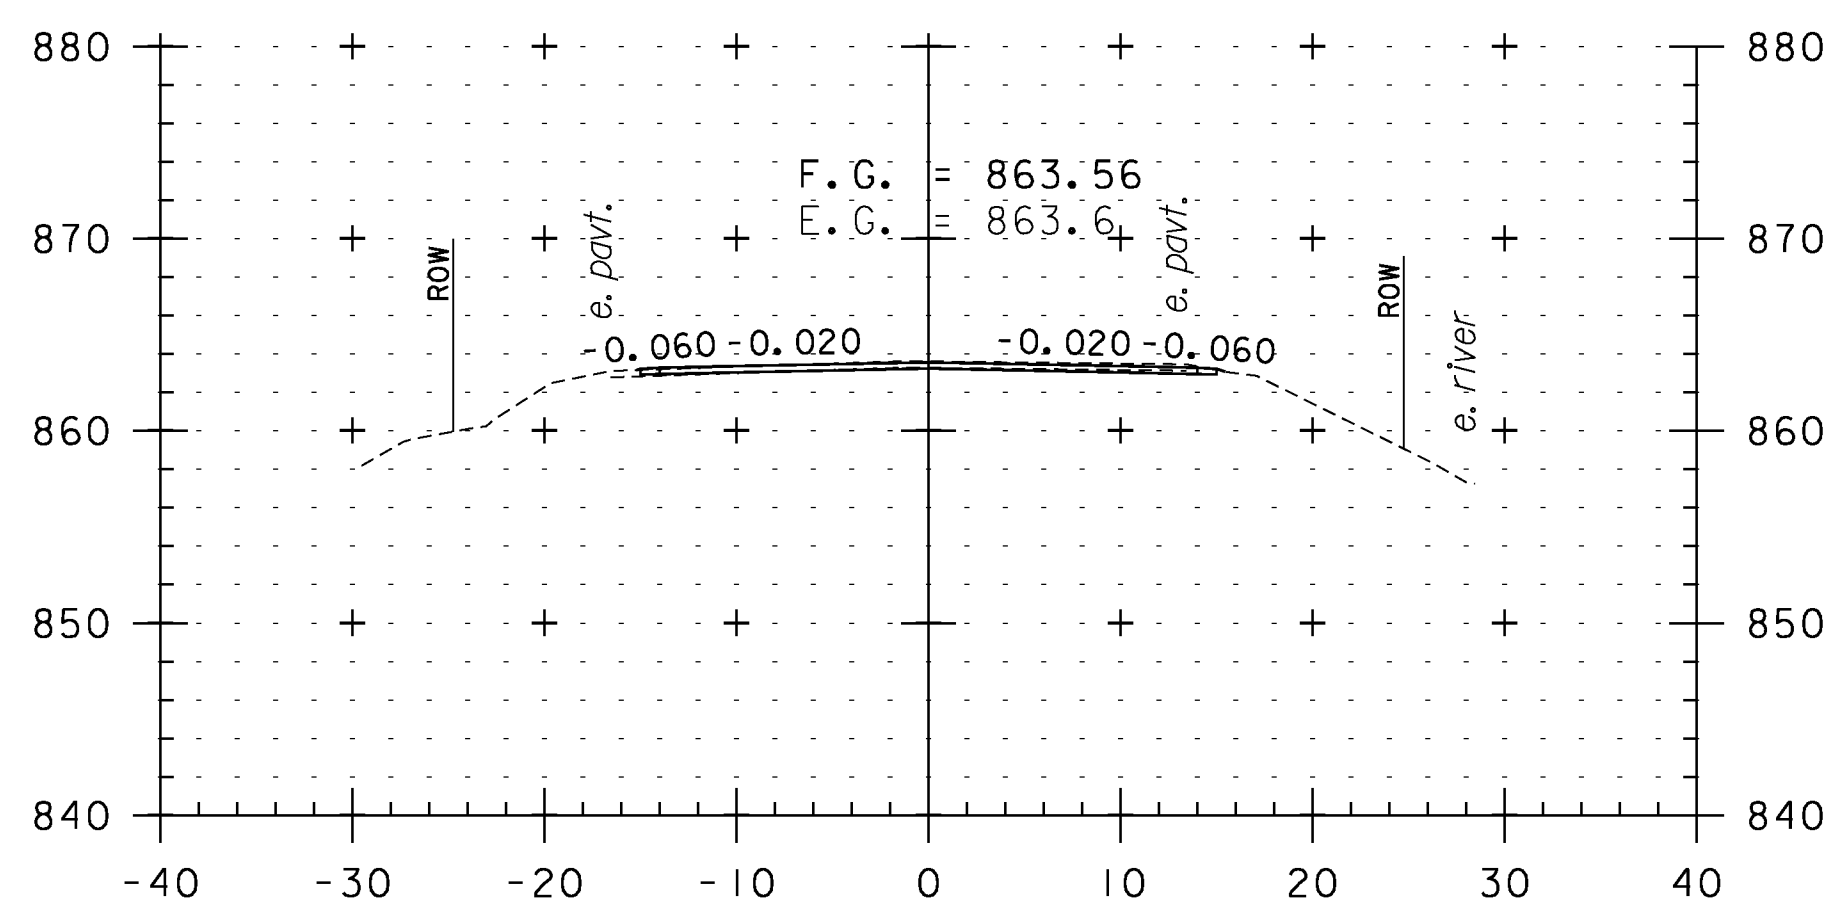

279+00

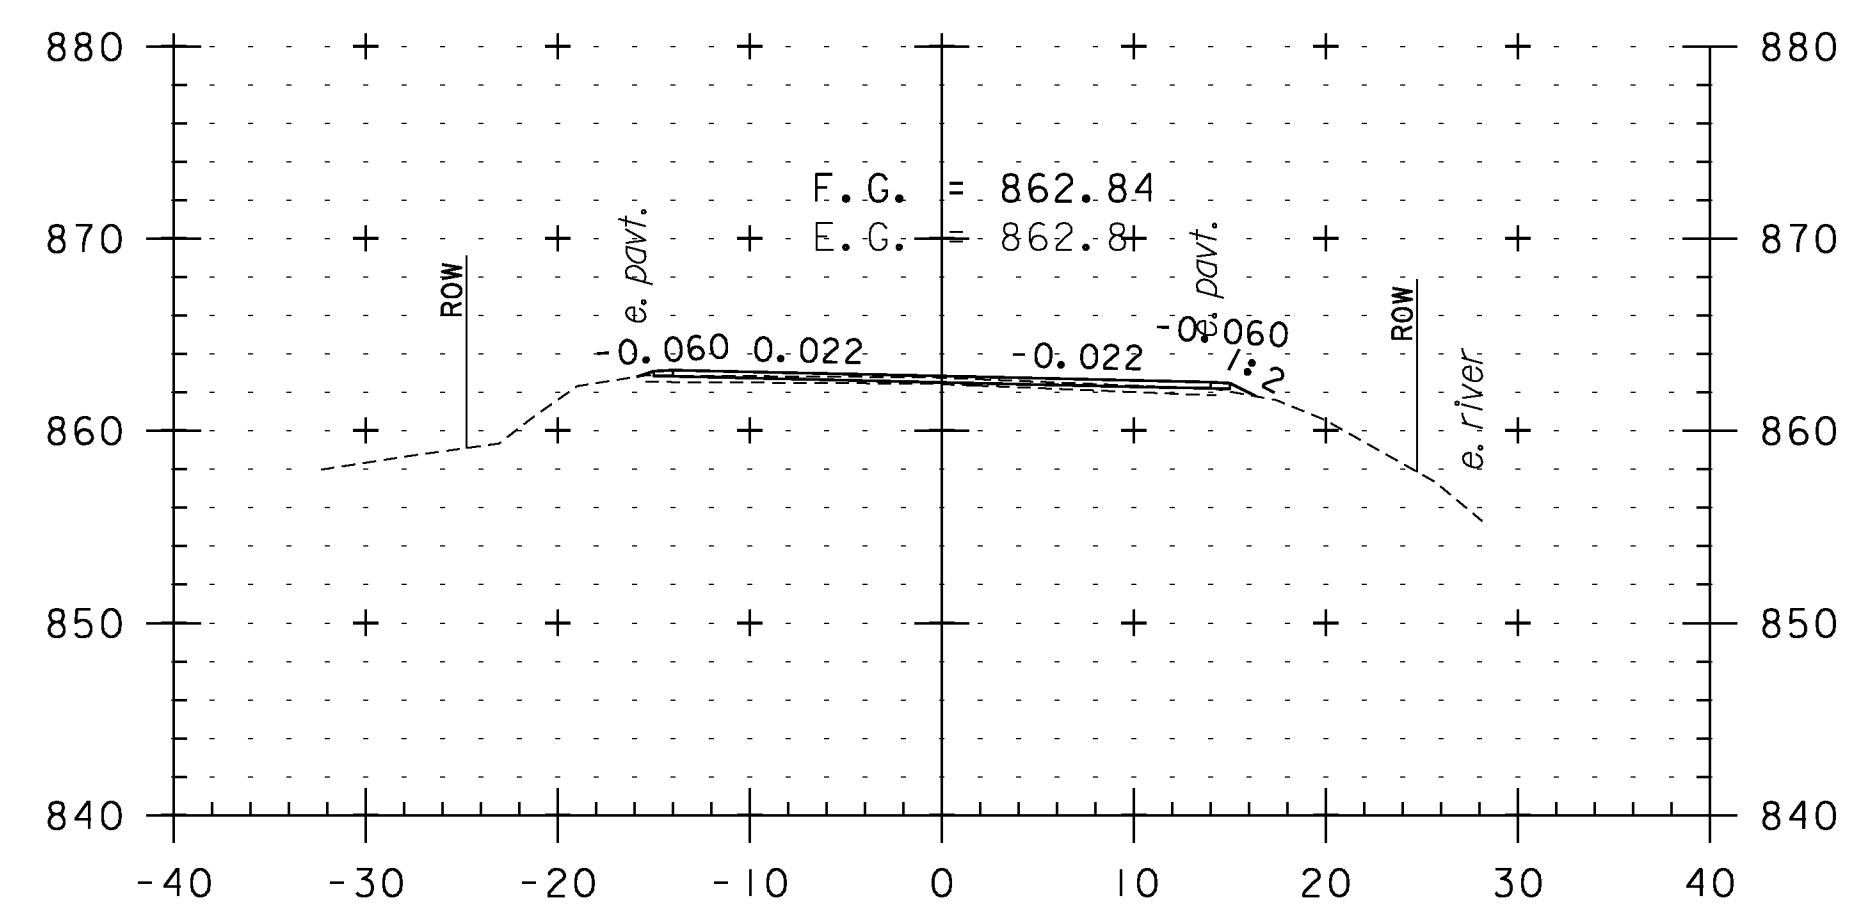

280+50

**CROSS SECTION SHEET 50**

PROJECT NAME:	WEATHERSFIELD
PROJECT NUMBER:	STP 2913(I)
FILE NAME:	I0c228
PROJECT LEADER:	PTS
DESIGNED BY:	NLL
IPARM FILE NAME:	pI0C228_I40
PLOT DATE:	2/7/2013
DRAWN BY:	WWG
CHECKED BY:	PTS
SHEET	140 OF 234



STA. 277+50 TO STA. 281+50