




287+00

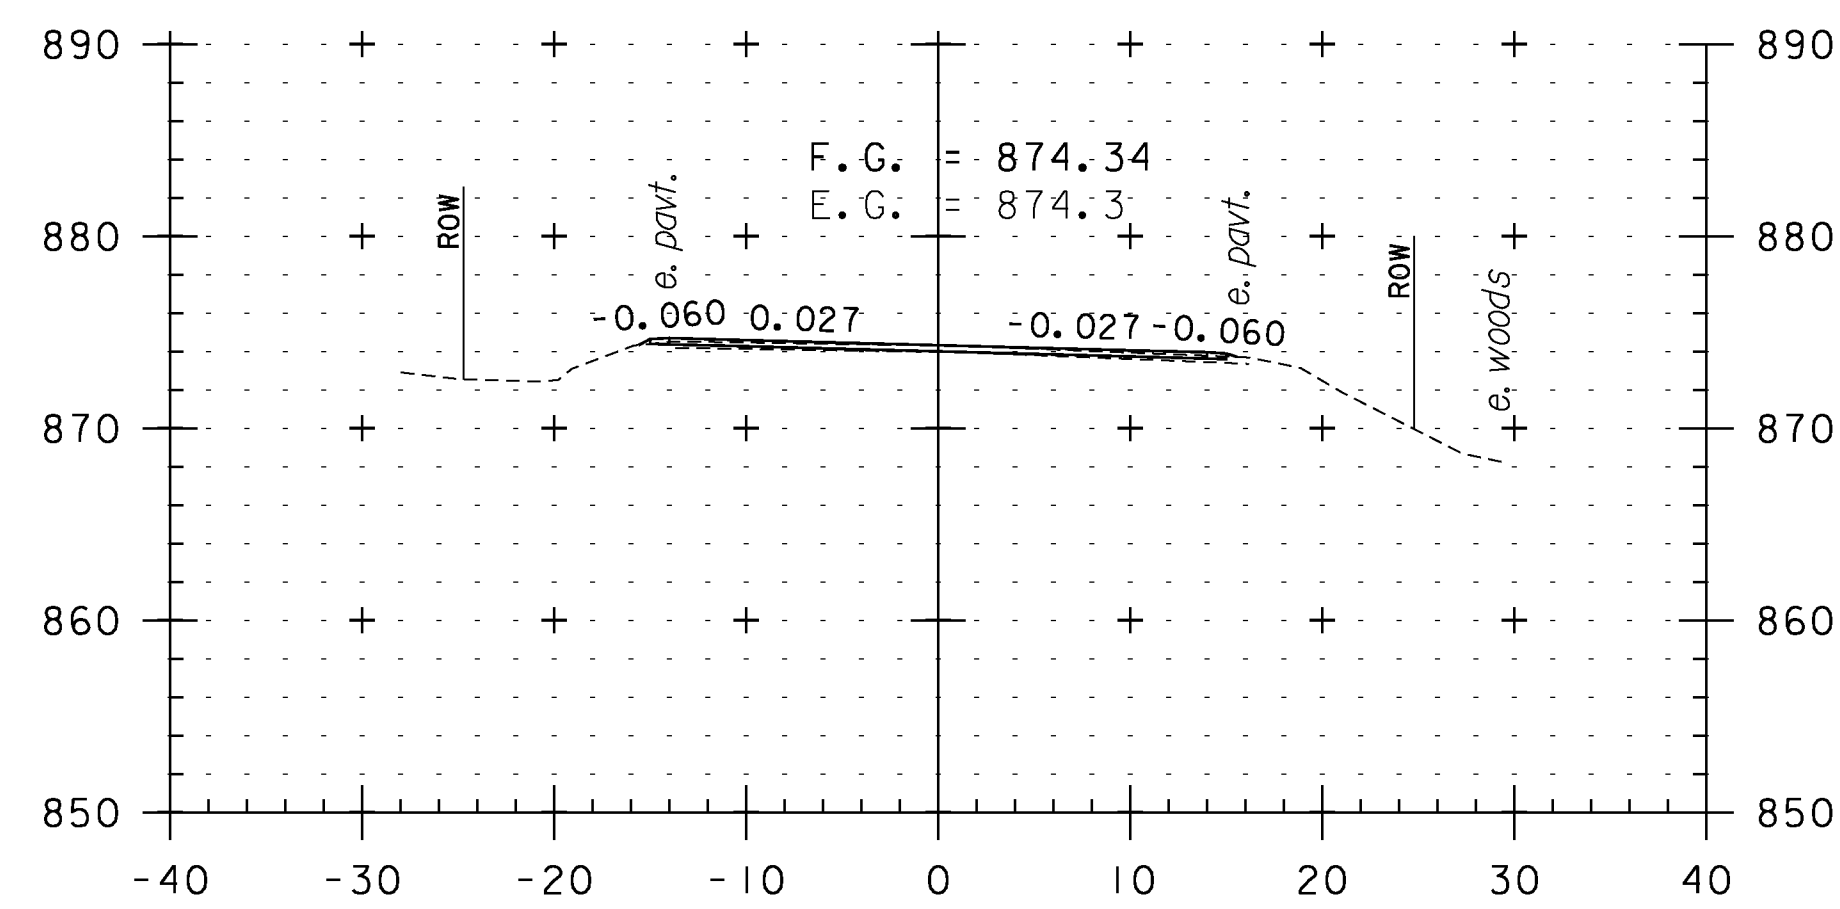


286+50

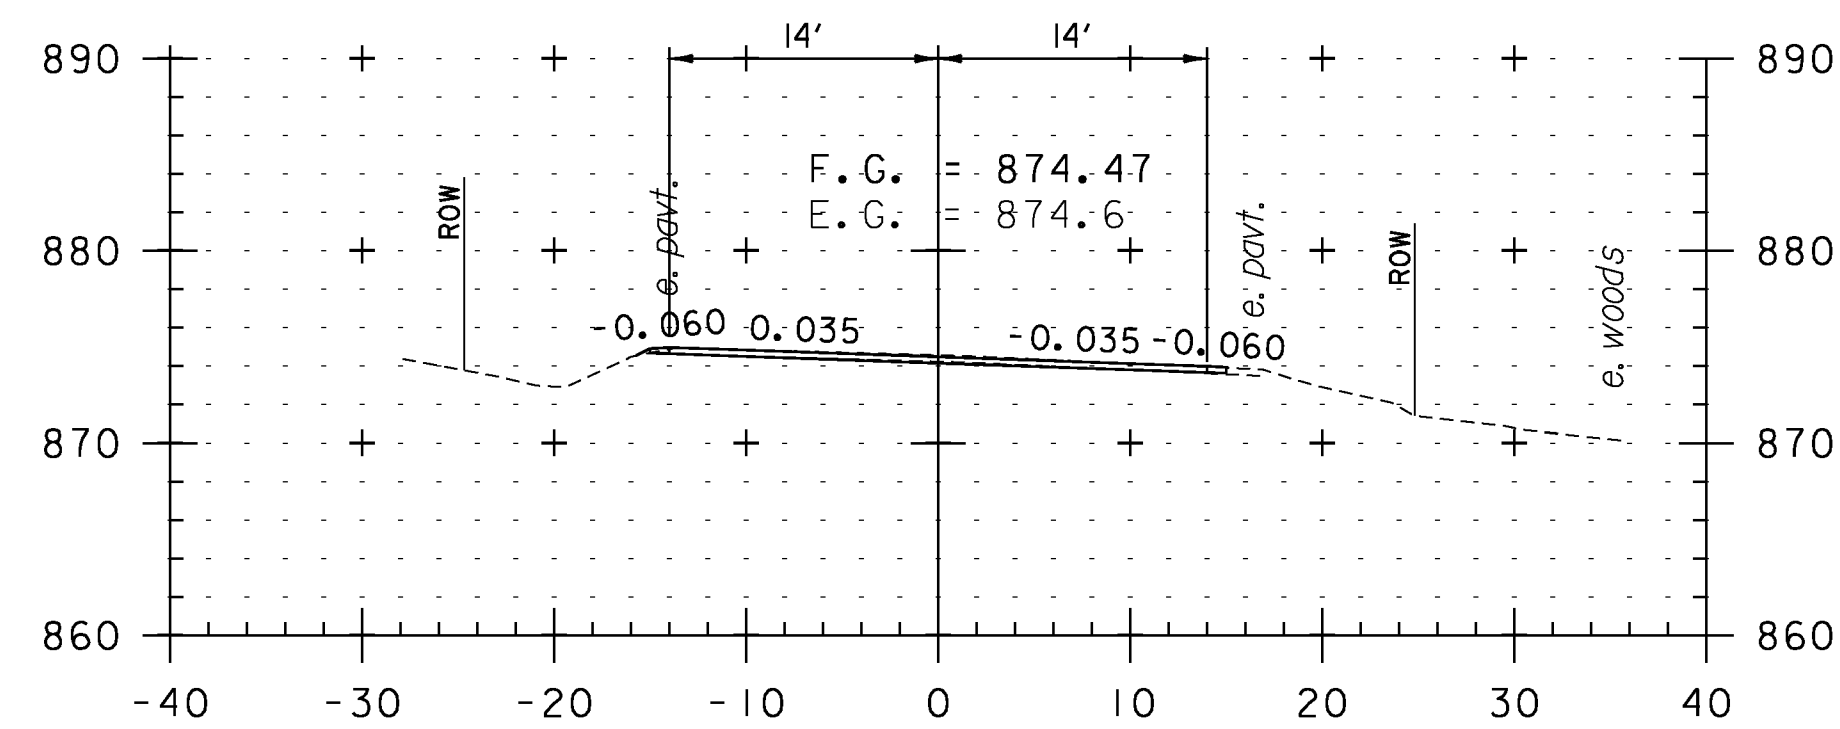


286+00

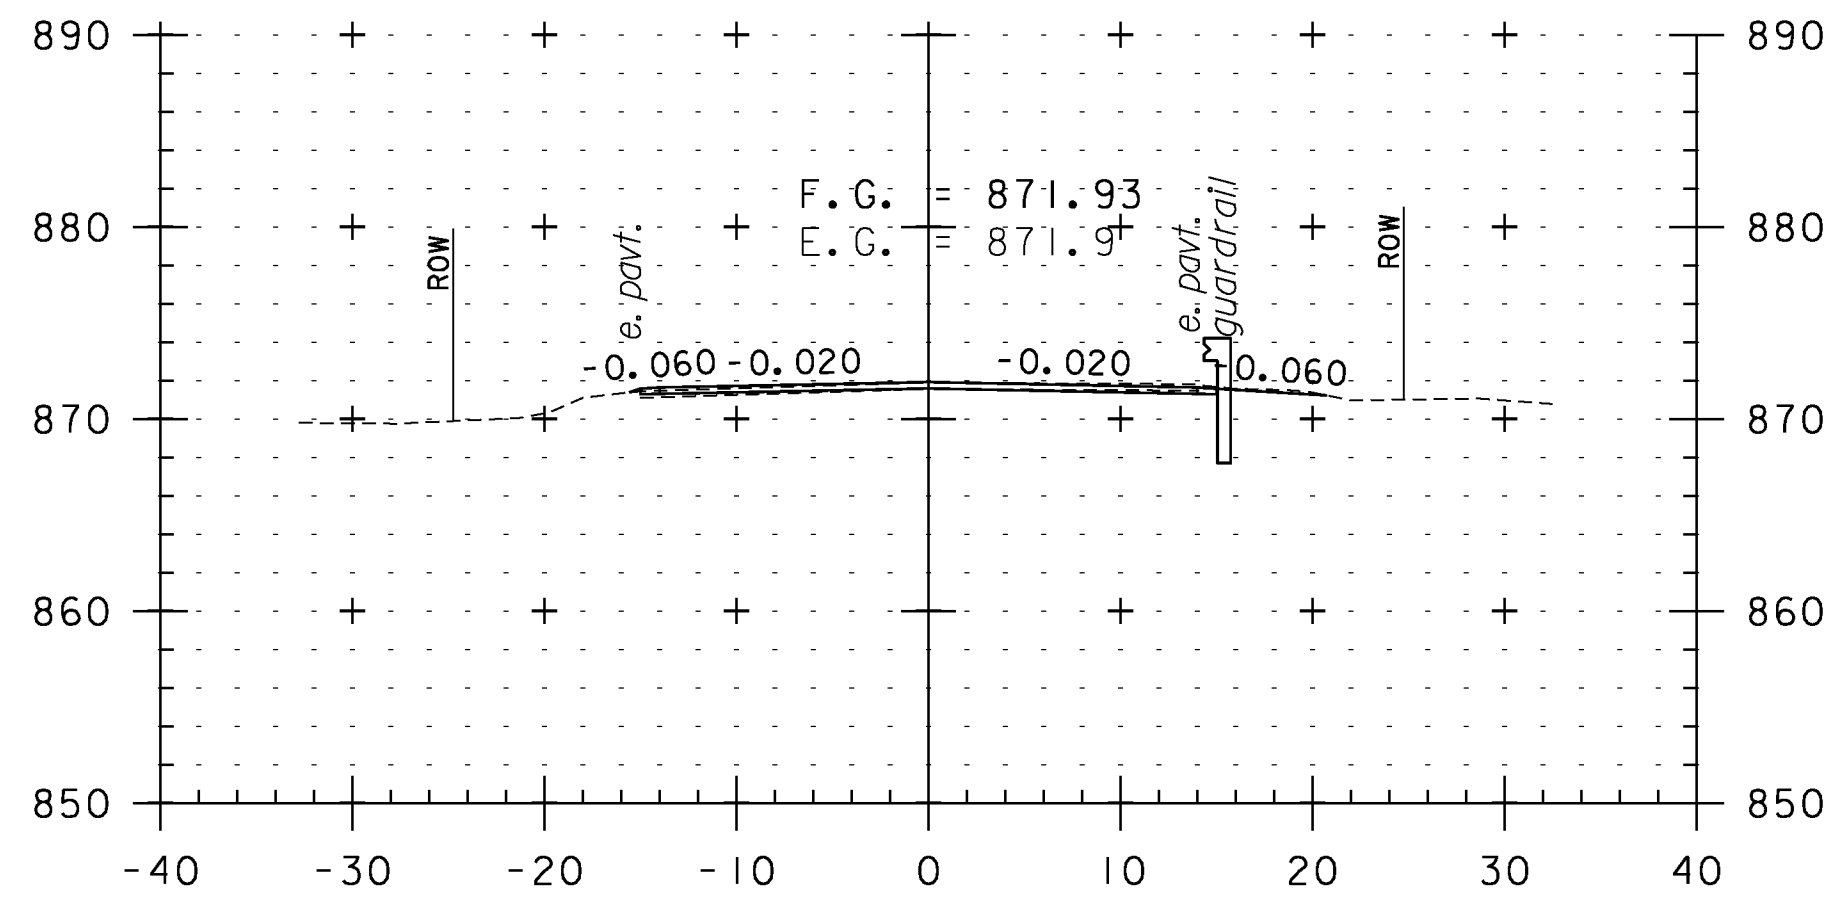


288+50

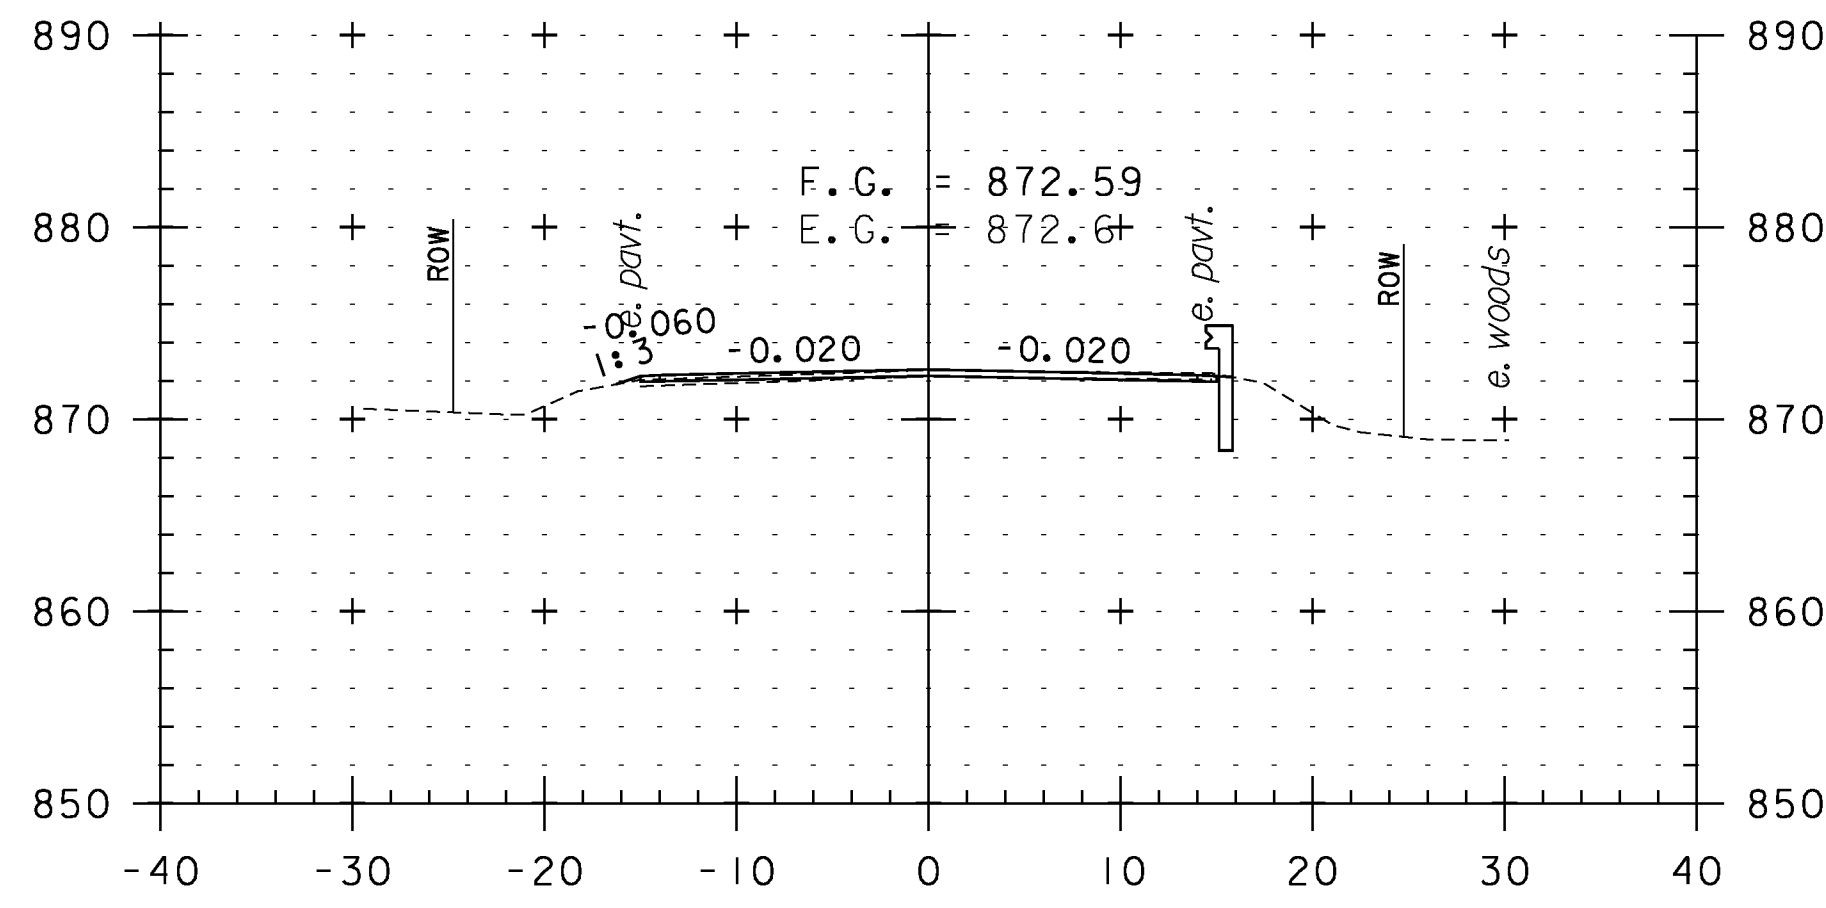


288+00

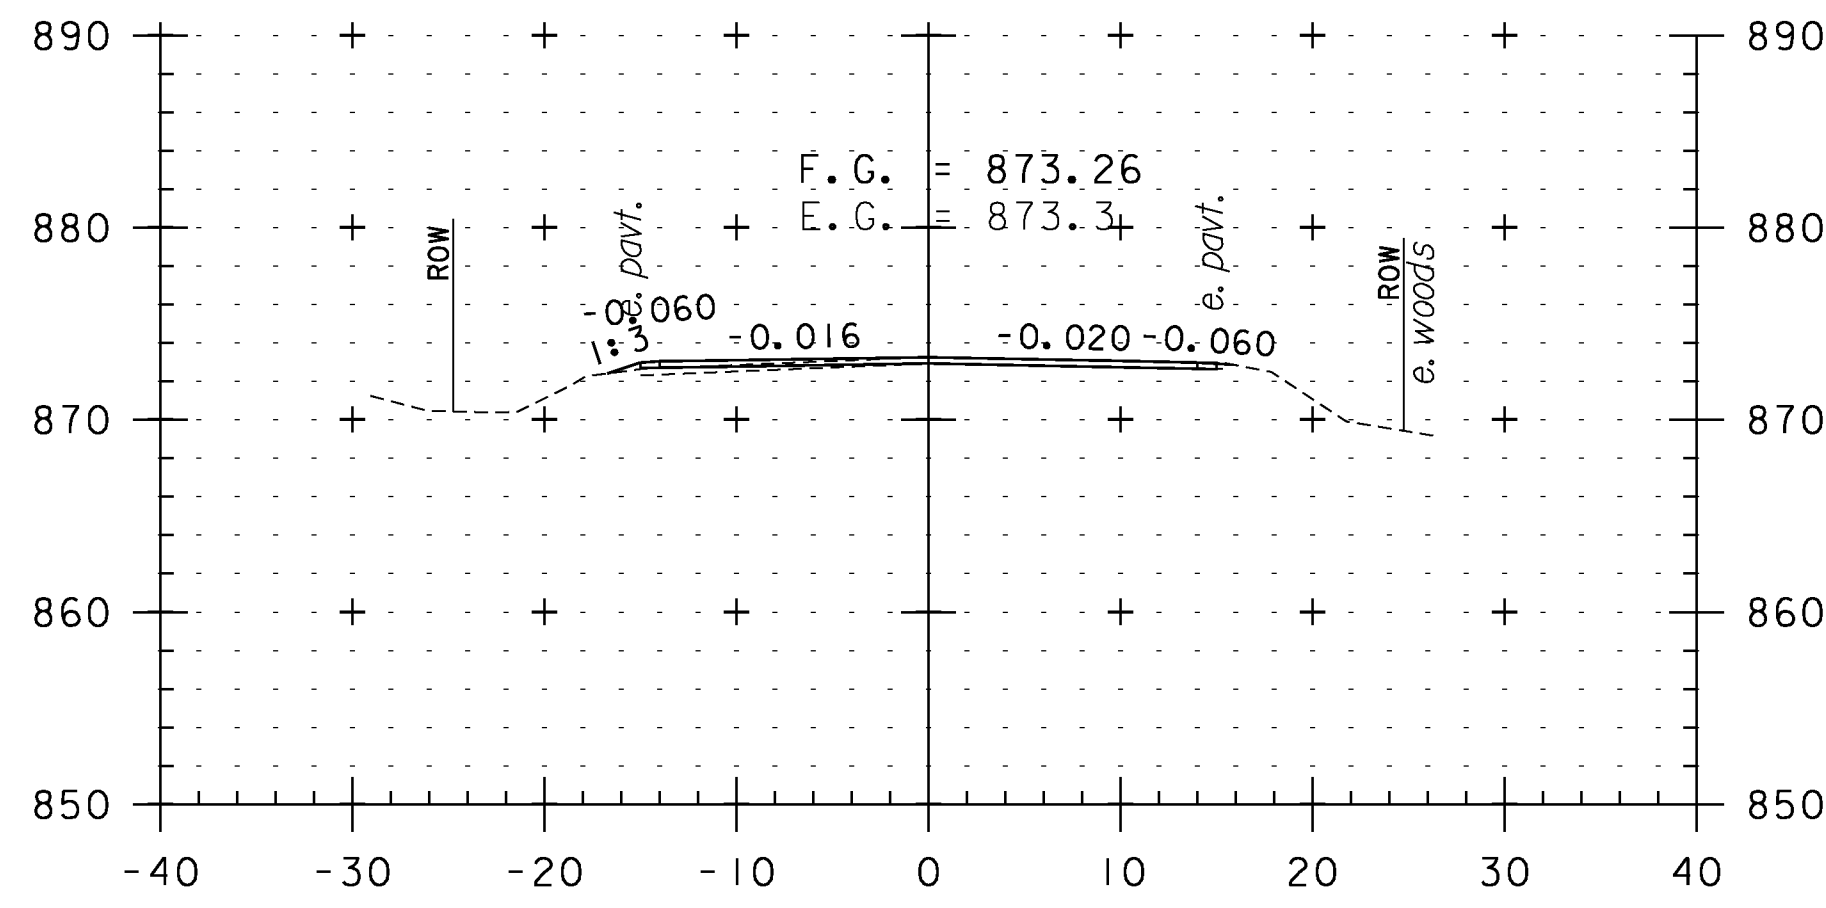


287+50

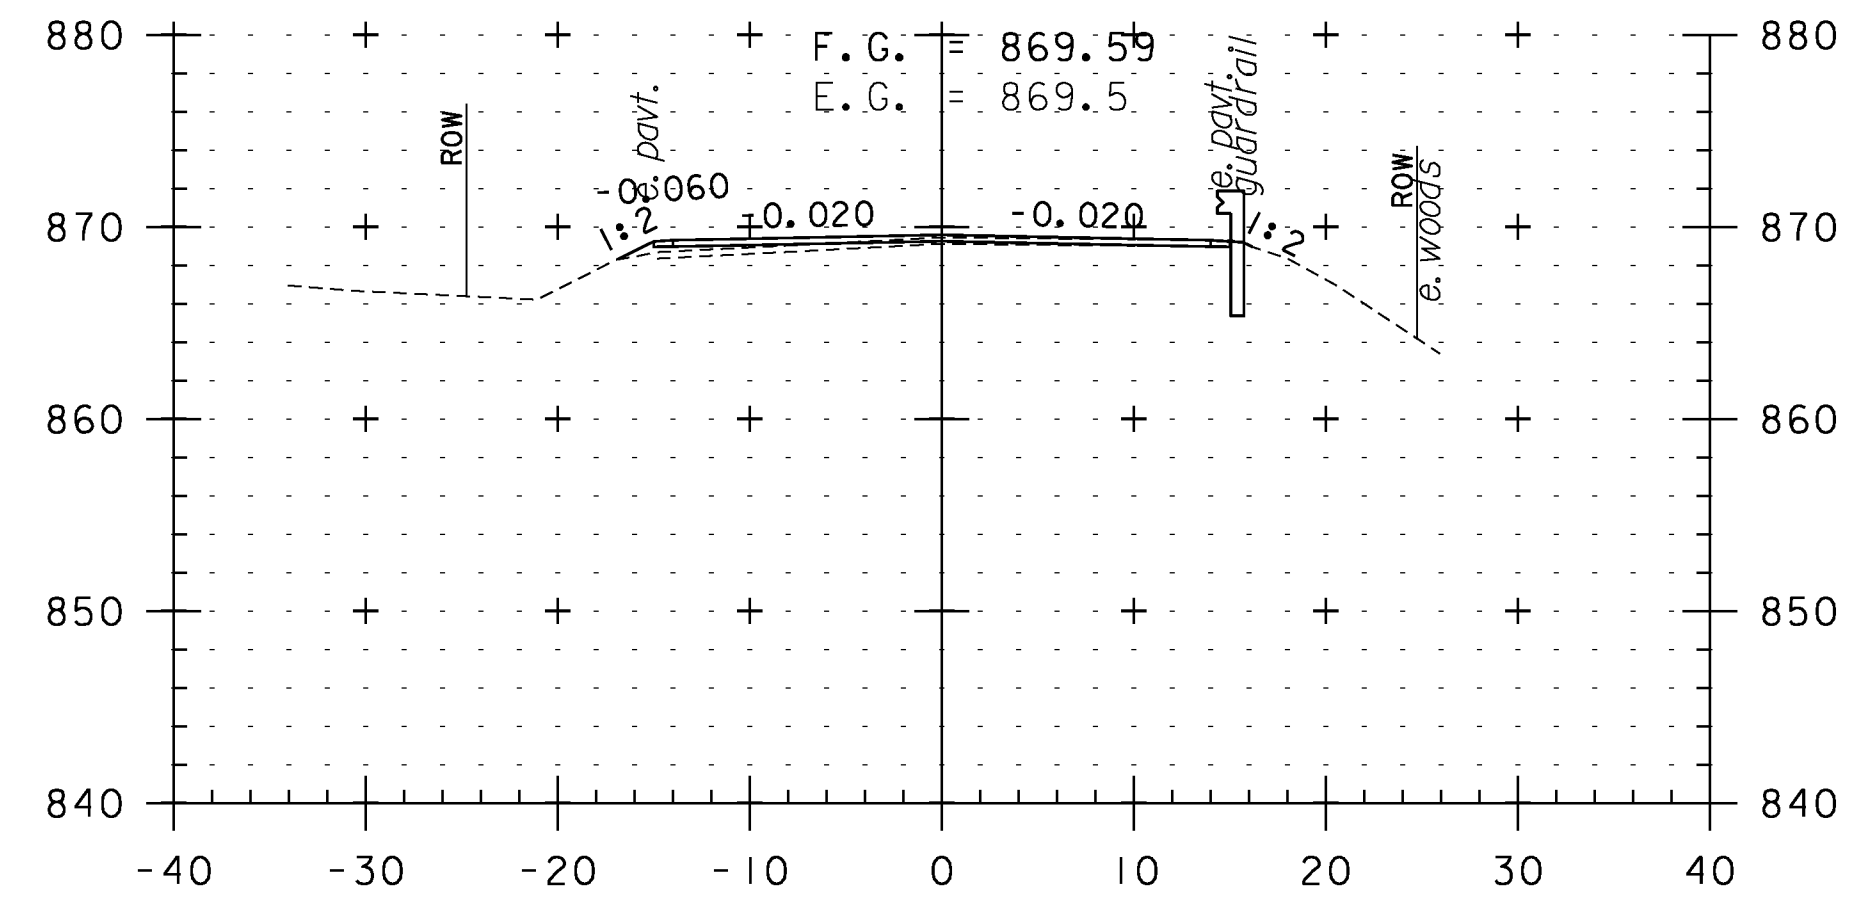

290+00

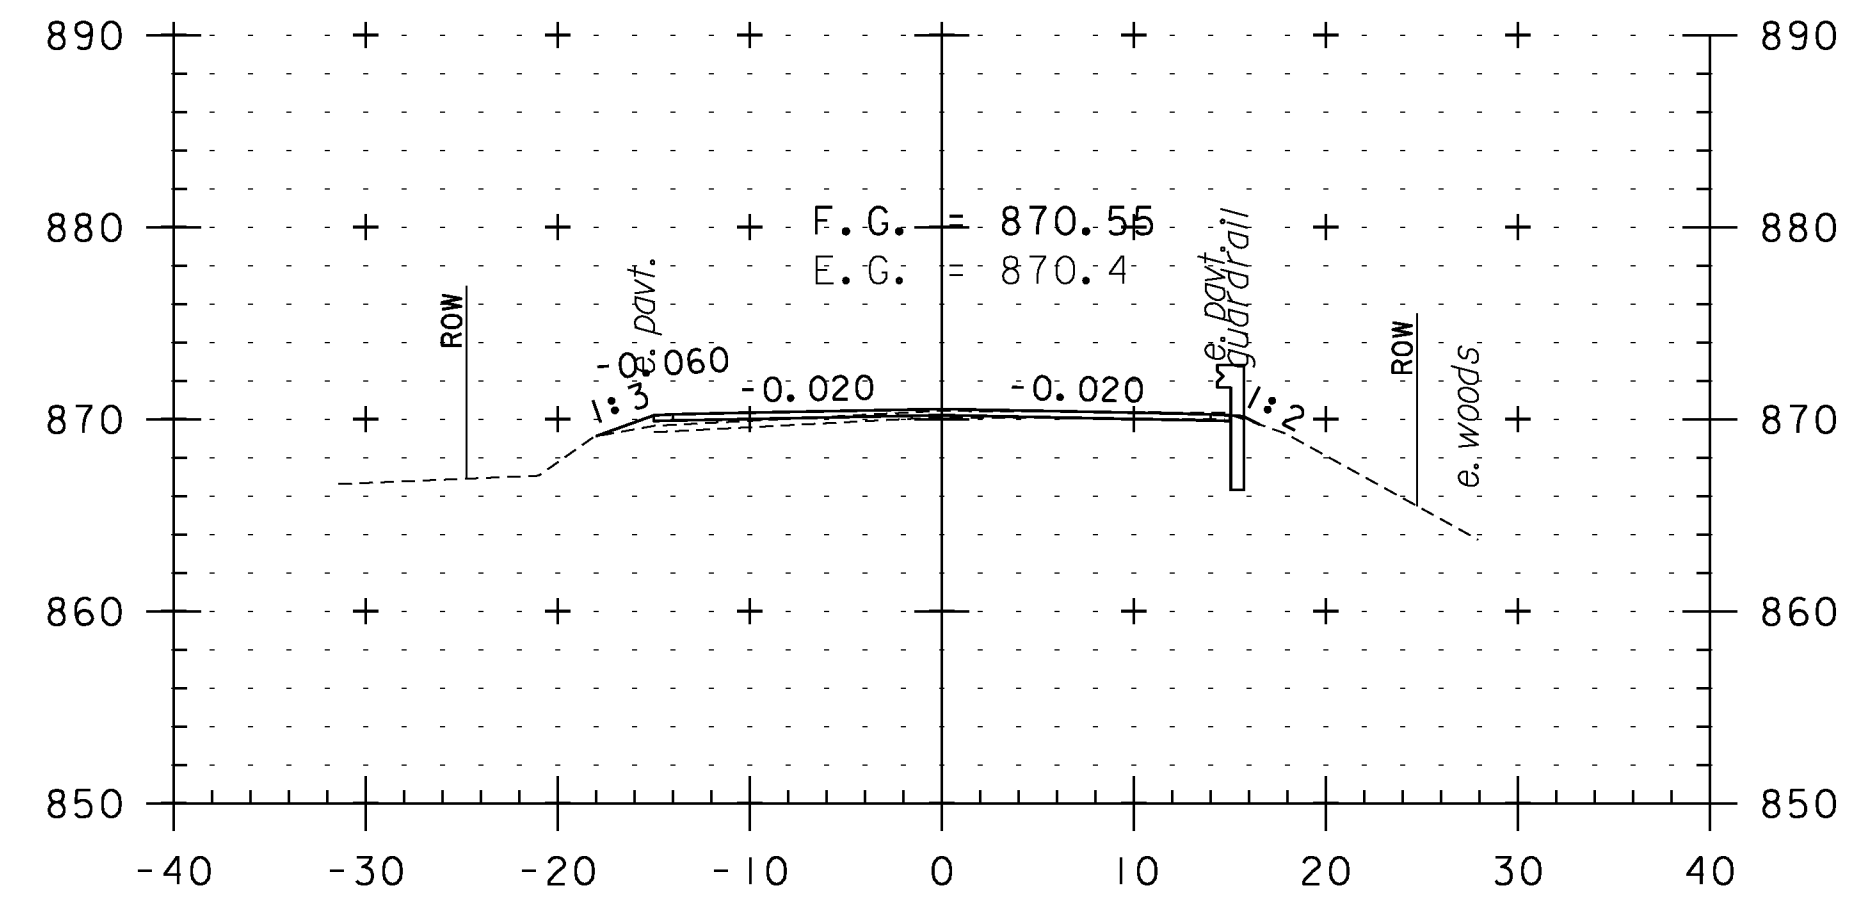

289+50

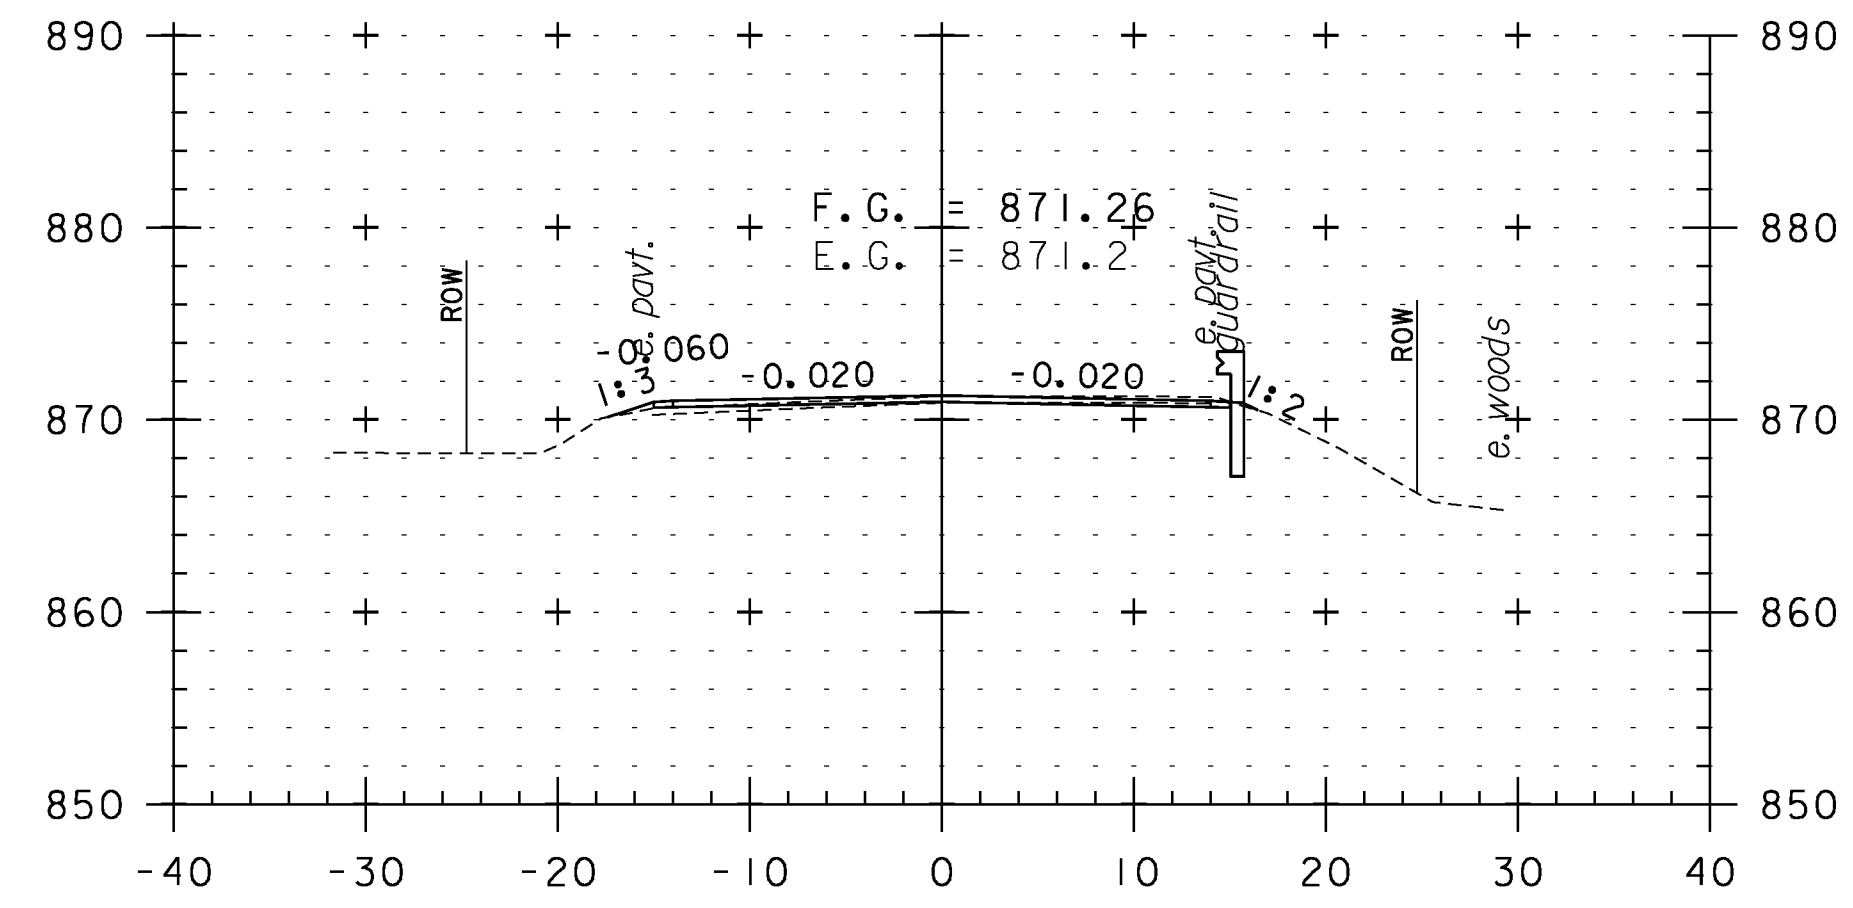

289+00

CROSS SECTION SHEET 52

| | |
|------------------------------|---------------------|
| PROJECT NAME: WEATHERSFIELD | PLOT DATE: 2/7/2013 |
| PROJECT NUMBER: STP 2913(I) | DRAWN BY: WWG |
| FILE NAME: I0c228 | DESIGNED BY: NULL |
| PROJECT LEADER: PTS | CHECKED BY: PTS |
| IPARM FILE NAME: pI0c228_I42 | SHEET 142 OF 234 |



STA. 286+00 TO STA. 290+00