




320+00

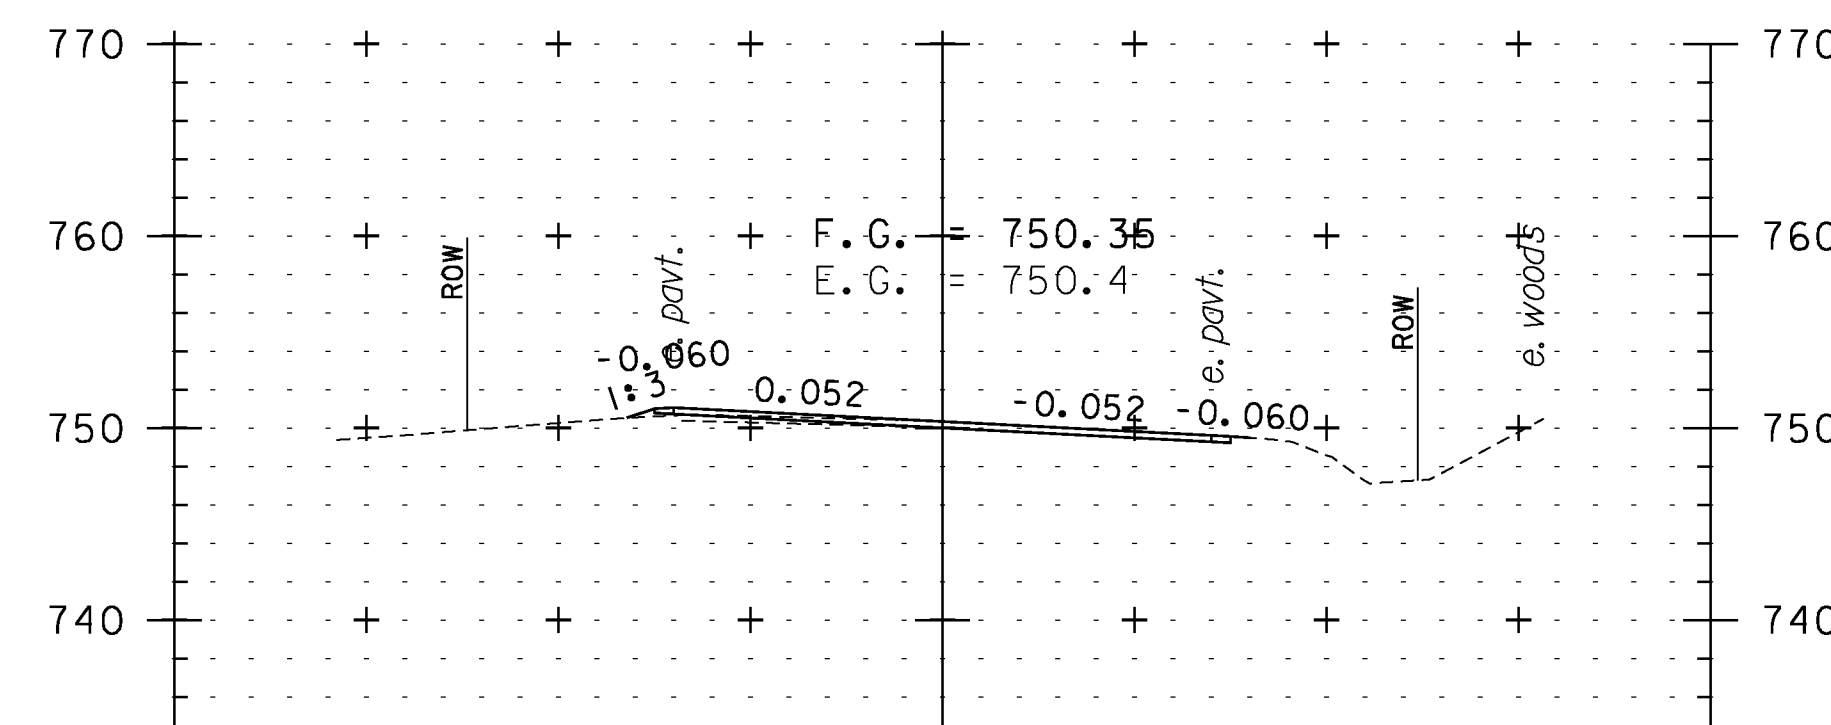


321+50

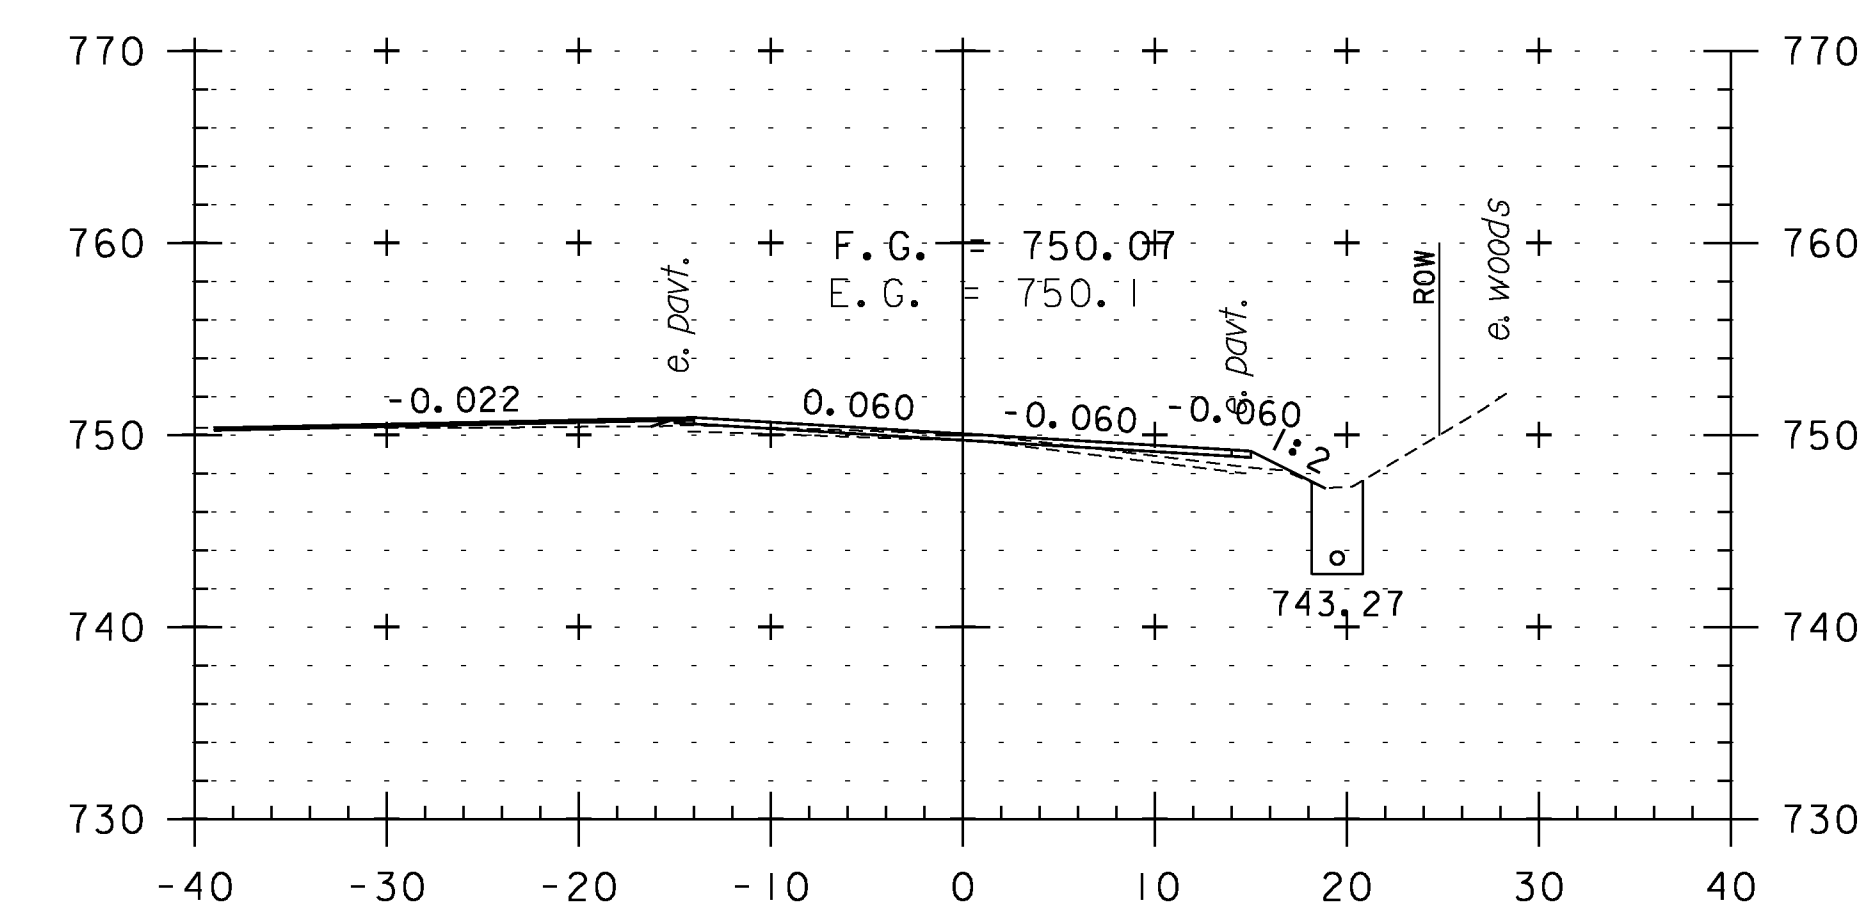


322+75
TH 29

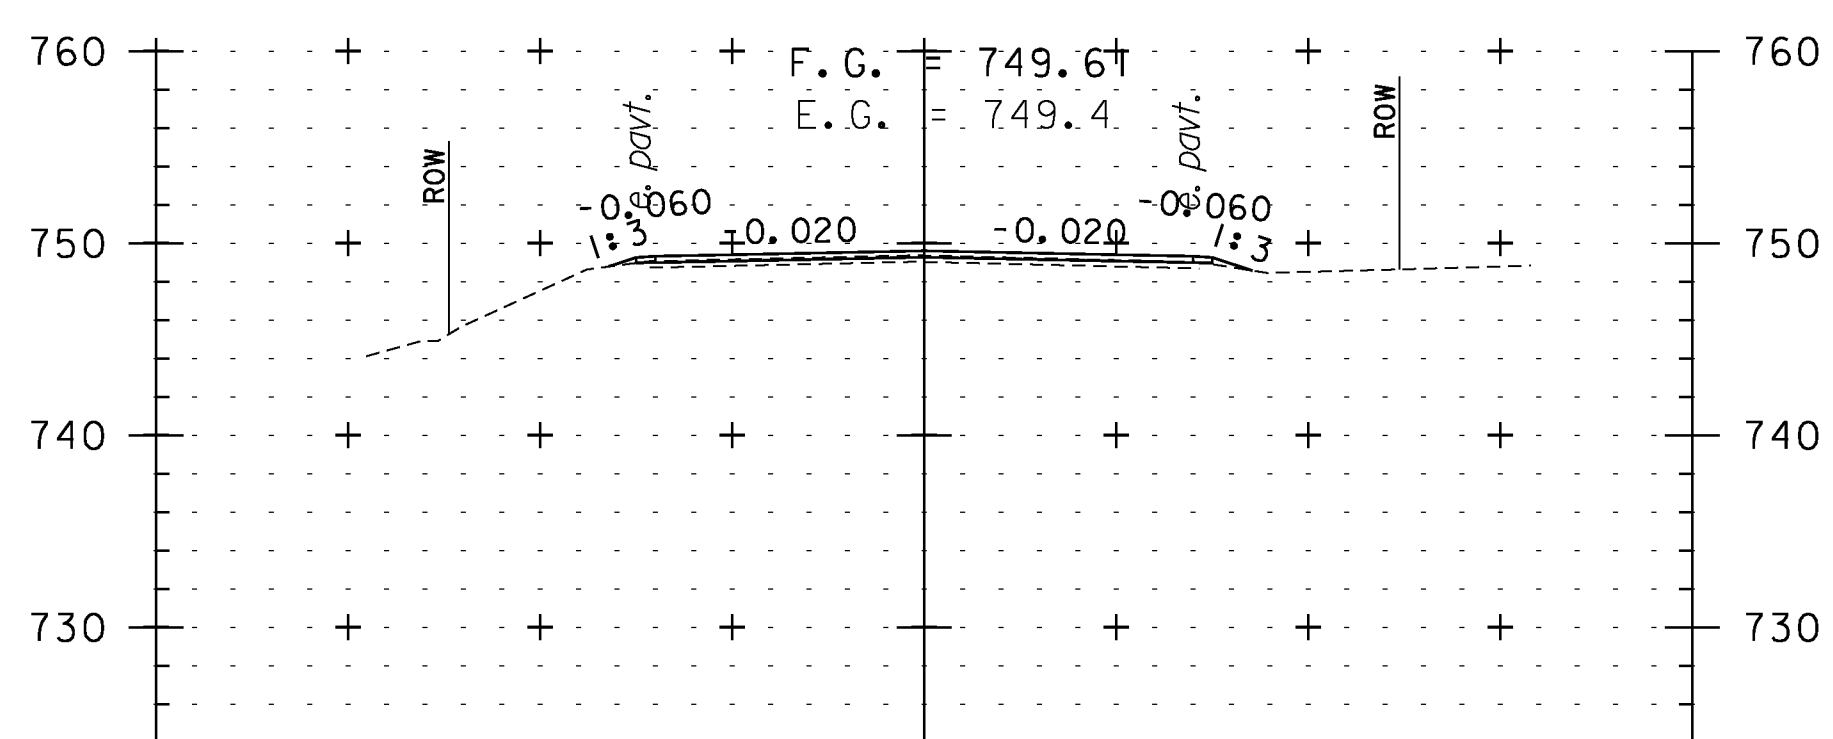


319+50

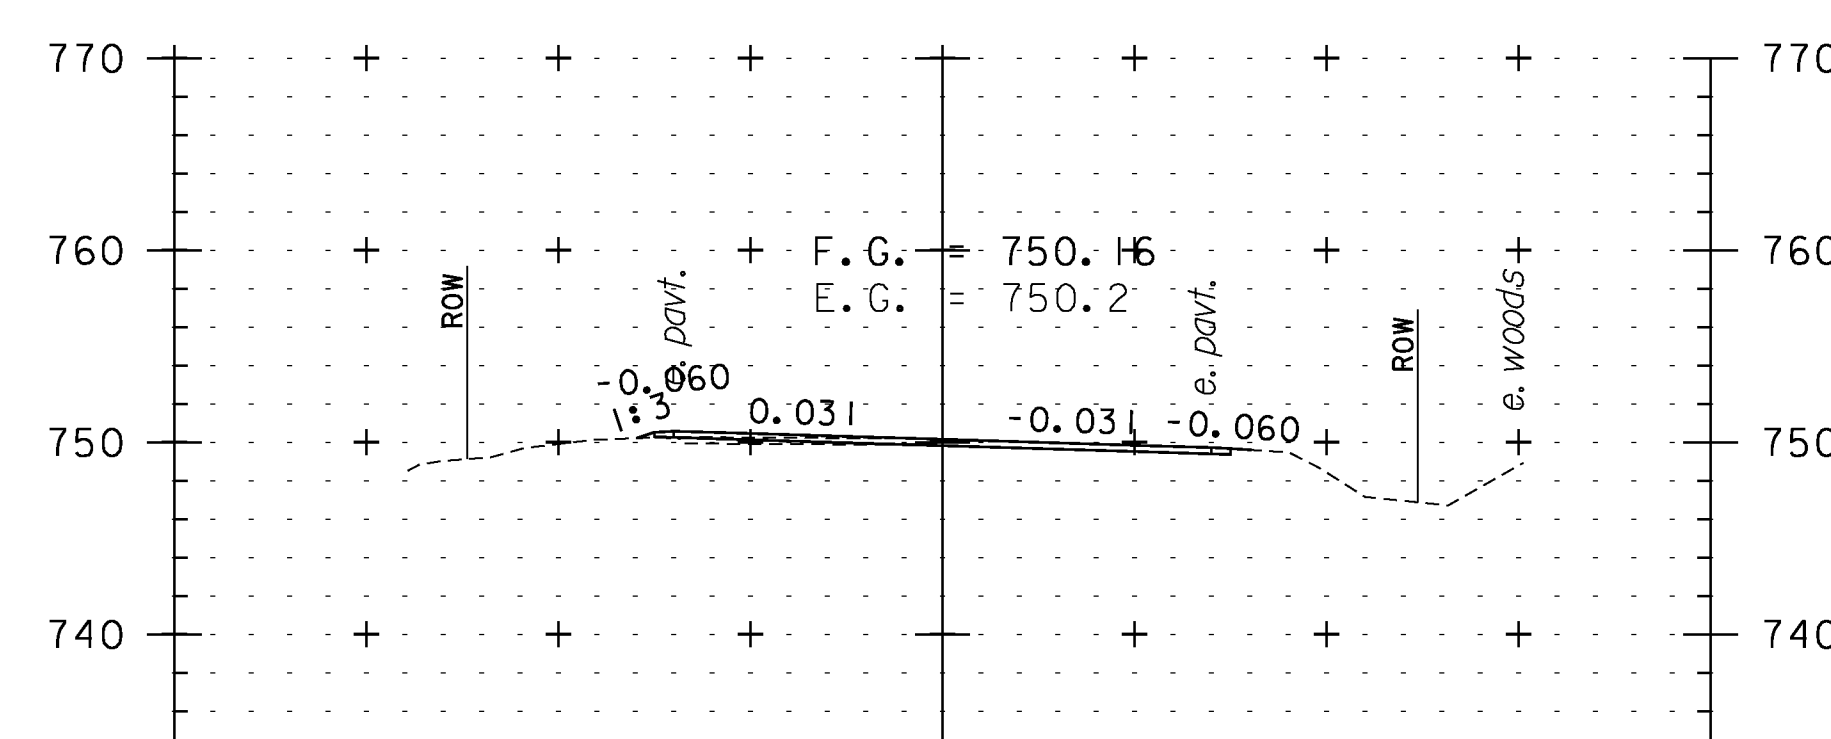


321+00

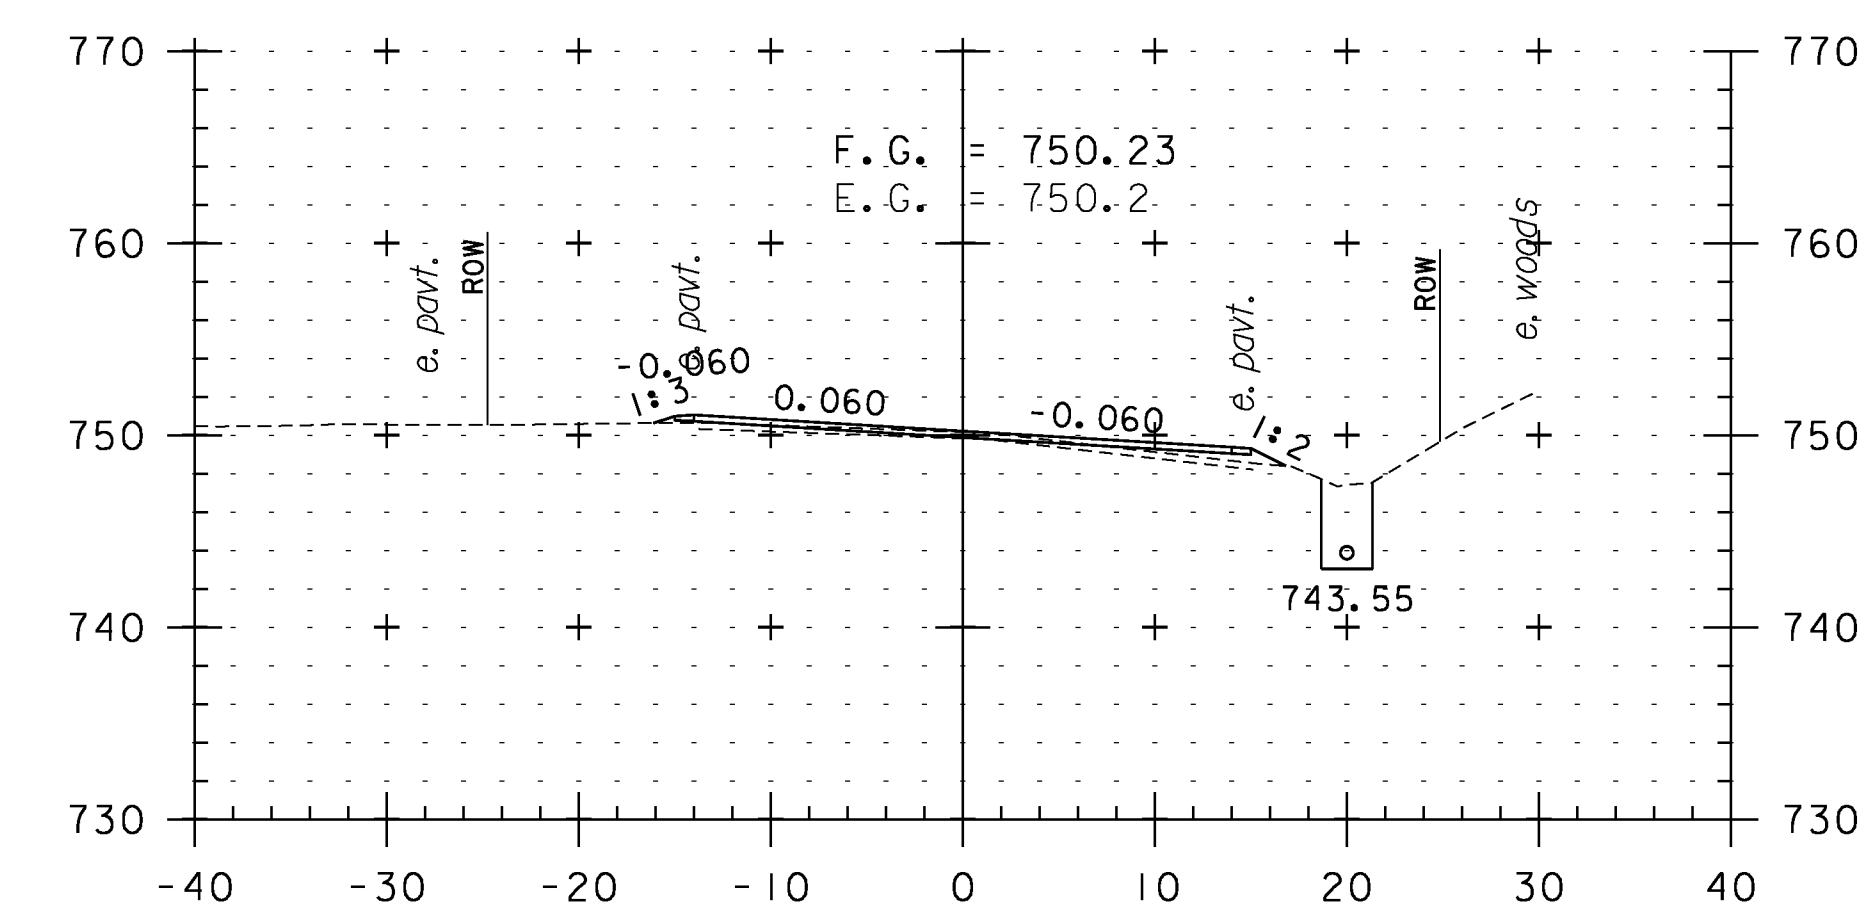


322+50

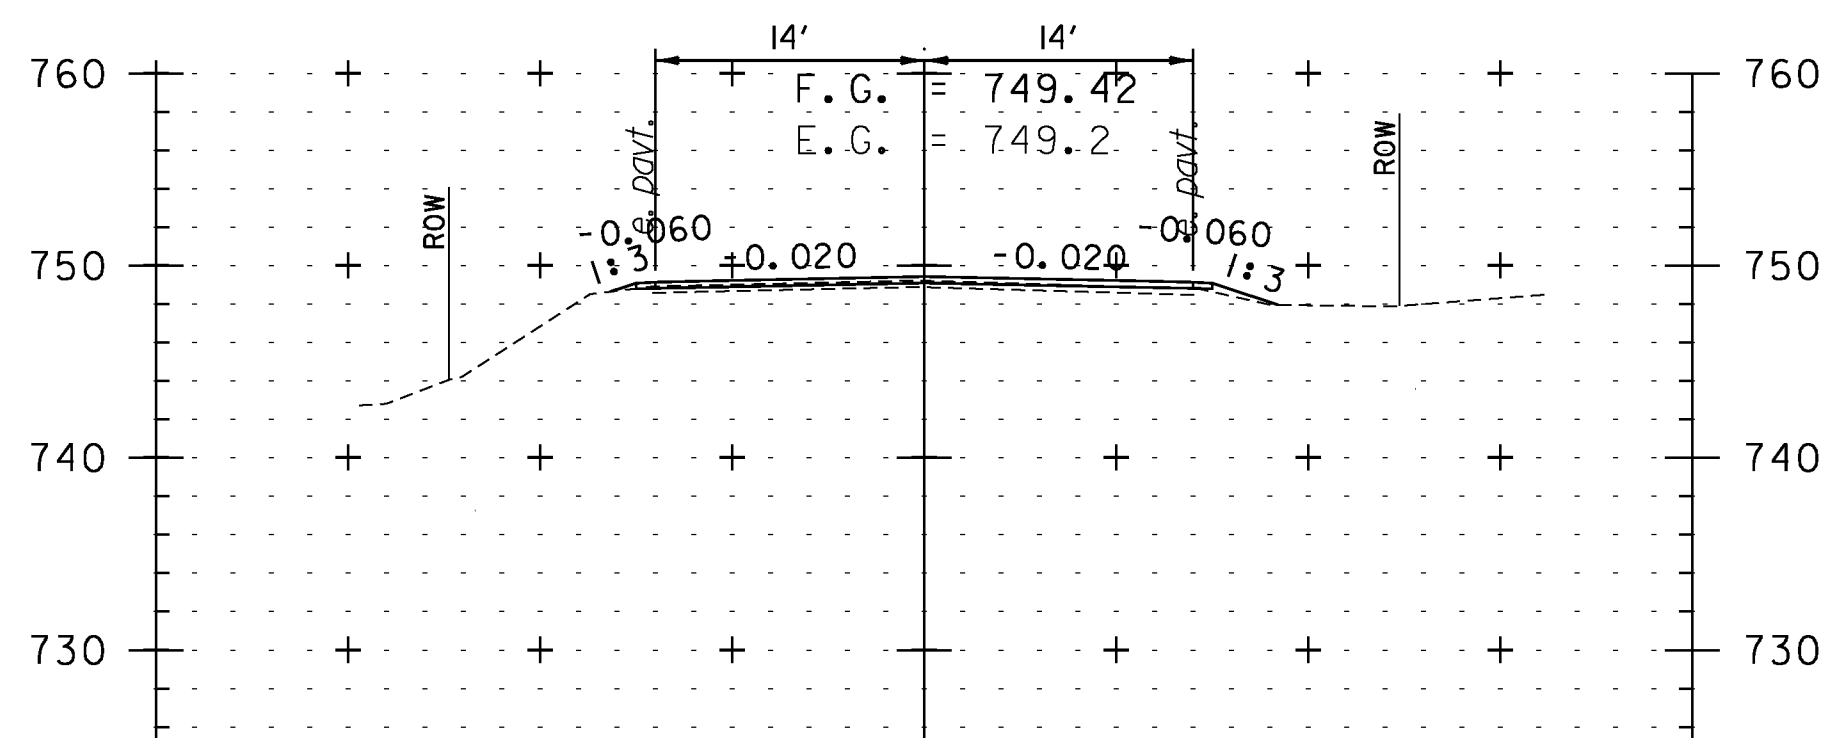

319+00

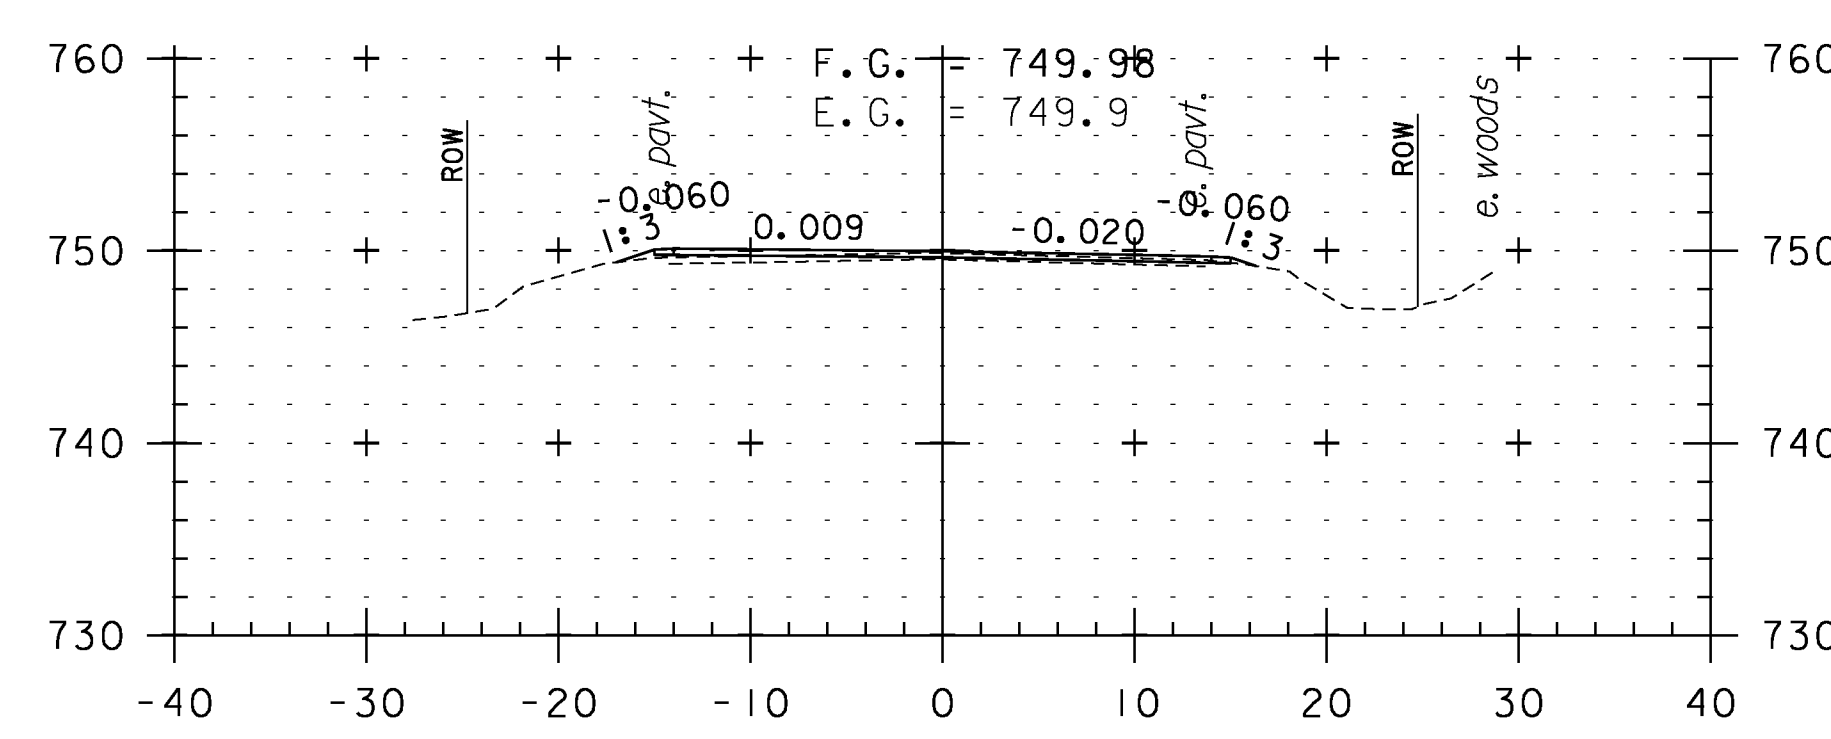

320+50

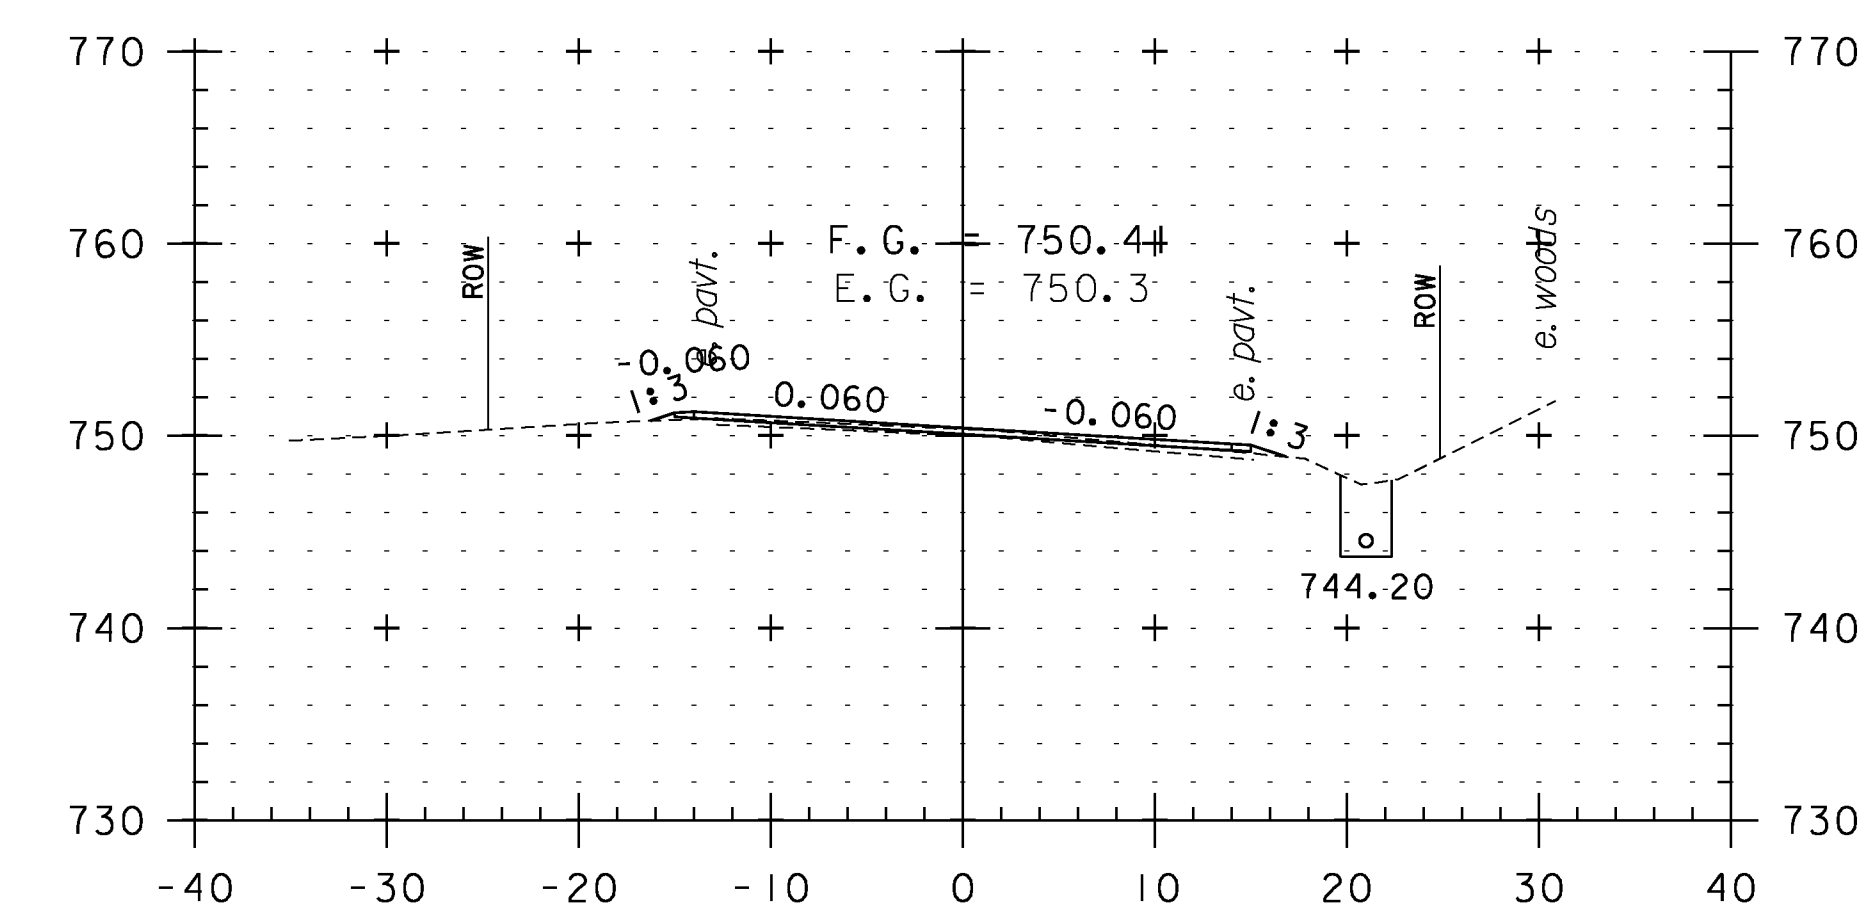

322+00

CROSS SECTION SHEET 60

PROJECT NAME: WEATHERSFIELD	PLOT DATE: 2/7/2013
PROJECT NUMBER: STP 2913(I)	DRAWN BY: WWG
FILE NAME: I0c228	DESIGNED BY: NULL
PROJECT LEADER: PTS	CHECKED BY: PTS
IPARM FILE NAME: pI0C228_I50	SHEET 150 OF 234



STA. 319+00 TO STA. 322+75