




30+50

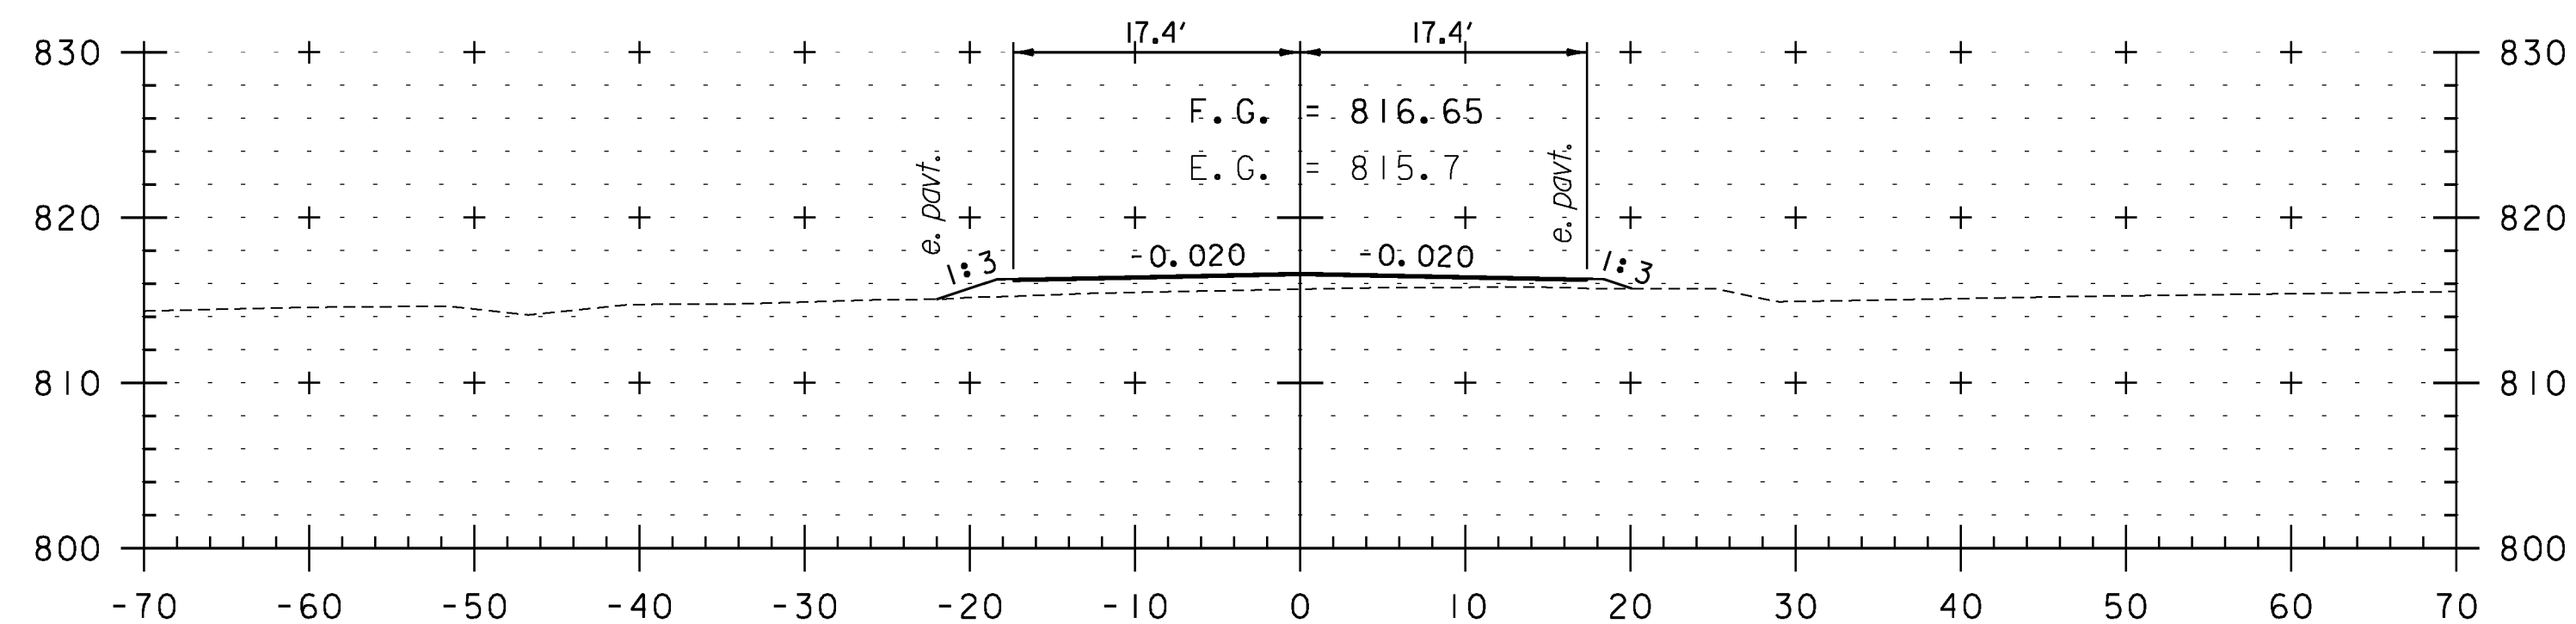


30+25

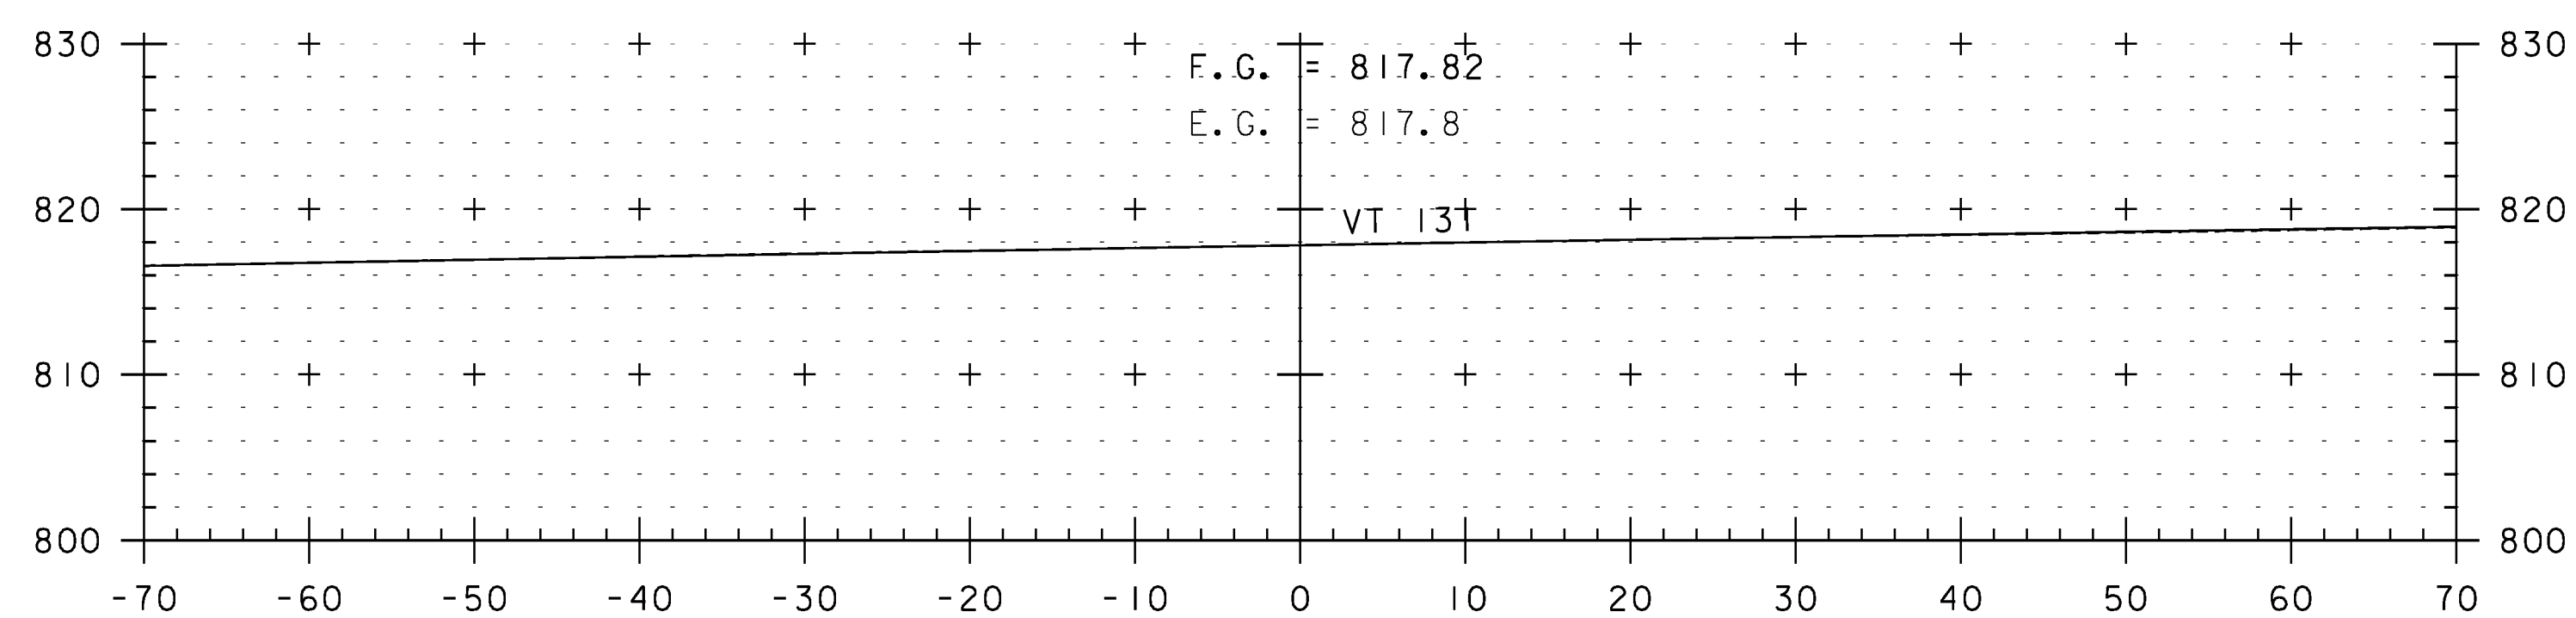


30+00

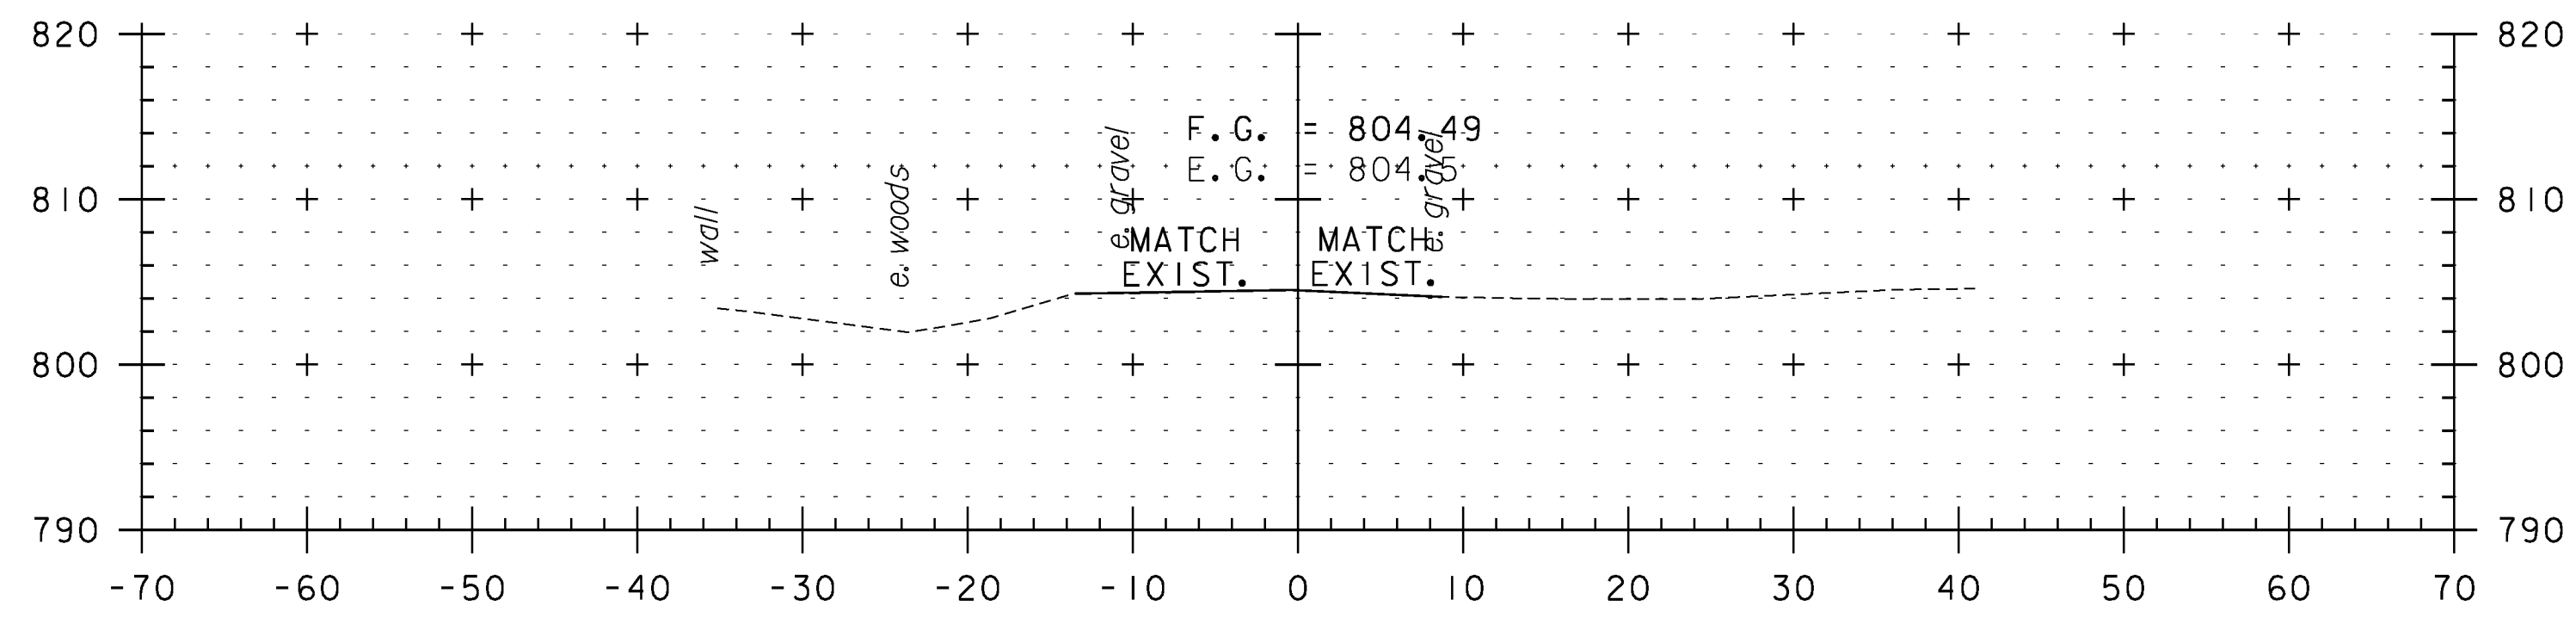

31+25

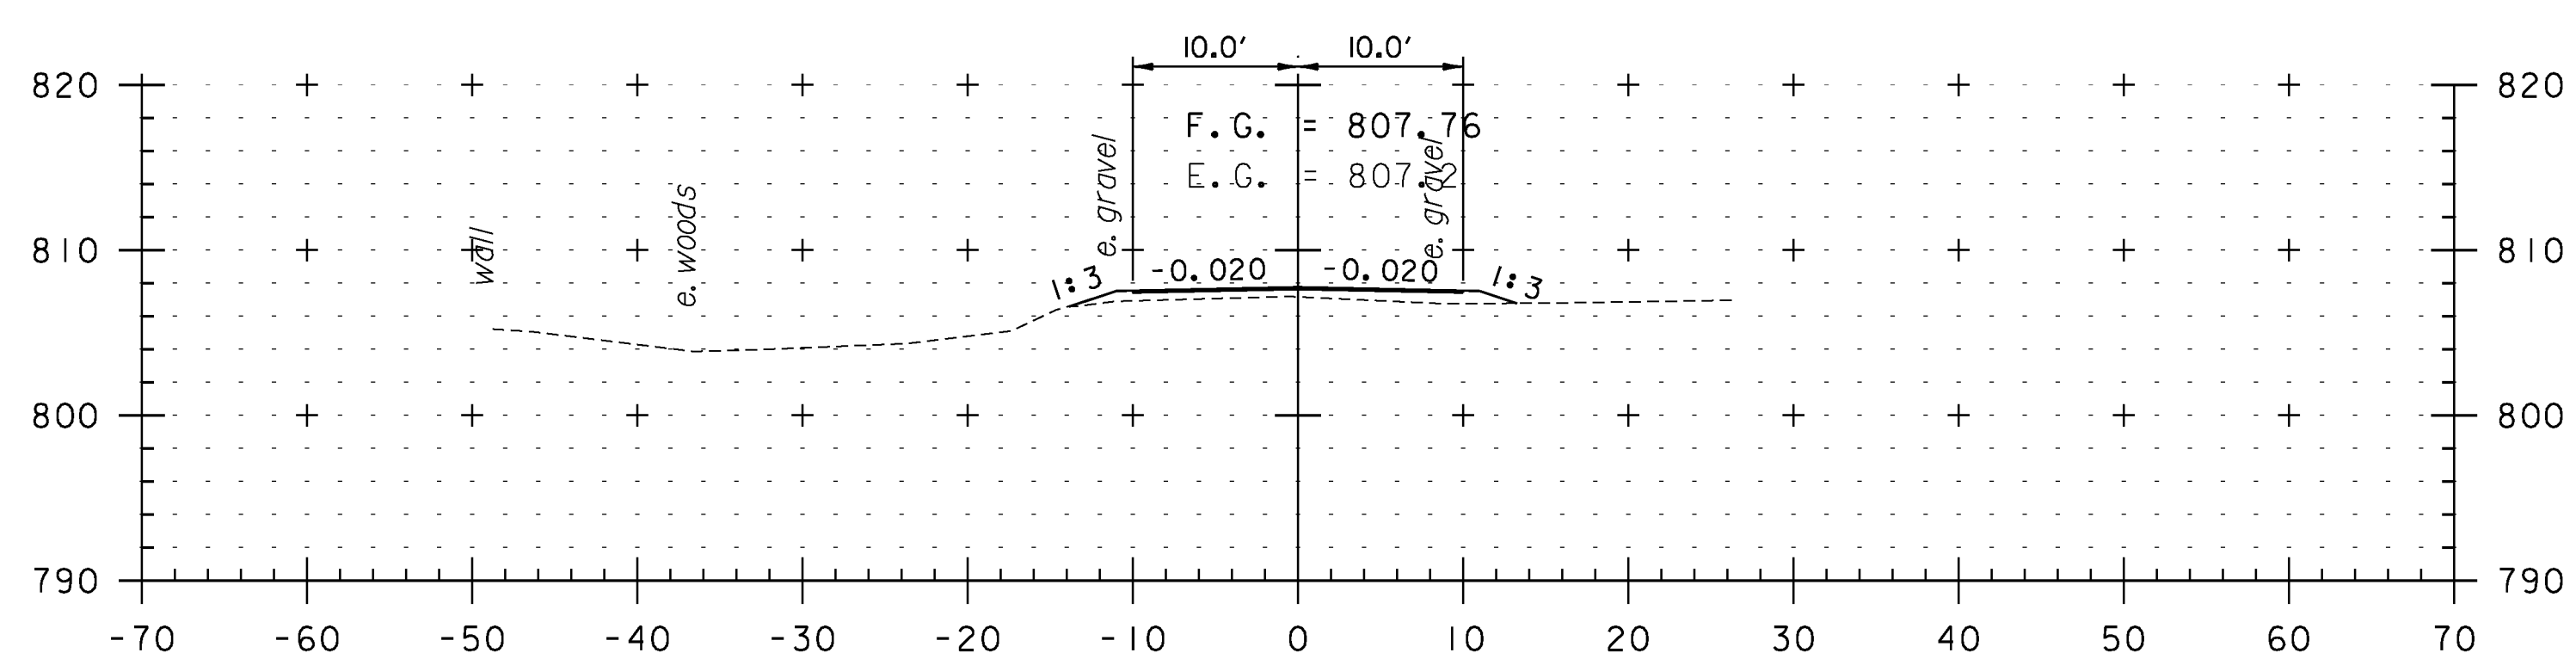


31+00

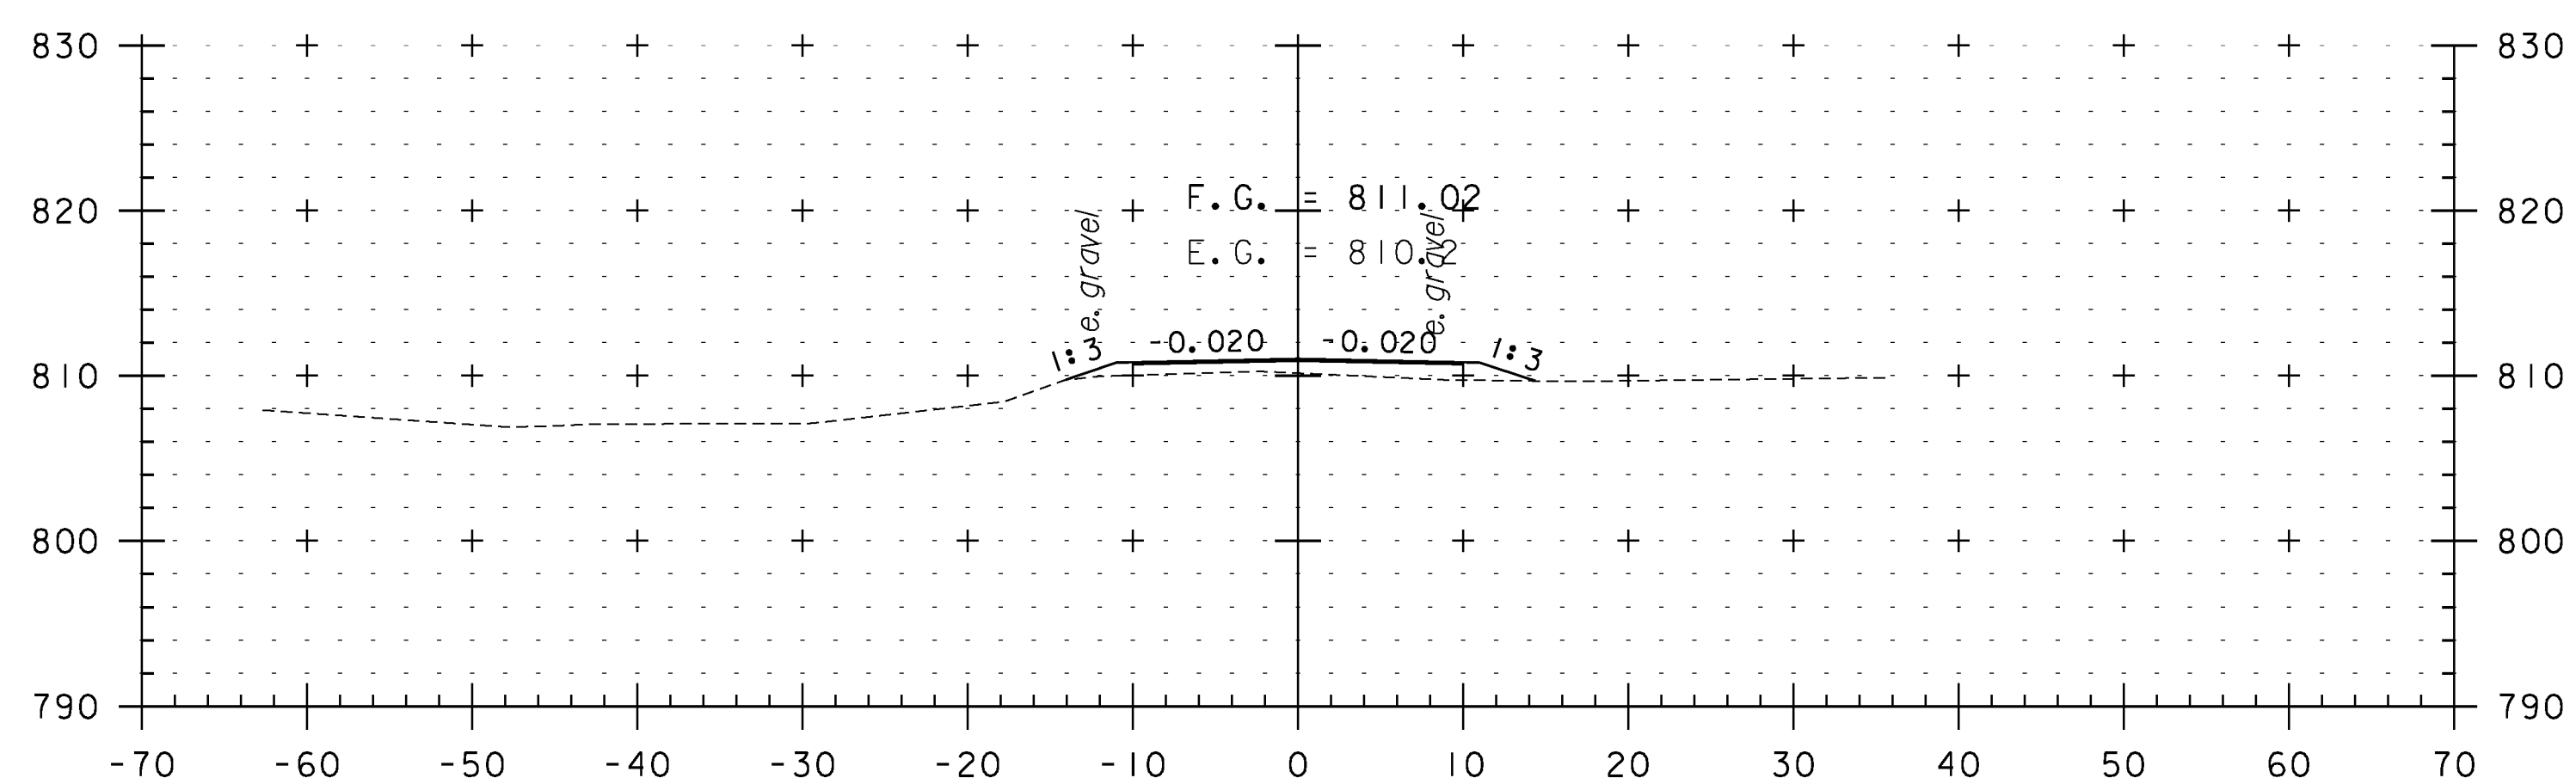

30+75

**CROSS SECTION TH 4**

PROJECT NAME: WEATHERSFIELD	
PROJECT NUMBER: STP 2913(I)	
FILE NAME: I0c228	PLOT DATE: 2/7/2013
PROJECT LEADER: PTS	DRAWN BY: JLS
DESIGNED BY: JLS	CHECKED BY: PTS
IPARM FILE NAME: pI0C228.I79	SHEET 179 OF 234

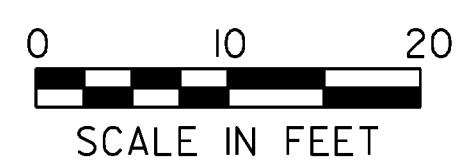

STA. 30+00 TO STA. 31+25