




70+50

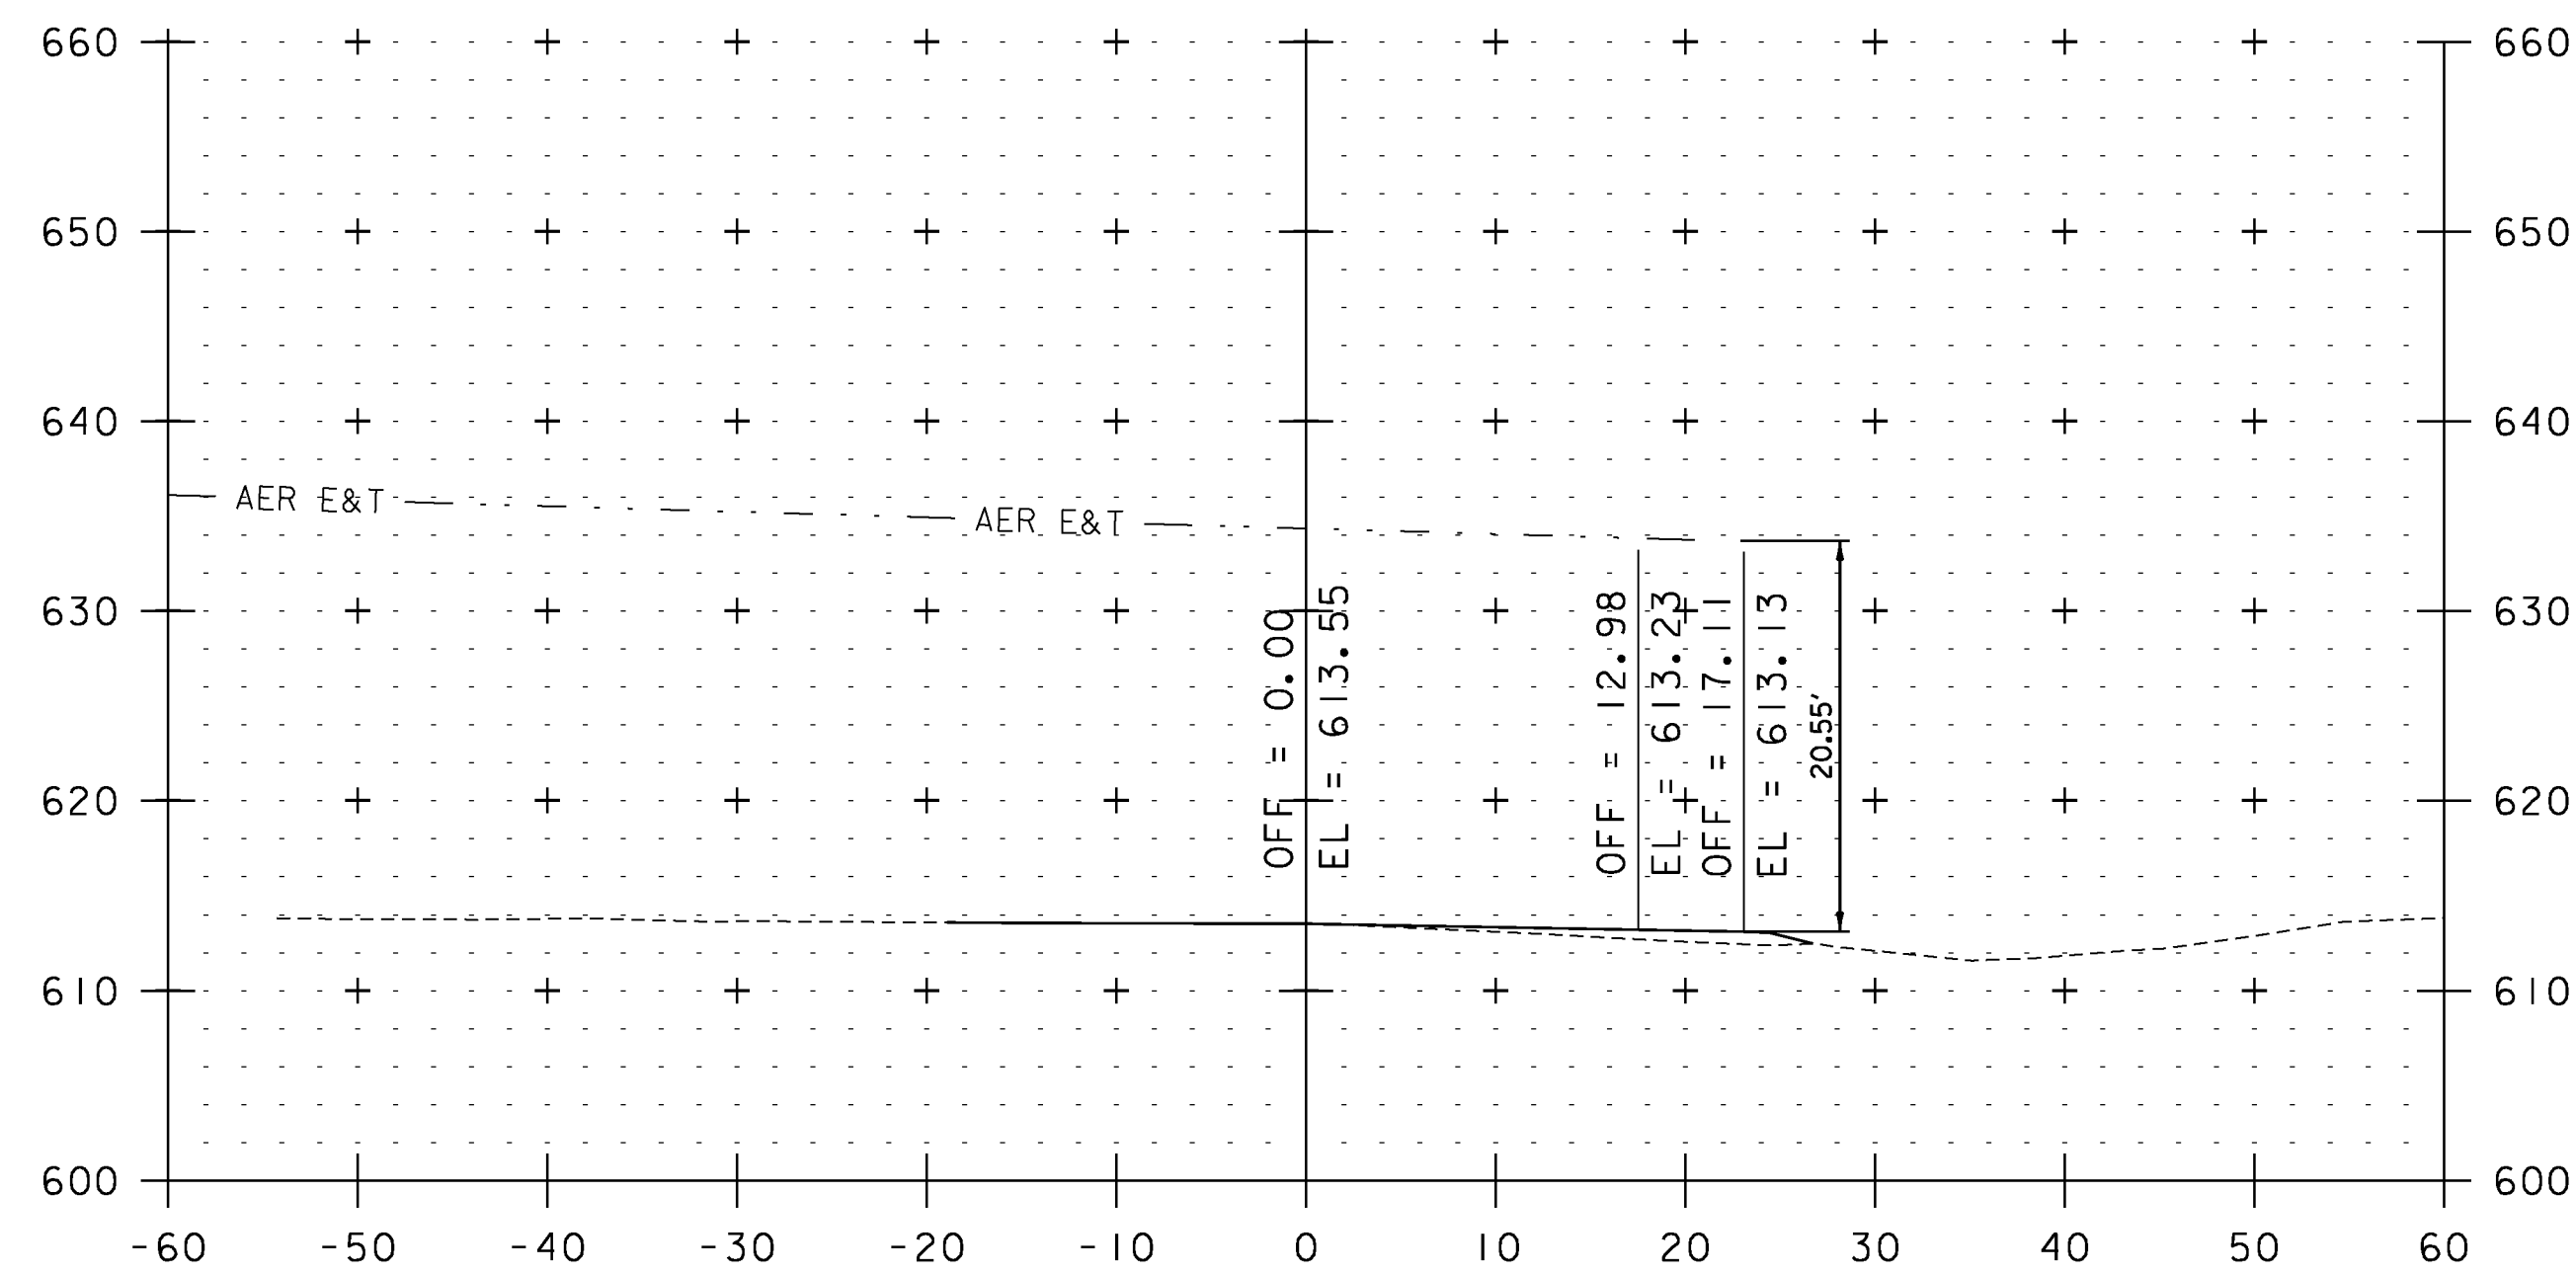

70+31

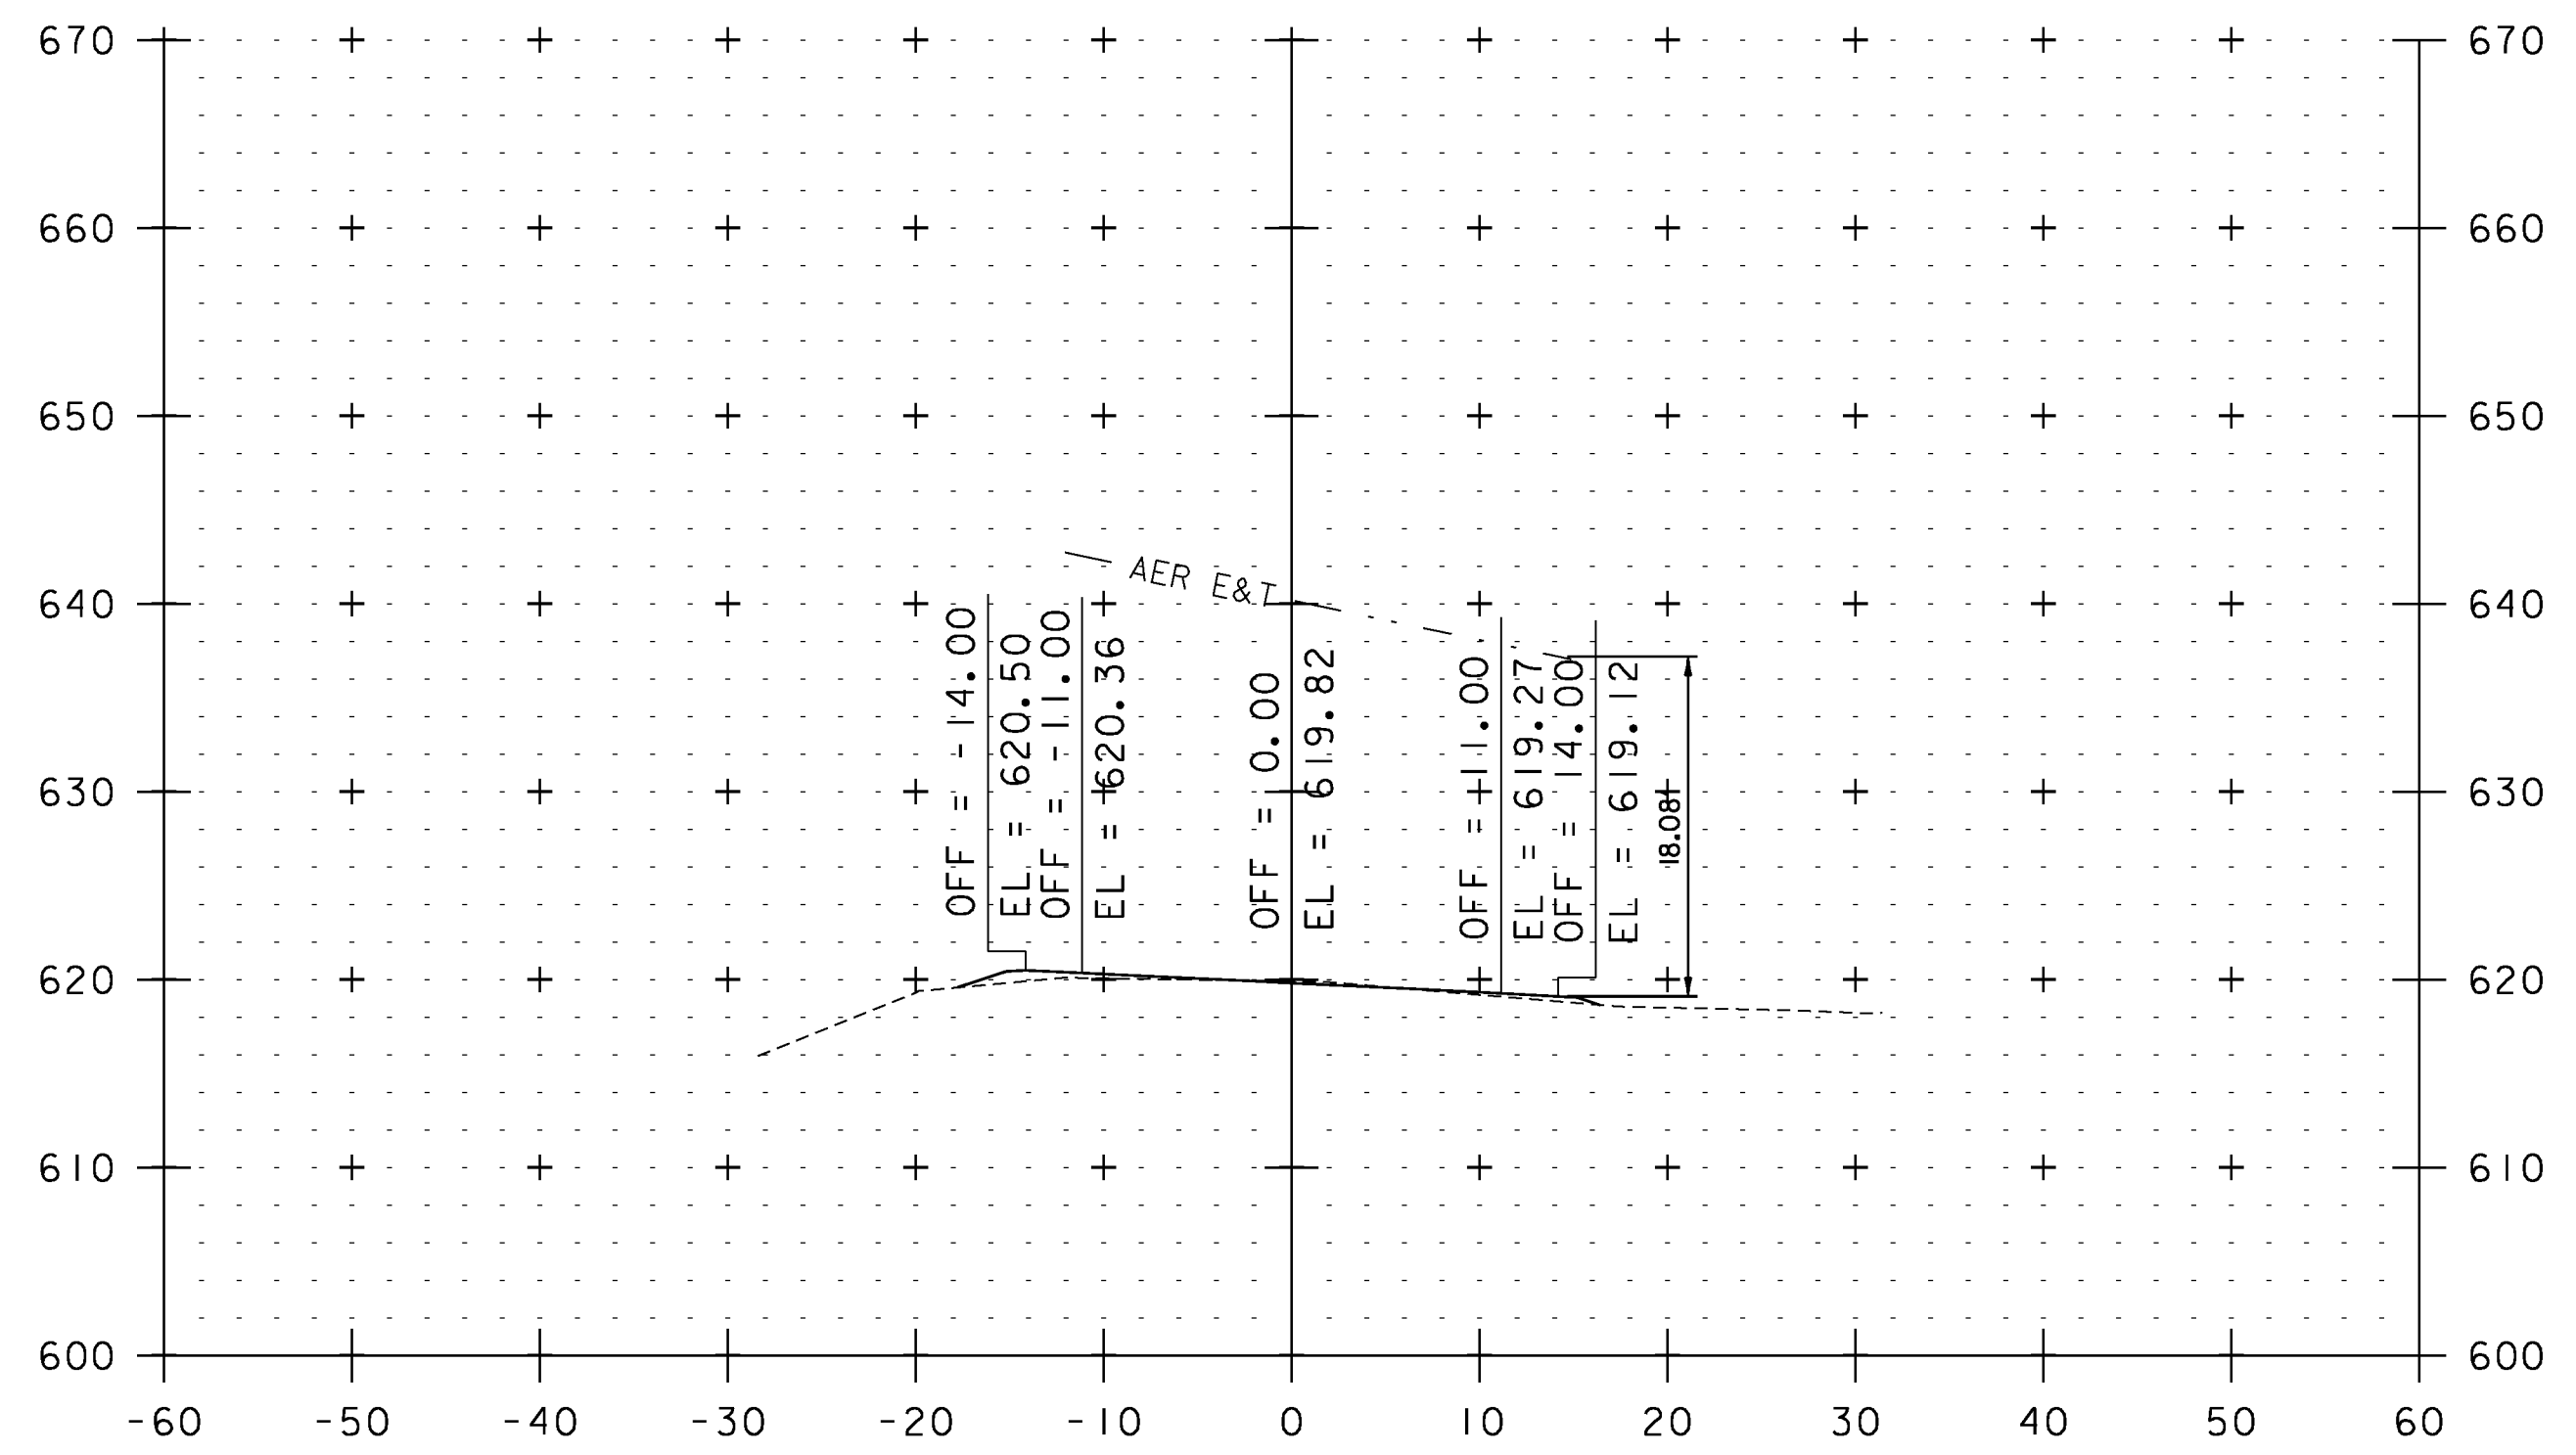

75+81

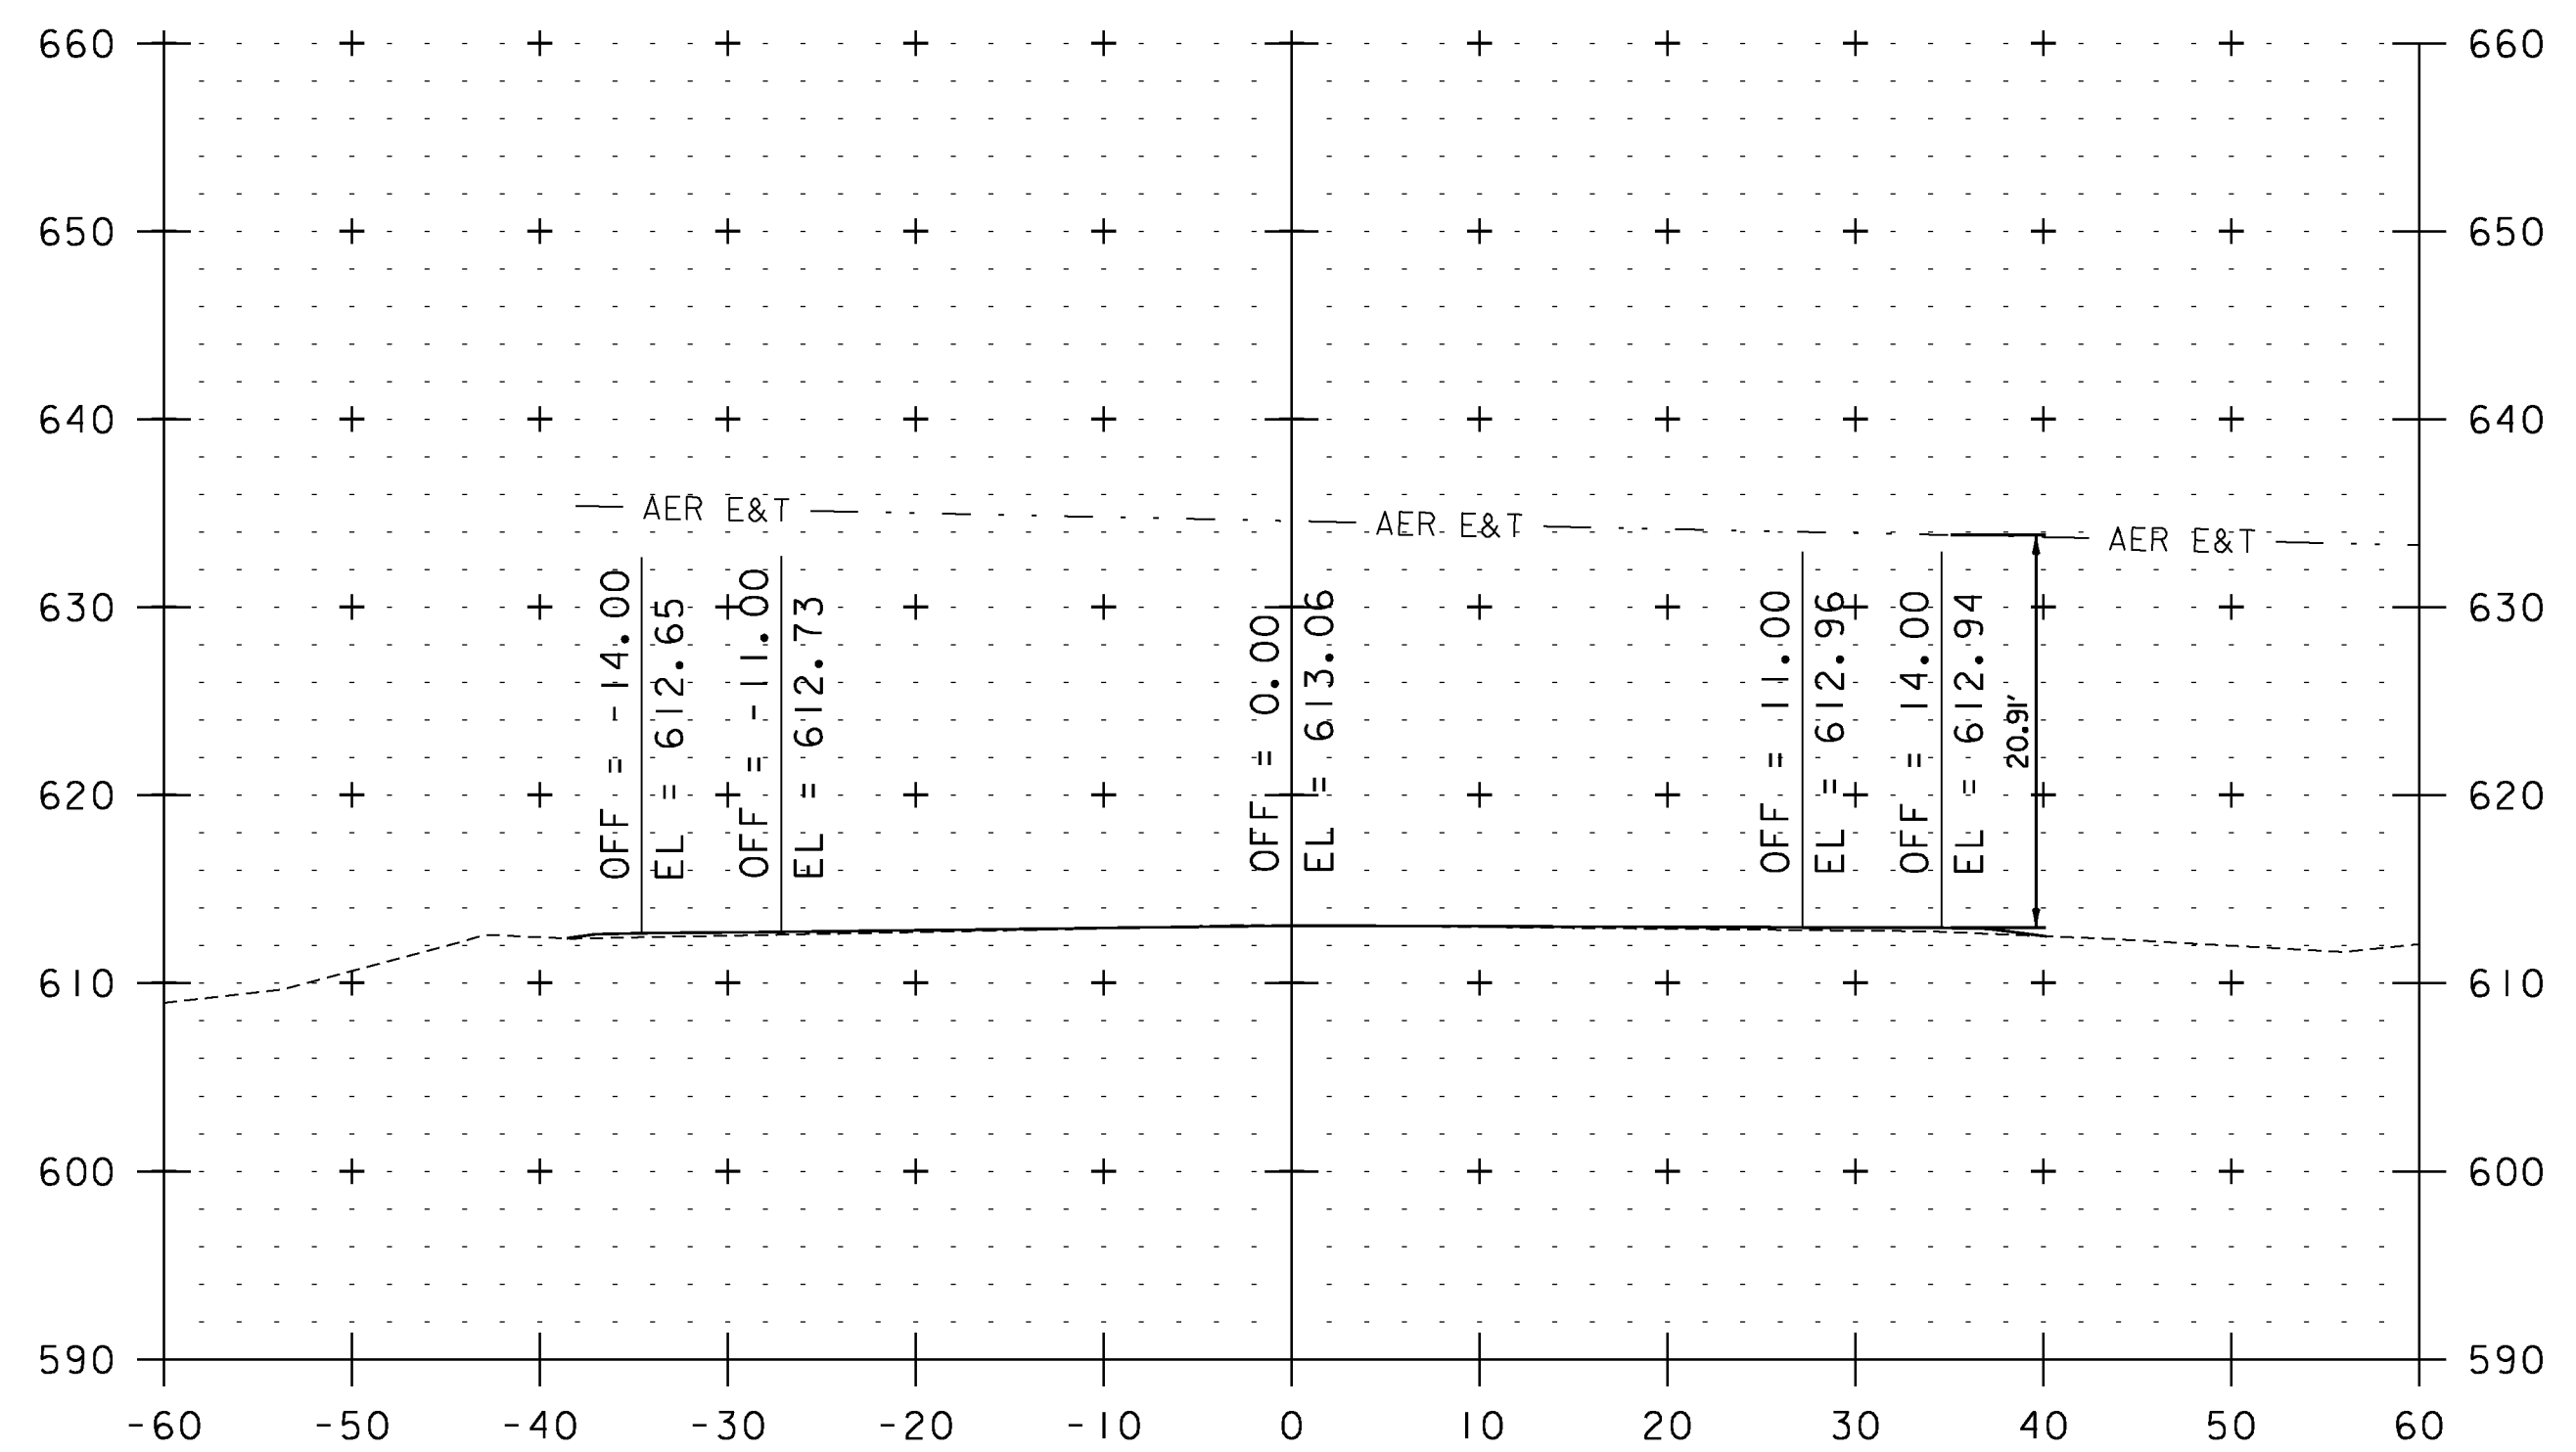

71+29



STA. 70+31 TO STA. 75+81

UTILITY CROSS SECTION SHEET 1

PROJECT NAME: WEATHERSFIELD

PROJECT NUMBER: STP 2913(I)

FILE NAME: I0c228
 PROJECT LEADER: PTS
 DESIGNED BY: NLL
 IPARM FILE NAME: pI0c228.I83

PLOT DATE: 2/7/2013
 DRAWN BY: JLS
 CHECKED BY: PTS
 SHEET 183 OF 234