




218+11

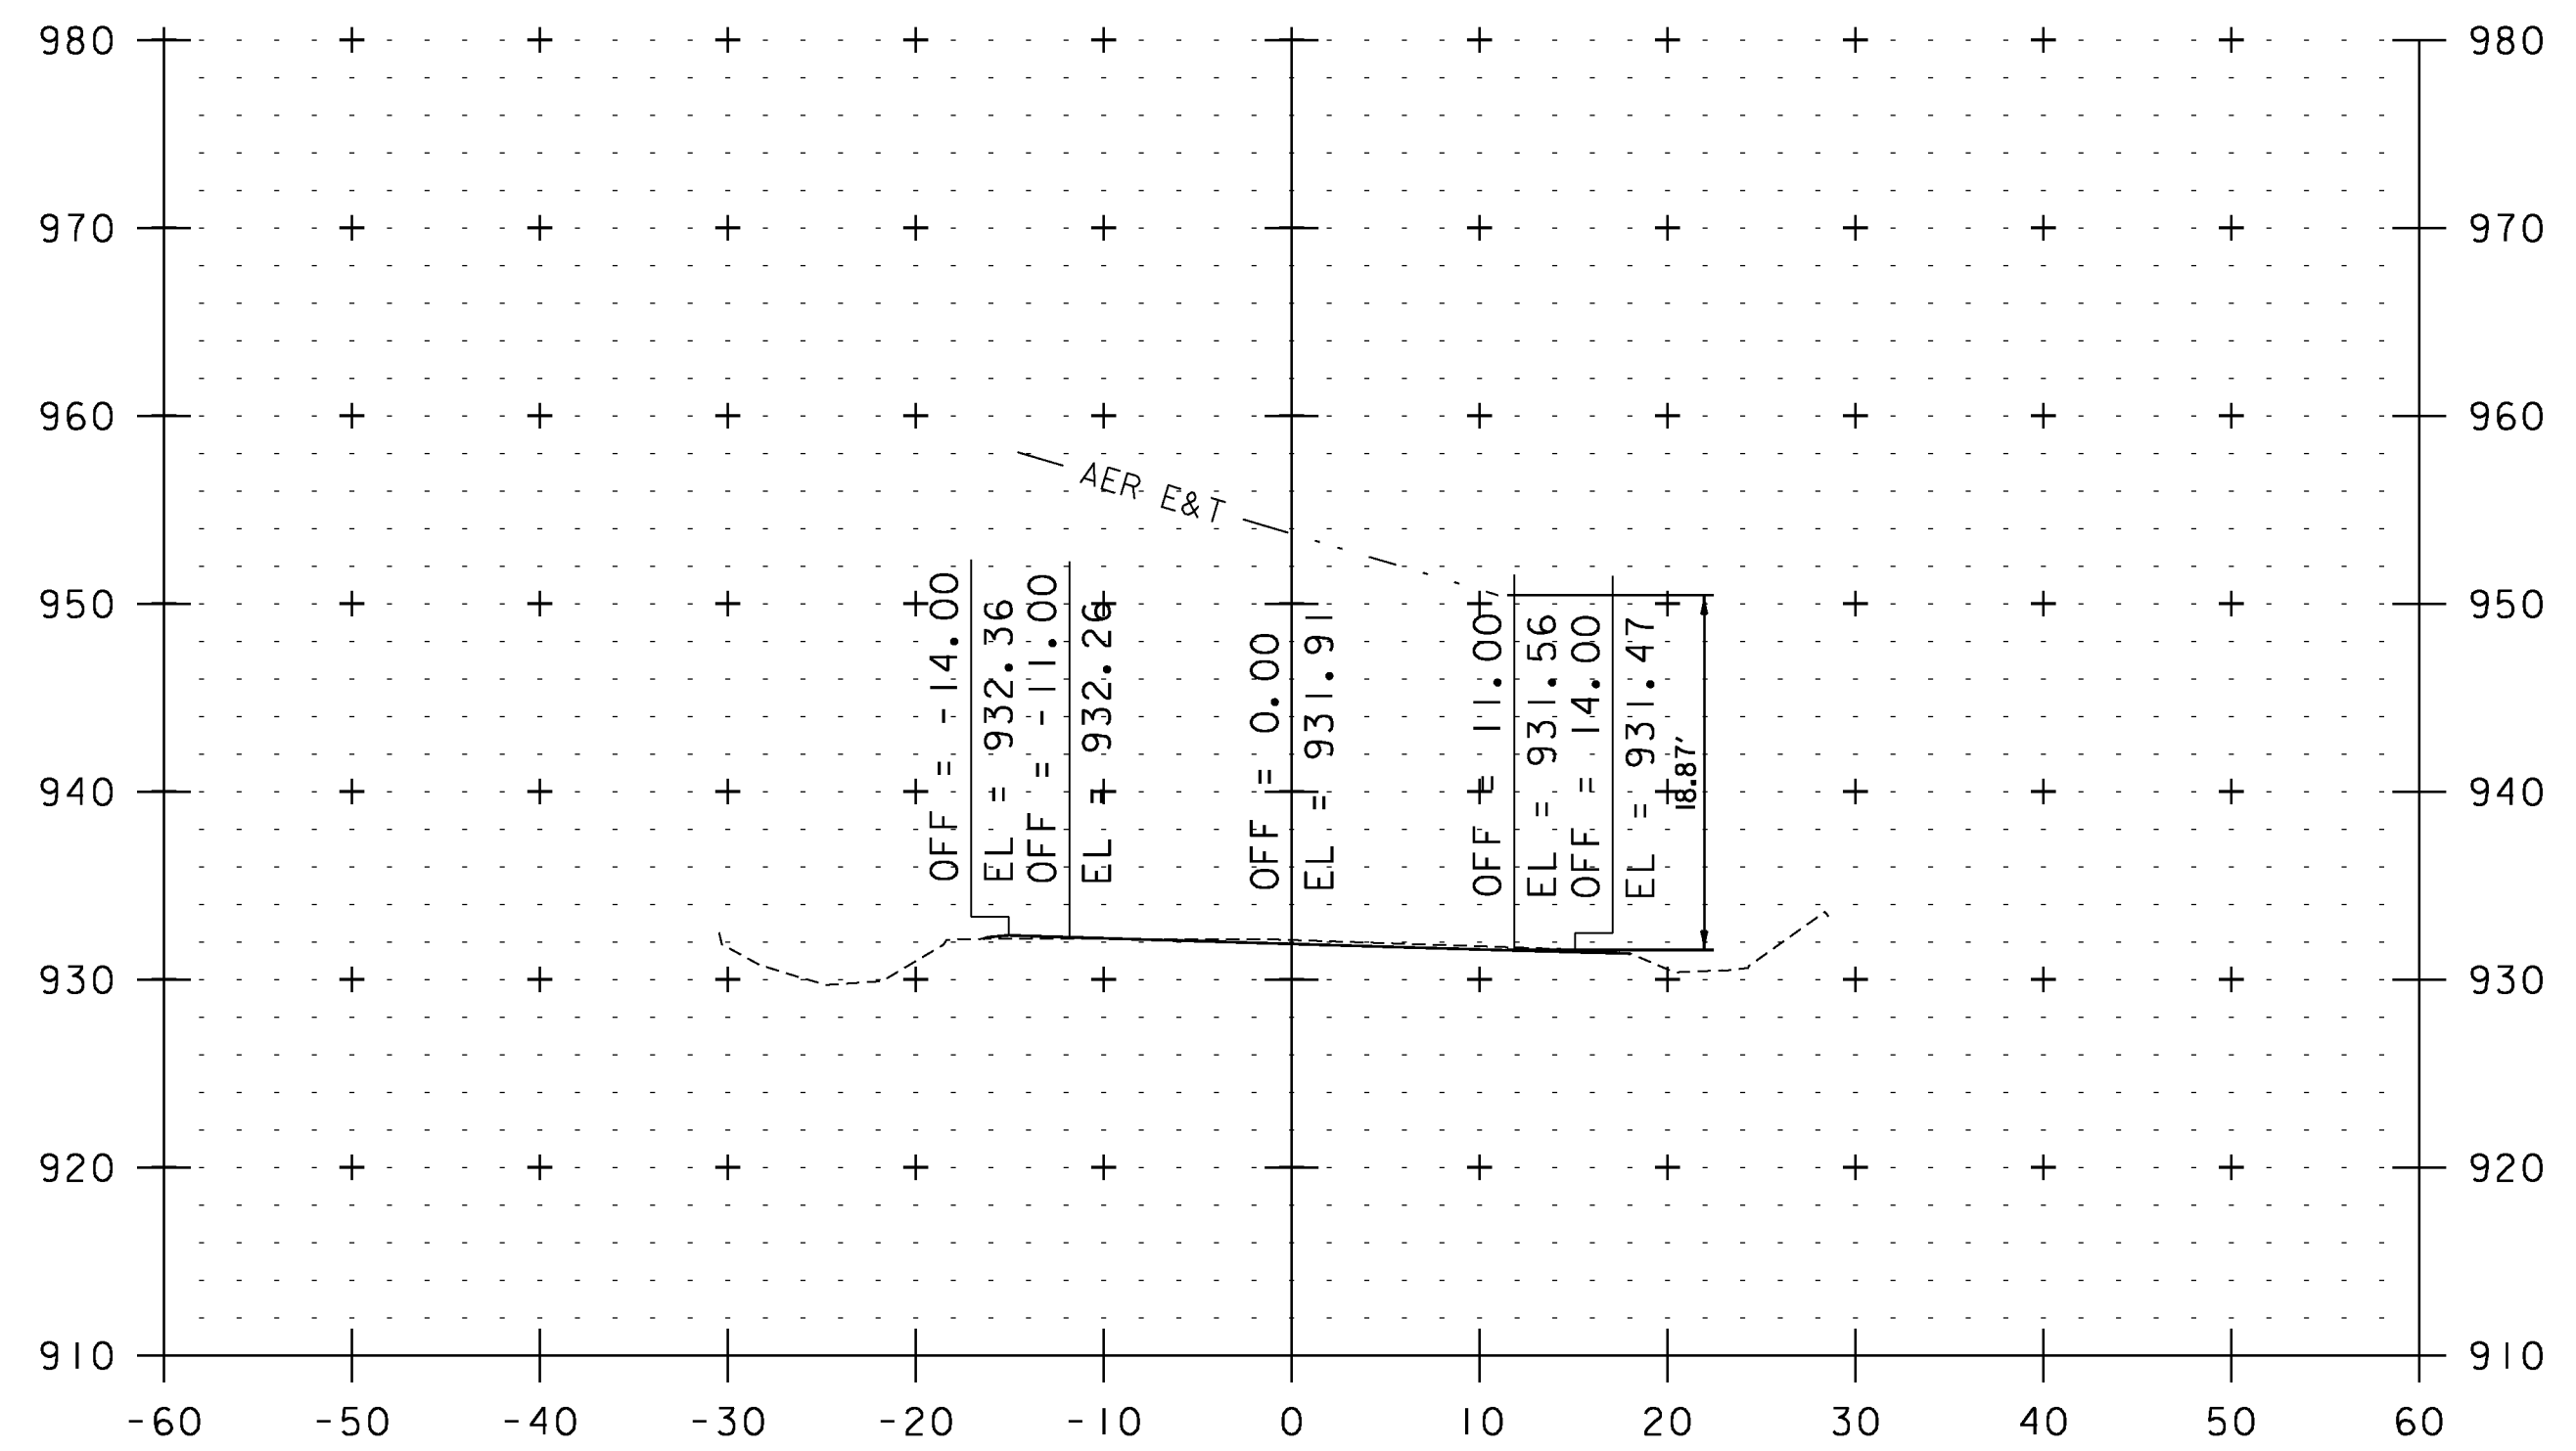

223+58

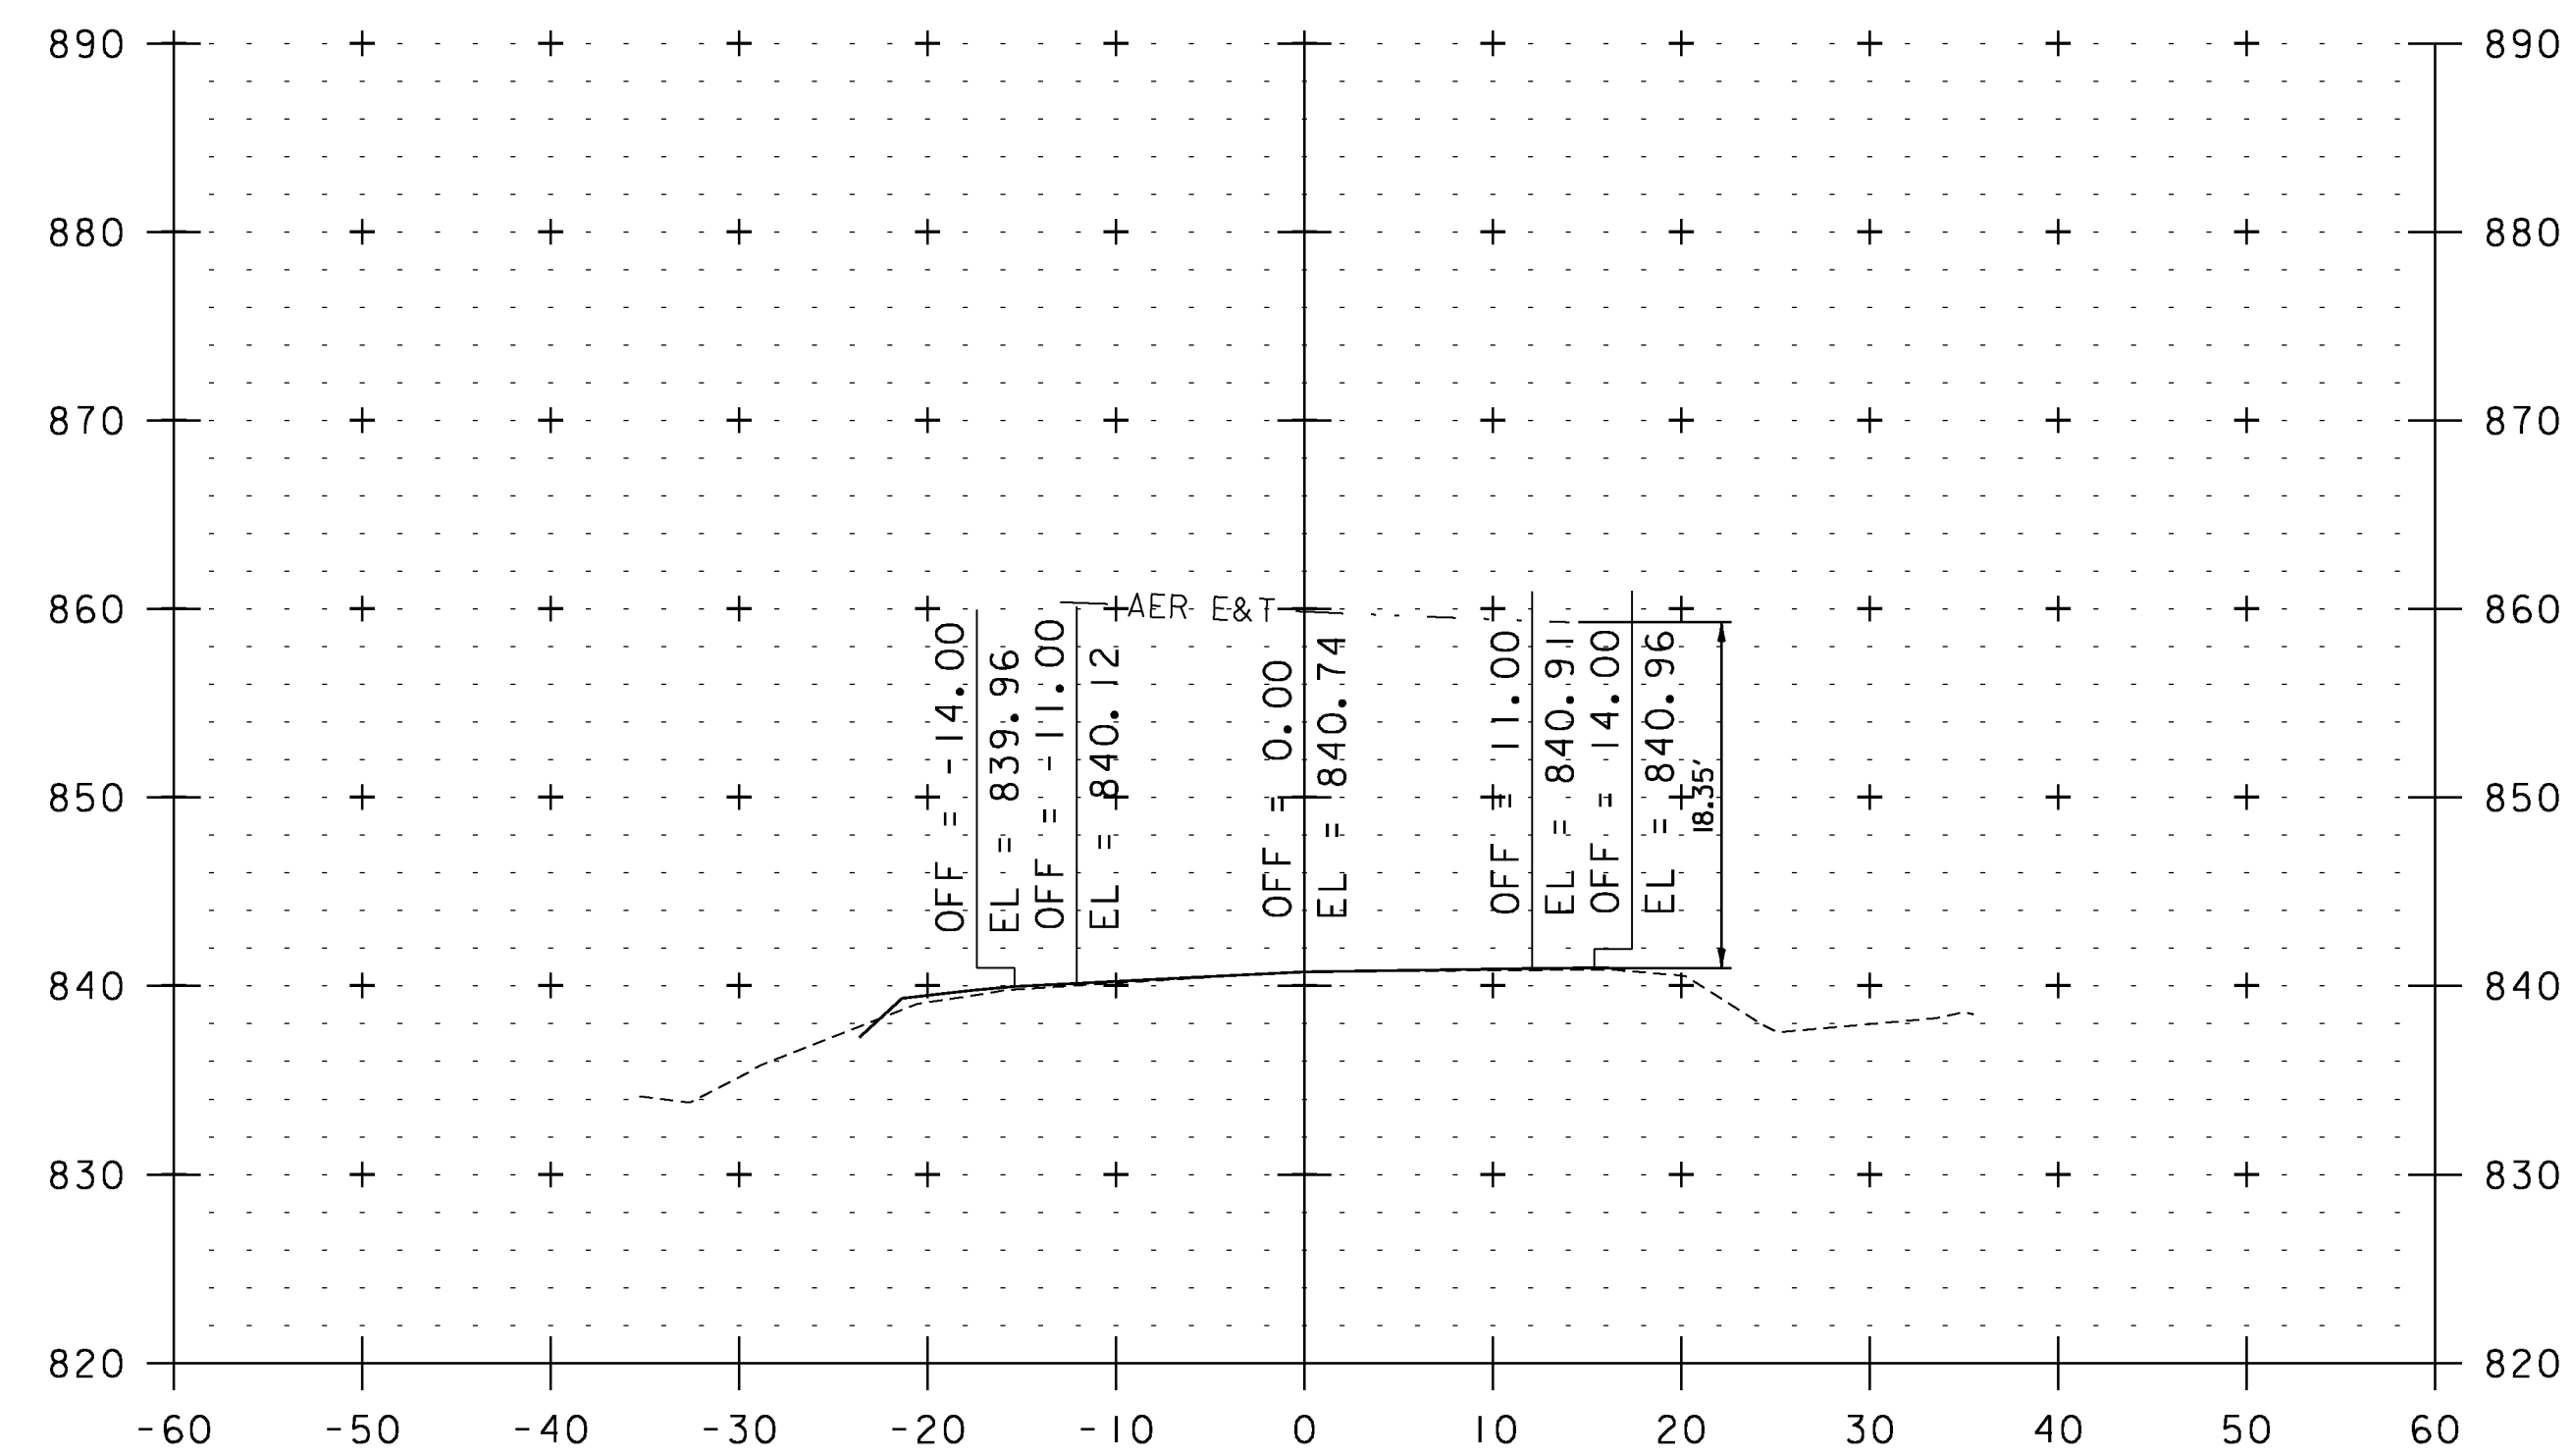

211+97

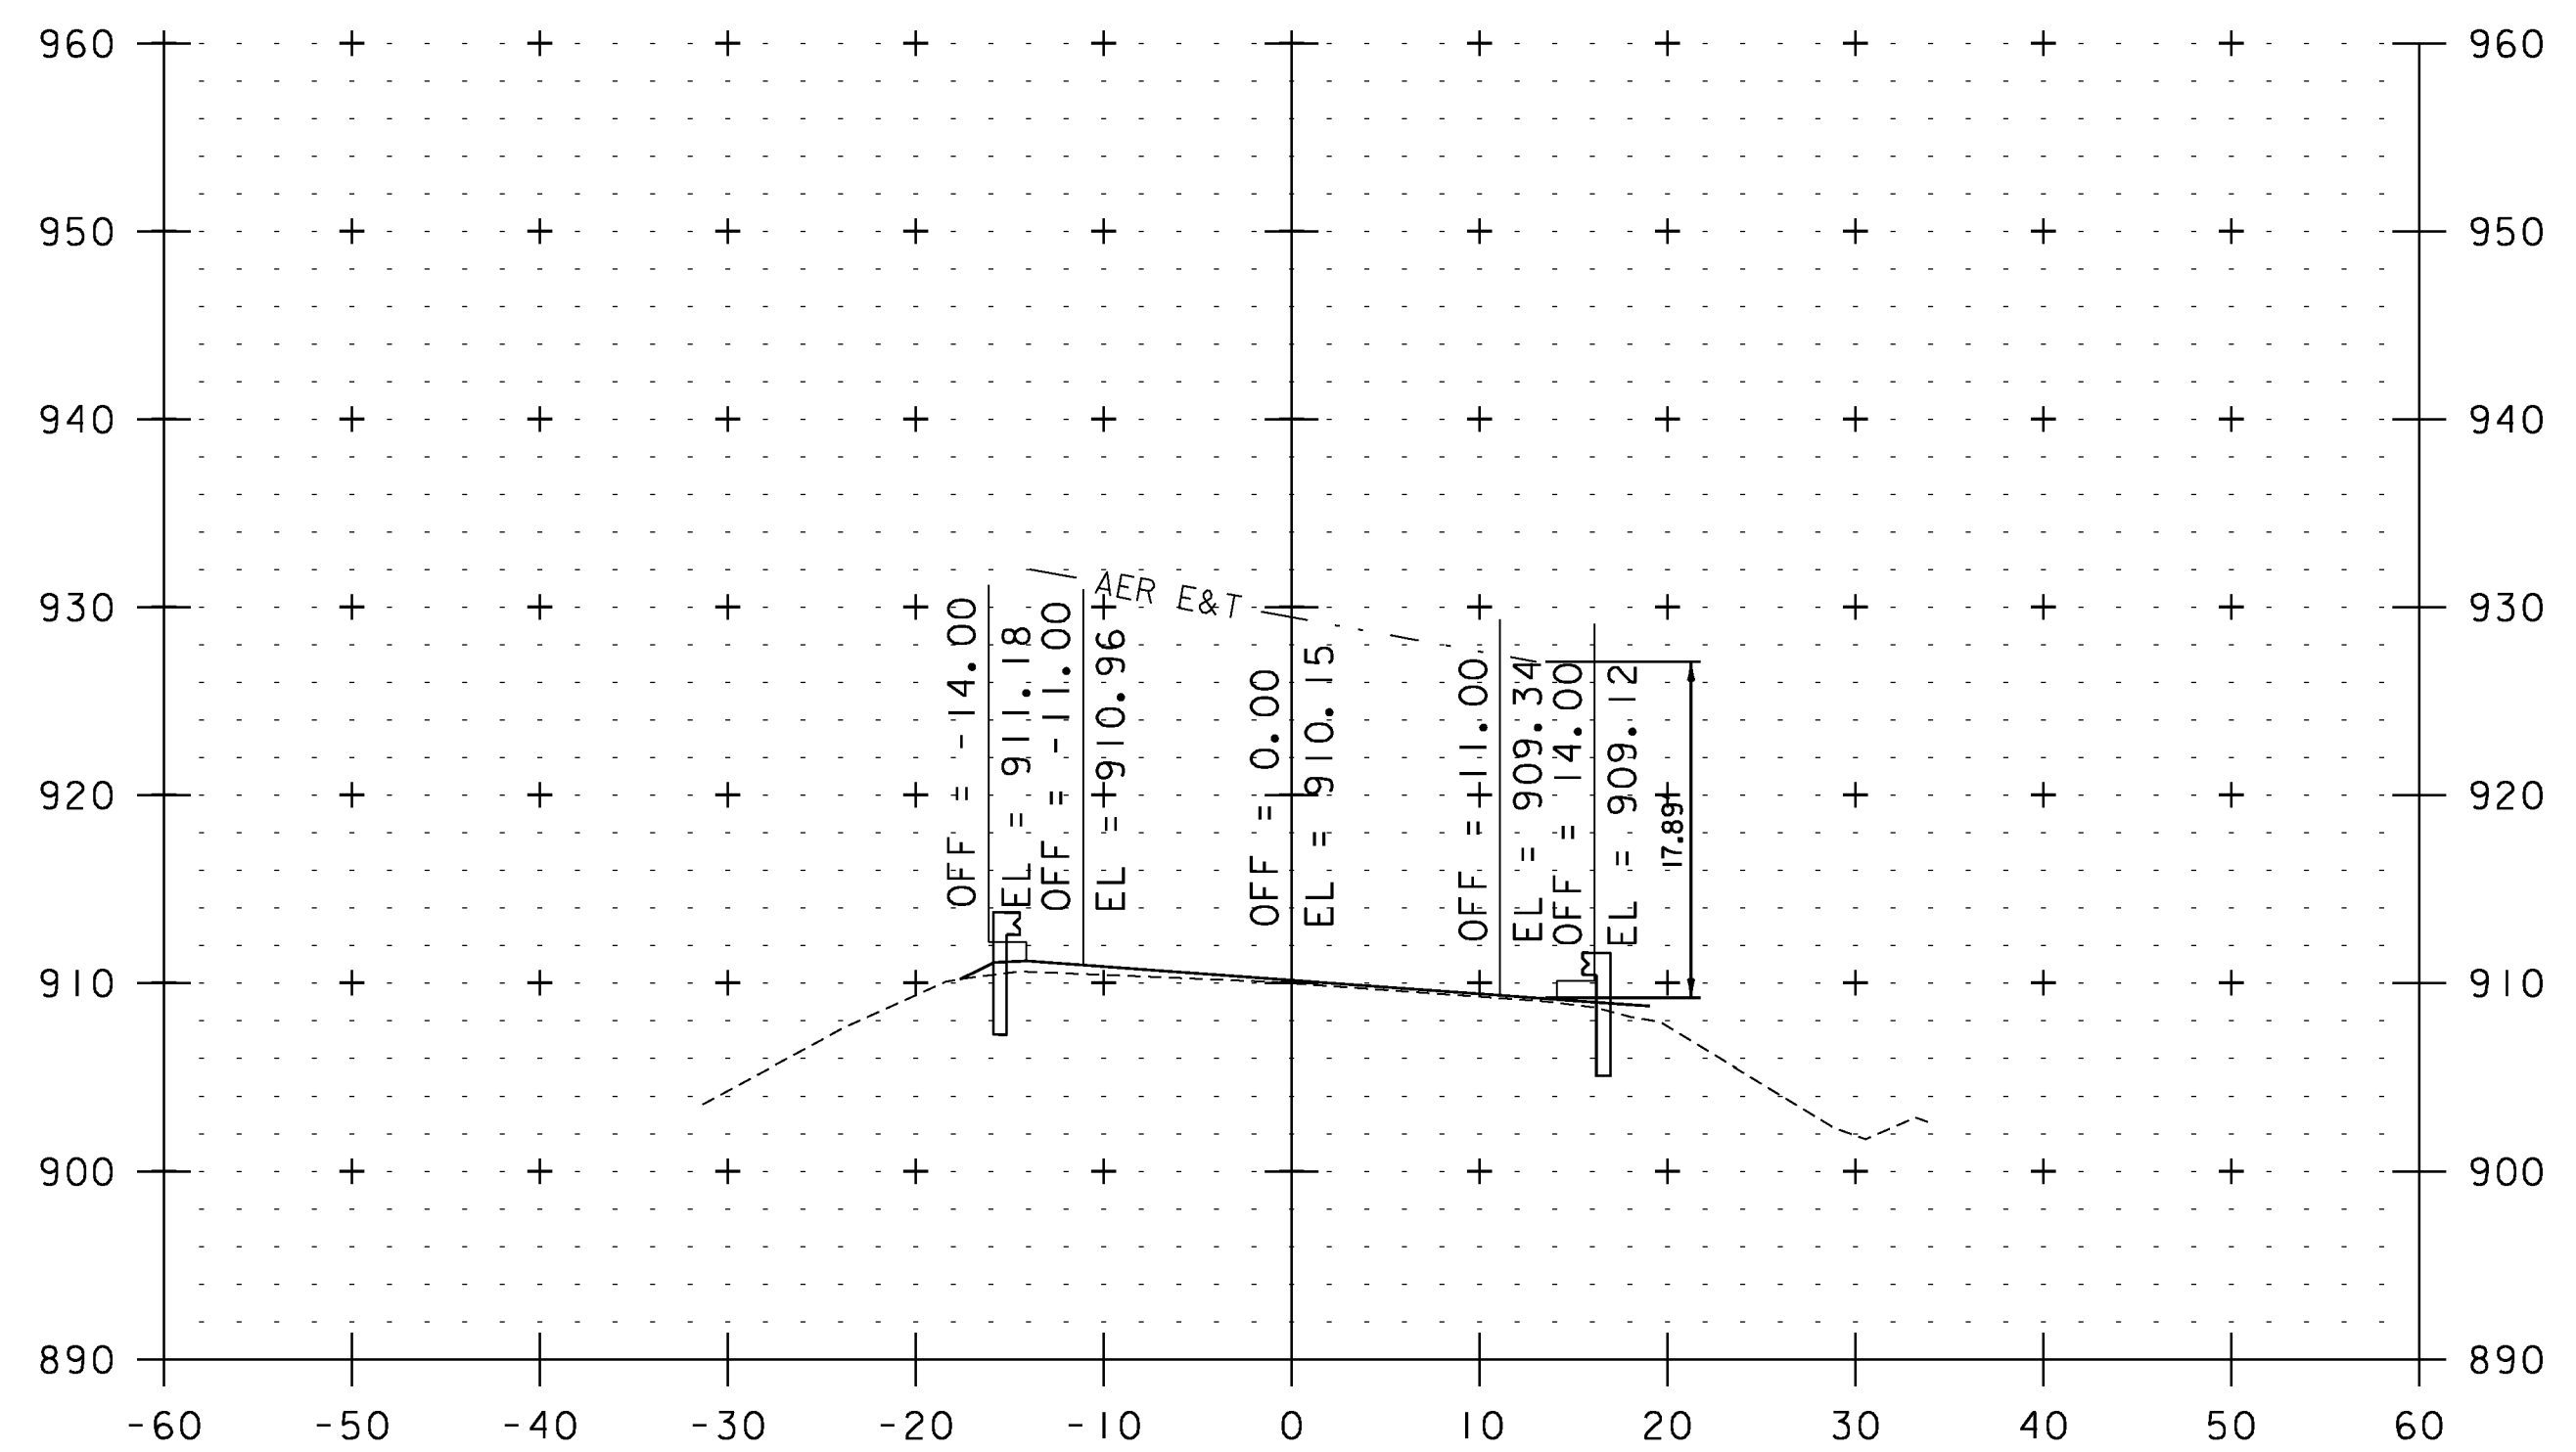

220+81



STA. 211+97 TO STA. 223+58

UTILITY CROSS SECTION SHEET 10

PROJECT NAME: WEATHERSFIELD	PLOT DATE: 2/7/2013
PROJECT NUMBER: STP 2913(I)	DRAWN BY: JLS
FILE NAME: I0c228	CHECKED BY: PTS
PROJECT LEADER: PTS	SHEET 192 OF 234
DESIGNED BY: NULL	
IPARM FILE NAME: pI0c228.I92	