




388+14

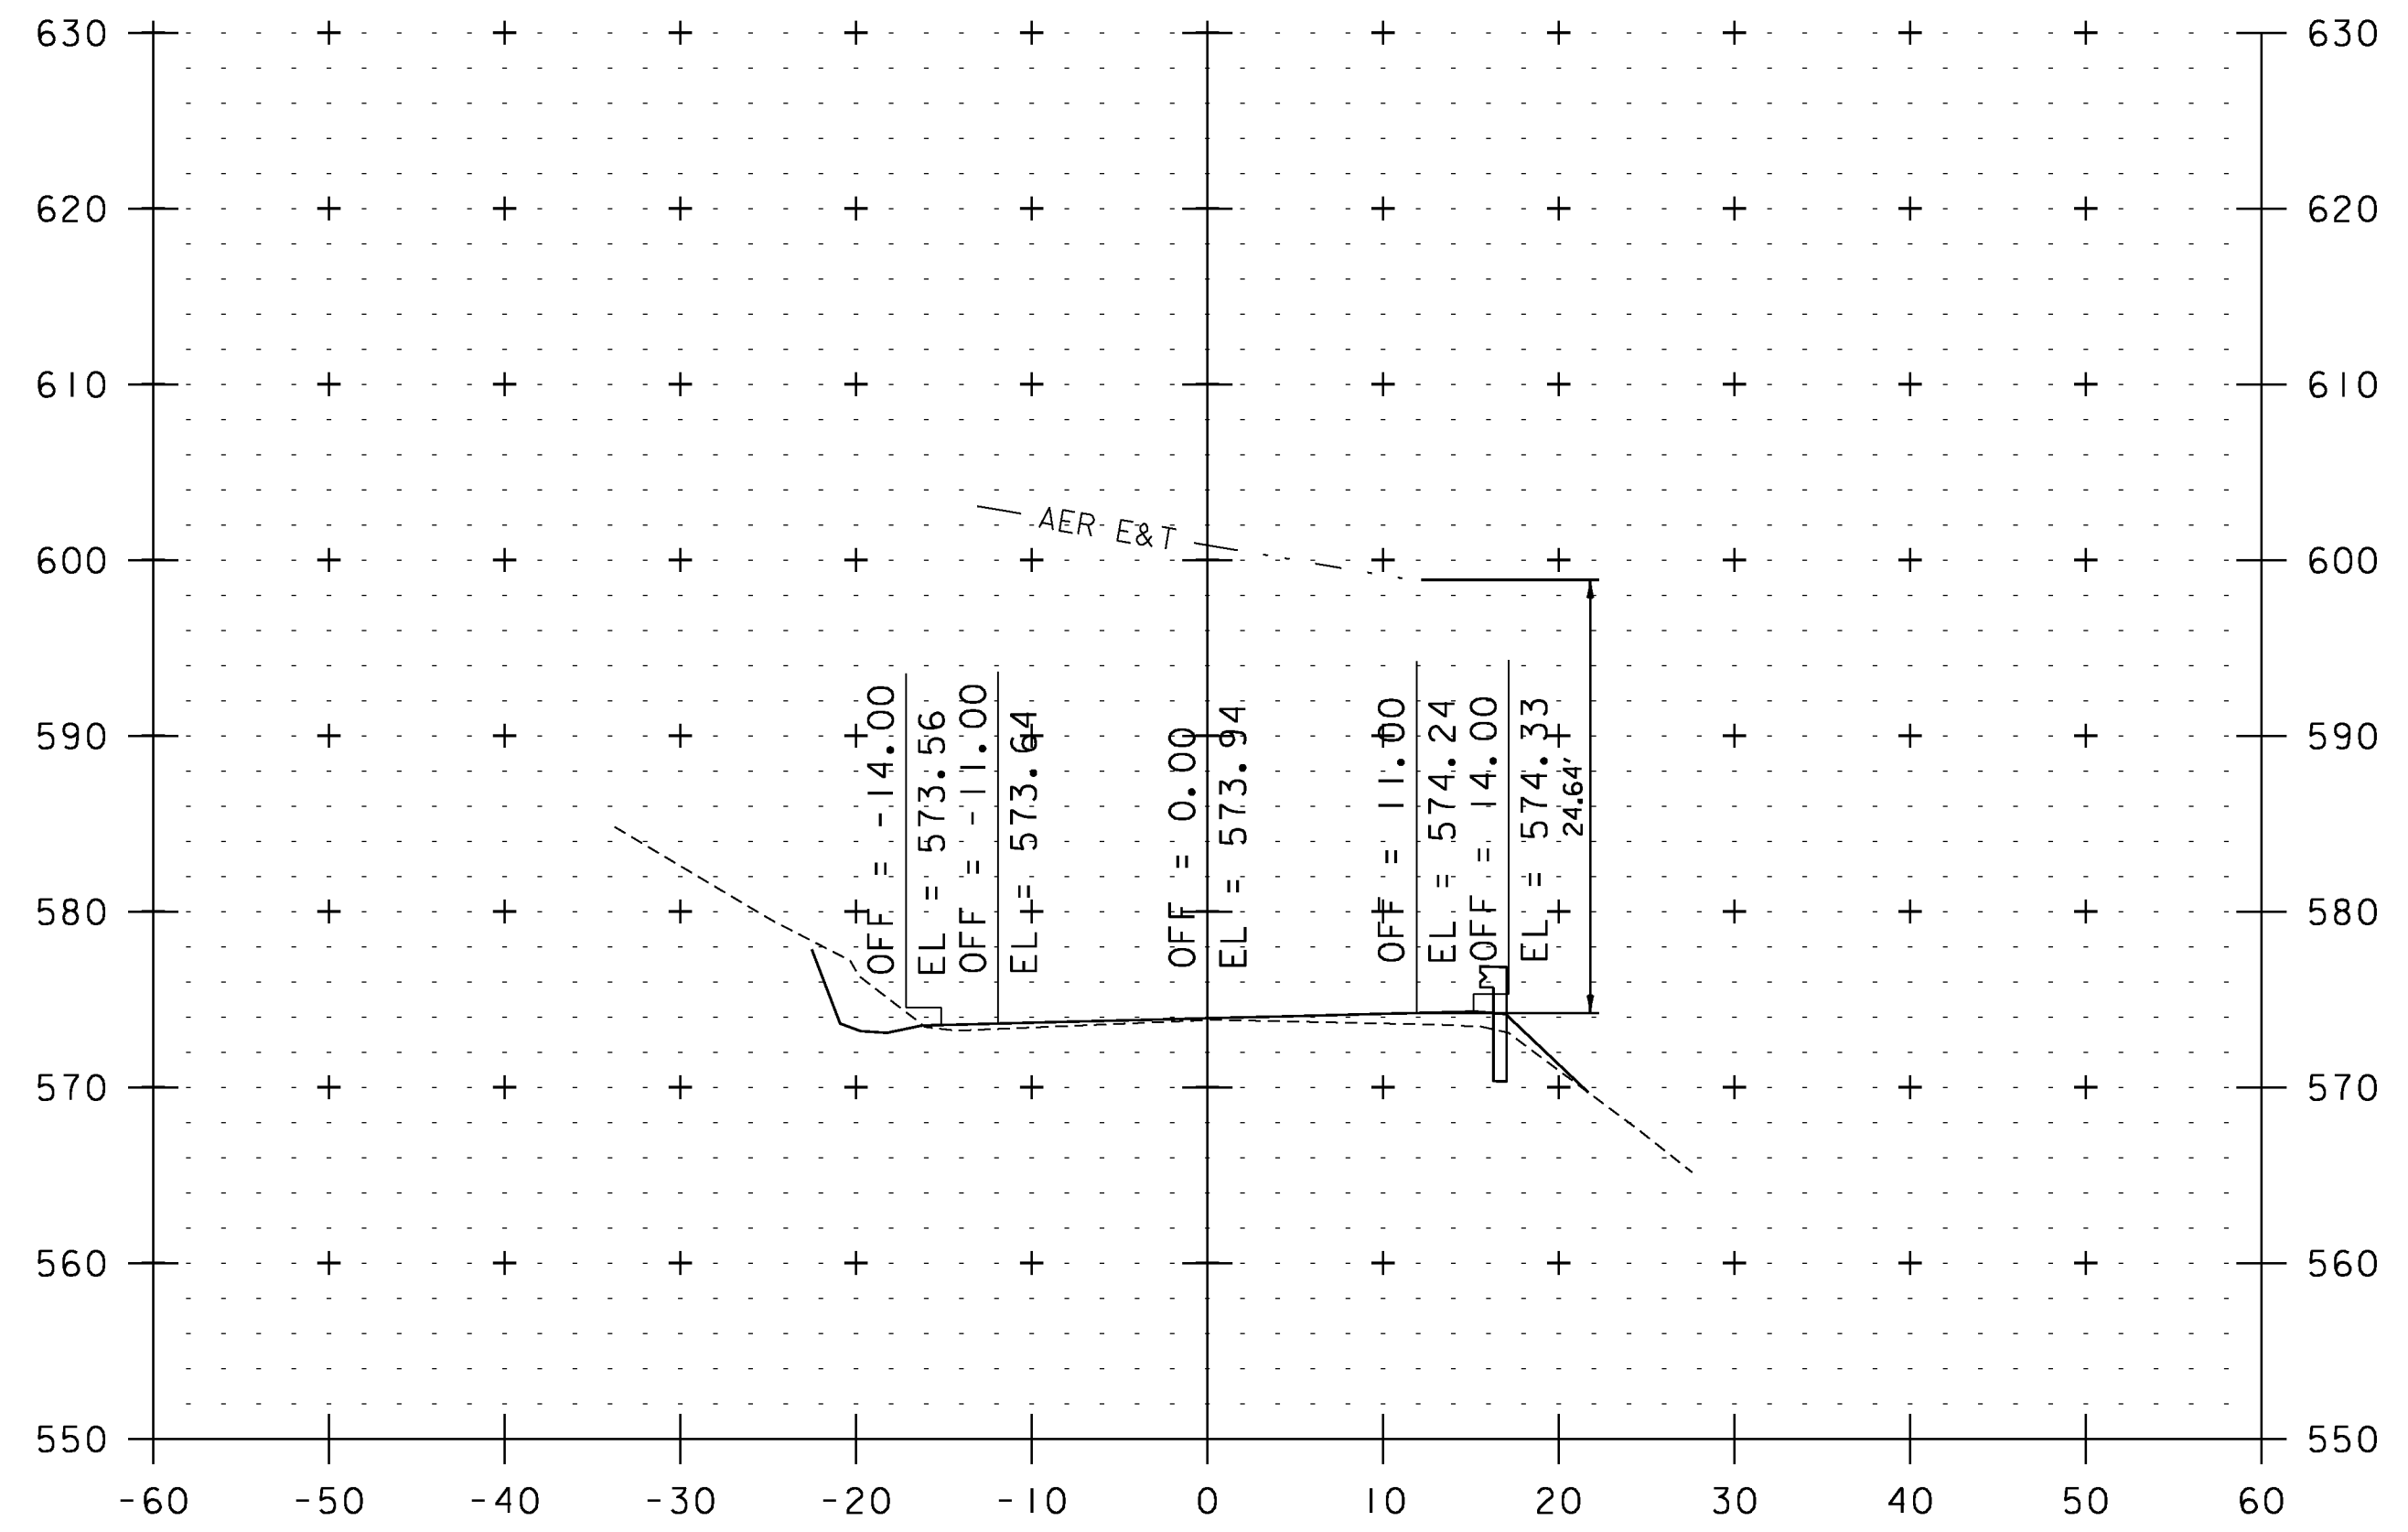


391+72

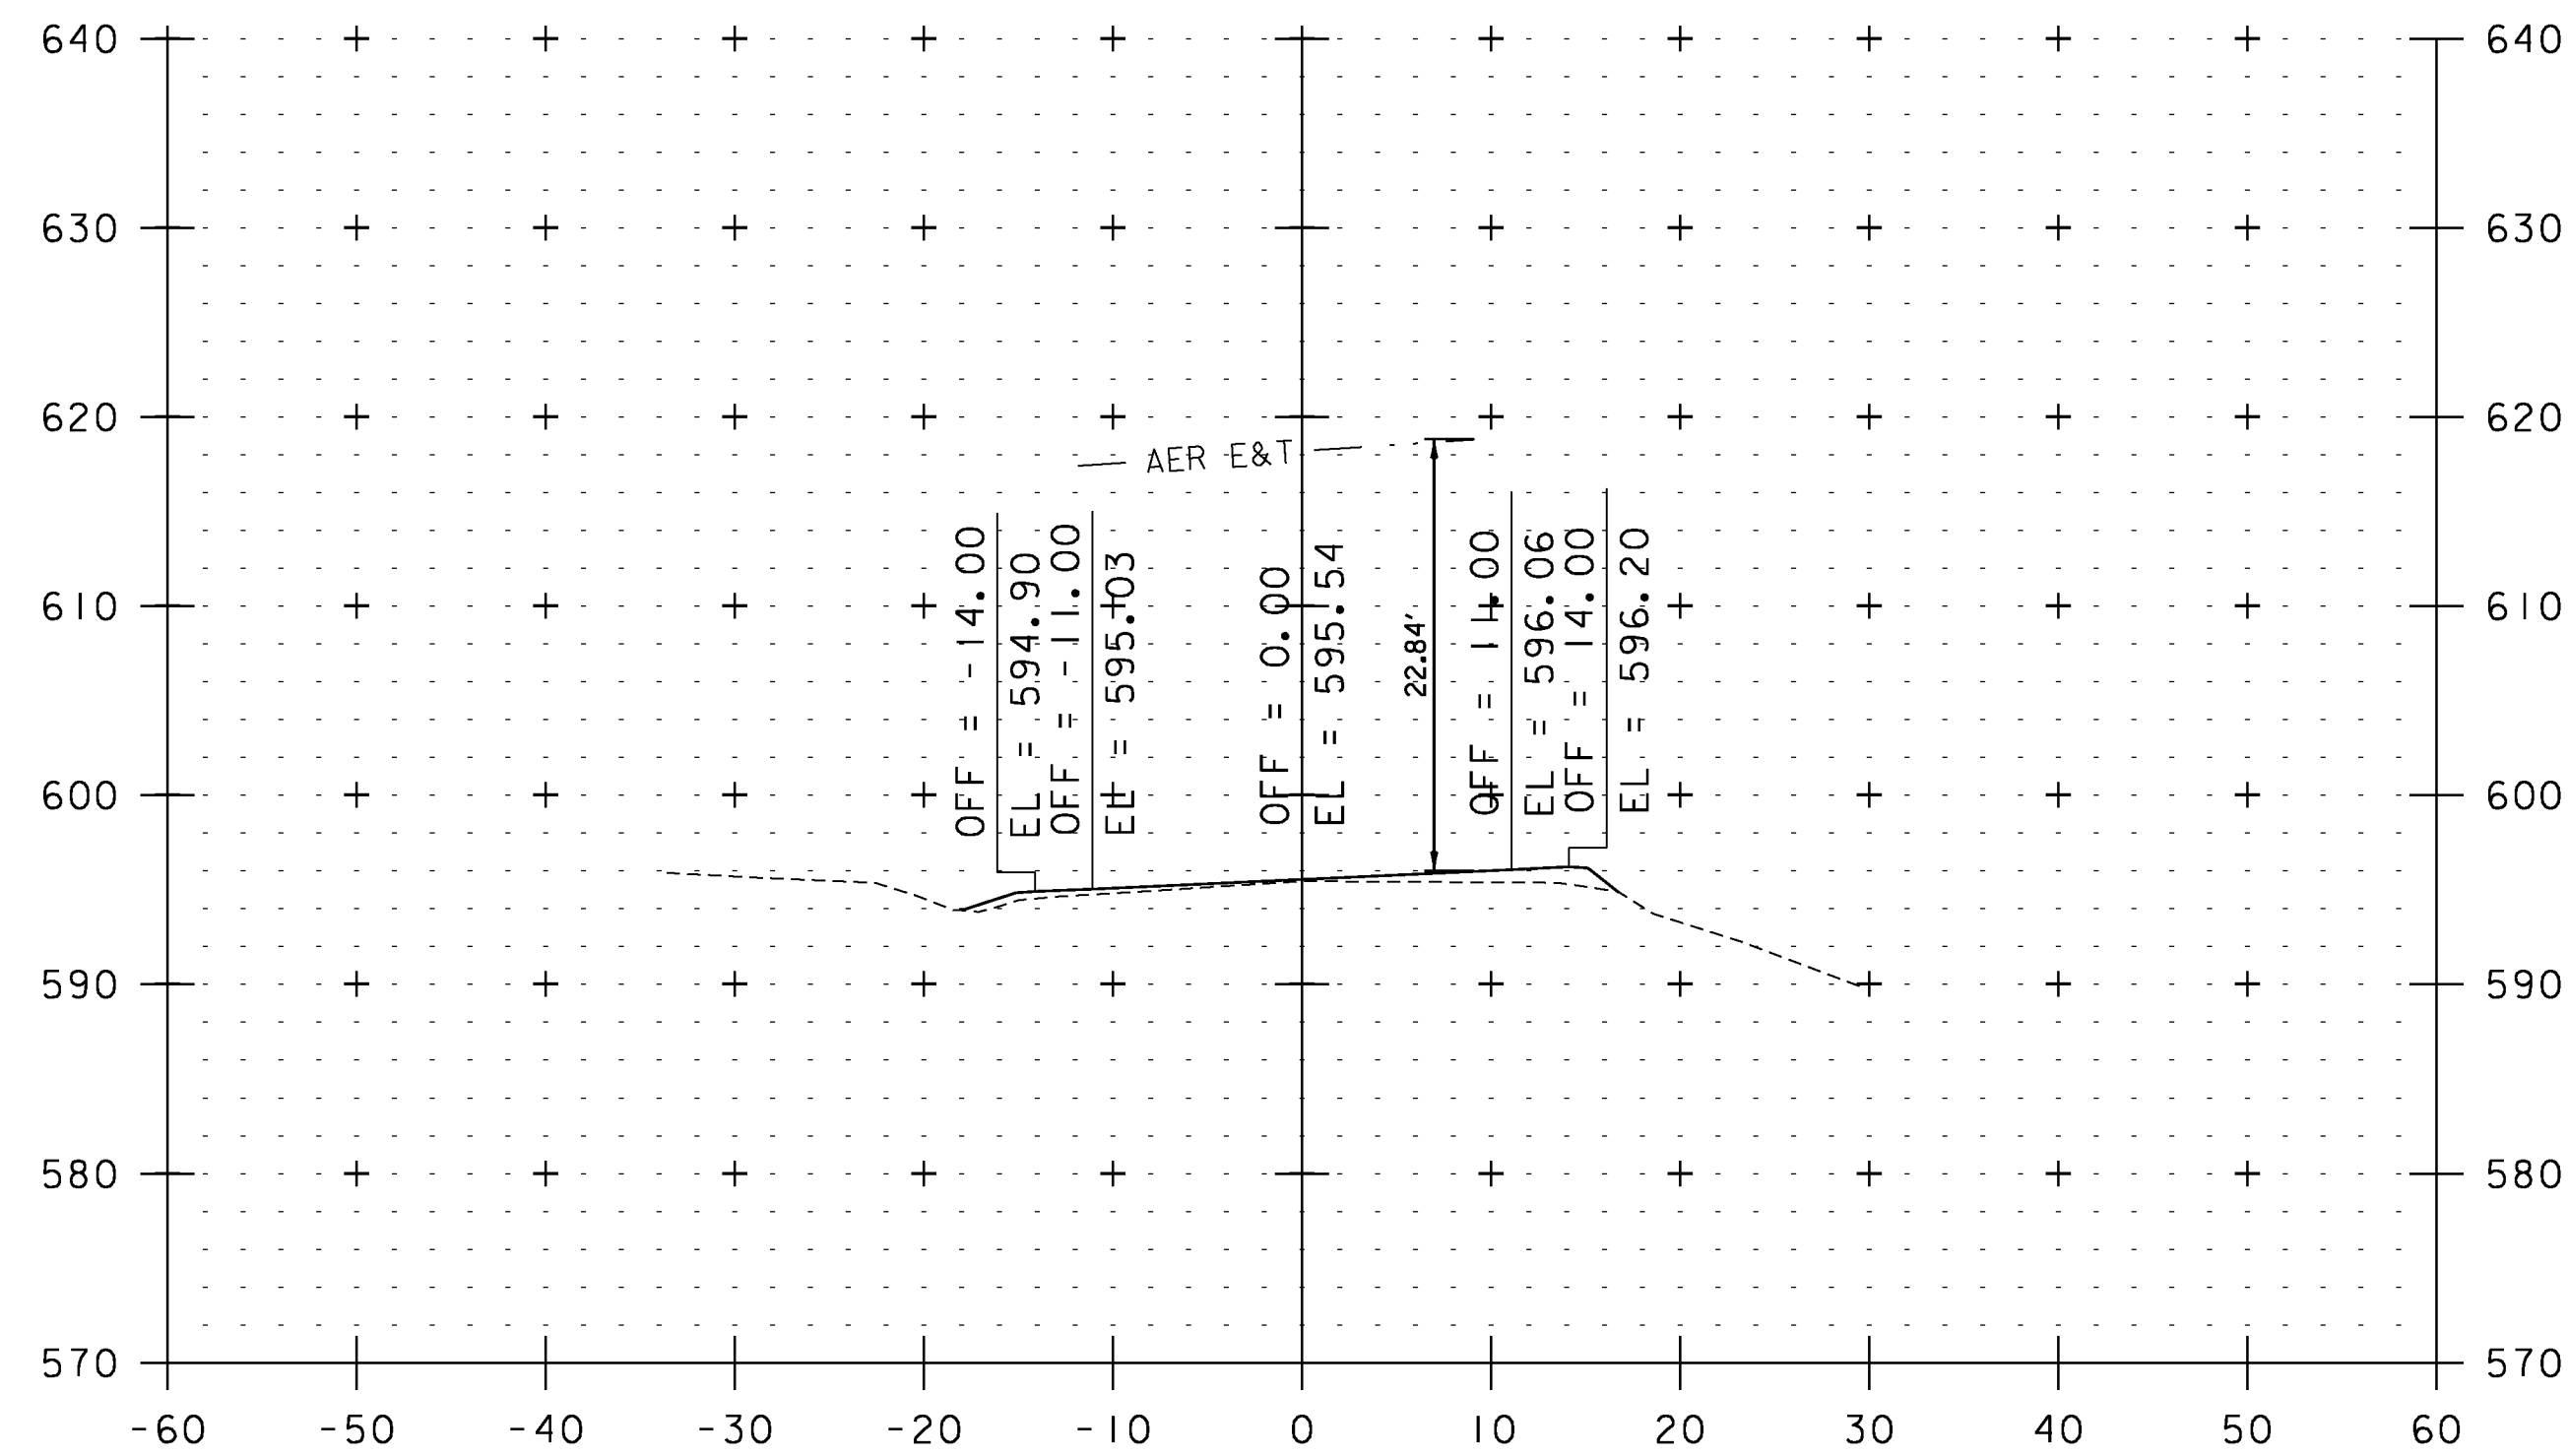

387+35

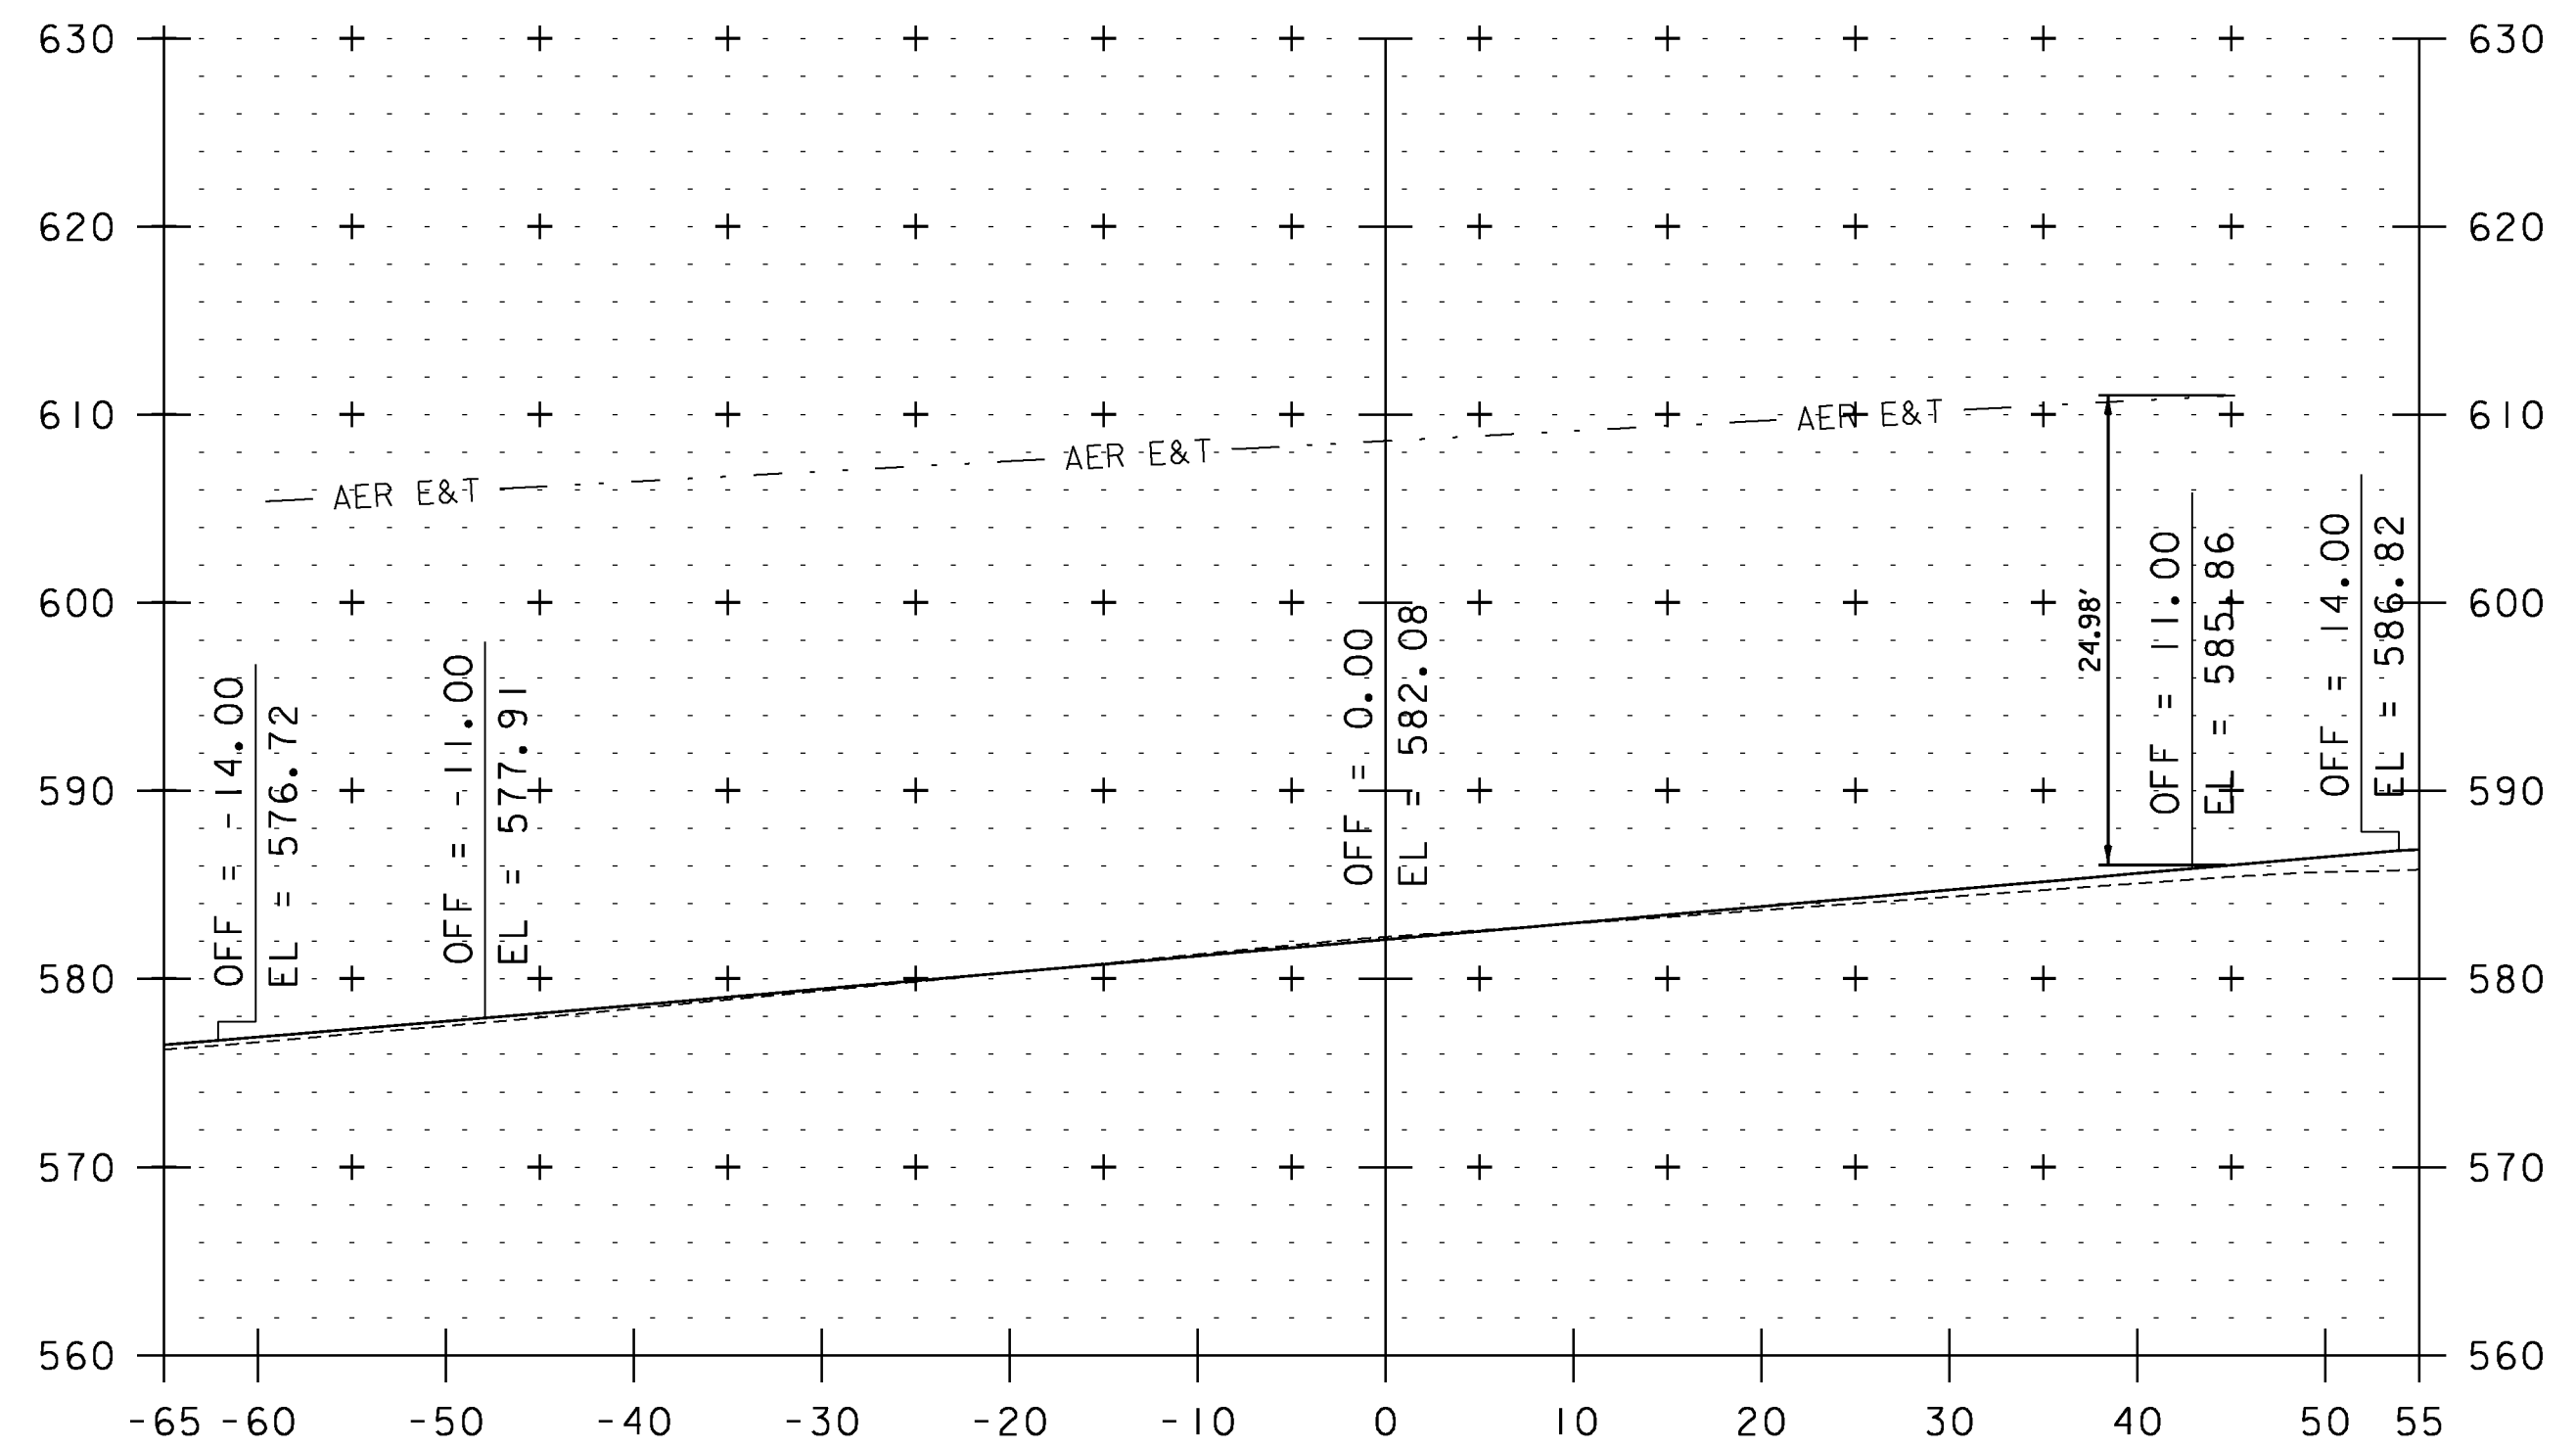

390+58

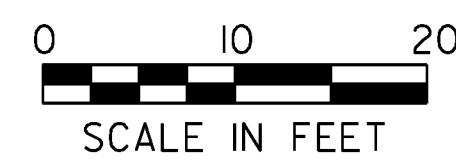

STA. 387+35 TO STA. 391+72

UTILITY CROSS SECTION SHEET 20

PROJECT NAME:	WEATHERSFIELD	FILE NAME:	I0c228	PLOT DATE:	2/7/2013
PROJECT NUMBER:	STP 2913(I)	PROJECT LEADER:	PTS	DRAWN BY:	JLS
		DESIGNED BY:	NLL	CHECKED BY:	PTS
		IPARM FILE NAME:	pI0C228_202	SHEET	202 OF 234