




401+95

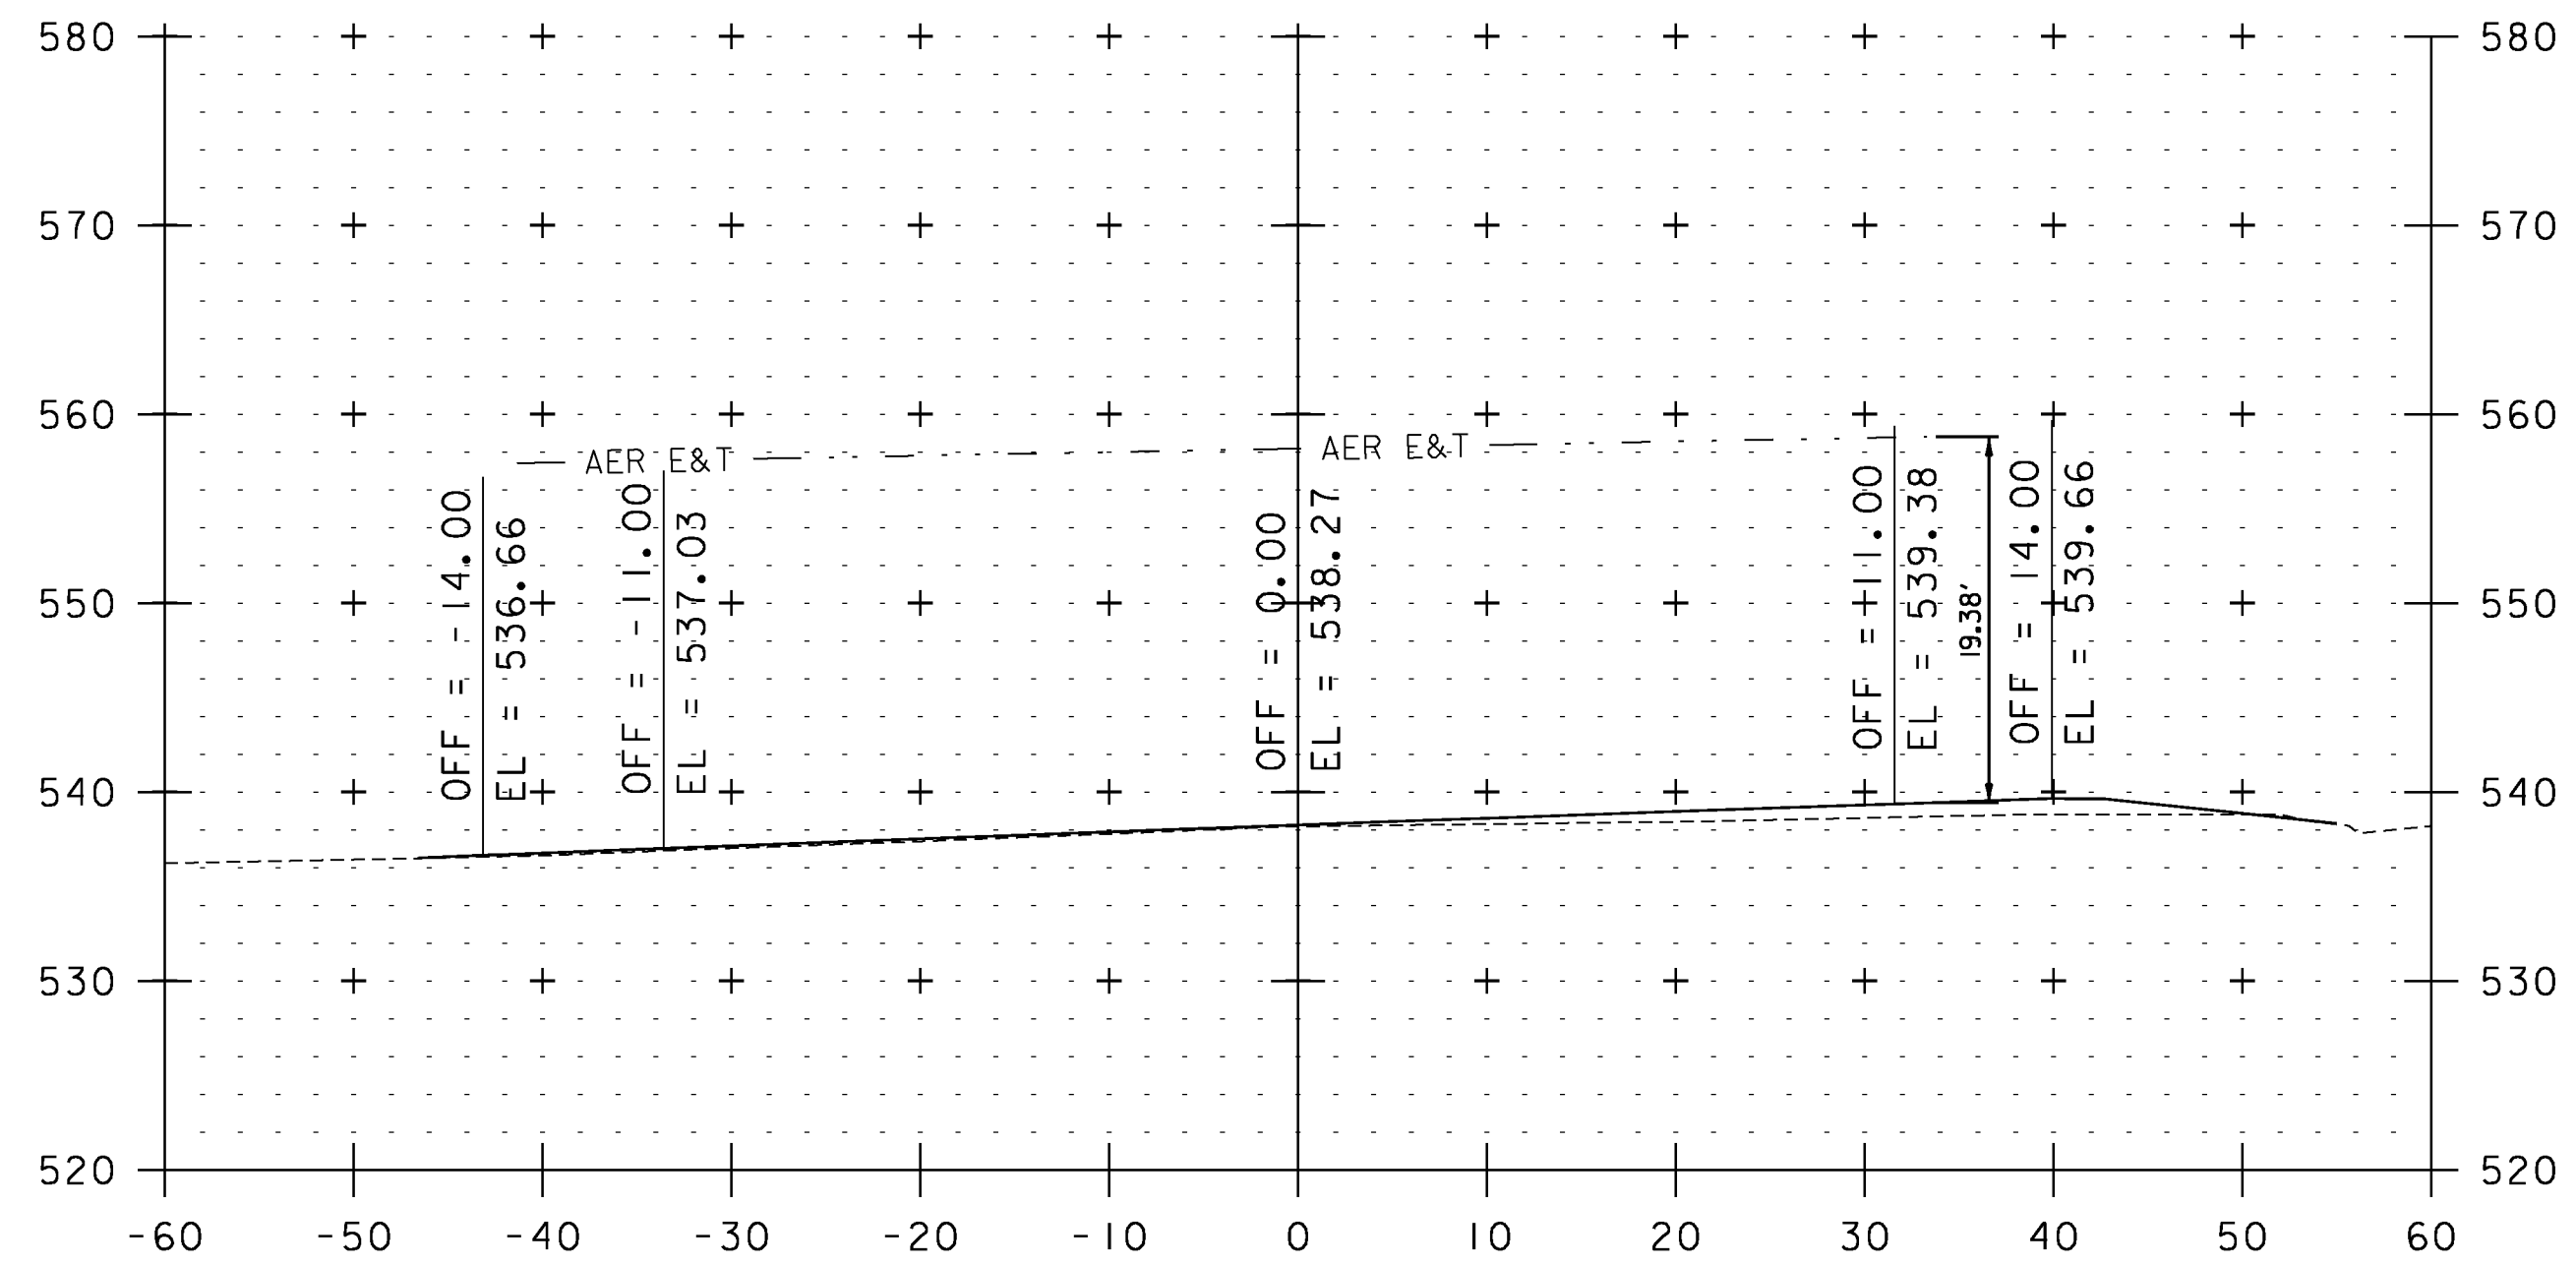

402+60

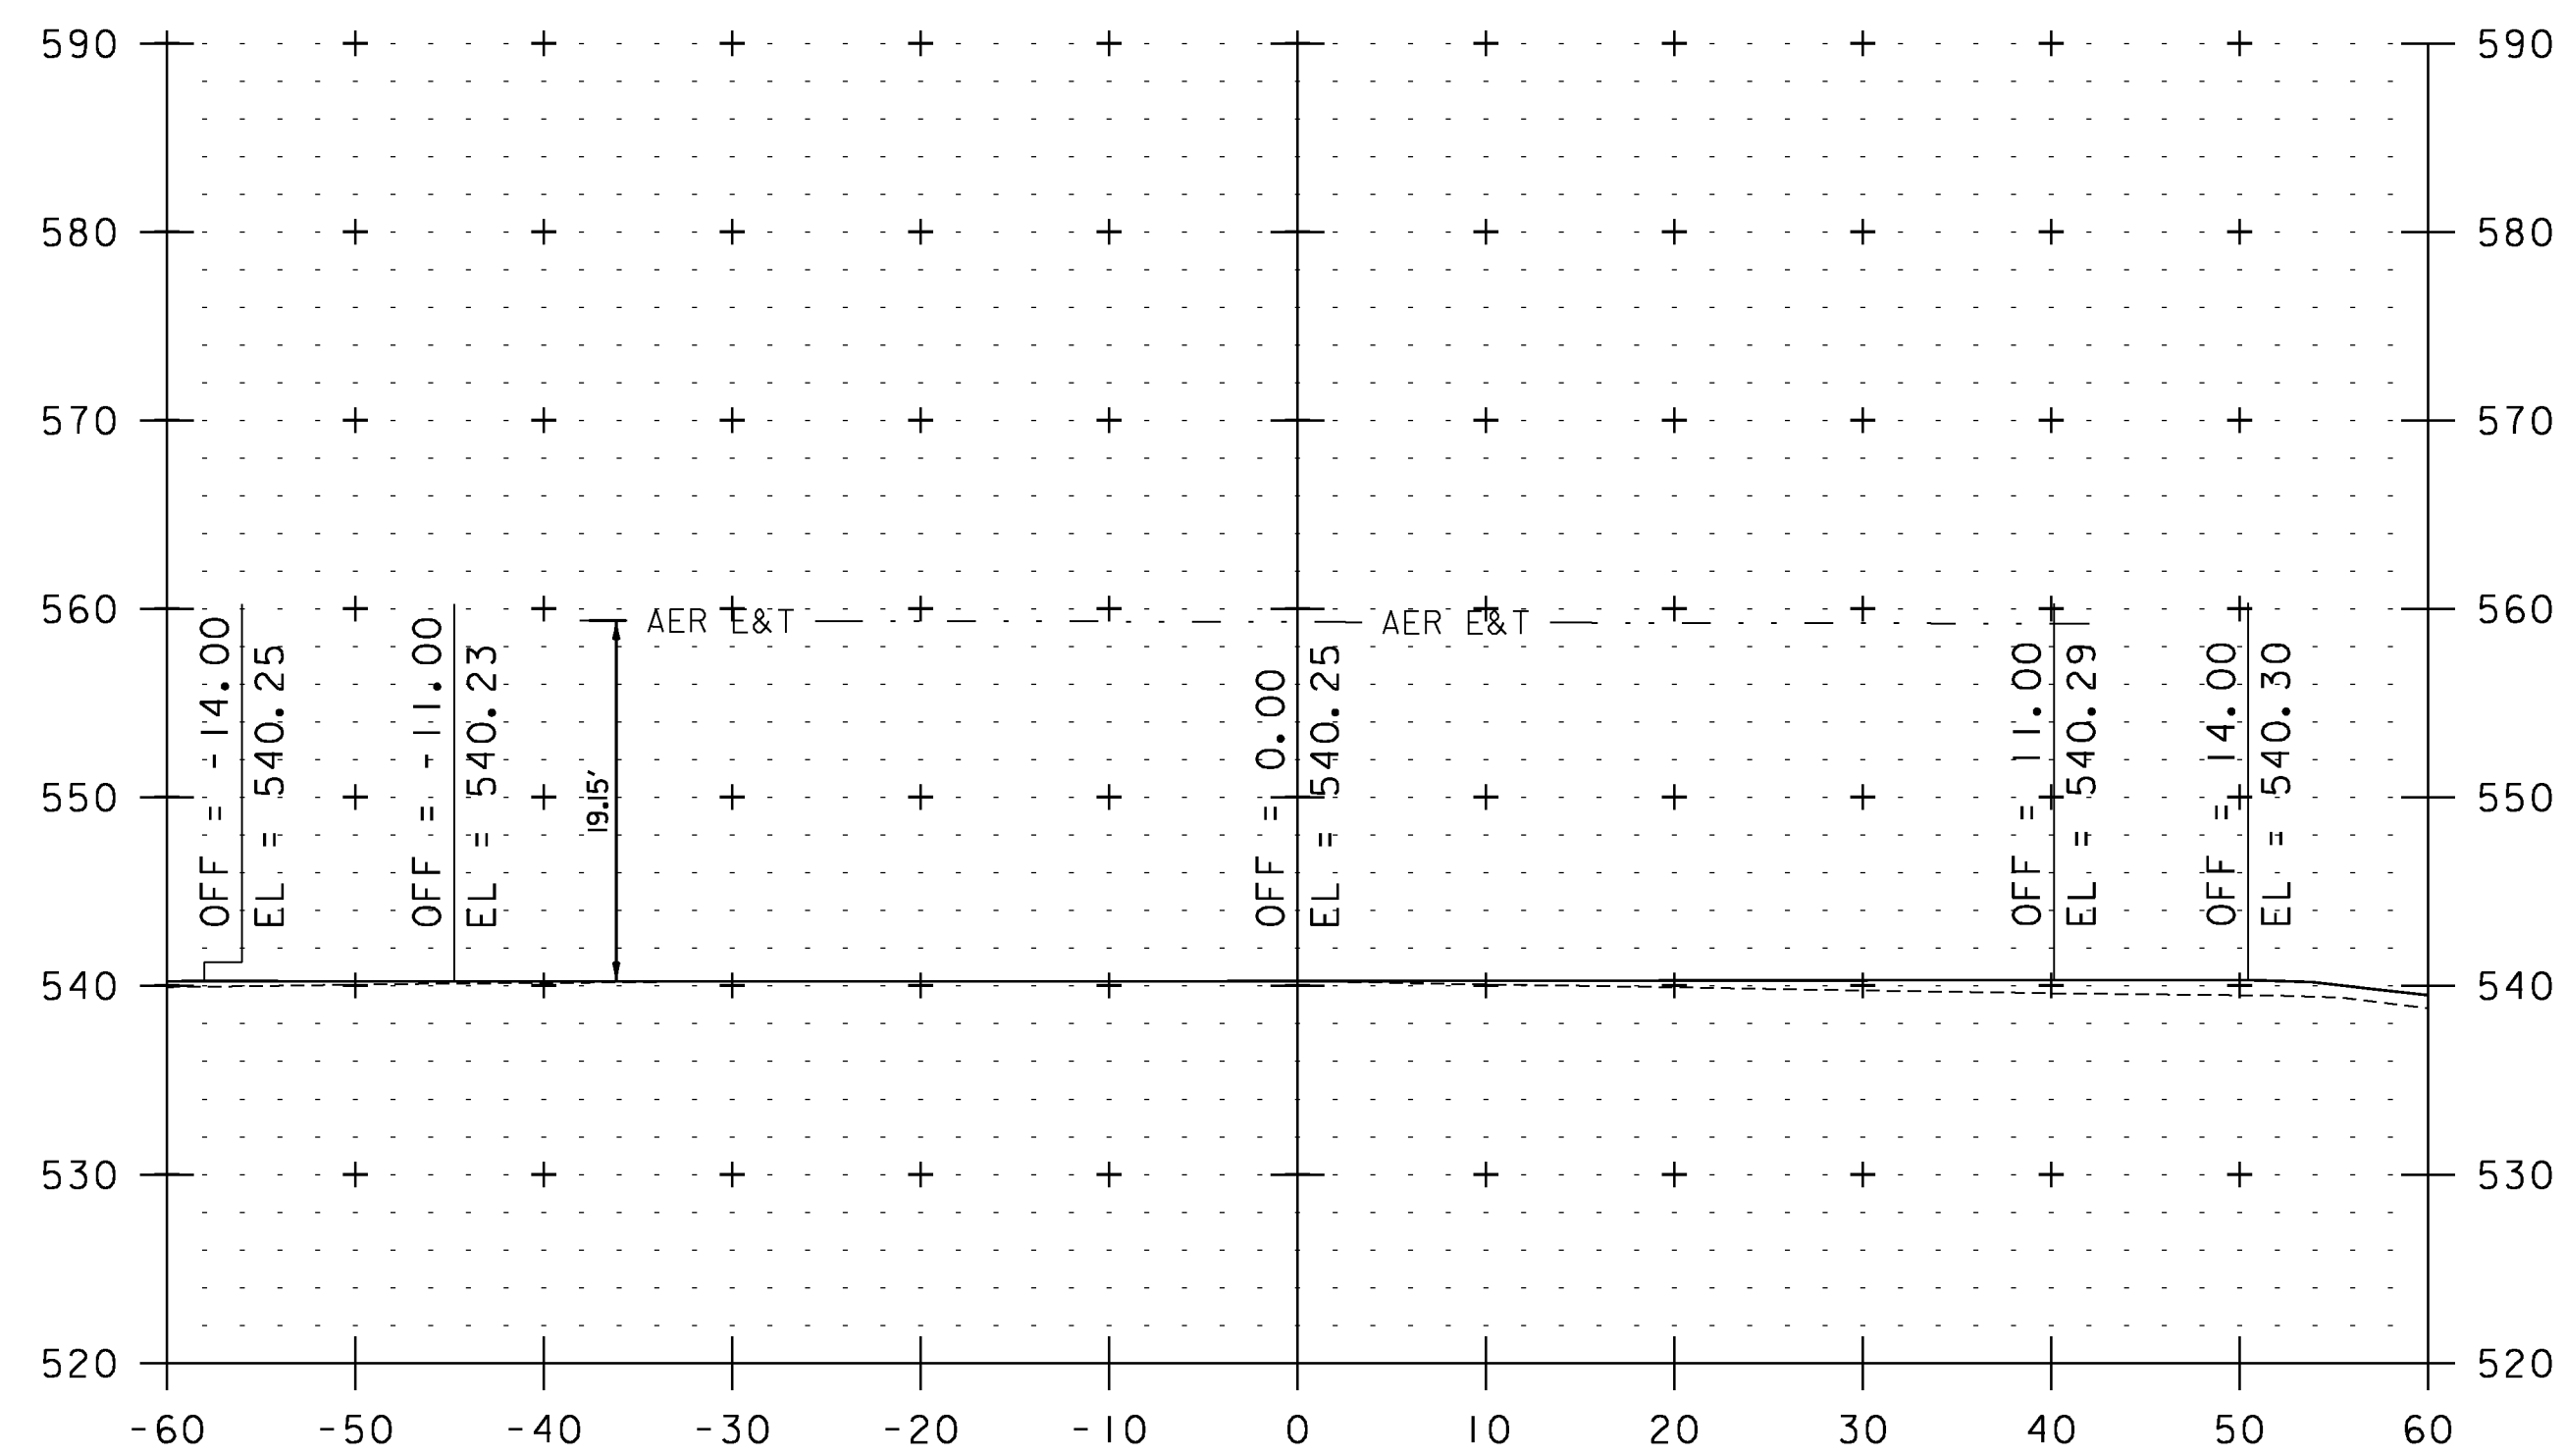

401+36

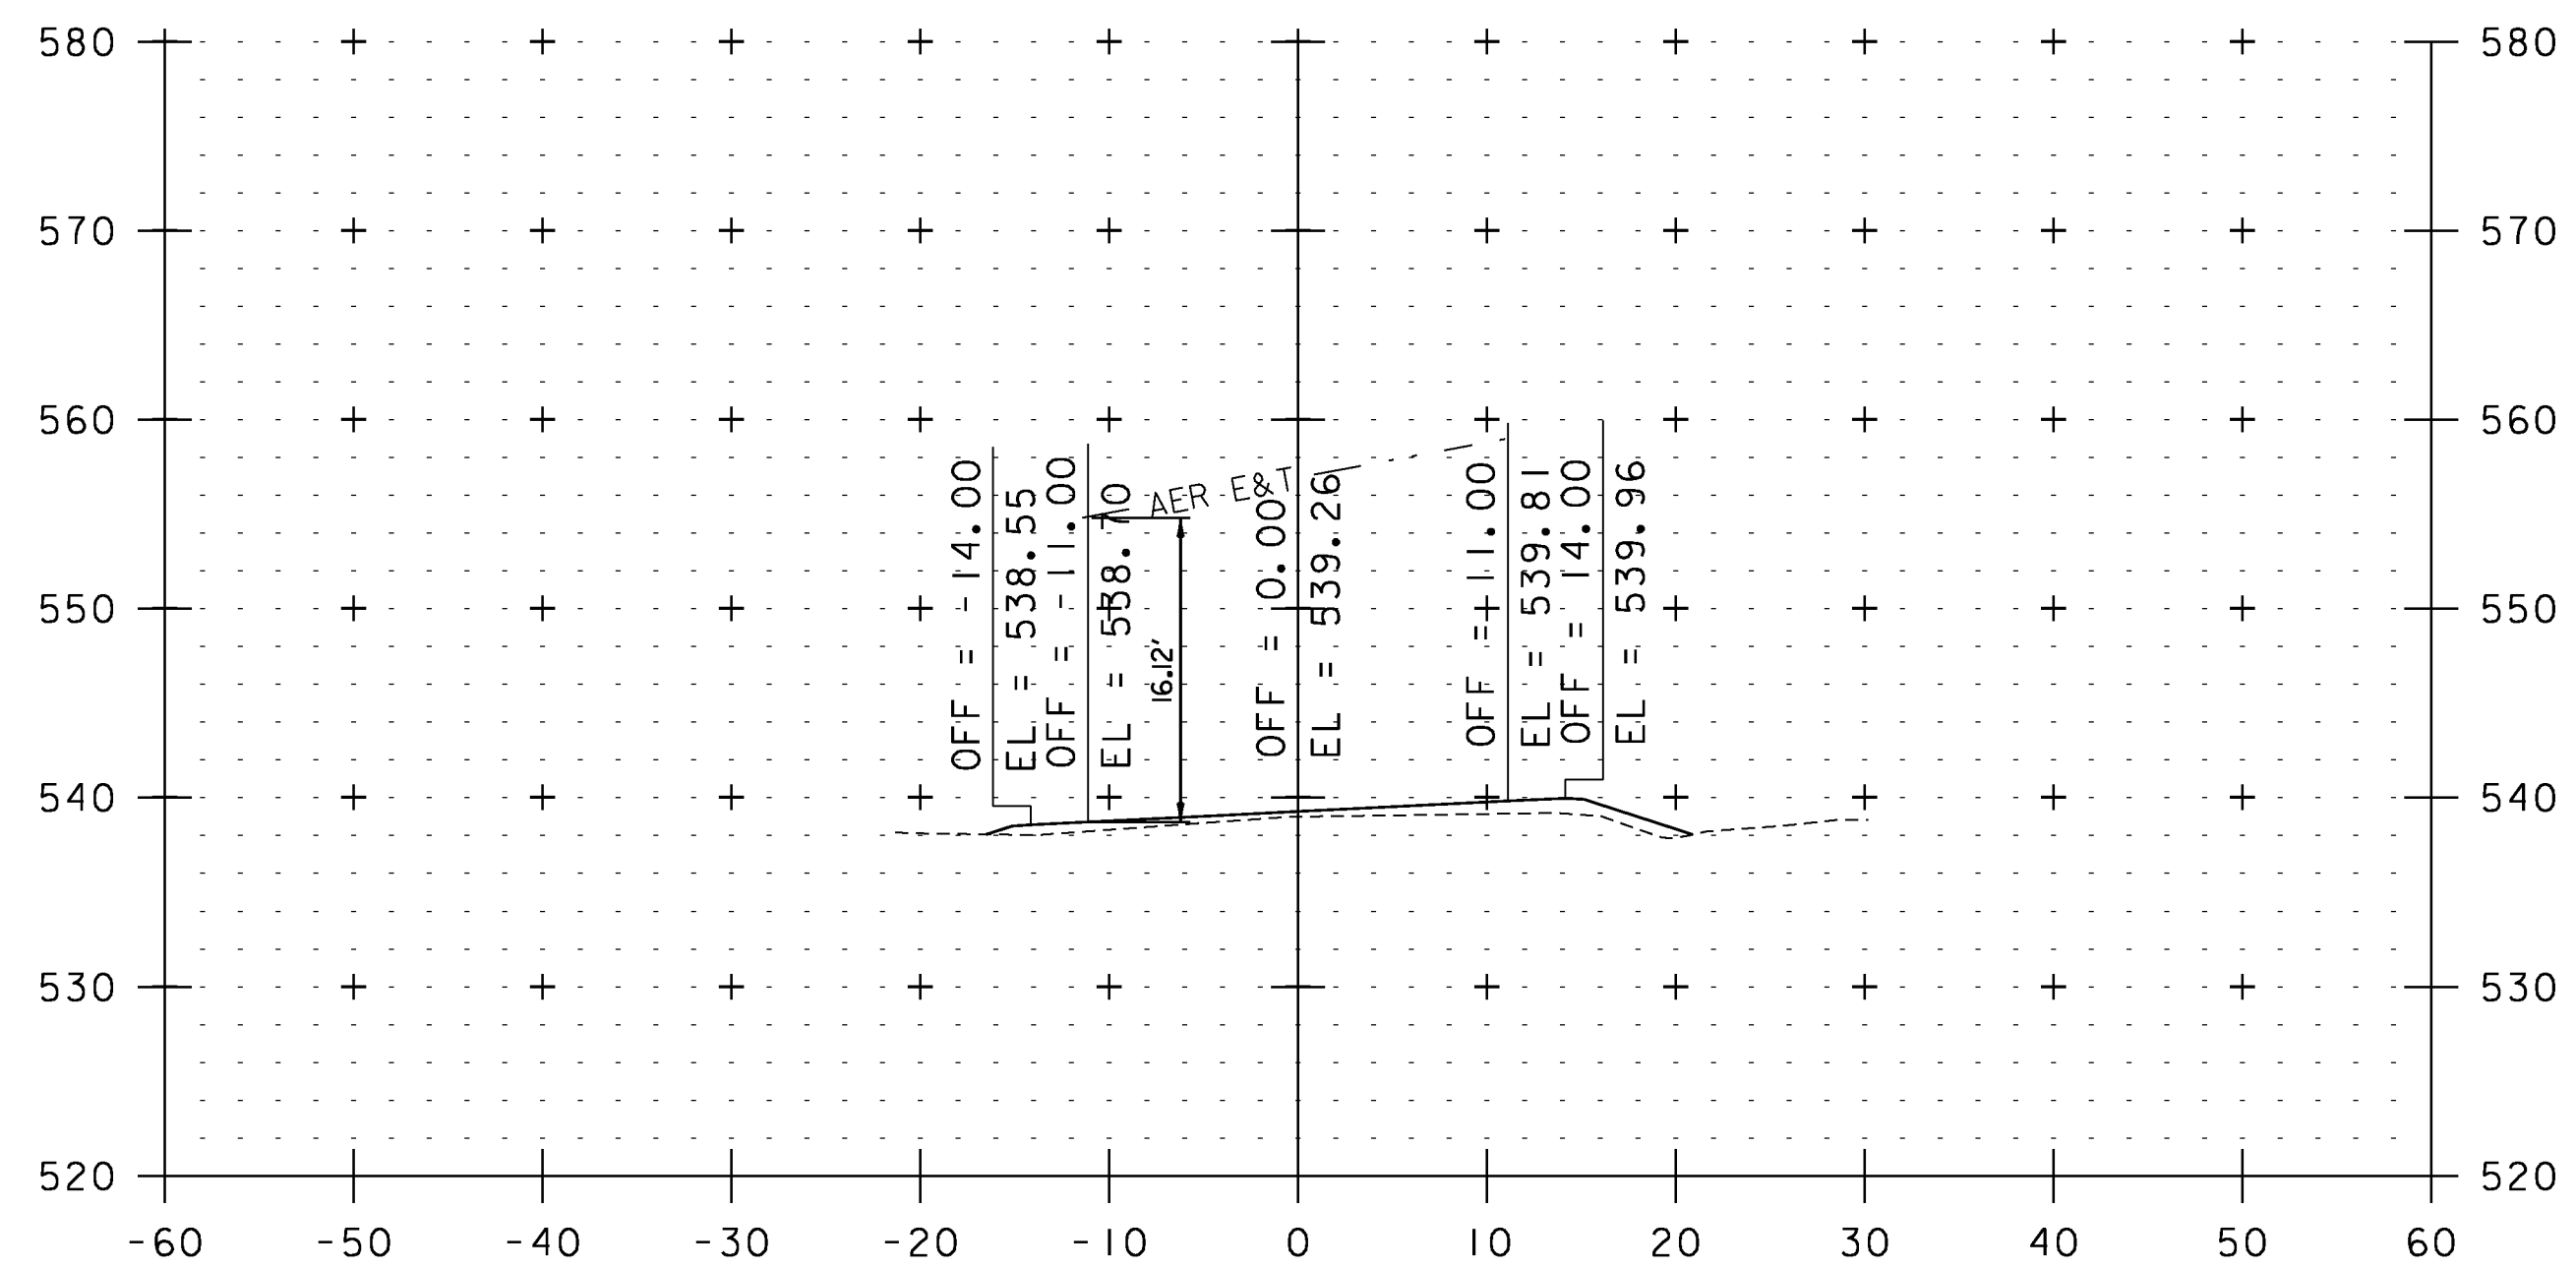

402+08



STA. 401+36 TO STA. 402+60

UTILITY CROSS SECTION SHEET 21

PROJECT NAME: WEATHERSFIELD	PLOT DATE: 2/7/2013
PROJECT NUMBER: STP 2913(I)	DRAWN BY: JLS
FILE NAME: I0c228	CHECKED BY: PTS
PROJECT LEADER: PTS	SHEET 203 OF 234
DESIGNED BY: NLL	
IPARM FILE NAME: pI0C228_203	