




416+49

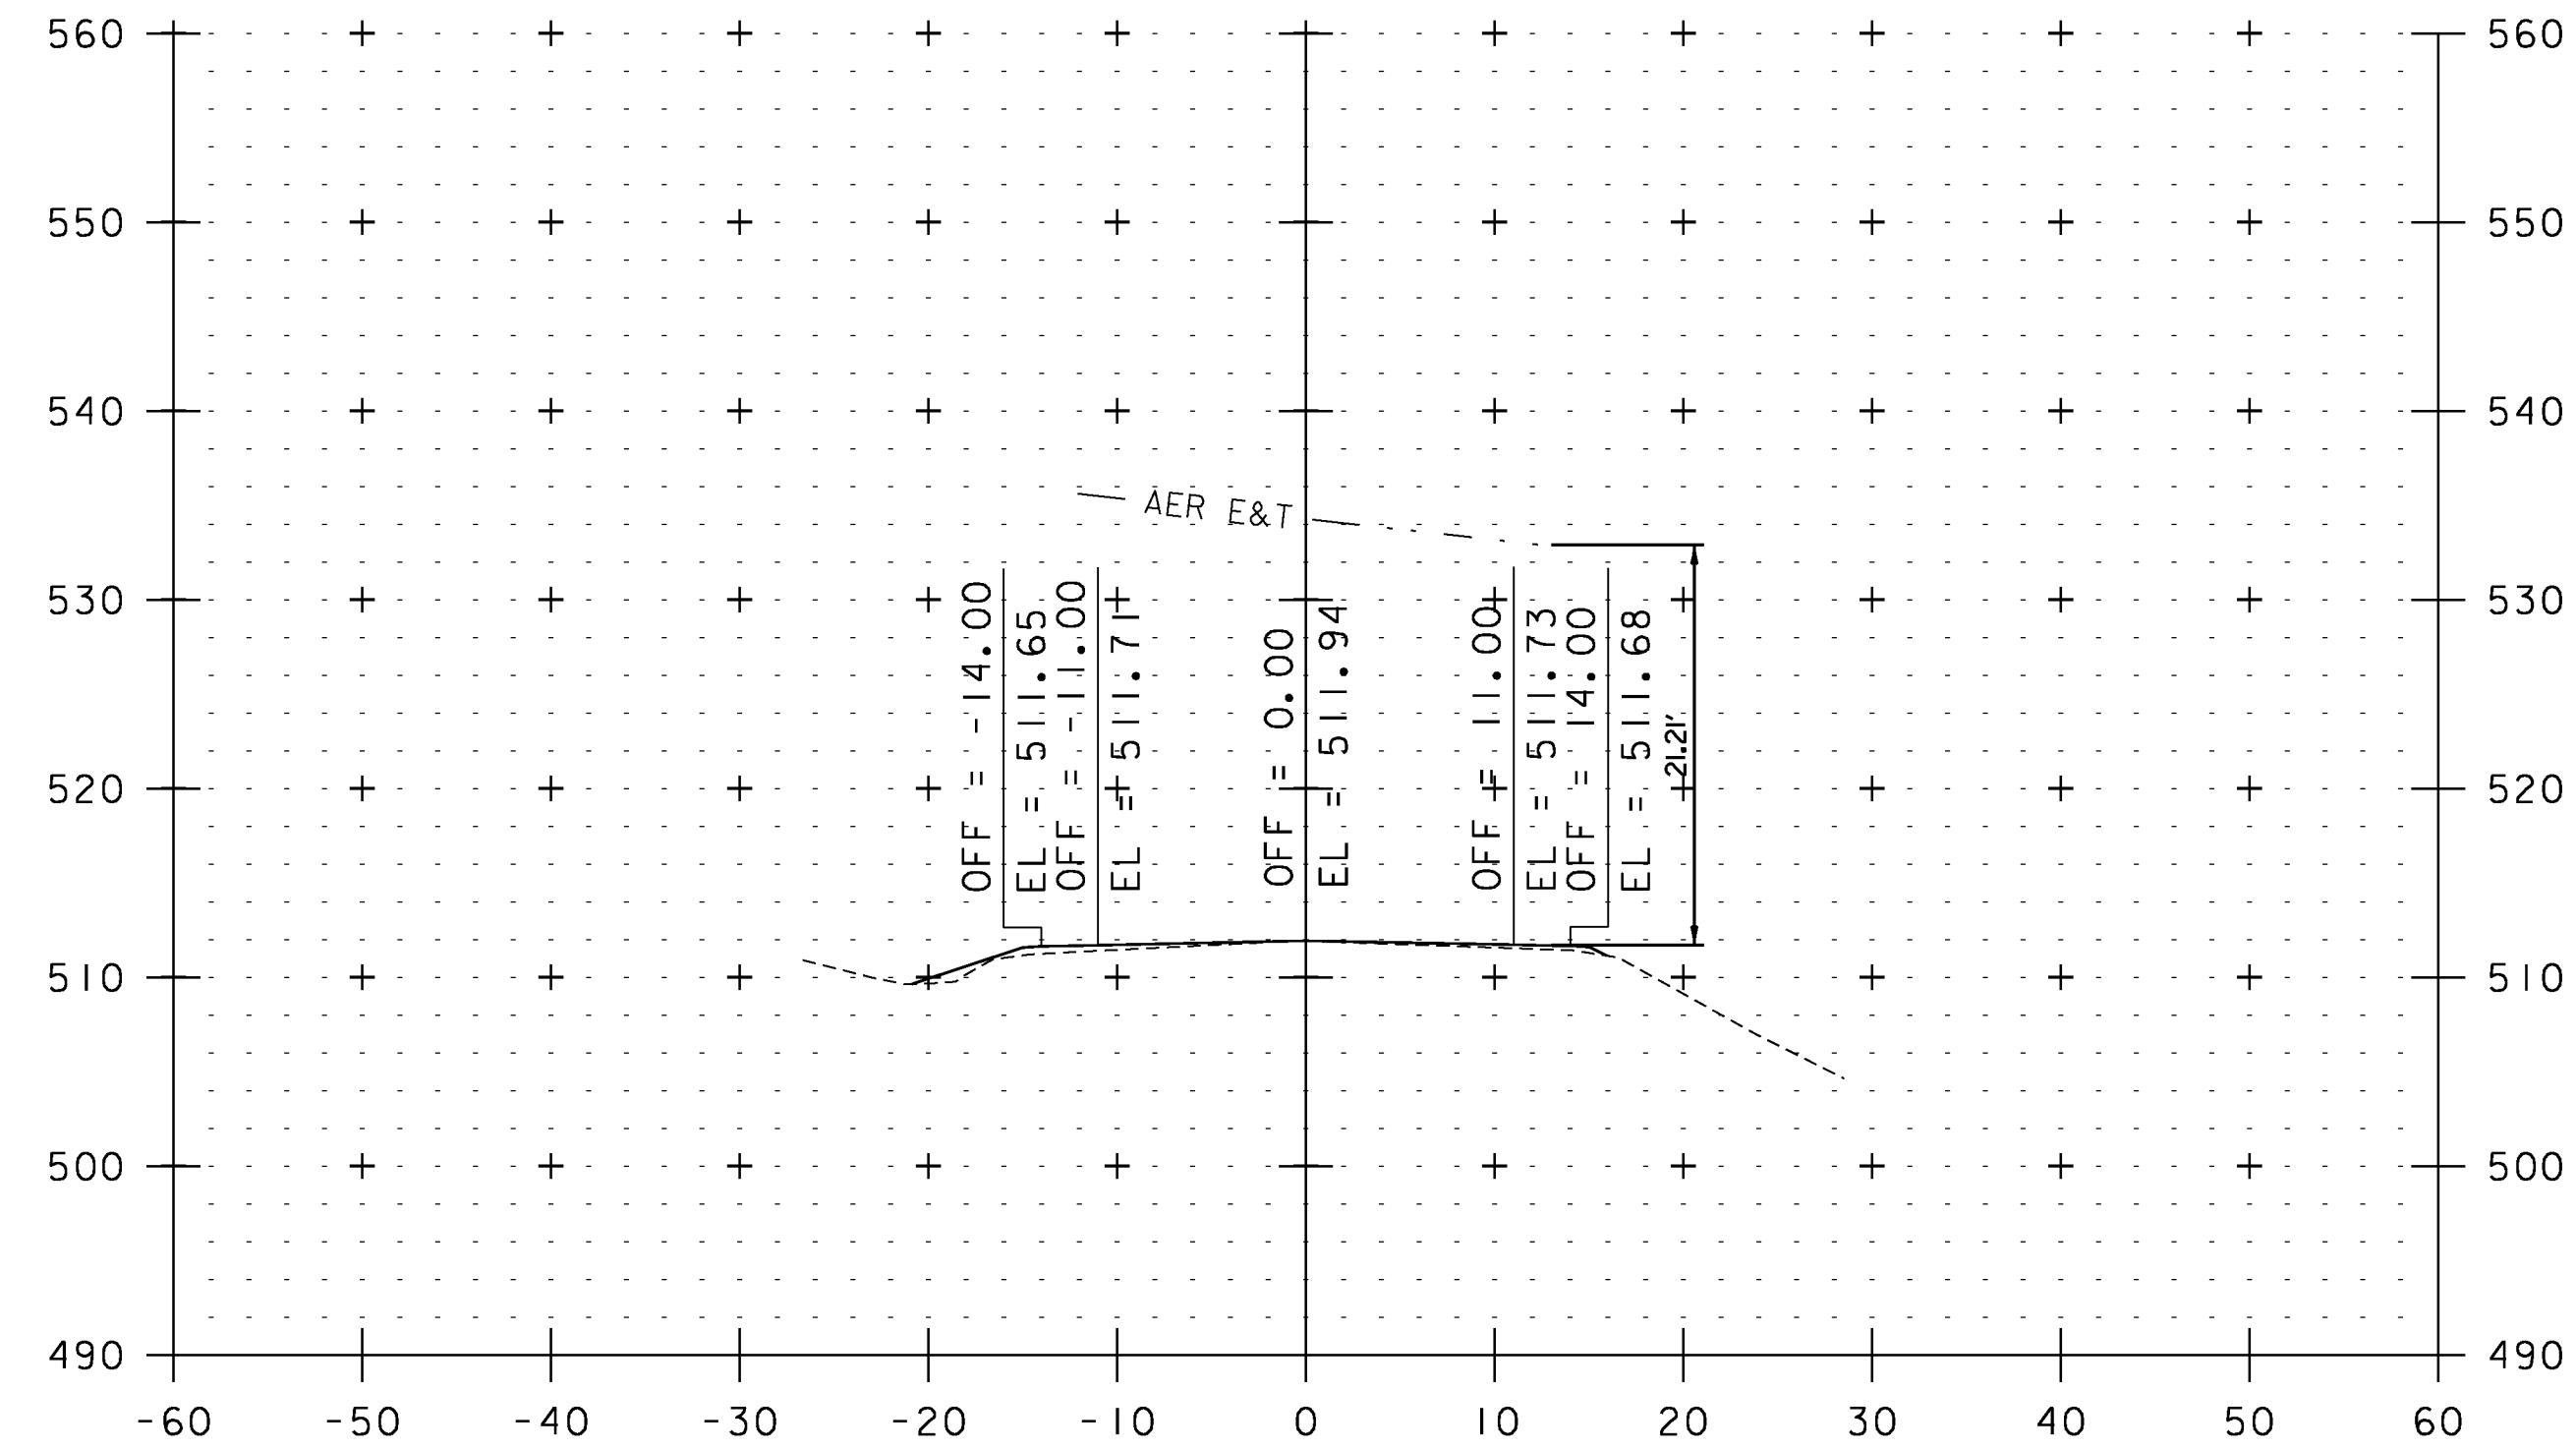


419+43

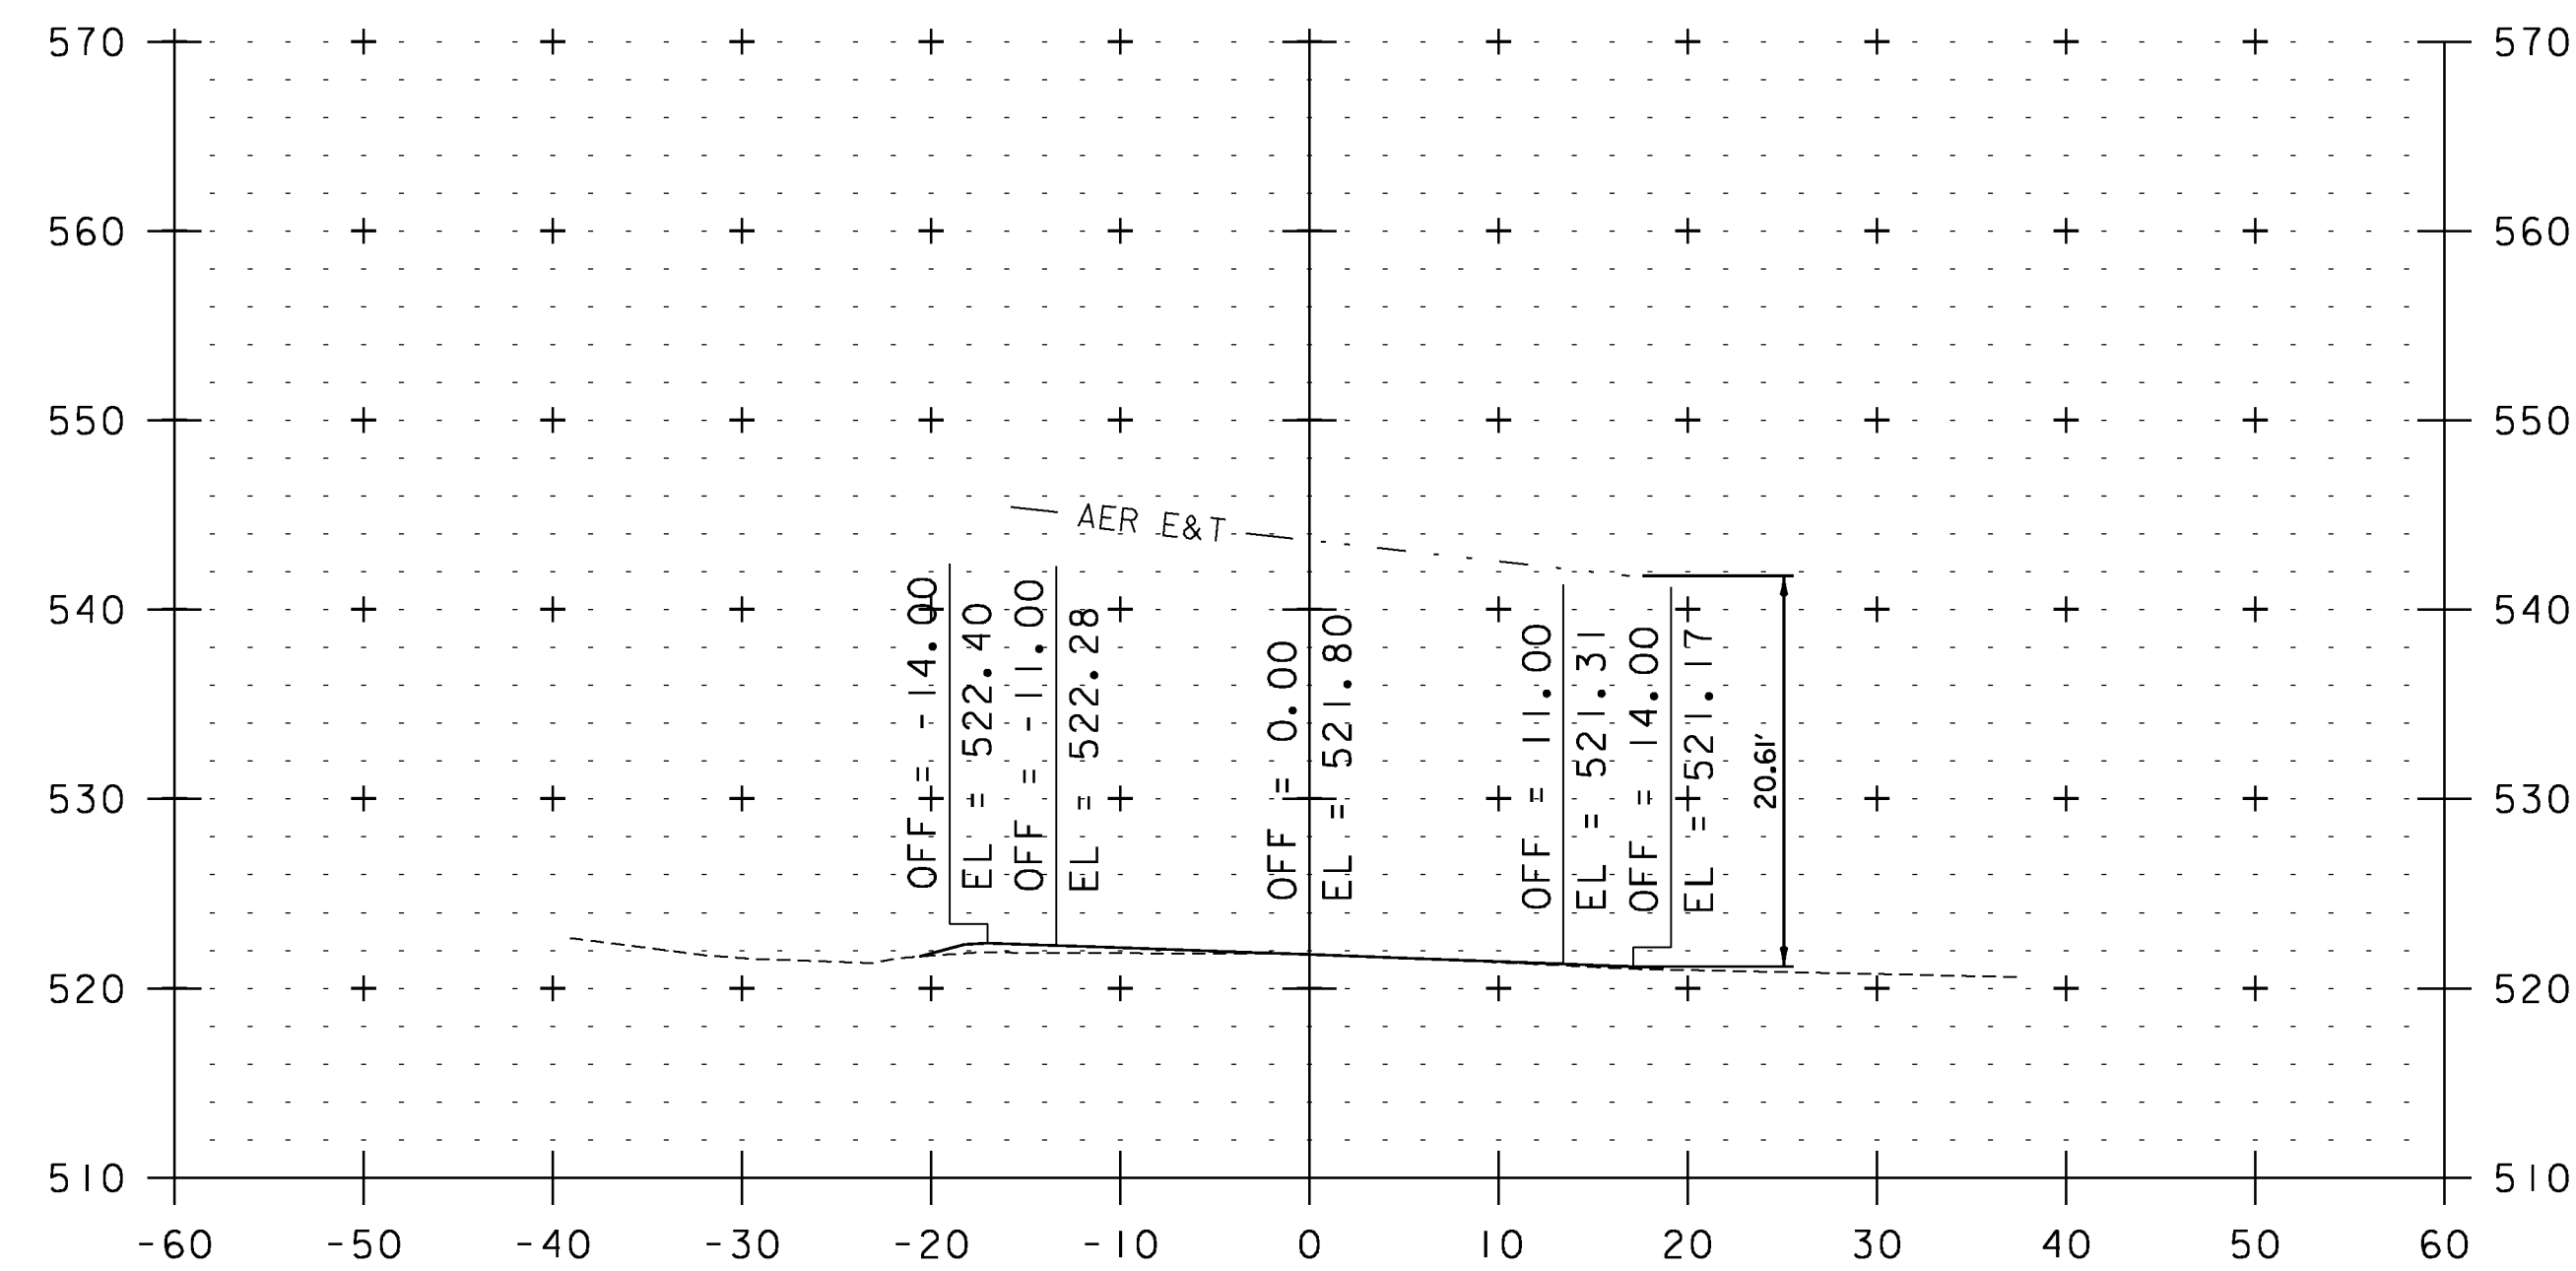

415+02

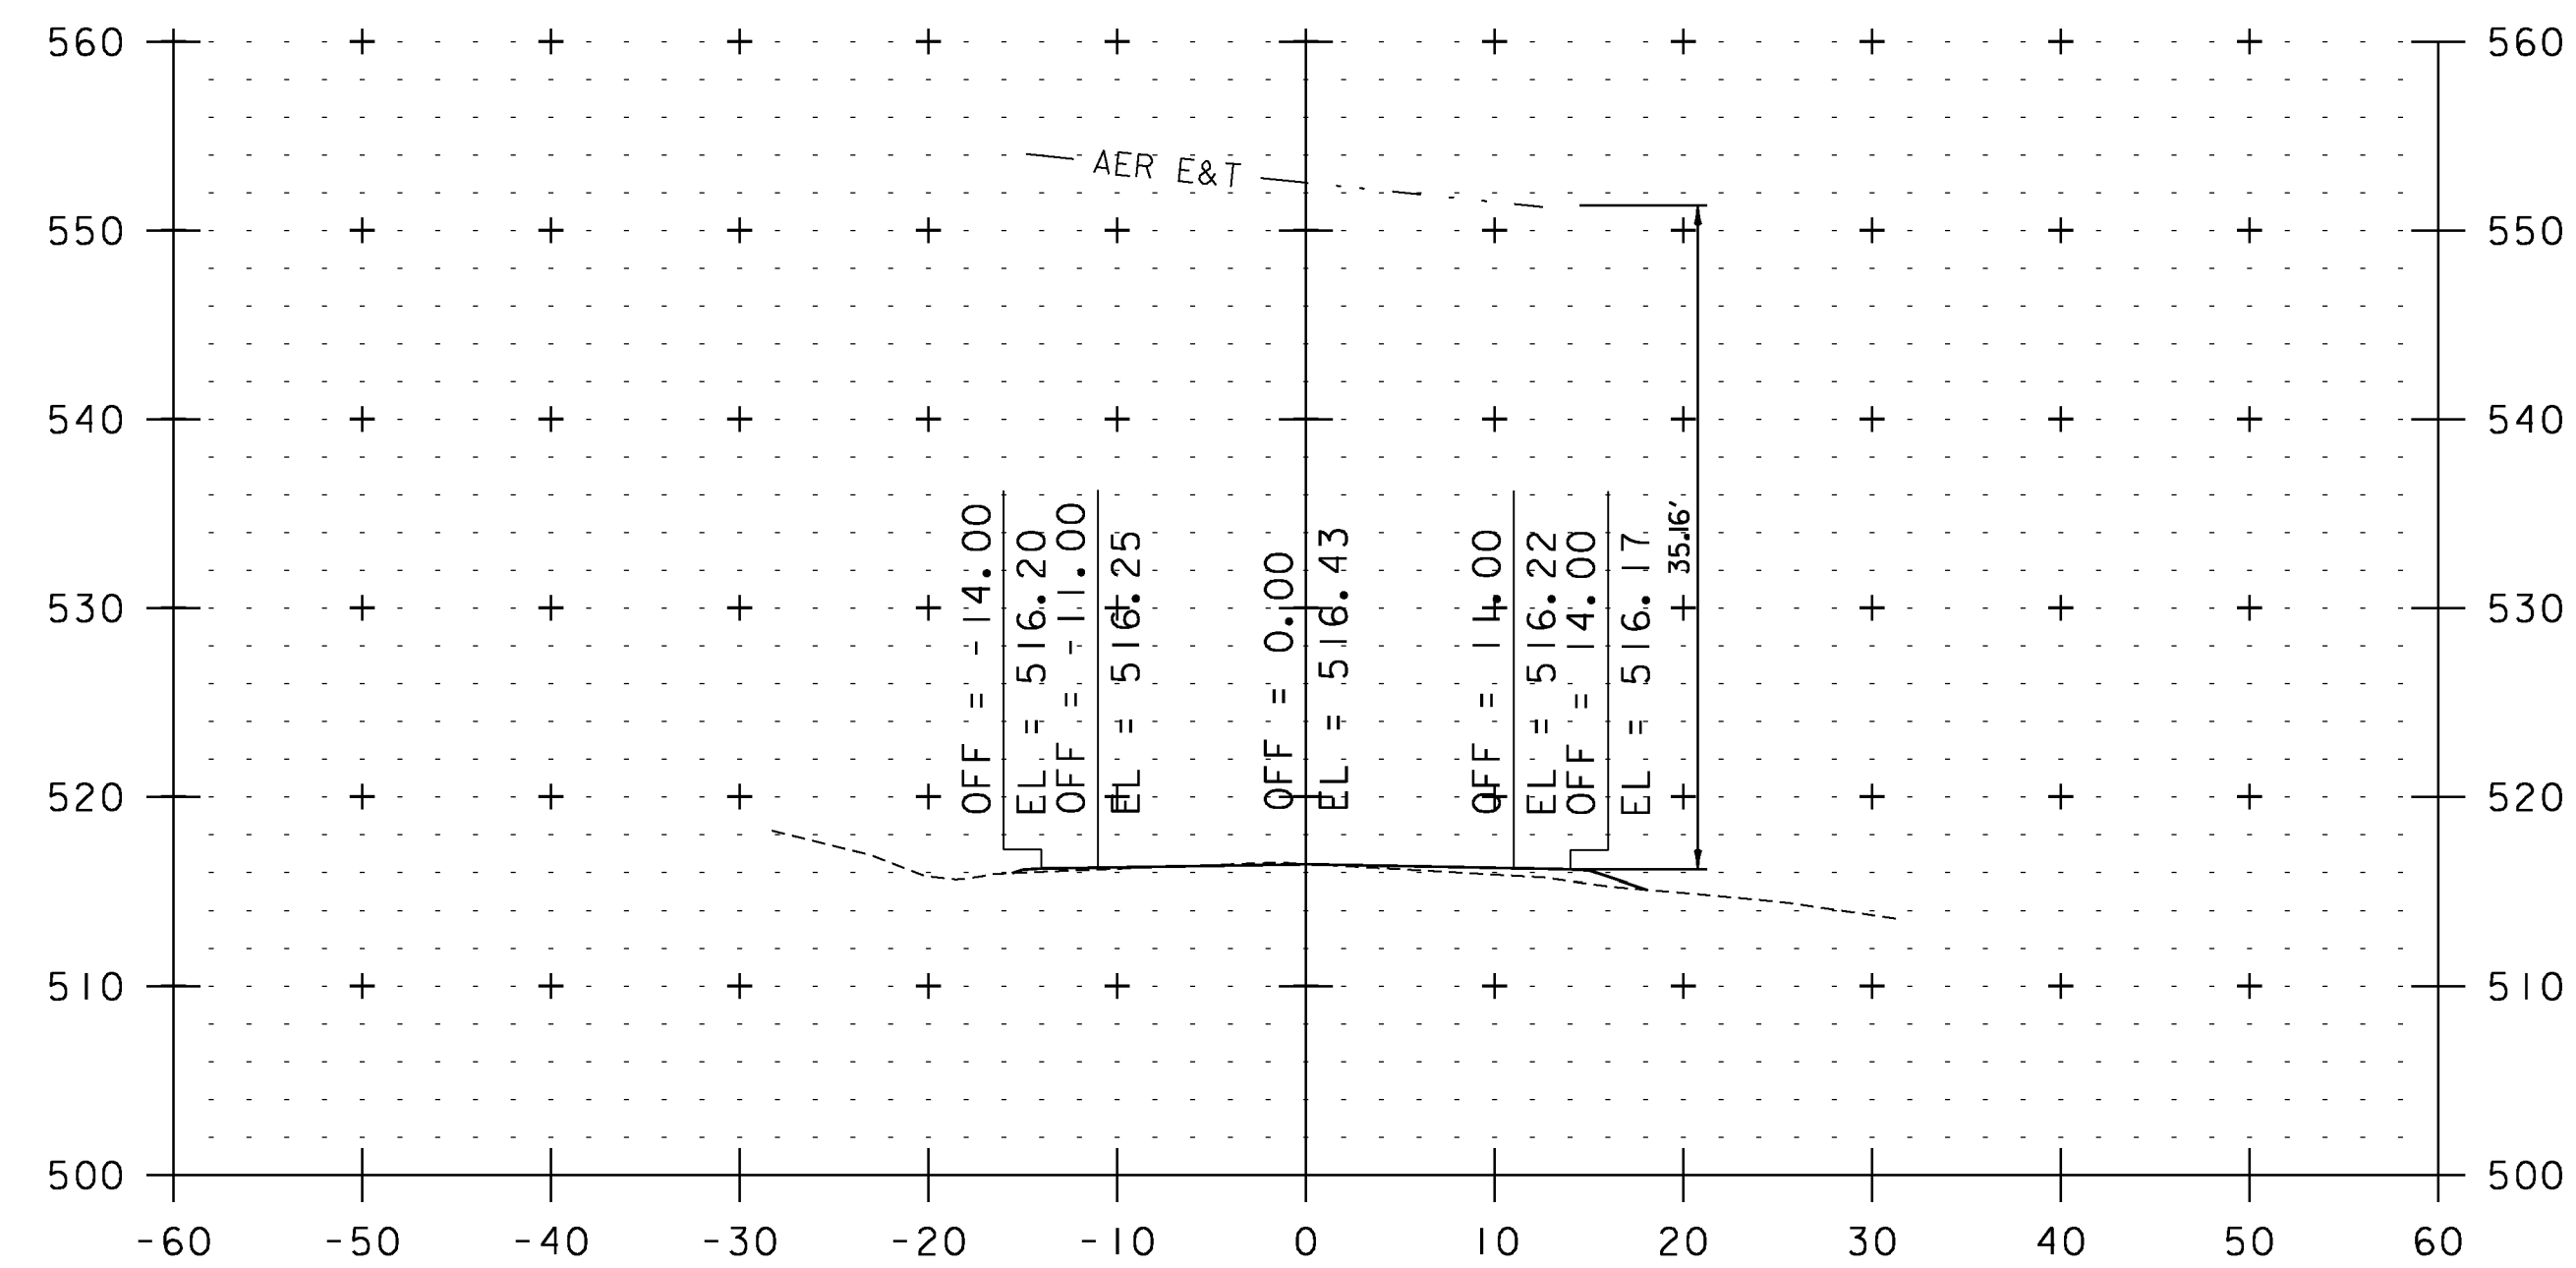

417+39

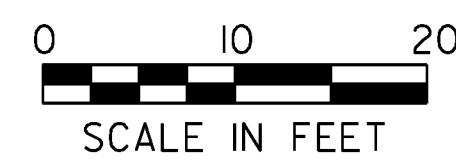

STA. 415+02 TO STA. 419+43

**UTILITY CROSS SECTION SHEET 24**

PROJECT NAME: WEATHERSFIELD	PLOT DATE: 2/7/2013
PROJECT NUMBER: STP 2913(I)	DRAWN BY: JLS
FILE NAME: I0c228	CHECKED BY: PTS
PROJECT LEADER: PTS	SHEET 206 OF 234
DESIGNED BY: NULL	
IPARM FILE NAME: pI0C228_206	