


**VT 131 & US 5**

LOCATION  
 US 5 271+96 TO 272+40 LT & RT  
 VT 131 455+06 TO 455+33 LT

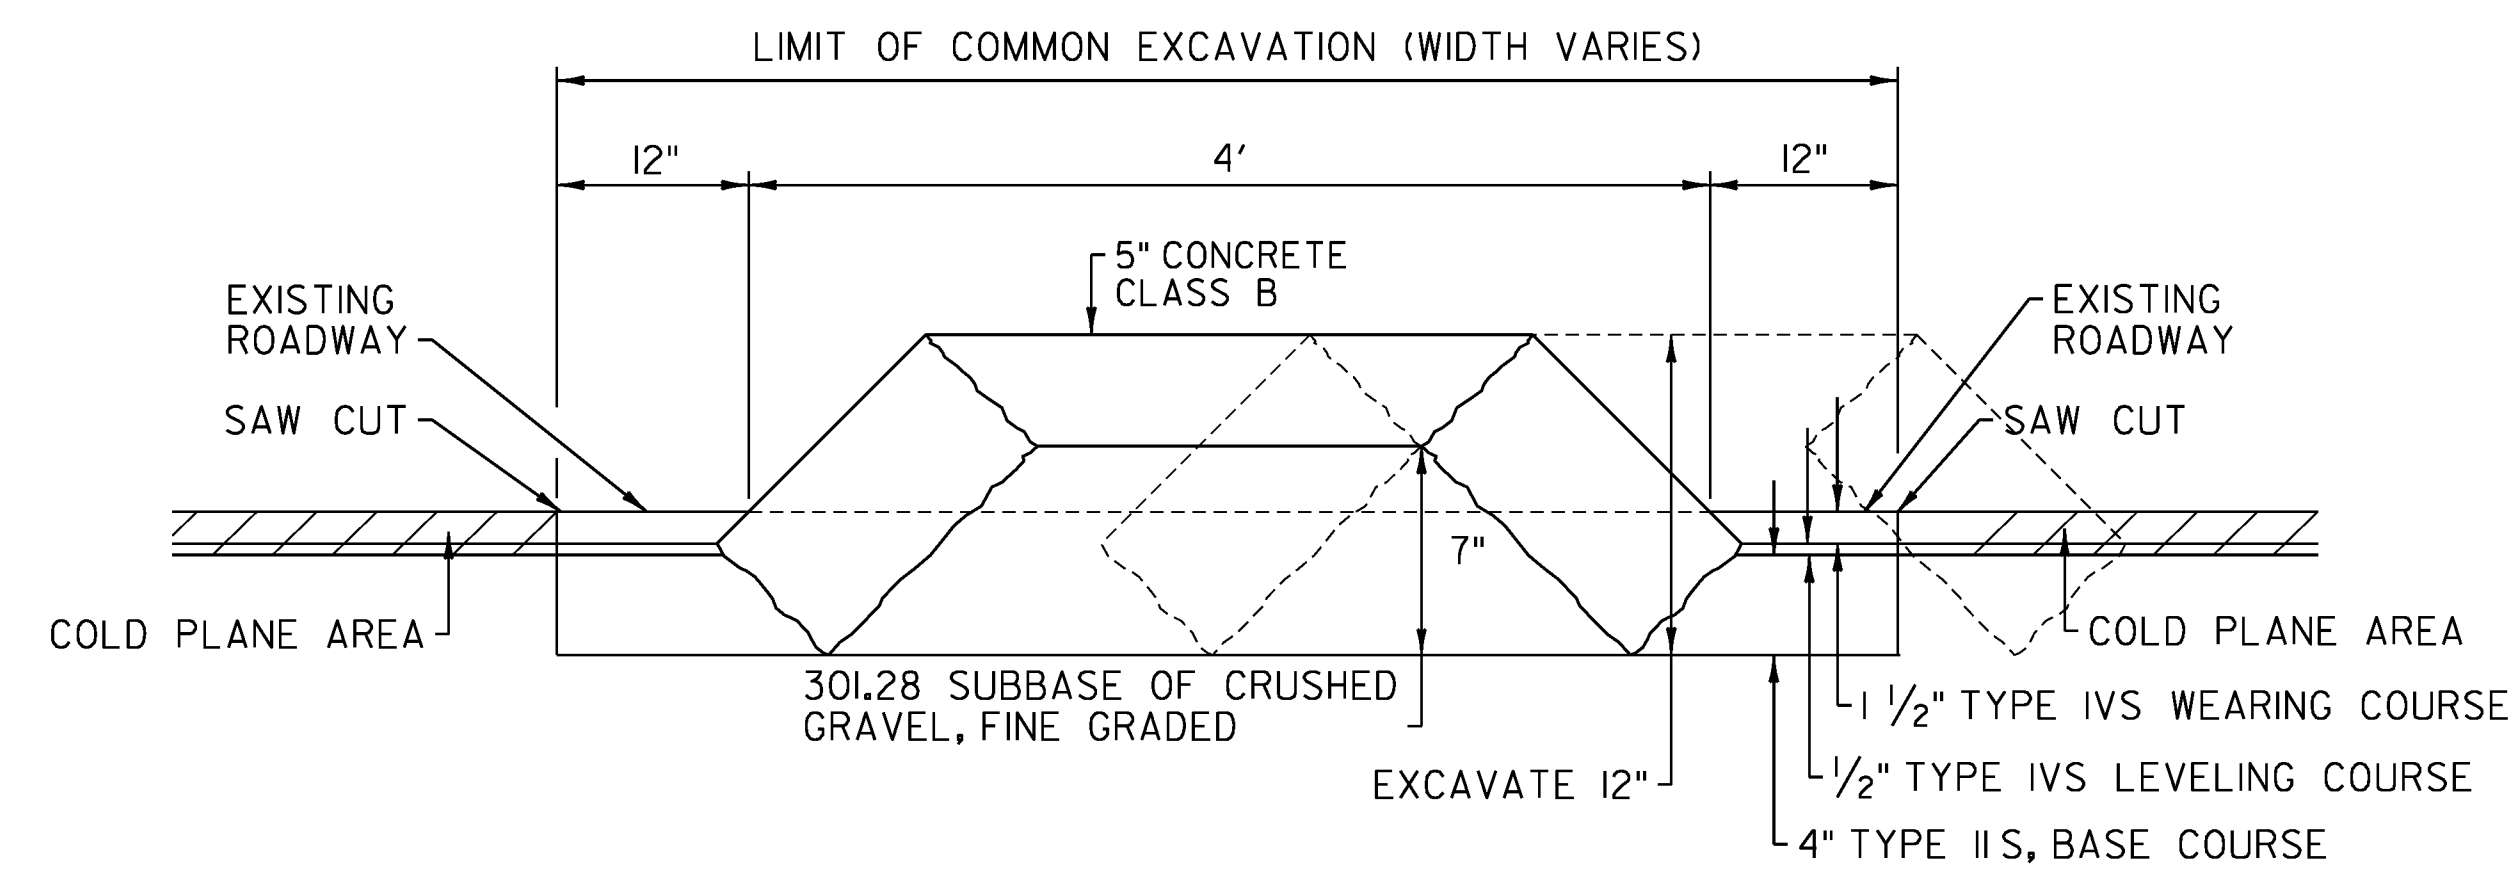

**VT 12**

LOCATION  
 18+98 TO 20+02 LT & RT

**RAISED ISLAND RECONSTRUCTION DETAILS**

FOR QUANTITY CALCULATIONS IT HAS BEEN ASSUMED THAT 80% OF REMOVED CURBING WILL BE RESET FOR CONSTRUCTION OF THE NEW ISLANDS.

**CURBED ISLAND DETAILS SHEET**

PROJECT NAME: WEATHERSFIELD

PROJECT NUMBER: NH 2948(I)

FILE NAME: pl2bl26.dgn

PROJECT LEADER: PTS

DESIGNED BY: NULL

IPARM FILE NAME: pl2bl26\_211

PLOT DATE: 2/7/2013

DRAWN BY: SNG

CHECKED BY: PTS

SHEET 211 OF 234

NOT TO SCALE