


**BRIDGE APPROACH RAILING**

WHEN A RAIL PANEL SPLICE OCCURS AT POST NO. 1 USE SCHEDULE I FOR APPROACH RAILING. WHEN A RAIL PANEL SPLICE OCCURS AT THE BRIDGE END POST USE SCHEDULE II FOR APPROACH RAILING.

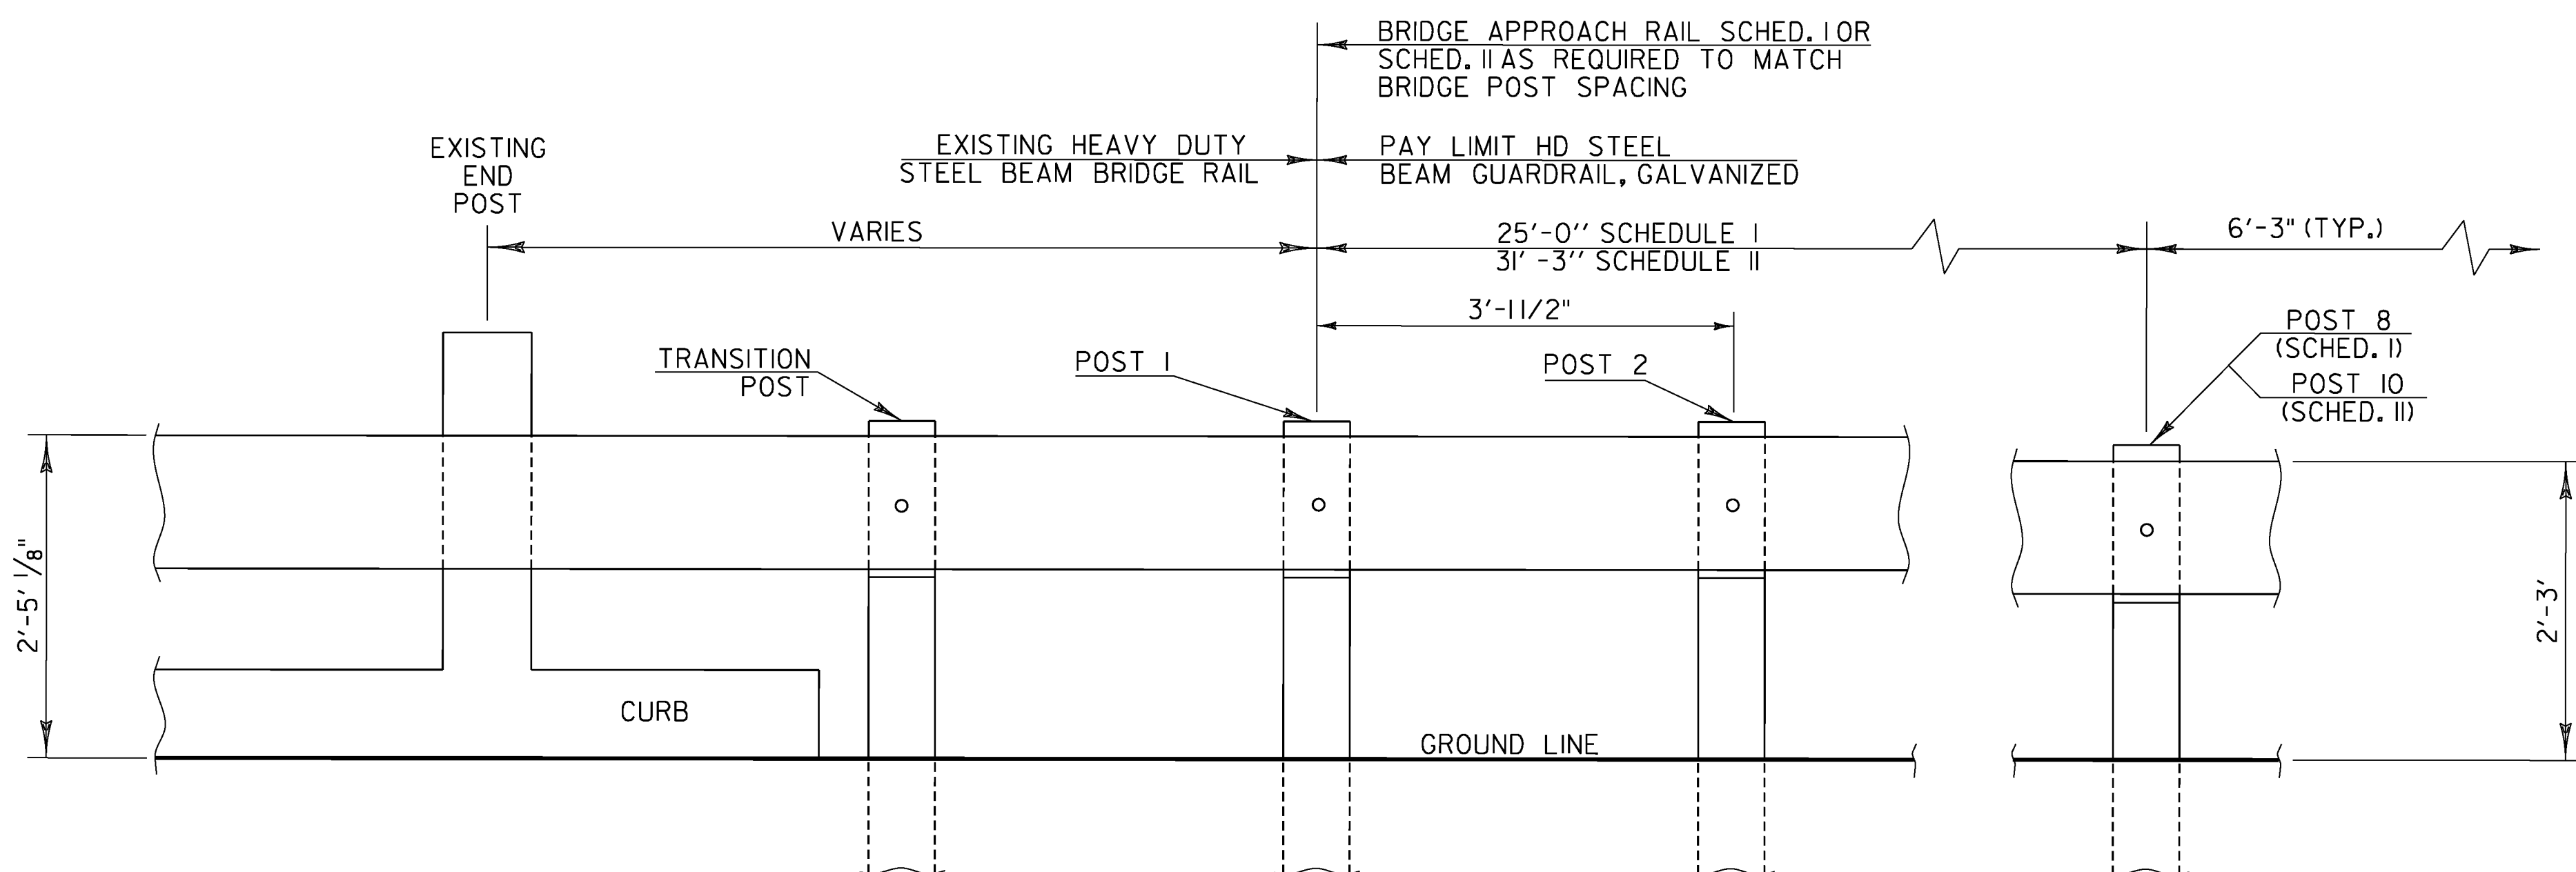

**BRIDGE APPROACH RAILING**

| SCHEDULE I |              |                |
|------------|--------------|----------------|
| POST NO.   | SPACING      | PAYMENT FACTOR |
| 1          | 3'-1.5"      | 1.4 x 12'-6"   |
| 2          | 3'-1.5"      |                |
| 3          | 3'-1.5"      |                |
| 4          | 3'-1.5"      |                |
| 5          | 4'-2"        | 1.2 x 12'-6"   |
| 6          | 4'-2"        |                |
| 7          | 4'-2"        |                |
| 8          | 6'-3" (TYP.) | 1.0 (TYP.)     |
| 9          | 4'-2"        |                |

| SCHEDULE II |              |                |
|-------------|--------------|----------------|
| POST NO.    | SPACING      | PAYMENT FACTOR |
| 1           | 3'-1.5"      | 1.4 x 18'-9"   |
| 2           | 3'-1.5"      |                |
| 3           | 3'-1.5"      |                |
| 4           | 3'-1.5"      |                |
| 5           | 3'-1.5"      | 1.2 x 12'-6"   |
| 6           | 3'-1.5"      |                |
| 7           | 3'-1.5"      |                |
| 8           | 4'-2"        | 1.0 (TYP.)     |
| 9           | 4'-2"        |                |
| 10          | 6'-3" (TYP.) |                |
| II          | 6'-3" (TYP.) | 1.0 (TYP.)     |

**BRIDGE RAILING DETAIL SHEET 1**

|                             |                     |
|-----------------------------|---------------------|
| PROJECT NAME: WEATHERSFIELD | PLOT DATE: 2/7/2013 |
| PROJECT NUMBER: STP 2913(I) | DRAWN BY: WWG       |
| FILE NAME: I0c228.dgn       | CHECKED BY: PTS     |
| PROJECT LEADER: PTS         | SHEET 30 OF 234     |
| DESIGNED BY: NULL           |                     |
| IPARM FILE NAME: pI0C228_30 |                     |

NOT TO SCALE