


CURVE 41 - WEATHERSFIELD

CURVE 42 - WEATHERSFIELD

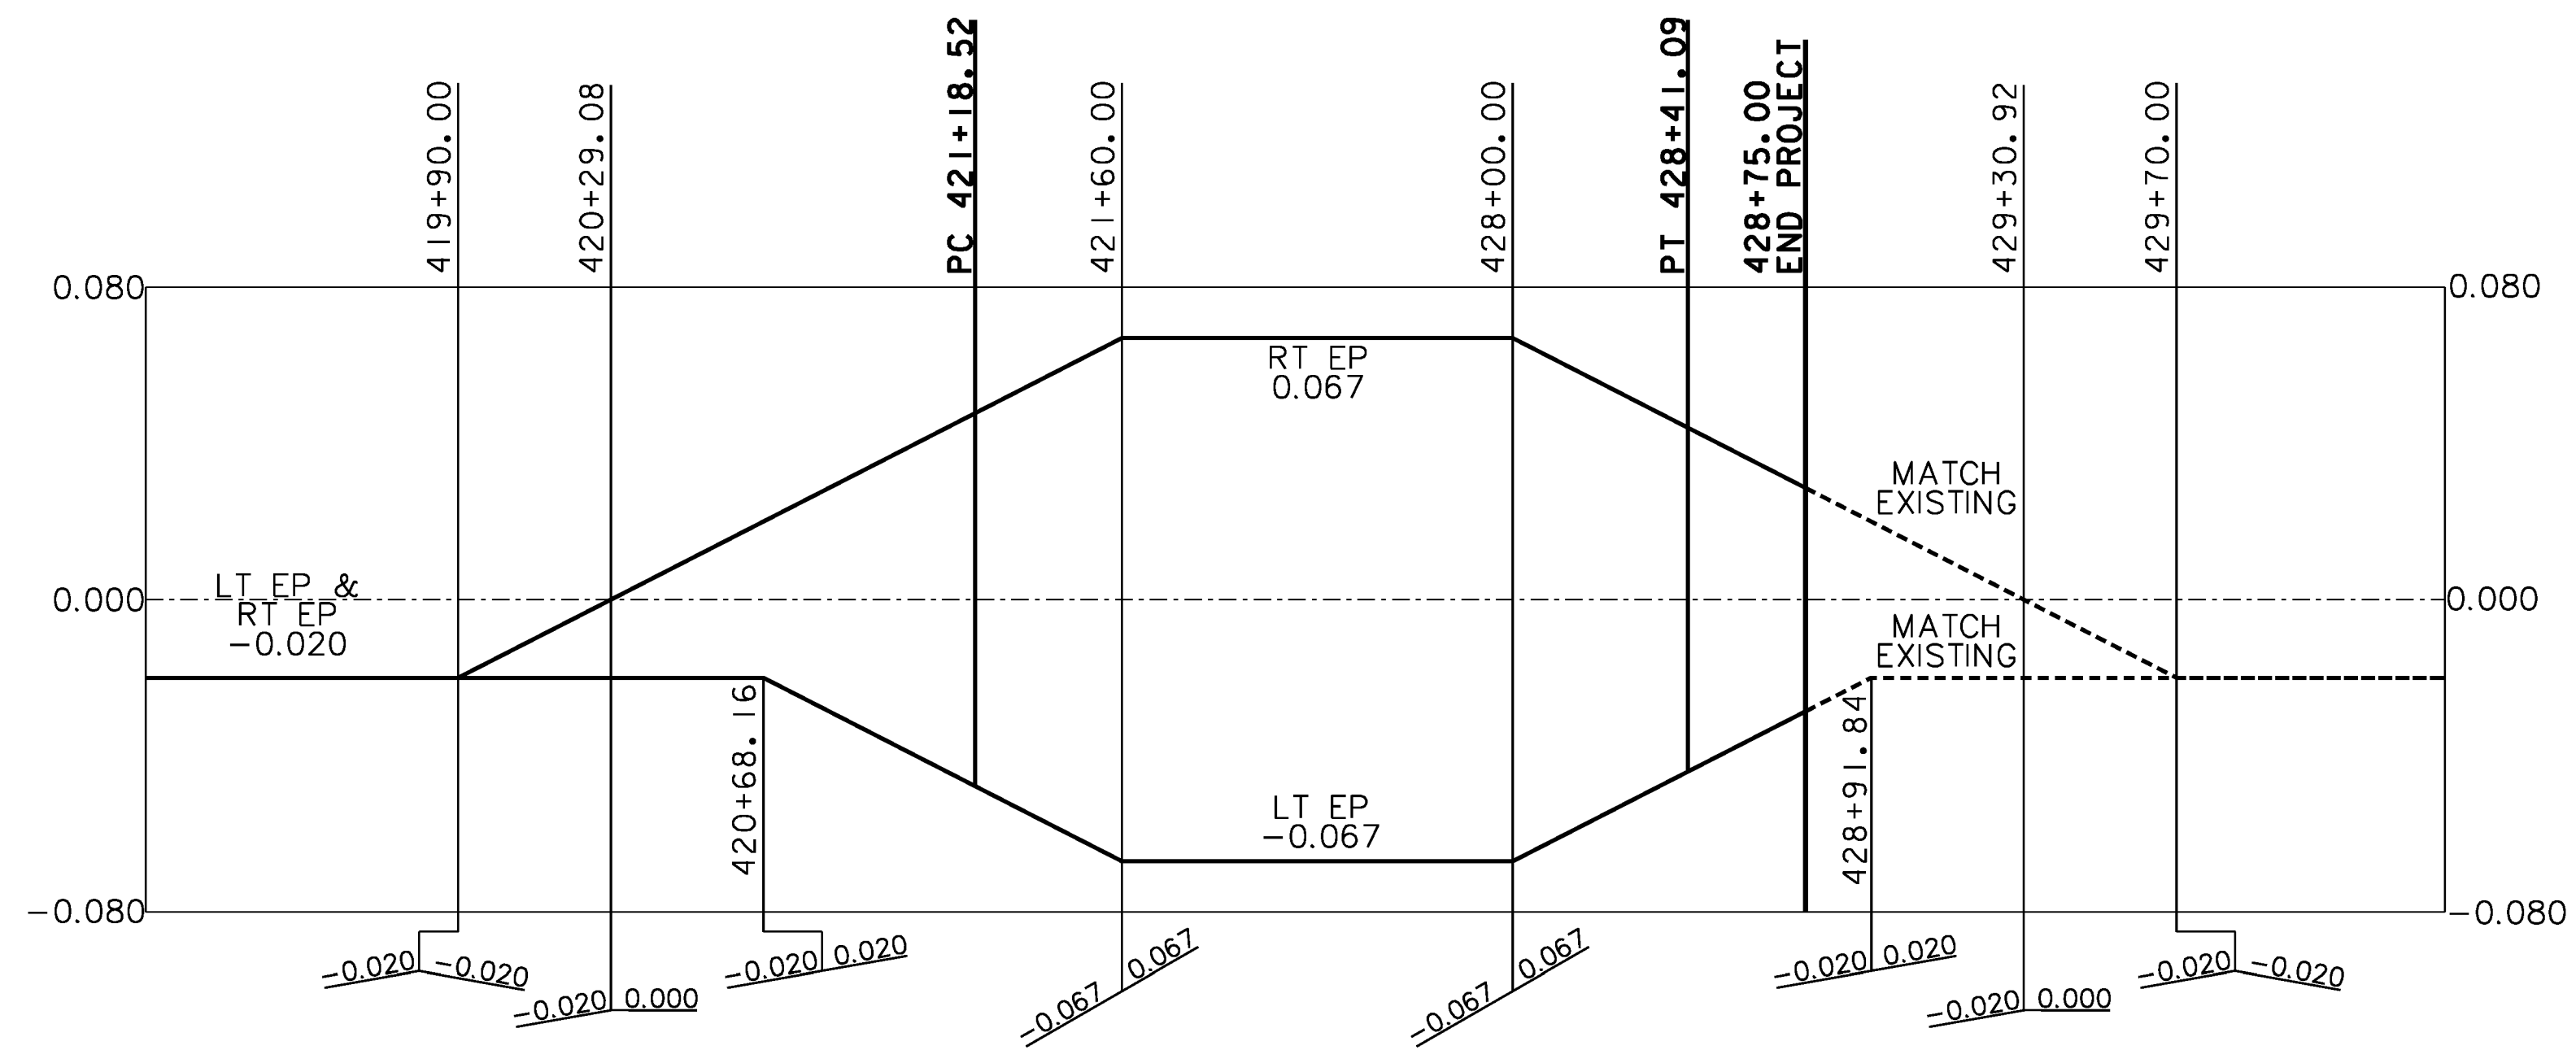

CURVE 43 - WEATHERSFIELD

BANKING DIAGRAM 9

PROJECT NAME: WEATHERSFIELD	PLOT DATE: 2/7/2013
PROJECT NUMBER: STP 2913(I)	DRAWN BY: JLS
FILE NAME: I0c228.dgn	CHECKED BY: PTS
PROJECT LEADER: PTS	SHEET 77 OF 234
DESIGNED BY: NULL	
IPARM FILE NAME: p10c228_77	