




80+00

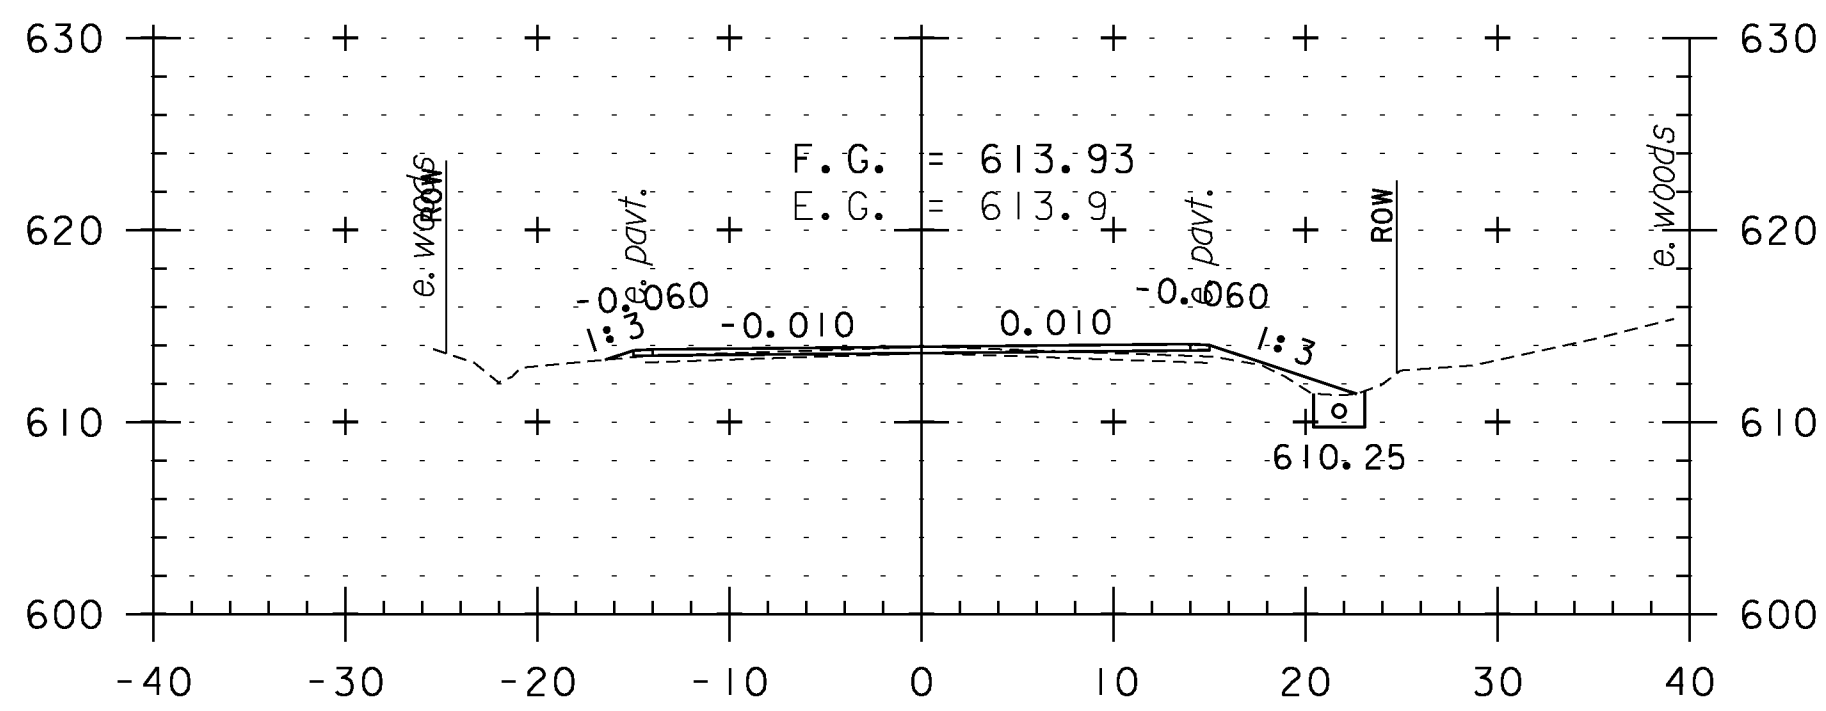


81+50

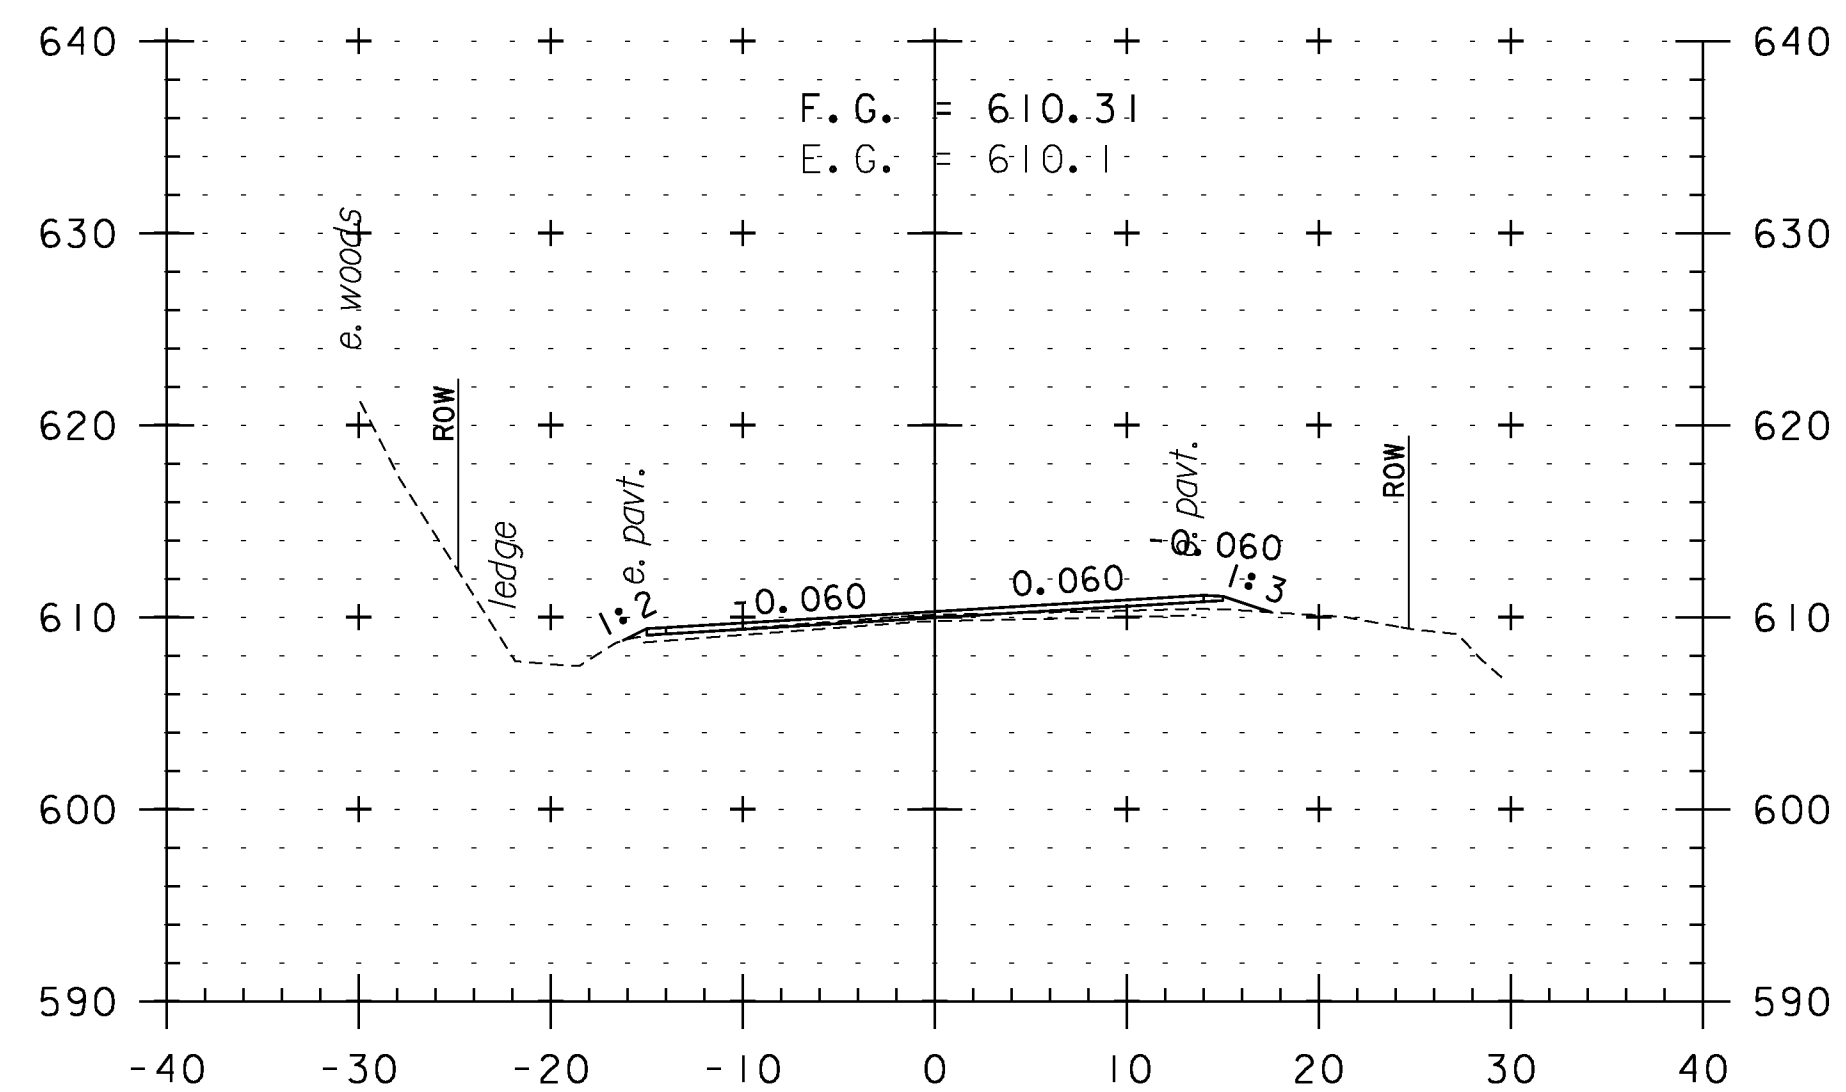


82+50

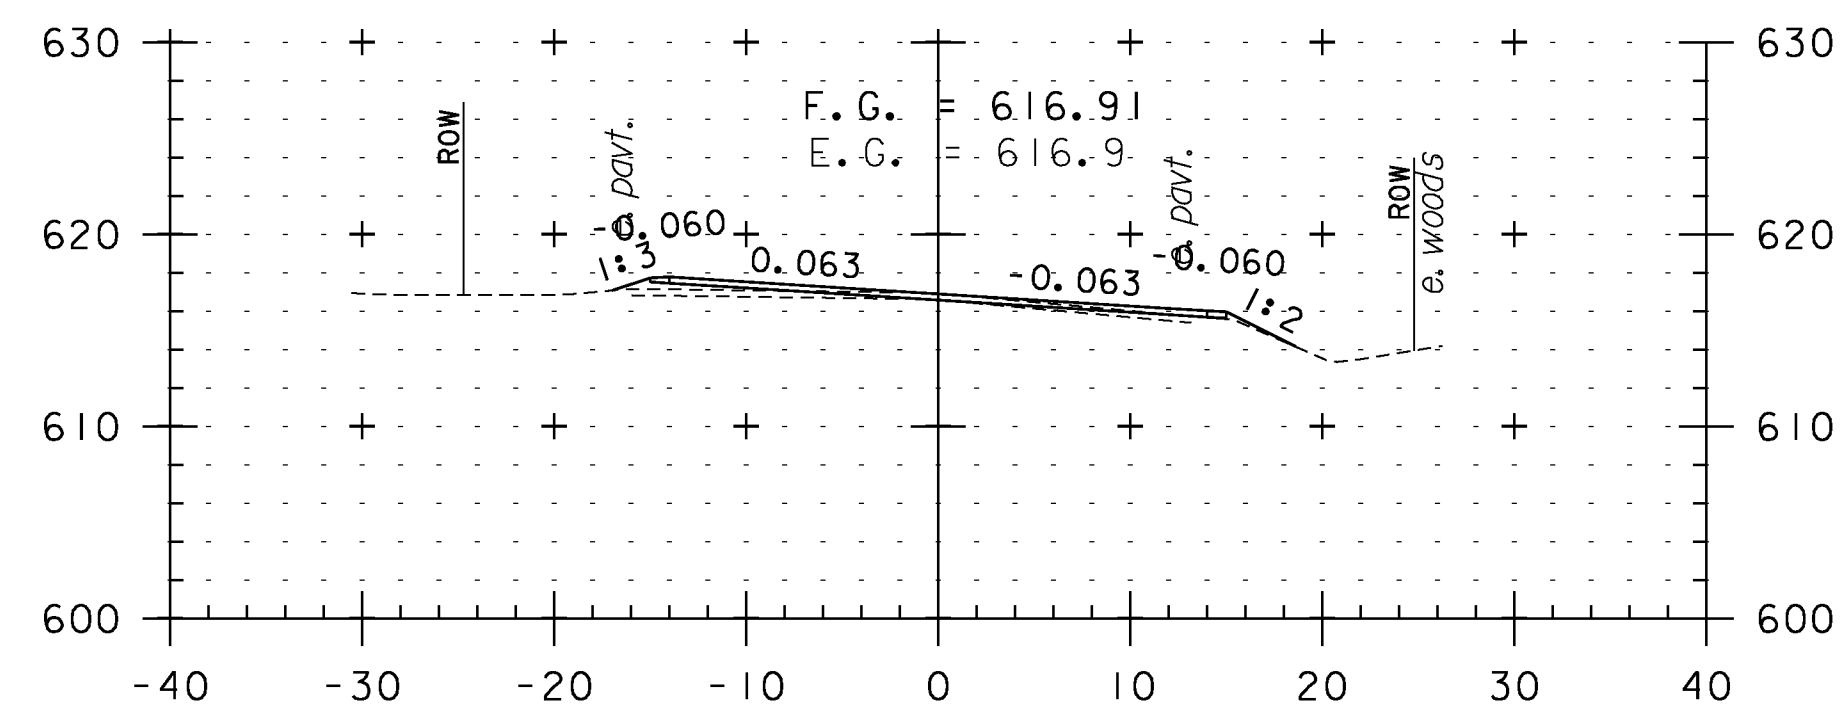


79+50

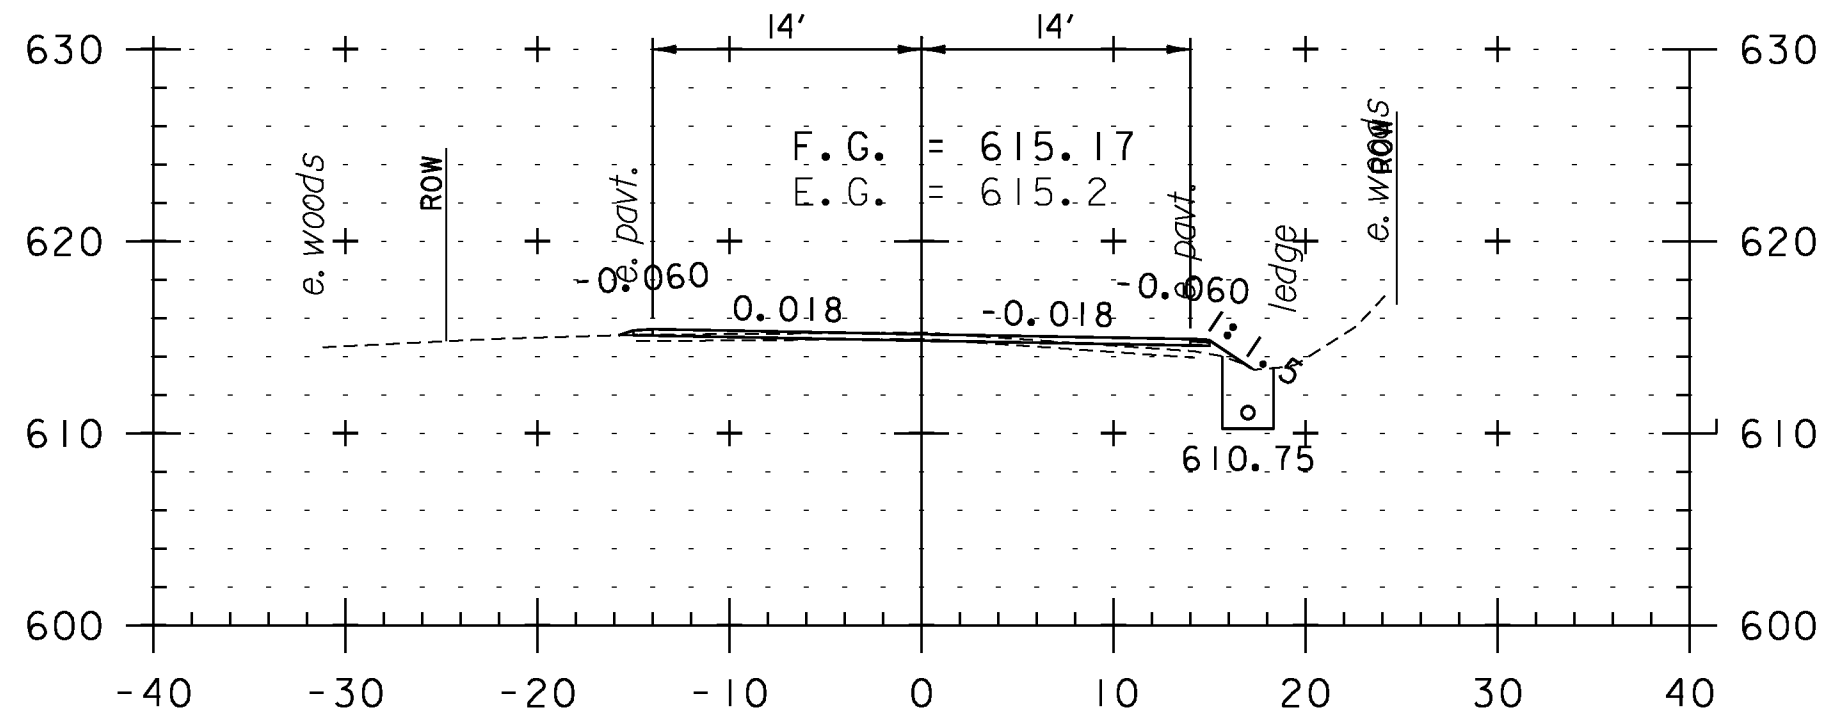


81+00

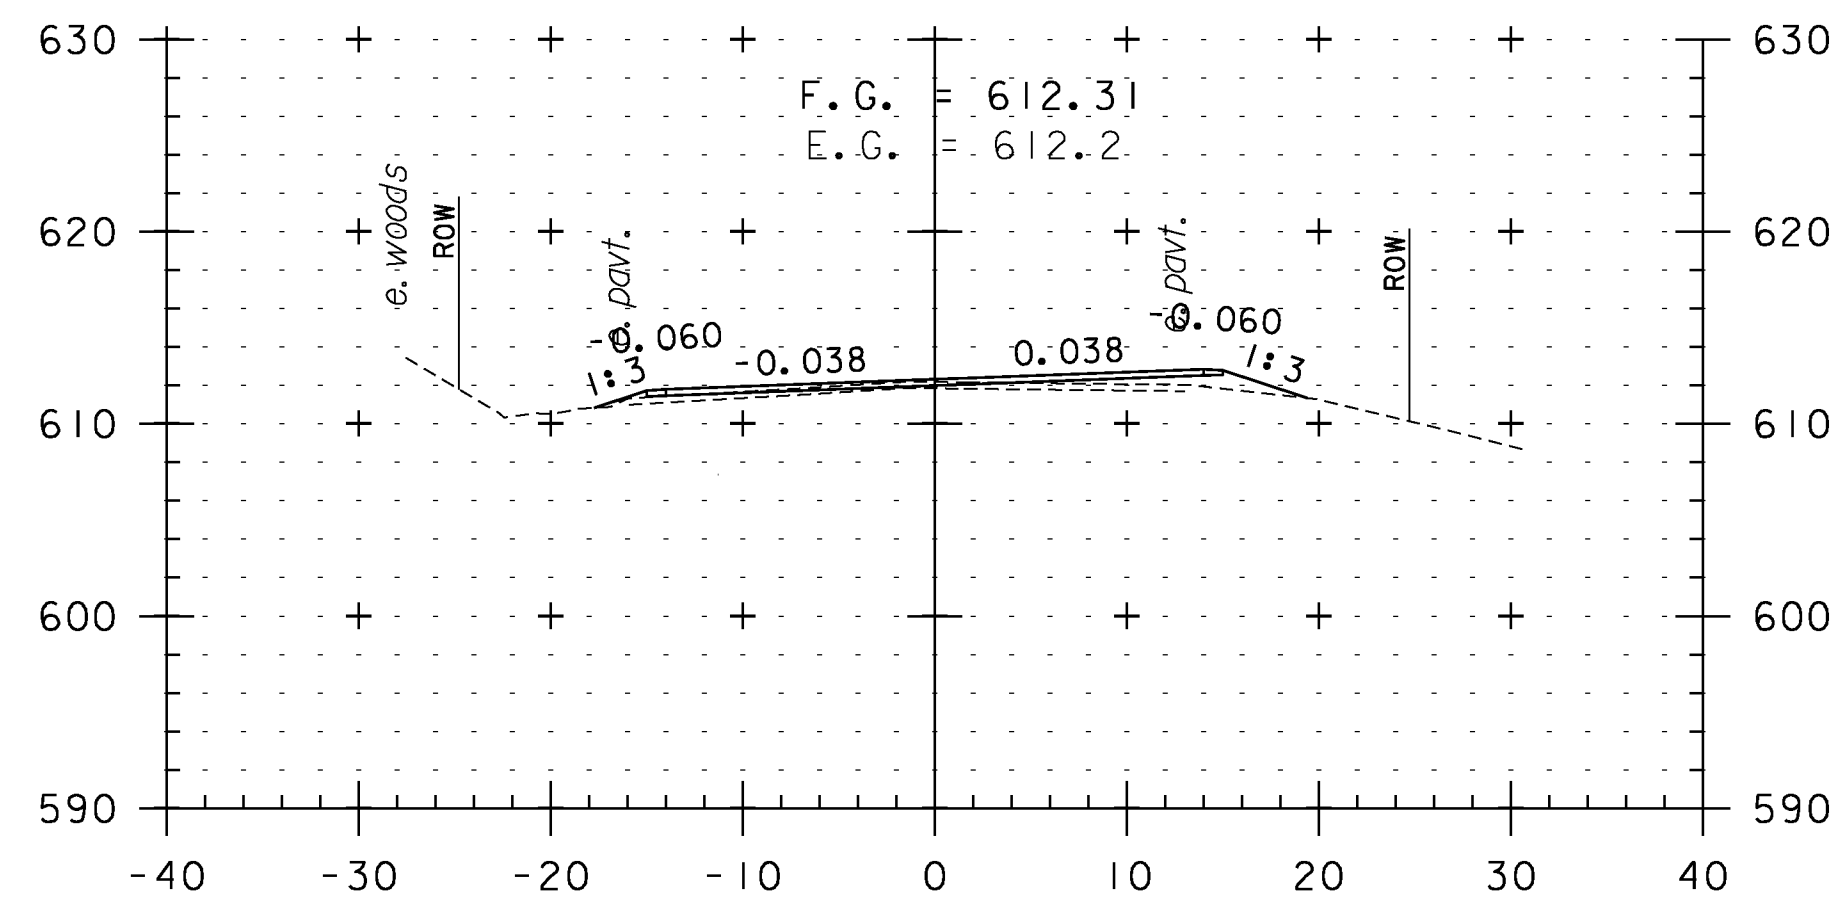

82+00

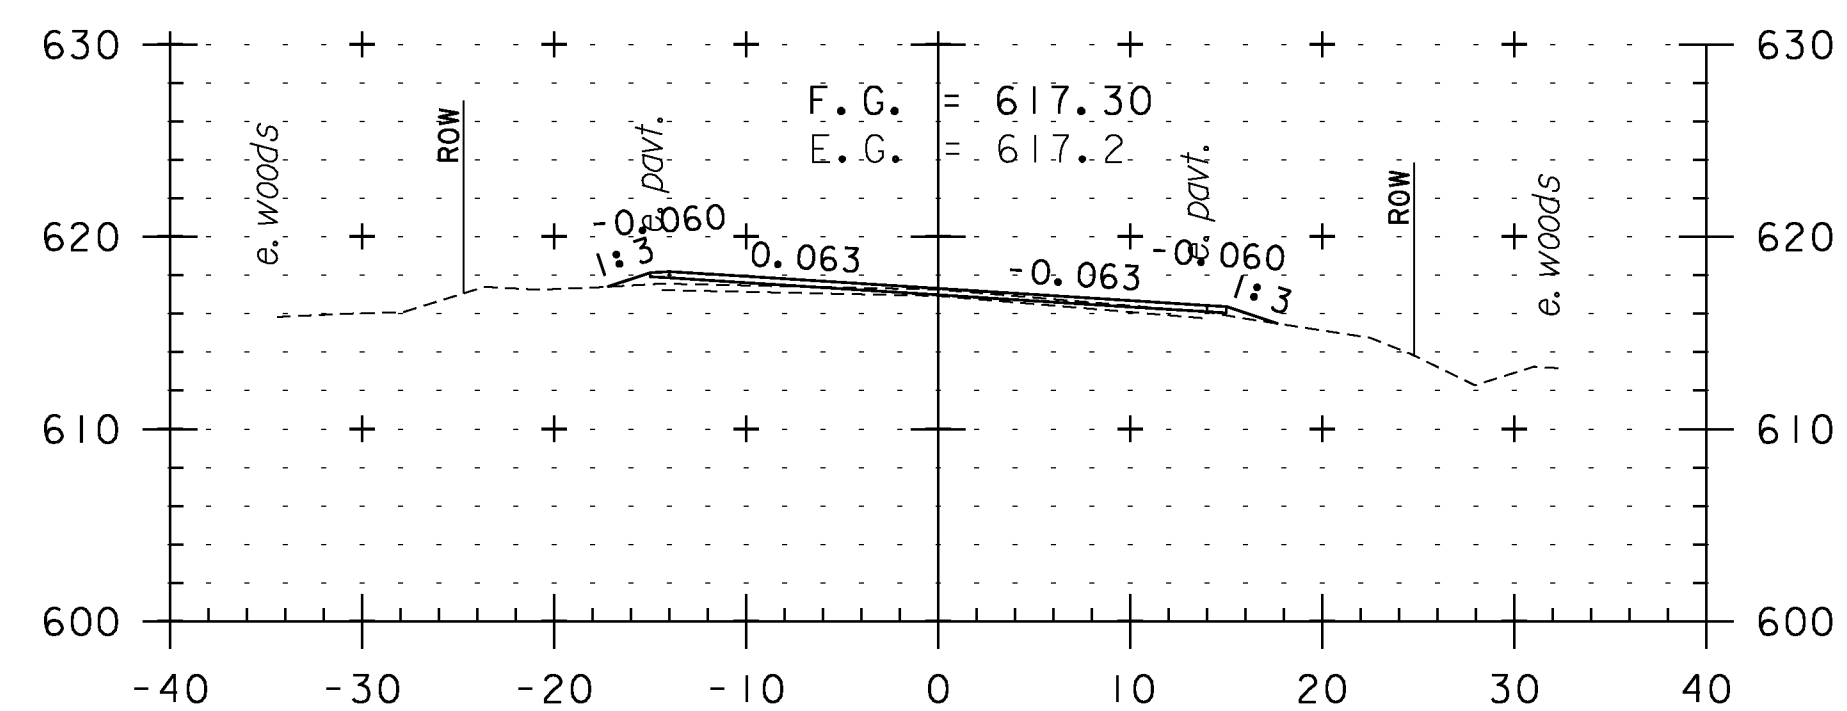

79+00

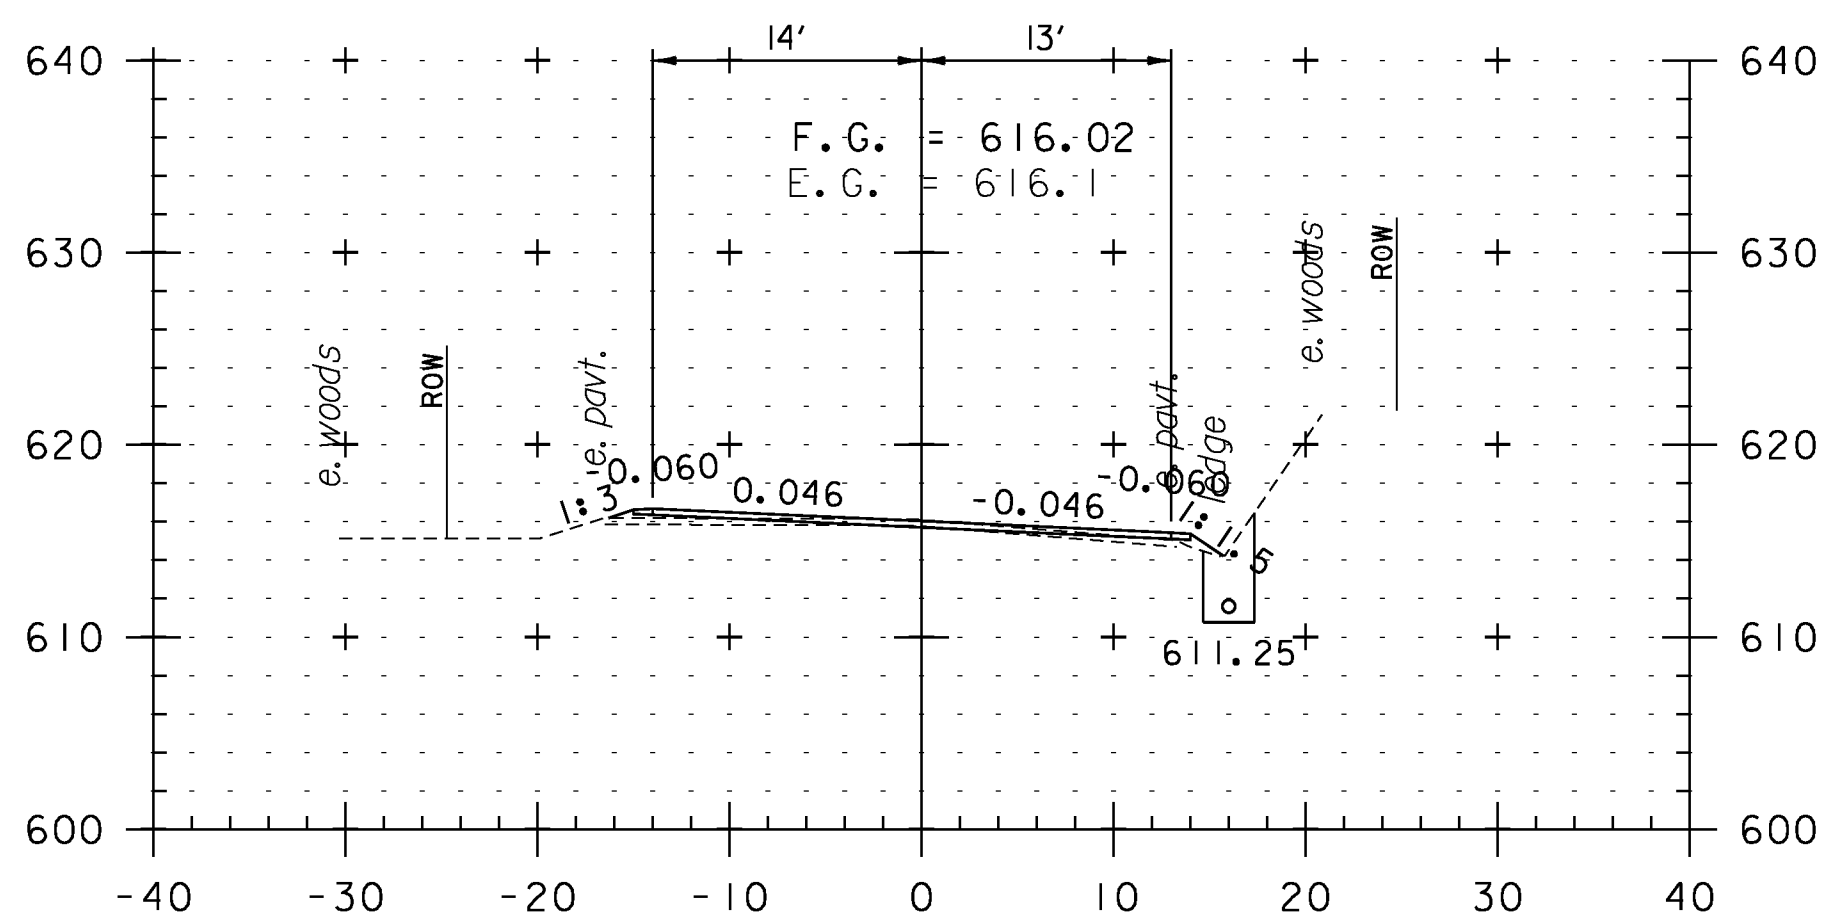

80+50

CROSS SECTION SHEET 3

PROJECT NAME: WEATHERSFIELD

PROJECT NUMBER: STP 2913(I)

FILE NAME: I0c228

PROJECT LEADER: PTS

DESIGNED BY: NLL


IPARM FILE NAME: pI0c228_93

PLOT DATE: 2/7/2013

DRAWN BY: WWG

CHECKED BY: PTS

SHEET 93 OF 234

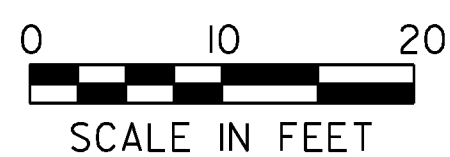

STA. 79+00 TO STA. 82+50