




127+50

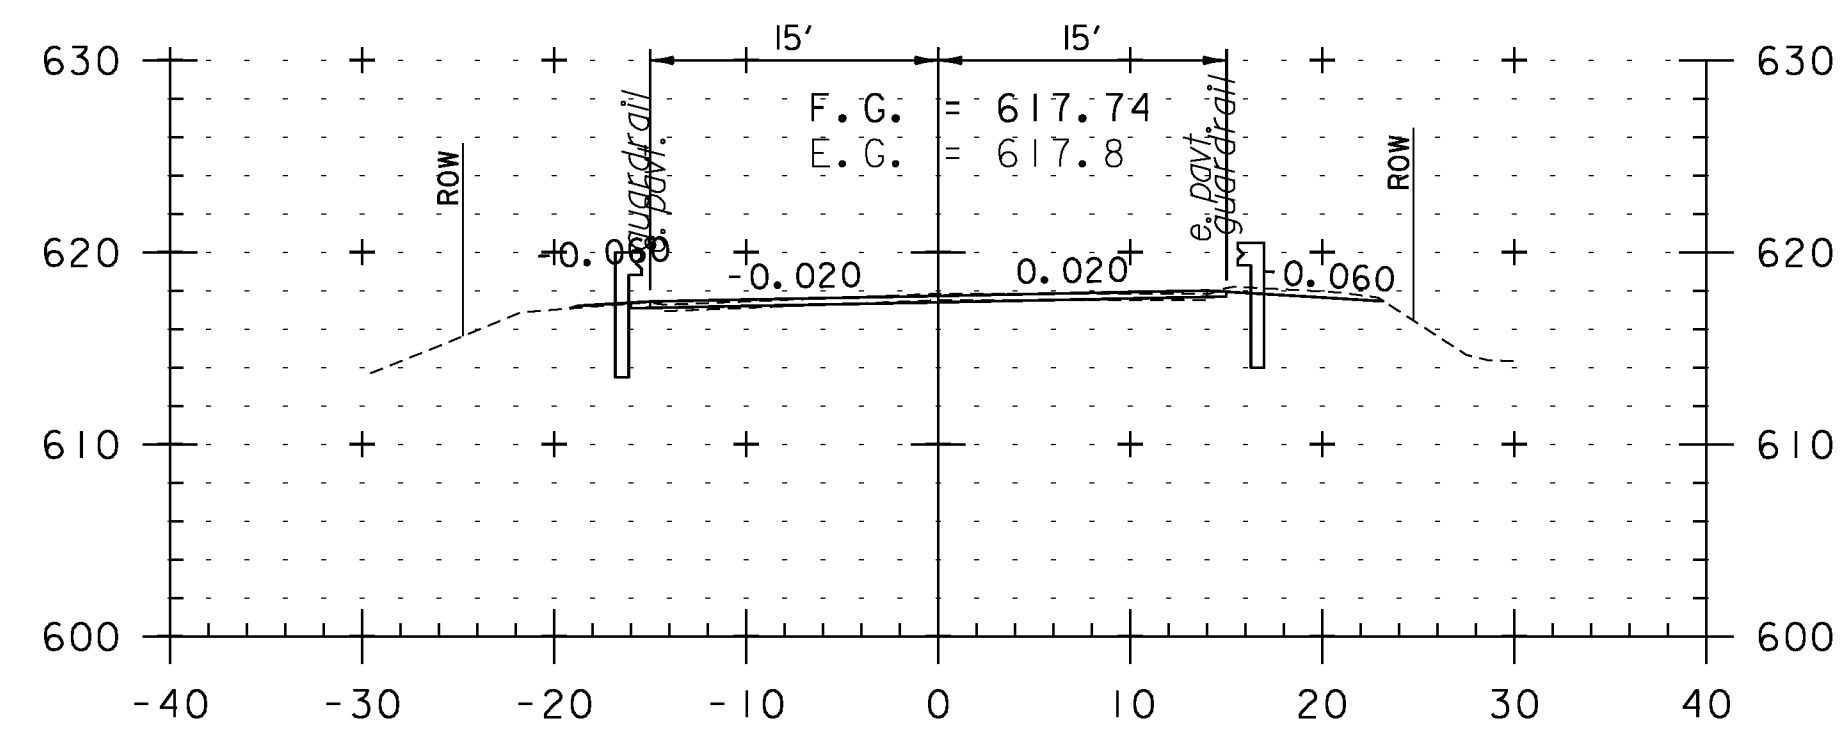


127+00

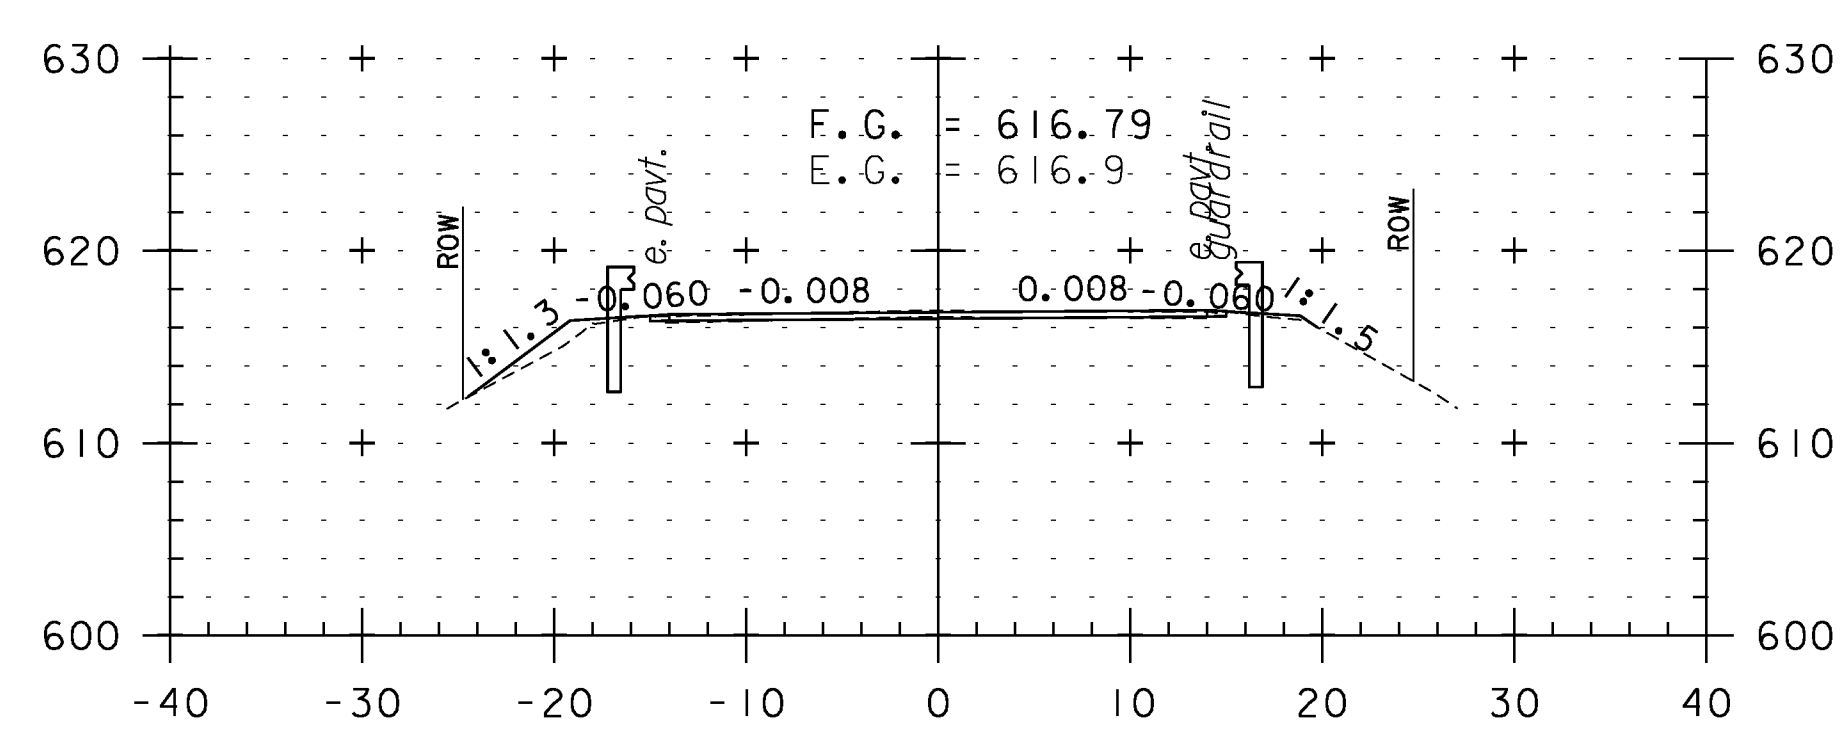


126+63
BRIDGE II APPROACH

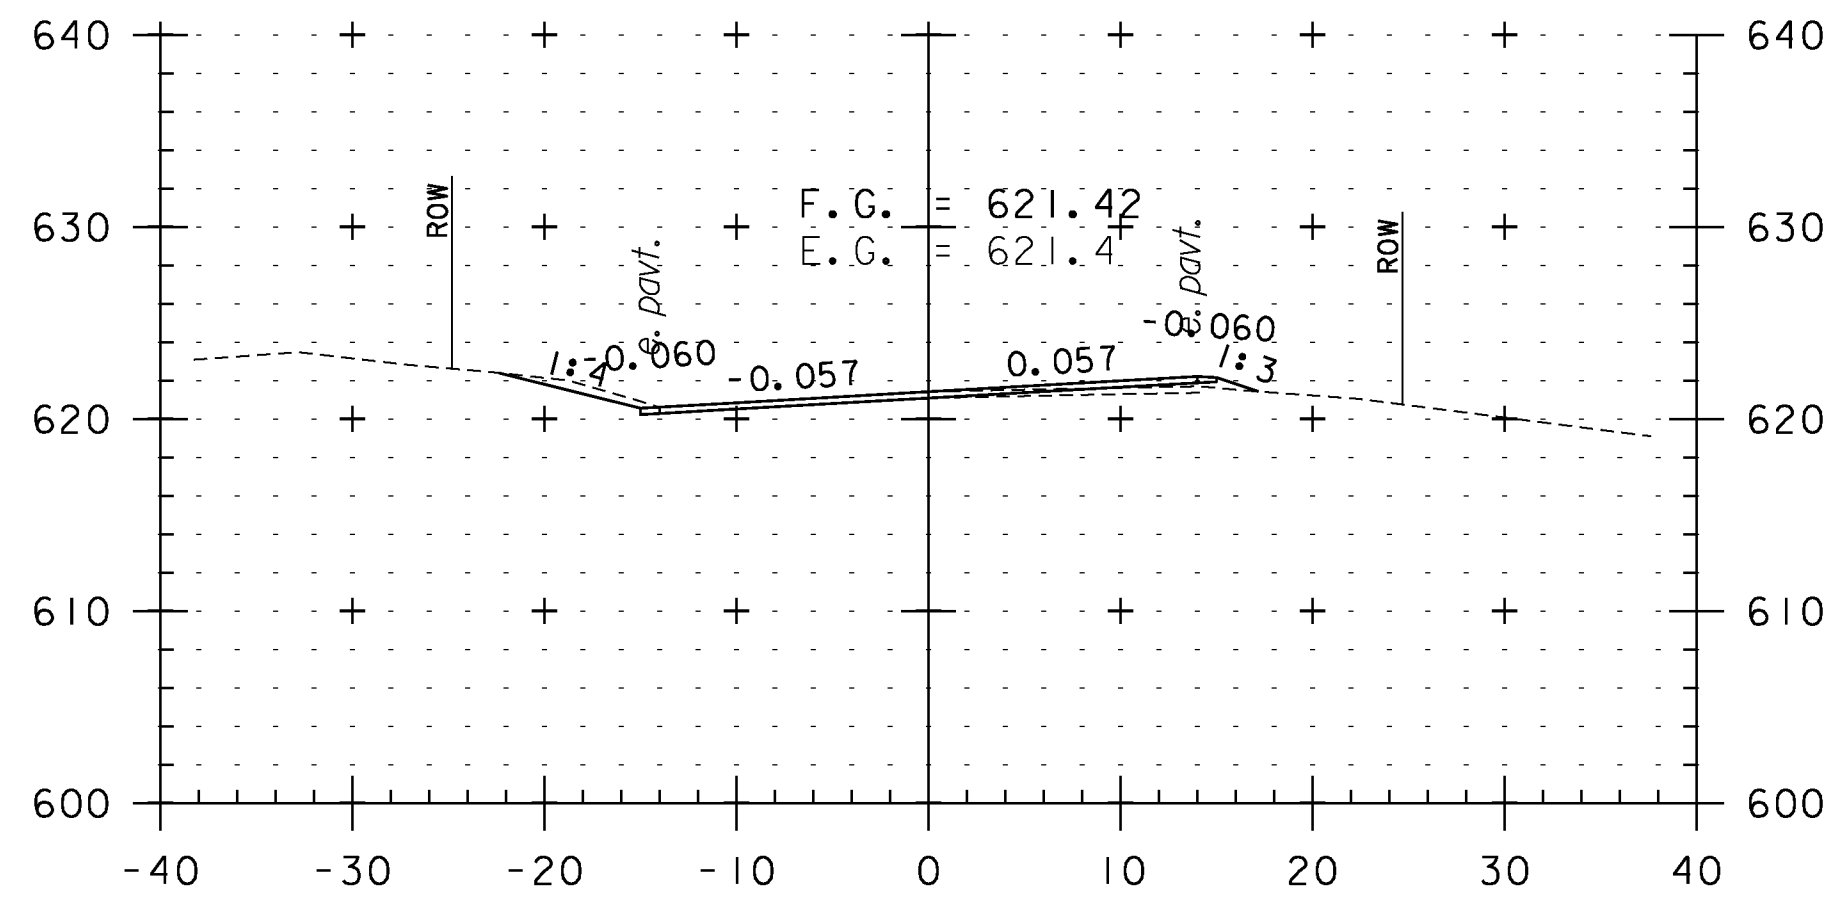


129+00

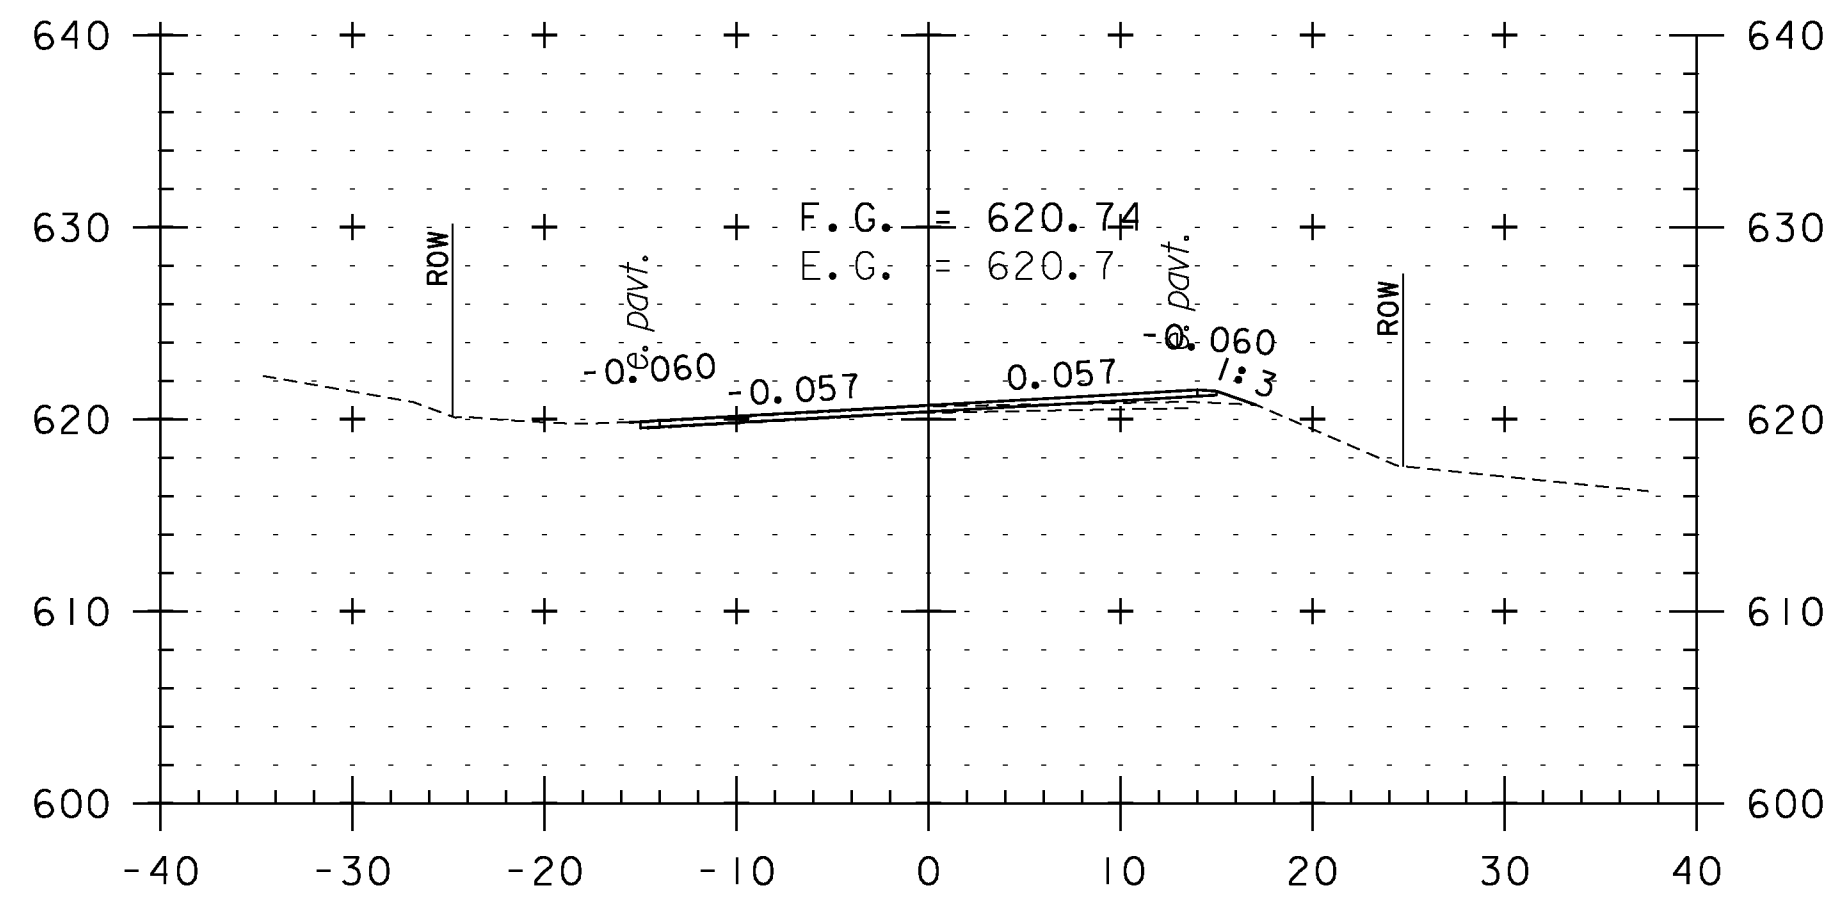


128+50

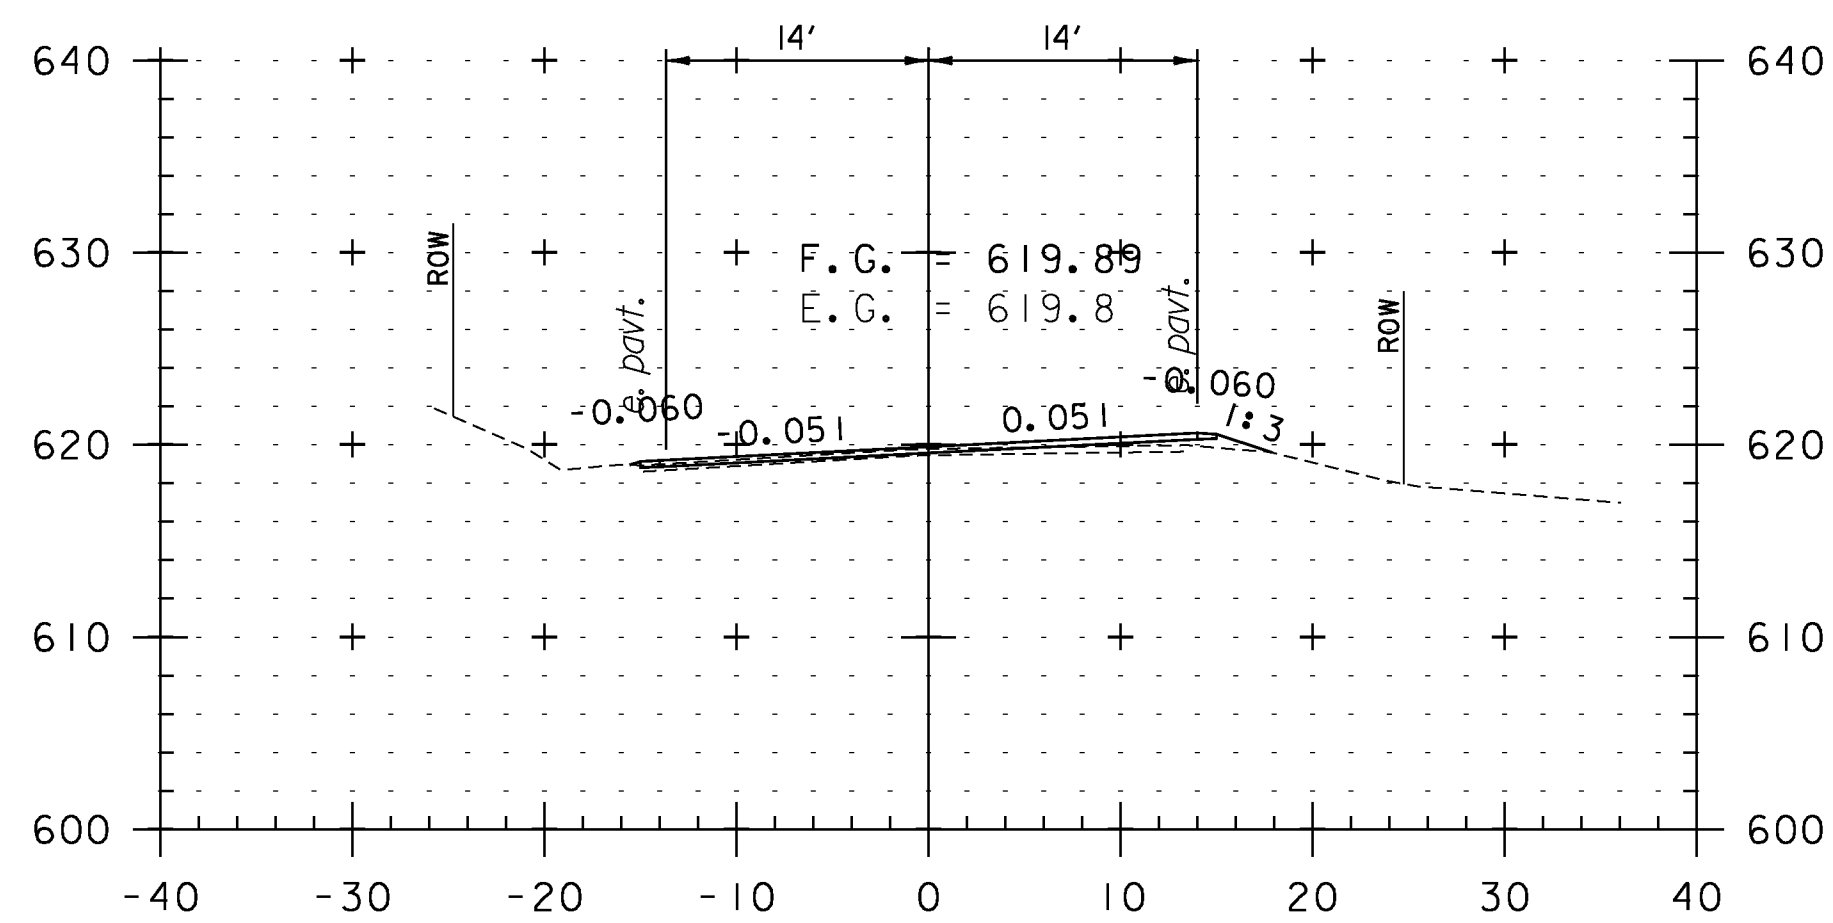


128+00

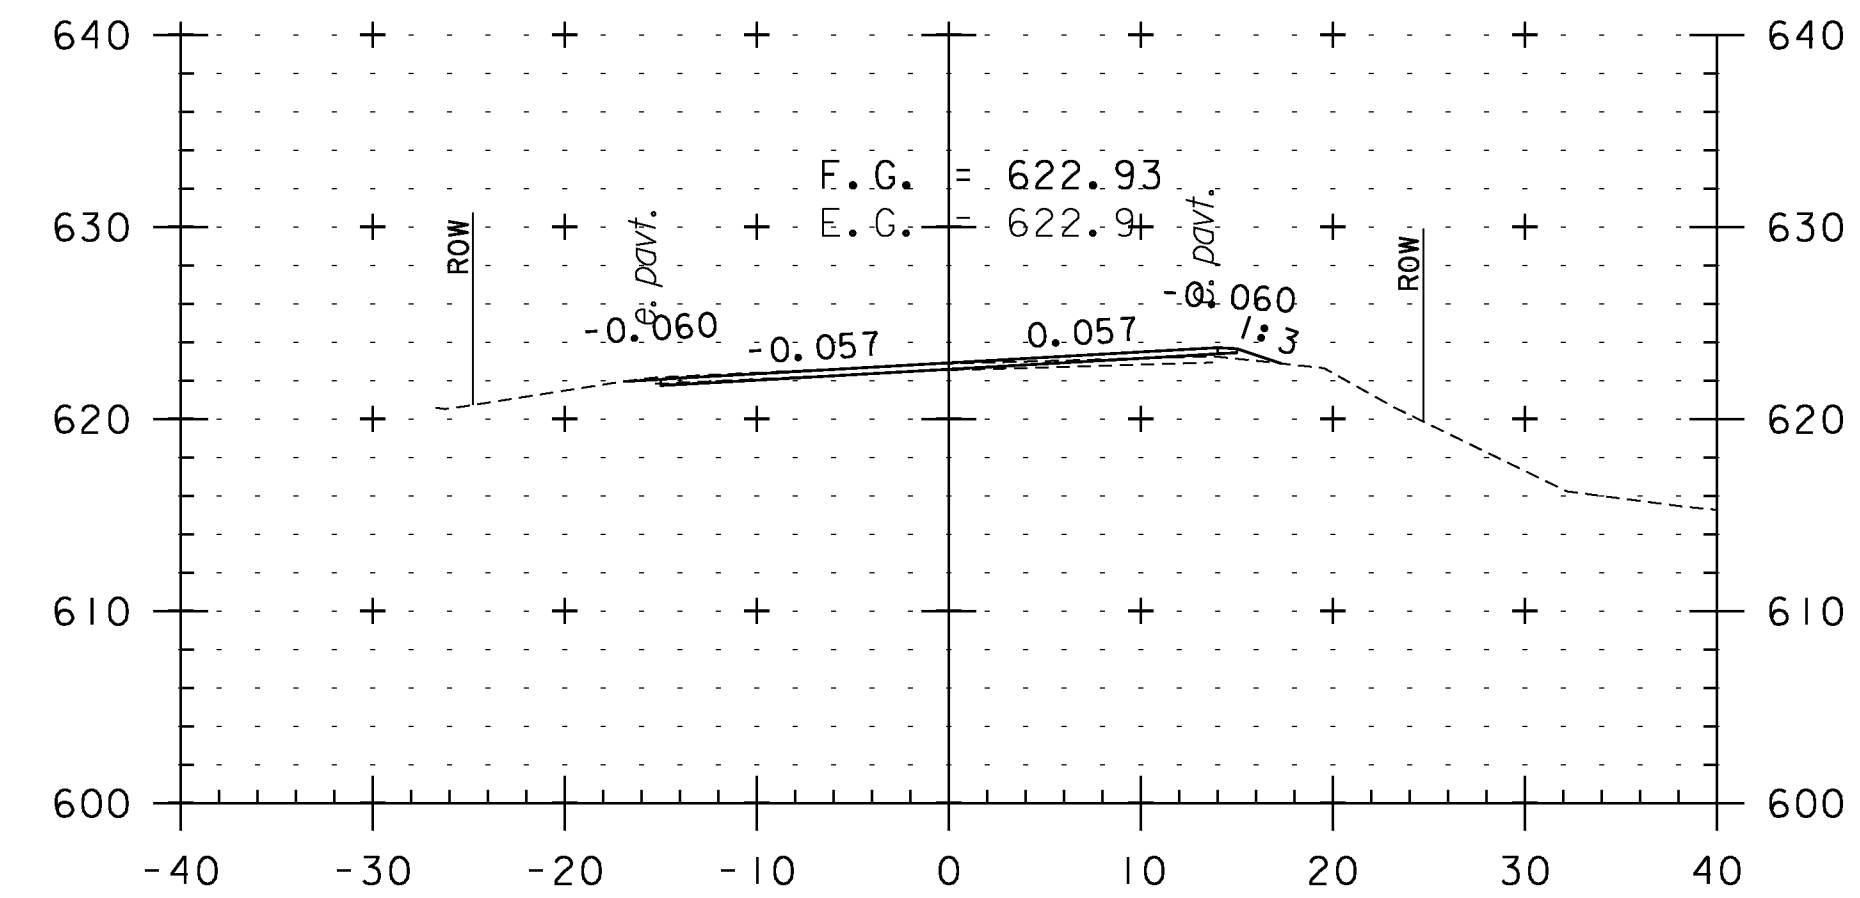

130+50

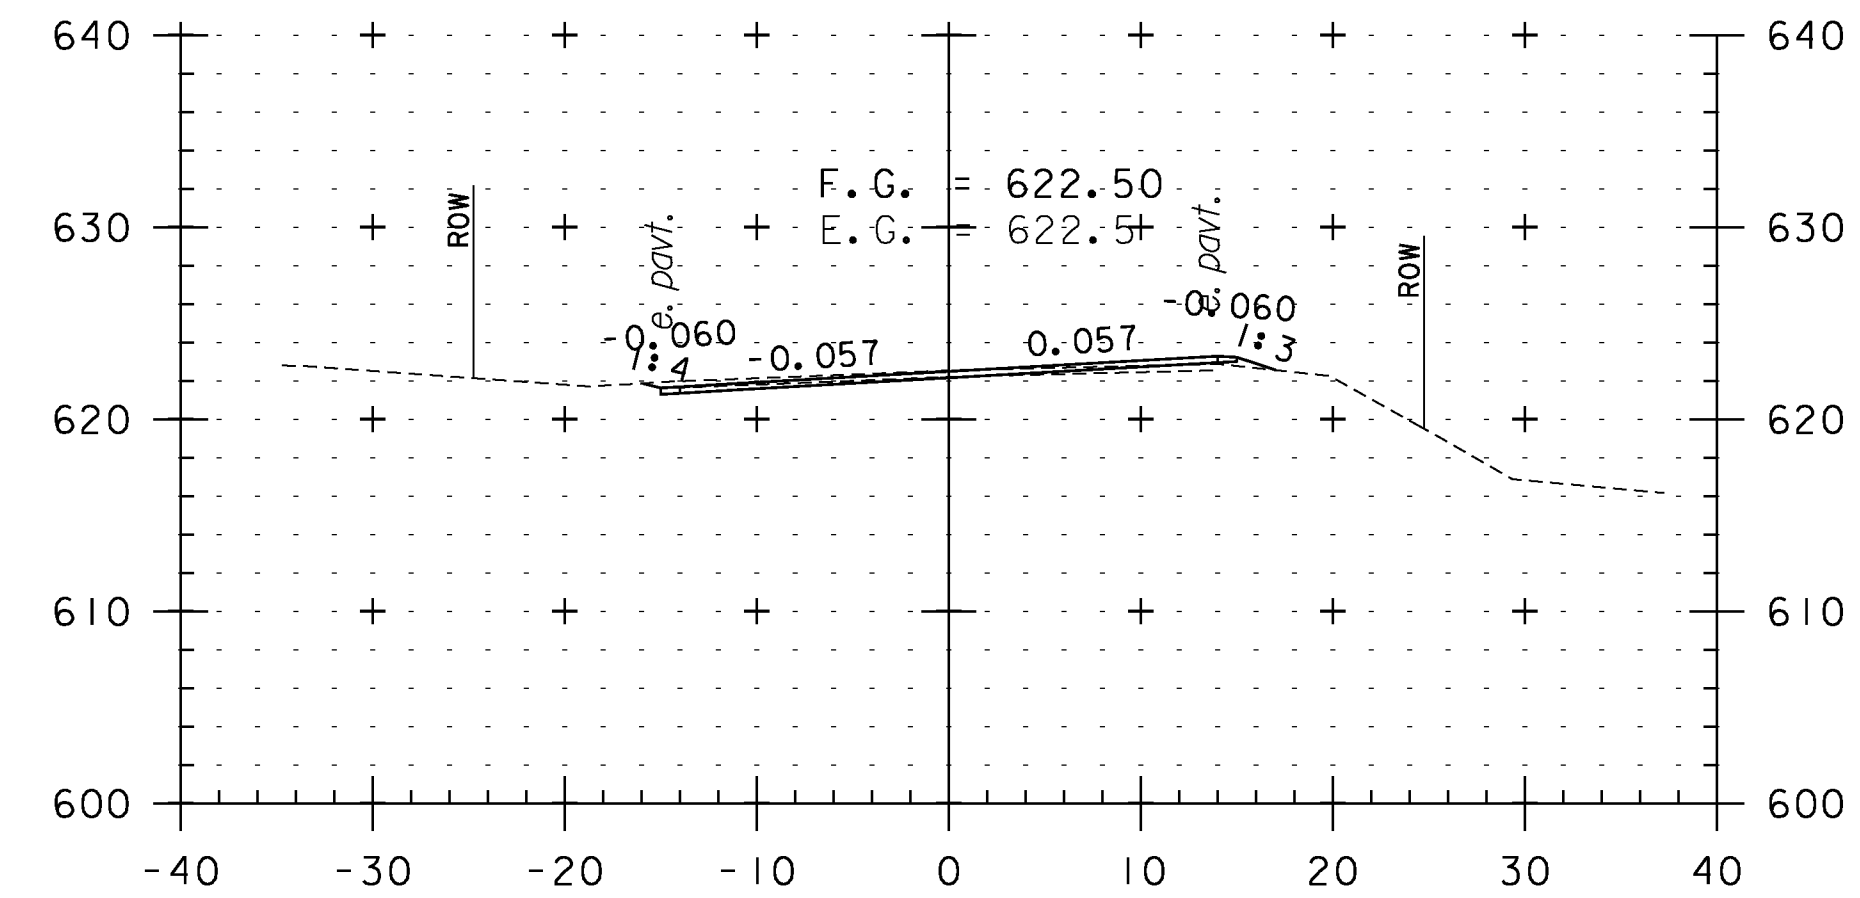

130+00

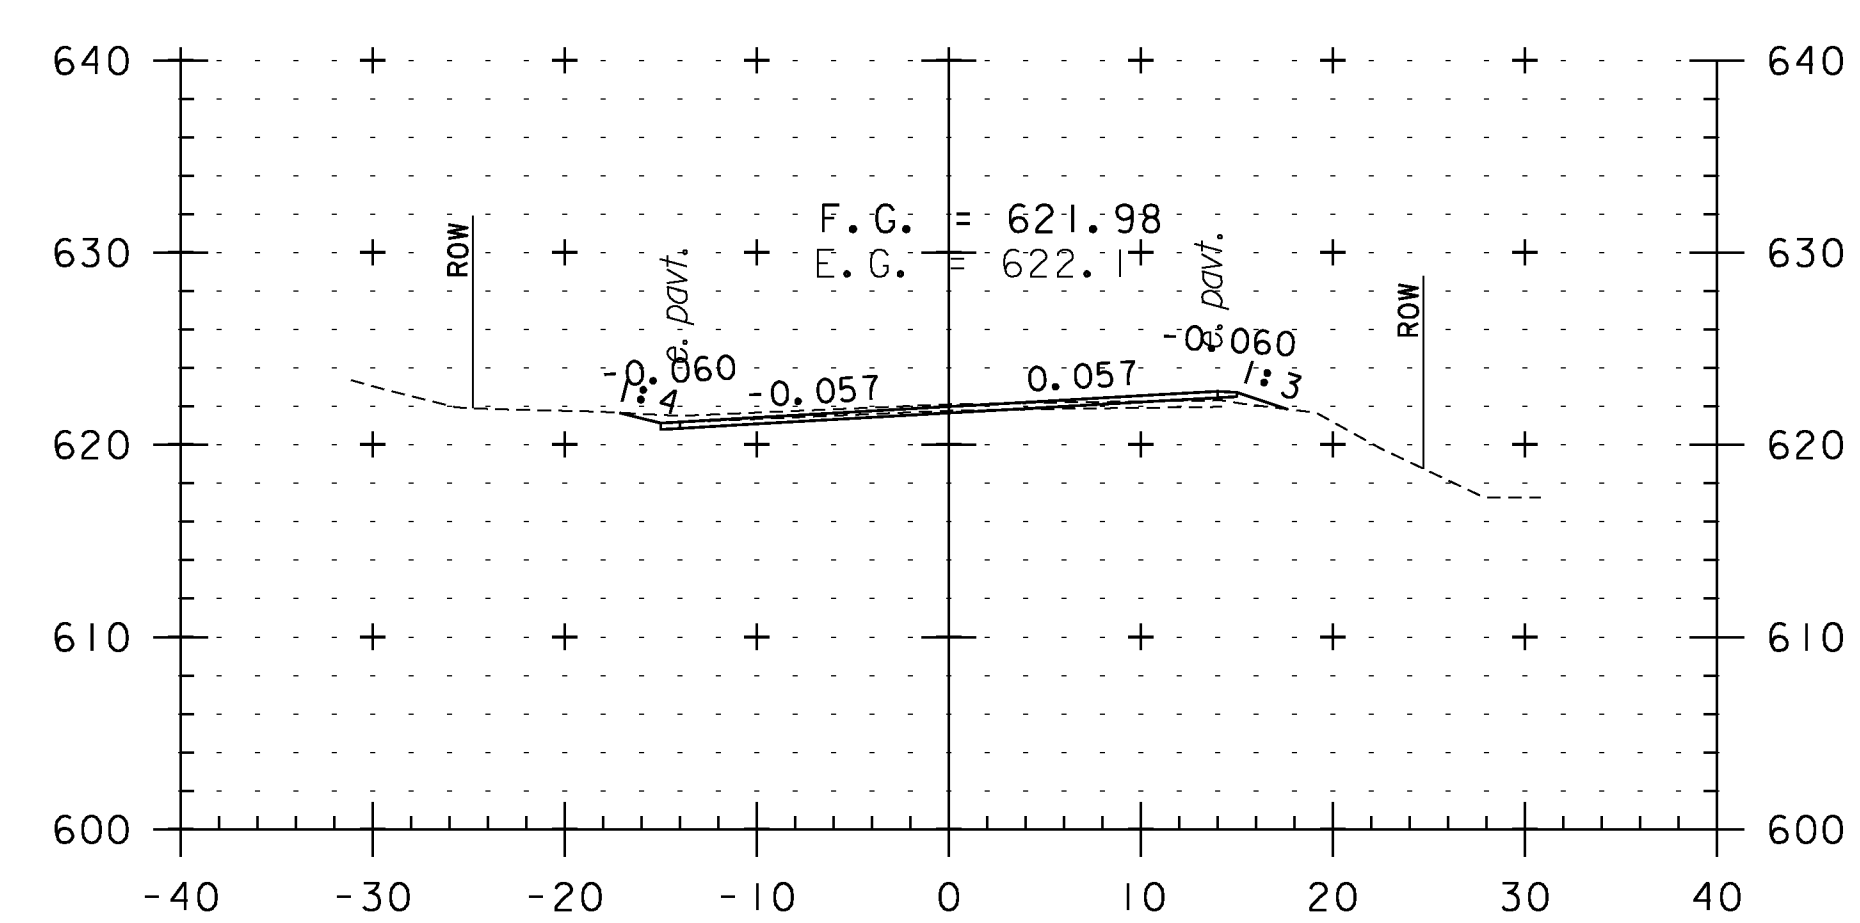

129+50



STA. 126+63 TO STA. 130+50

CROSS SECTION SHEET 15

PROJECT NAME: WEATHERSFIELD	PLOT DATE: 2/7/2013
PROJECT NUMBER: STP 2913(I)	DRAWN BY: WWG
FILE NAME: I0c228	DESIGNED BY: NULL
PROJECT LEADER: PTS	CHECKED BY: PTS
IPARM FILE NAME: pI0c228.I05	SHEET 105 OF 234