




204+50

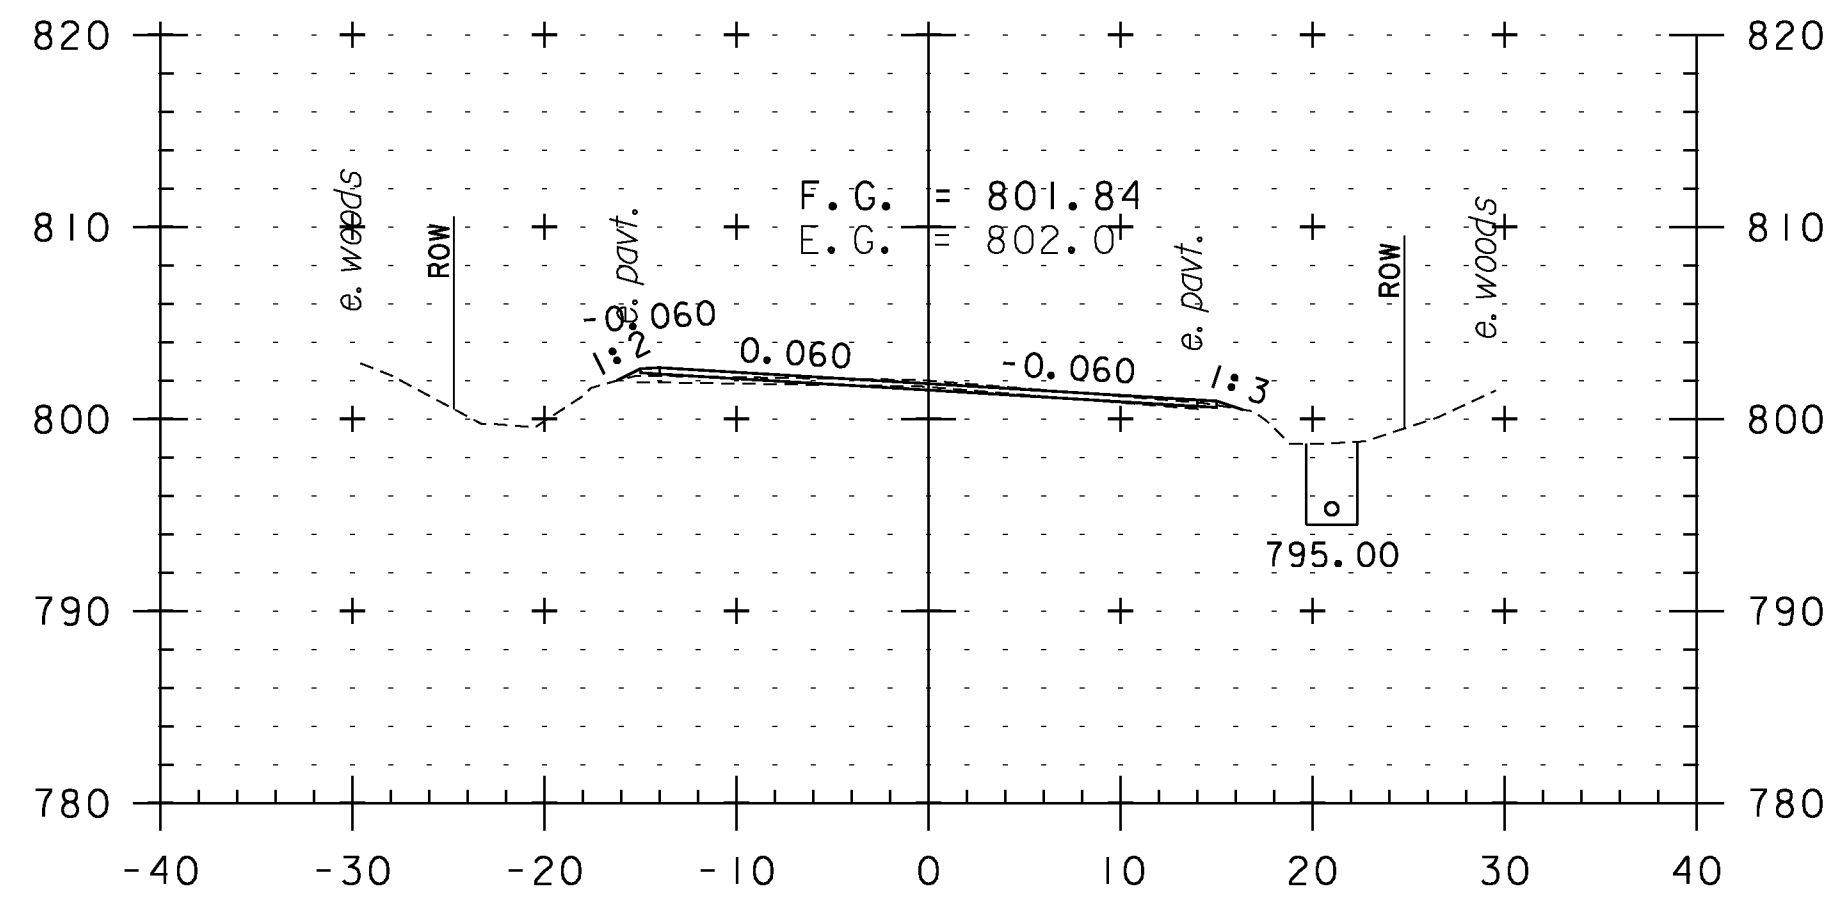


206+00

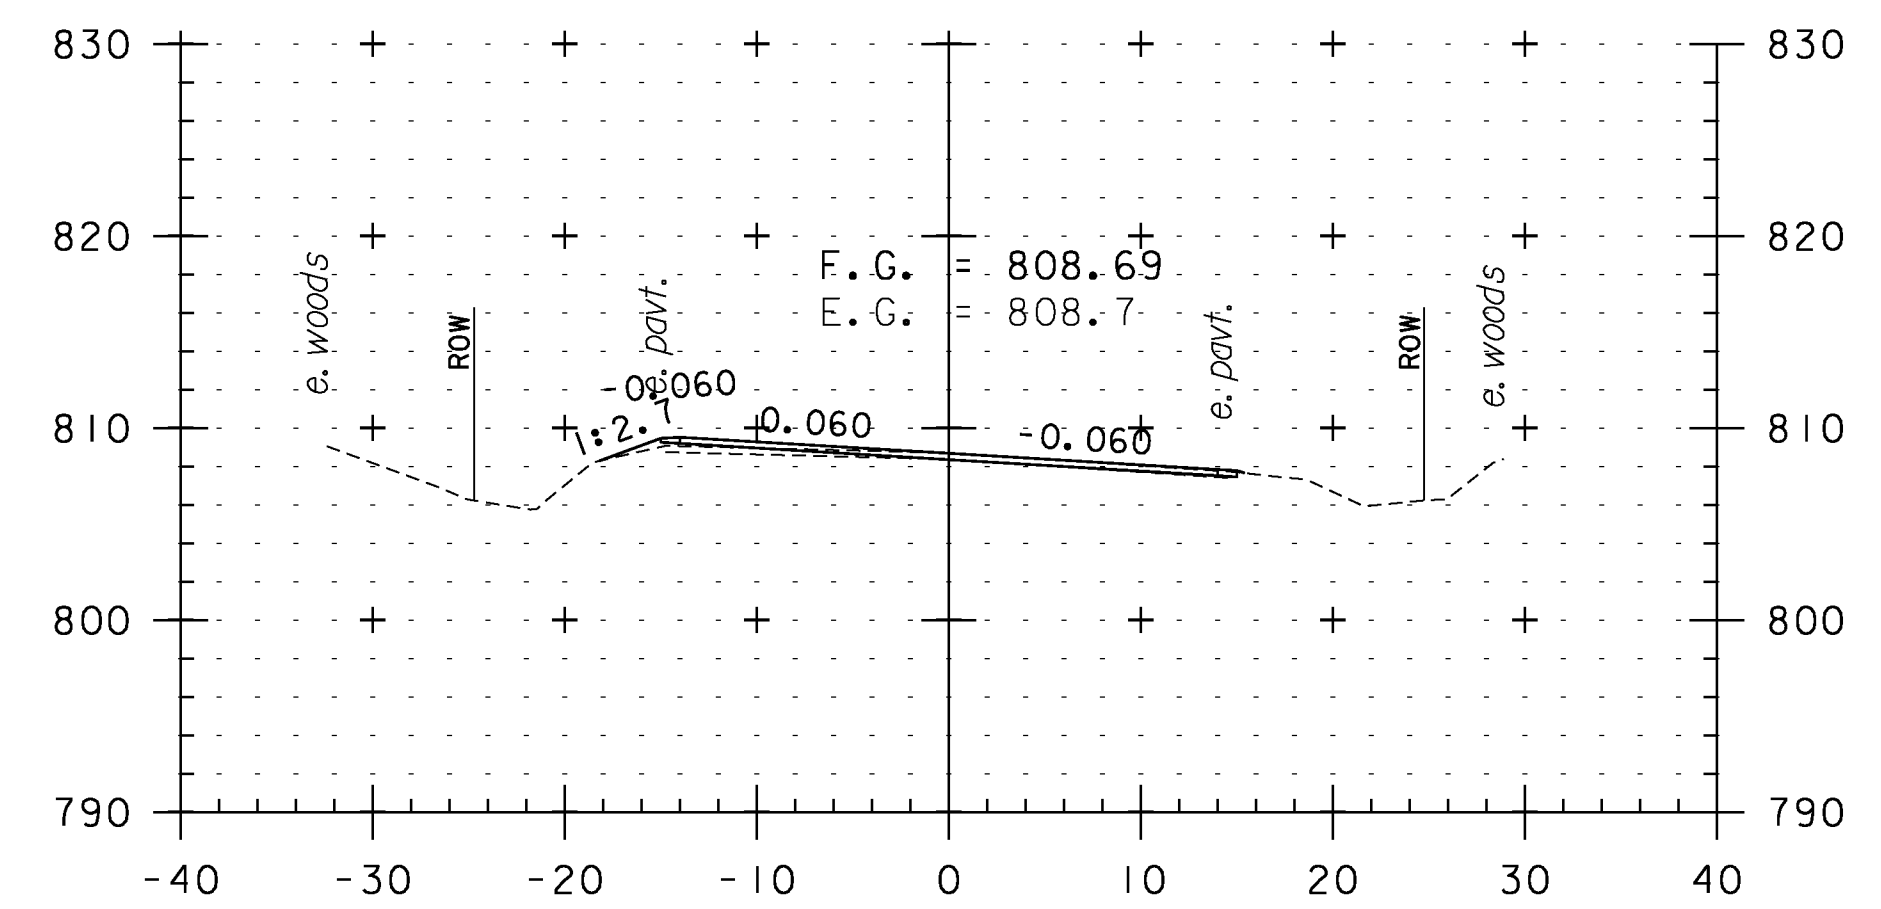


207+50

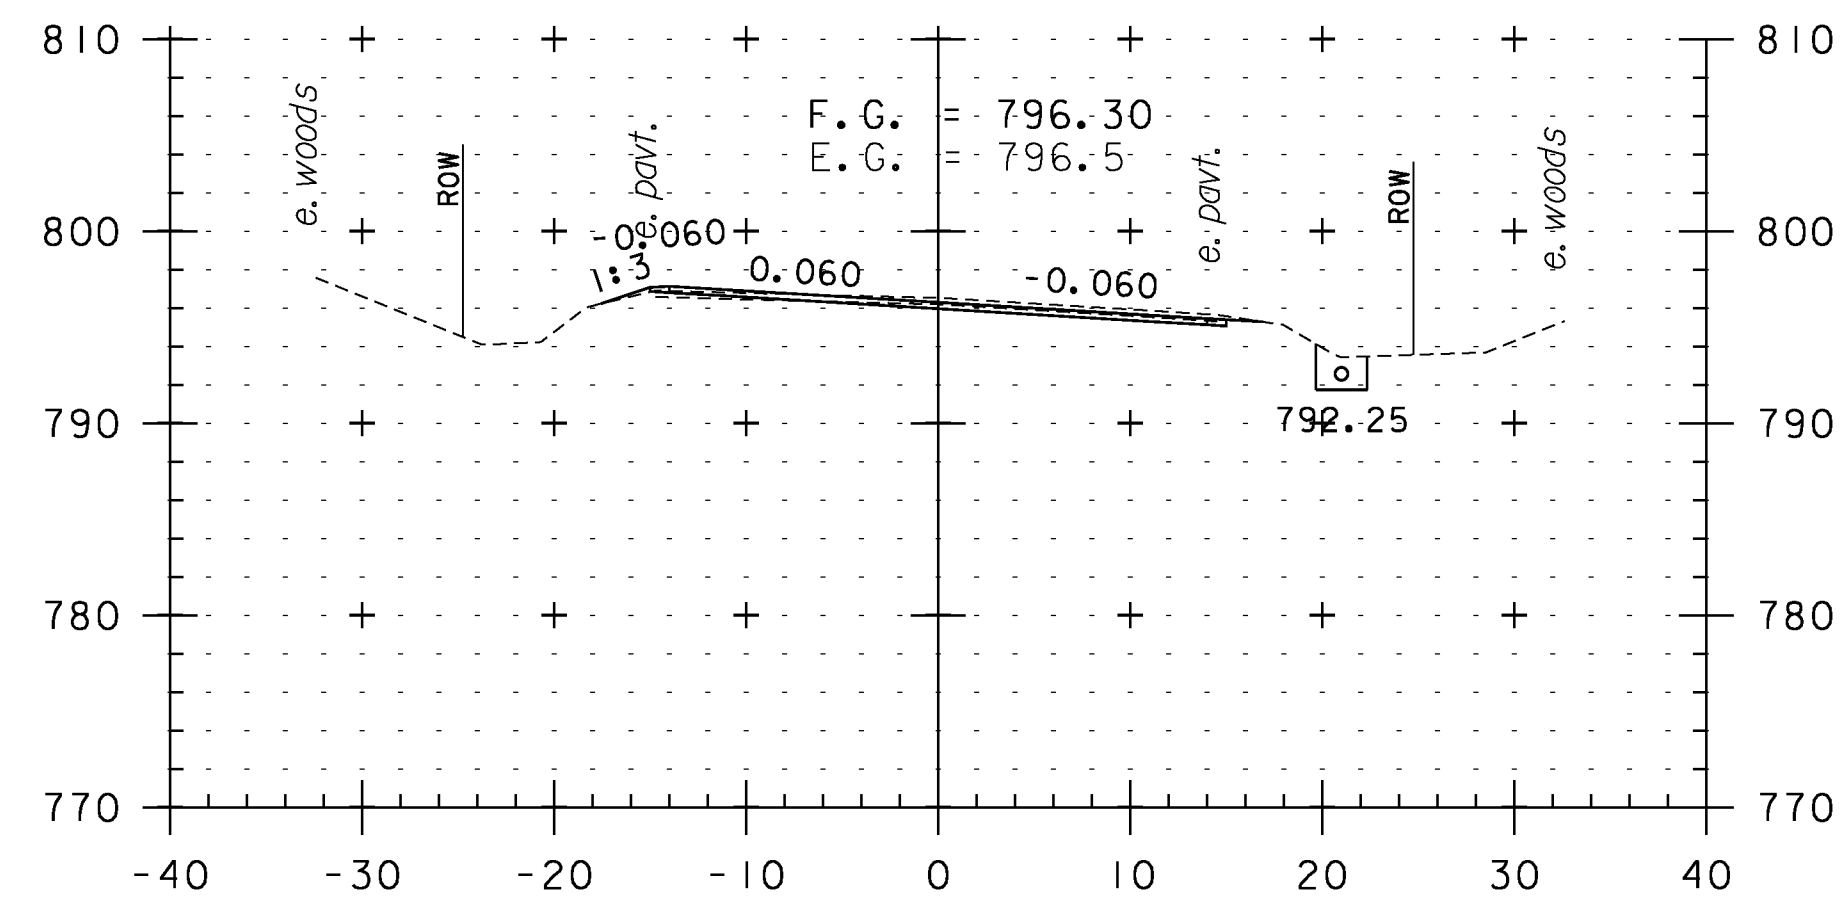


204+00

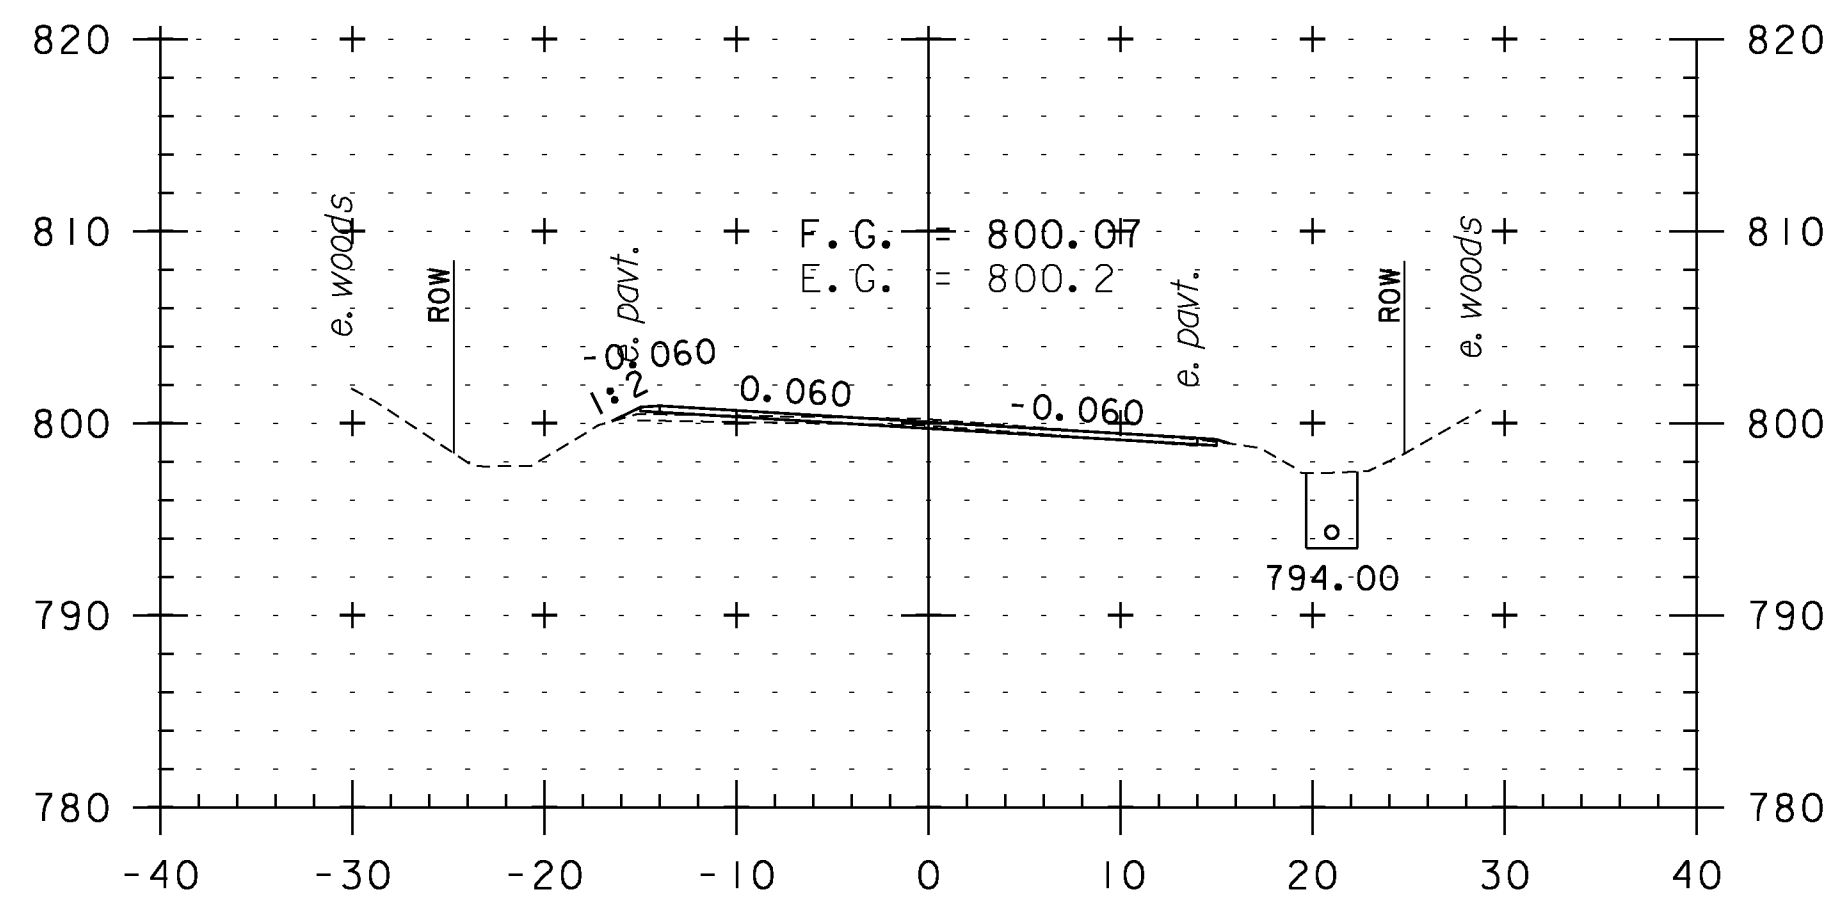


205+50

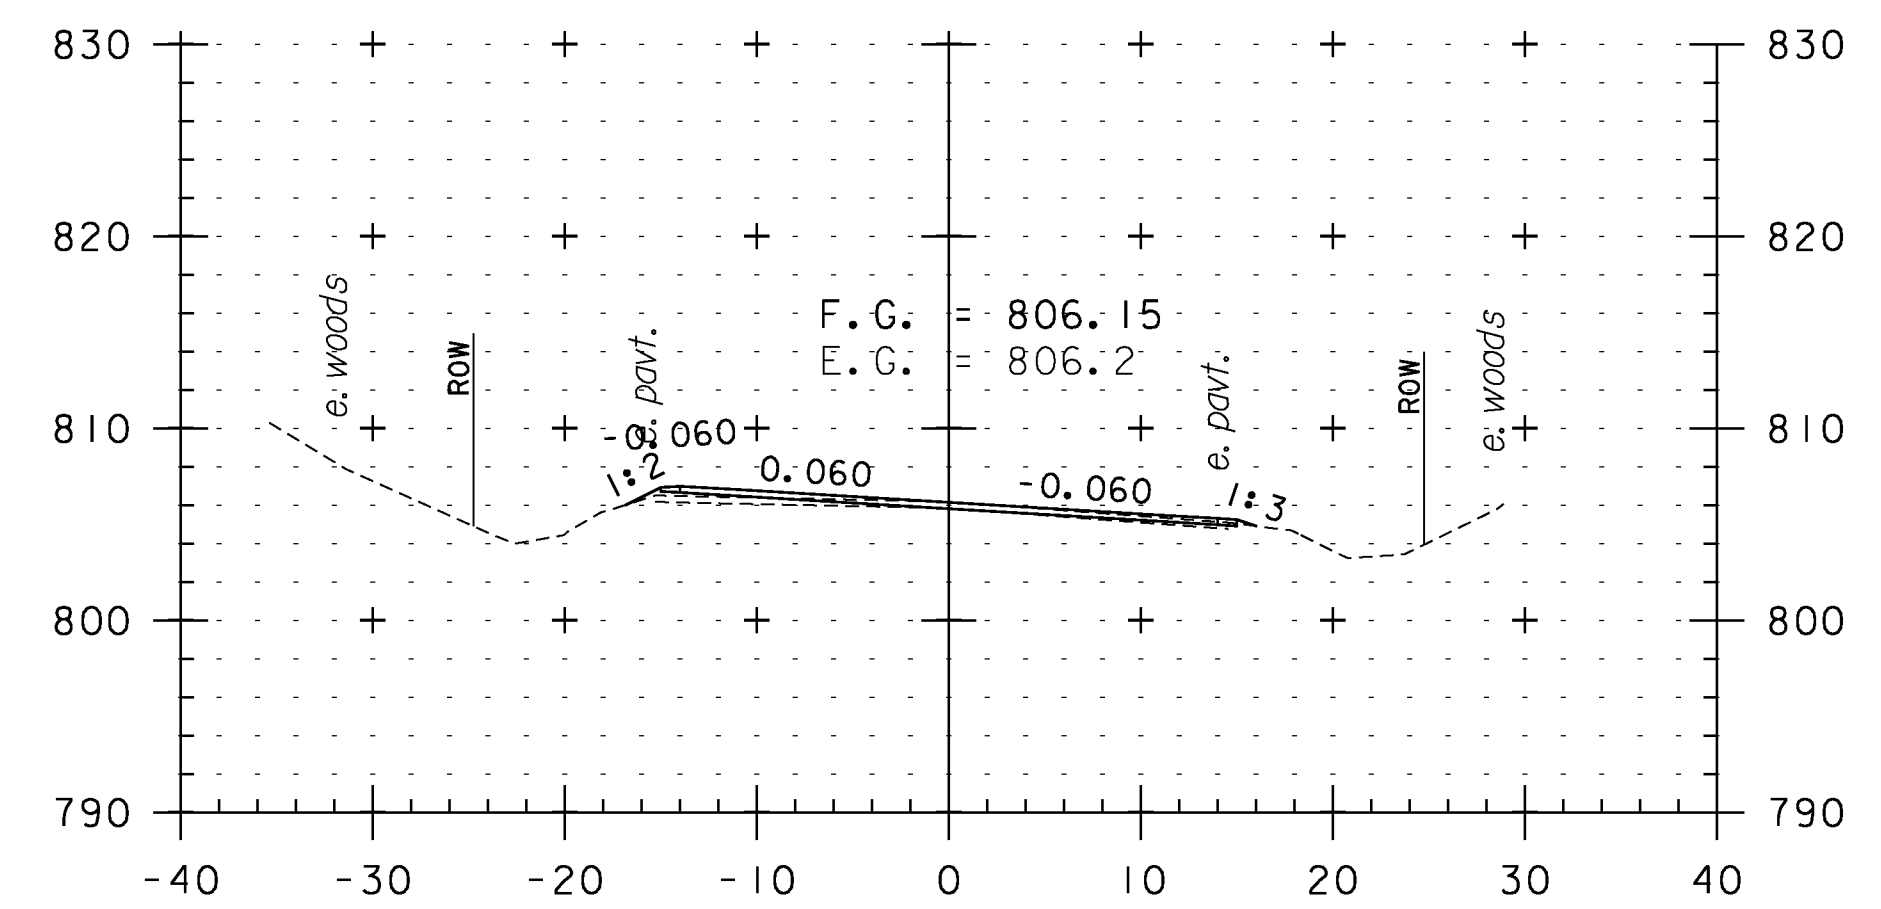


207+00

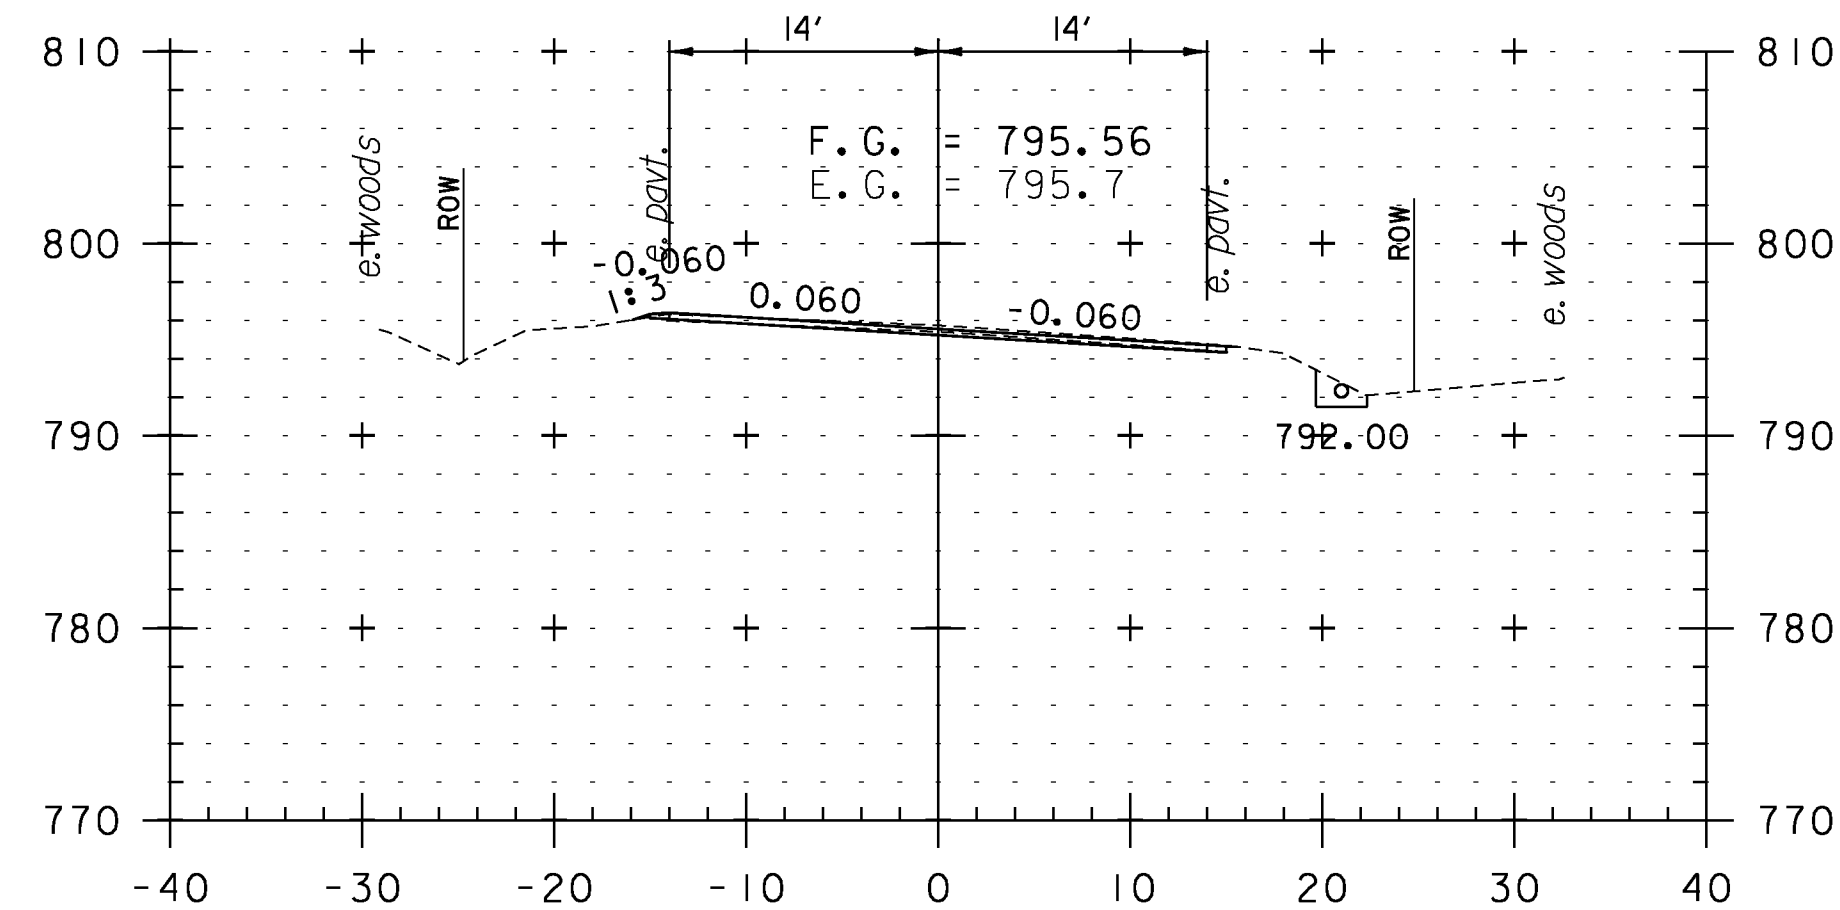

203+50

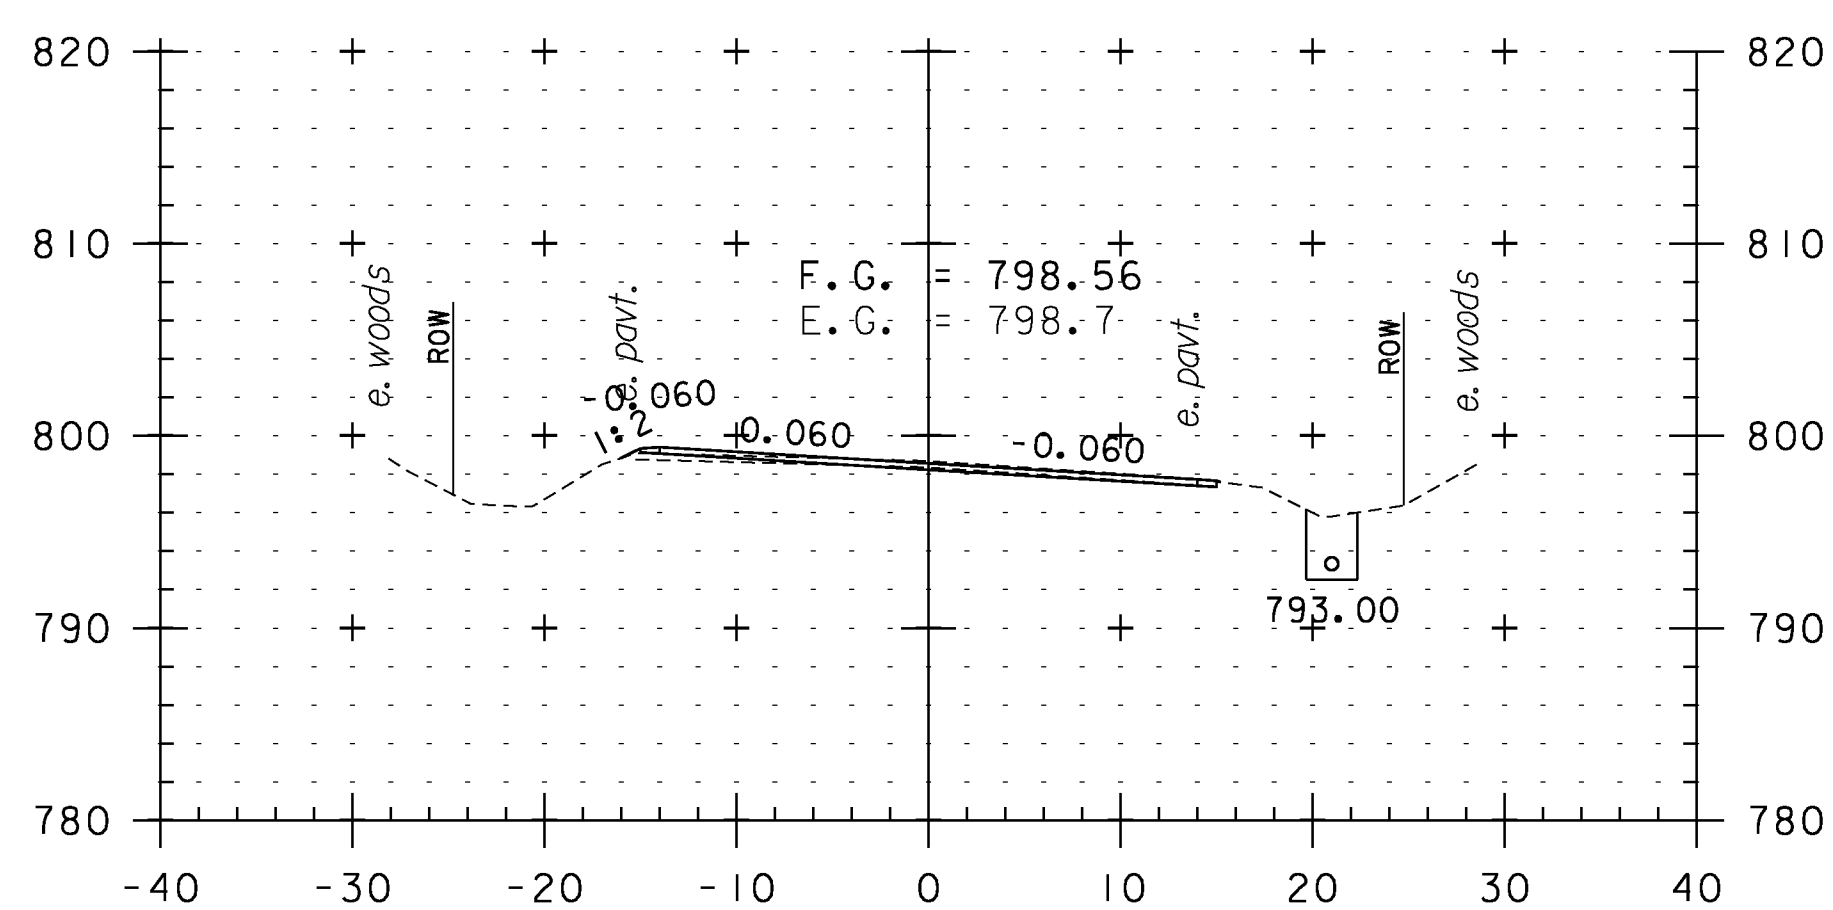

205+00

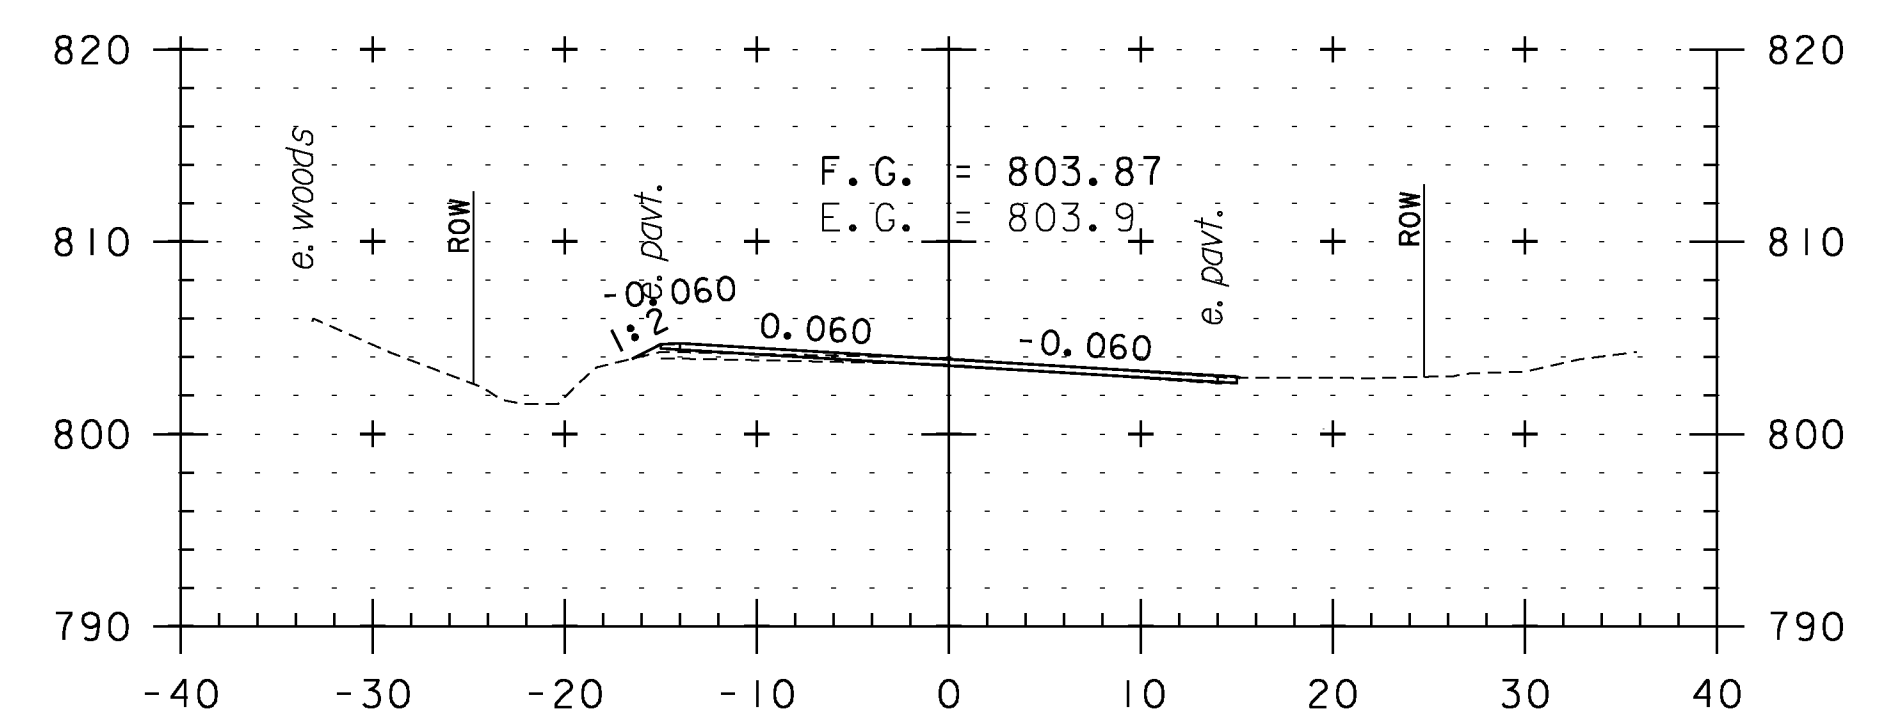

206+50

CROSS SECTION SHEET 33

PROJECT NAME: WEATHERSFIELD

PROJECT NUMBER: STP 2913(I)

FILE NAME: I0c228

PROJECT LEADER: PTS

DESIGNED BY: NLL


IPARM FILE NAME: pI0c228_I23

PLOT DATE: 2/7/2013

DRAWN BY: WWG

CHECKED BY: PTS

SHEET I23 OF 234

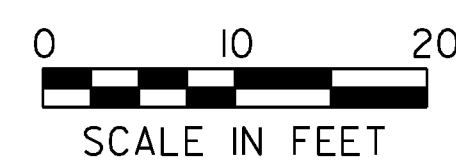

STA. 203+50 TO STA. 207+50