




240+00

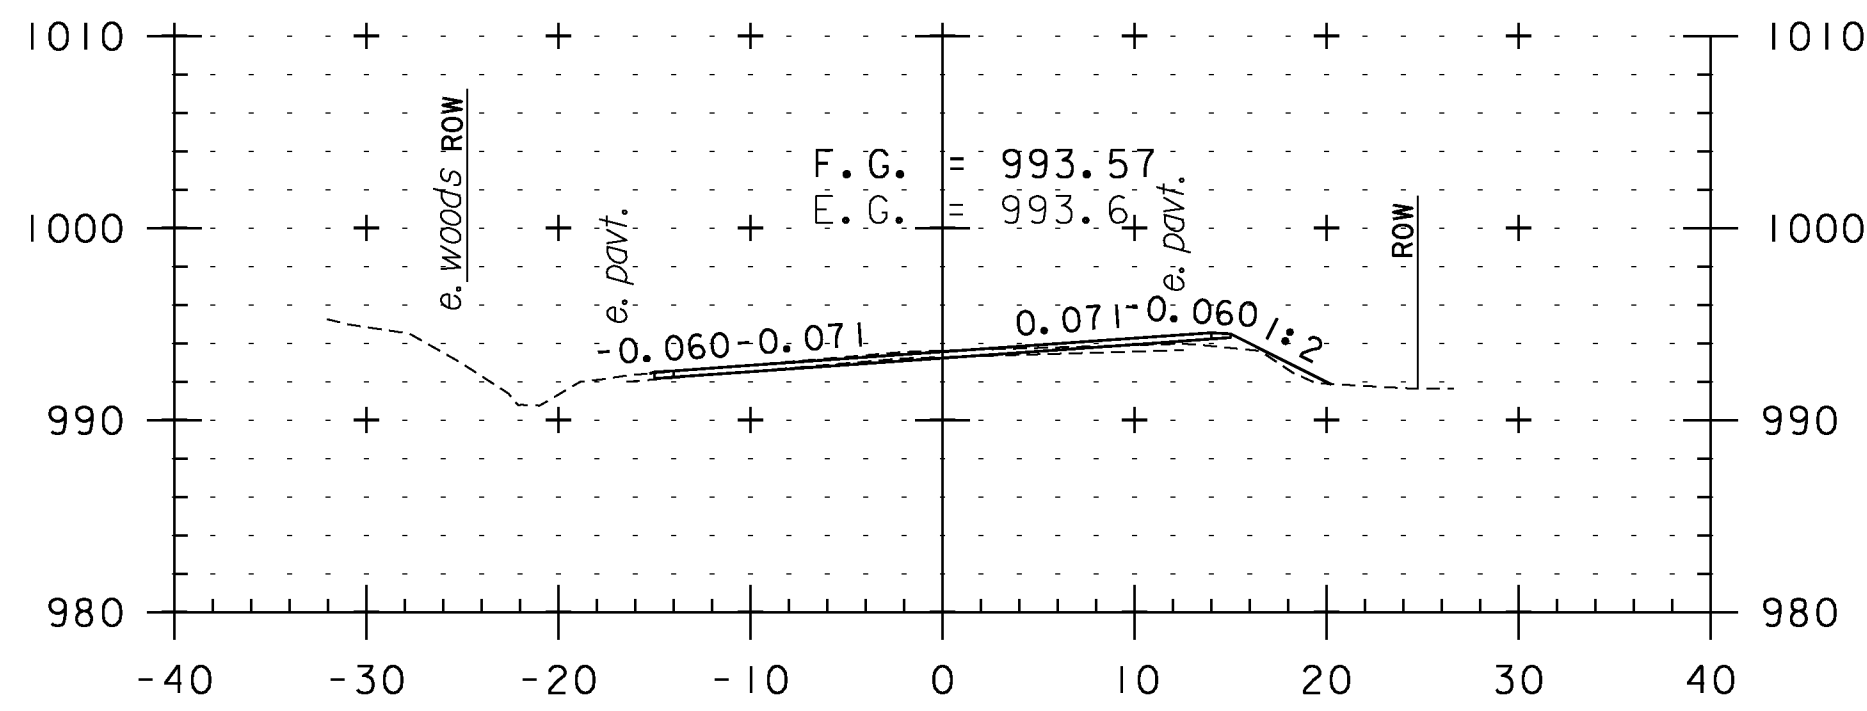


241+50

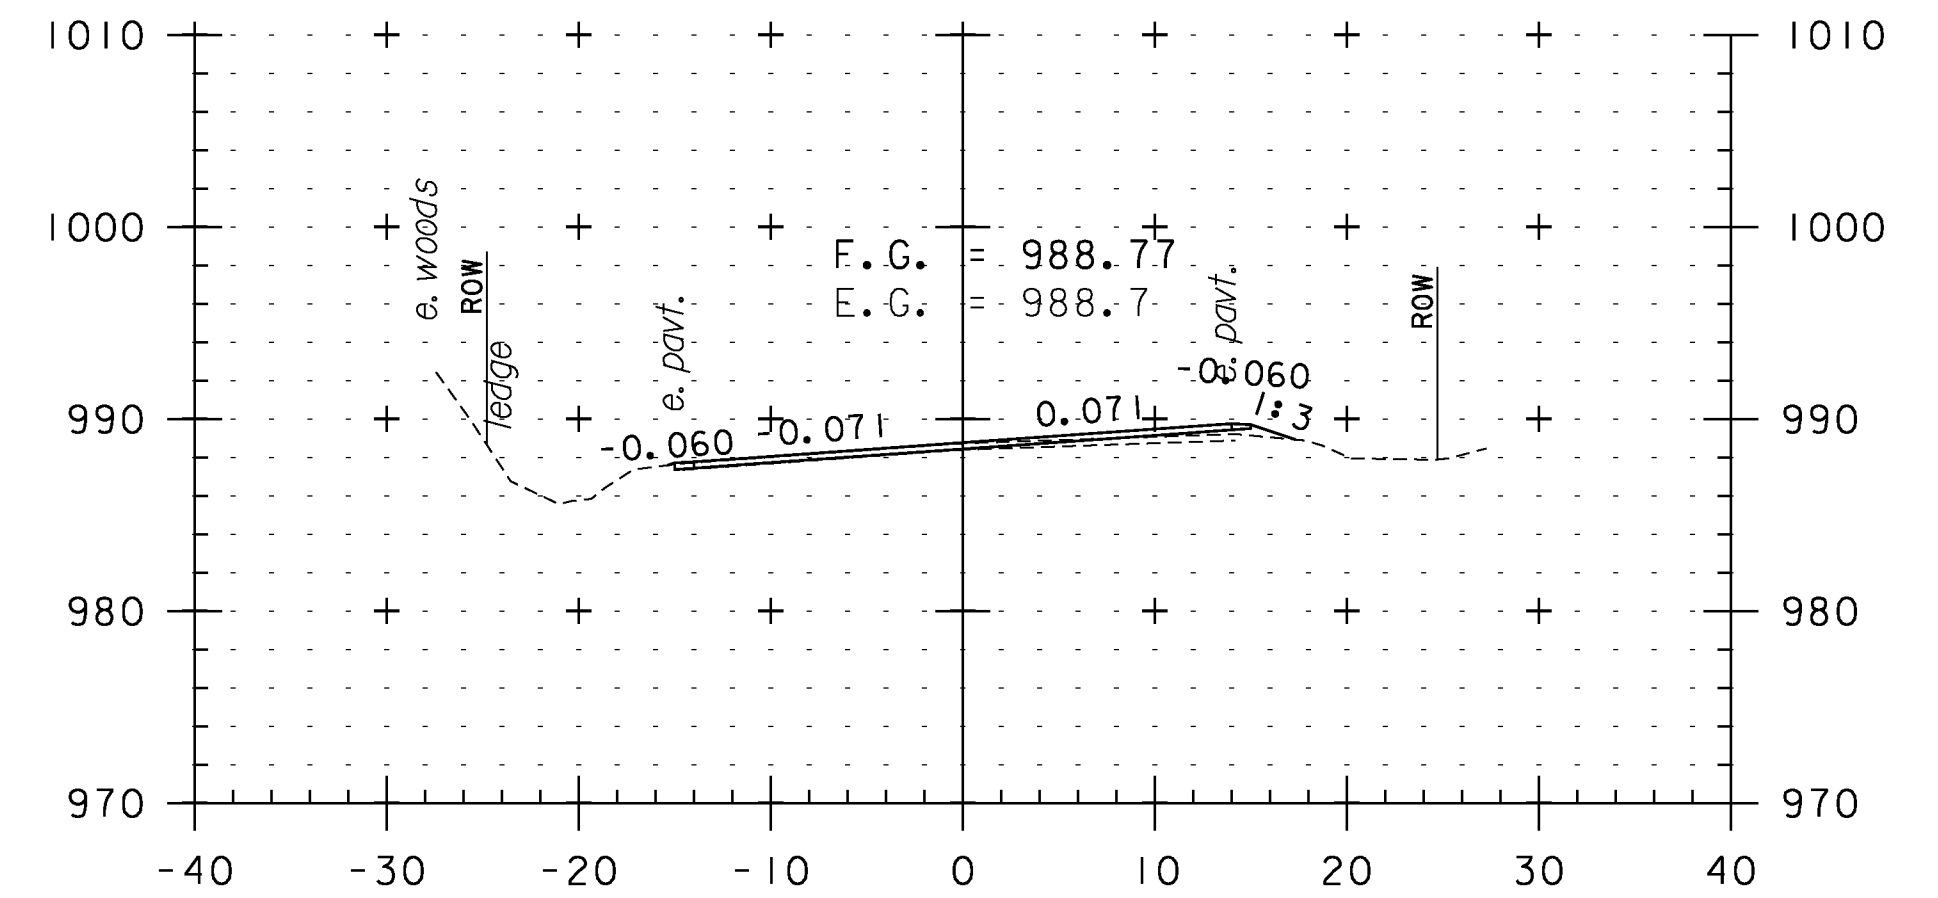


243+00

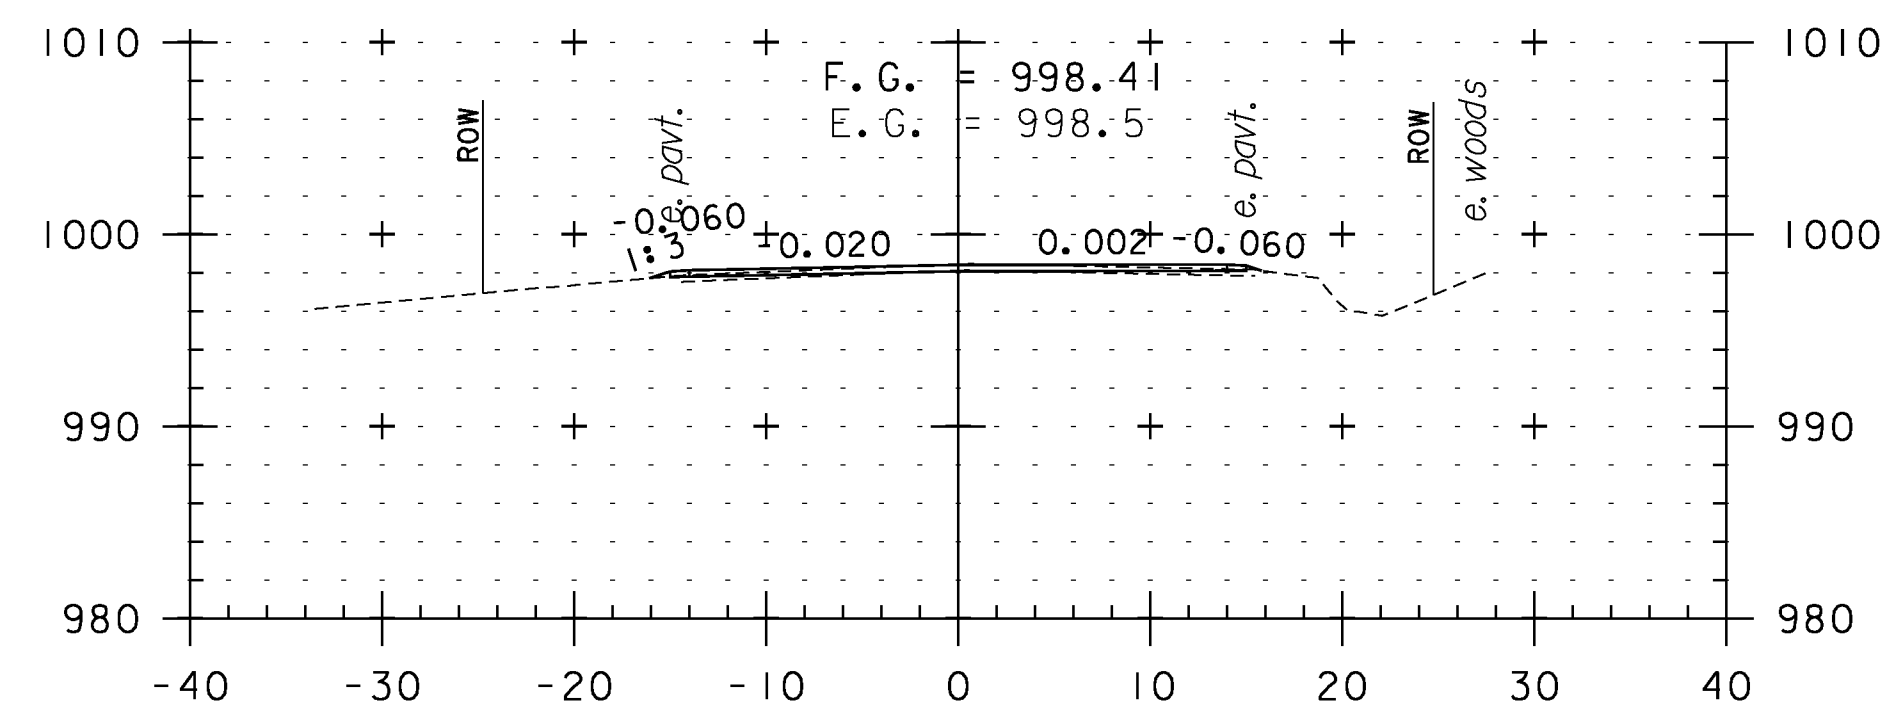


239+50

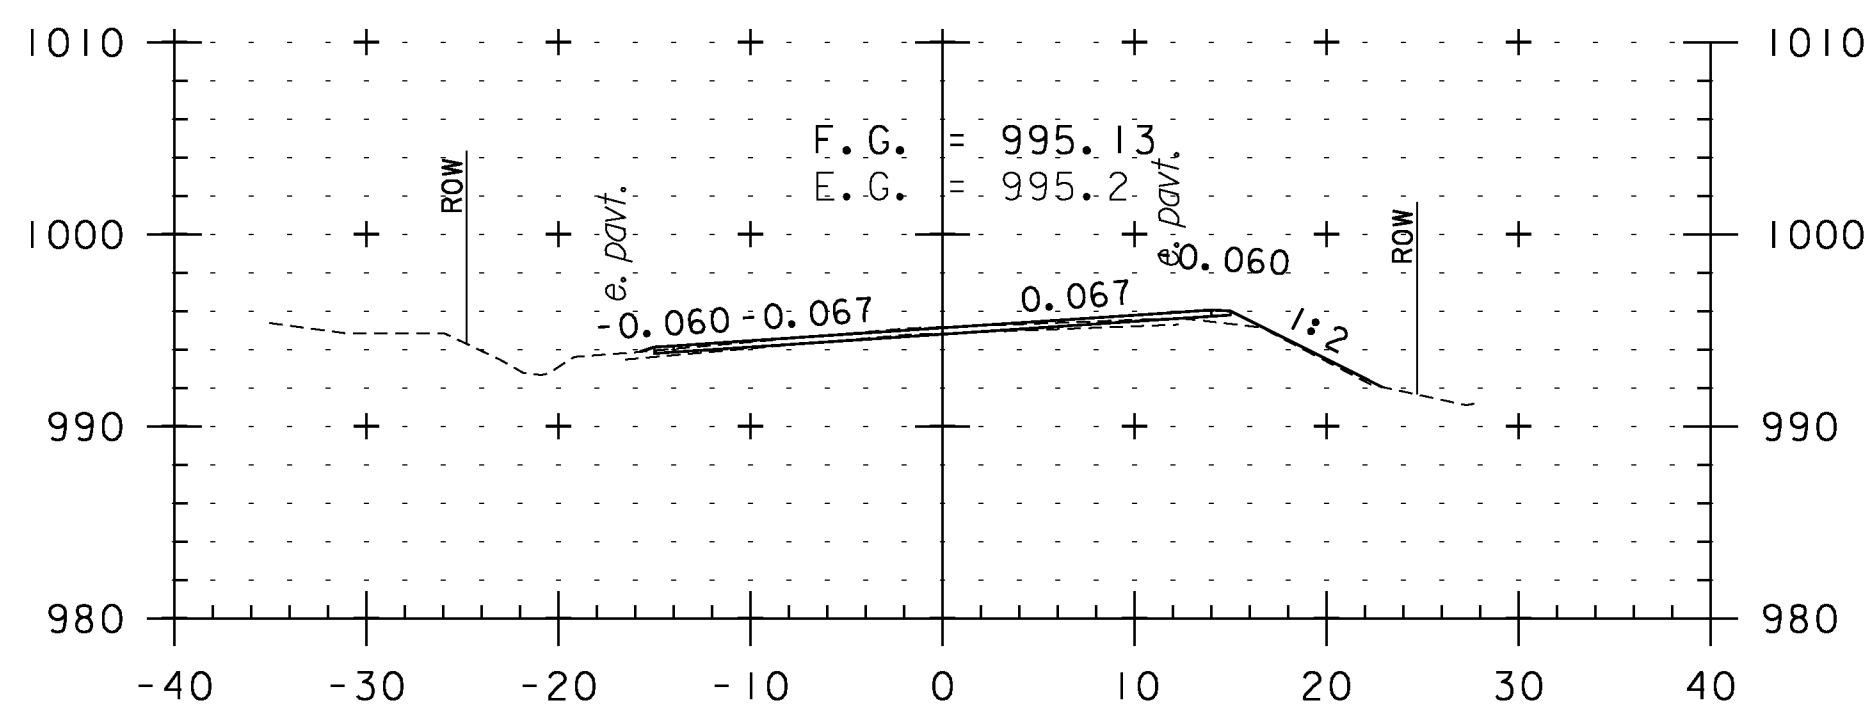


241+00

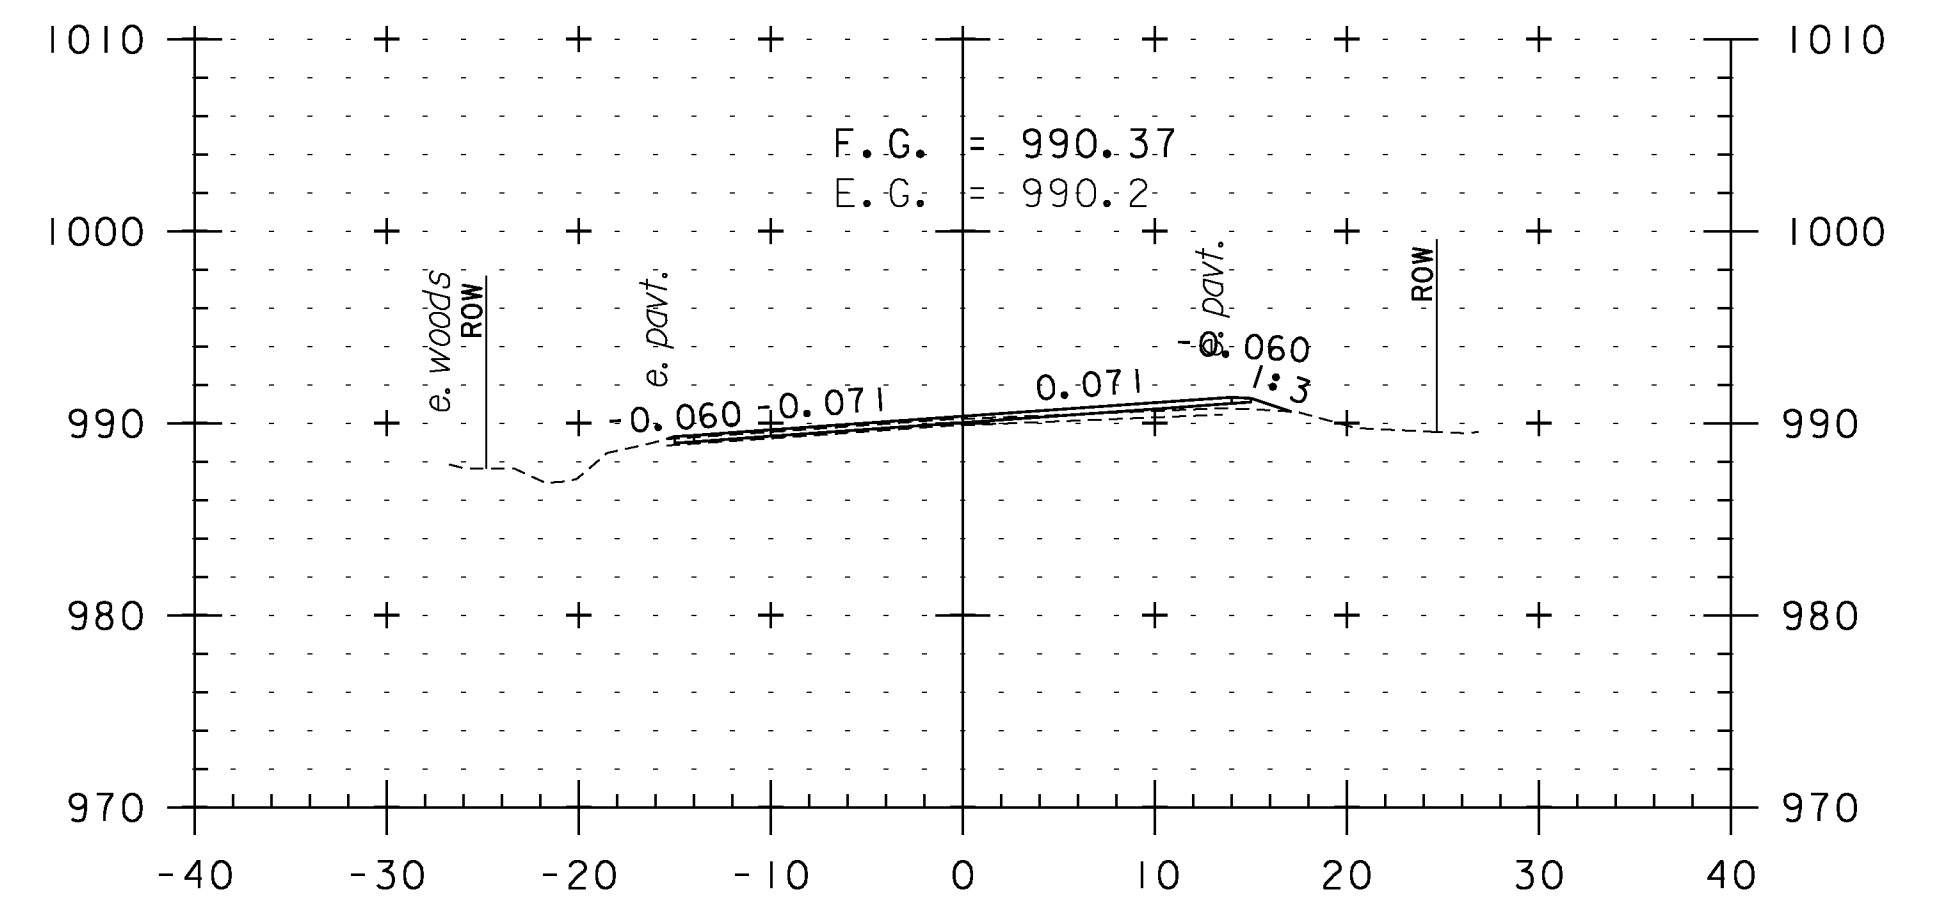


242+50

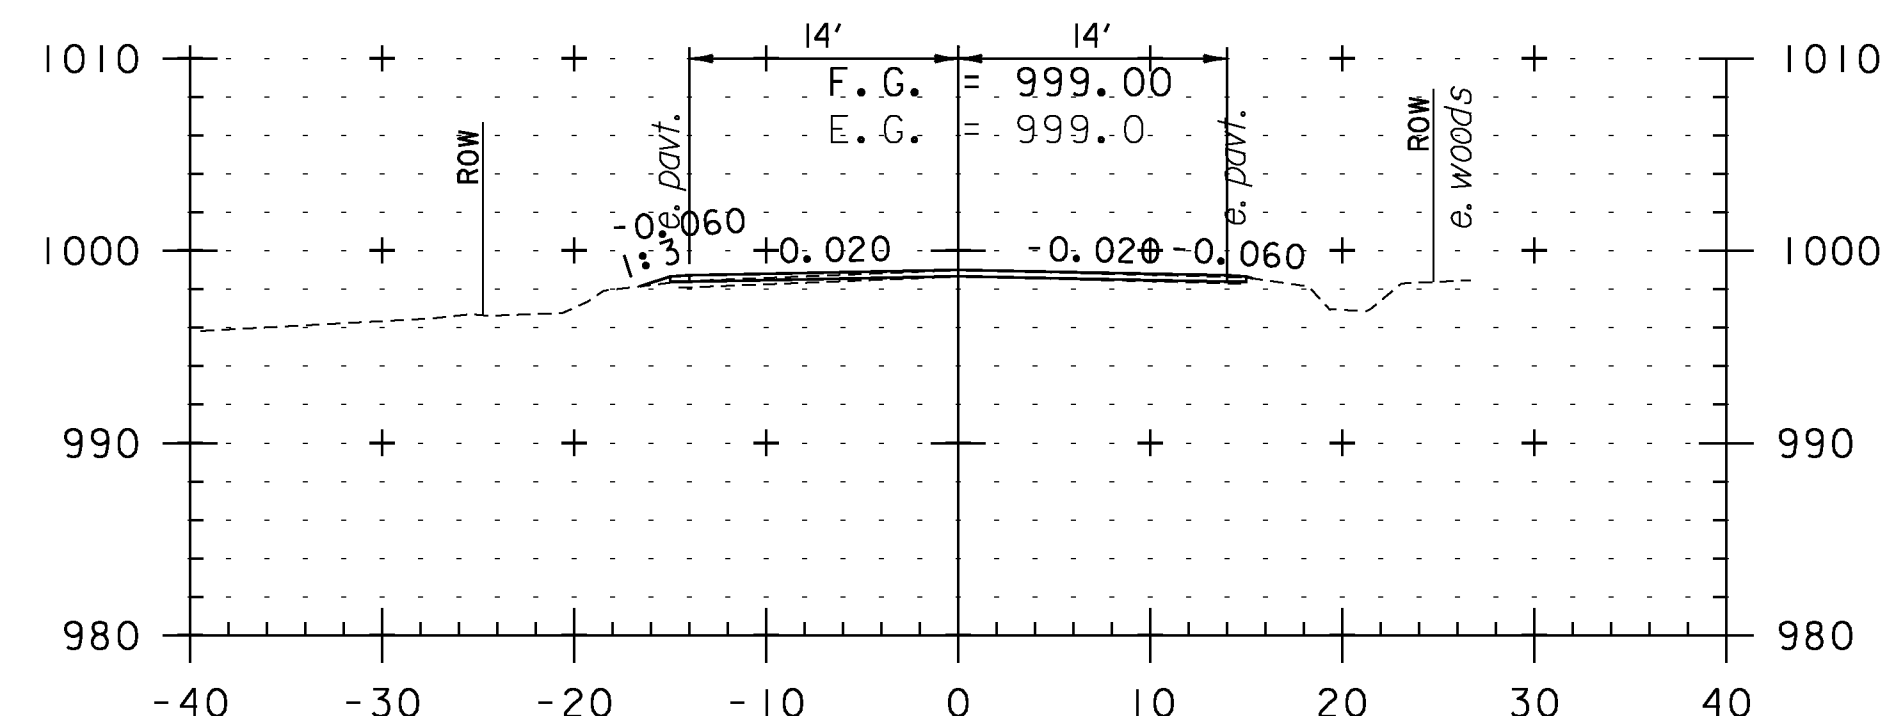

239+00

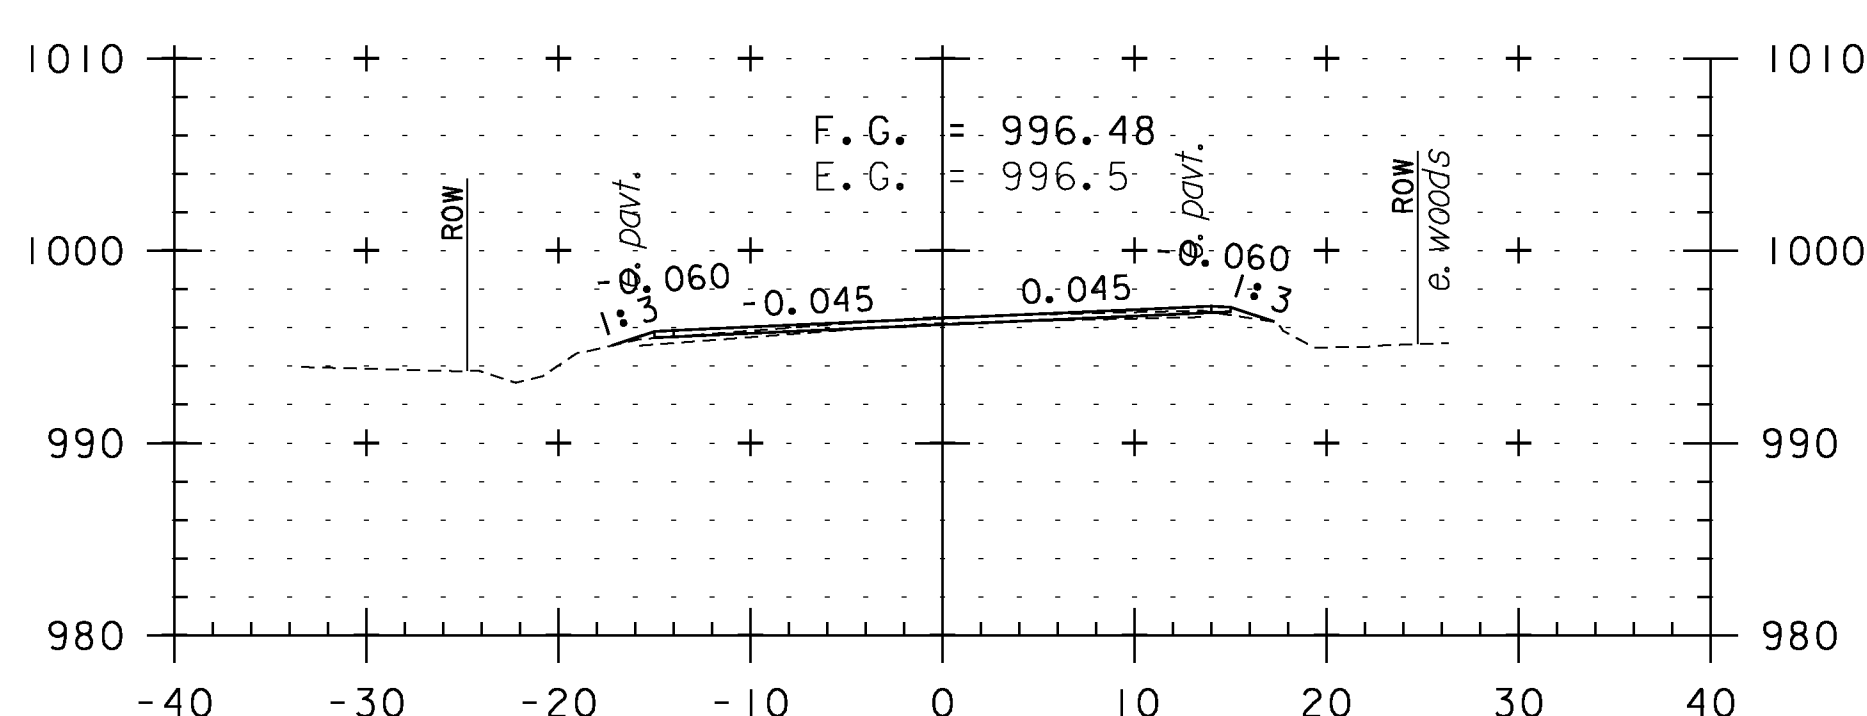

240+50

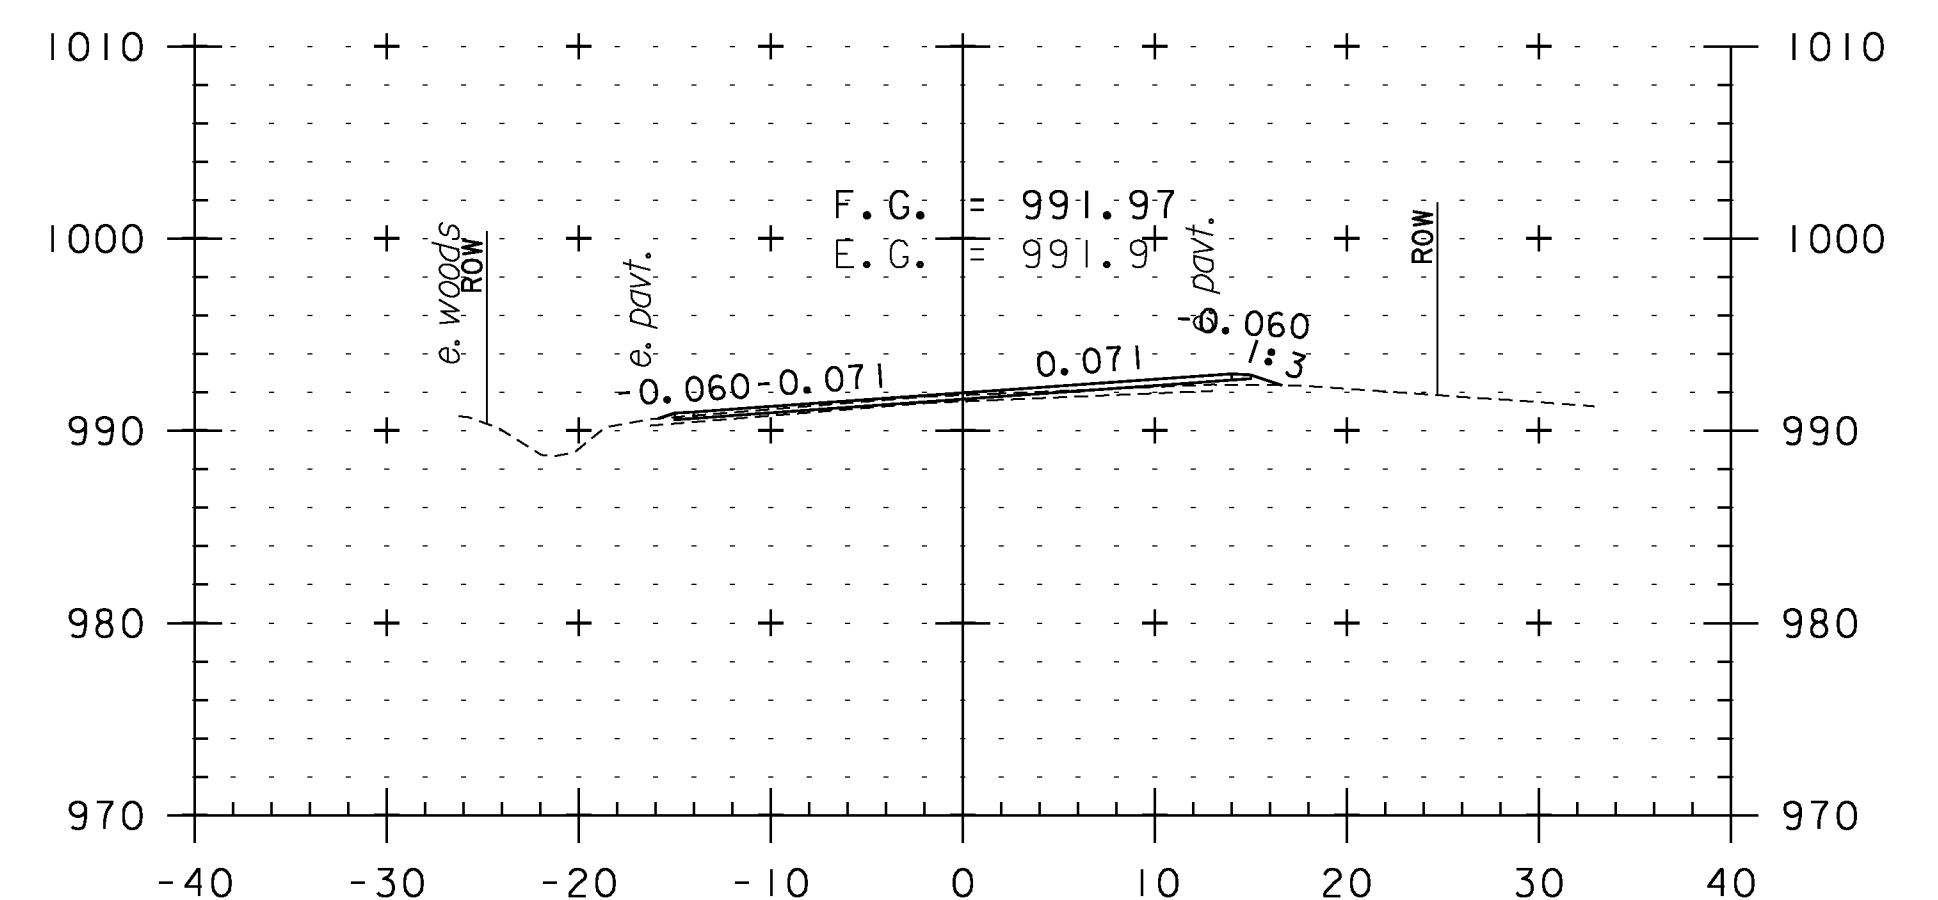

242+00

**CROSS SECTION SHEET 41**

PROJECT NAME: WEATHERSFIELD

PROJECT NUMBER: STP 2913(I)

FILE NAME: I0c228

PROJECT LEADER: PTS

DESIGNED BY: NLL

IPARM FILE NAME: pI0C228.I31

PLOT DATE: 2/7/2013

DRAWN BY: WWG

CHECKED BY: PTS

SHEET 131 OF 234



STA. 239+00 TO STA. 243+00