




296+00

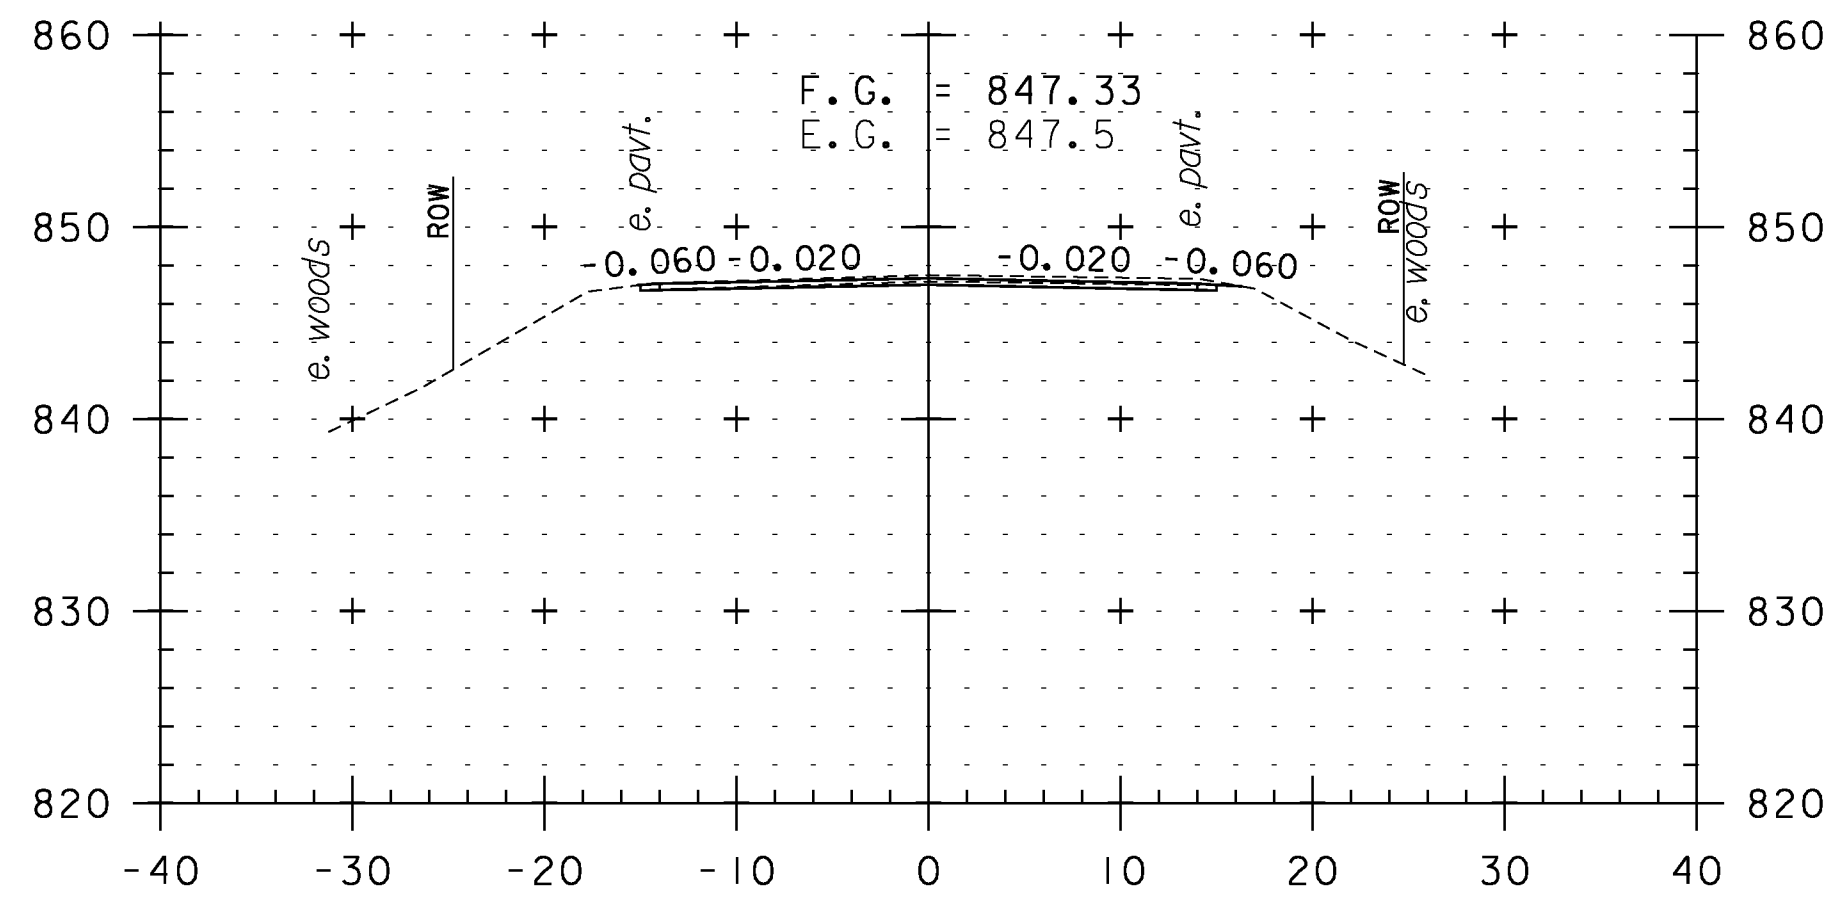


297+50

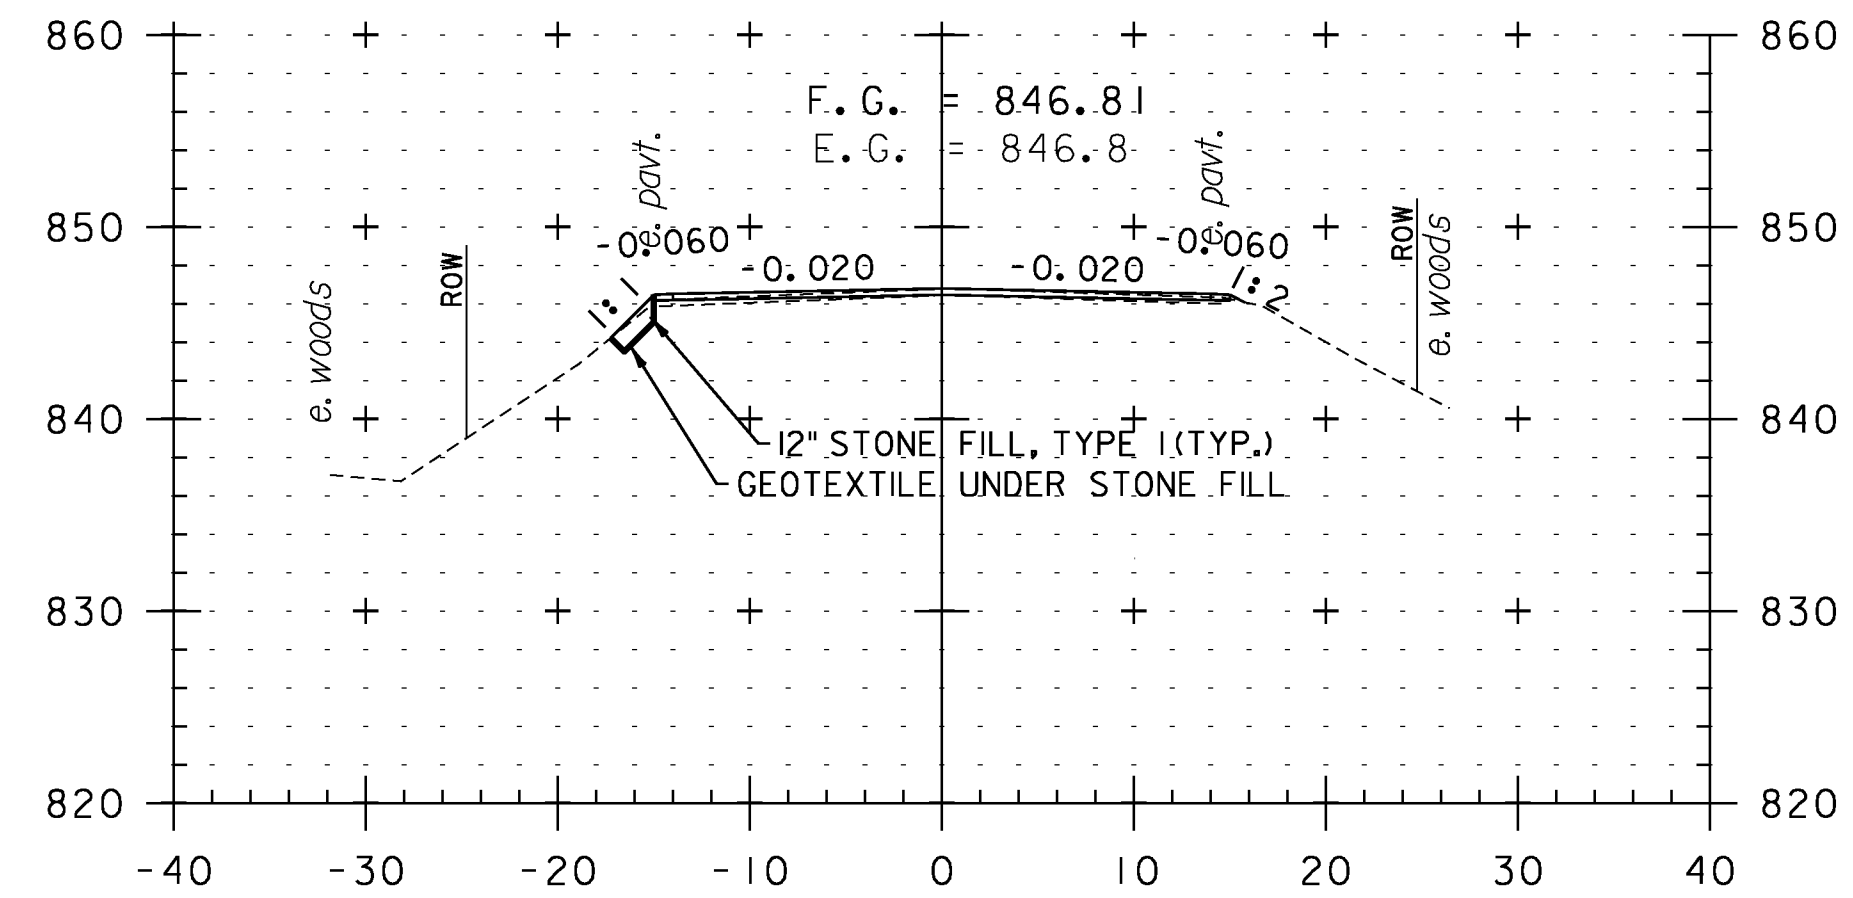


299+00

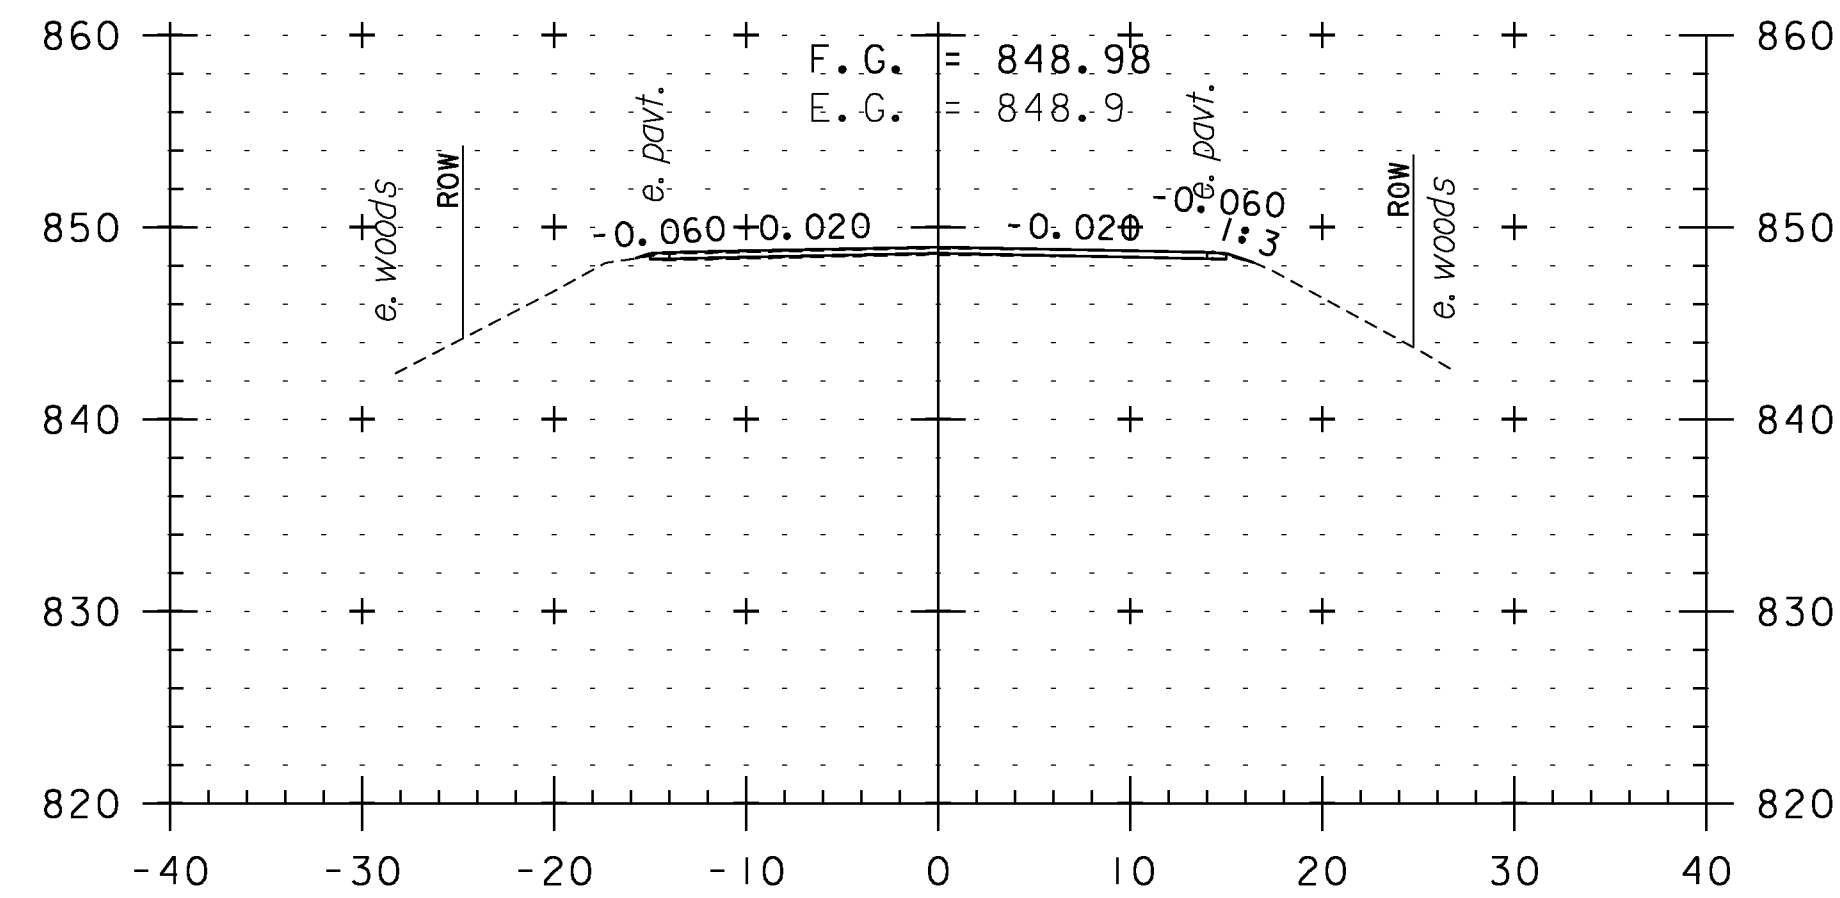


295+50

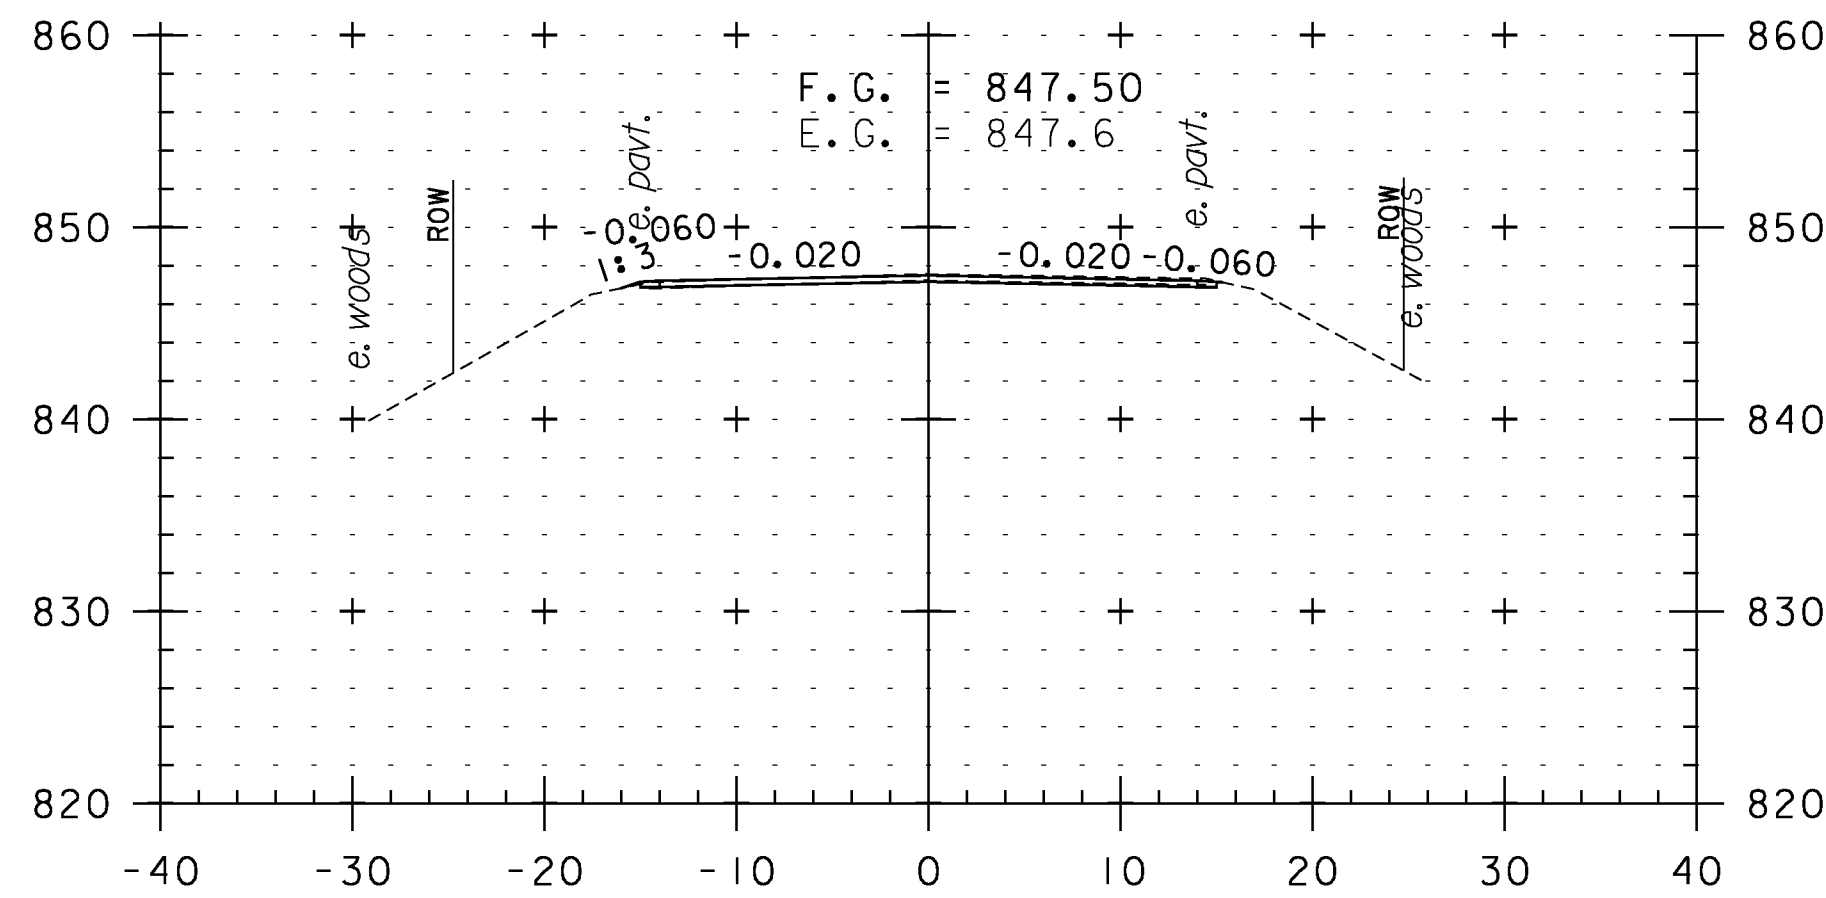


297+00

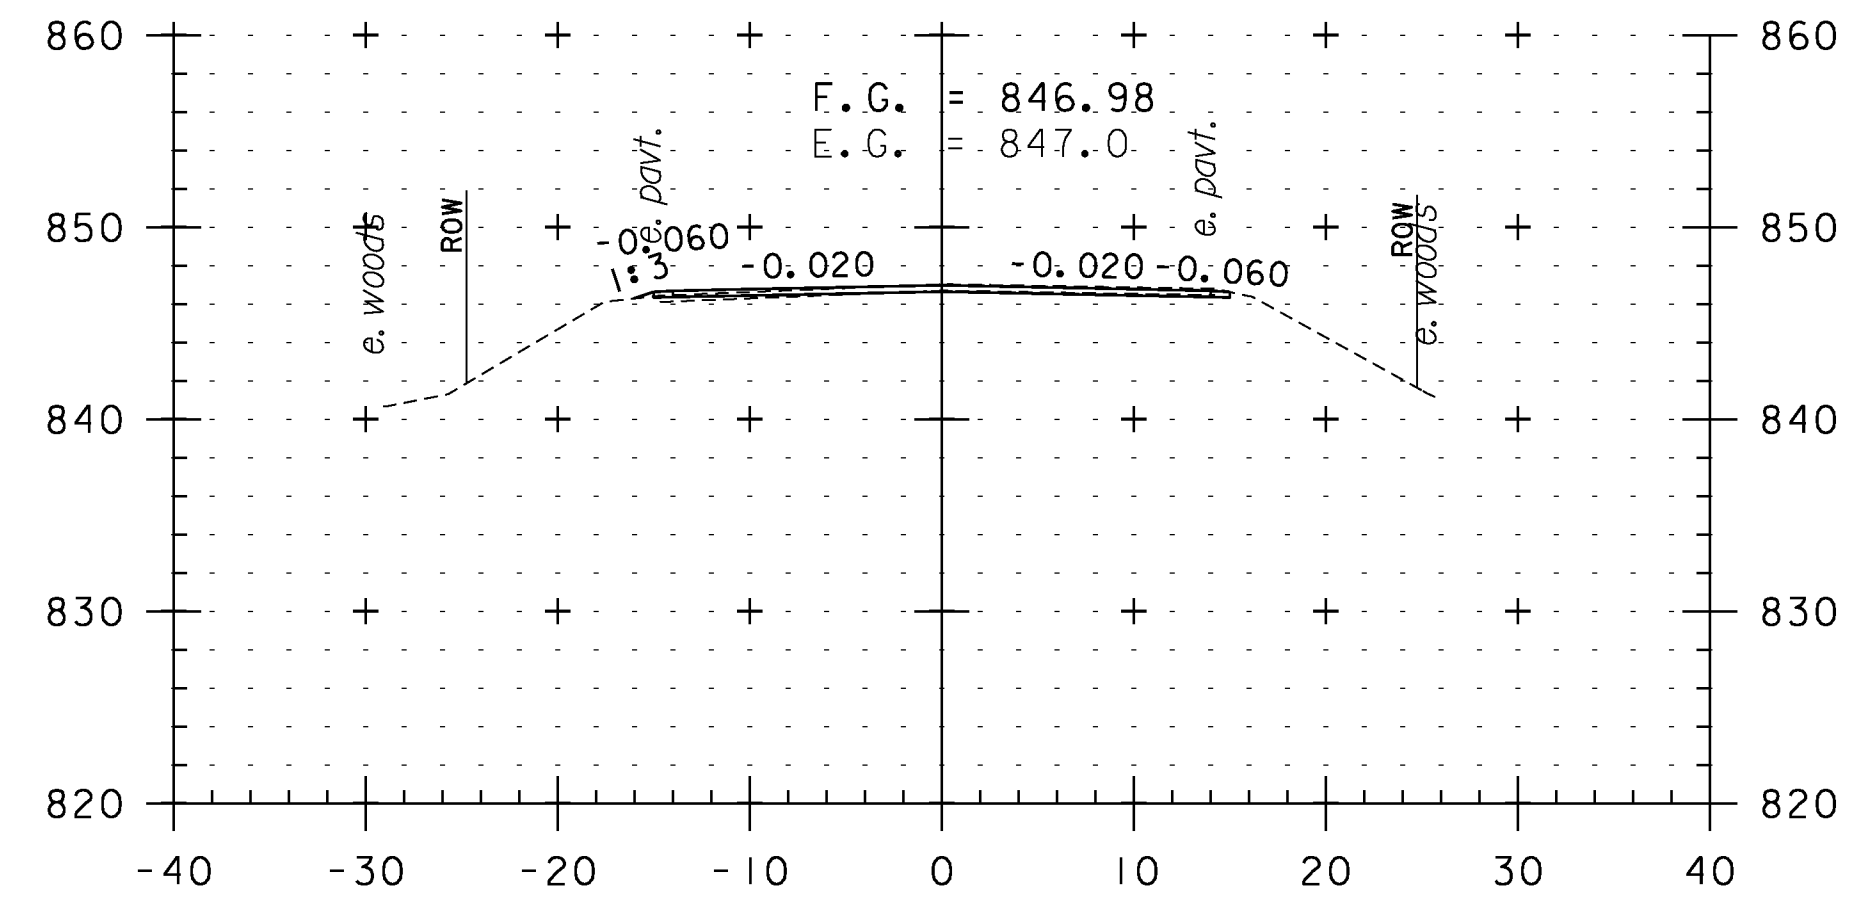


298+50

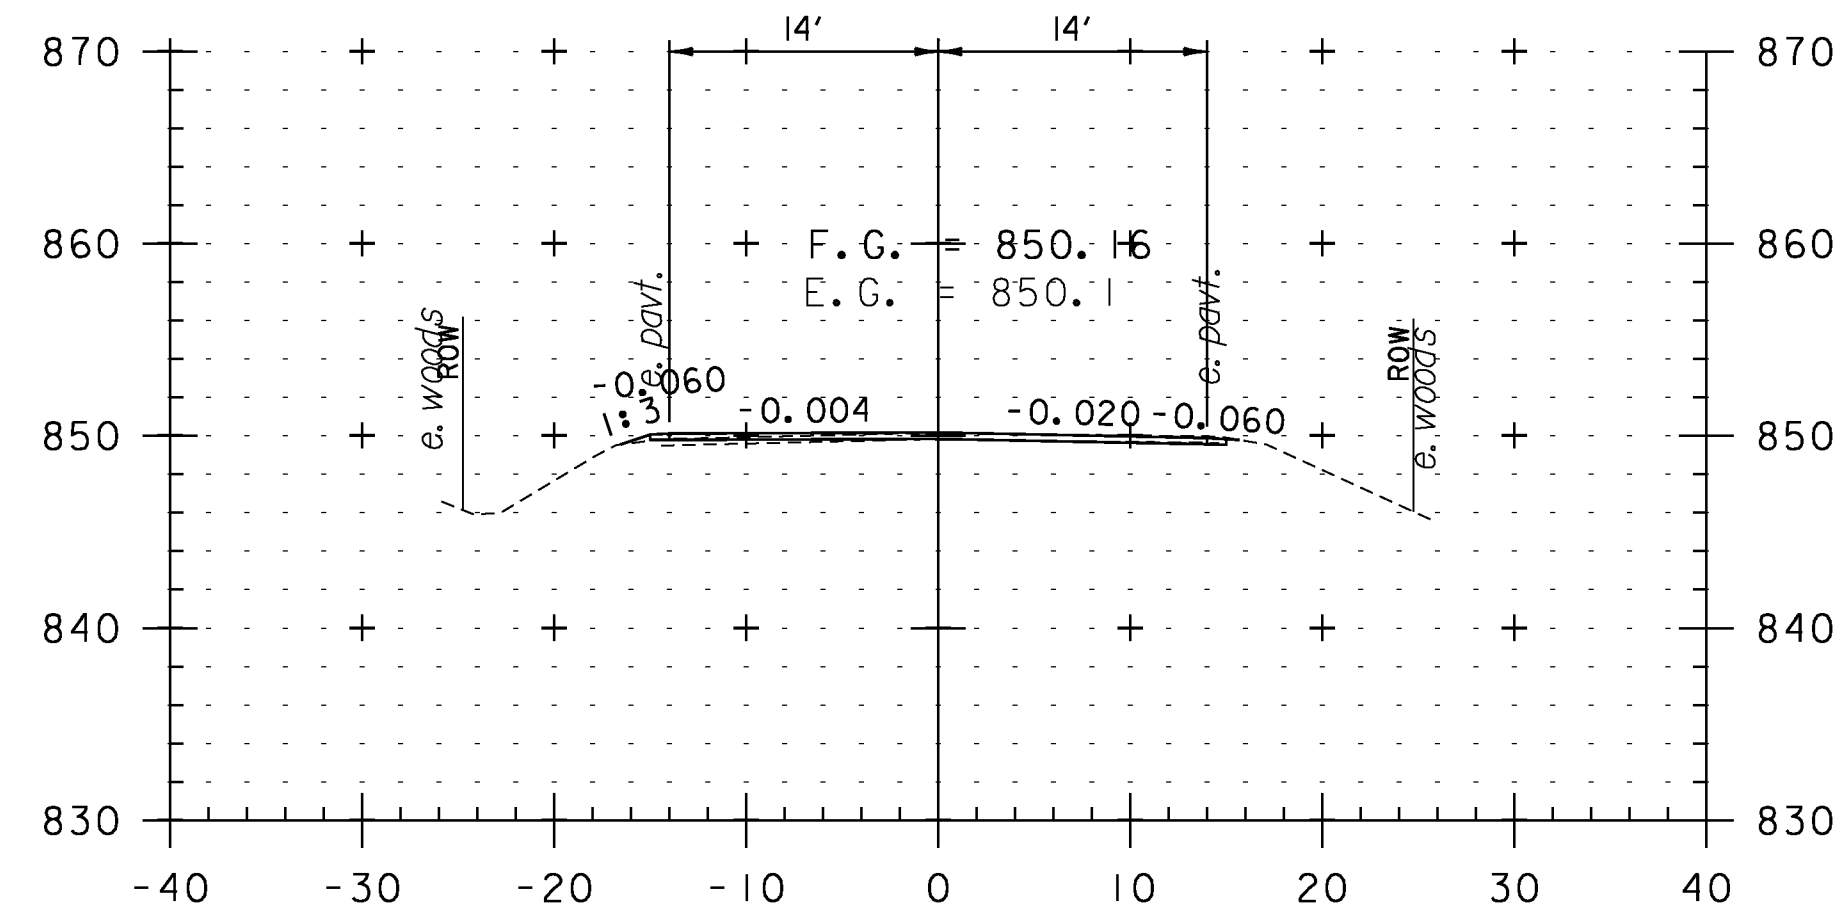

295+00

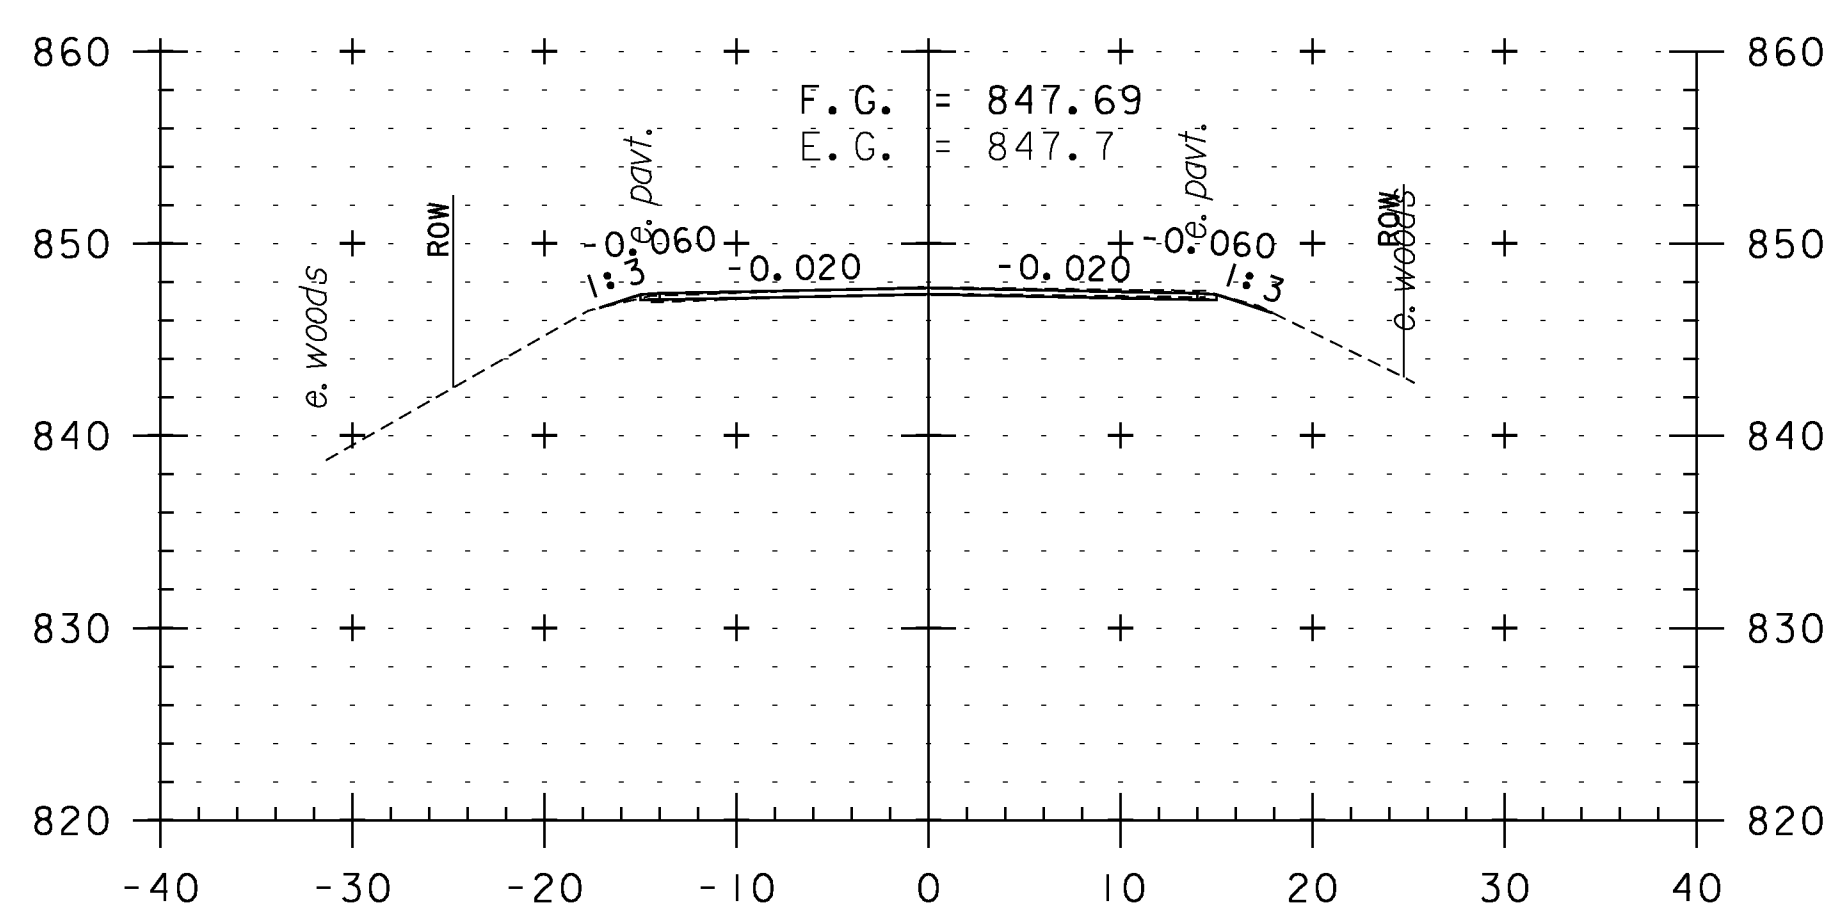


296+50

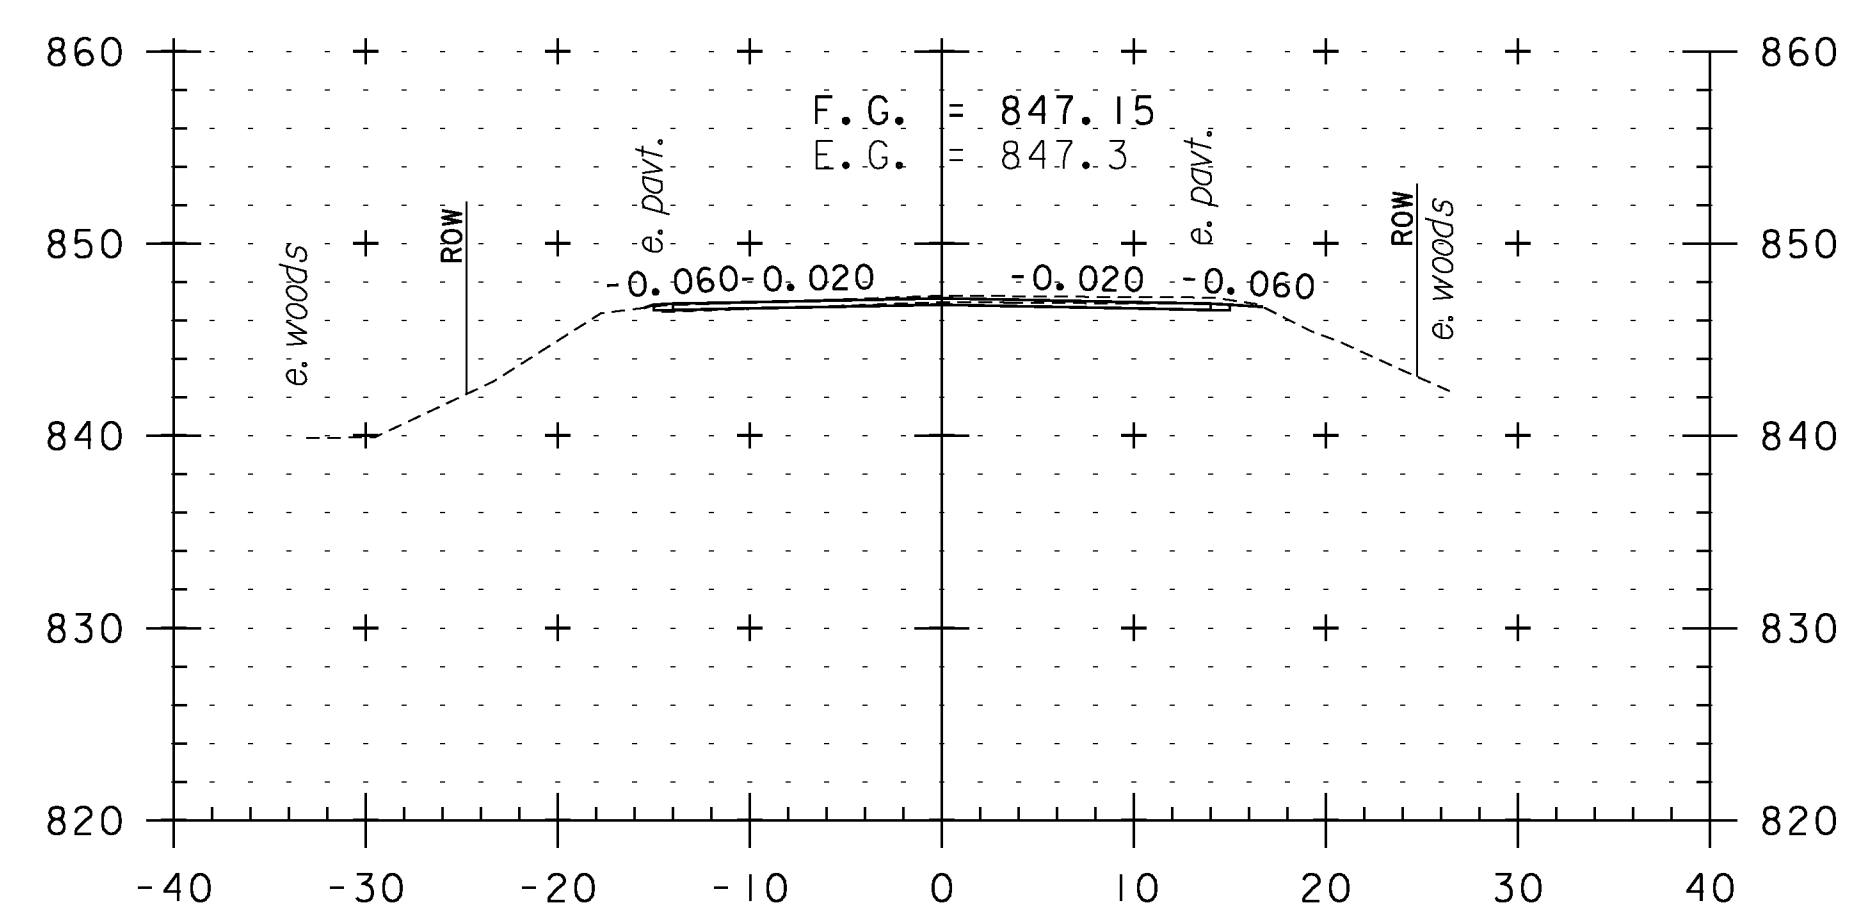

298+00

CROSS SECTION SHEET 54

PROJECT NAME: WEATHERSFIELD	PLOT DATE: 2/7/2013
PROJECT NUMBER: STP 2913(I)	DRAWN BY: WWG
FILE NAME: I0c228	CHECKED BY: PTS
PROJECT LEADER: PTS	SHEET 144 OF 234
DESIGNED BY: NLL	
IPARM FILE NAME: pI0c228_144	

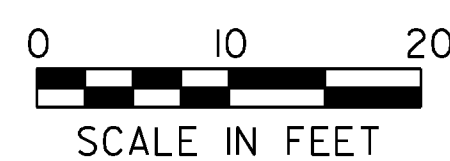

STA. 295+00 TO STA. 299+00