




304+50

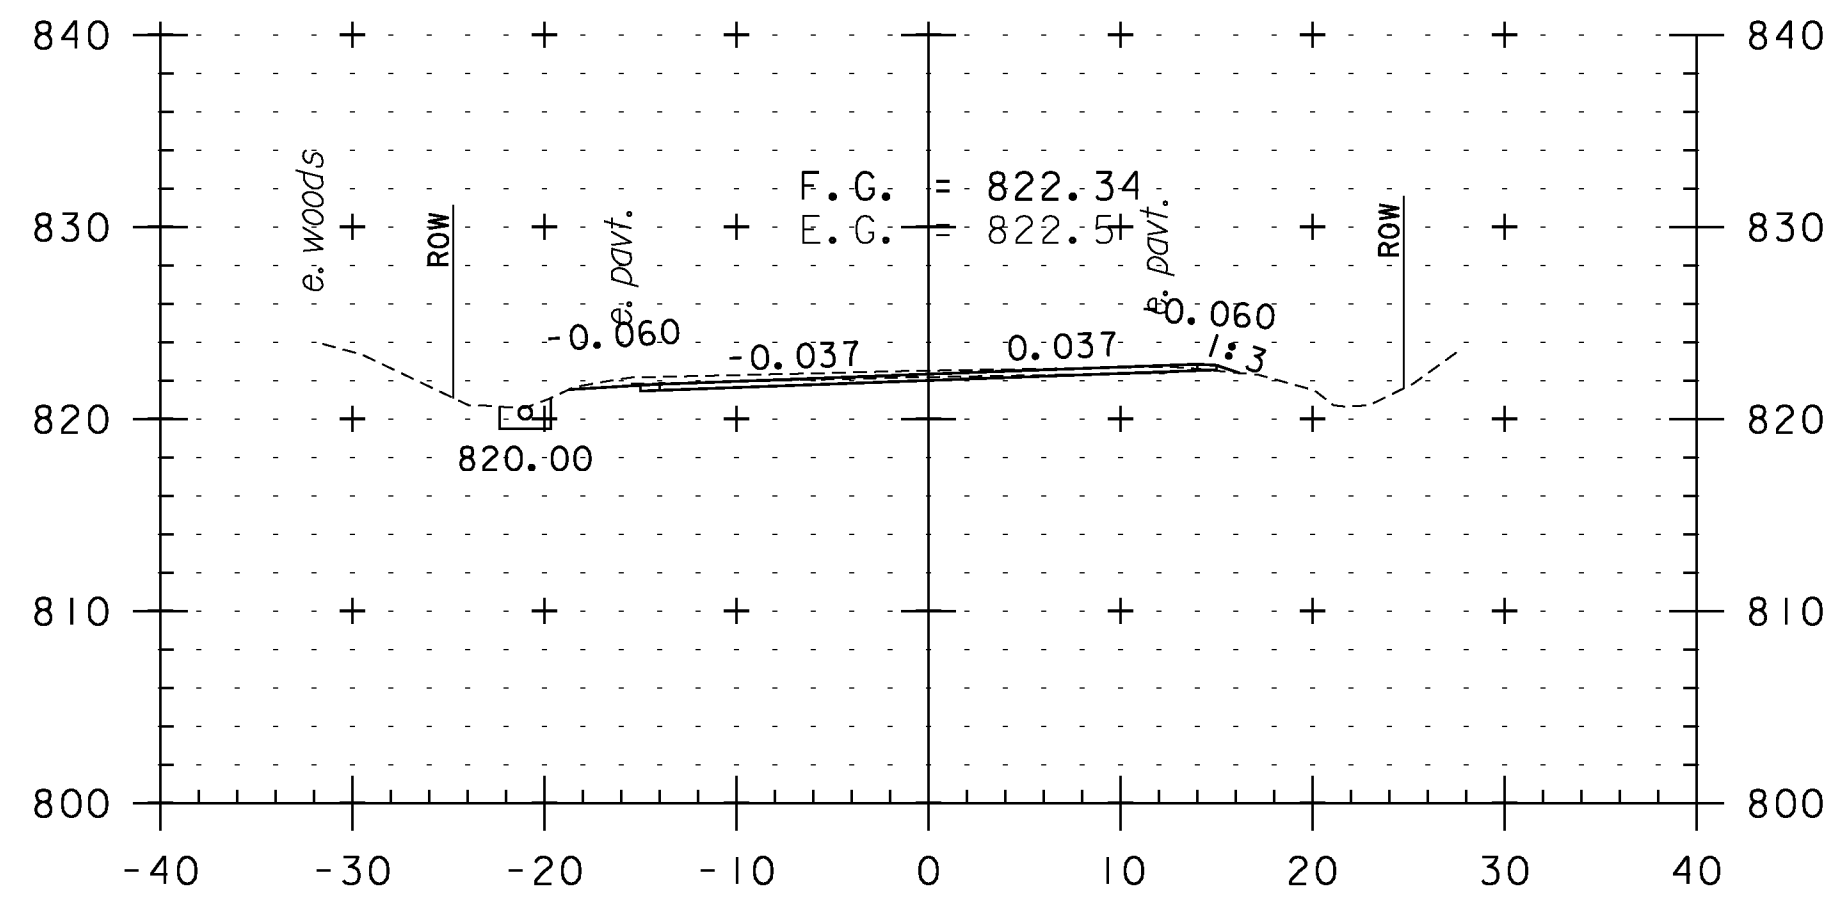


306+00

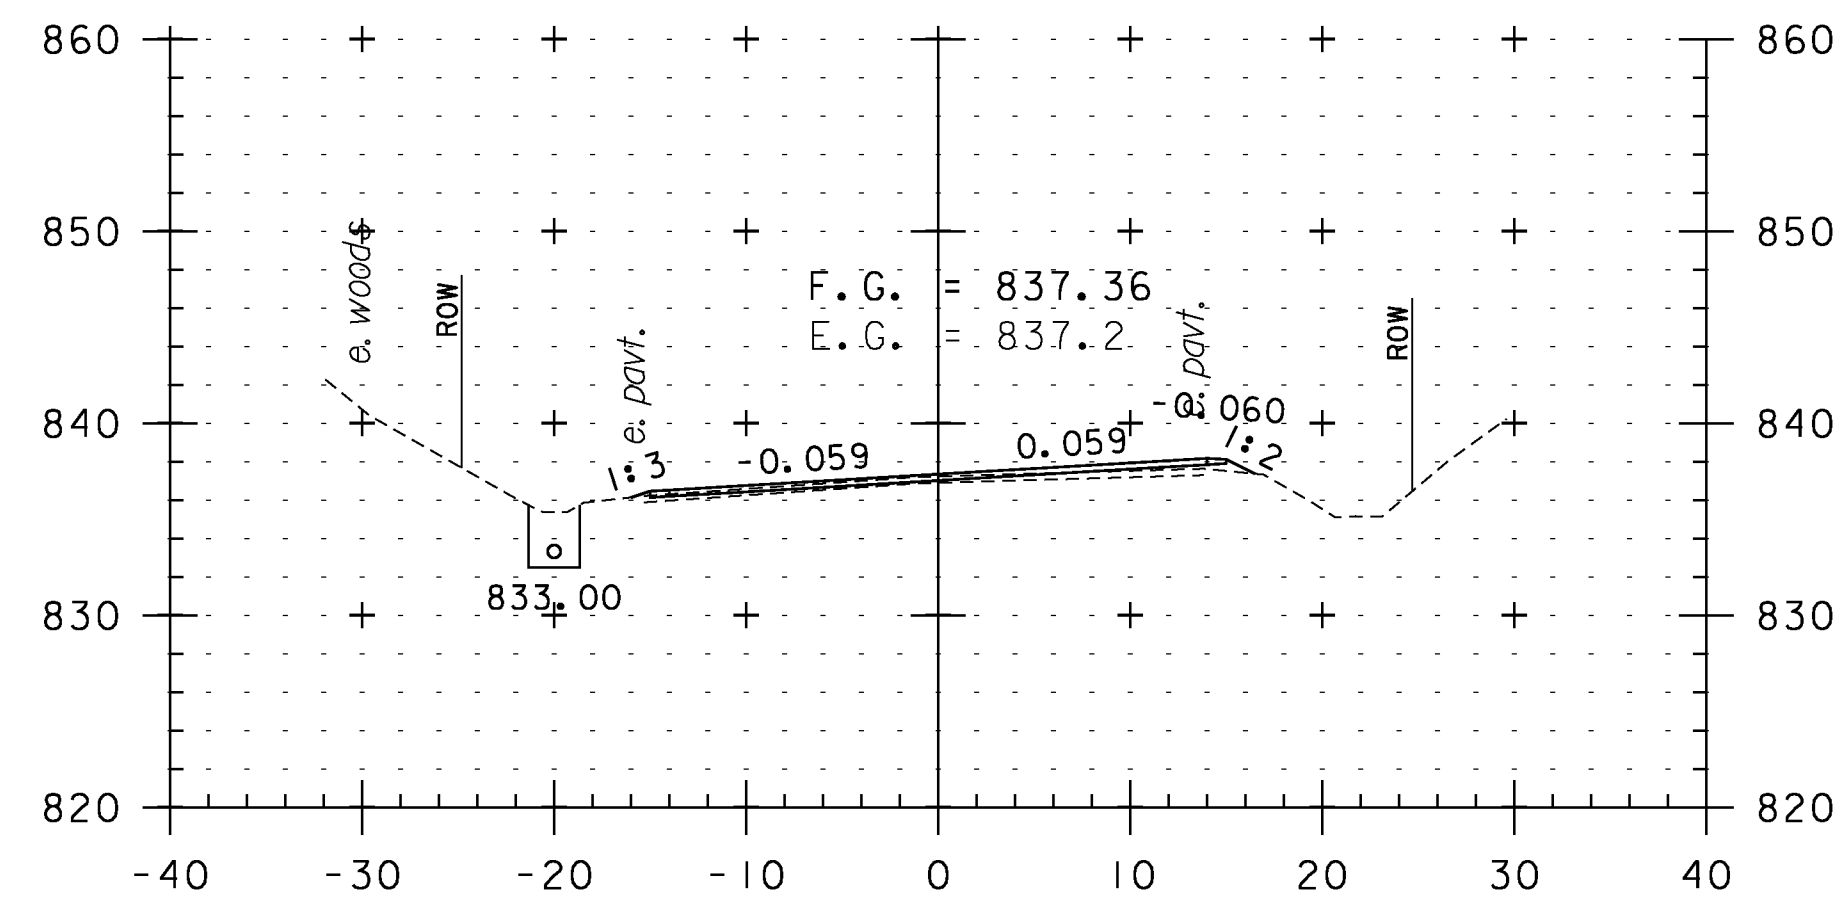


304+00

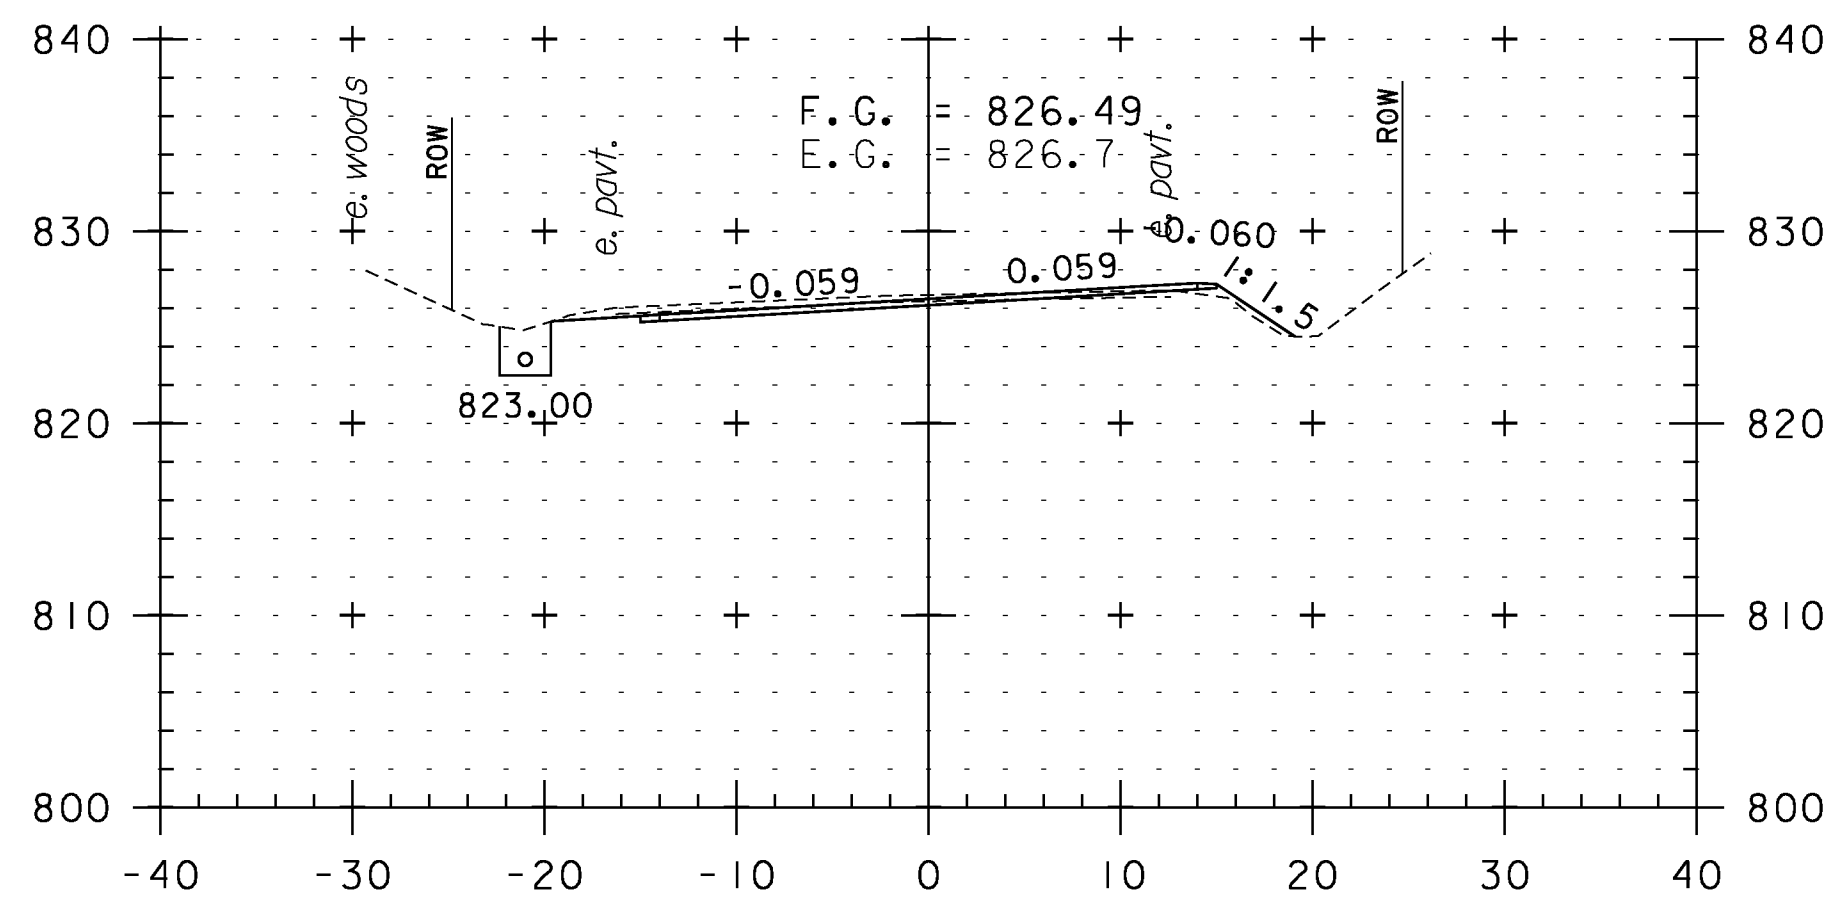


305+50

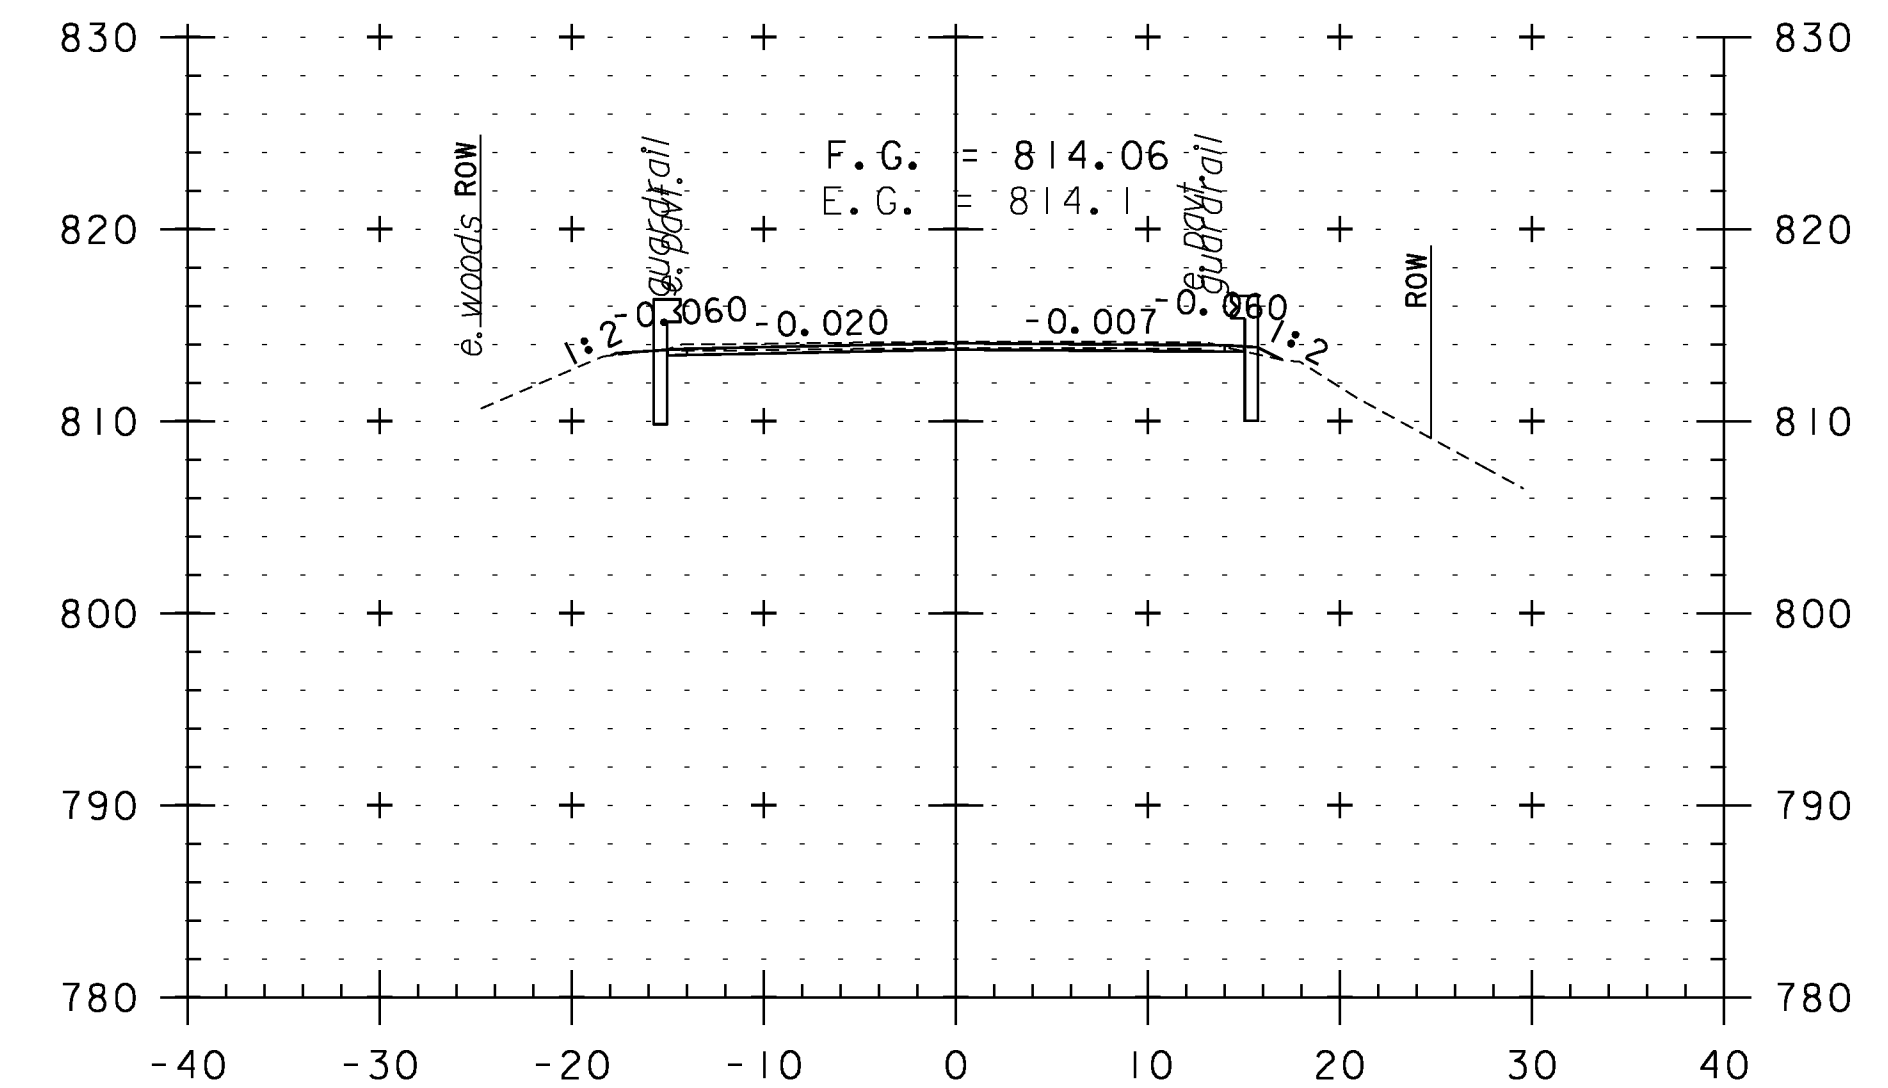


307+00

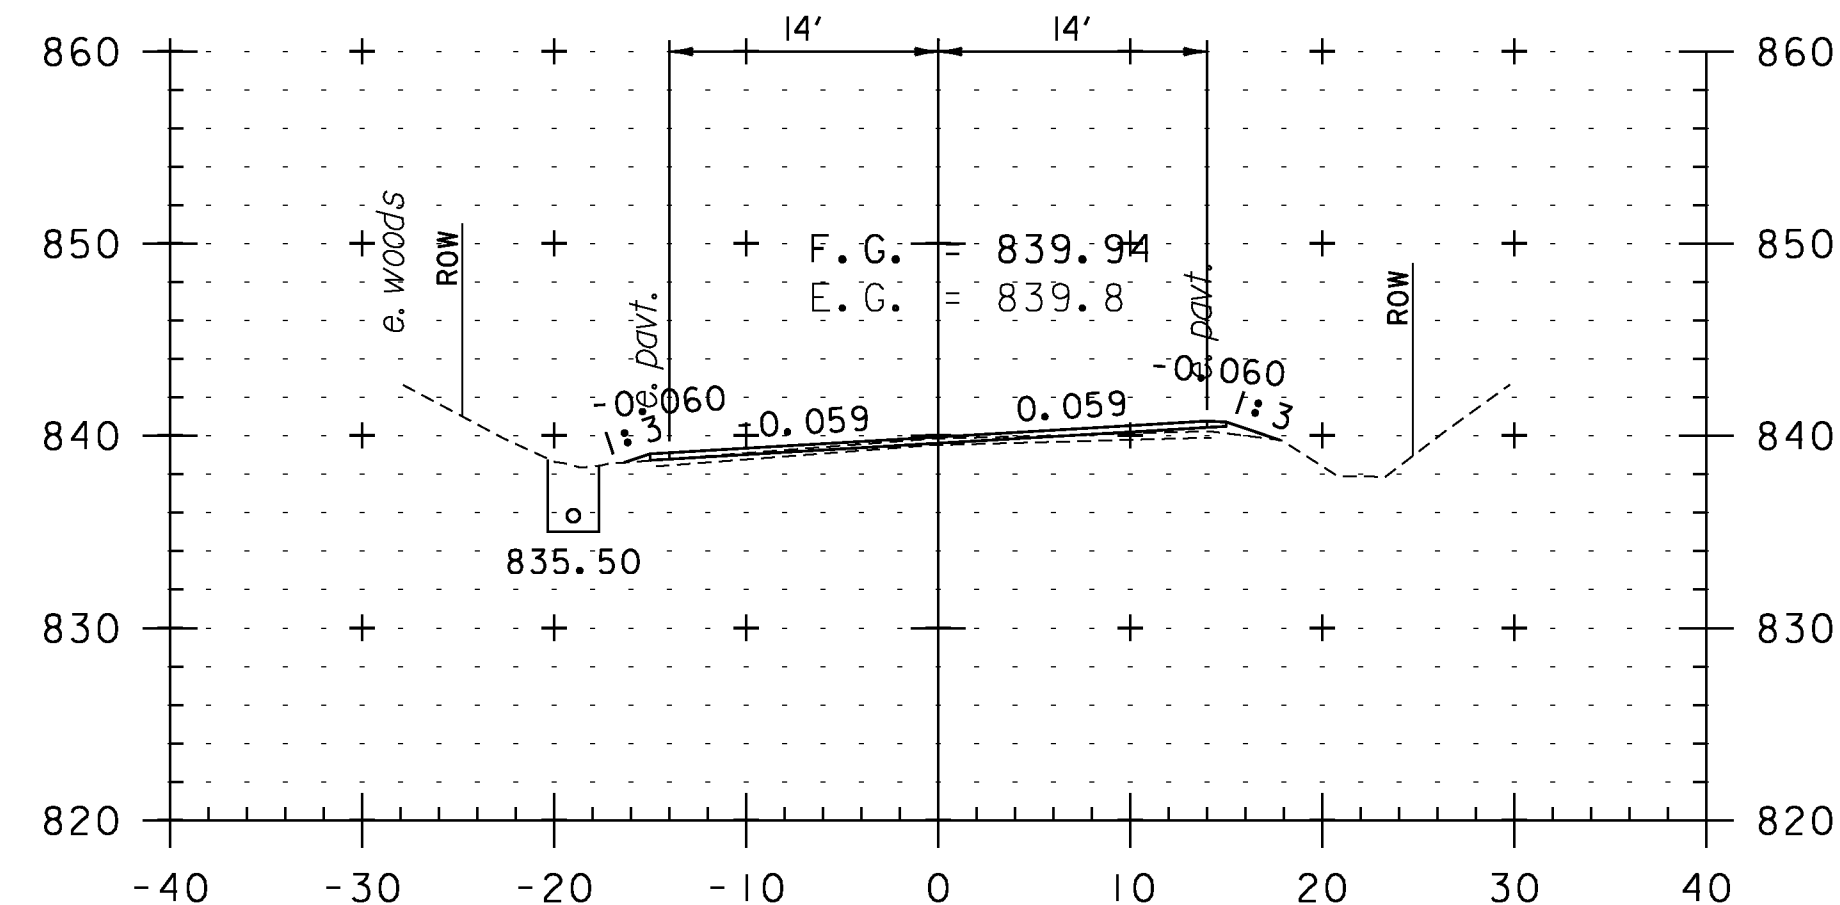

303+50

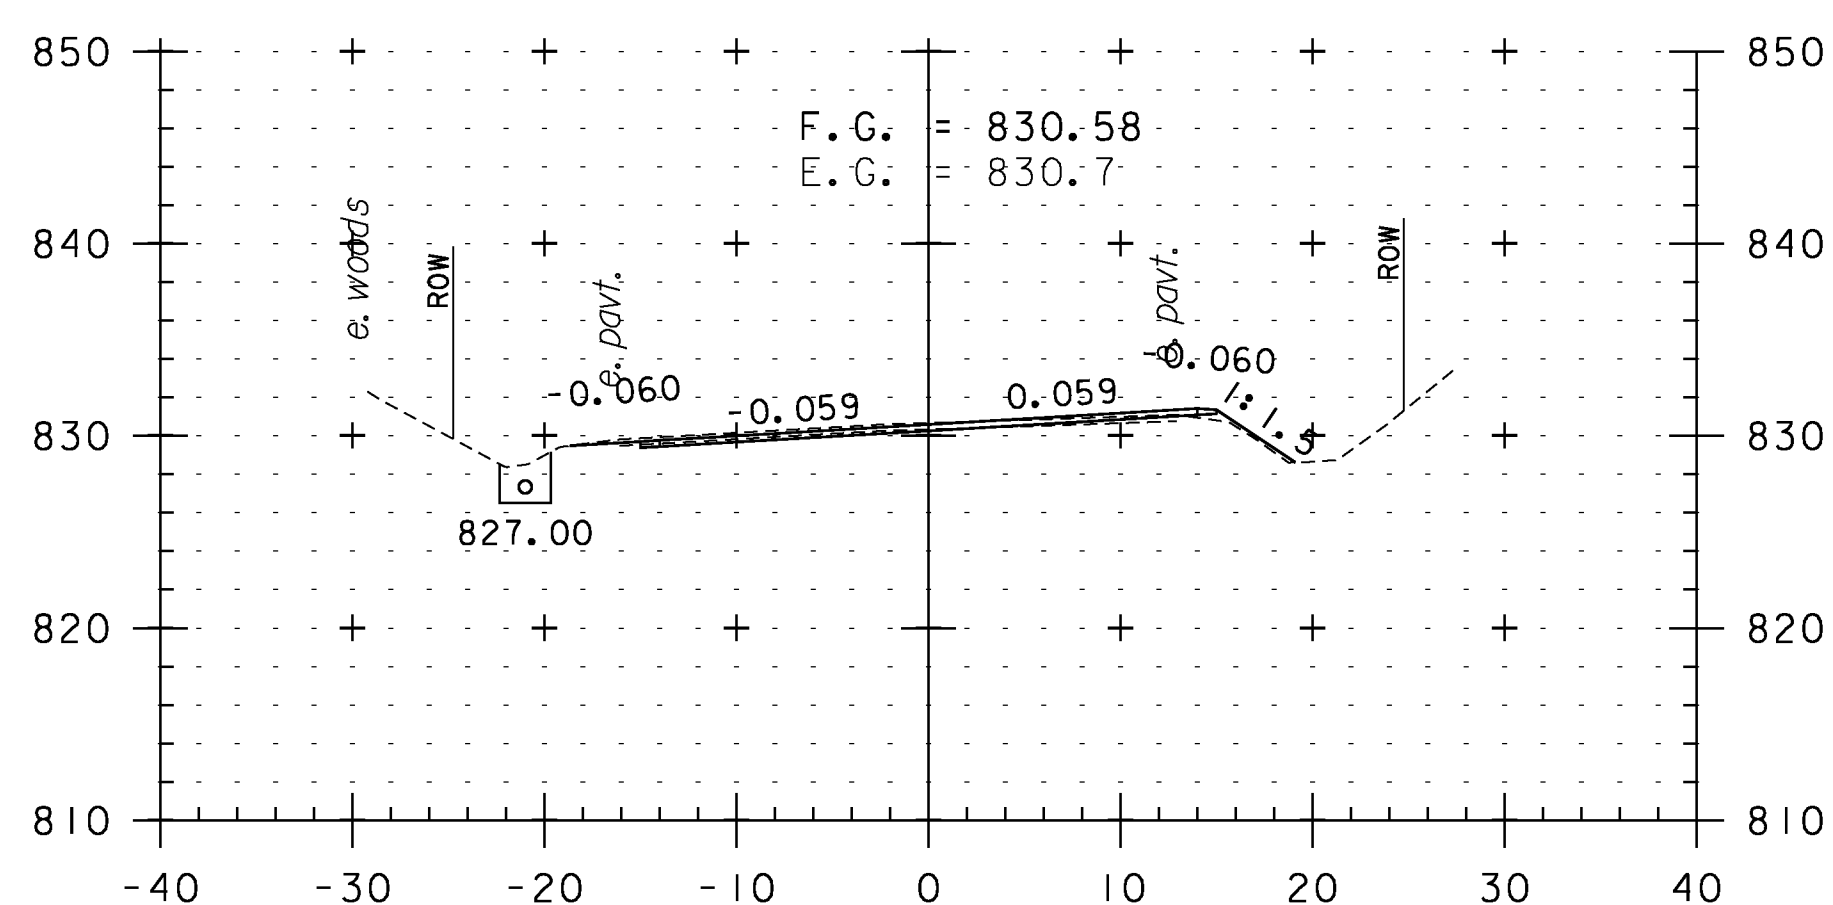


305+00

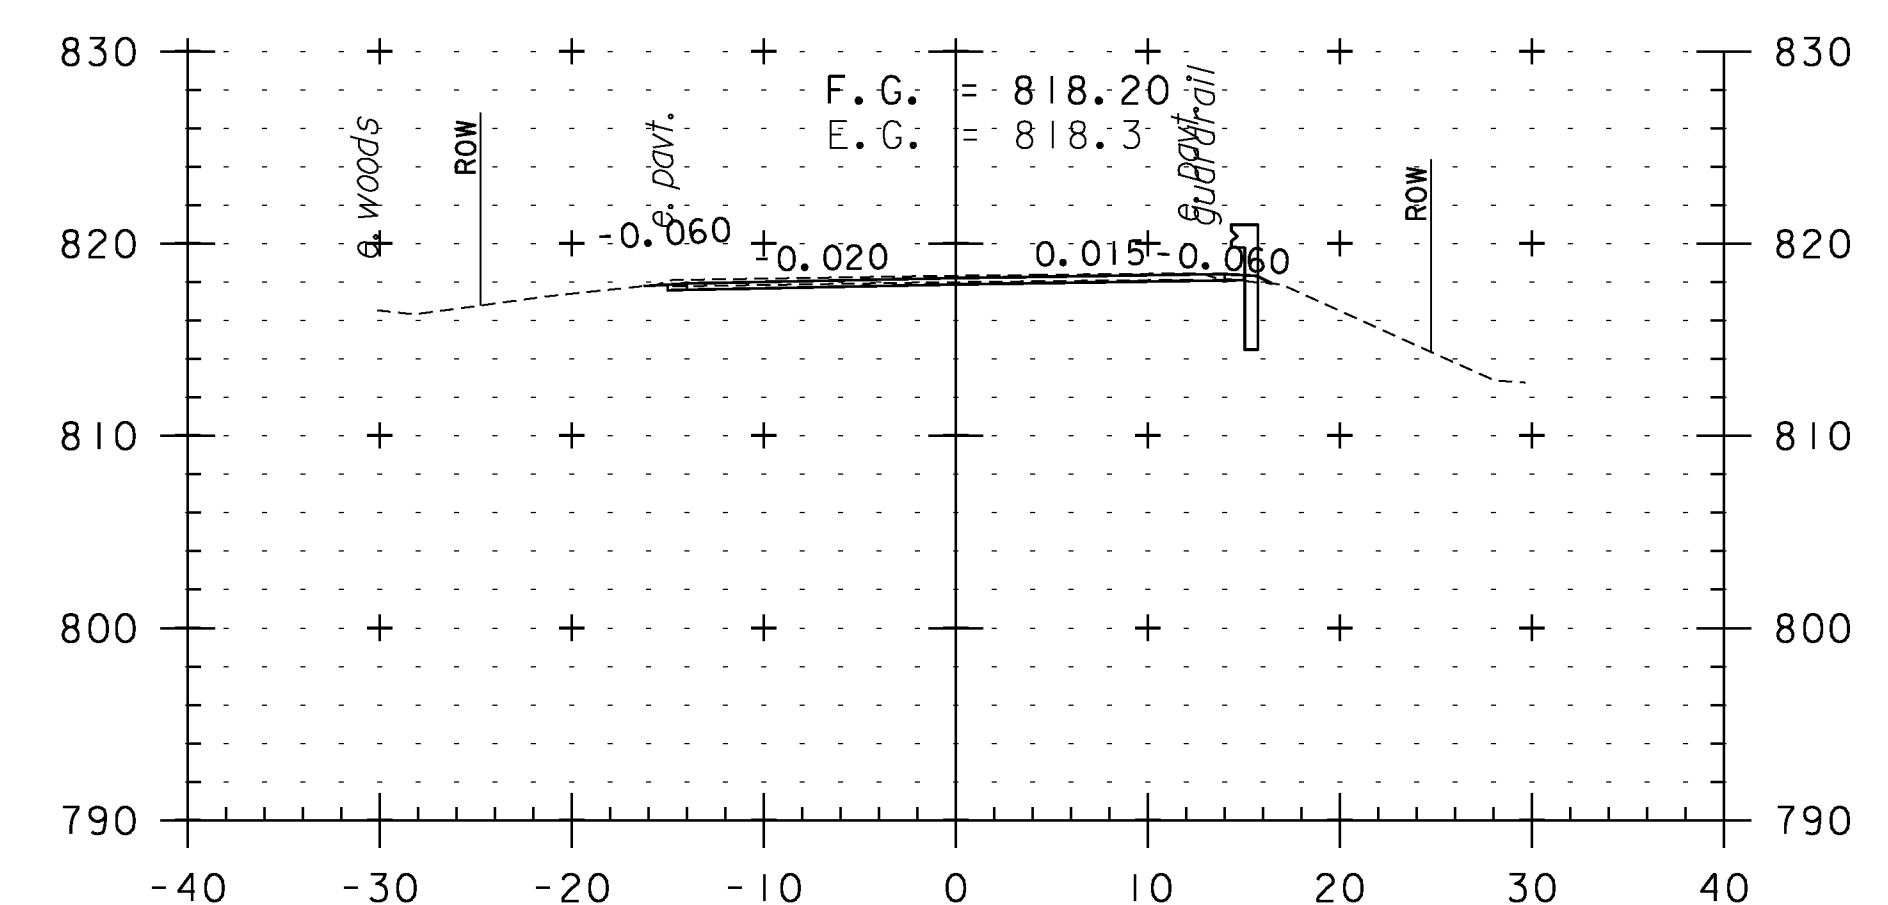

306+50

**CROSS SECTION SHEET 56**

PROJECT NAME: WEATHERSFIELD	PLOT DATE: 2/7/2013
PROJECT NUMBER: STP 2913(I)	DRAWN BY: WWG
FILE NAME: I0c228	CHECKED BY: PTS
PROJECT LEADER: PTS	SHEET 146 OF 234
DESIGNED BY: NLL	
IPARM FILE NAME: pI0c228_146	

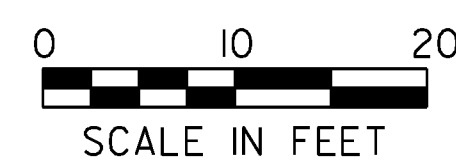

STA. 303+50 TO STA. 307+00