




332+00

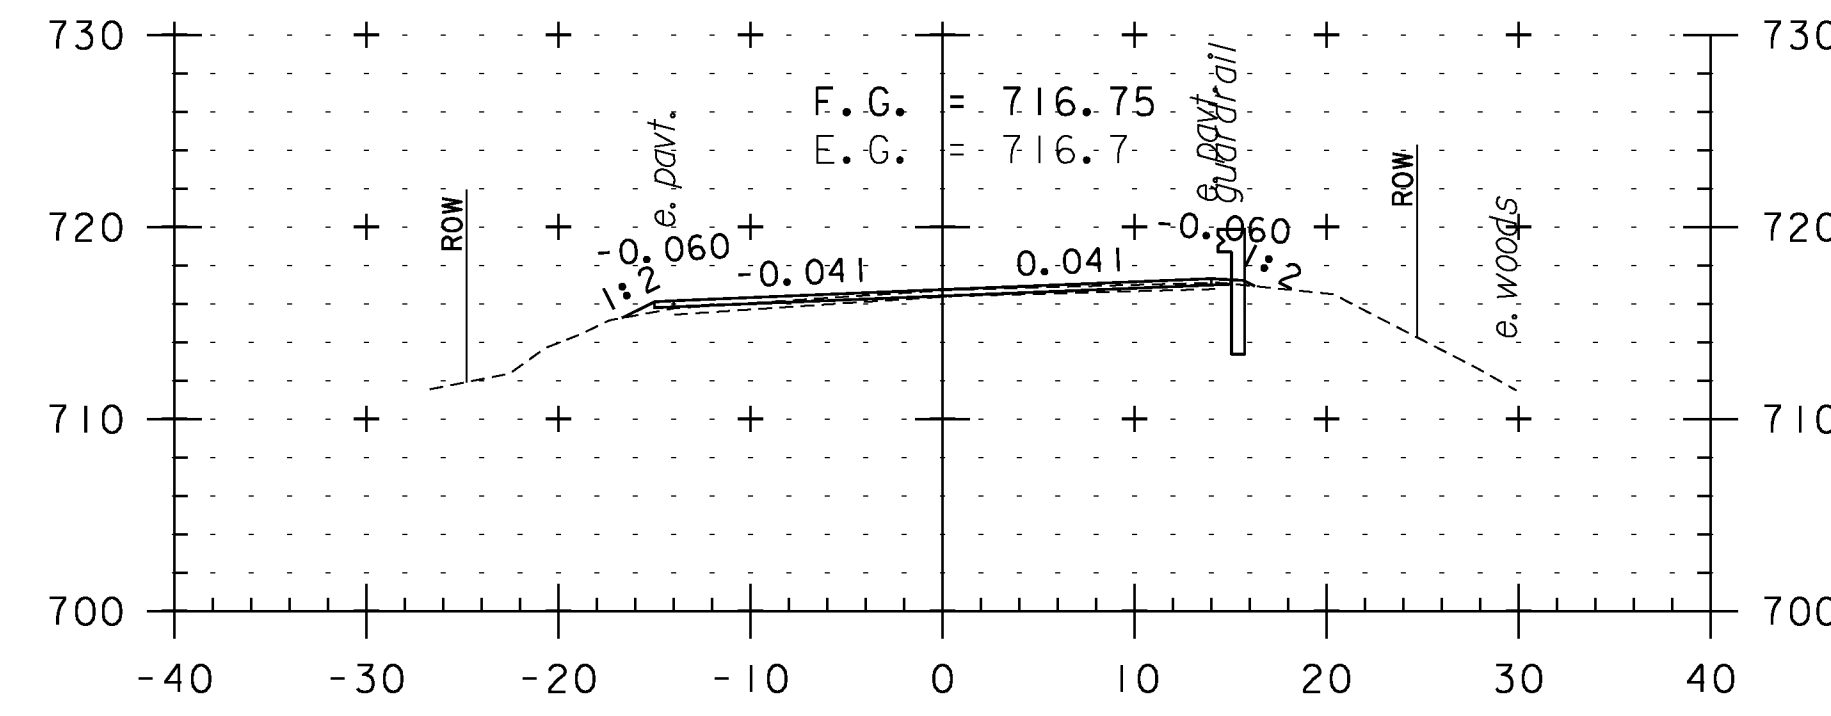


333+00

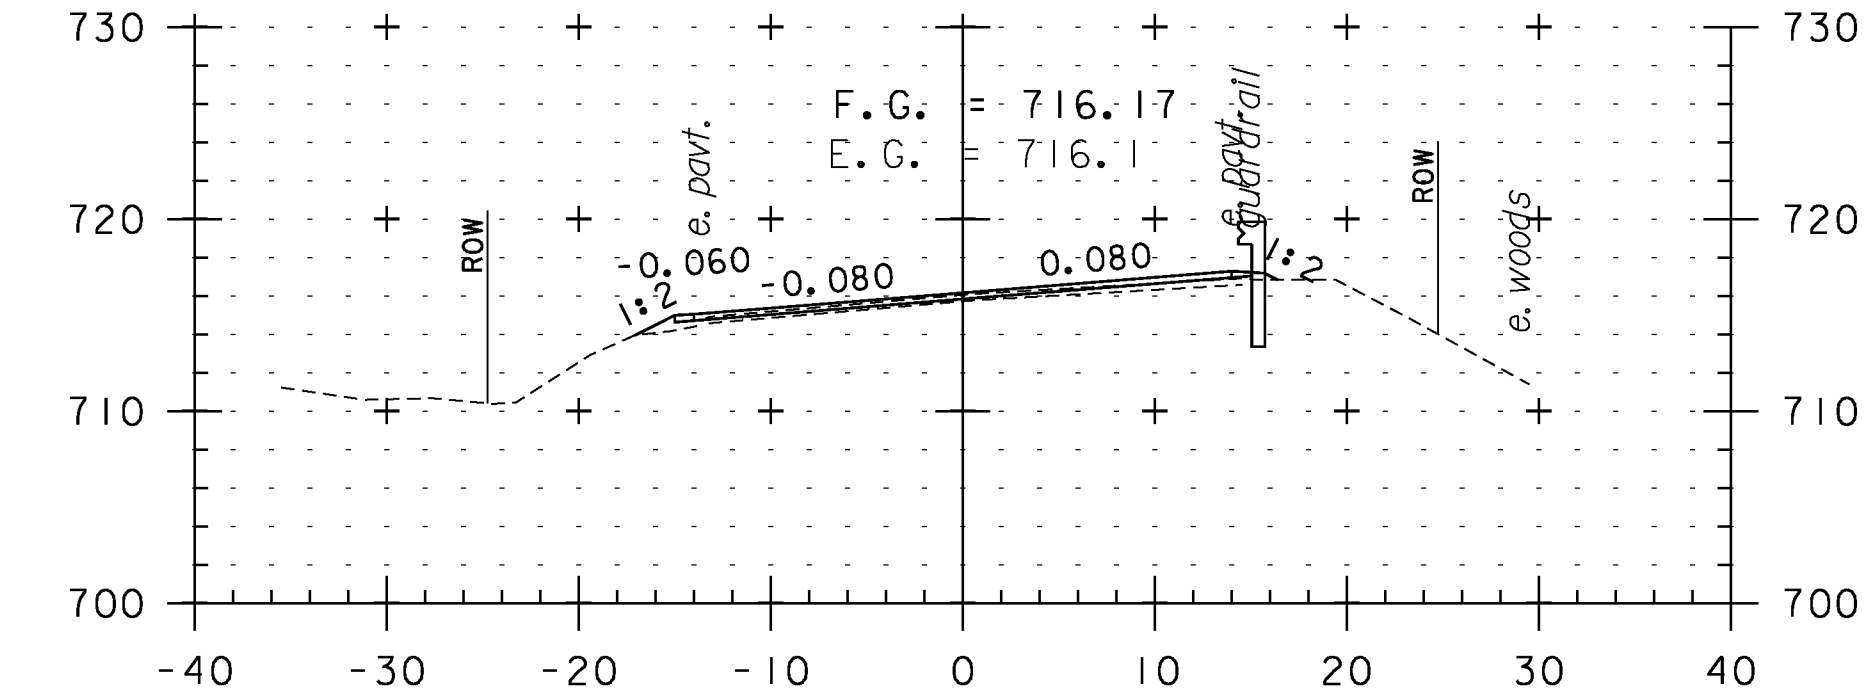


334+50

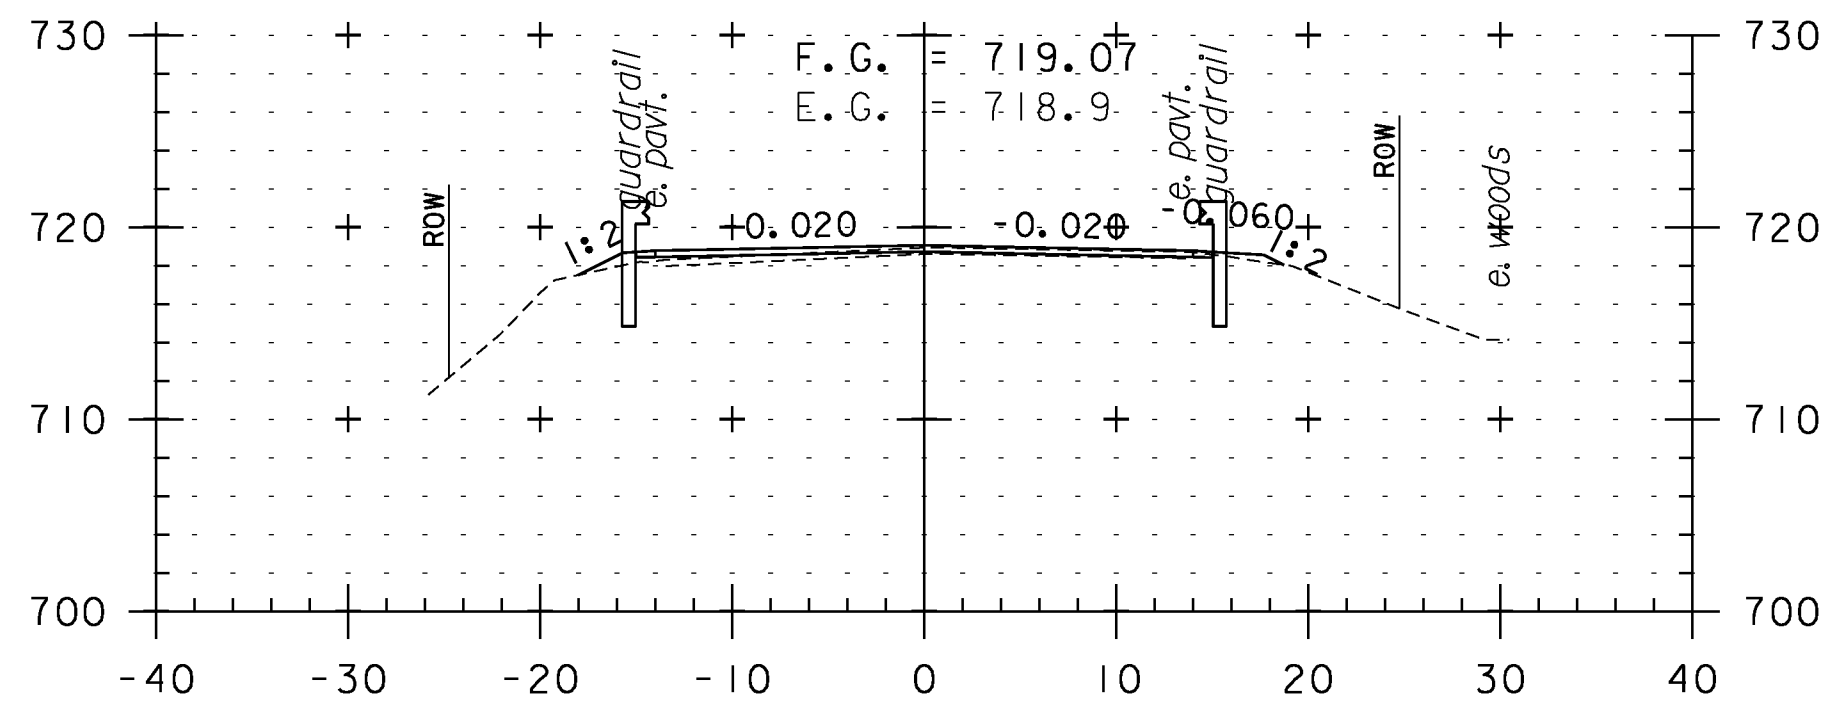


331+50

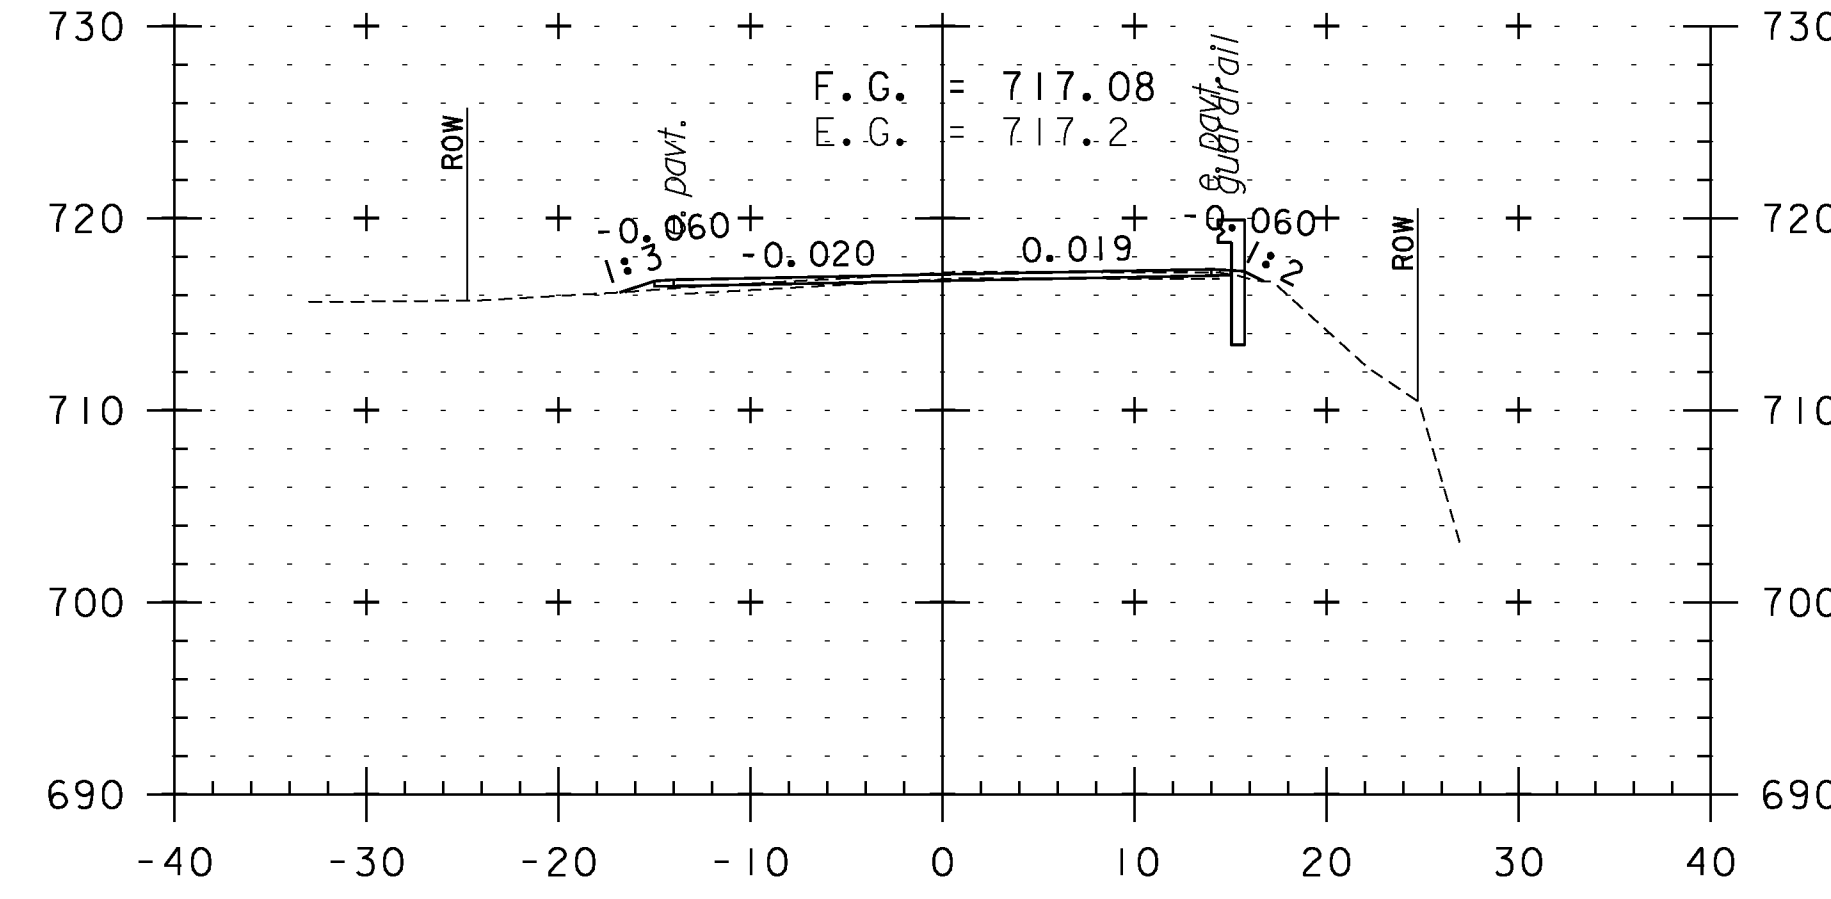


332+50

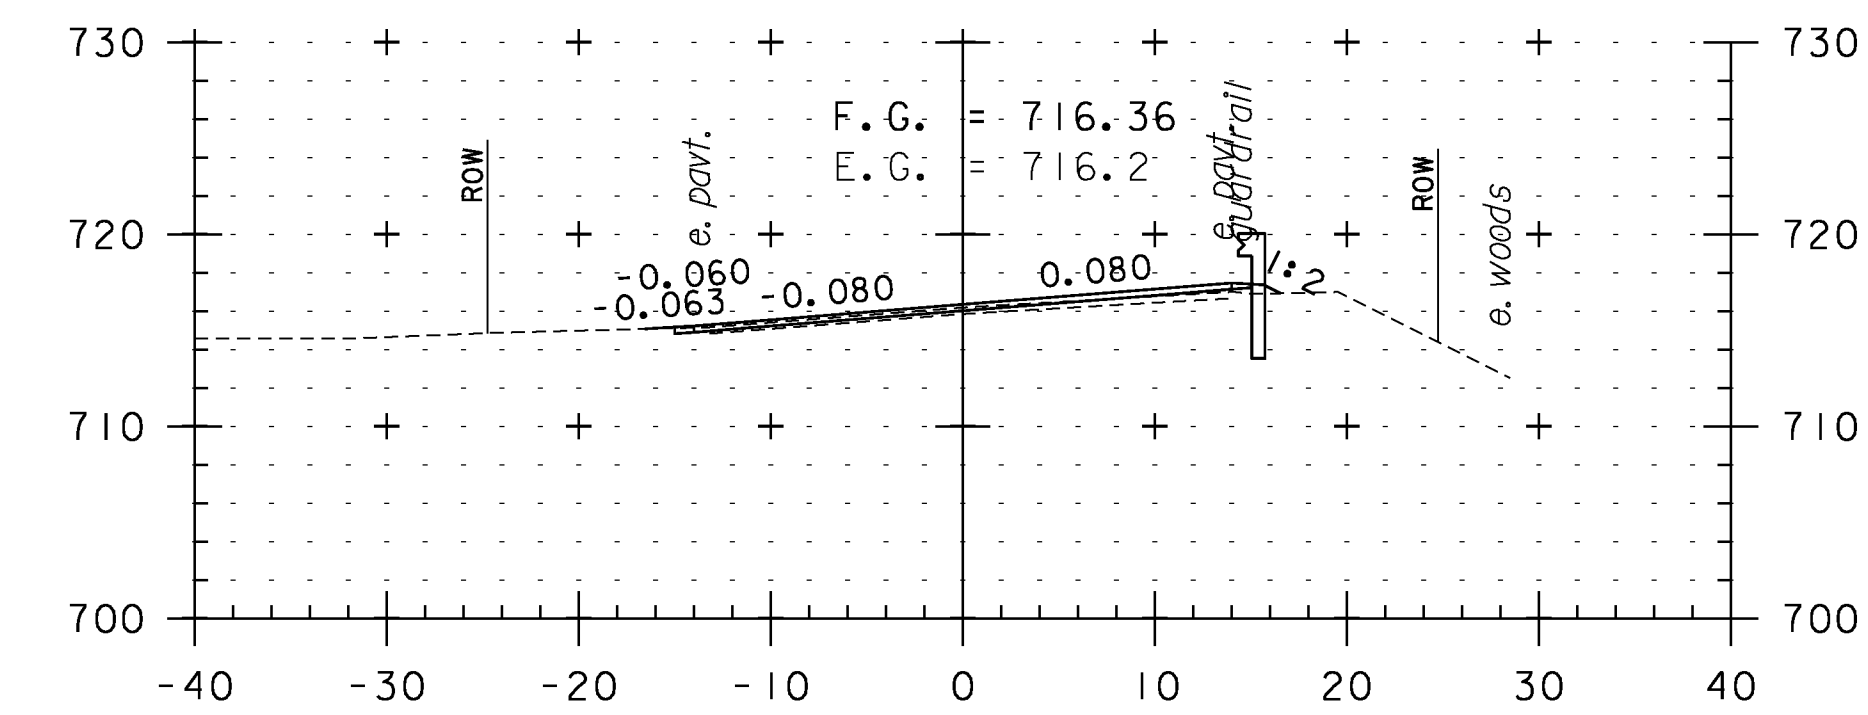


334+00

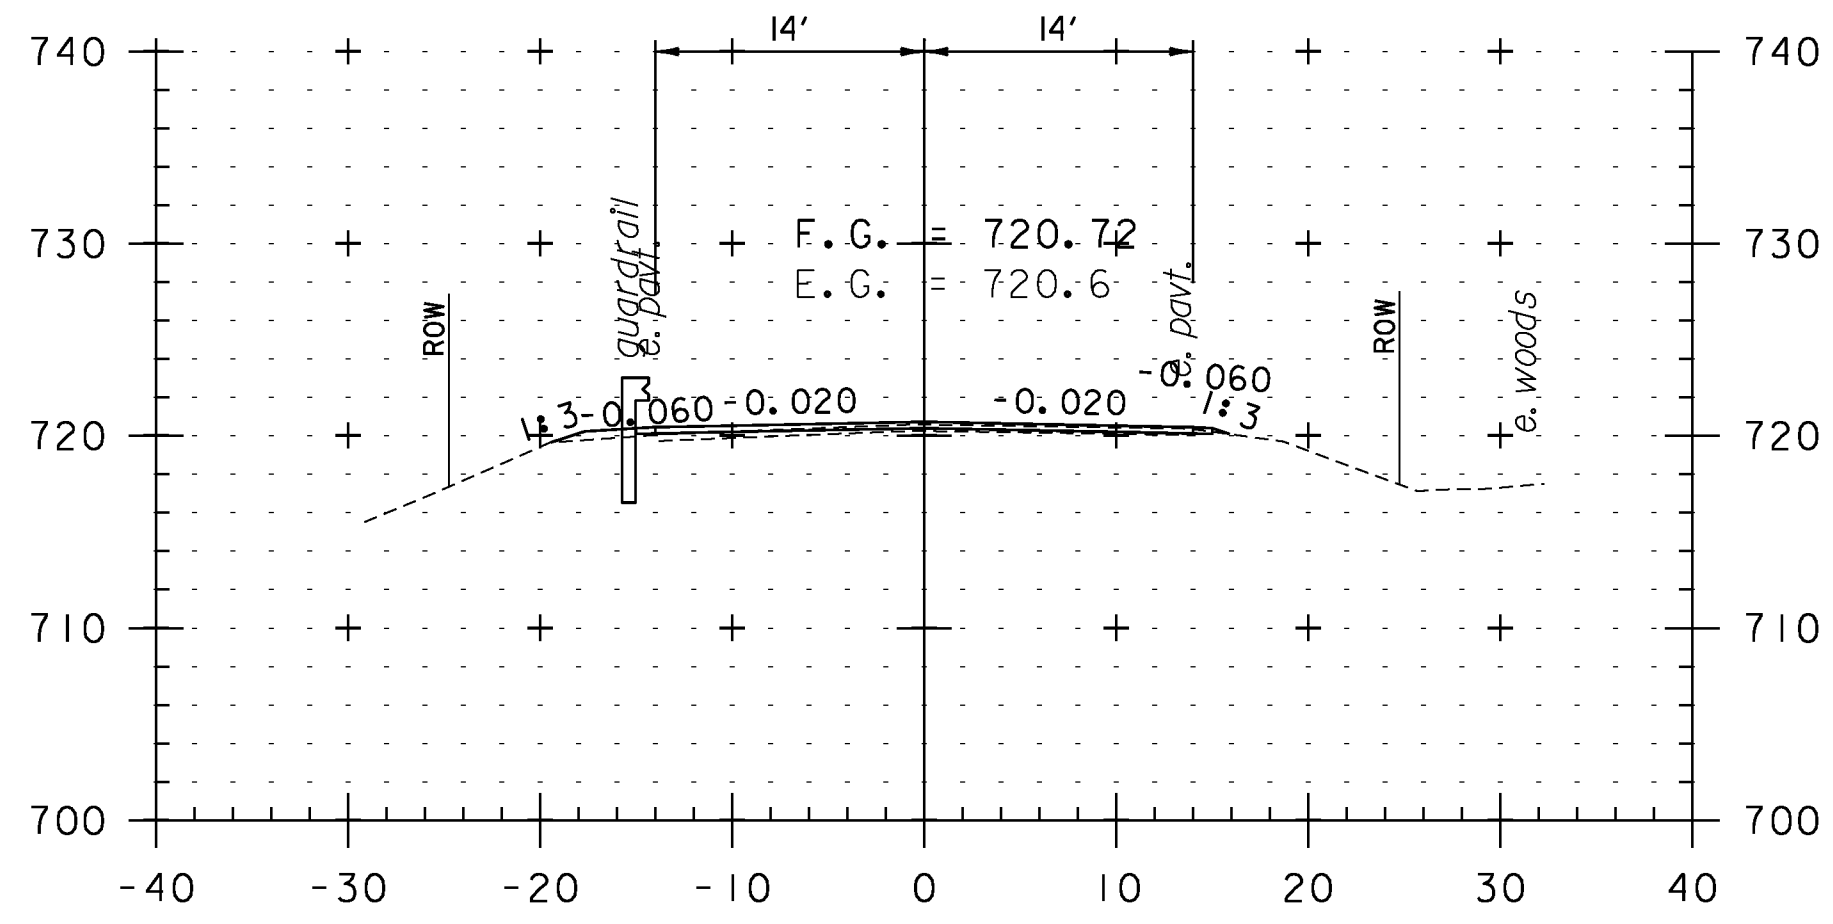

331+00

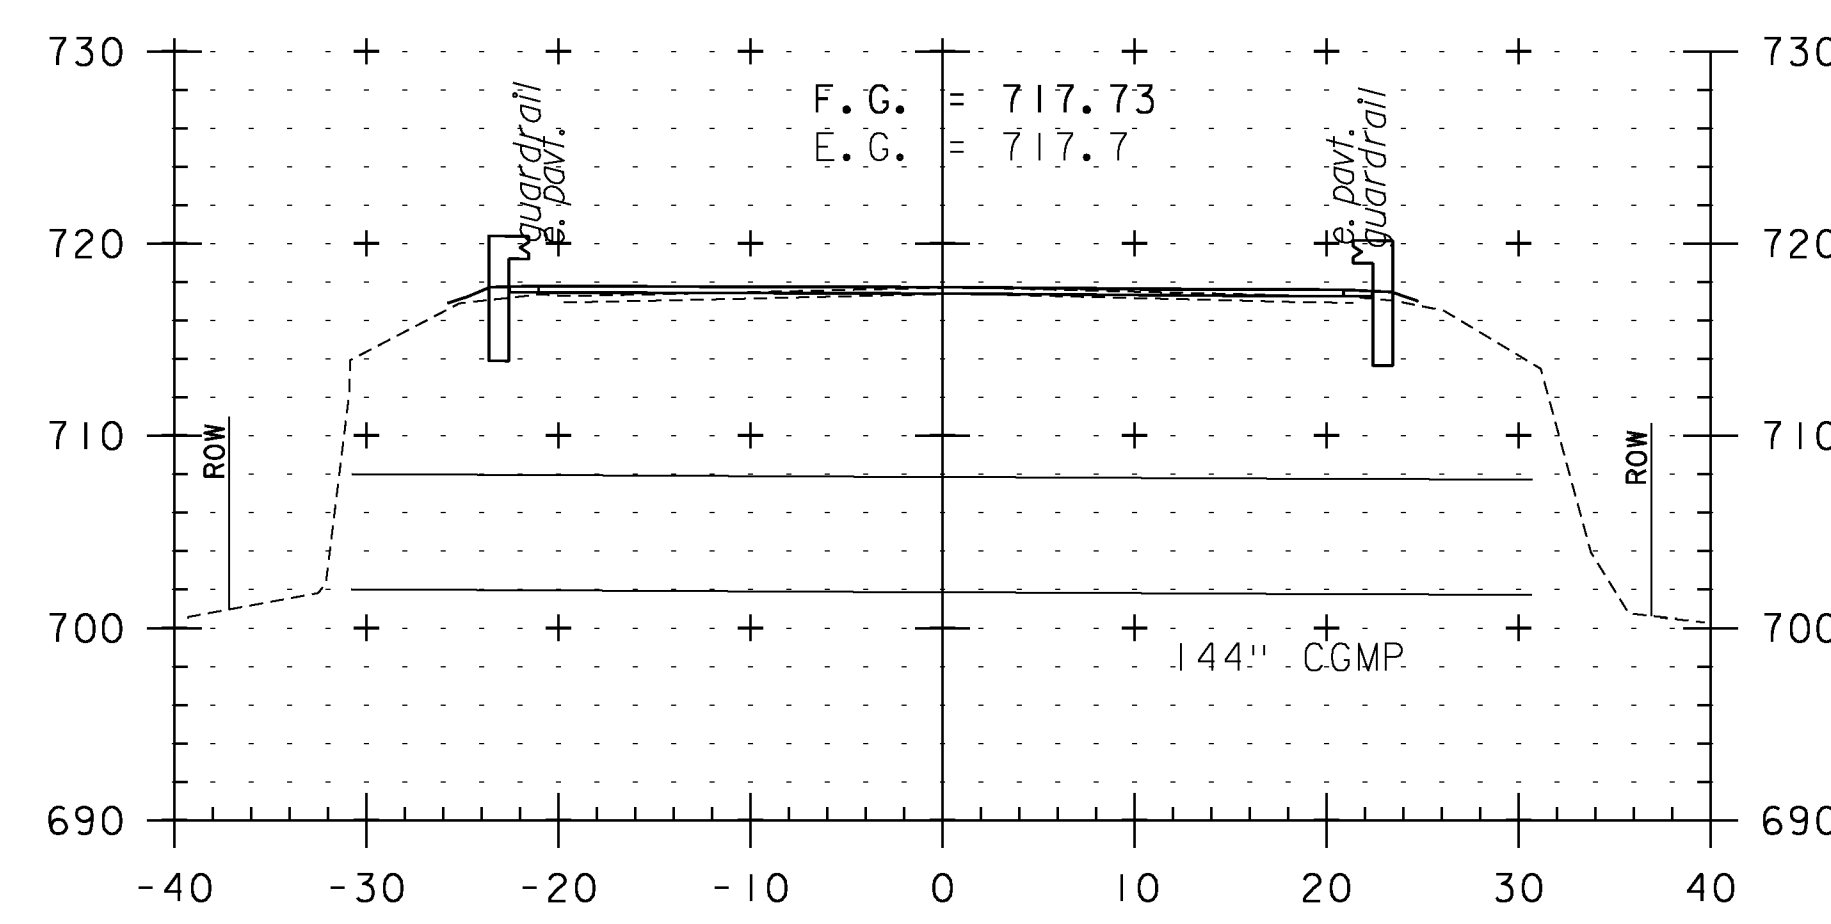

332+06
BRIDGE 17

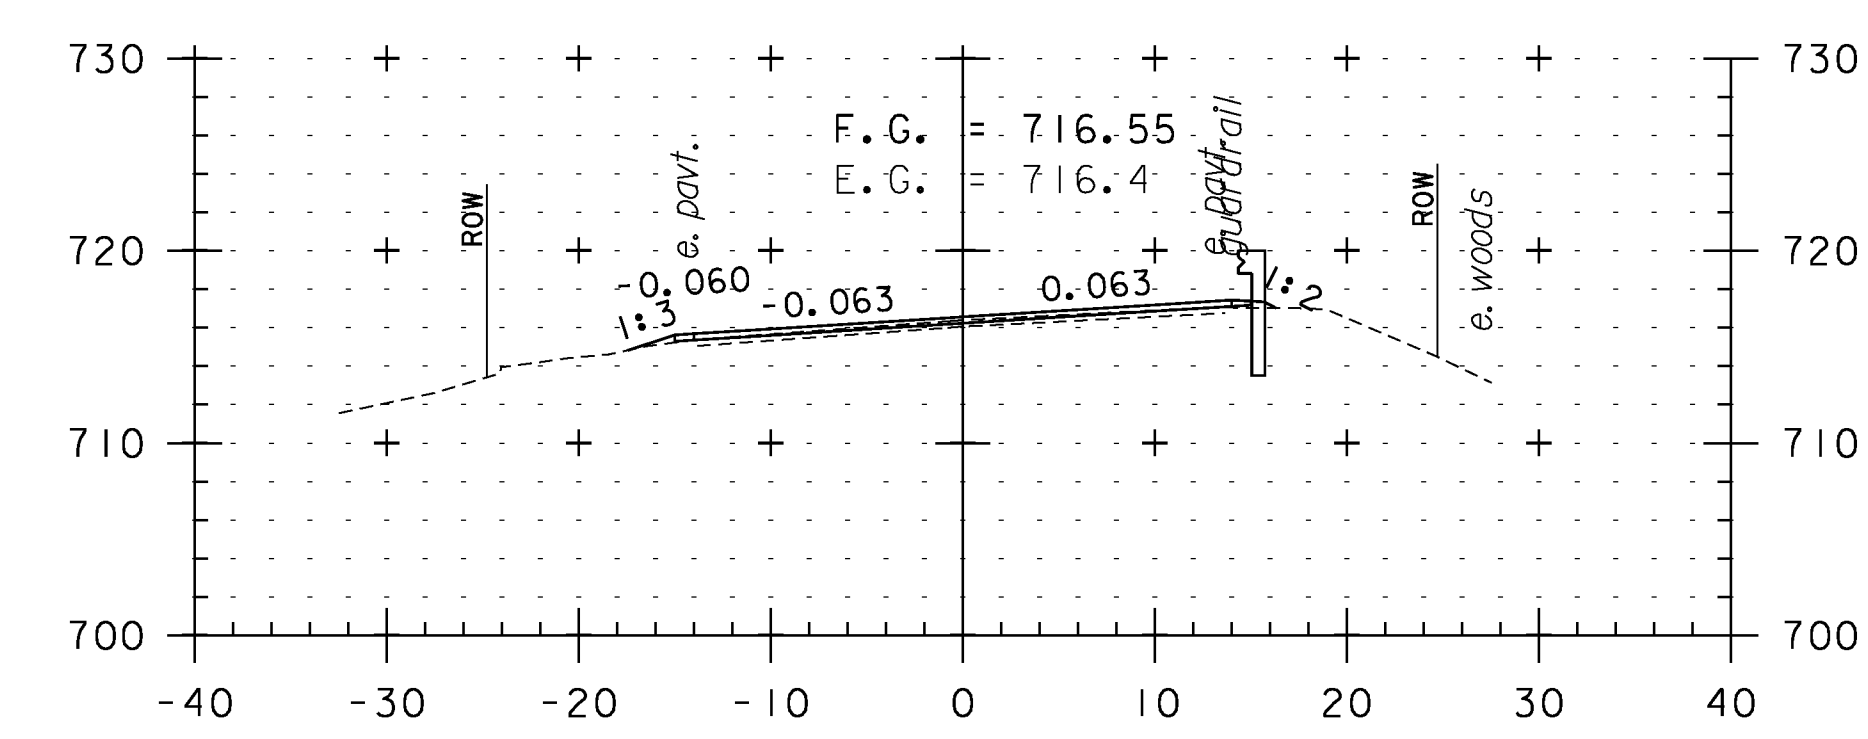

333+50

CROSS SECTION SHEET 63

| | |
|------------------------------|---------------------|
| PROJECT NAME: WEATHERSFIELD | PLOT DATE: 2/7/2013 |
| PROJECT NUMBER: STP 2913(I) | DRAWN BY: WWG |
| FILE NAME: I0c228 | CHECKED BY: PTS |
| PROJECT LEADER: PTS | SHEET 153 OF 234 |
| DESIGNED BY: NLL | |
| IPARM FILE NAME: pI0c228_153 | |



STA. 331+00 TO STA. 334+50