




361+50

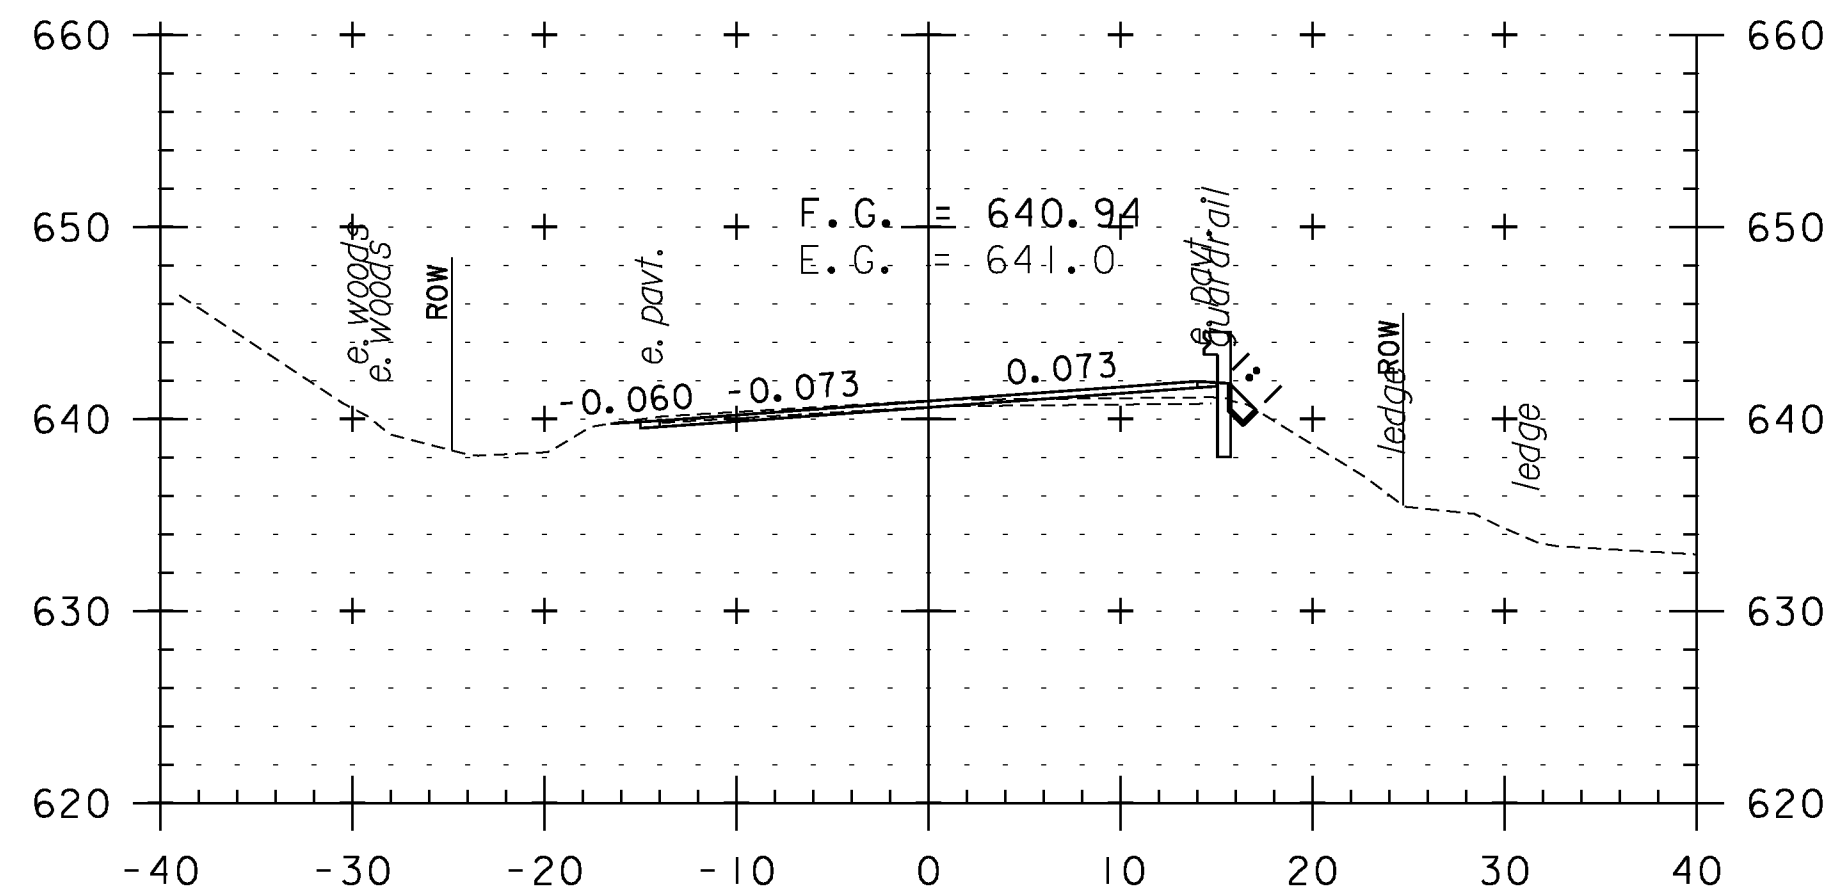


363+00

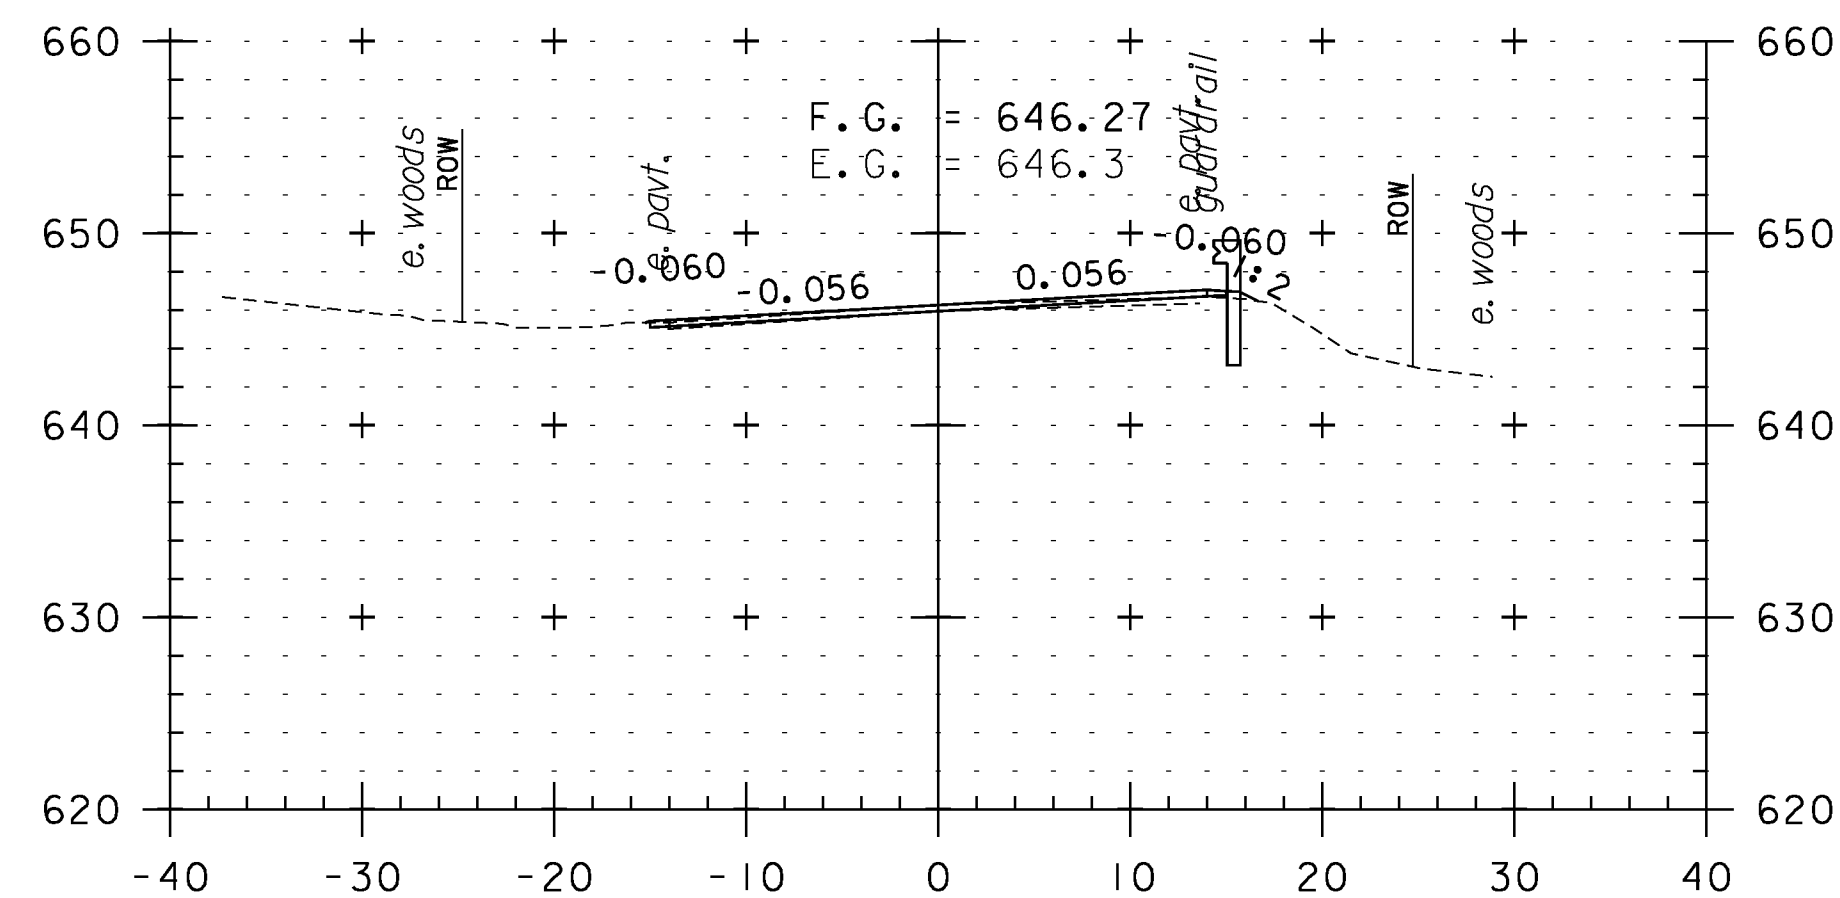


361+00

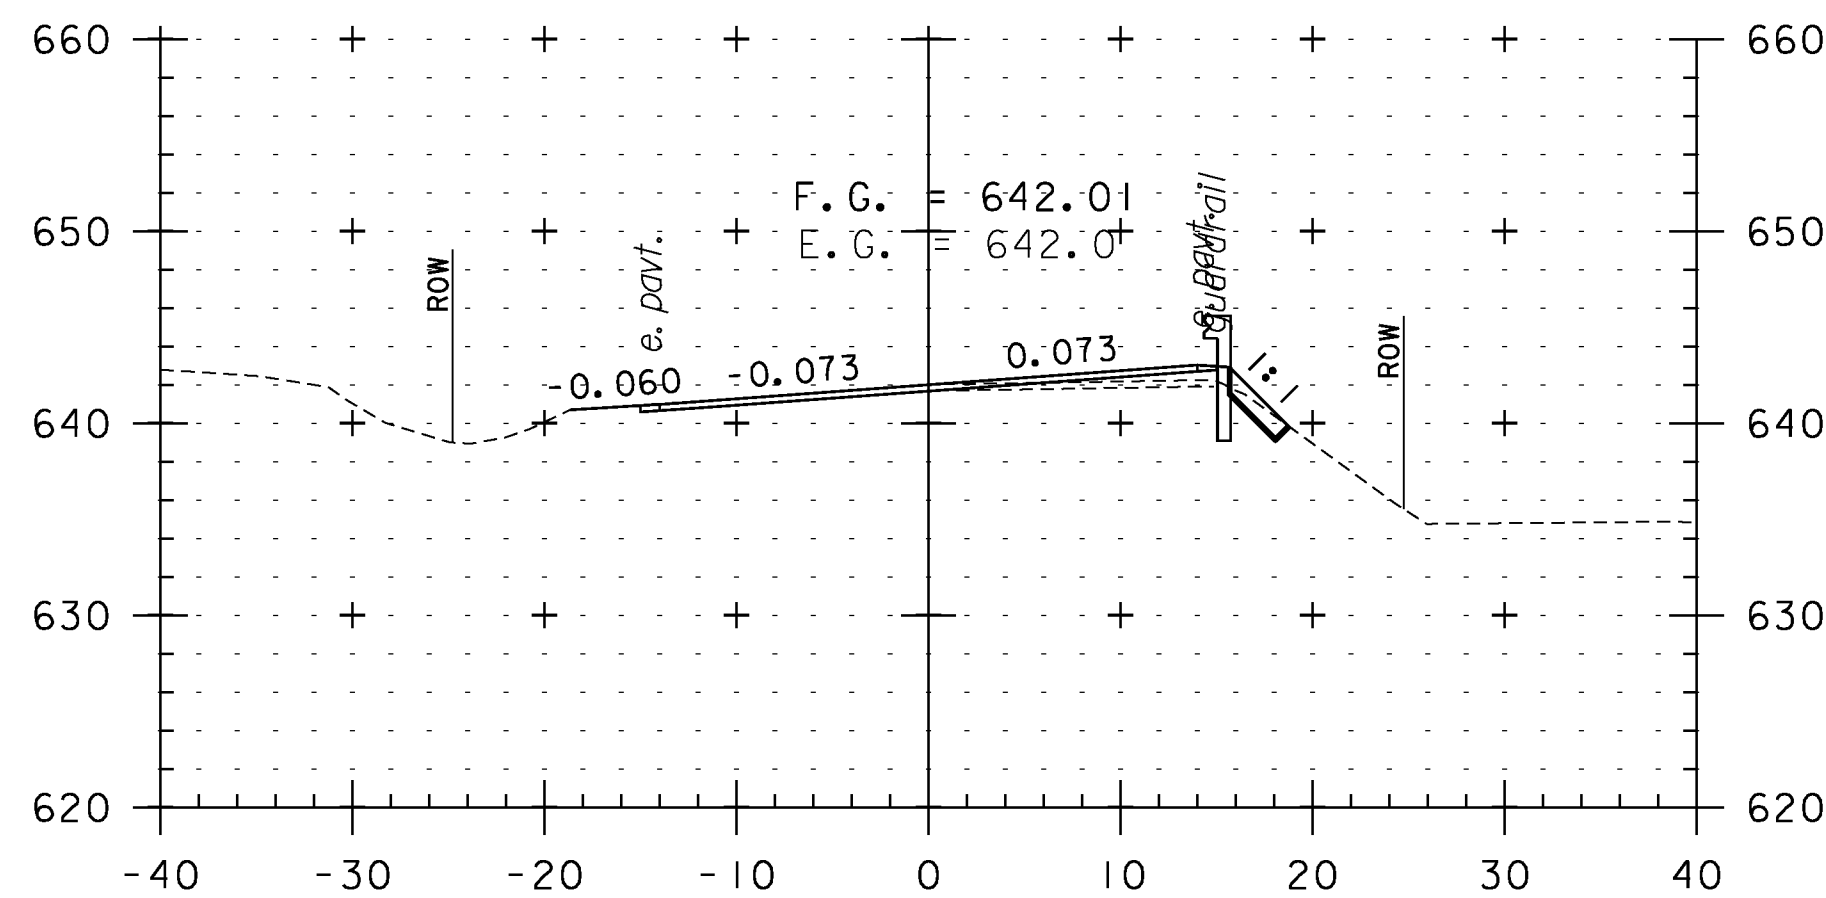


362+50

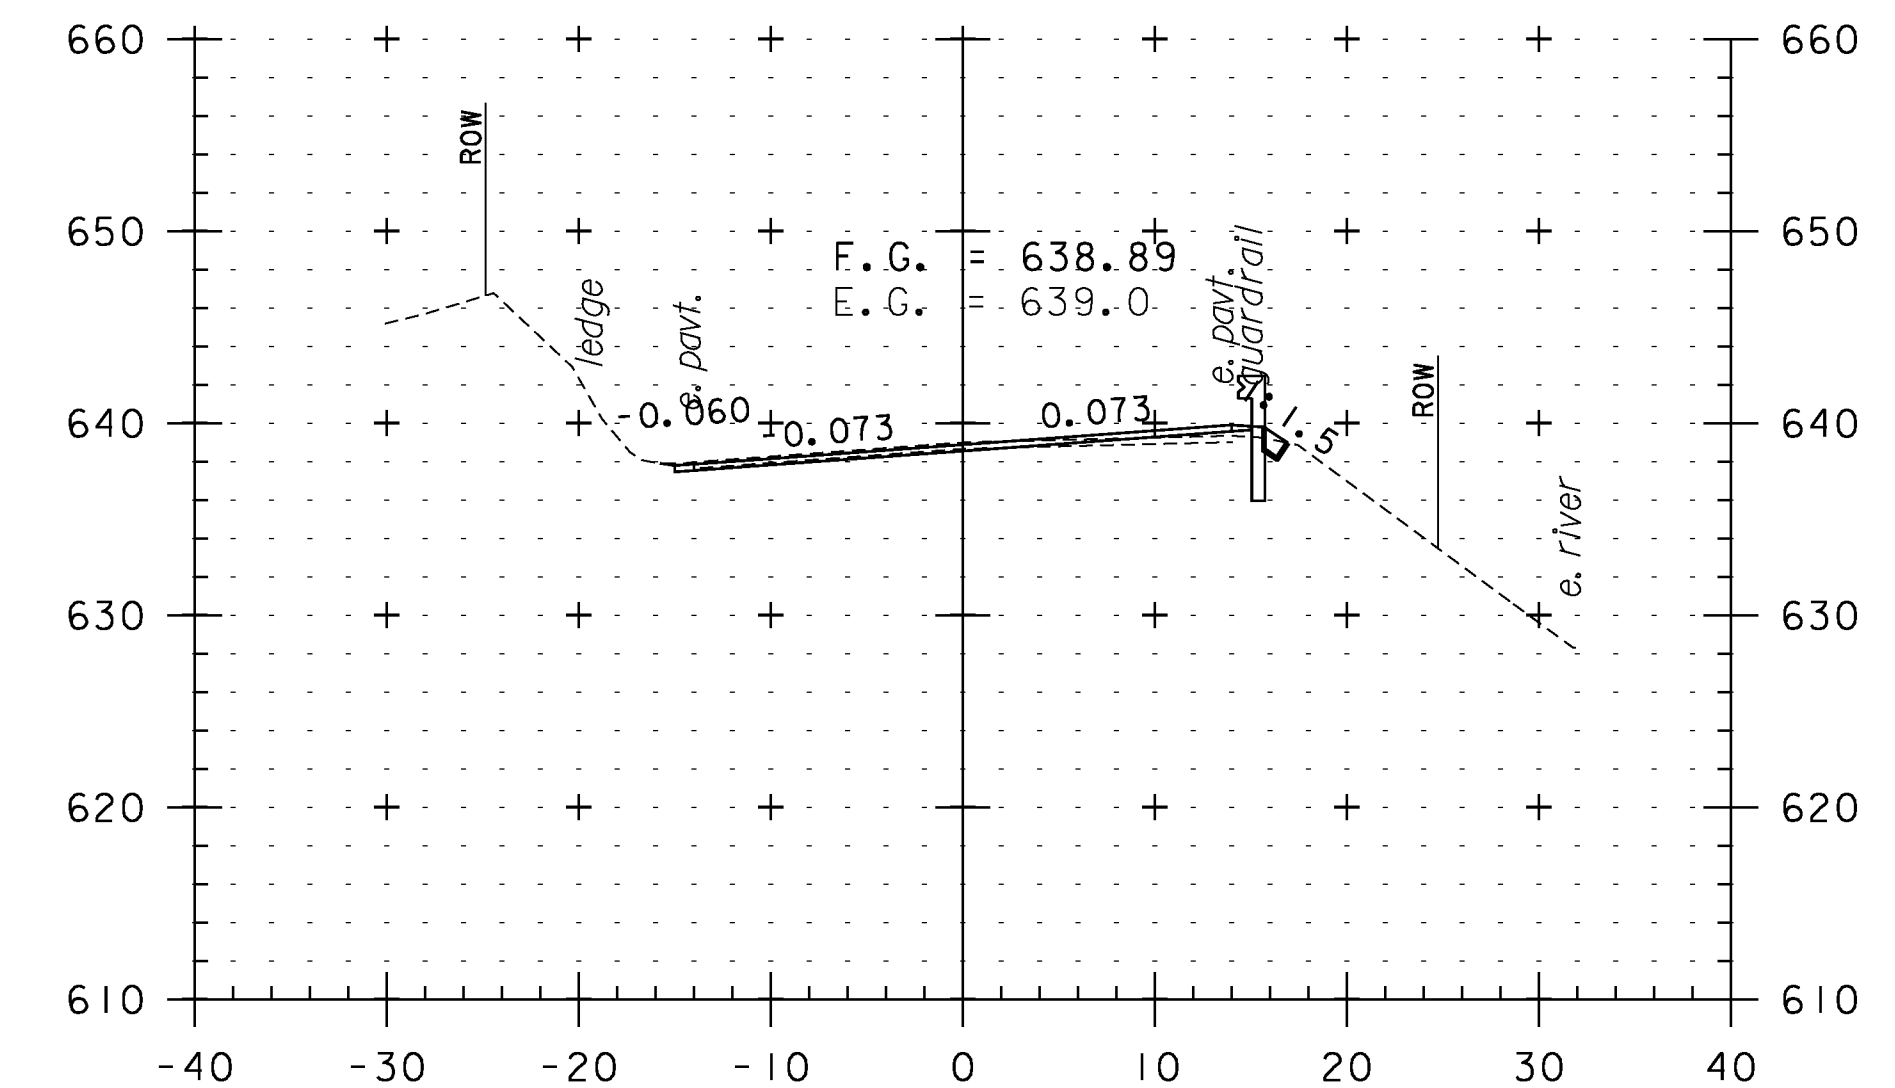


364+00

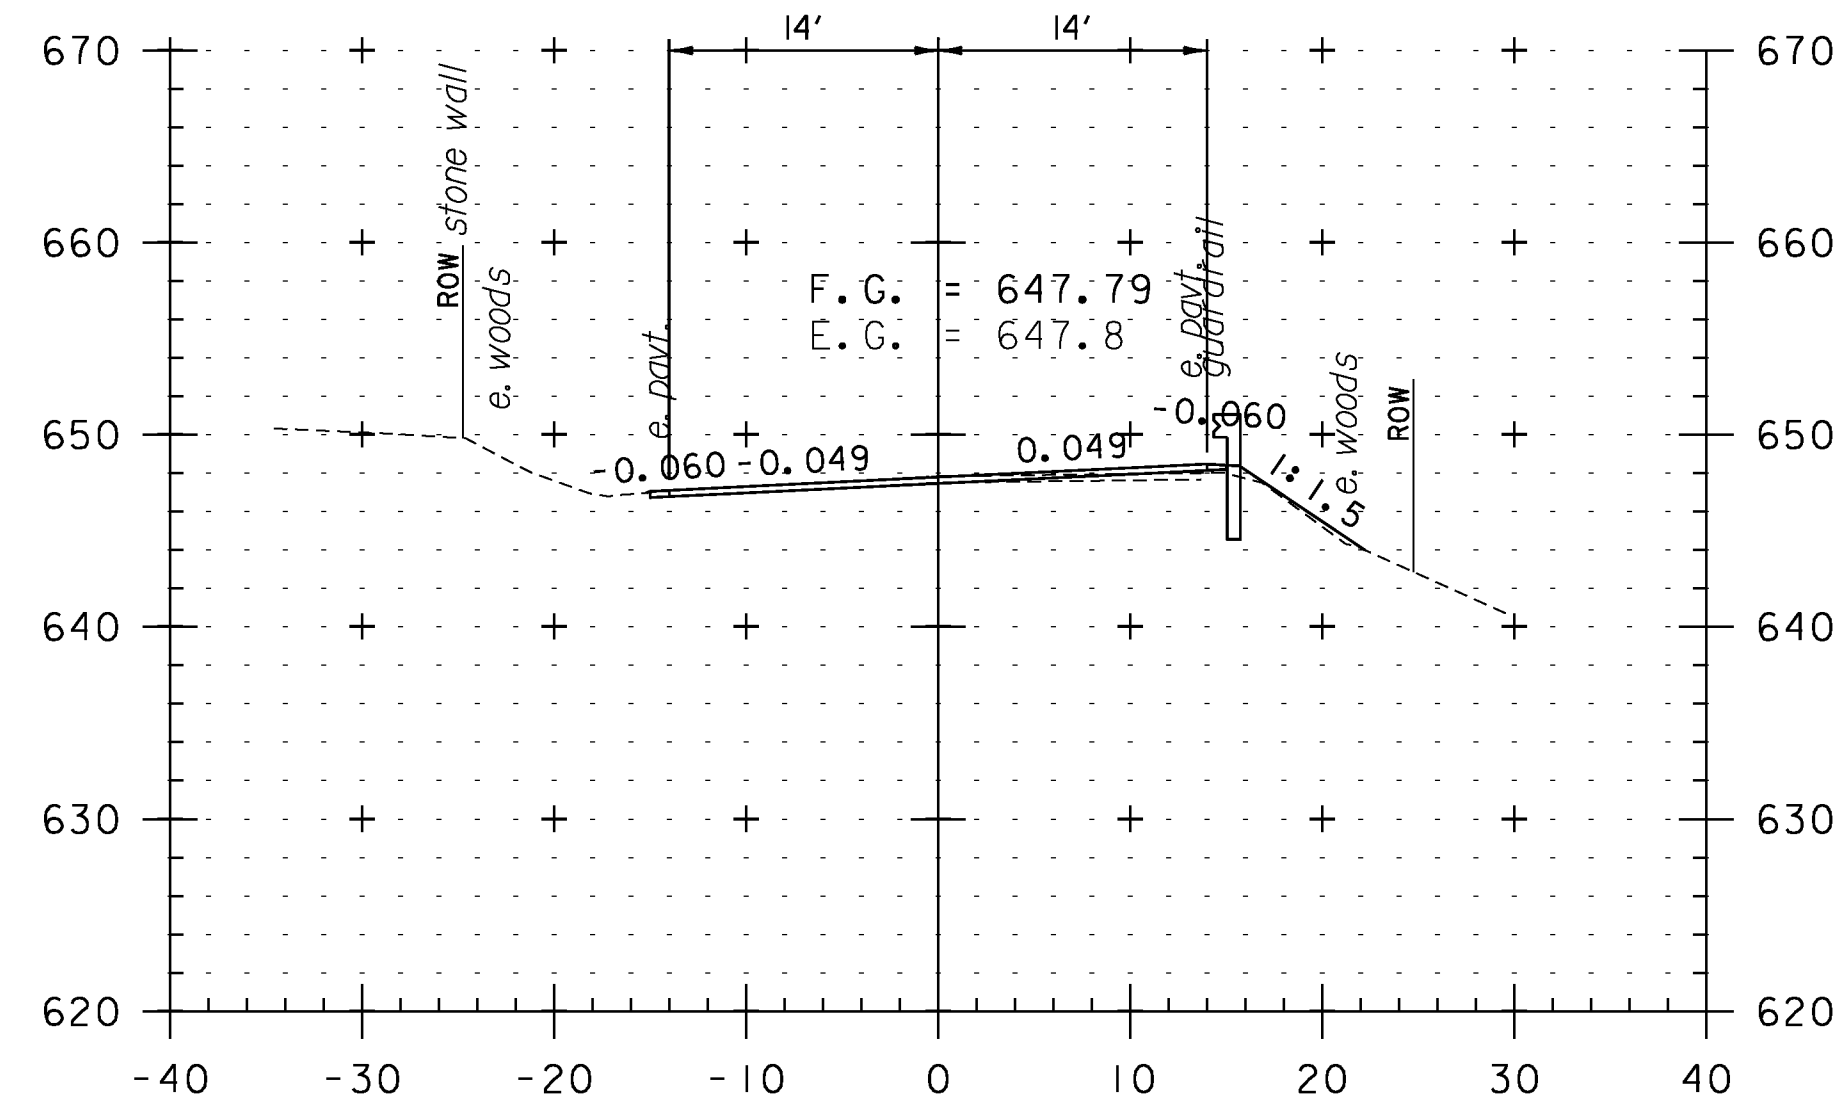

360+50

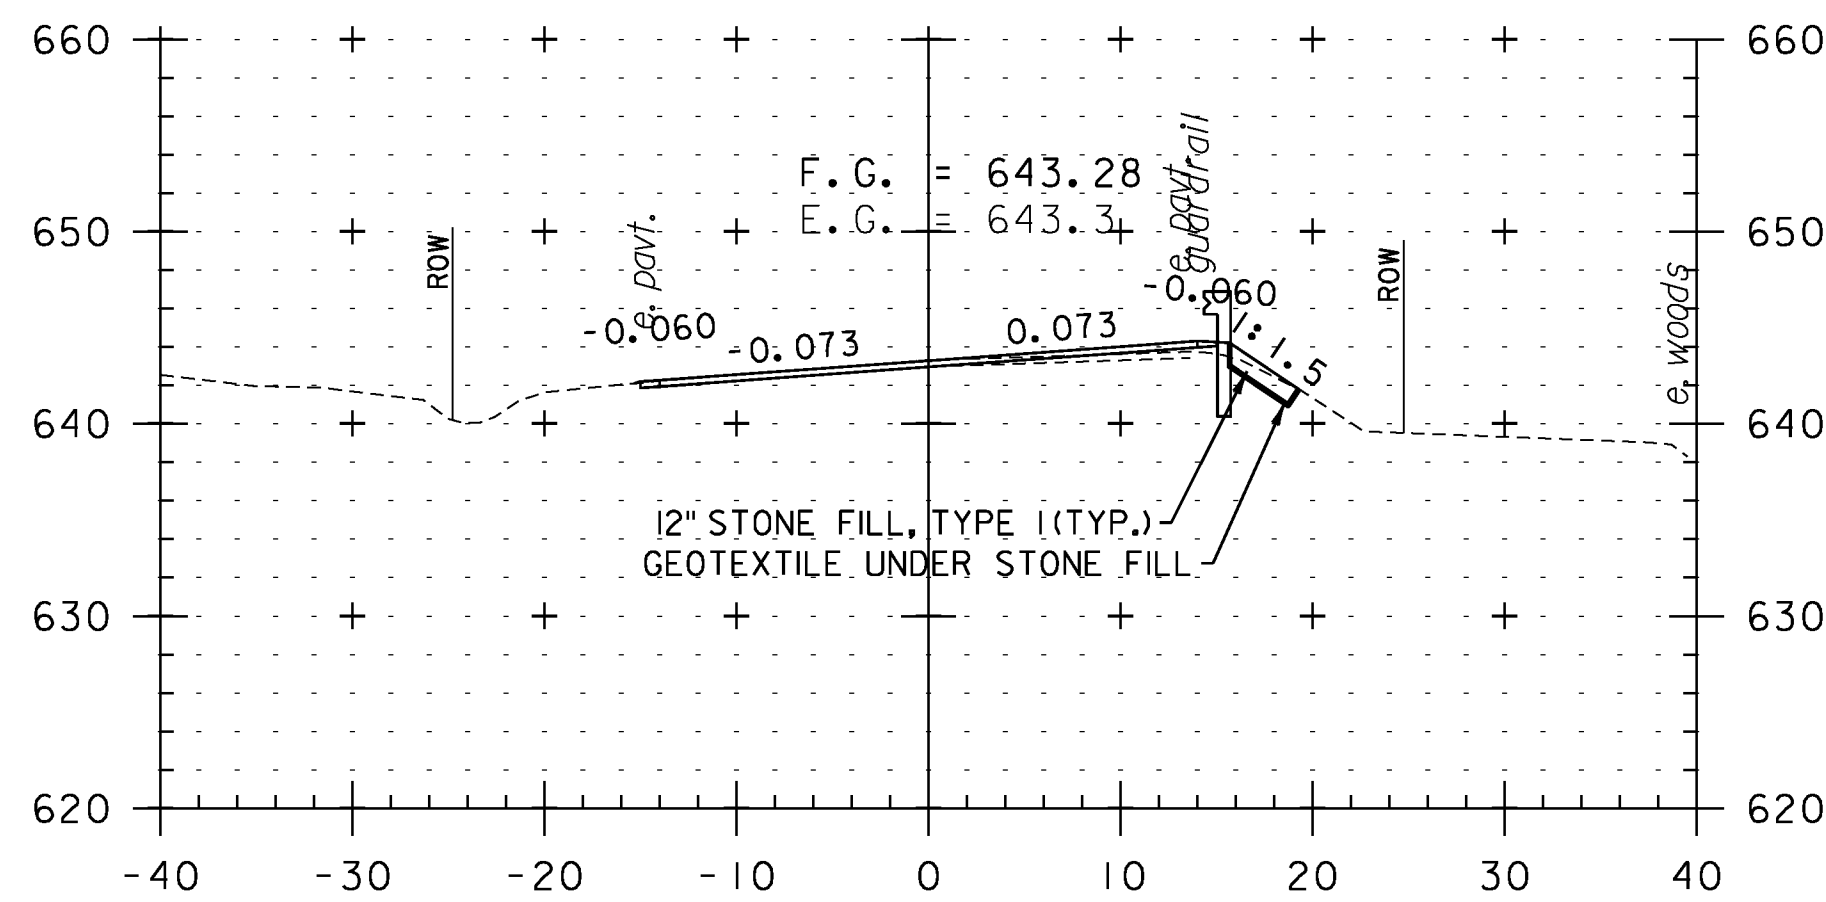

362+00

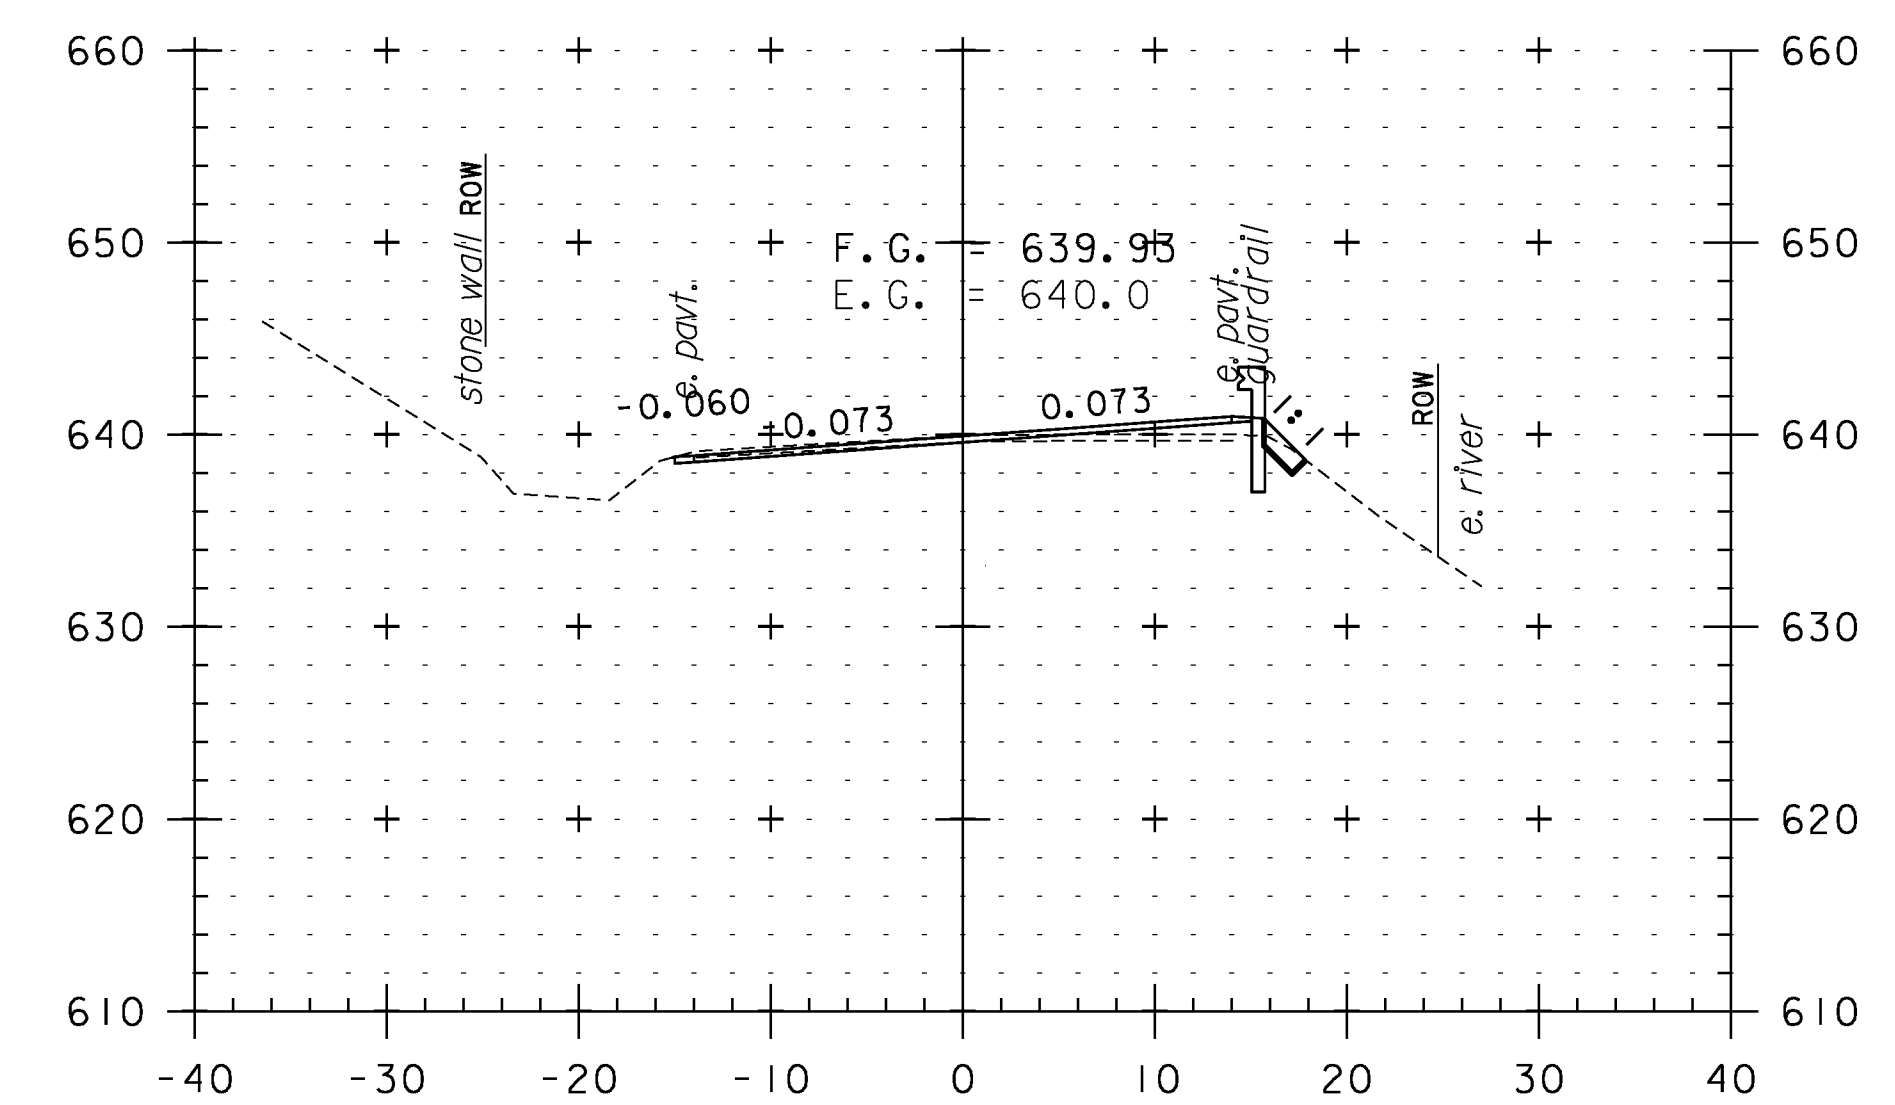

363+50

CROSS SECTION SHEET 70

PROJECT NAME: WEATHERSFIELD

PROJECT NUMBER: STP 2913(I)

FILE NAME: I0c228

PROJECT LEADER: PTS

DESIGNED BY: NLL


IPARM FILE NAME: pI0c228.i60

PLOT DATE: 2/7/2013

DRAWN BY: WWG

CHECKED BY: PTS

SHEET 160 OF 234

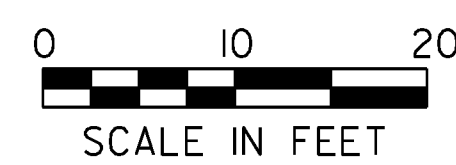

STA. 360+50 TO STA. 364+00