




374+00

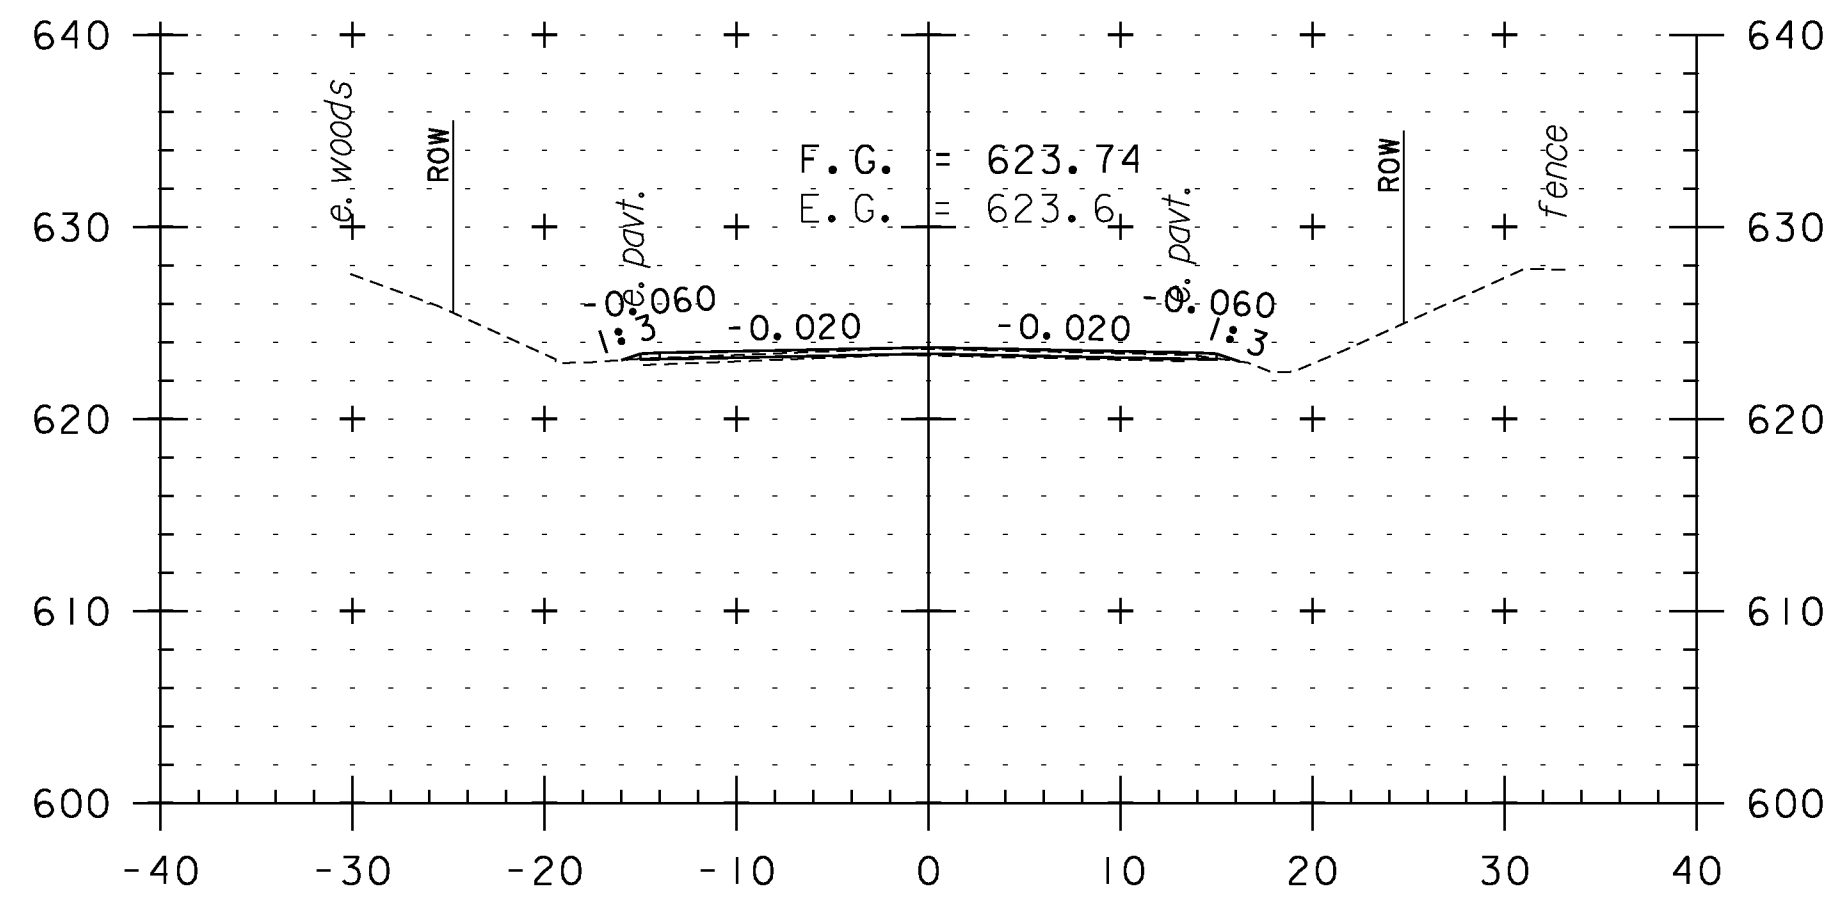


375+50

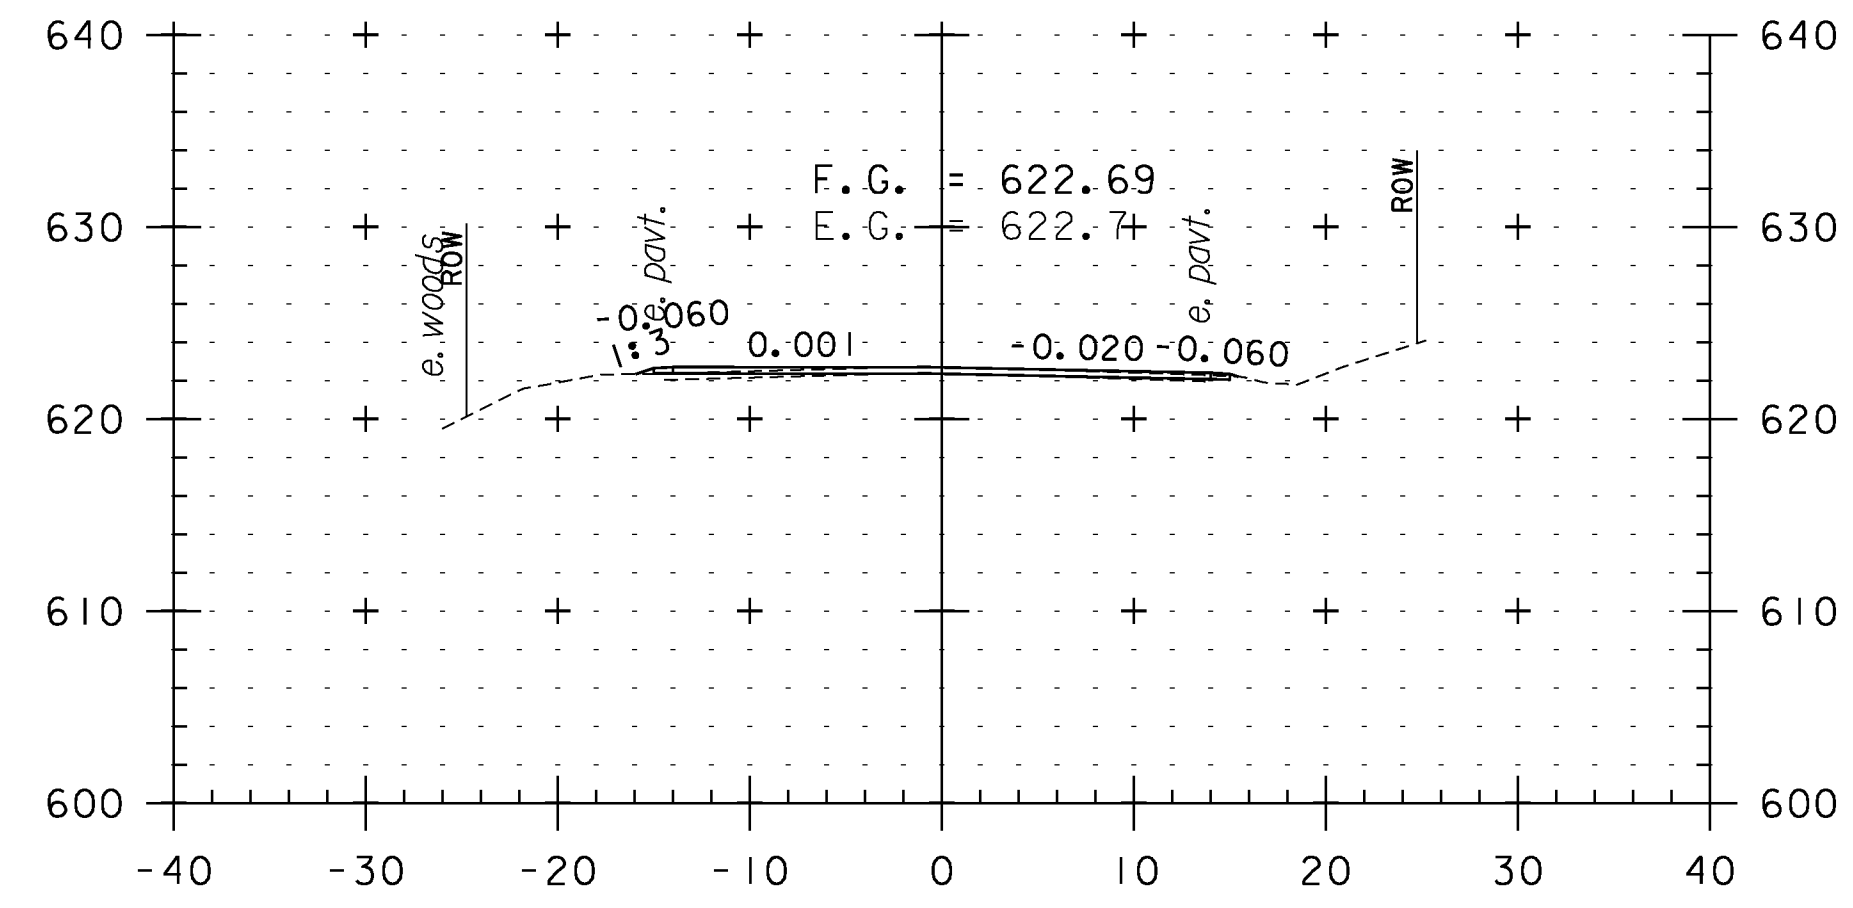


377+00

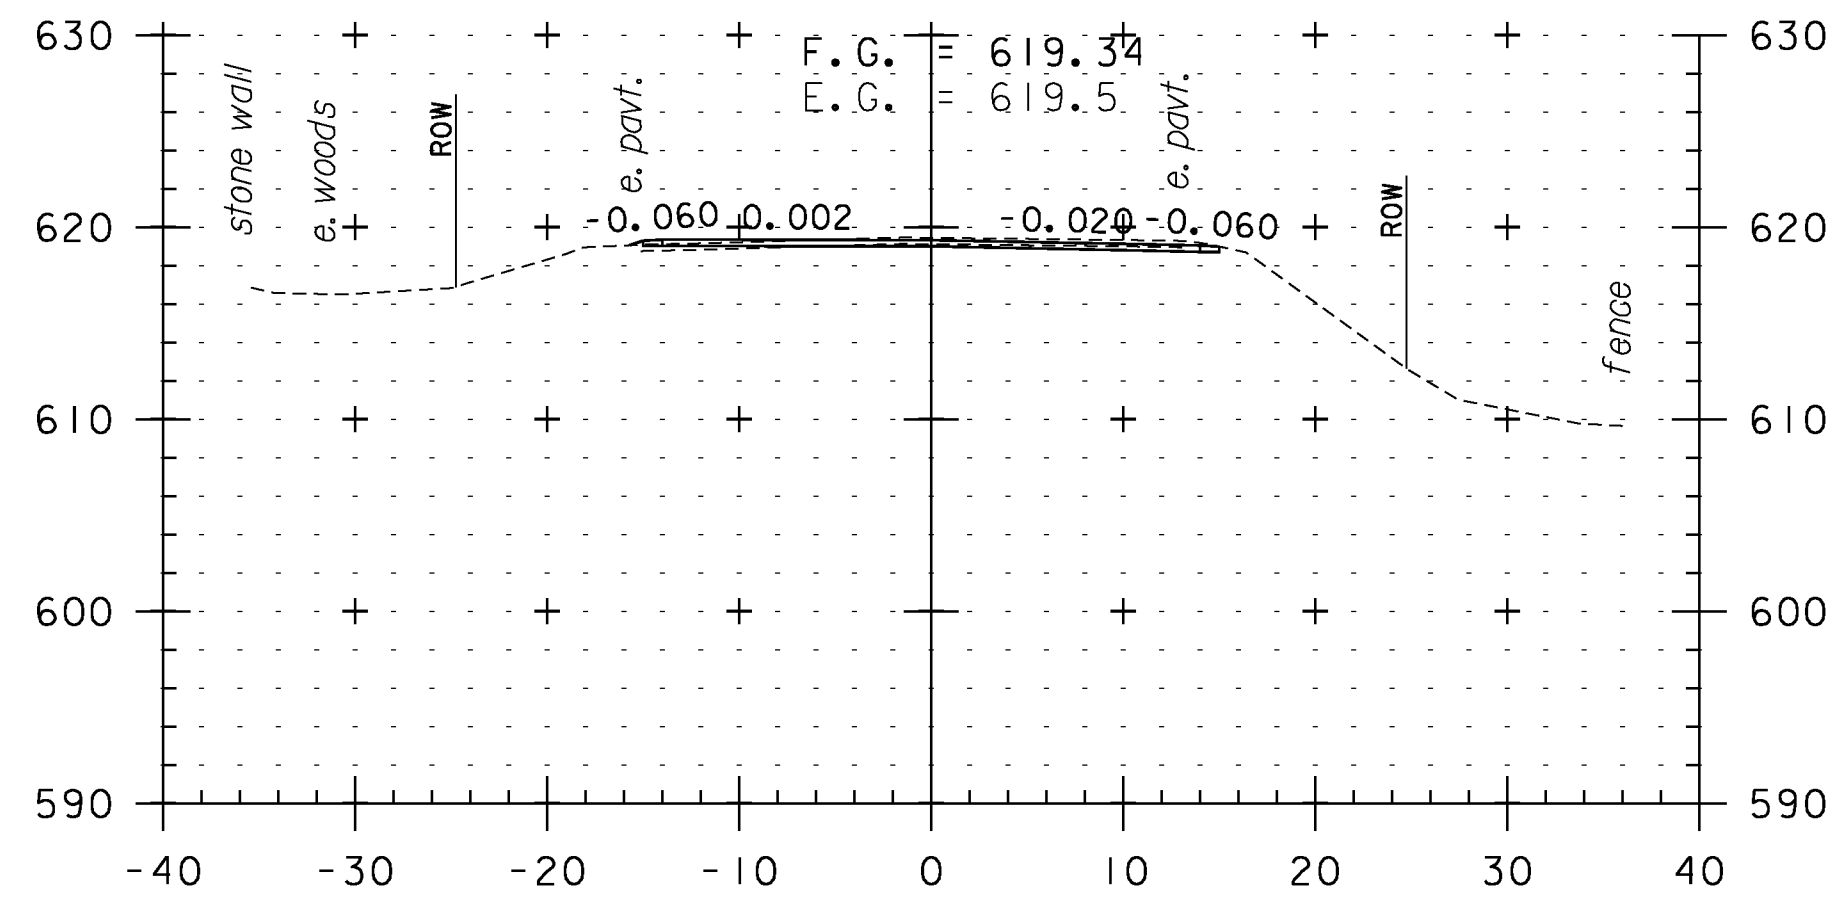


373+50

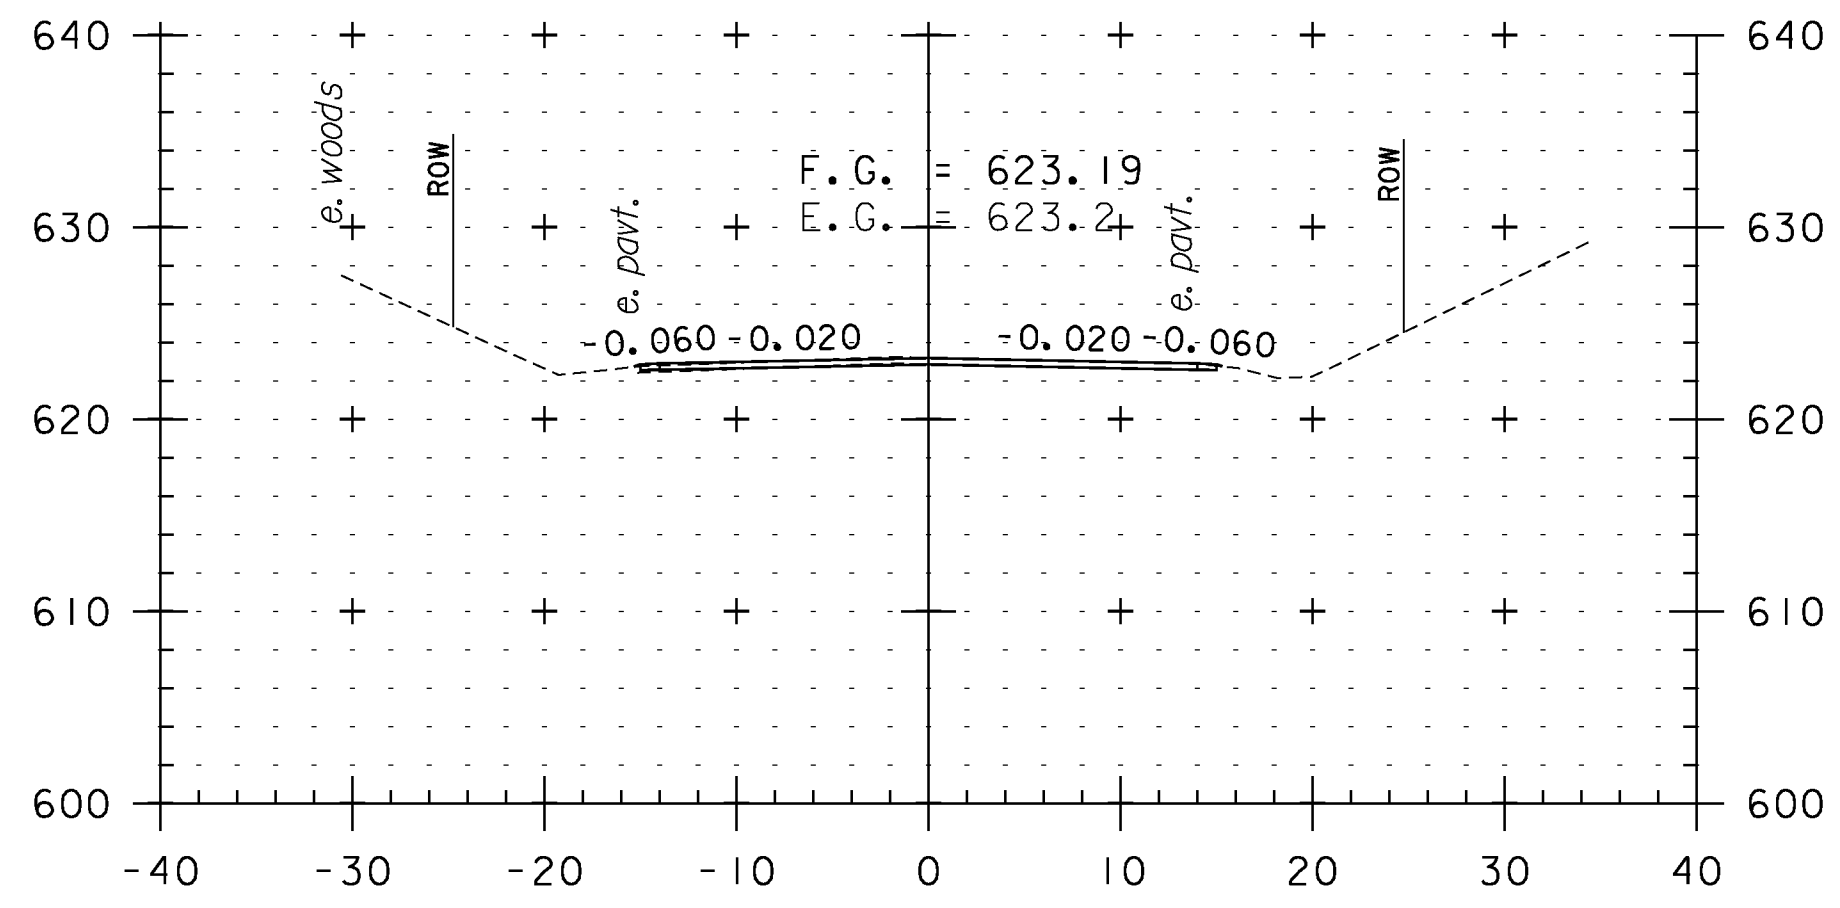


375+00

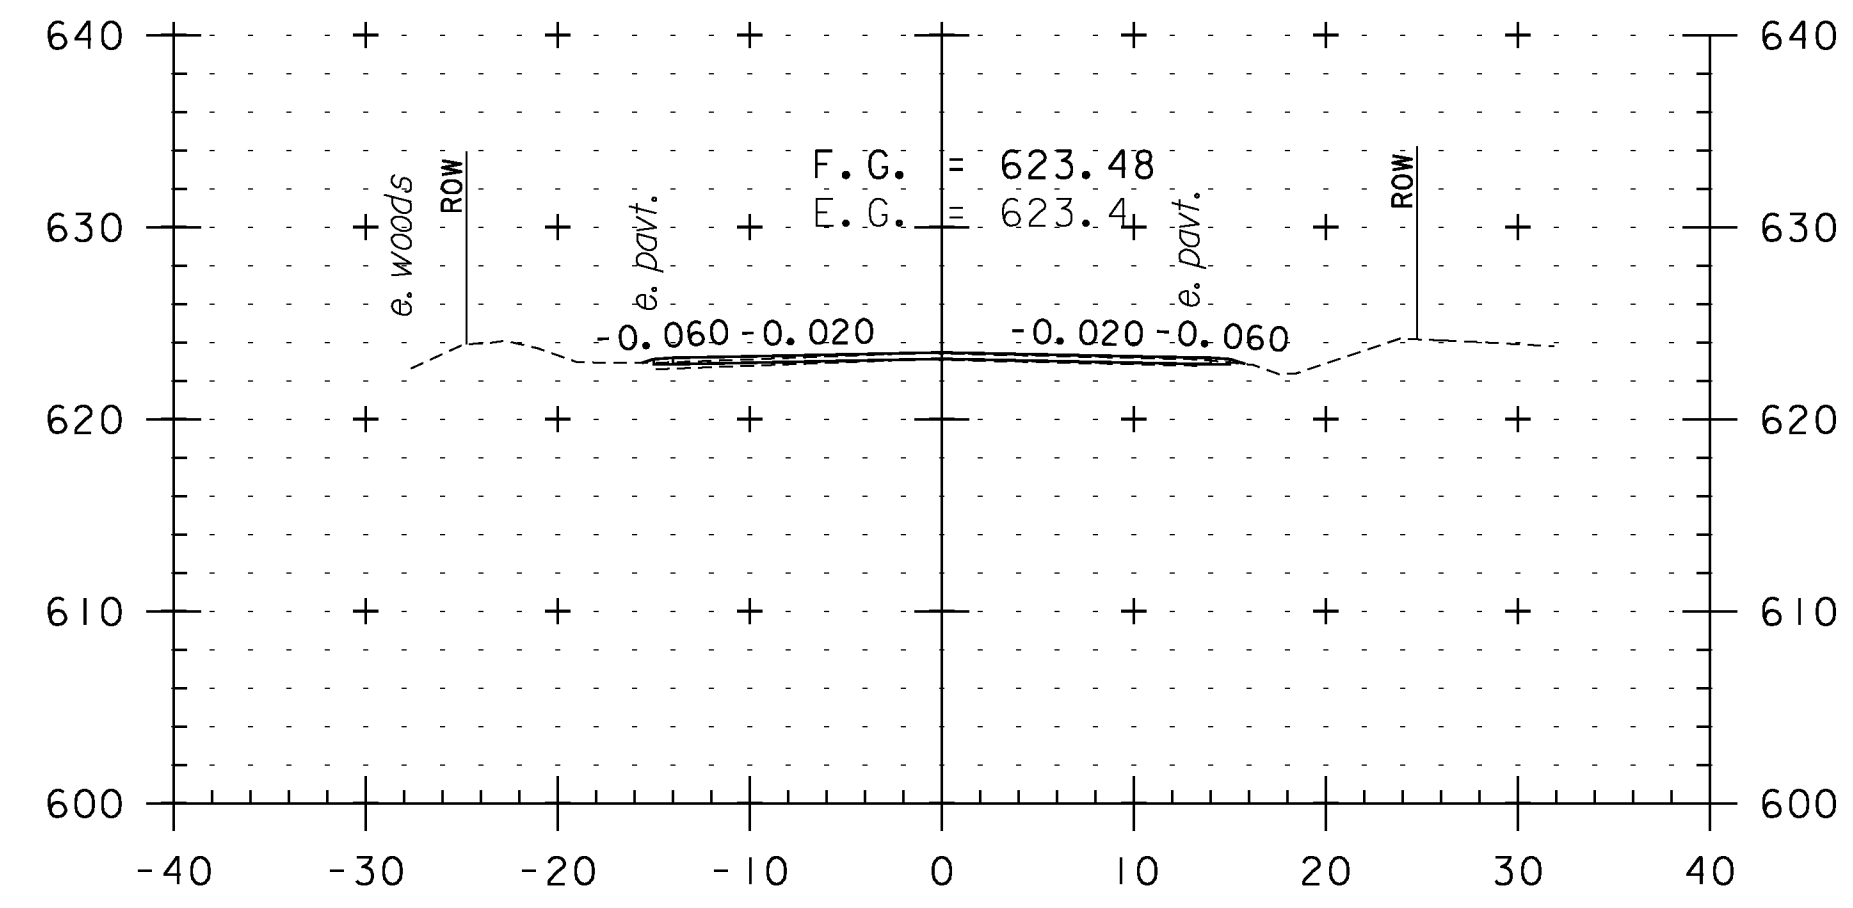

376+50

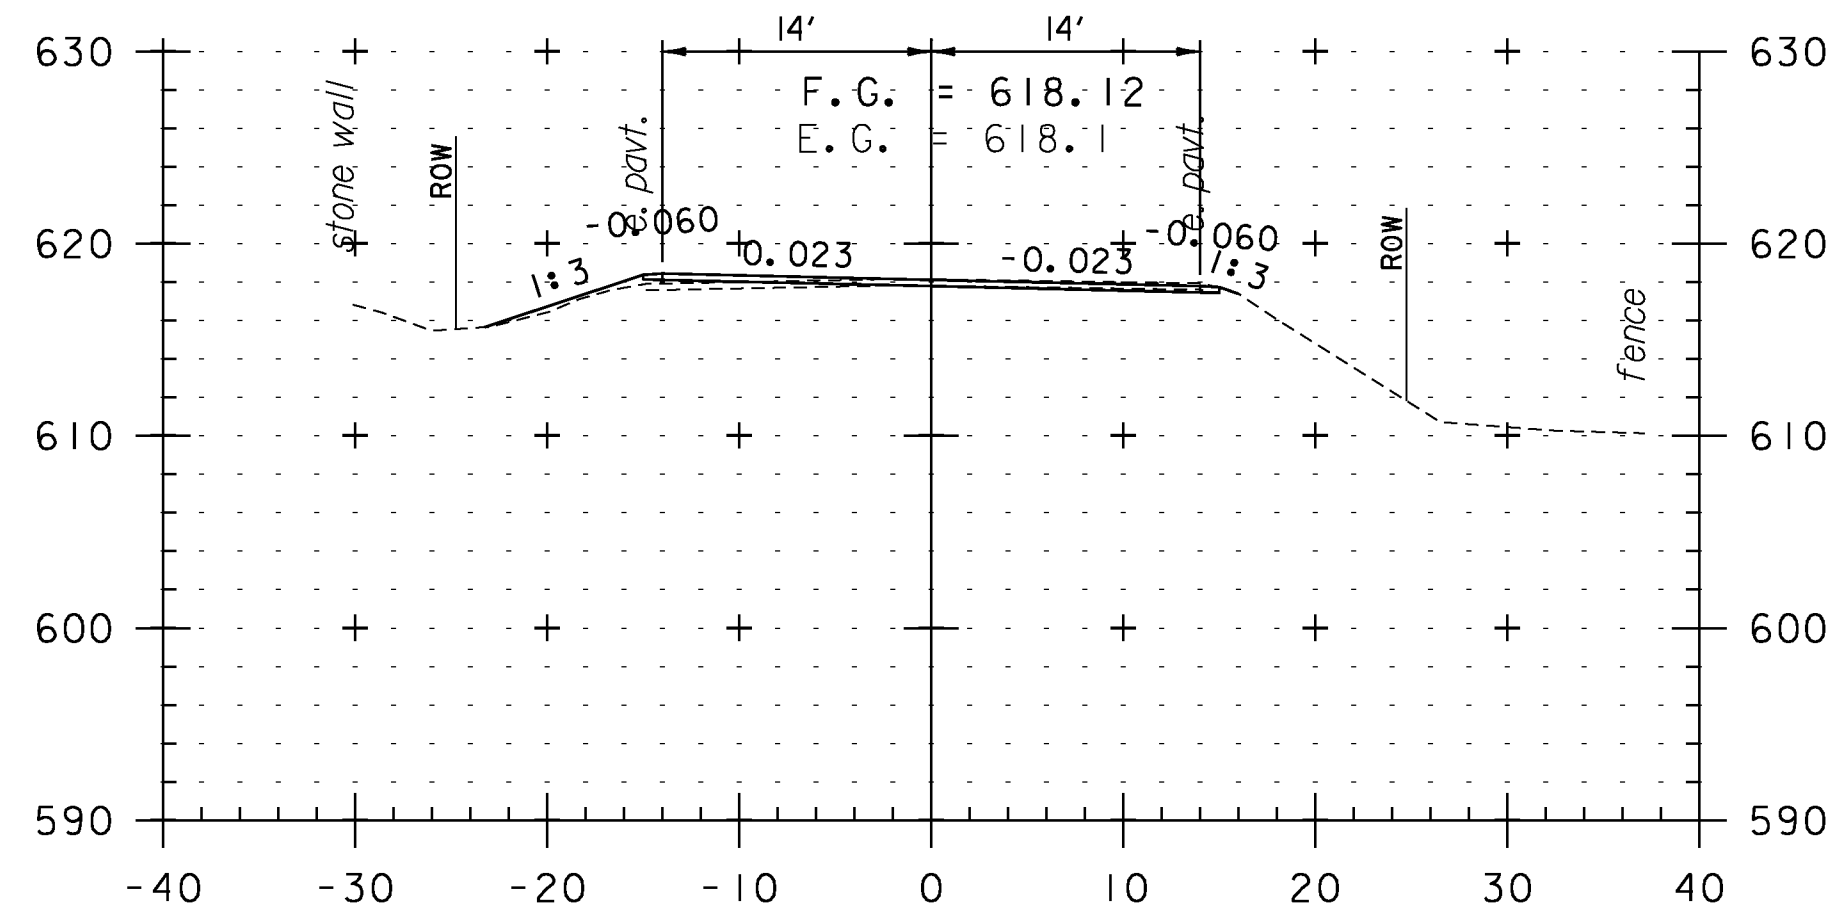

373+00

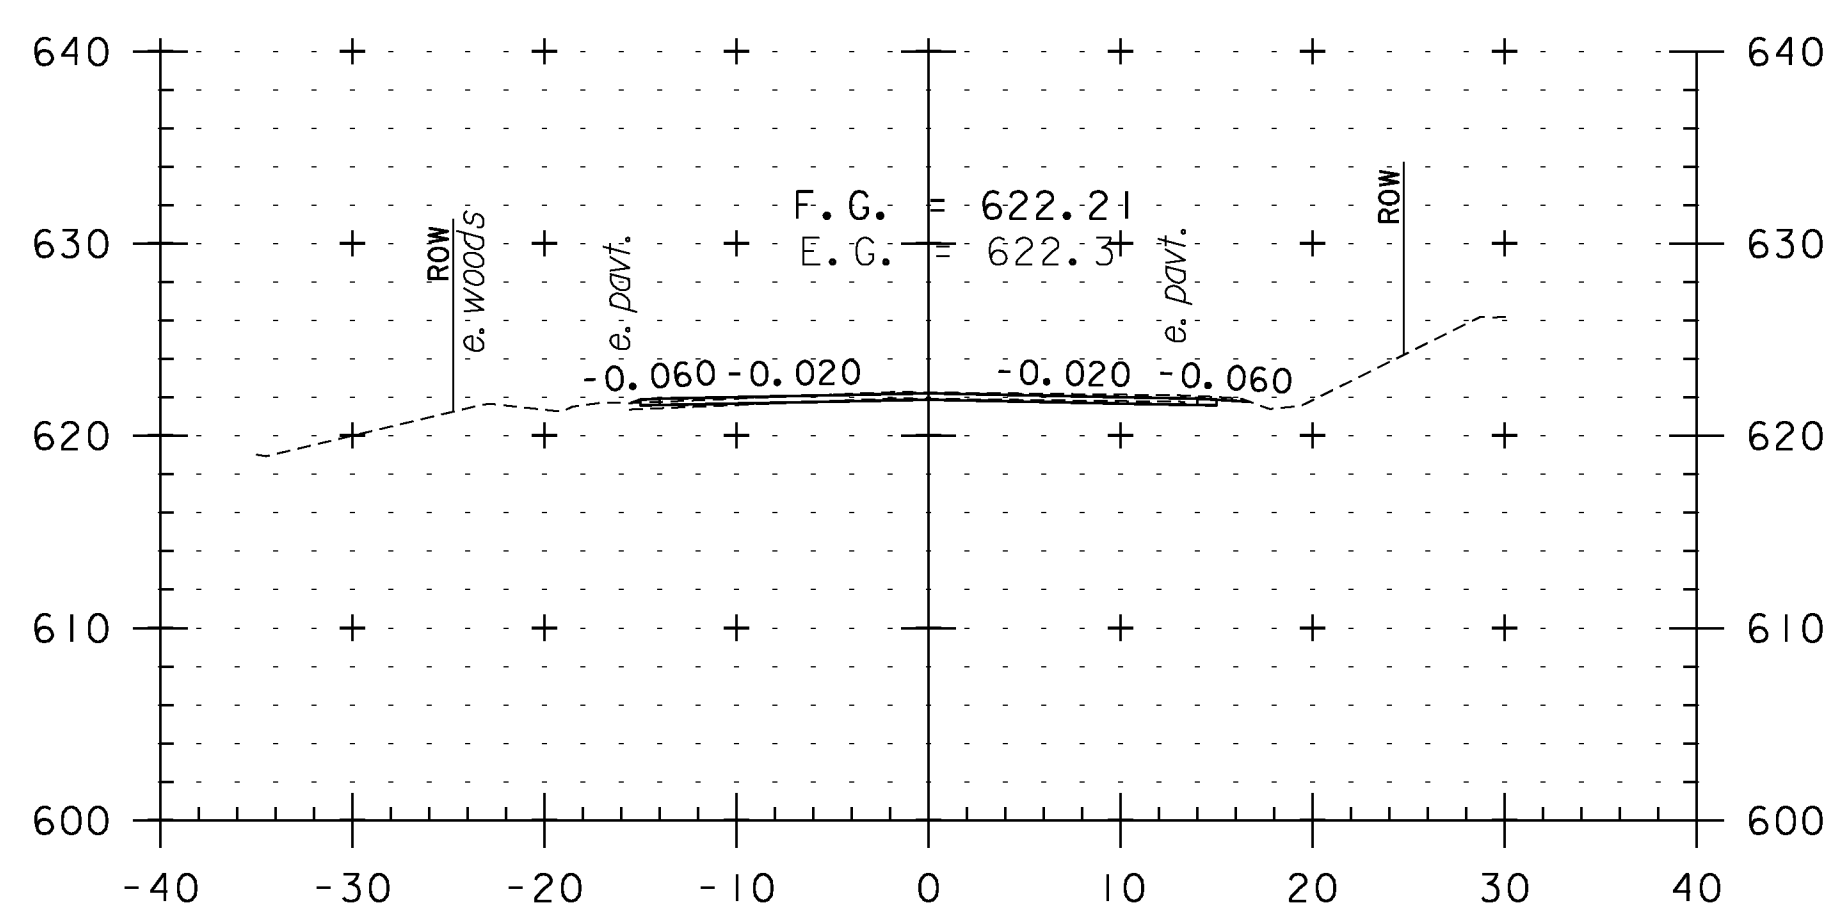

374+50



376+00

CROSS SECTION SHEET 73

PROJECT NAME: WEATHERSFIELD	
PROJECT NUMBER: STP 2913(I)	
FILE NAME: I0c228	PLOT DATE: 2/7/2013
PROJECT LEADER: PTS	DRAWN BY: WWG
DESIGNED BY: NLL	CHECKED BY: PTS
IPARM FILE NAME: pI0c228.l63	SHEET 163 OF 234



STA. 373+00 TO STA. 377+00