




10+25

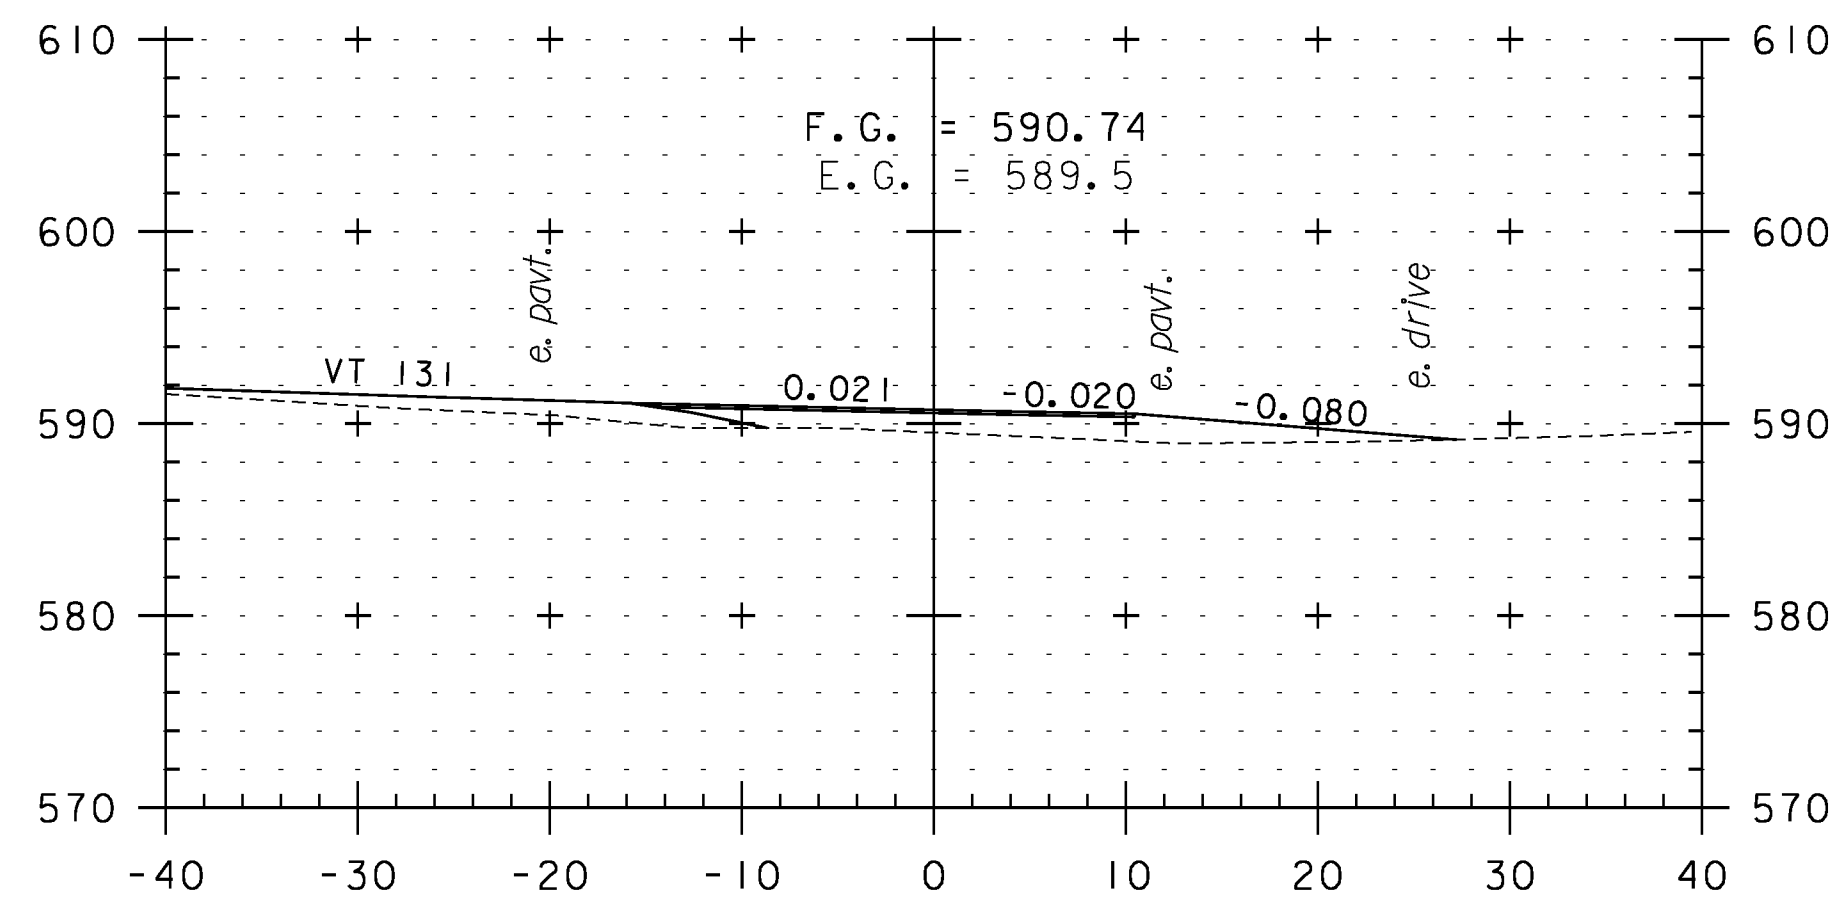


10+22
DRIVE RIGHT

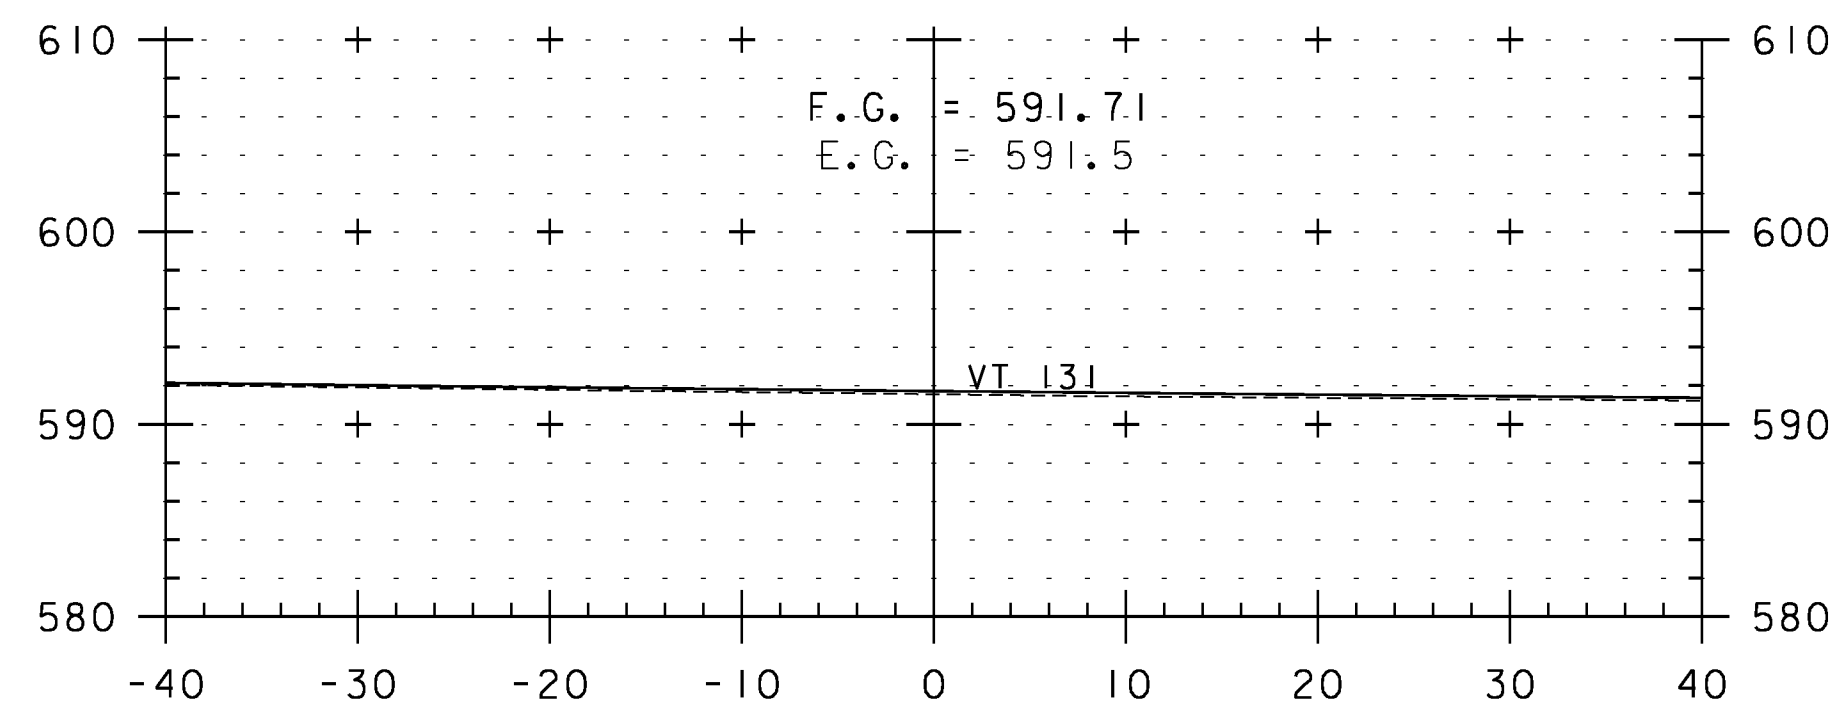


10+00

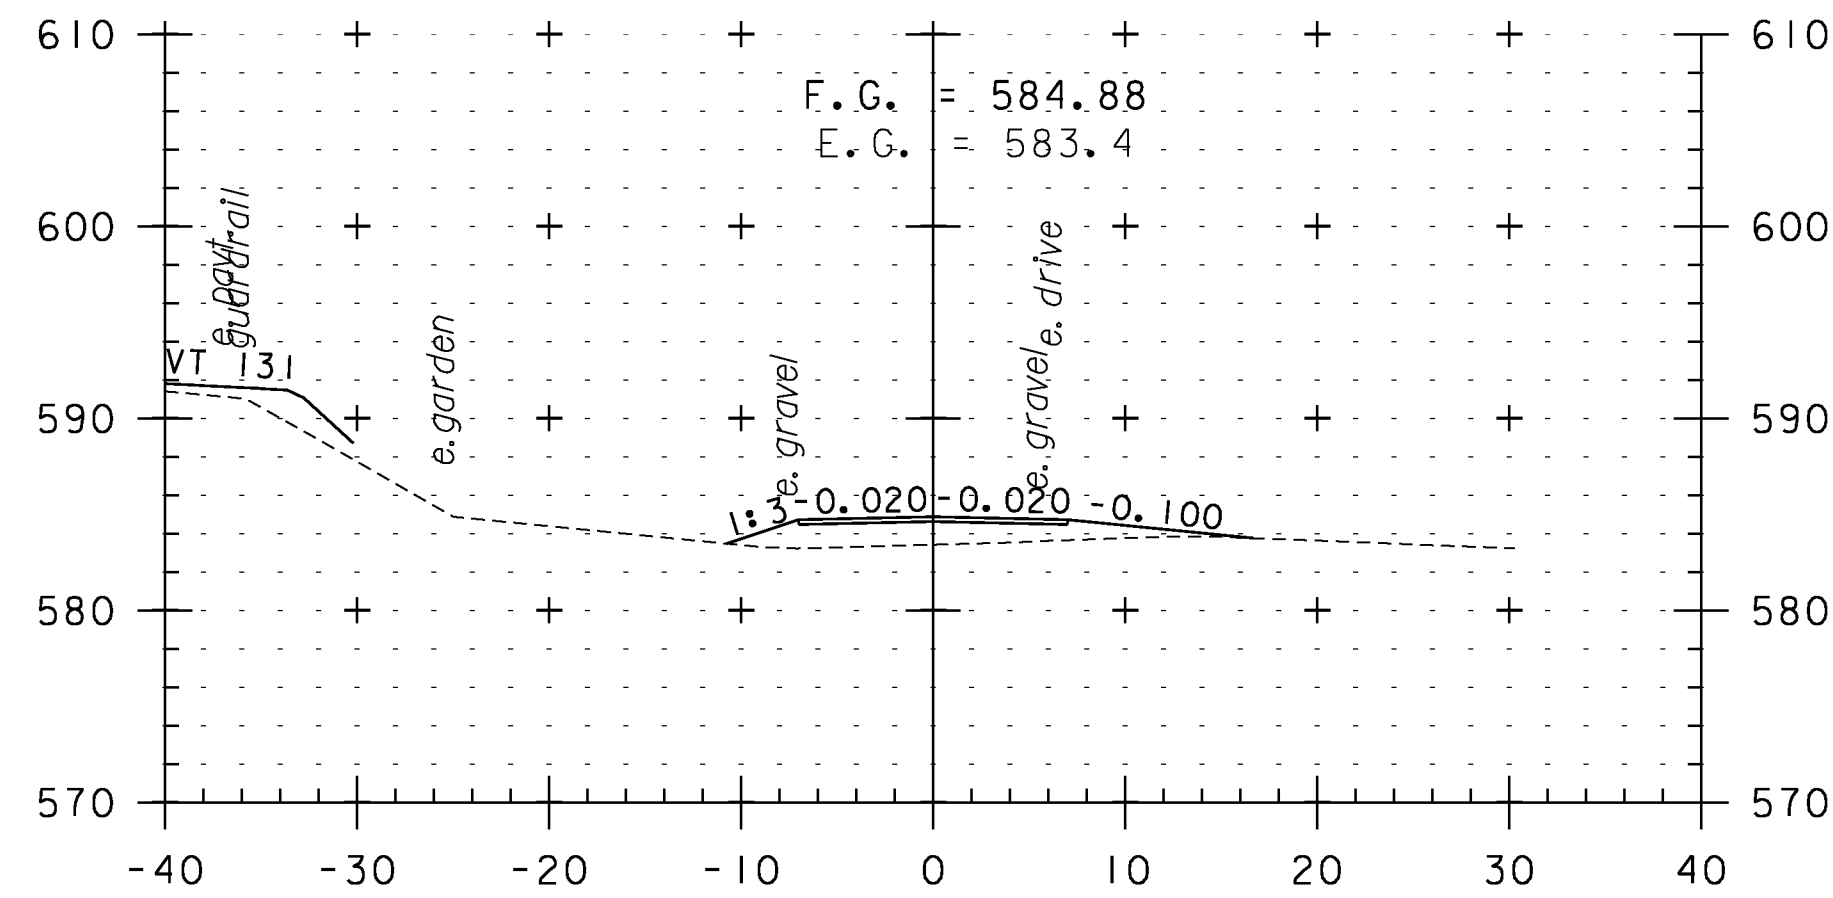


10+75

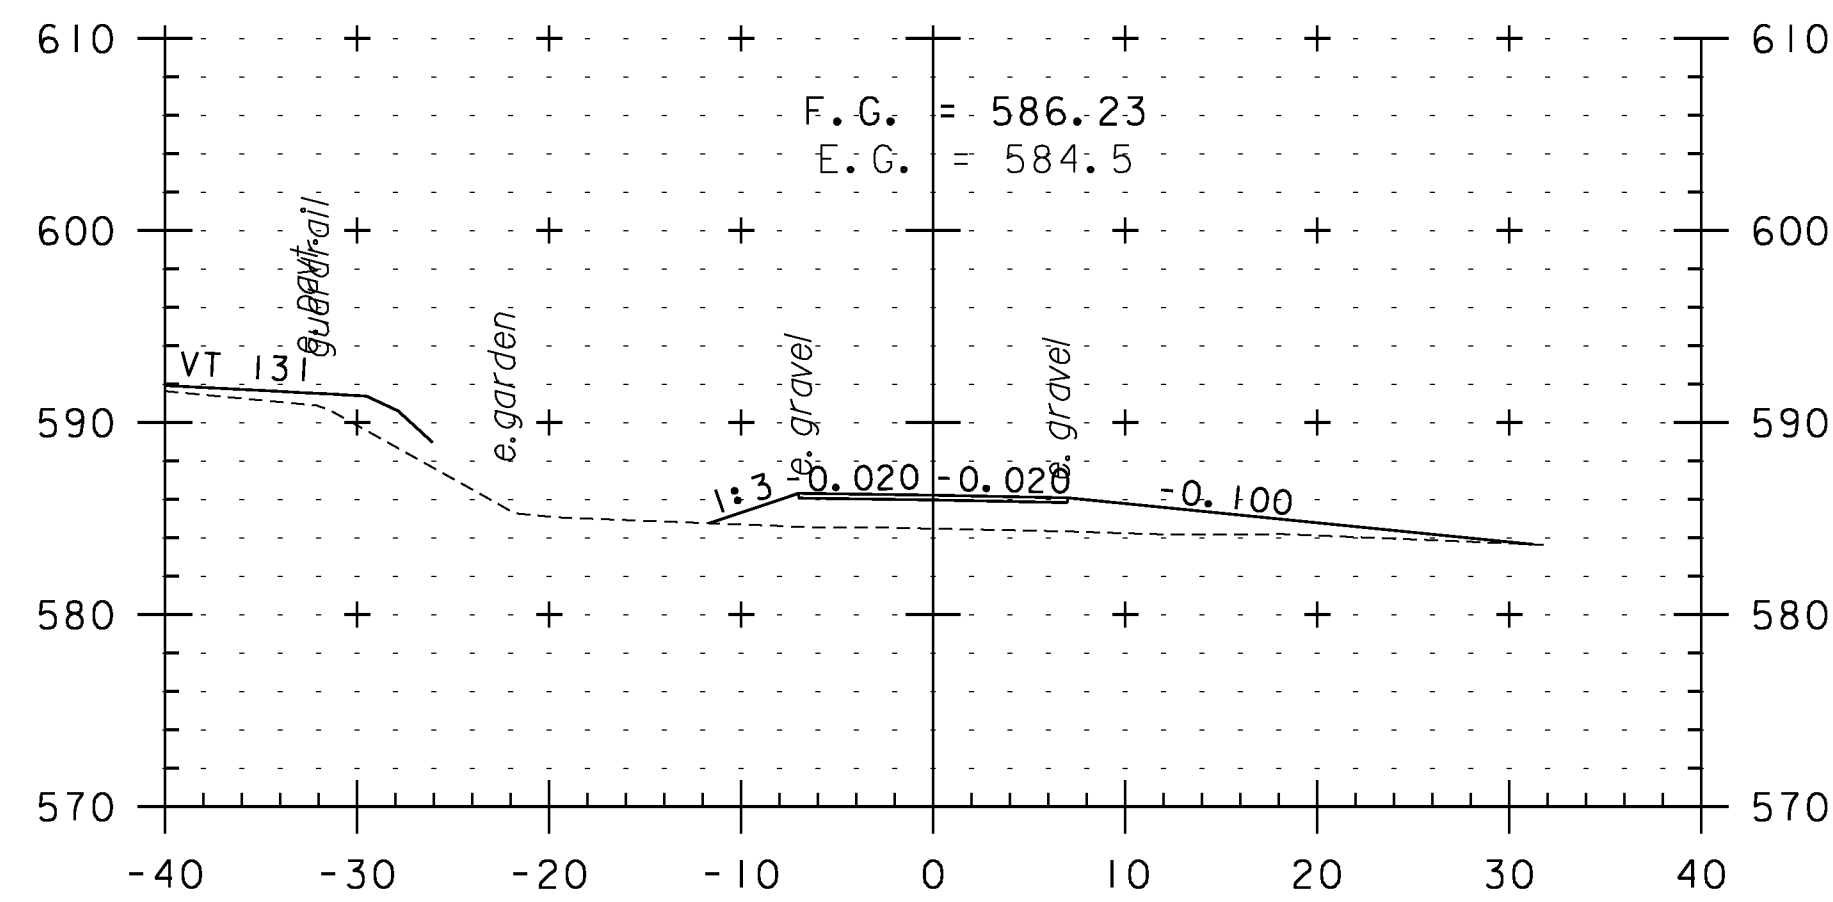

10+65
DRIVE RIGHT

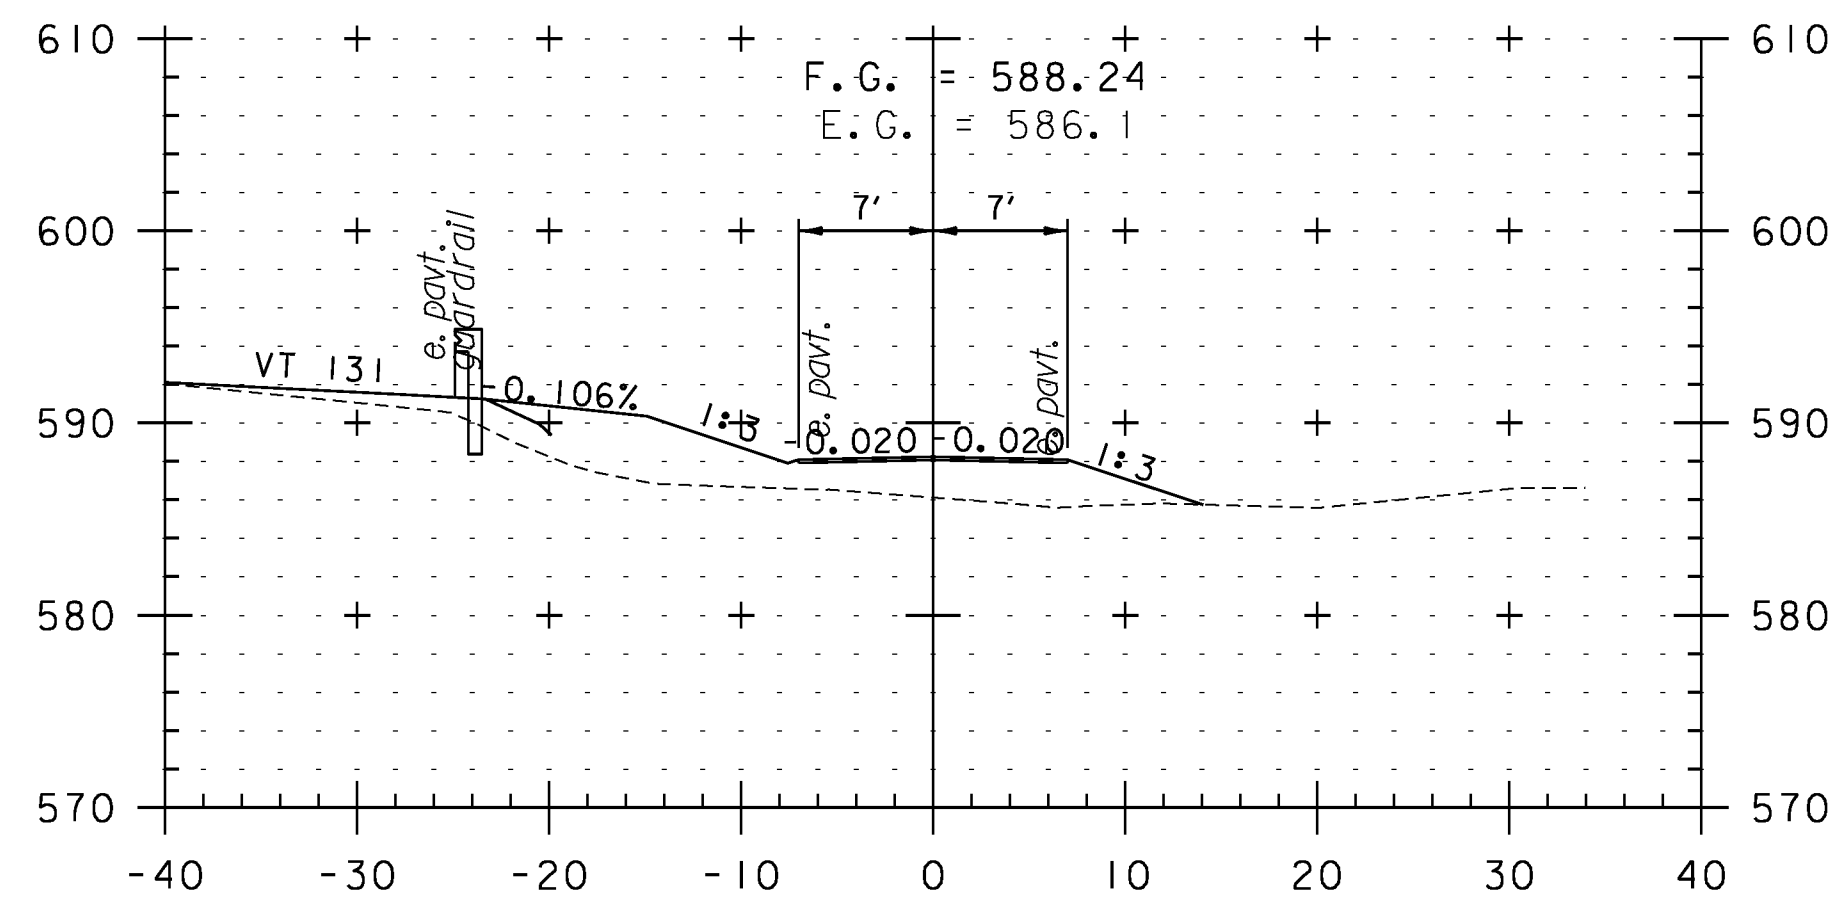

10+50

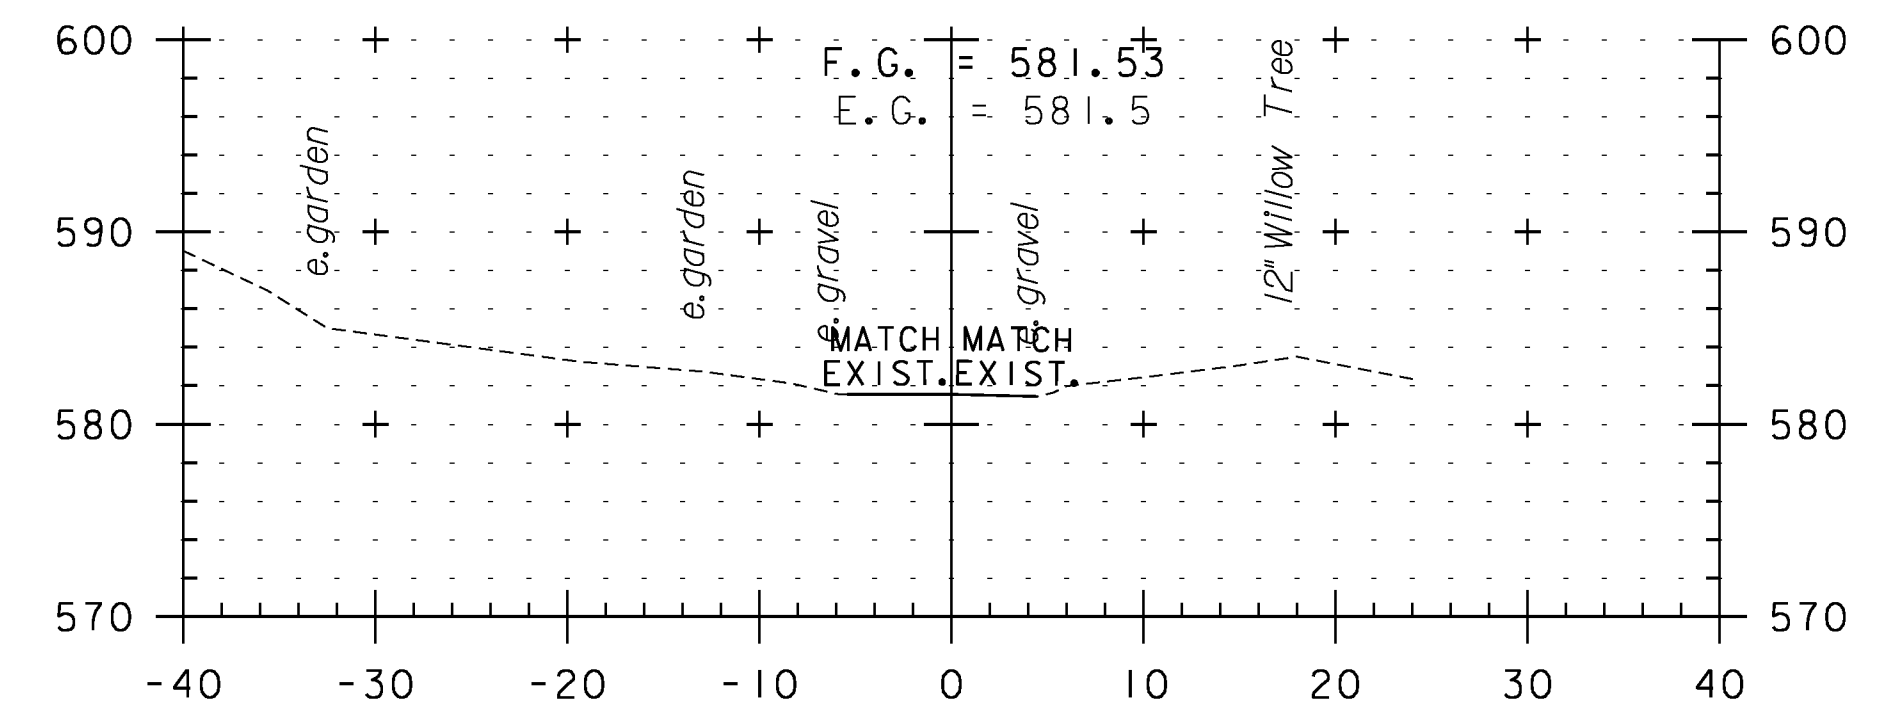

11+00

CROSS SECTION TH 94

PROJECT NAME: WEATHERSFIELD	PLOT DATE: 2/7/2013
PROJECT NUMBER: STP 2913(I)	DRAWN BY: JLS
FILE NAME: I0c228	CHECKED BY: PTS
PROJECT LEADER: PTS	SHEET 177 OF 234
DESIGNED BY: JLS	
IPARM FILE NAME: pI0c228.I77	



STA. 10+00 TO STA. 11+00