




344+09

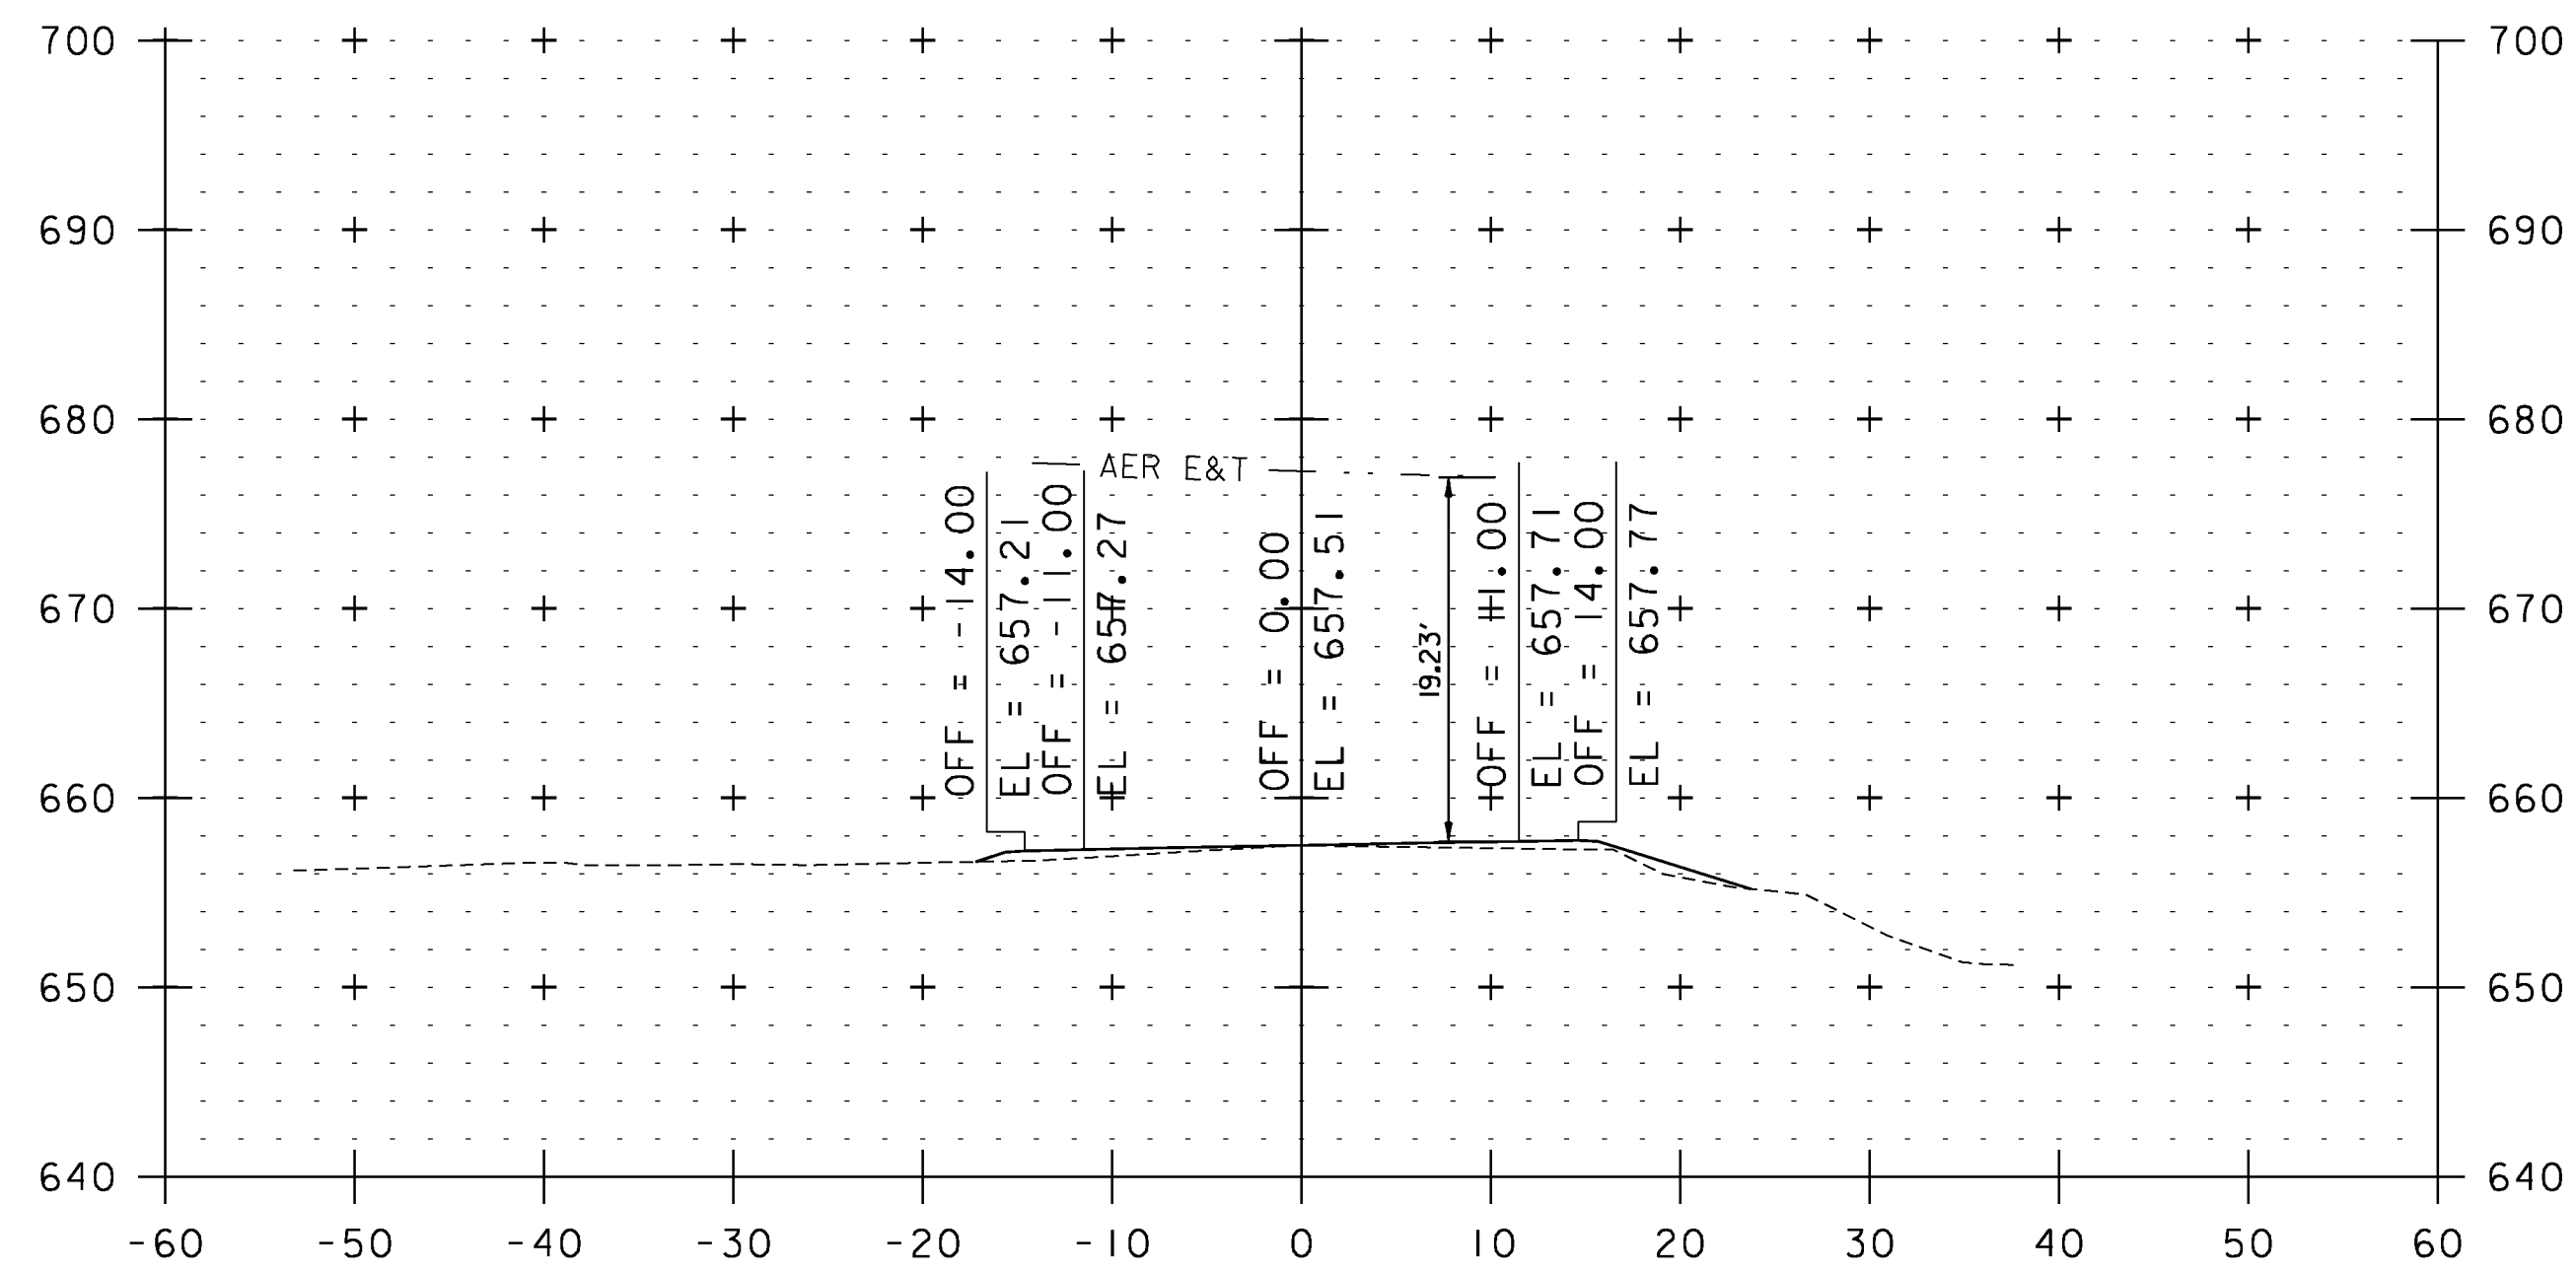

354+50

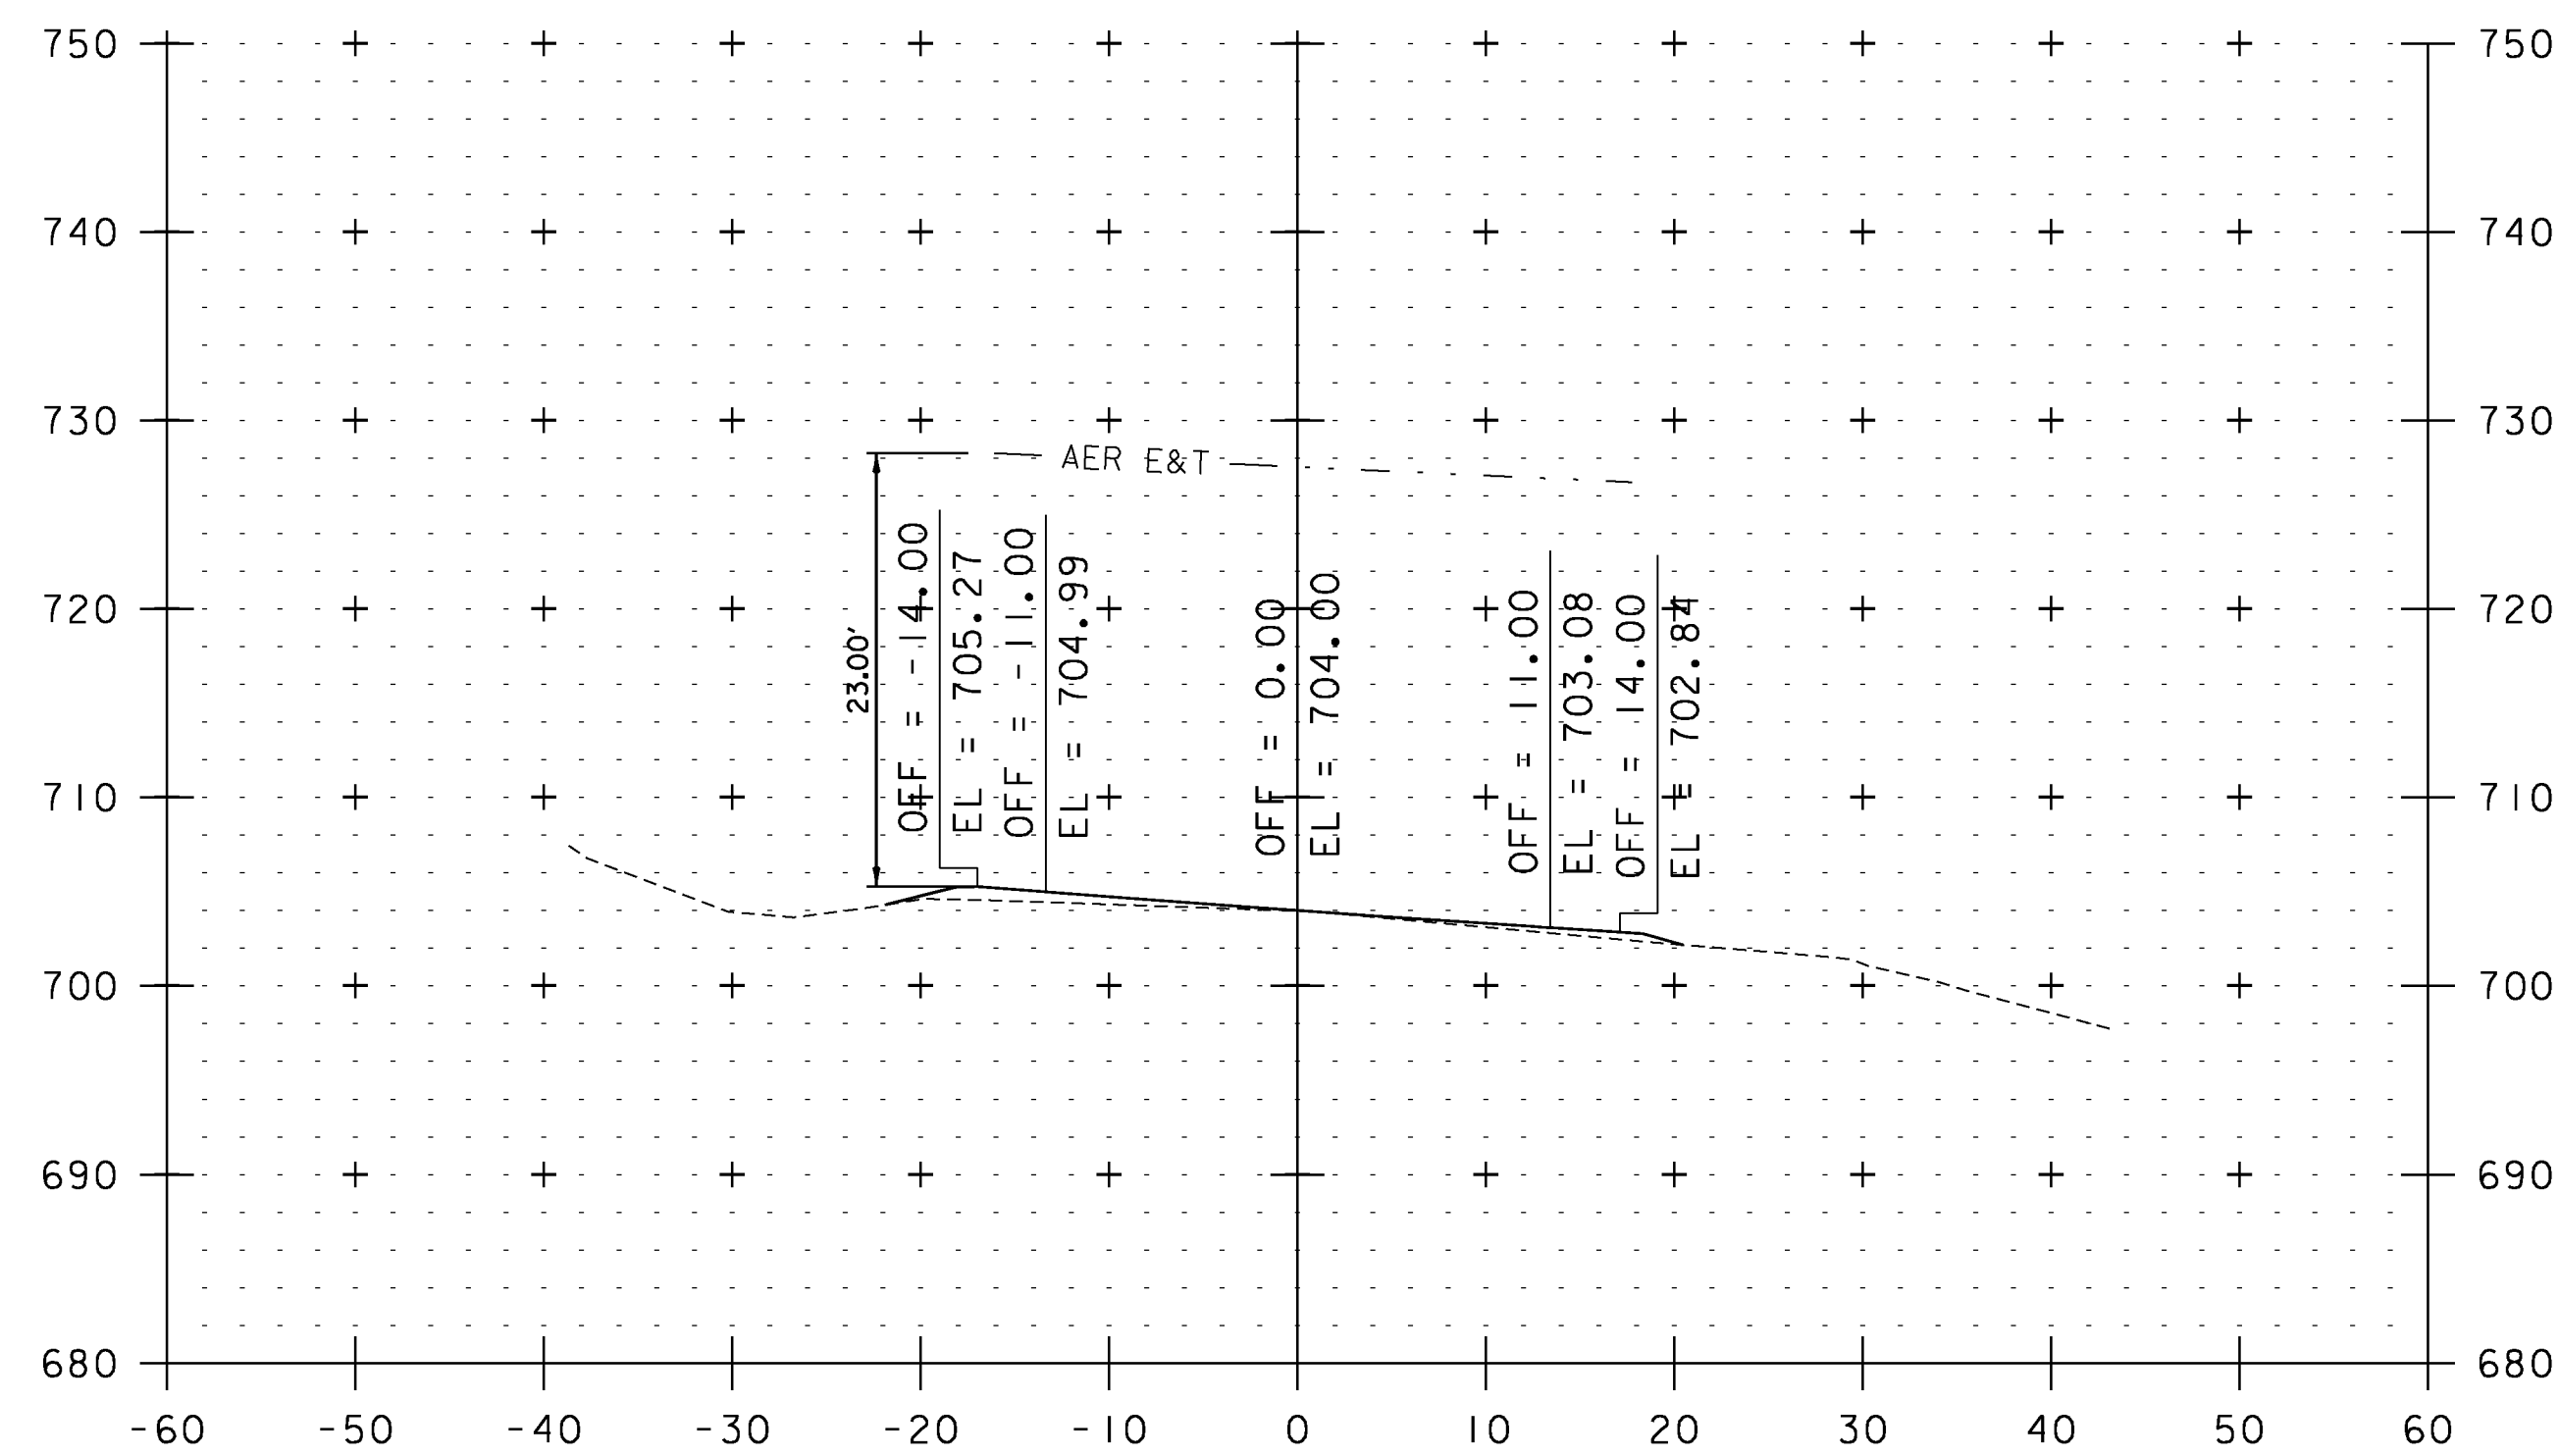

342+82

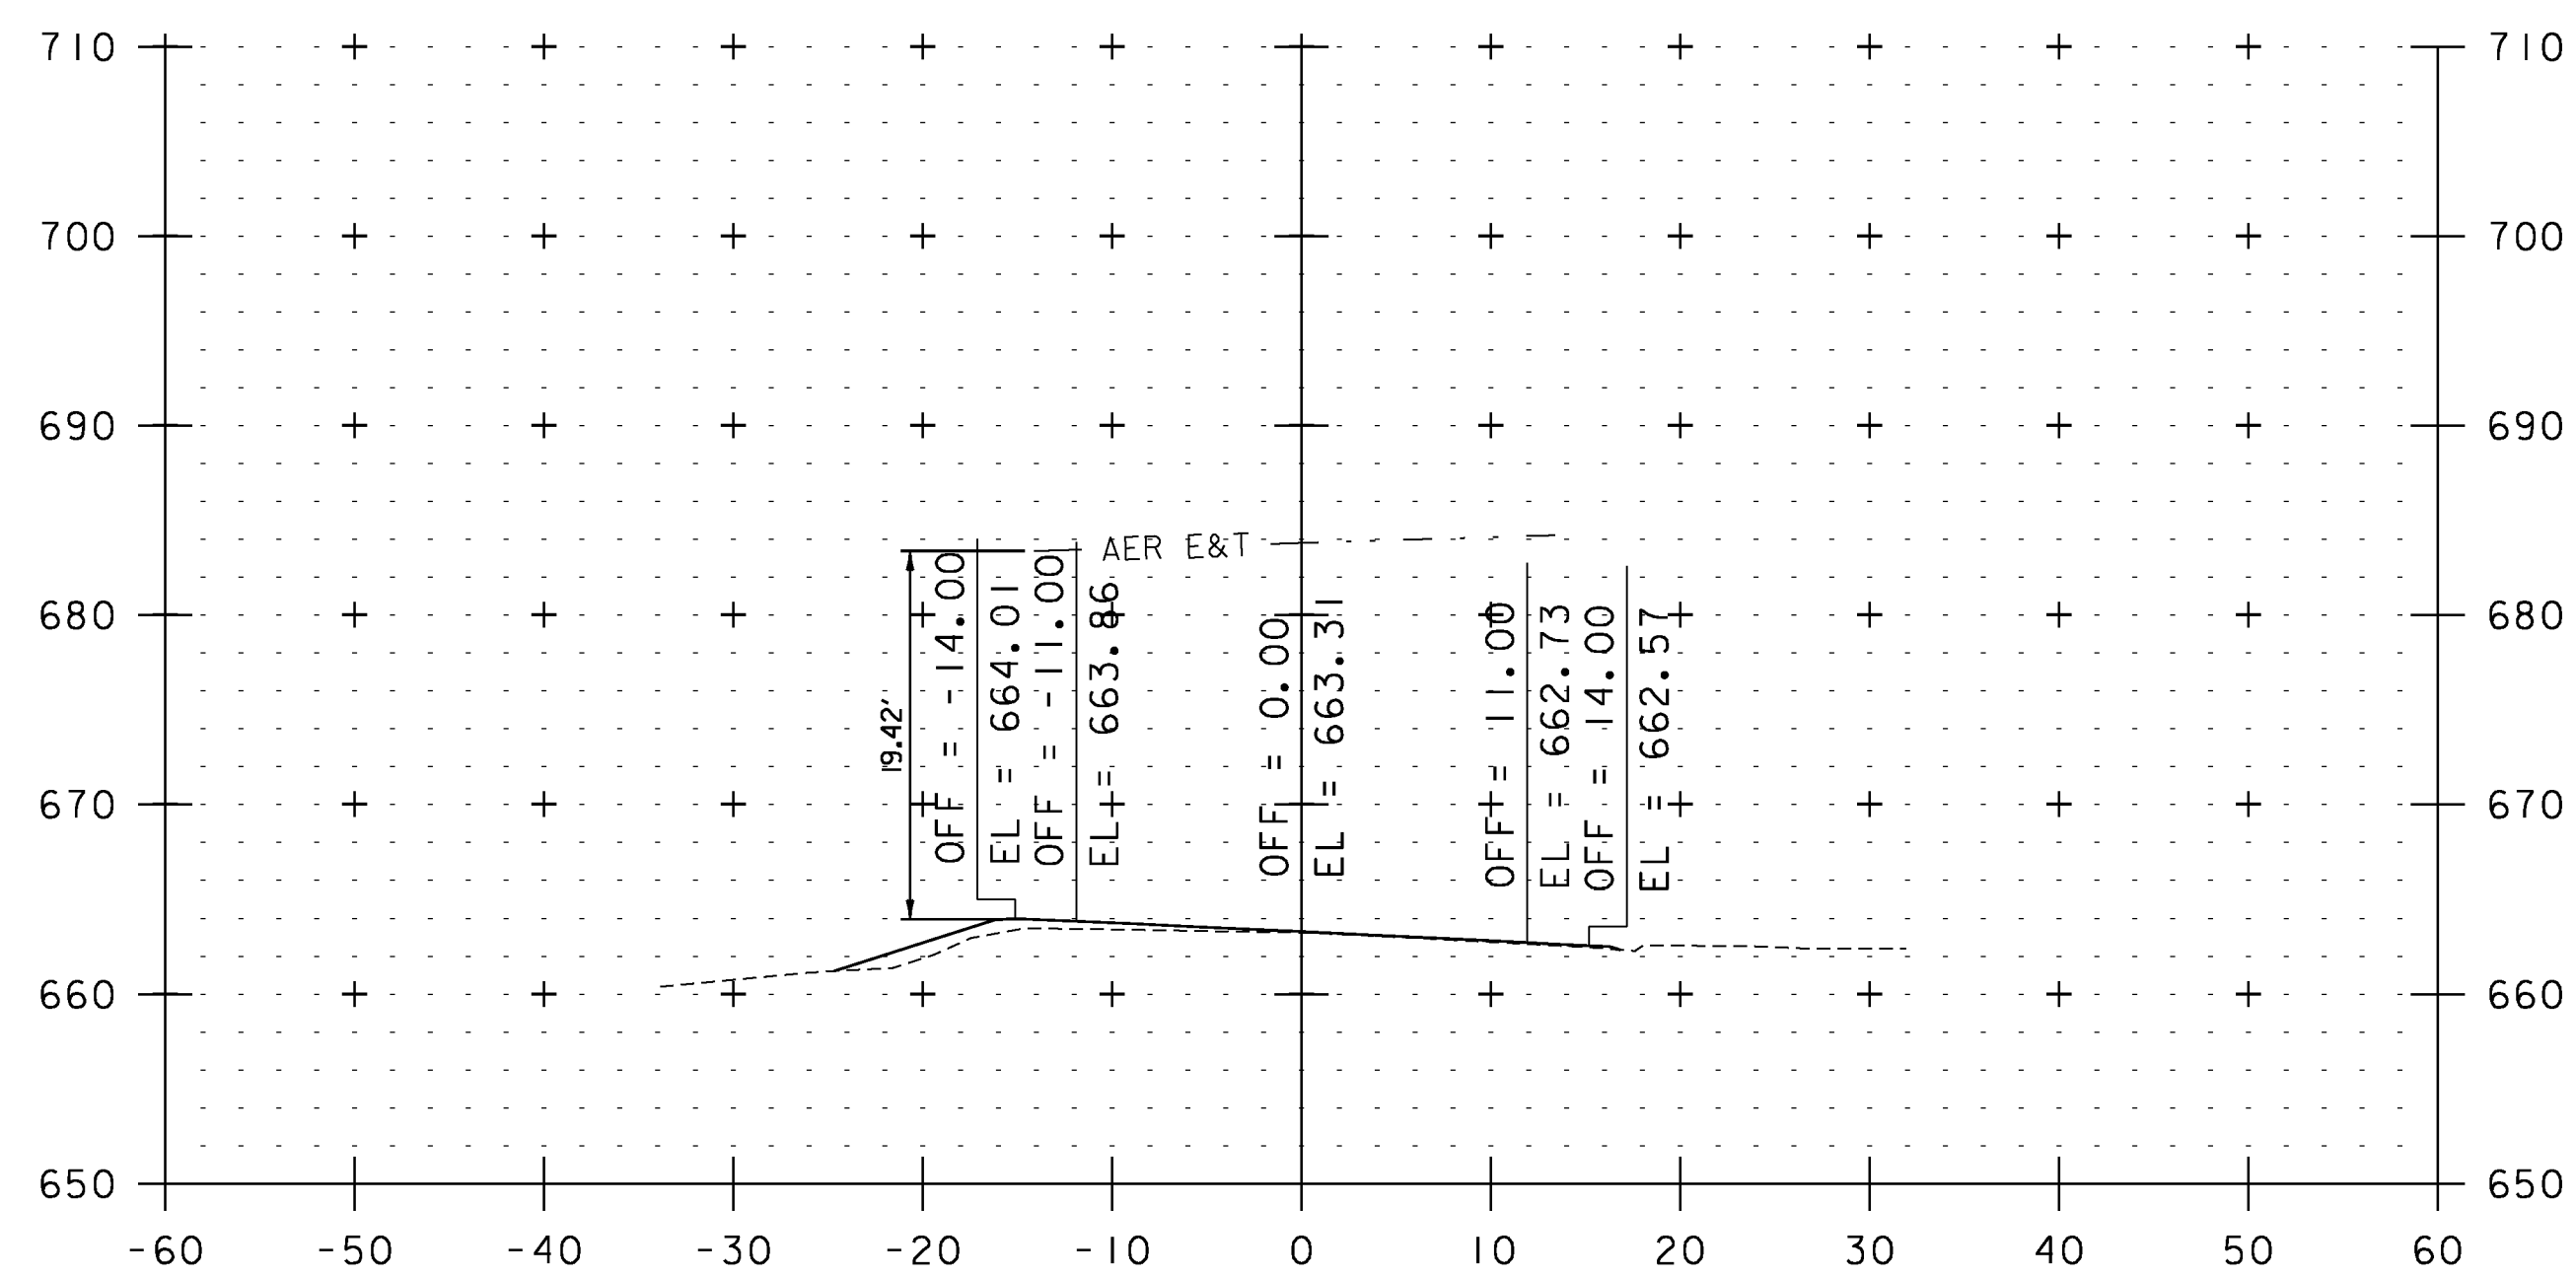

352+23



STA. 342+82 TO STA. 354+50

UTILITY CROSS SECTION SHEET 17

PROJECT NAME: WEATHERSFIELD

PROJECT NUMBER: STP 2913(I)

FILE NAME: I0c228

PROJECT LEADER: PTS

DESIGNED BY: NLL

IPARM FILE NAME: pI0c228.I99

PLOT DATE: 2/7/2013

DRAWN BY: JLS

CHECKED BY: PTS

SHEET 199 OF 234