



NOTE:

1. COLD PLANING WILL BE PAID FOR UNDER ITEM 210.10 EXCEPT AS OTHERWISE SPECIFIED IN NOTE 26 ON SHEET 2.
2. REMOVAL OF THE BIT. CONC. PAV'T. ON THE BRIDGE WILL BE PAID FOR UNDER ITEM 529.10.
3. REMOVAL OF THE BARRIER MEMBRANE WILL BE PAID FOR UNDER ITEM 580.16.

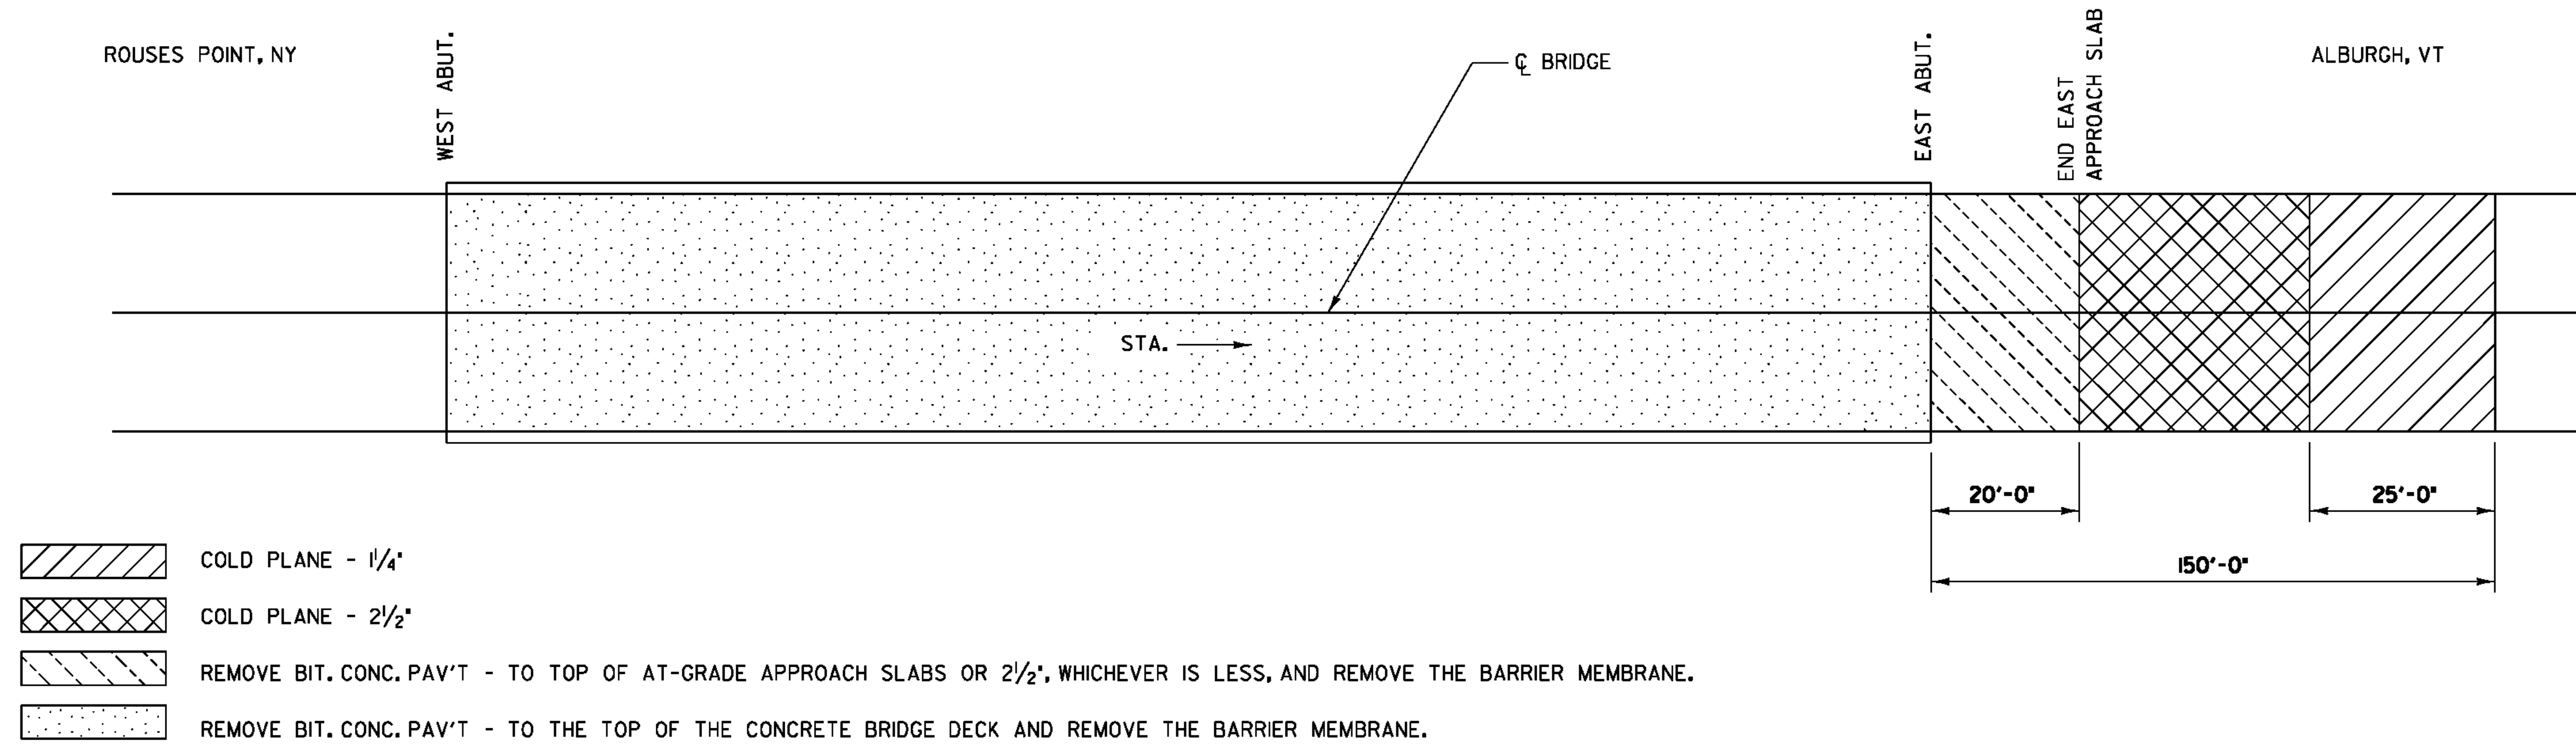


BITUMINOUS CONCRETE REMOVAL & REPLACEMENT PLAN

NOT TO SCALE

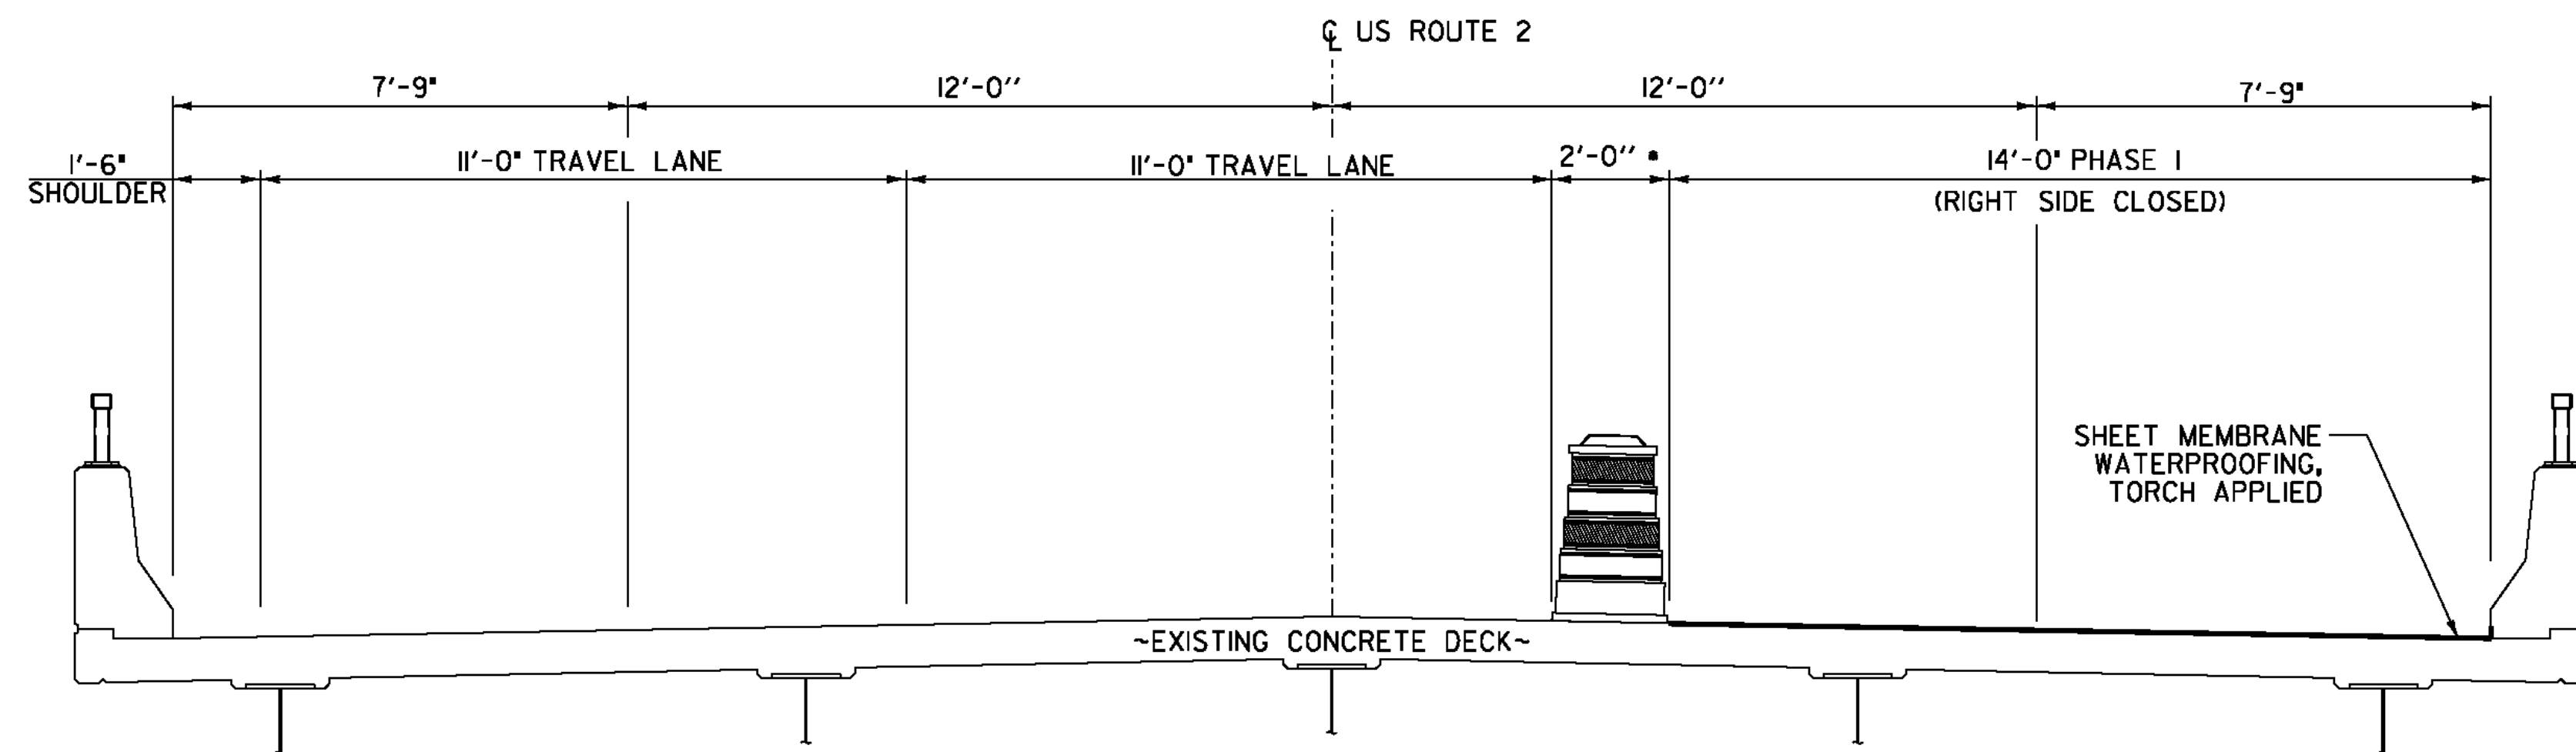

3-PHASE TRAFFIC CONTROL FOR US ROUTE 2 FOR SHORT DURATION - RIGHT SIDE CLOSED

(RIGHT LANE CLOSURE SHOWN, LEFT LANE CLOSURE SIMILAR)
NOT TO SCALE

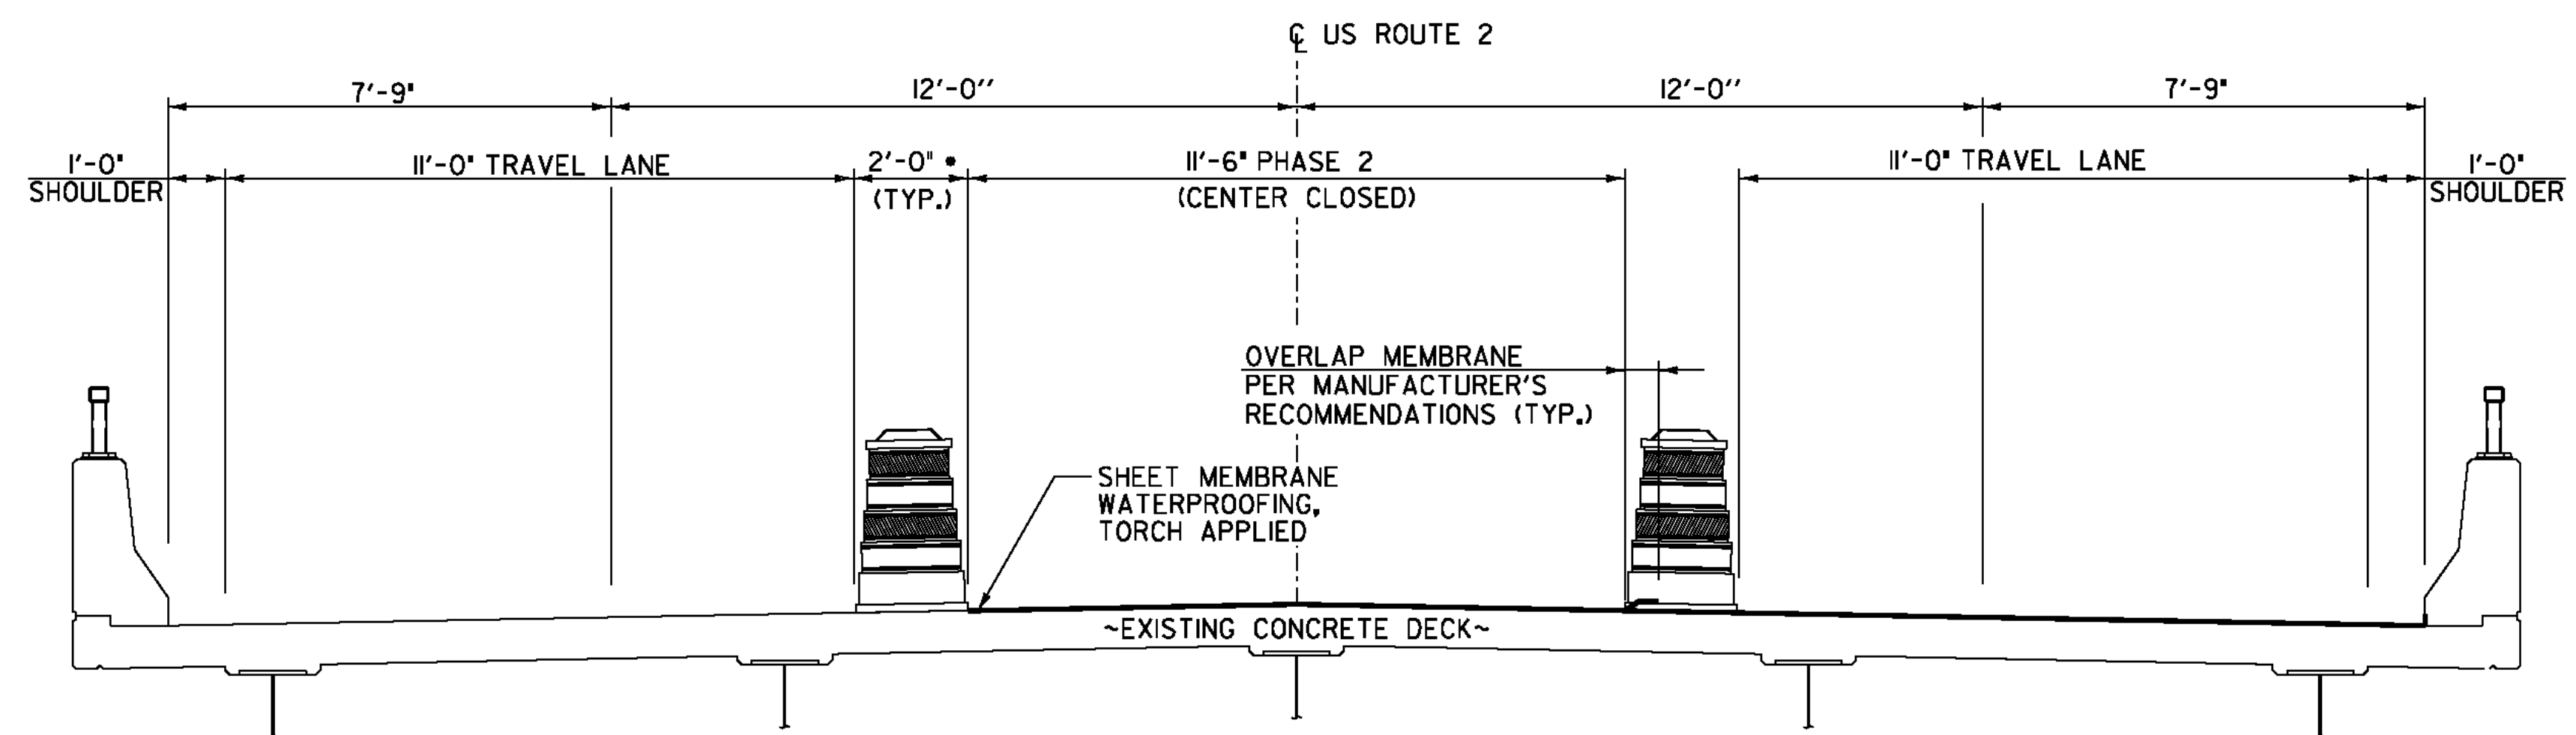

3-PHASE TRAFFIC CONTROL FOR US ROUTE 2 FOR SHORT DURATION - CENTER CLOSED

NOT TO SCALE

- TEMPORARY BARRELS SHALL BE REMOVED AND REPLACED AS NECESSARY TO ACCOMMODATE OVERSIZED VEHICLES AND CONSTRUCTION ACTIVITIES. PAYMENT SHALL BE INCIDENTAL TO ITEM 641.10.

PROJECT NAME: ALBURGH - ROUSES POINT

PROJECT NUMBER: BHF MEMB(24)

FILE NAME: sl0B032removal.dgn

PLOT DATE: 12/23/2011

PROJECT LEADER: JPB

DRAWN BY: MWS

DESIGNED BY: SRB

CHECKED BY: JPB

BIT. CONC. REMOVAL PLAN & DETAILS

SHEET 8 OF 50