

SUMMARY OF SCOPE OF WORK (S.O.W.)

ABUTMENTS:
REMOVE AND REPLACE NEOPRENE COMPRESSION SEAL.

PIERS 8W, 2W, AND 15E:
REMOVE AND REPLACE 3-SEAL EXPANSION JOINT.

PIERS 2E AND 9E:
REMOVE EXISTING 3-SEAL EXPANSION JOINT AND REPLACE WITH 4-SEAL EXPANSION JOINT.

DECK AND EAST APPROACH SLAB:
REMOVE AND REPLACE EXISTING PAVEMENT AND MEMBRANE.

CONCRETE BARRIER CURB:
- REMOVE AND RESEAL FAILED/ DAMAGED JOINTS.
- APPLY WATER REPELLENT, SILANE.
- ANY WORK REQUIRED AT EACH PIER EXPANSION JOINT.


TS 4x30x0.250 BRIDGE RAIL:
REMOVE AND RESET AT EACH PIER EXPANSION JOINT.

NAVIGATIONAL LIGHT WIRE:
REMOVE AND REPLACE FROM CAST IRON BOX STATION 37+25 RT TO CAST IRON BOX AT STATION 49+65 RT.

NAVIGATIONAL LIGHT CONDUIT:
REMOVE AND REPLACE AT EACH PIER EXPANSION JOINT.

- NOTE:
1. STATIONING IS SAME AS IN REFERENCE PLANS.
 2. PLAN IS A LINEAR REPRESENTATION OF BRIDGE. SEE REFERENCE PLANS FOR MORE DETAIL.

PLAN
NOT TO SCALE

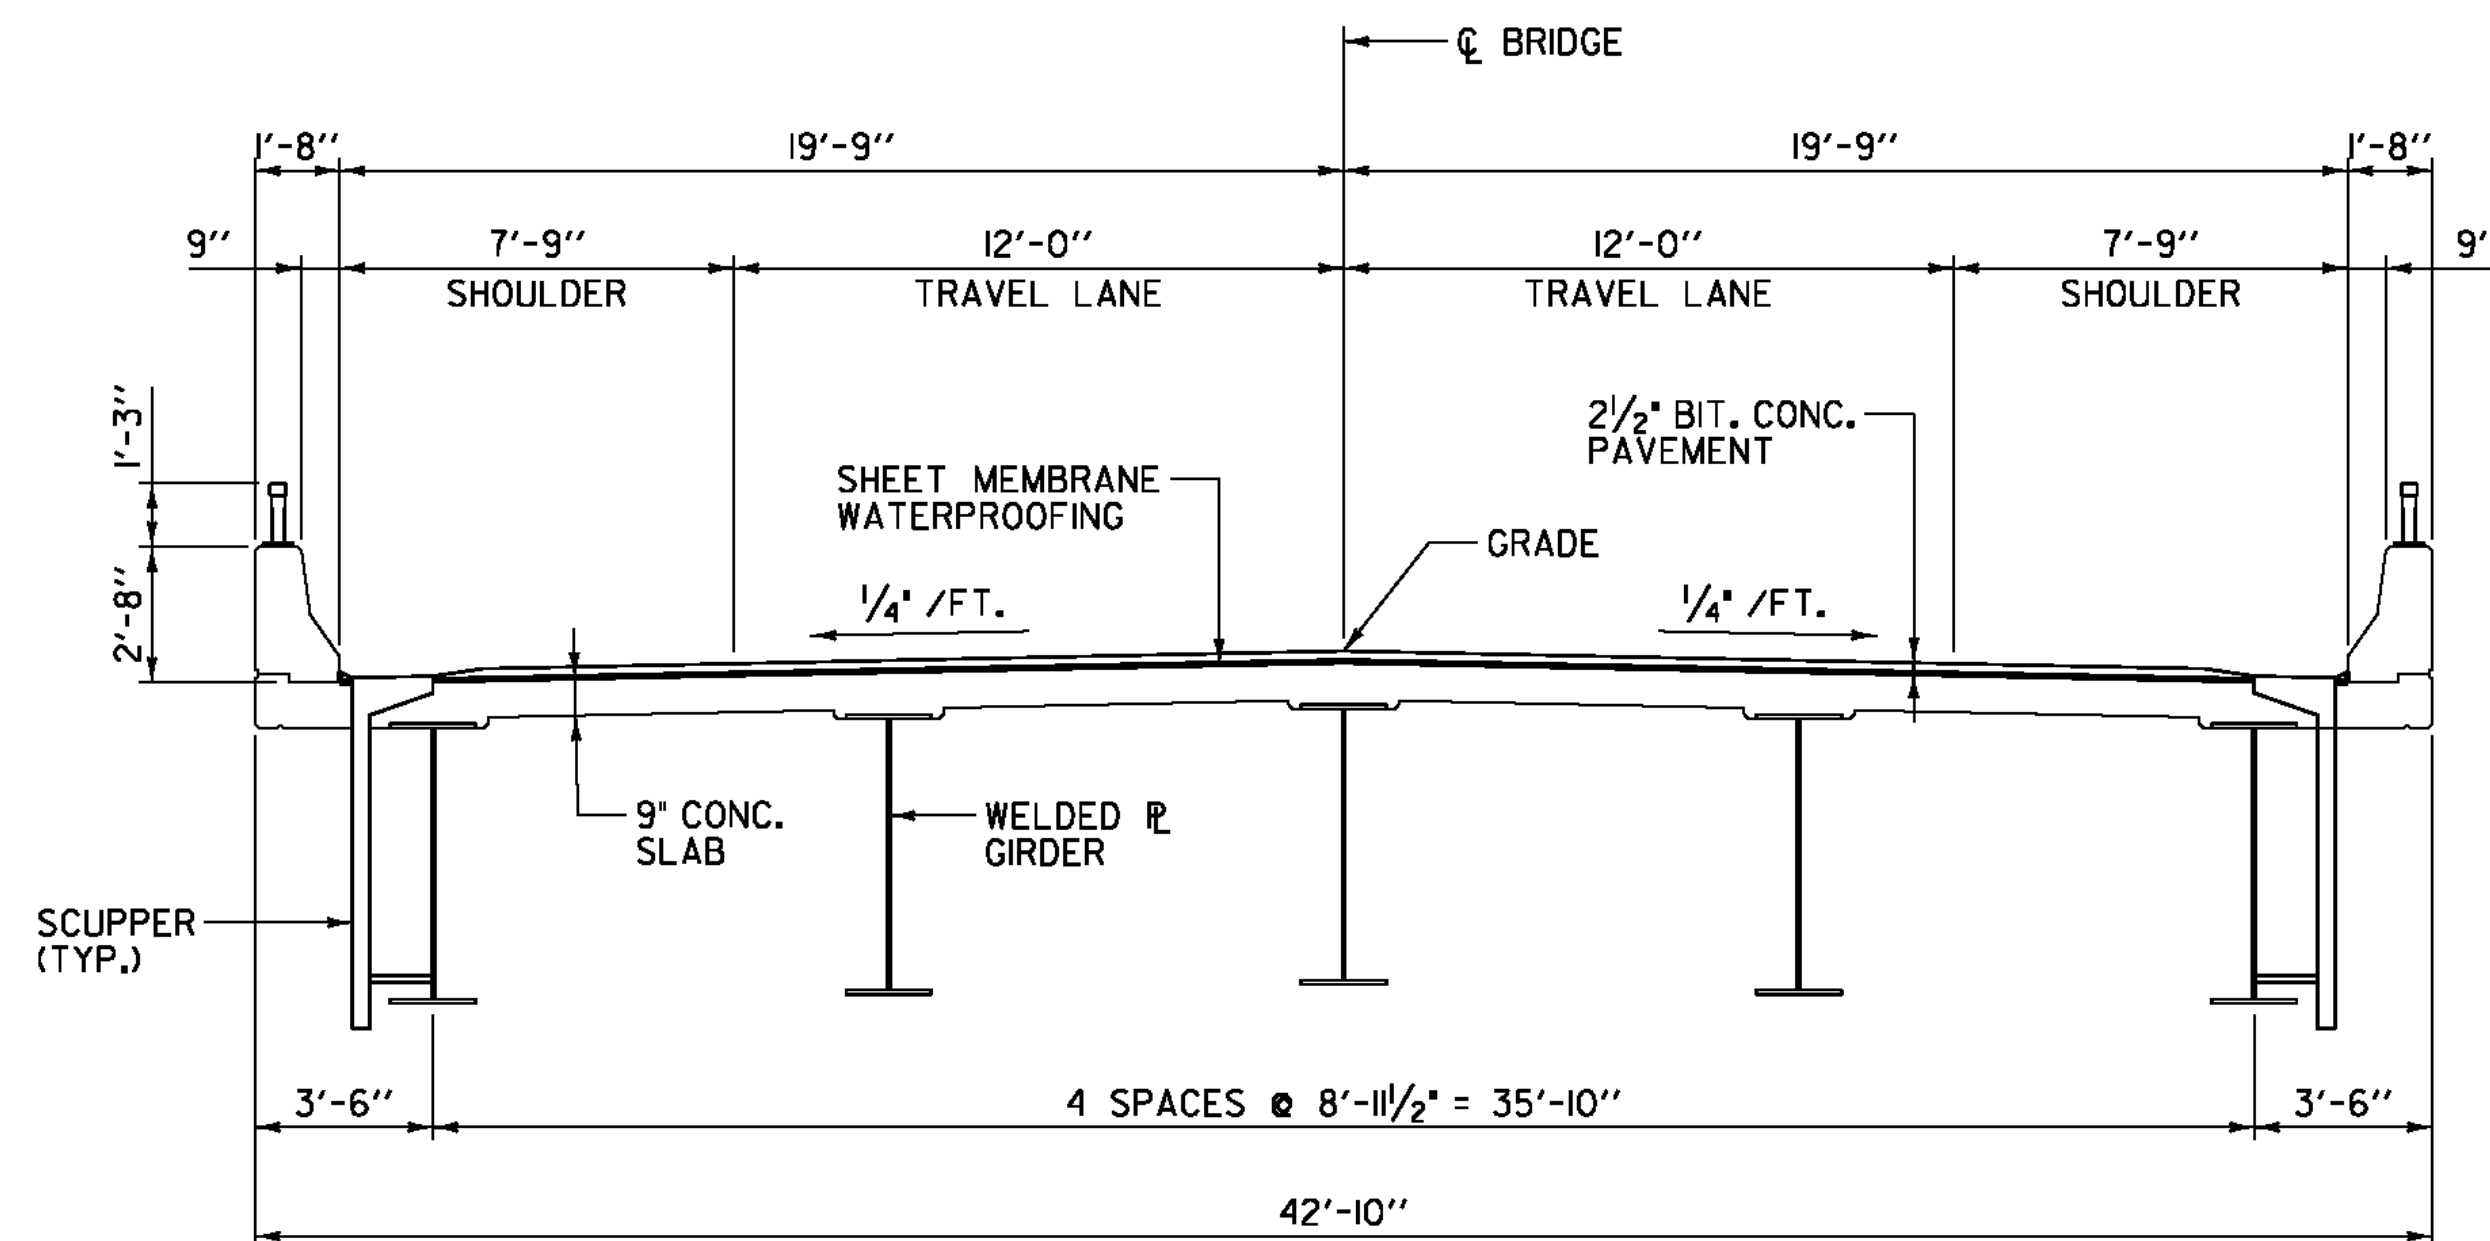

EXISTING BRIDGE TYPICAL SECTION

(STA. 37+09.33 TO STA. 77+61.00)
NOT TO SCALE

PROJECT NAME: ALBURGH - ROUSES POINT

PROJECT NUMBER: BHF MEMB(24)

FILE NAME: sl0b03deck_details.dgn

PLOT DATE: 12/23/2011

PROJECT LEADER: JPB

DRAWN BY: MWS

DESIGNED BY: SRB

CHECKED BY: JPB

EXISTING BRIDGE DETAILS AND S.O.W.

SHEET 10 OF 50