


**D3-1**

LOCATION: BRISTOL: VT ROUTE 116  
 STA. 12+34, RT  
 STA. 13+02, LT

COLOR: WHITE BORDER AND TEXT (RETROREFLECTIVE)  
 GREEN BACKGROUND (RETROREFLECTIVE)

MATERIAL: 0.125" FLAT SHEET ALUMINUM

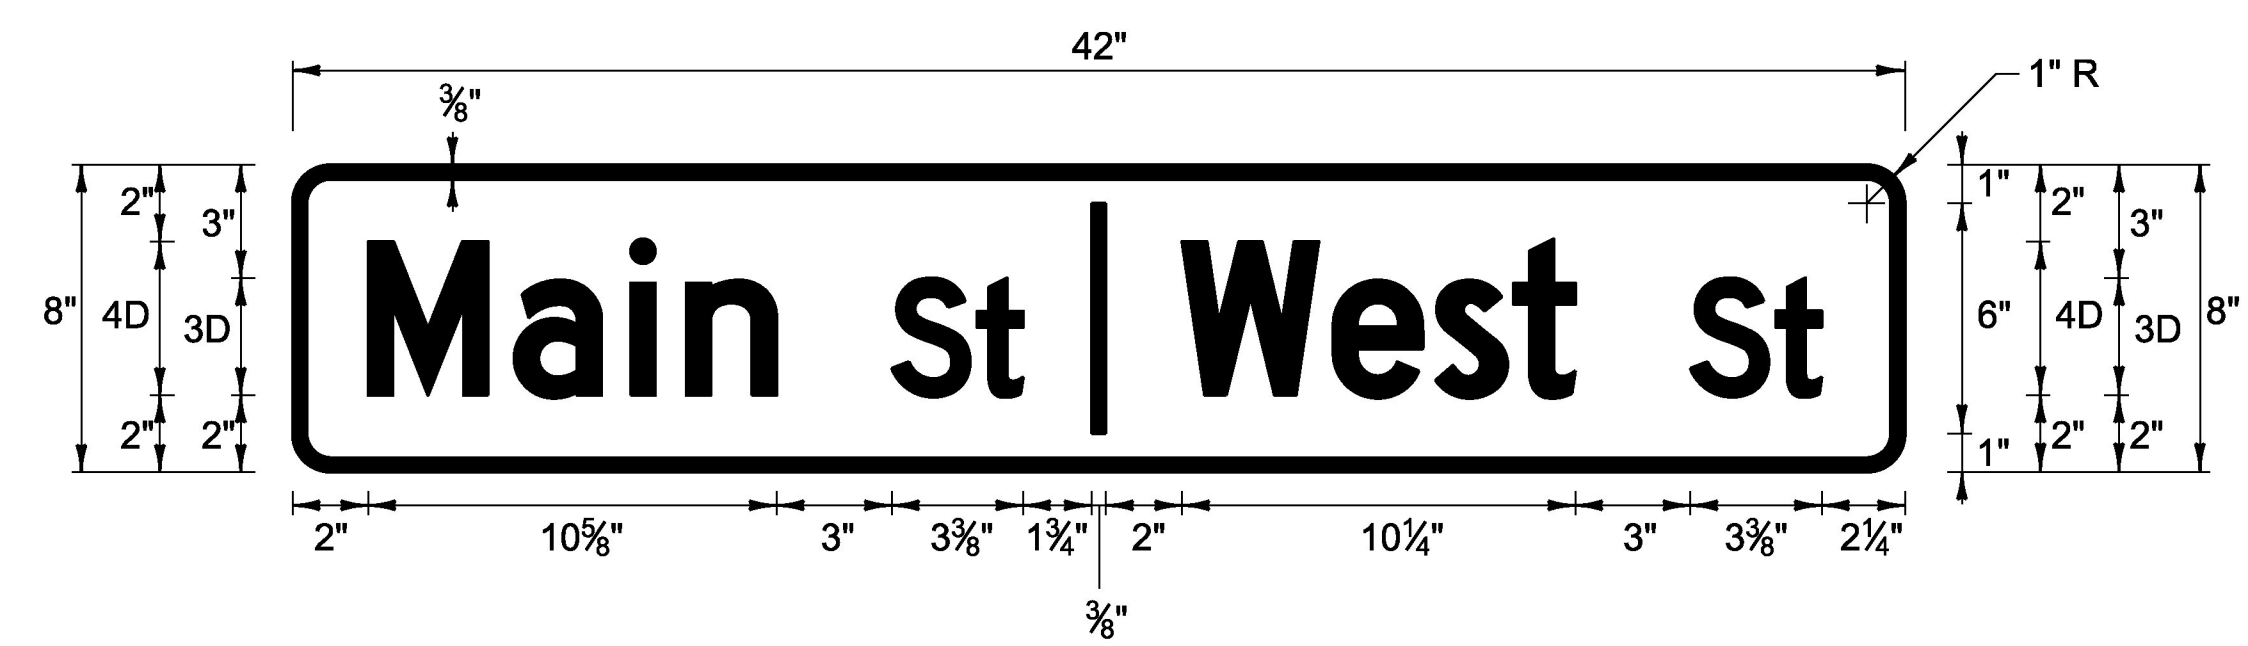


**D3-1**

LOCATION: BRISTOL: VT ROUTE 116  
 STA. 12+34, RT  
 STA. 13+02, LT

COLOR: WHITE BORDER AND TEXT (RETROREFLECTIVE)  
 GREEN BACKGROUND (RETROREFLECTIVE)

MATERIAL: 0.125" FLAT SHEET ALUMINUM

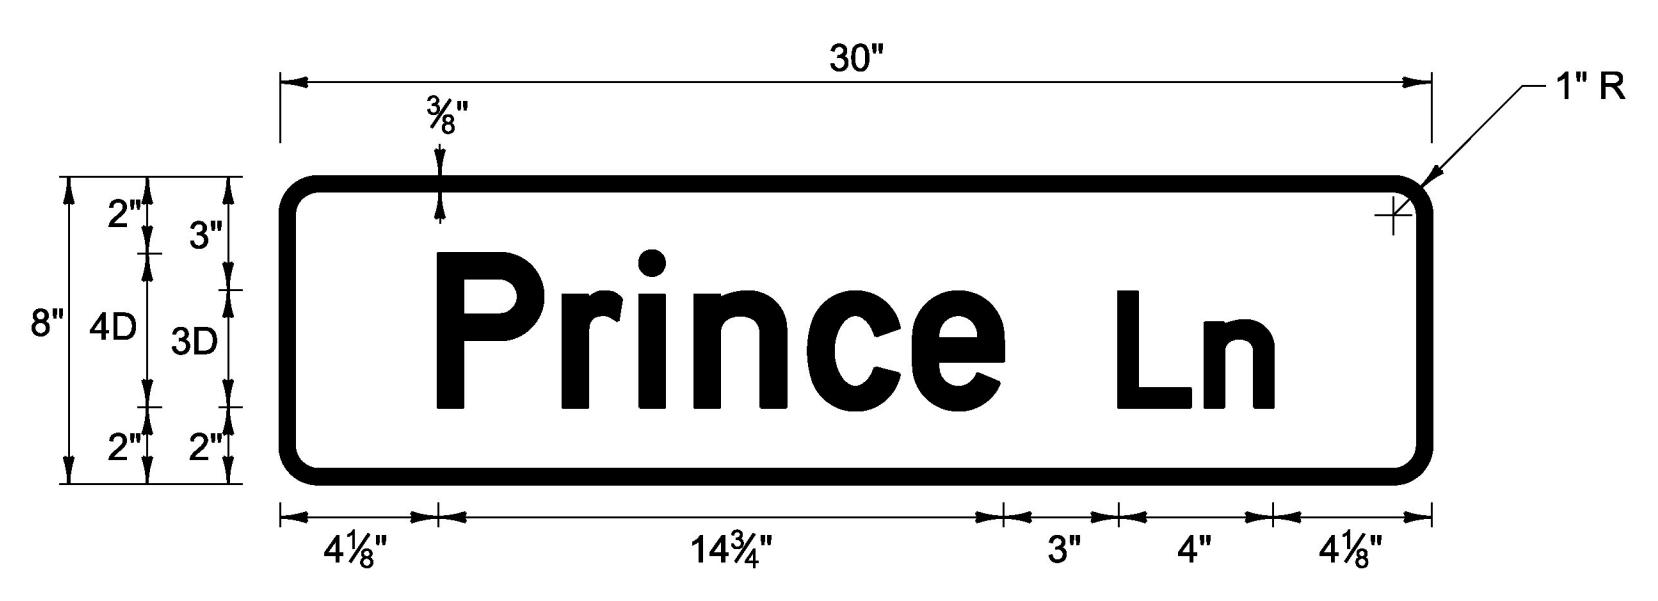

**D3-1**

LOCATION: BRISTOL: VT ROUTE 116  
 STA. 101+23, RT

COLOR: WHITE BORDER AND TEXT (RETROREFLECTIVE)  
 GREEN BACKGROUND (RETROREFLECTIVE)

MATERIAL: 0.125" FLAT SHEET ALUMINUM

NOTE: 12" WIDE ALUMINUM SIGN BRACKETS  
 SHALL BE USED TO MOUNT STREET SIGNS.

PROJECT NAME:	BRISTOL
PROJECT NUMBER:	HES 021-1 (28)
FILE NAME:	z10b078frm.dgn
PLOT DATE:	4/29/2014
PROJECT LEADER:	T. LUTHER
DRAWN BY:	G. BURGMEIER
DESIGNED BY:	G. BURGMEIER
CHECKED BY:	G. EDWARDS
<b>SIGN DETAILS</b>	SHEET 18 OF 29

