

INDEX OF SHEETS

- 1. TITLE SHEET
- 2. QUANTITY SHEET
- 3-4. TRAFFIC SIGNAL SHEETS

STANDARDS

E-100	CONSTRUCTION APPROACH SIGNS	01/02/2004
E-100A	SIDE ROAD CONSTRUCTION APPROACH SIGNS	01/02/2004
E-101	CONSTRUCTION SIGN DETAILS	05/30/2003
E-102	CONSTRUCTION SIGN DETAILS	06/30/2003
E-110	MAJOR MAINTENANCE OPERATION LANE CLOSURE	08/08/1995
E-111	MINOR MAINTENANCE OPERATIONS	03/11/1997
E-171A	TRAFFIC CONTROL SIGNALS GENERAL NOTES AND DETAILS	08/09/1995


**STATE OF VERMONT
AGENCY OF TRANSPORTATION**




**PROPOSED IMPROVEMENT
TOWNS OF HINESBURG AND RICHMOND
COUNTY OF CHITTENDEN
INTERSECTION OF VT 116 & TH 1 & TH 7
INTERSECTION OF US 2 & TH 1 & TH 2**

TOWN OF HINESBURG, AT THE INTERSECTION OF VT ROUTE 116 (MM 5.46)/TH 1/TH 7. THIS PROJECT CONSISTS OF ADDING RADAR STOP BAR DETECTION AT AN EXISTING TRAFFIC SIGNAL.
TOWN OF RICHMOND, AT THE INTERSECTION OF US ROUTE 2 (MM 2.73)/TH 1/TH 2. THIS PROJECT CONSISTS OF ADDING VIDEO VEHICLE DETECTION AT AN EXISTING TRAFFIC SIGNAL.


LENGTH OF ROADWAY - VT ROUTE 116	500 FT	.09 MILES
LENGTH OF ROADWAY - US ROUTE 2	500 FT	.09 MILES
TOTAL LENGTH OF ROADWAY	1000 FT	.18 MILES

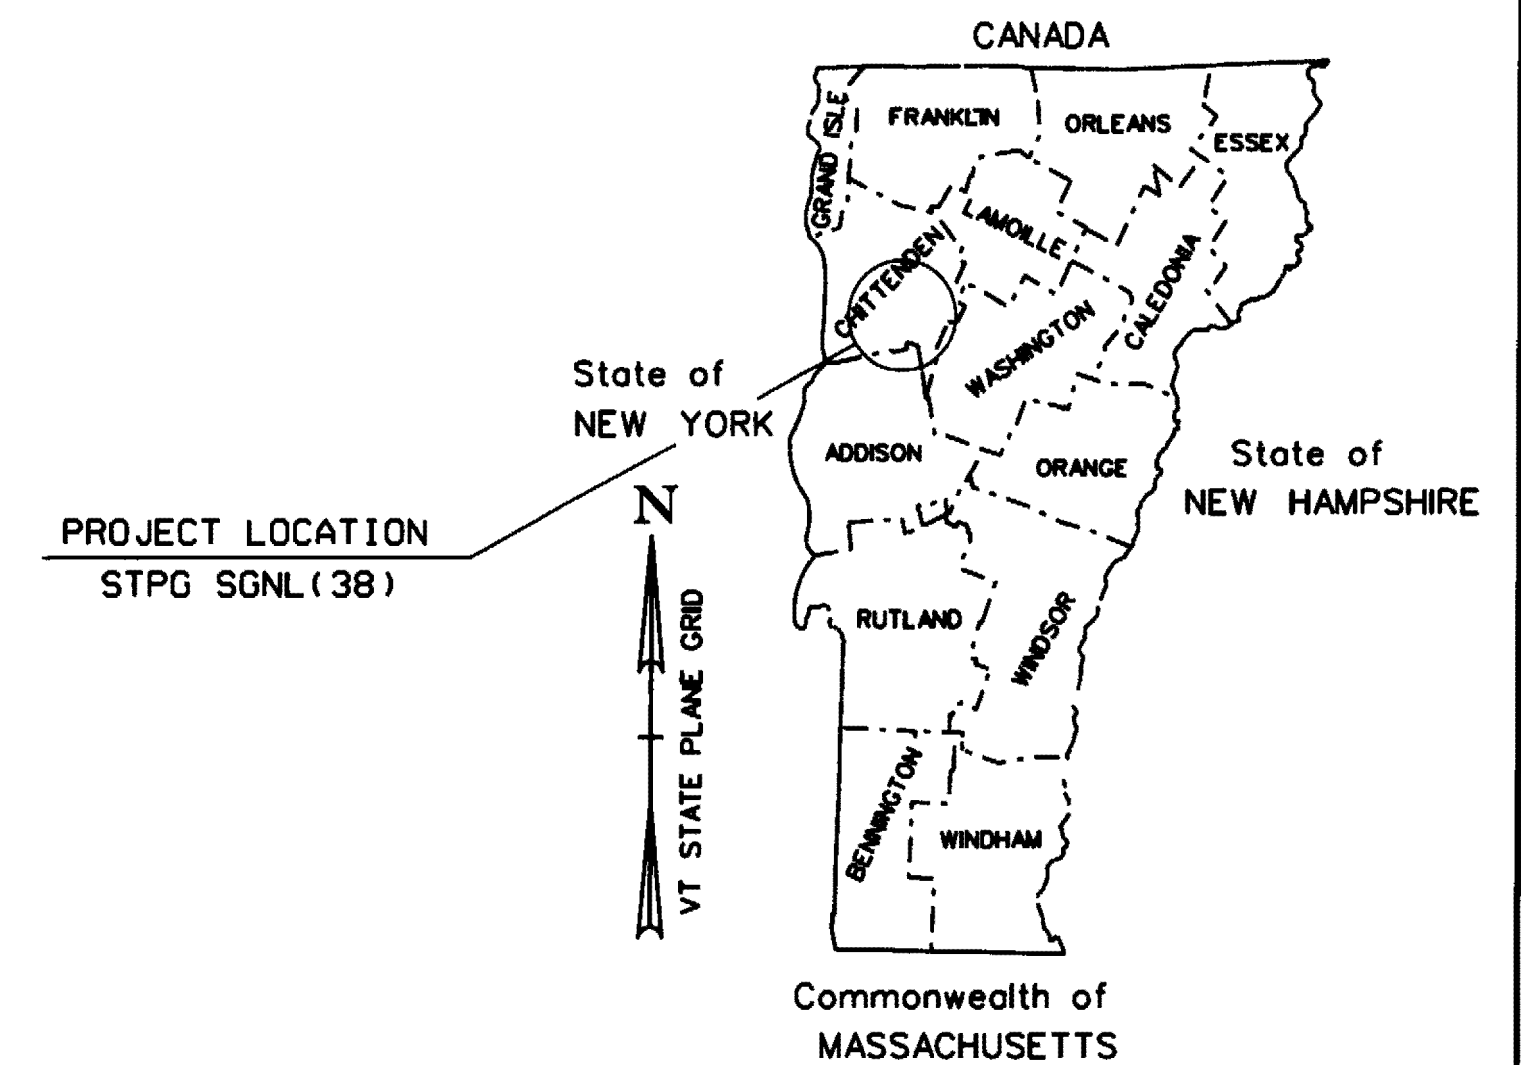

VT ROUTE 116 / TH 1 / TH 7

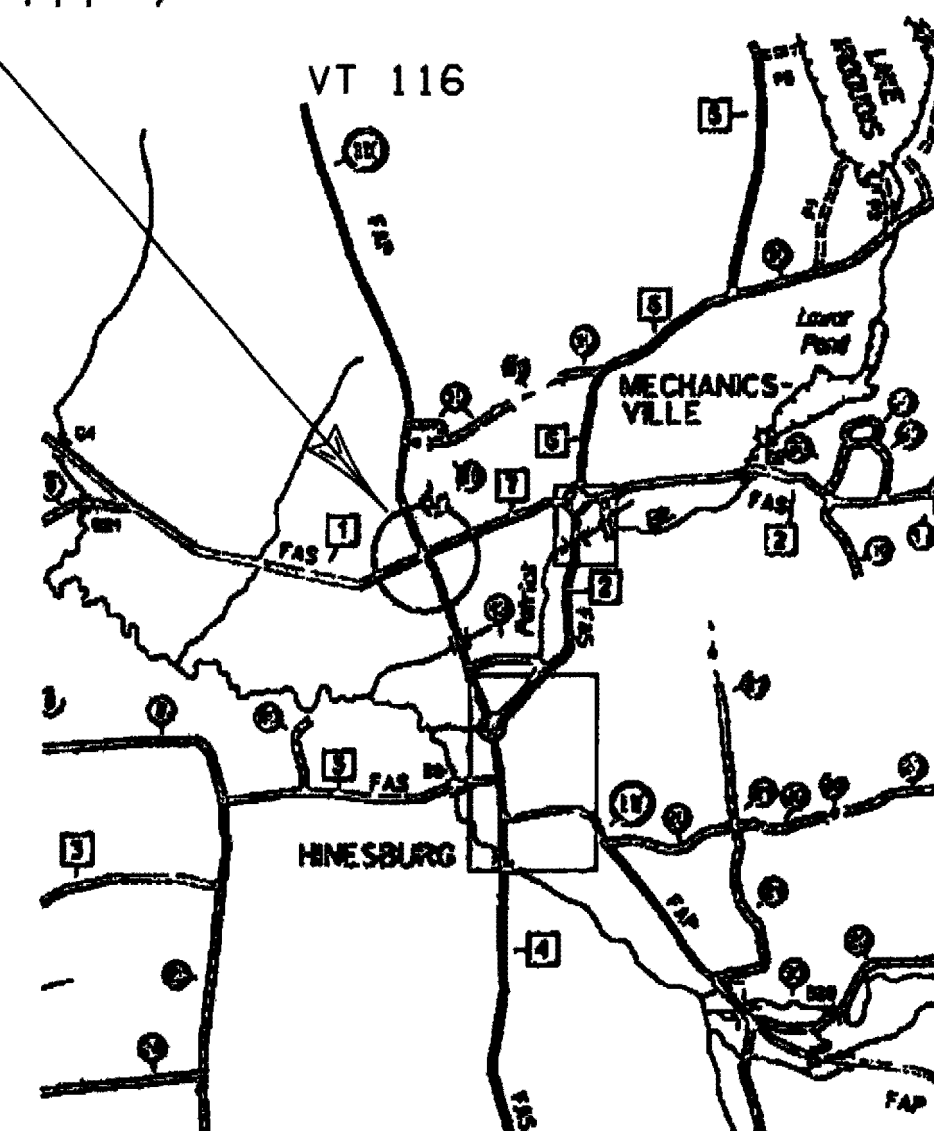

N.T.S.

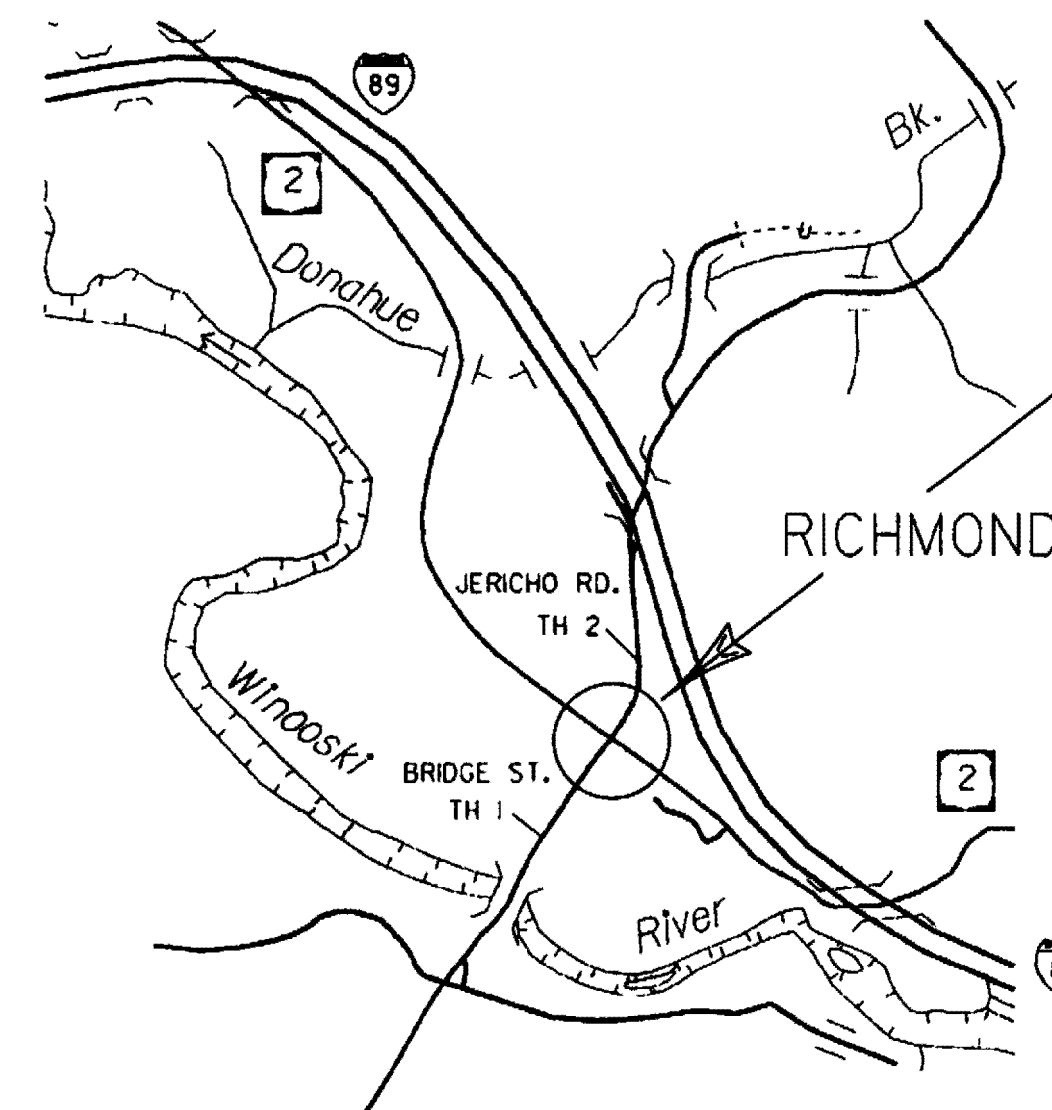

US ROUTE 2 / TH 1 / TH 2



CONVENTIONAL SYMBOLS

COUNTY LINE	
TOWN LINE	
LIMITS OF ACCESS	
POINT OF ACCESS	
FENCE LINE	
STONE WALL	
TRAVELED WAY	
GUARD RAIL	
RAILROAD	
SURVEY LINE	
CULVERT	
POWER POLE	
TELEPHONE POLE	
TREES	
CONTROL OF ACCESS	
PROPERTY LINE	
R.O.W. TAKING LINE	
SLOPE RIGHTS	
TOP OF CUT	
TOE OF SLOPE	

SURVEYED BY : N/A
SURVEYED DATE : N/A

DATUM
VERTICAL N/A
HORIZONTAL N/A

THESE PLANS ARE SUBJECT TO SUCH ENGINEERING CHANGES AS MAY BE REQUIRED BY THE FEDERAL HIGHWAY ADMINISTRATION OR THE DIRECTOR OF PROGRAM DEVELOPMENT.
CONSTRUCTION IS TO BE CARRIED ON IN ACCORDANCE WITH THESE PLANS AND THE STANDARD SPECIFICATIONS FOR CONSTRUCTION DATED 2006, AS APPROVED BY THE FEDERAL HIGHWAY ADMINISTRATION ON JUNE 15, 2006 FOR USE ON THIS PROJECT, INCLUDING ALL SUBSEQUENT REVISIONS AND SUCH REVISED SPECIFICATIONS AND SPECIAL PROVISIONS AS ARE INCORPORATED IN THESE PLANS.

DIRECTOR OF PROGRAM DEVELOPMENT	
APPROVED	DATE 1-18-11
PROJECT MANAGER : B. NYQUIST	
PROJECT NAME :	HINESBURG - RICHMOND
PROJECT NUMBER :	STPG SGNL (38)
SHEET 1 OF 4 SHEETS	