


**VOIDED SLAB UNIT #2-#4 & #6-#8 TYPICAL**


SCALE: 1 1/2" = 1'-0"

VOIDED SLAB UNIT	QUANTITY	( X ) DIMENSION	( Y ) DIMENSION	BOTTOM STRAND COUNT	TOP STRAND COUNT
#2	1	21 1/2"	22 1/2"	14	2
#3	1	22 1/2"	23 1/2"	15	2
#4	1	23 1/2"	24 1/2"	15	2
#6	1	24 1/2"	23 1/2"	15	2
#7	1	23 1/2"	22 1/2"	15	2
#8	1	22 1/2"	21 1/2"	14	2

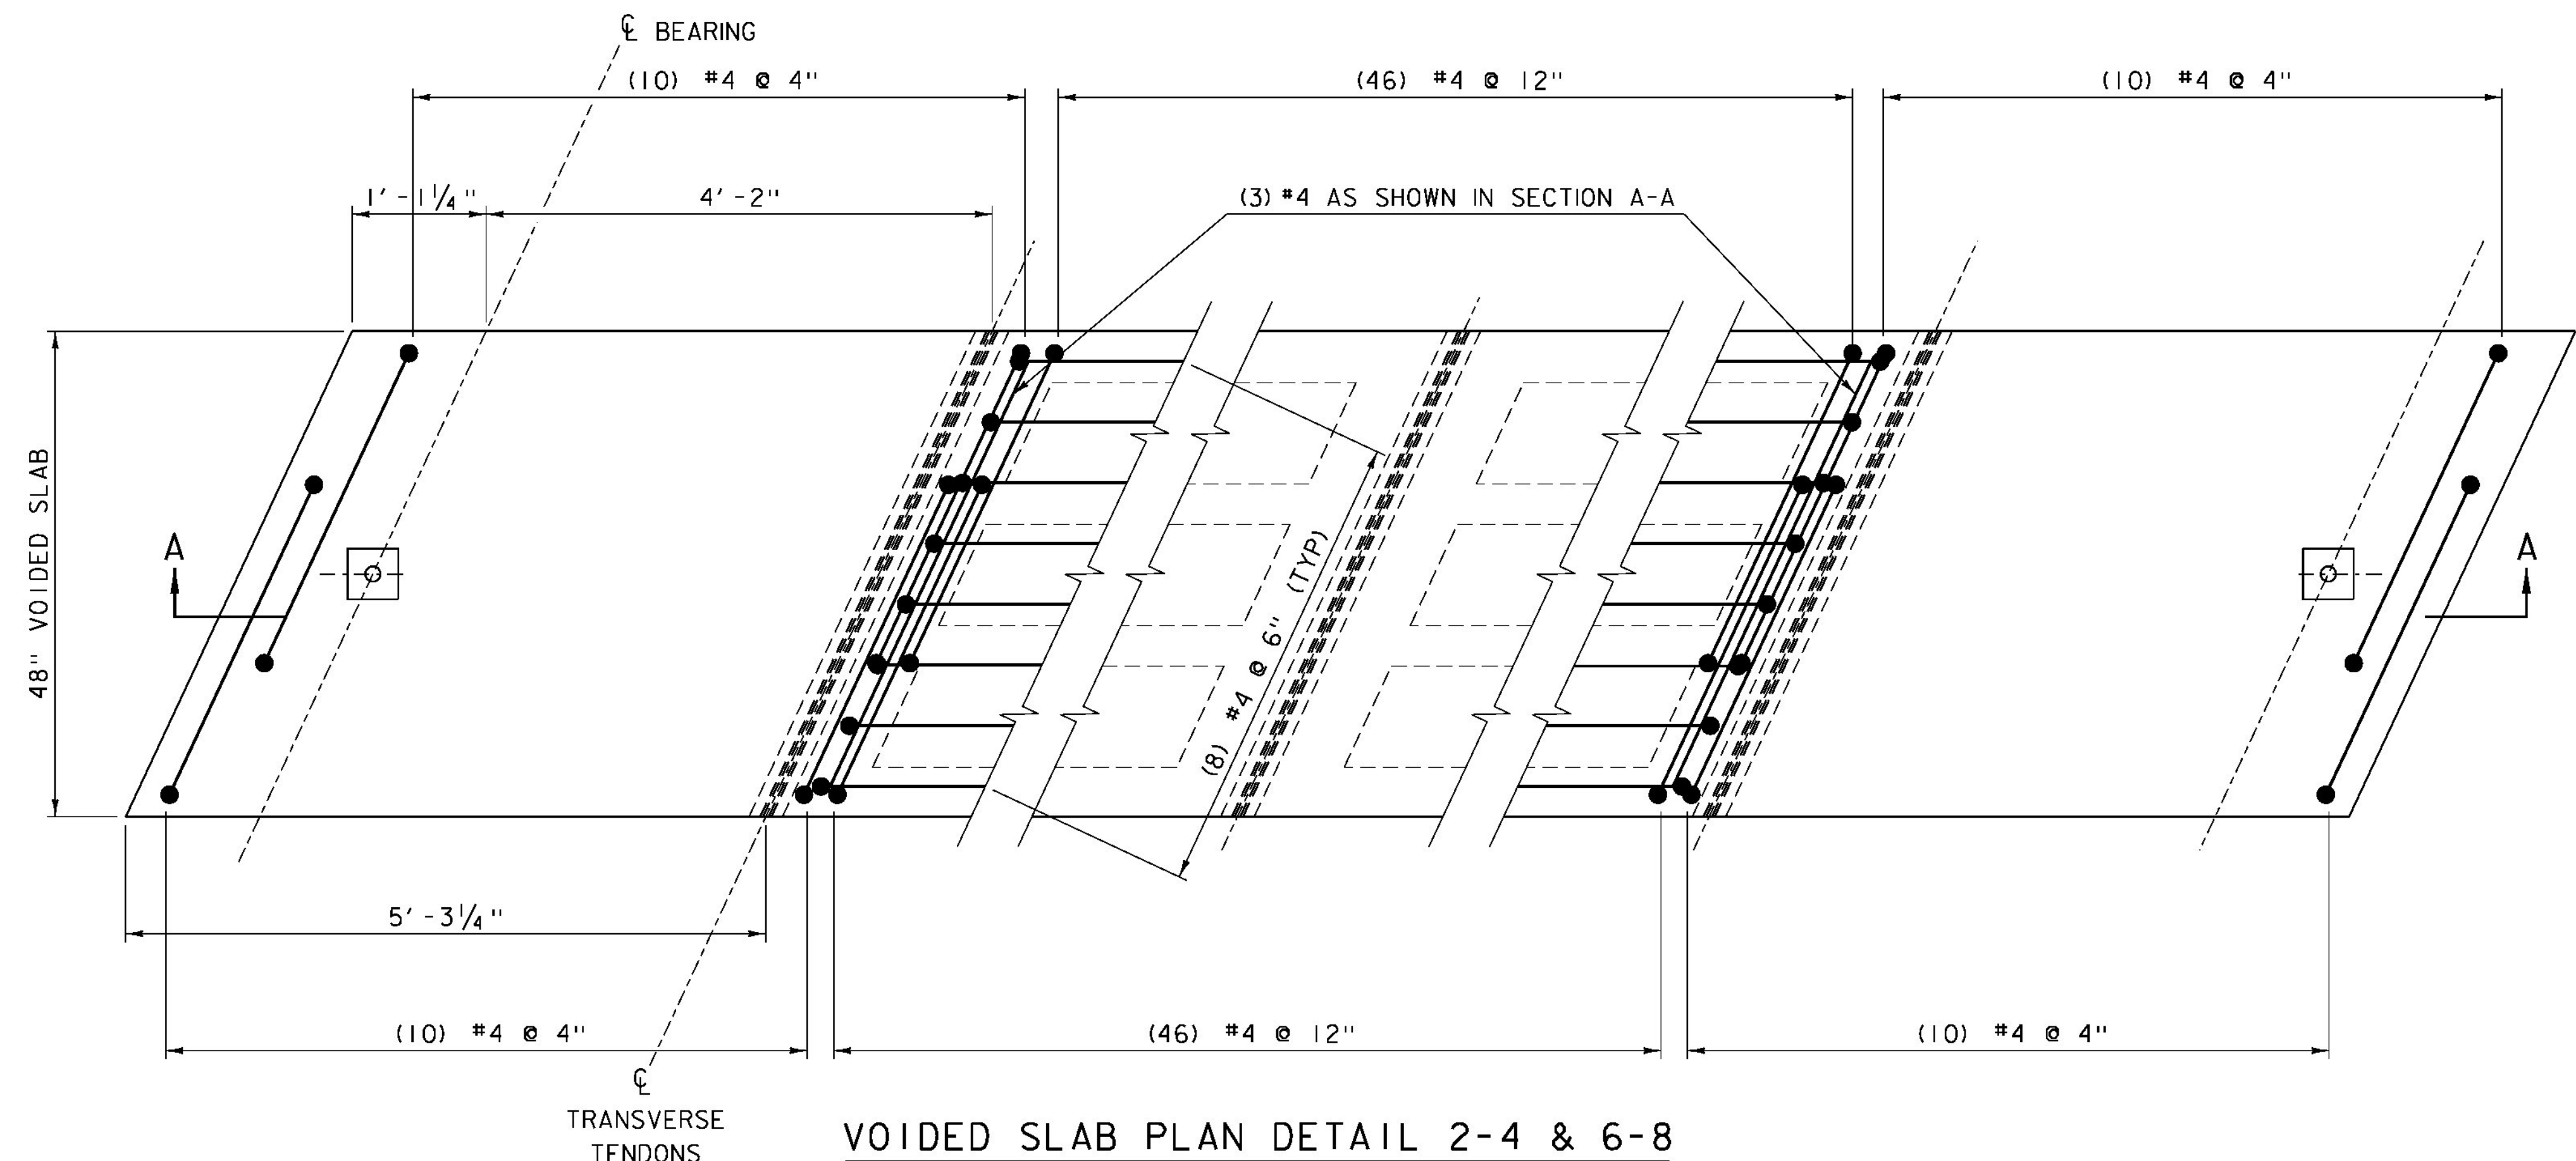

**VOIDED SLAB PLAN DETAIL 2-4 & 6-8**

SCALE: 1" = 1'-0"

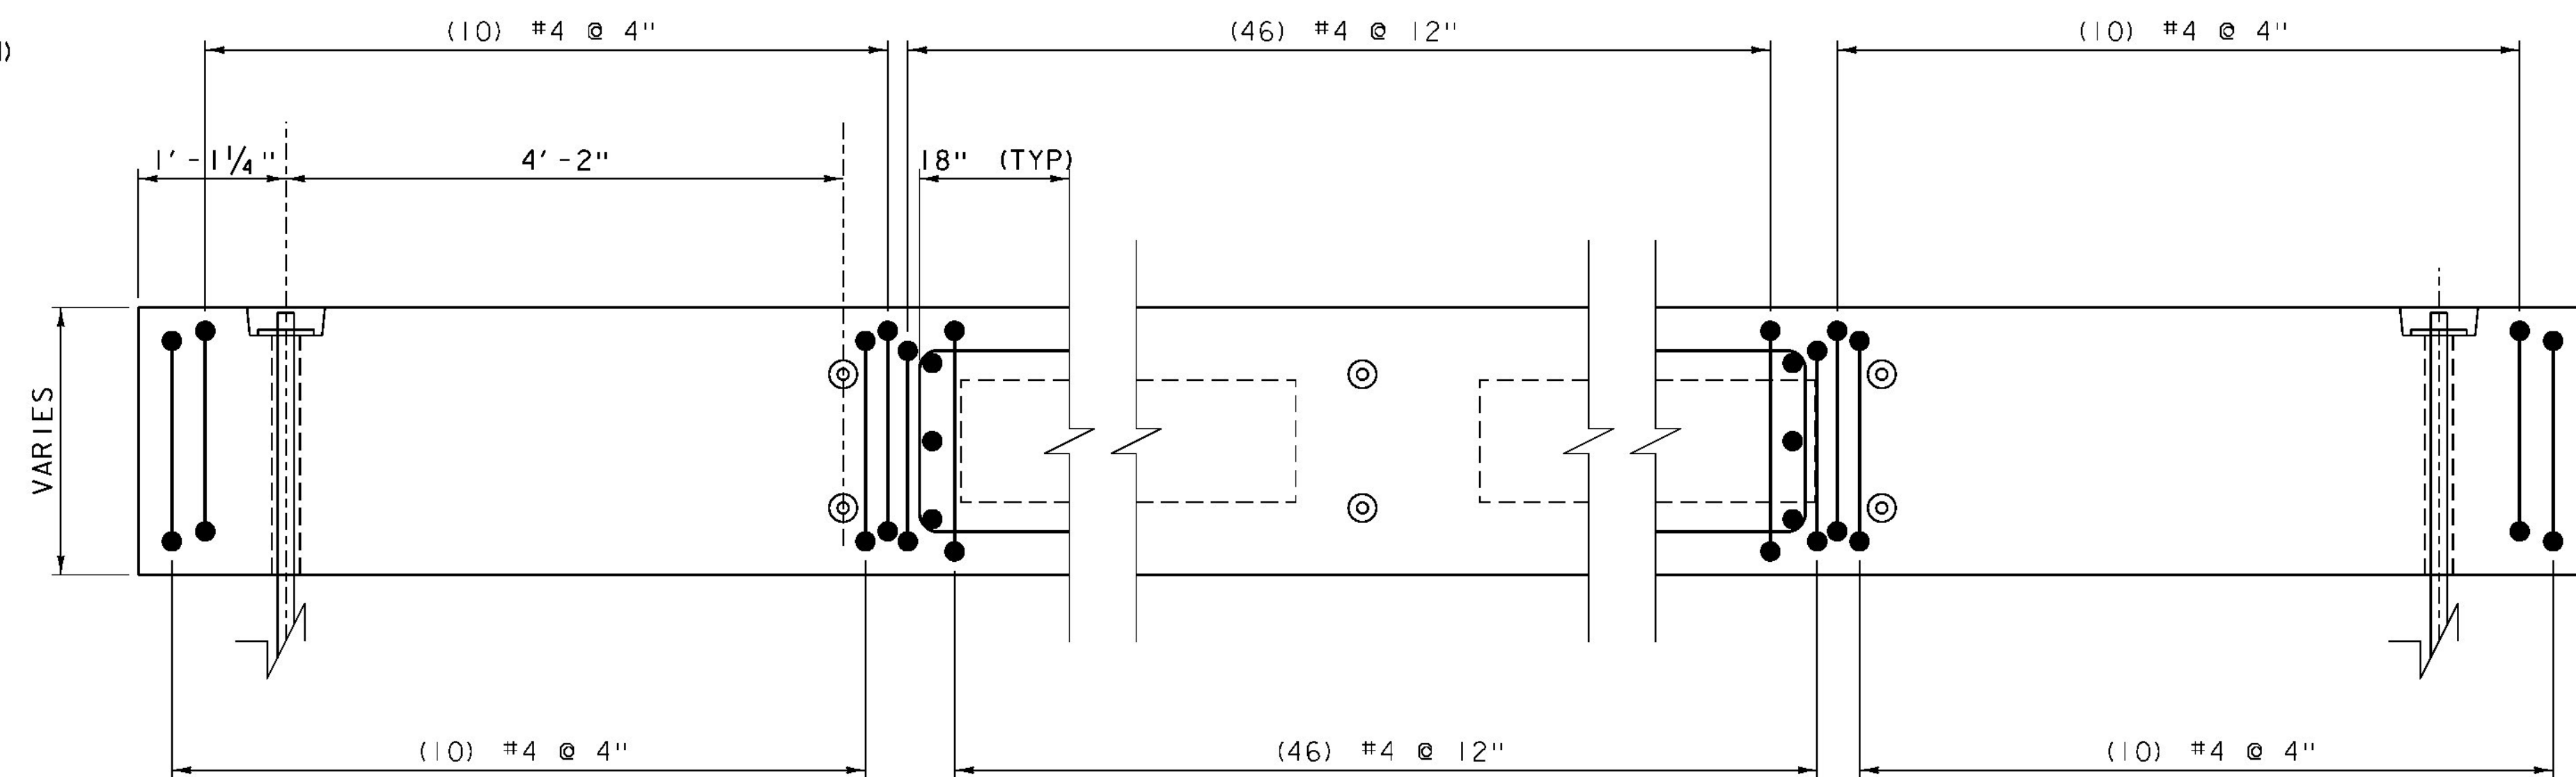

**VOIDED SLAB SECTION A-A 2-4 & 6-8**

SCALE: 1" = 1'-0"

PROJECT NAME: BRISTOL  
PROJECT NUMBER: BRF 021-I(29)

FILE NAME: si0b094sup.dgn PLOT DATE: 04-NOV-2014  
PROJECT LEADER: C. CARLSON DRAWN BY: R. PELLETT  
DESIGNED BY: C. MOONEY CHECKED BY: EVANS-MONGEON  
BRIDGE VOIDED SLAB DETAILS (2) SHEET 24 OF 54