



VOIDED SLAB UNIT #1 & #9 TYPICAL
SCALE: 1 1/2" = 1'-0"

VOIDED SLAB UNIT	QUANTITY	(X) FASCIA DIMENSION	(Y) DIMENSION	BOTTOM STRAND COUNT	TOP STRAND COUNT
#1	1	31"	21 1/2"	16	2
#9	1	31"	21 1/2"	16	2

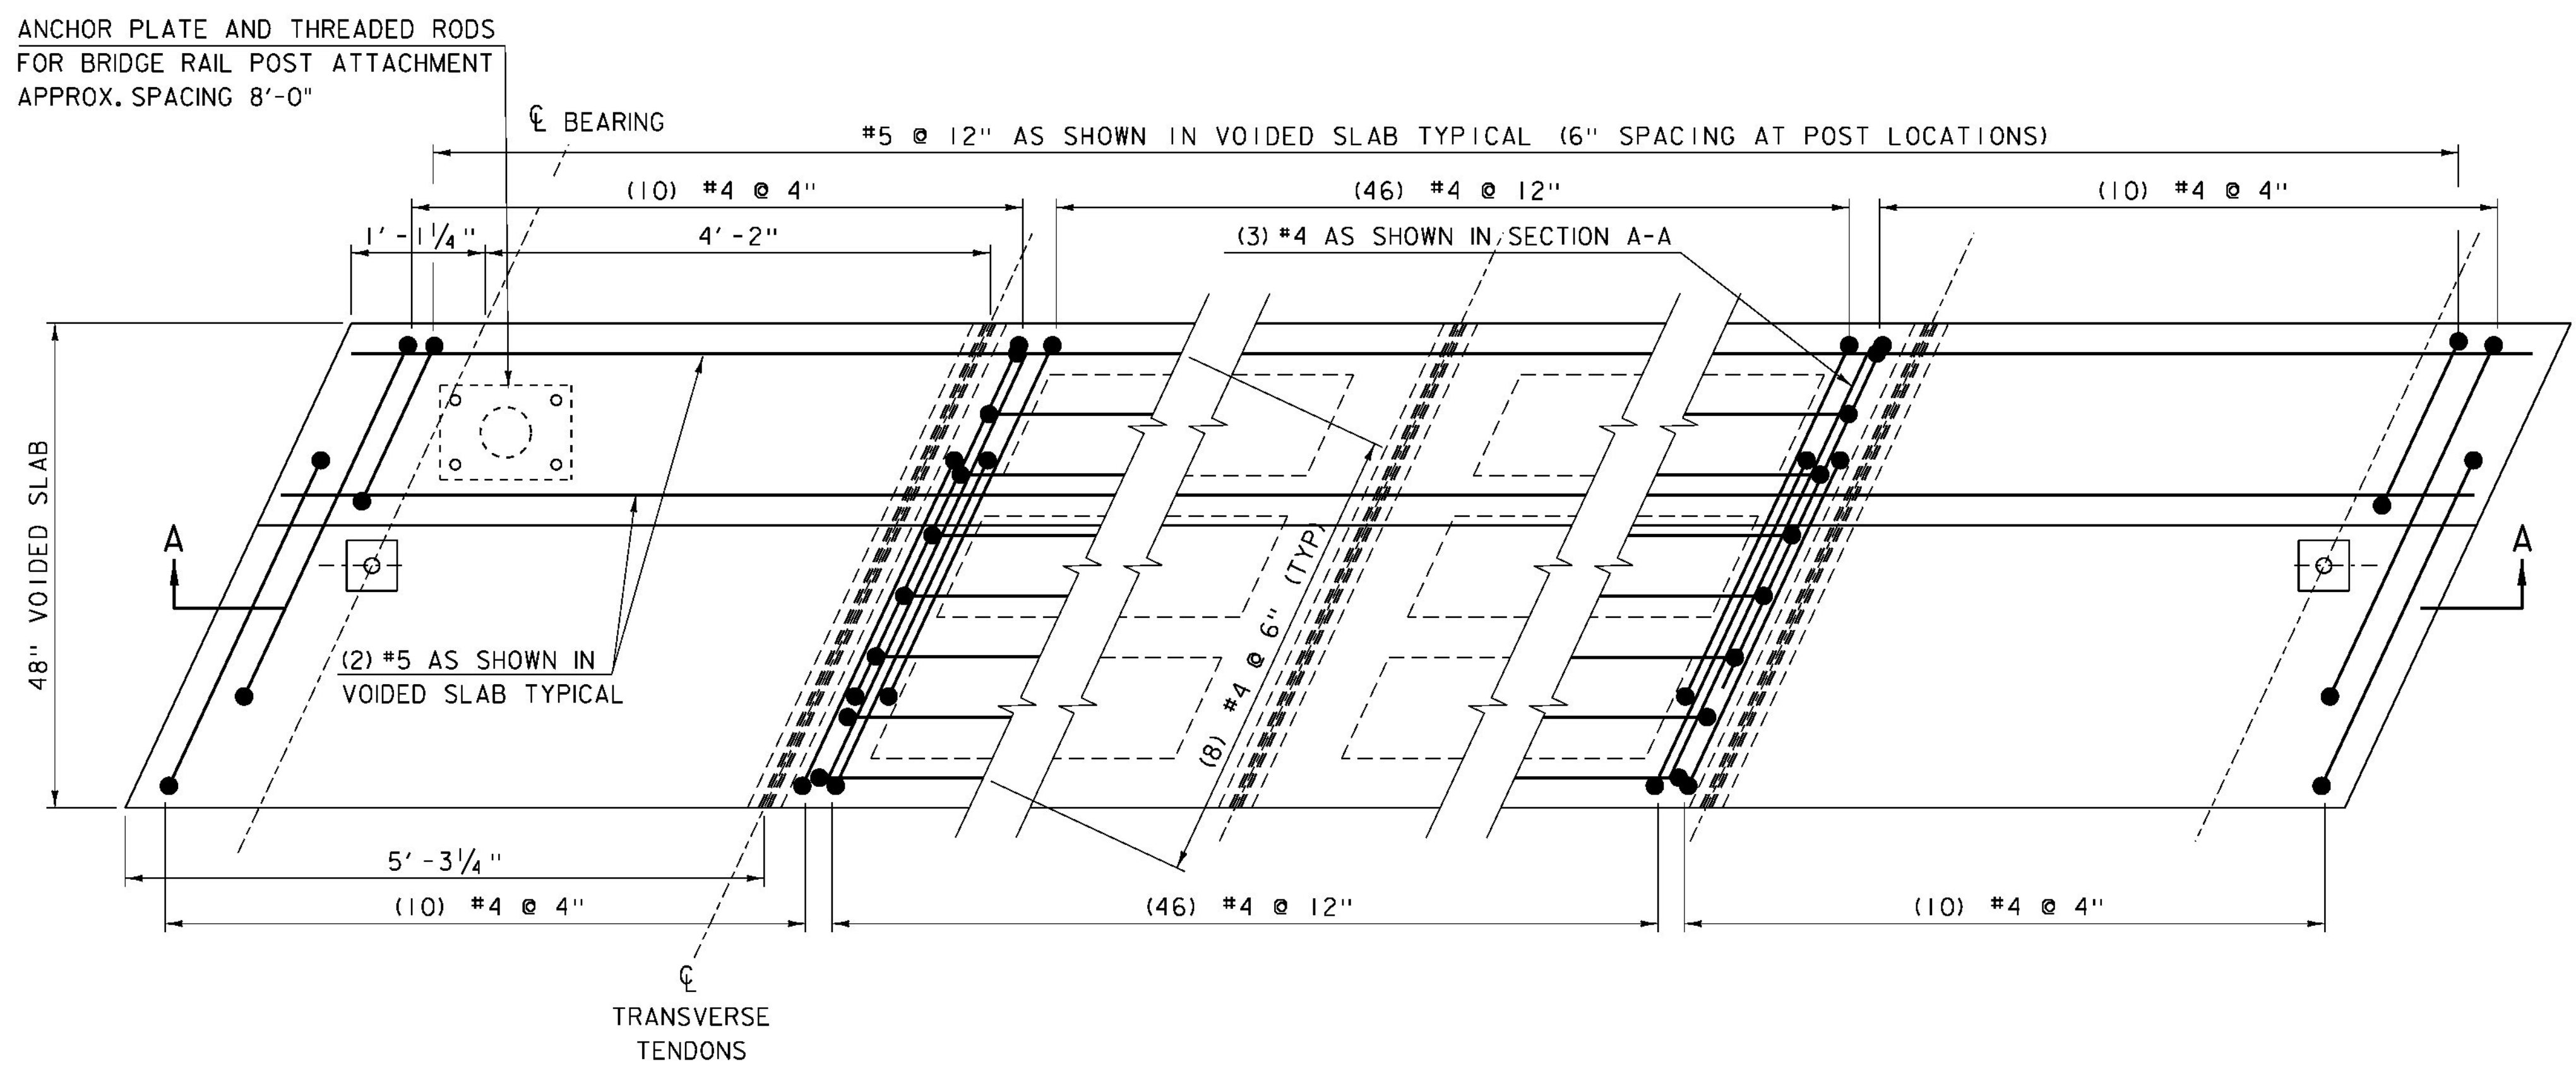

VOIDED SLAB PLAN DETAIL 1 (9 SIMILAR)
SCALE: 1" = 1'-0"

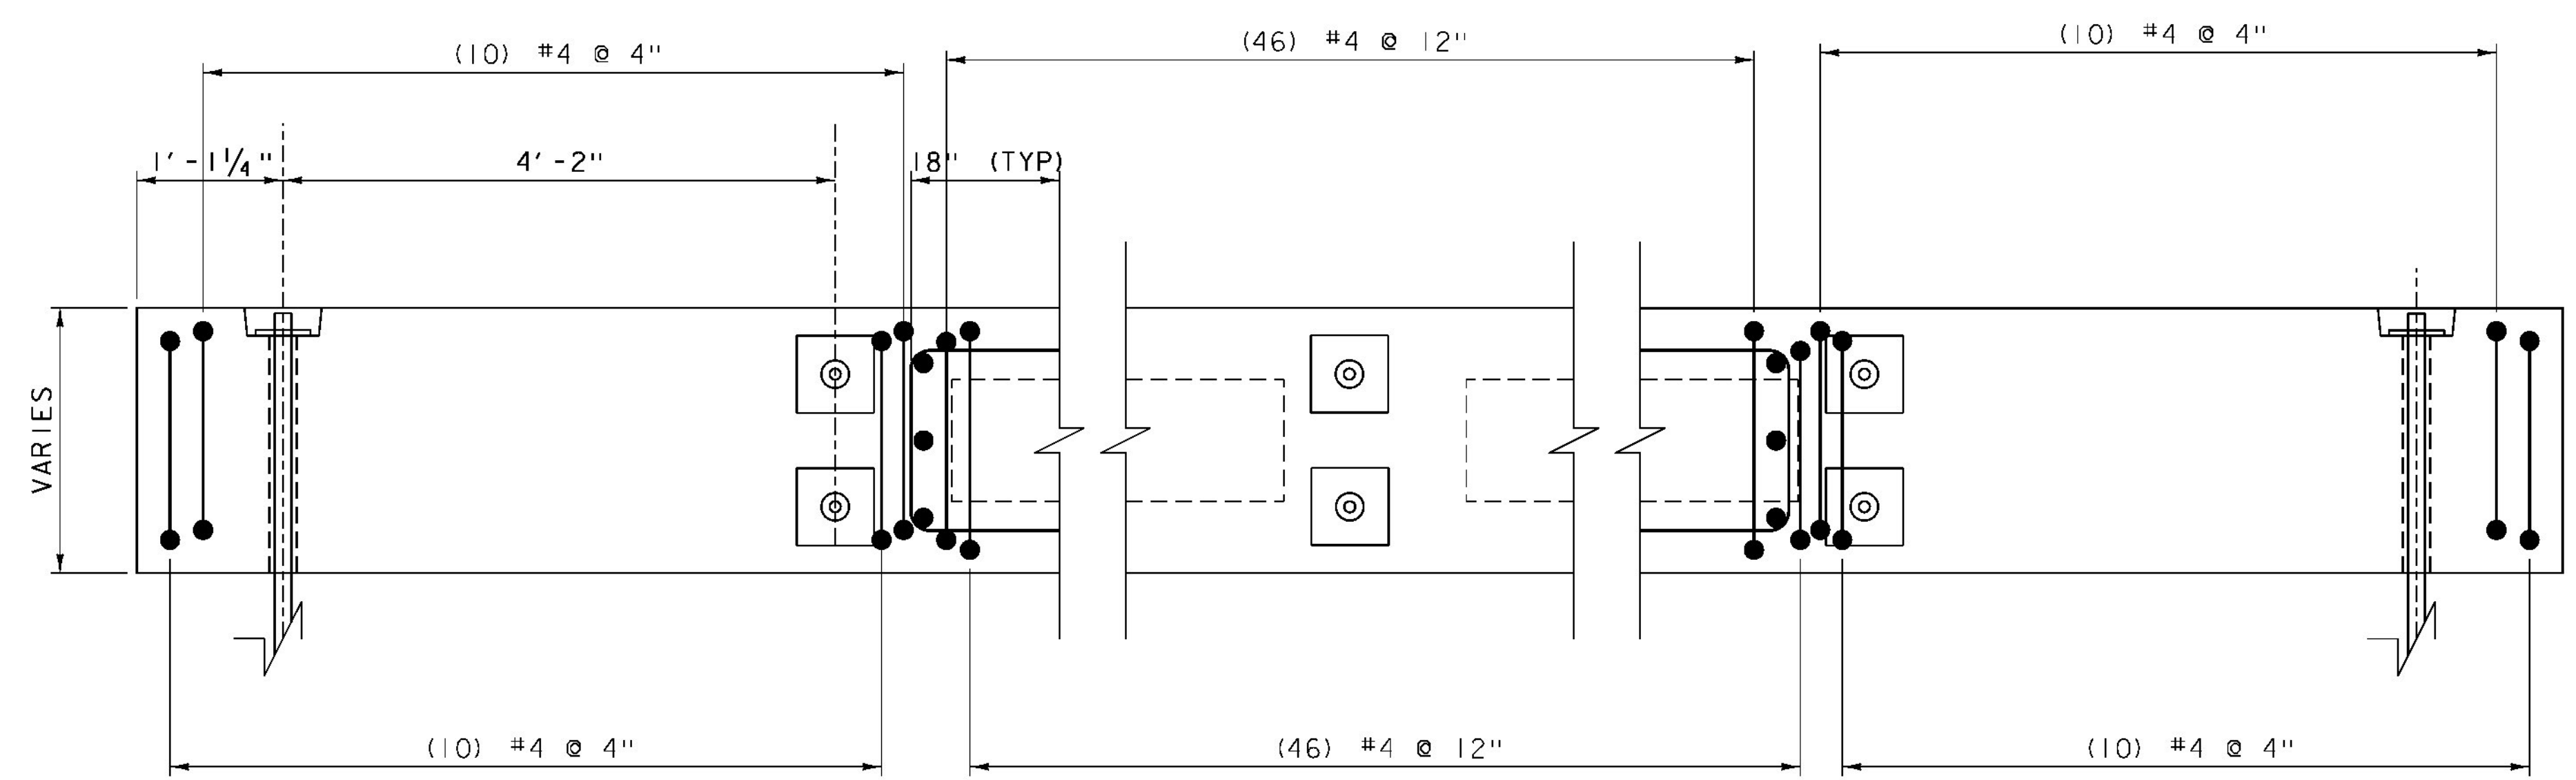

VOIDED SLAB SECTION A-A 1 (9 SIMILAR)
SCALE: 1" = 1'-0"

PROJECT NAME: BRISTOL
PROJECT NUMBER: BRF 021-1(29)
FILE NAME: si0b094sup.dgn PLOT DATE: 04-NOV-2014
PROJECT LEADER: C. CARLSON DRAWN BY: R. PELLETT
DESIGNED BY: C. MOONEY CHECKED BY: EVANS-MONGEON
BRIDGE VOIDED SLAB DETAILS (3) SHEET 25 OF 54