




800+25

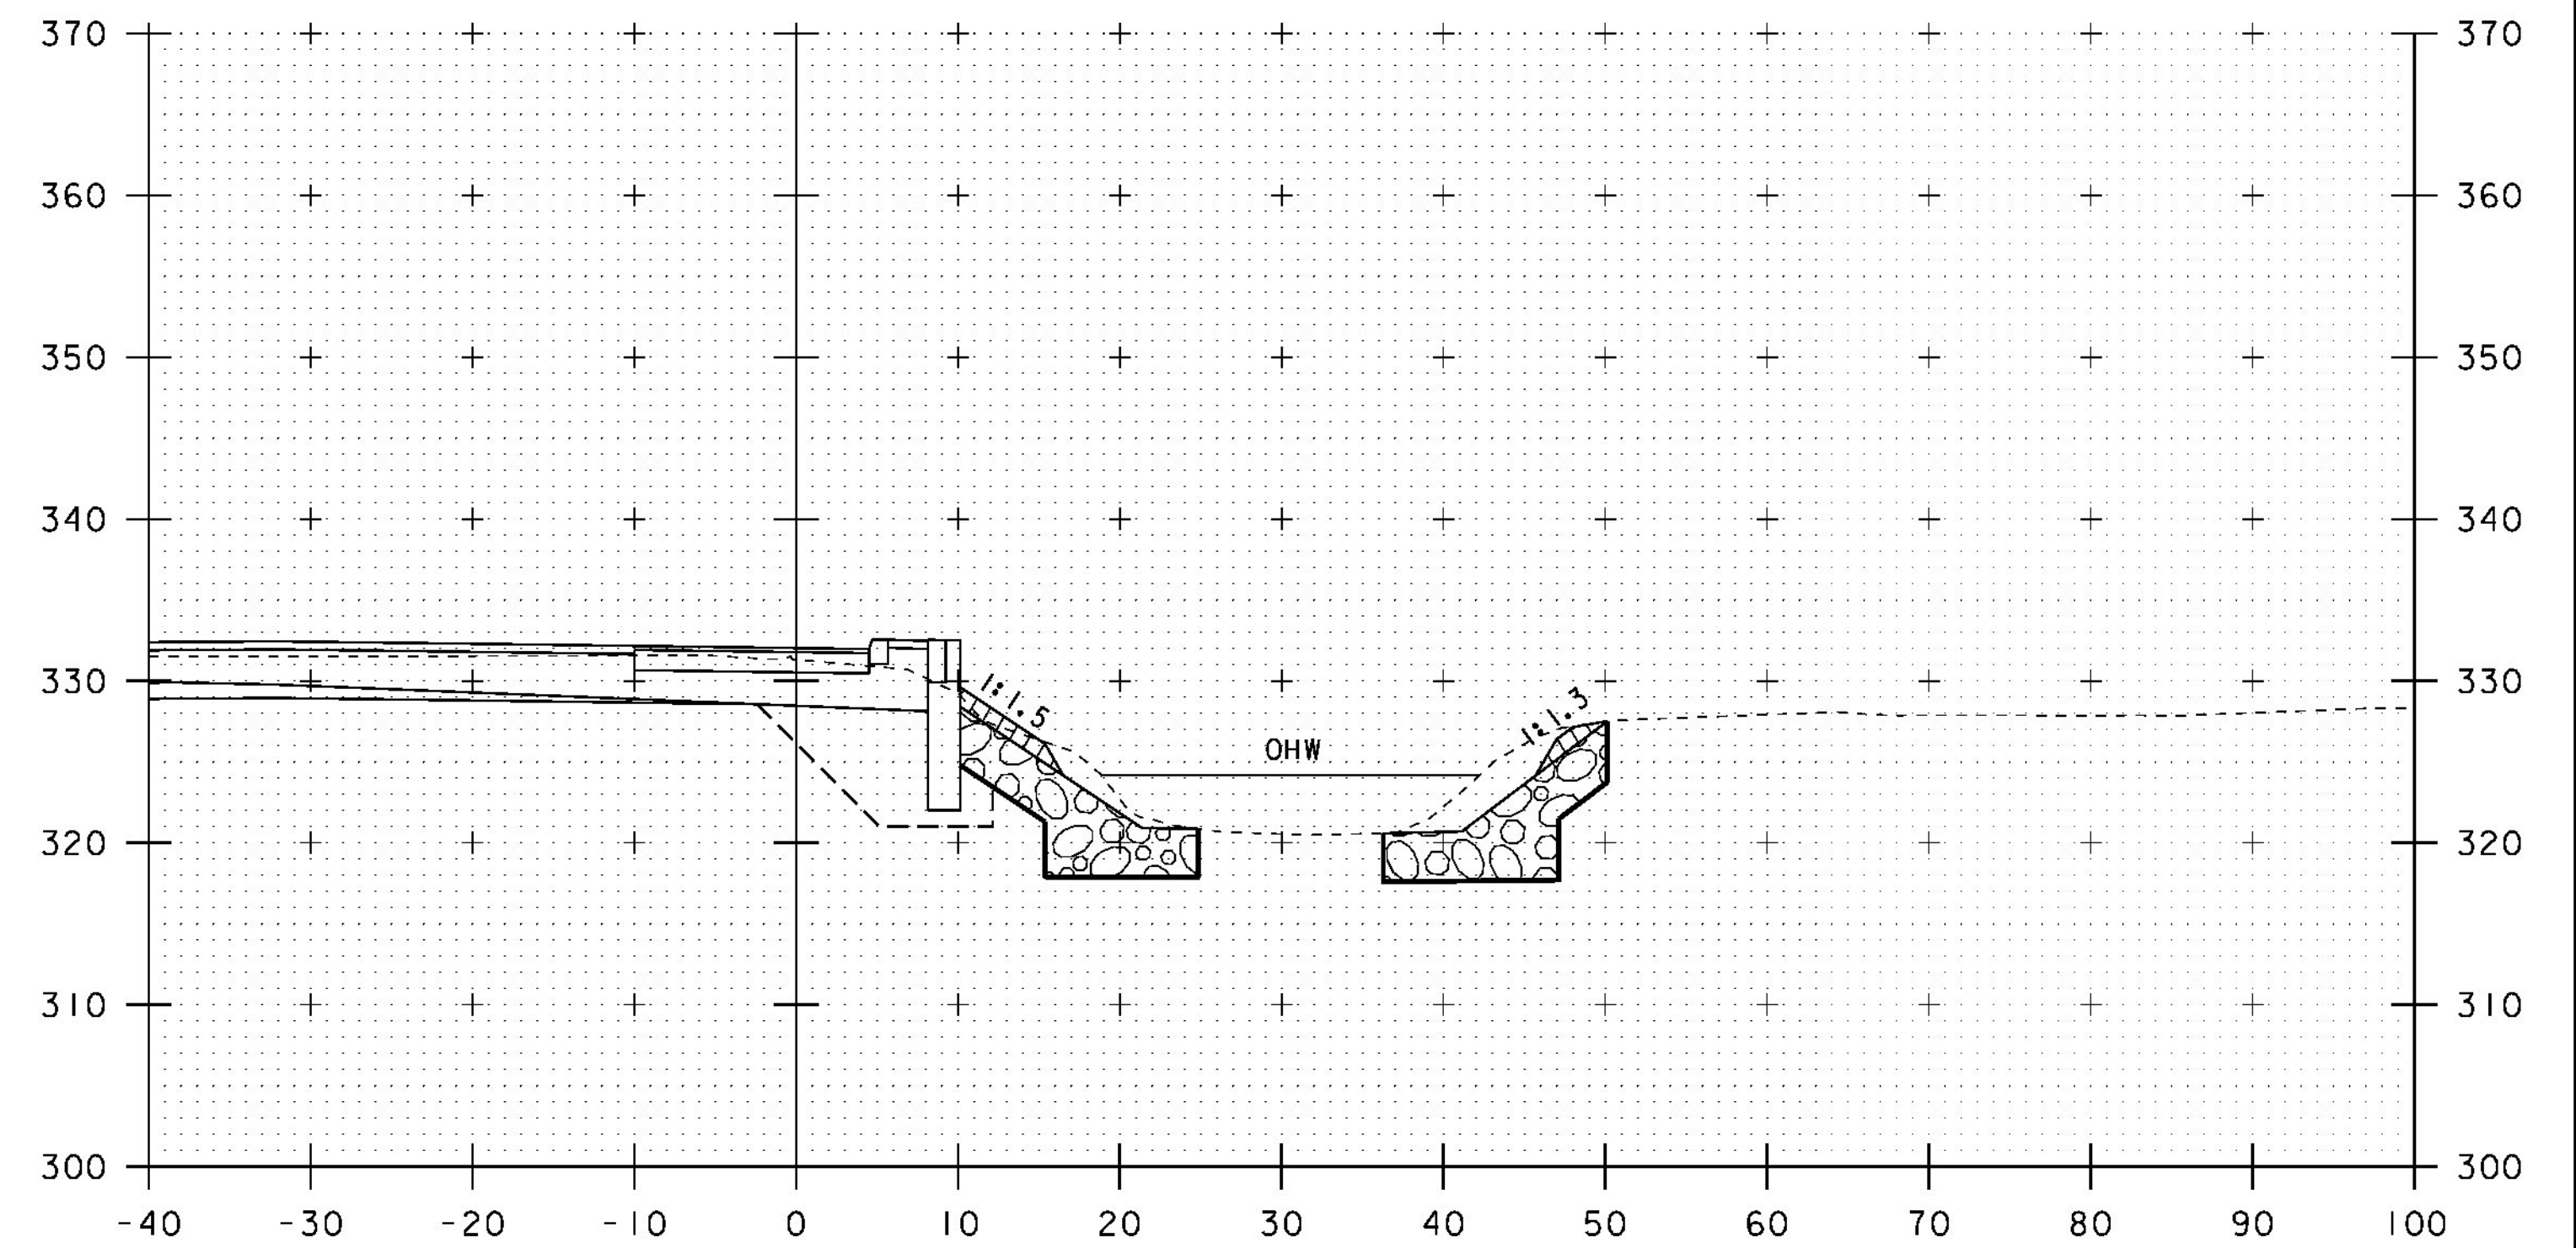

800+60

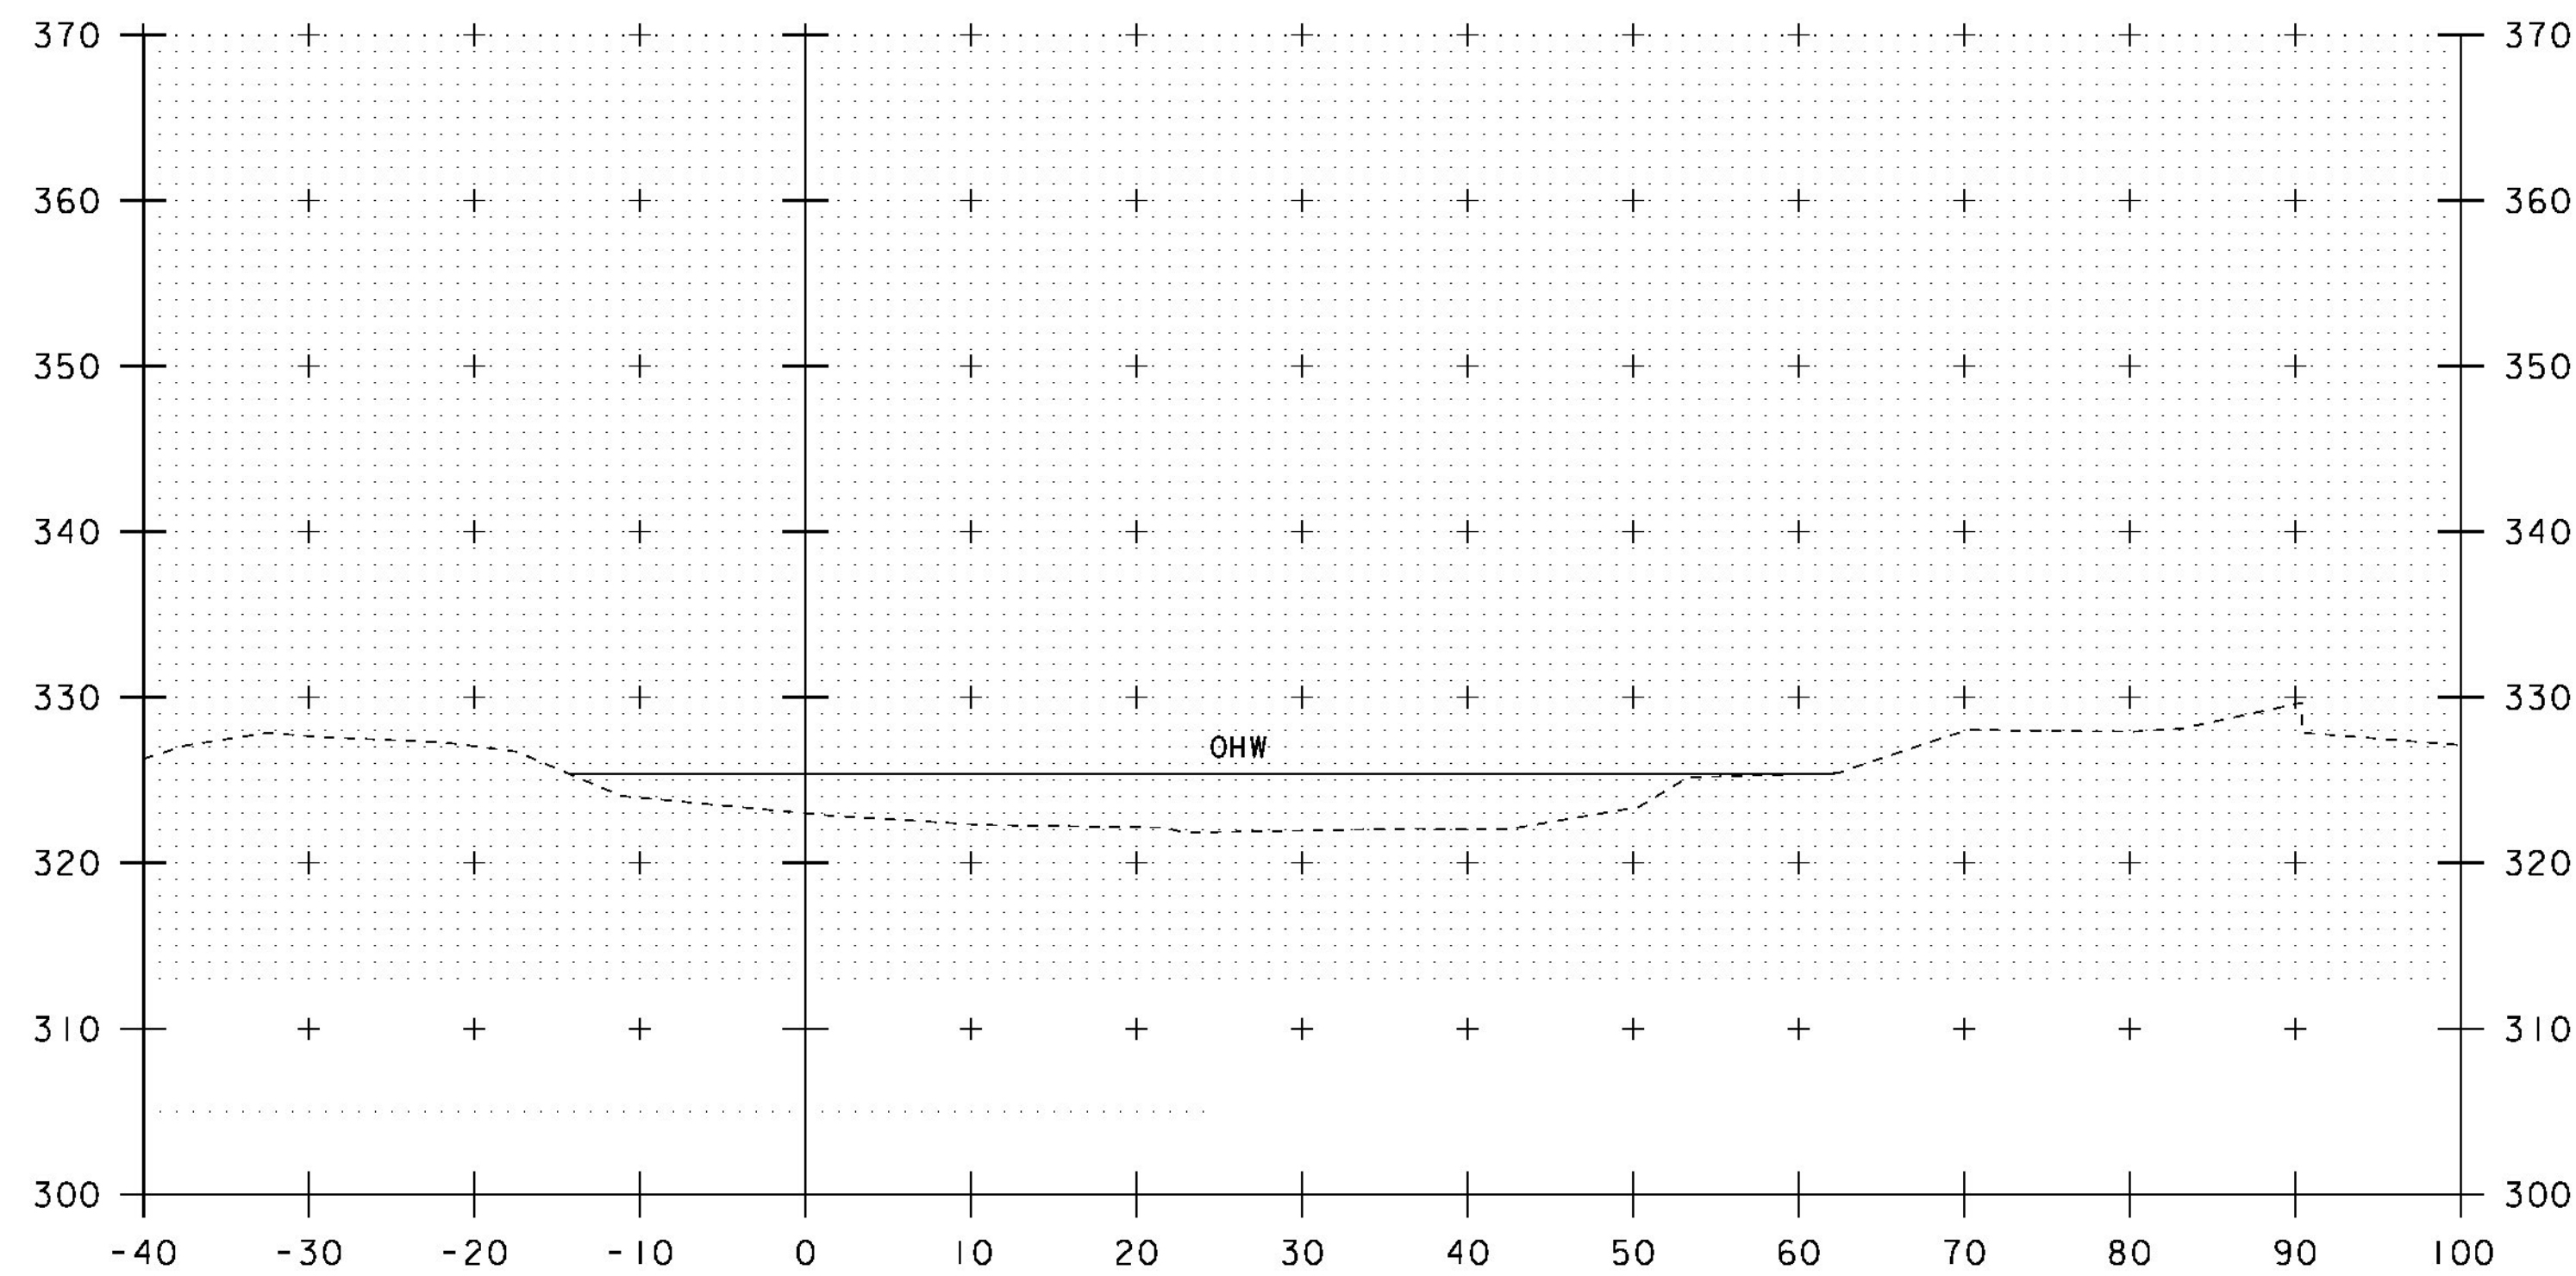

800+00

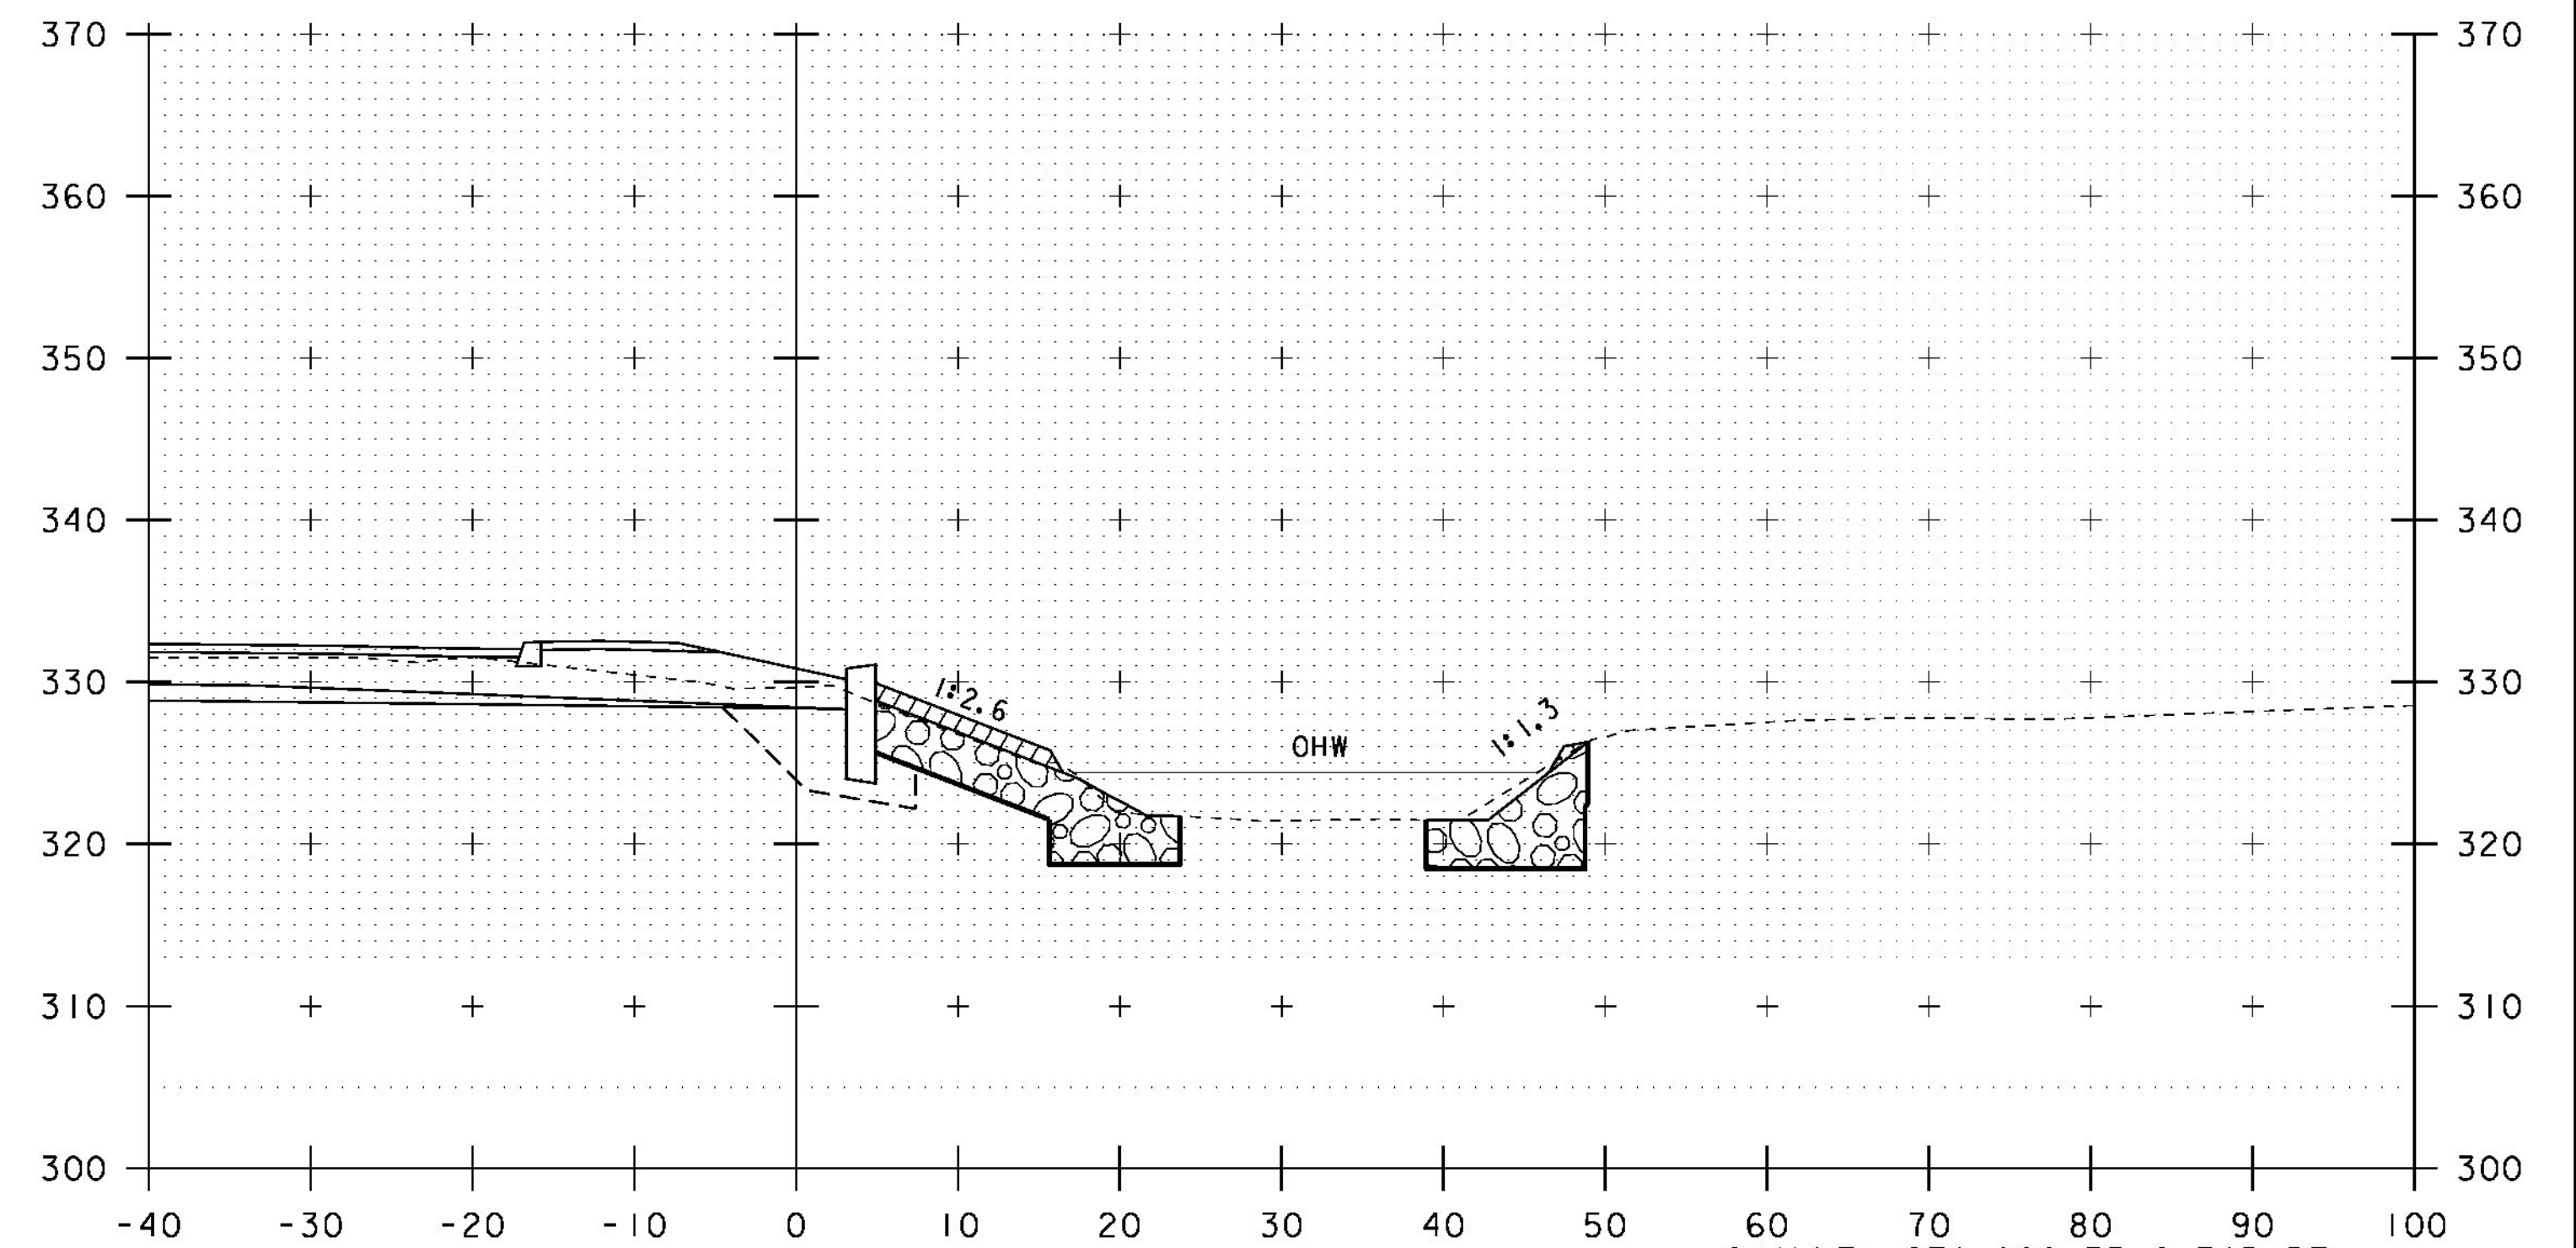

800+50

CHANNEL STA 800+43.4 RT
 BEGIN STRUCTURE EXCAVATION
 GRANULAR BACKFILL FOR STRUCTURES

CHANNEL STA 800+40.0 RT
 BEGIN UNCLASSIFIED CHANNEL EXCAVATION
 GEOTEXTILE UNDER STONE FILL
 STONE FILL, TYPE III
 GRUBBING MATERIAL

SCALE: 1" = 10'-0"

STA. 800+00 TO STA. 800+60

CHANNEL STA 800+35.6 FAR RT
 BEGIN UNCLASSIFIED CHANNEL EXCAVATION
 GEOTEXTILE UNDER STONE FILL
 STONE FILL, TYPE III
 GRUBBING MATERIAL

PROJECT NAME: BRISTOL	PLOT DATE: 04-NOV-2014
PROJECT NUMBER: BRF 021-1(29)	DRAWN BY: C. ROY
FILE NAME: si0b094xsl.dgn	CHECKED BY: EVANS-MONGEON
PROJECT LEADER: C. CARLSON	SHEET 43 OF 54
DESIGNED BY: G. ROY	
CHANNEL CROSS SECTIONS (1)	