


CHANNEL STA 801+15.0 RT  
 END UNCLASSIFIED CHANNEL EXCAVATION  
 GEOTEXTILE UNDER STONE FILL  
 STONE FILL, TYPE III  
 GRUBBING MATERIAL


**801+20**

CHANNEL STA 801+18.0 FAR RT  
 BEGIN GRUBBING MATERIAL

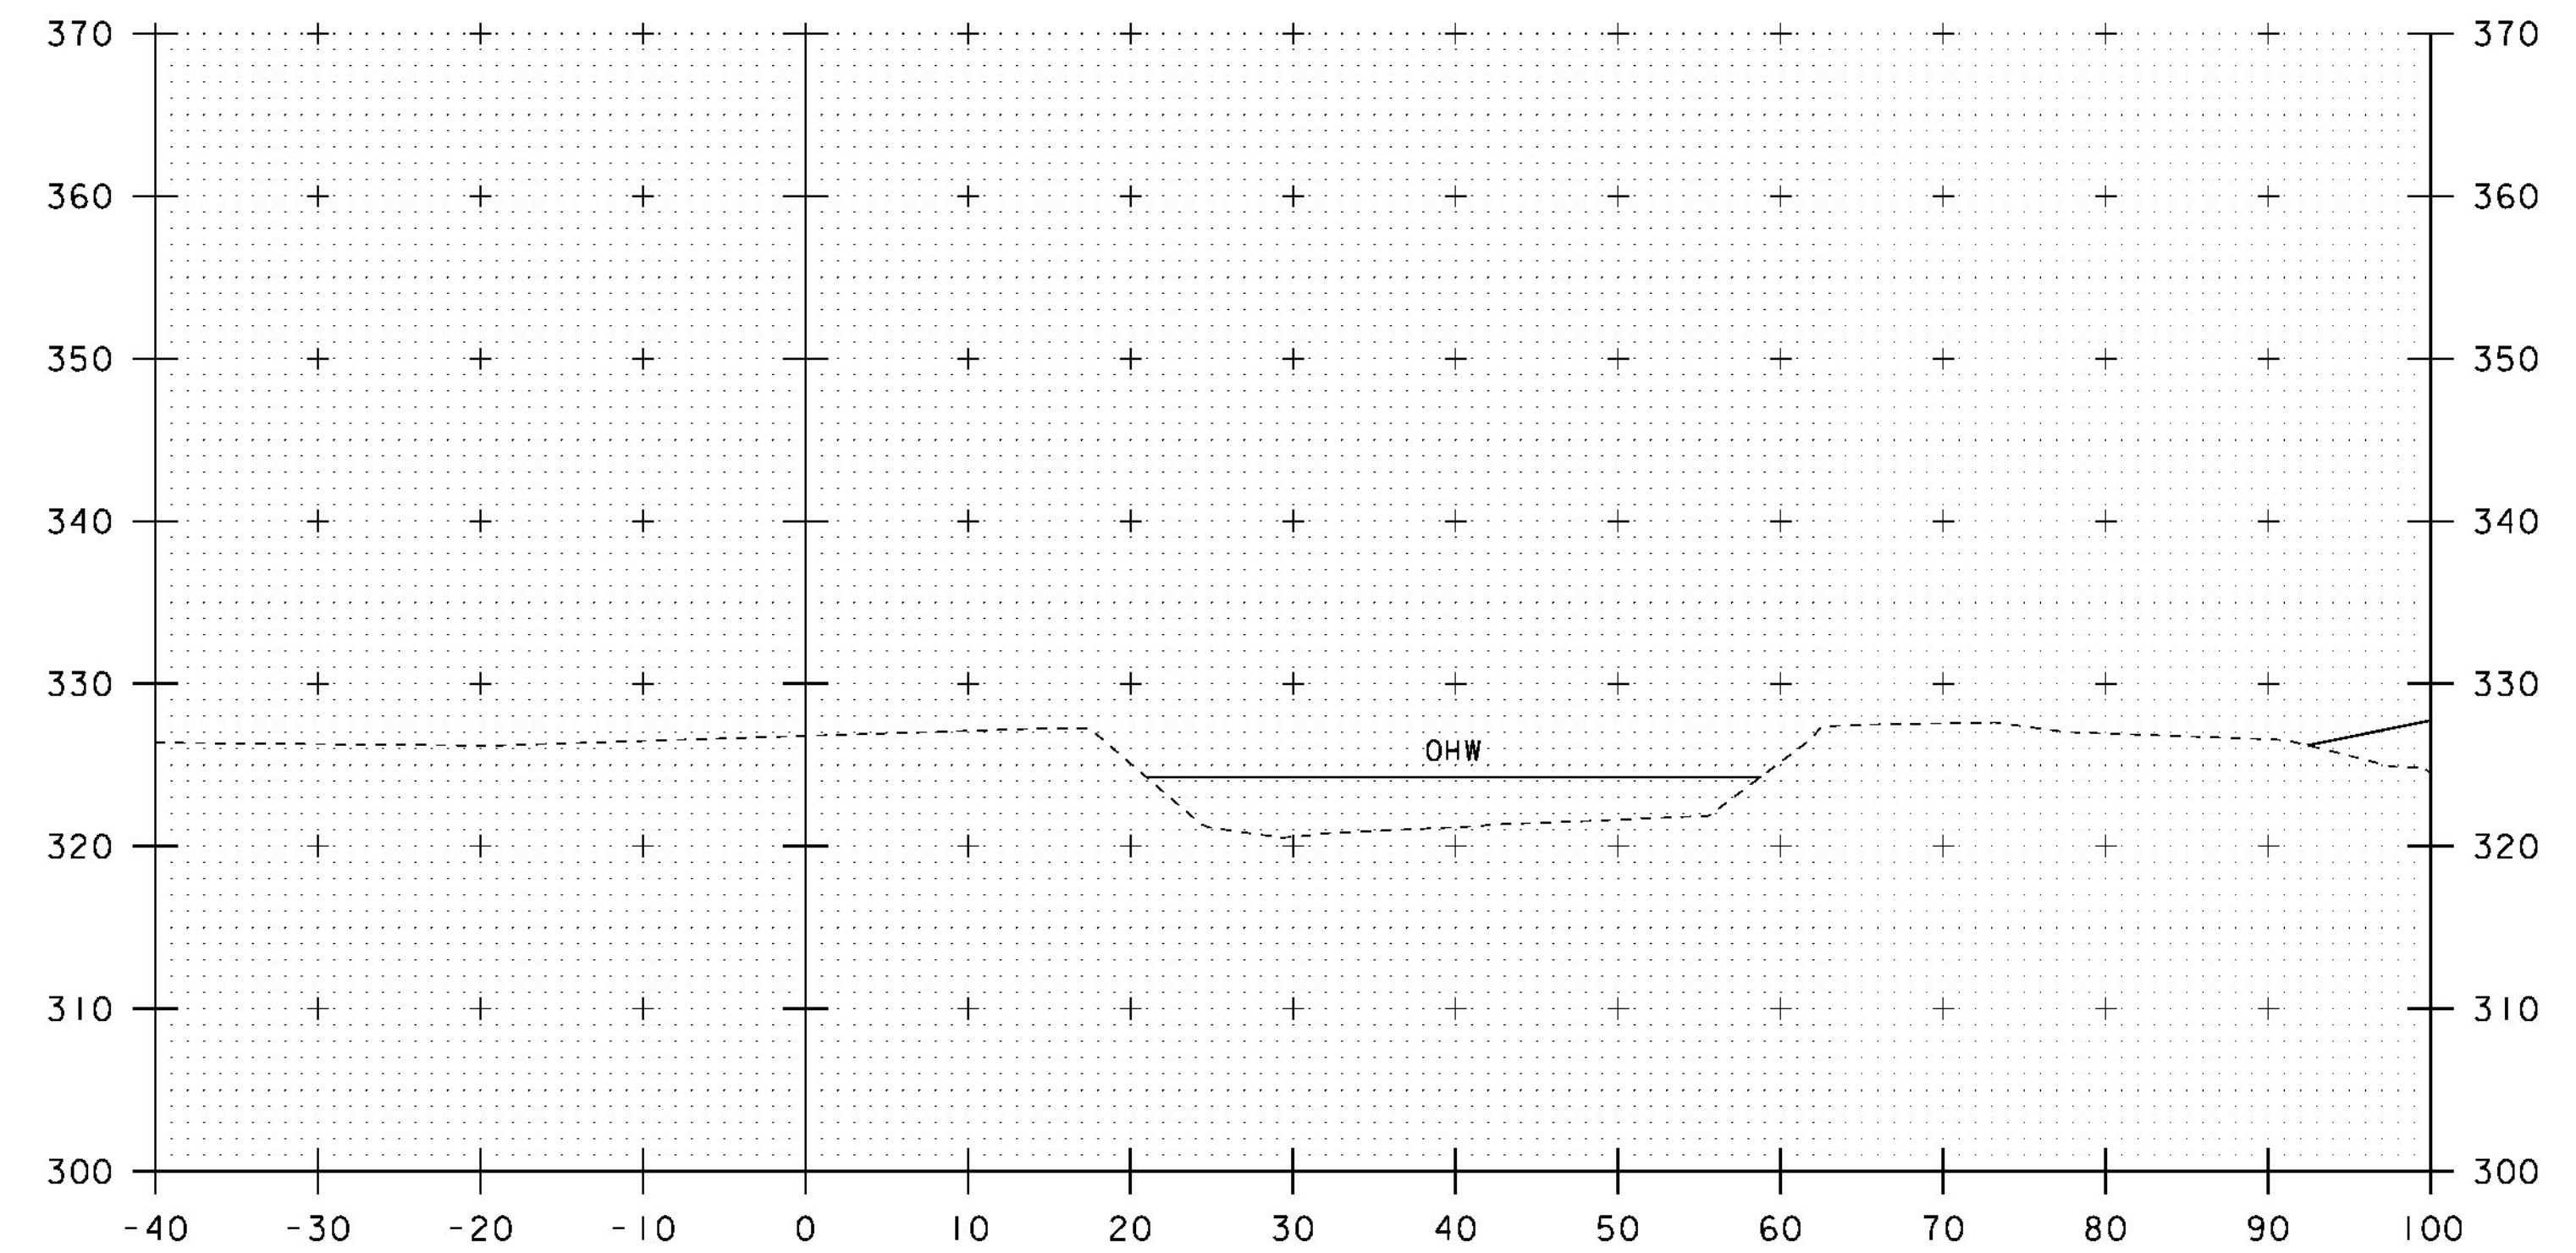


**801+50**

CHANNEL STA 801+42.0 FAR RT  
 END UNCLASSIFIED CHANNEL EXCAVATION  
 GEOTEXTILE UNDER STONE FILL  
 STONE FILL, TYPE III  
 GRUBBING MATERIAL

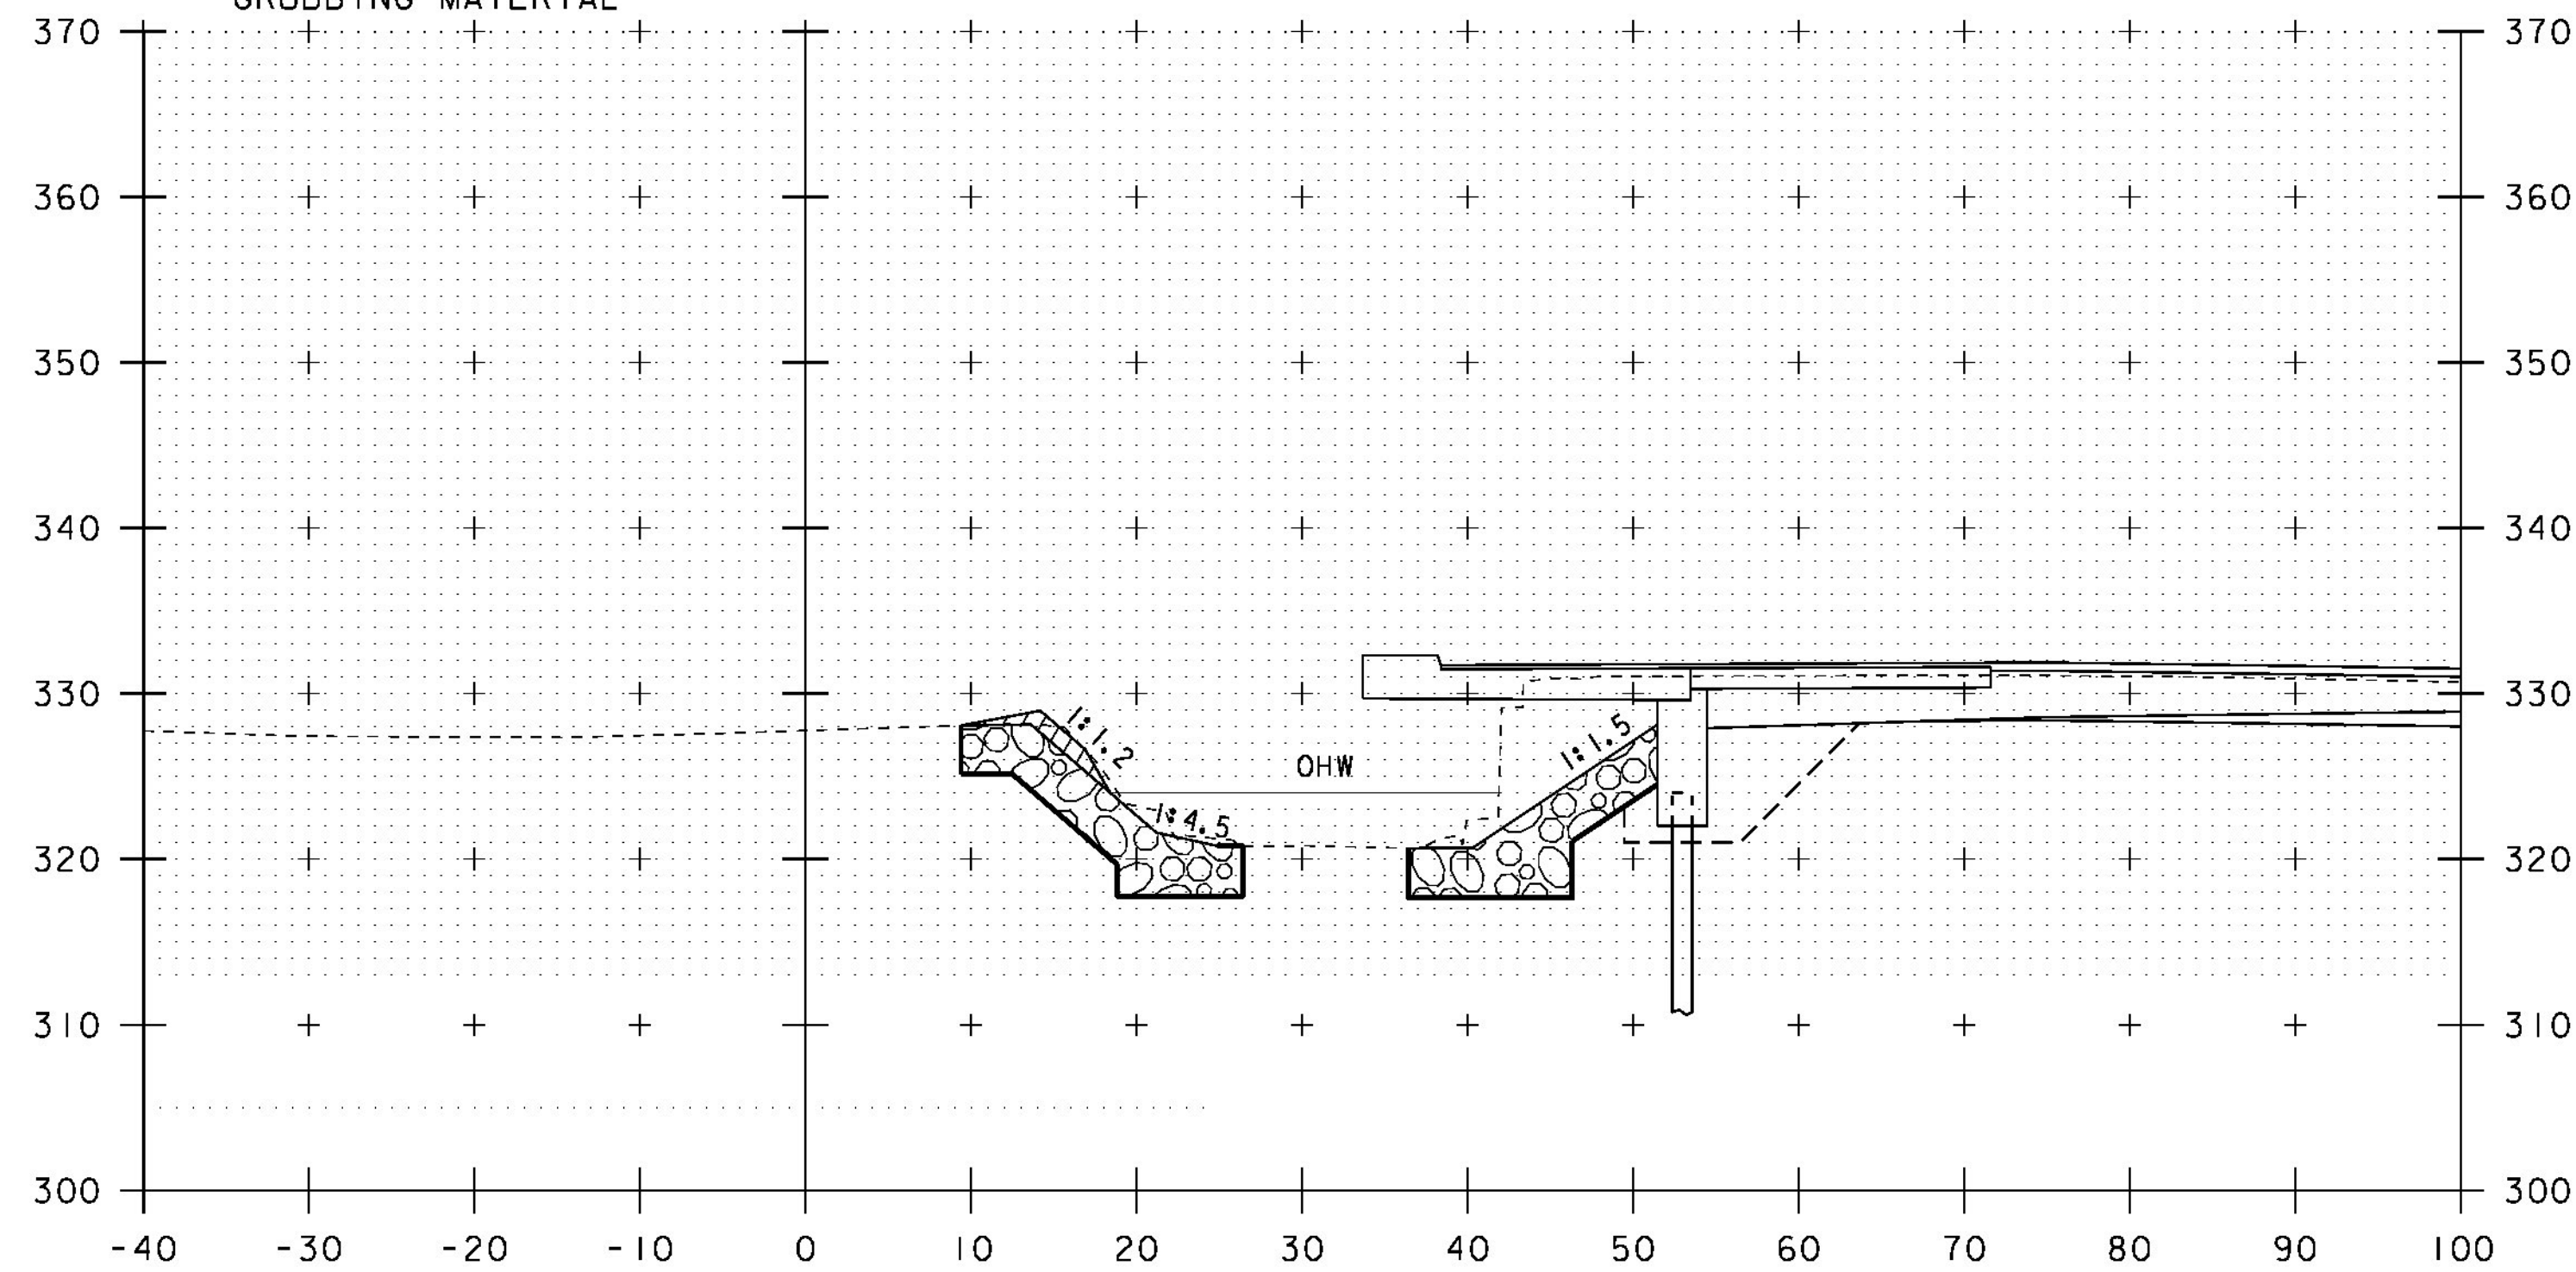


CHANNEL STA 801+04.0 RT  
 END STRUCTURE EXCAVATION  
 GRANULAR BACKFILL FOR STRUCTURES

**801+10**

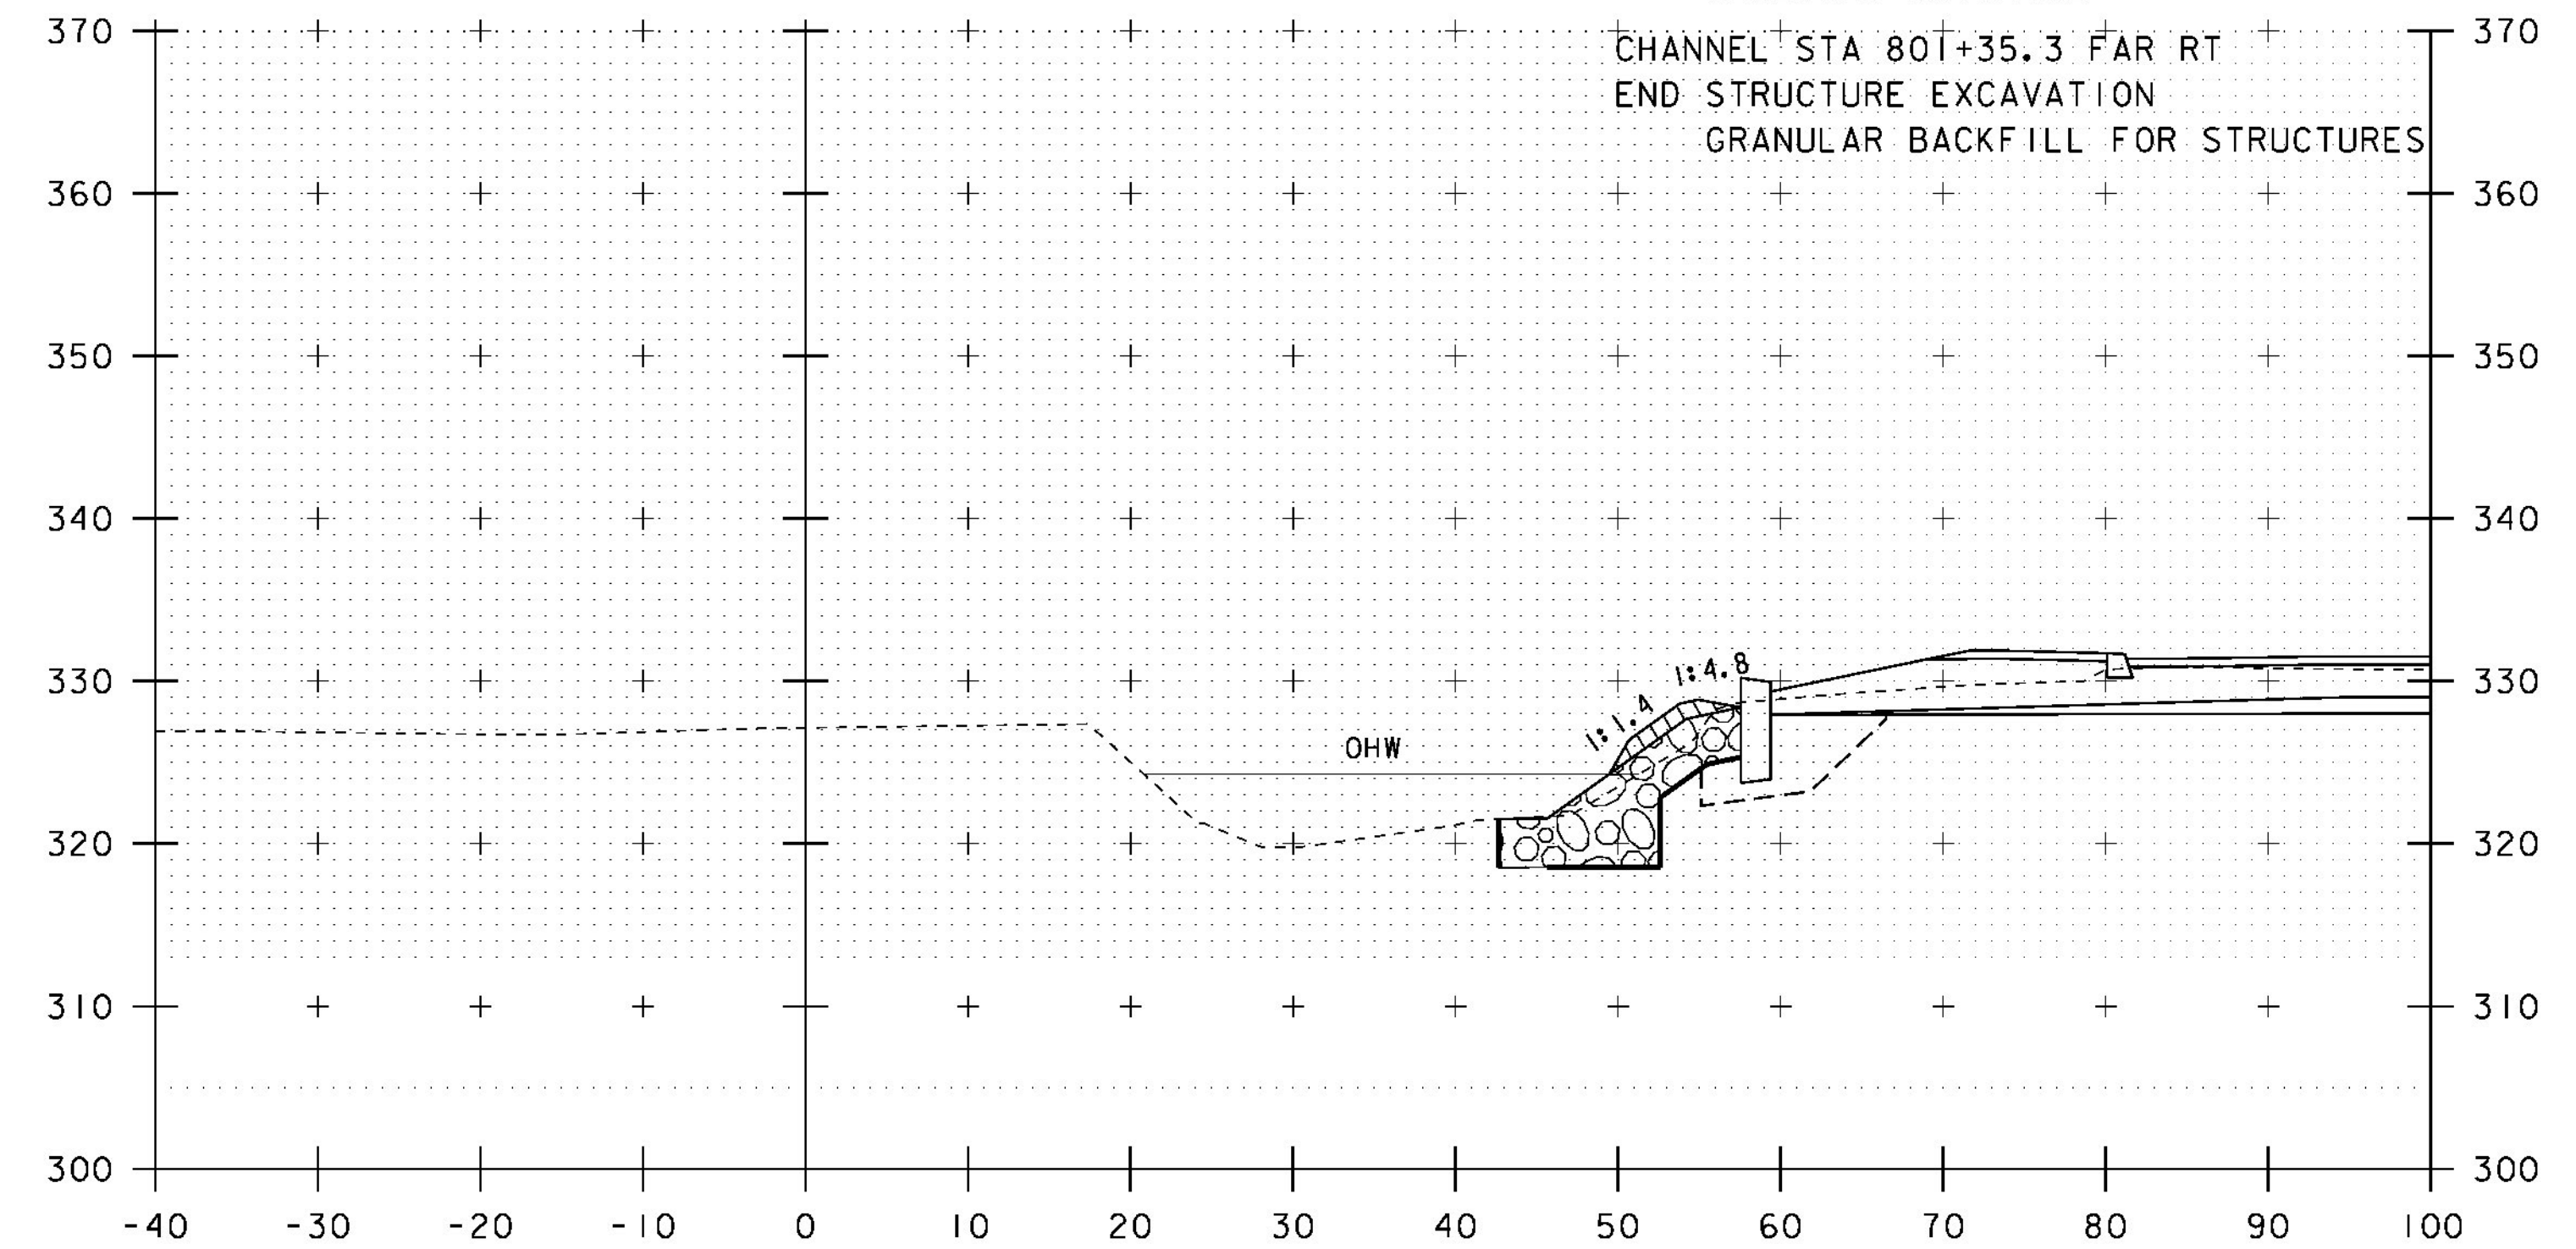

**801+30**

CHANNEL STA 801+35.3 FAR RT  
 END STRUCTURE EXCAVATION  
 GRANULAR BACKFILL FOR STRUCTURES

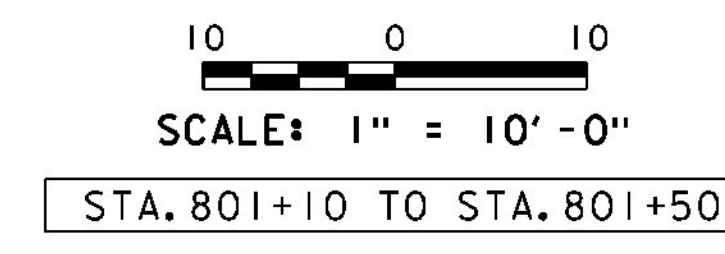

PROJECT NAME:	BRISTOL	PLOT DATE:	04-NOV-2014
PROJECT NUMBER:	BRF 021-1(29)	DRAWN BY:	G. ROY
FILE NAME:	si0b094xsl.dgn	CHECKED BY:	EVANS-MONGEON
PROJECT LEADER:	C. CARLSON	SHEET	45 OF 54
DESIGNED BY:	G. ROY	CHANNEL CROSS SECTIONS (3)	