




RUMBLE STRIP LAYOUT

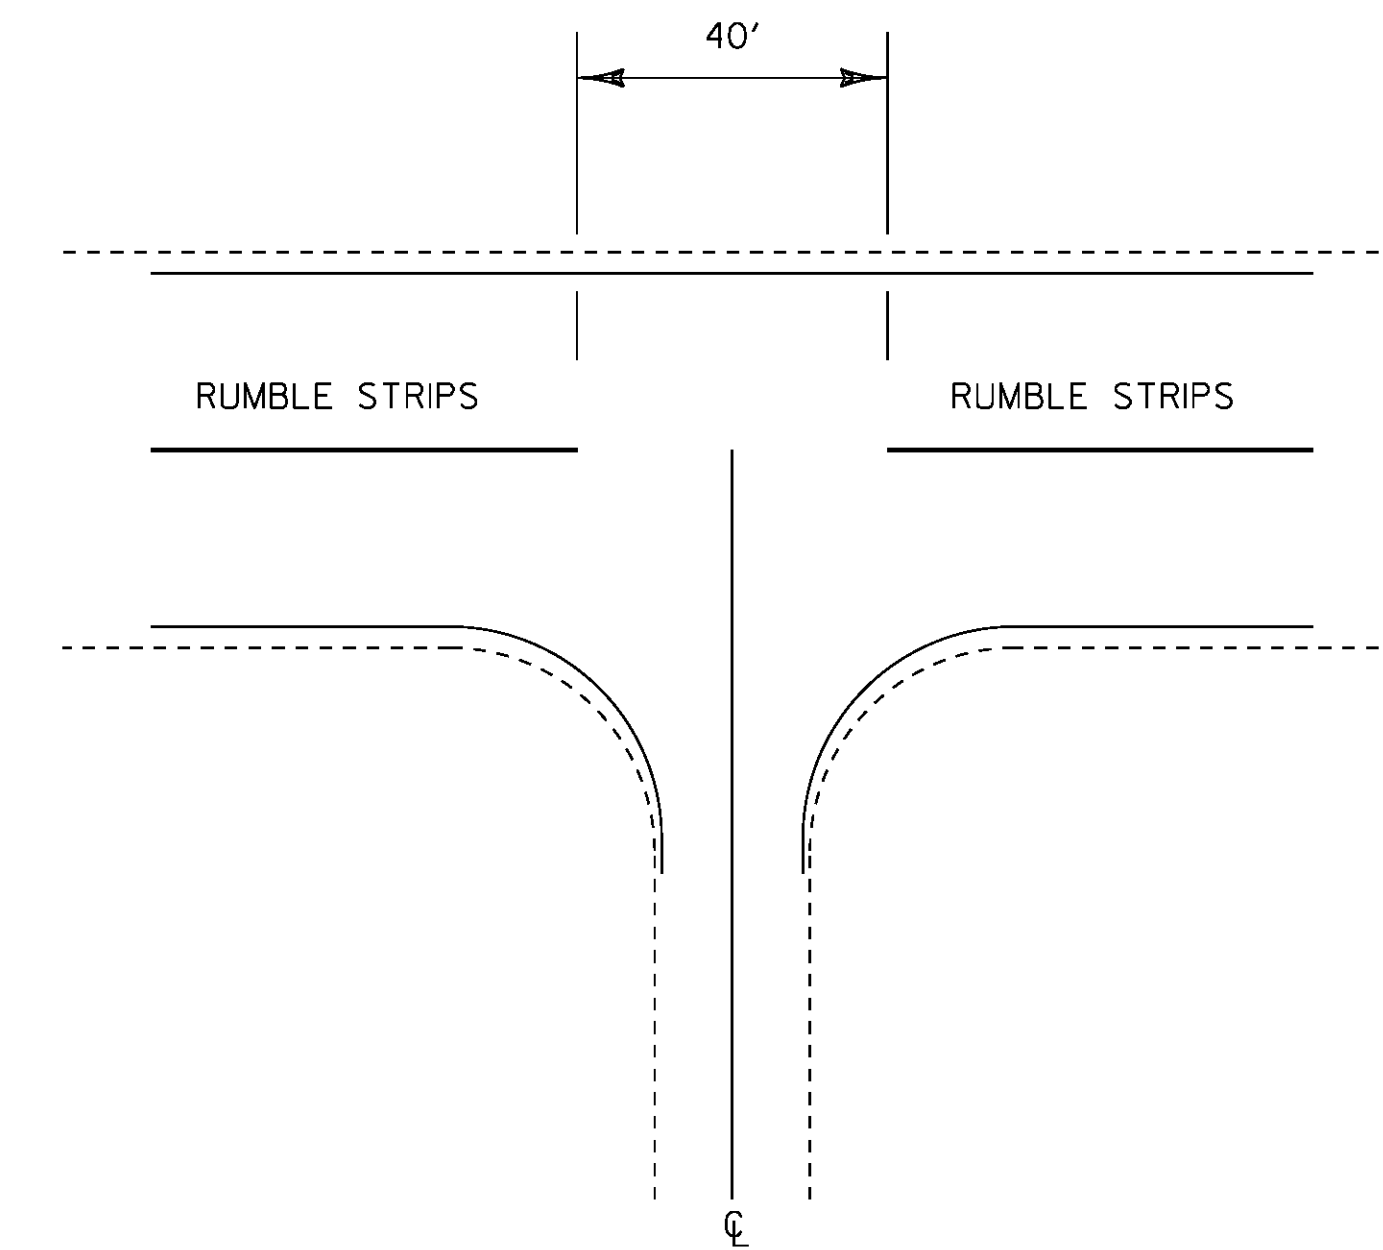


INTERSECTION DETAIL

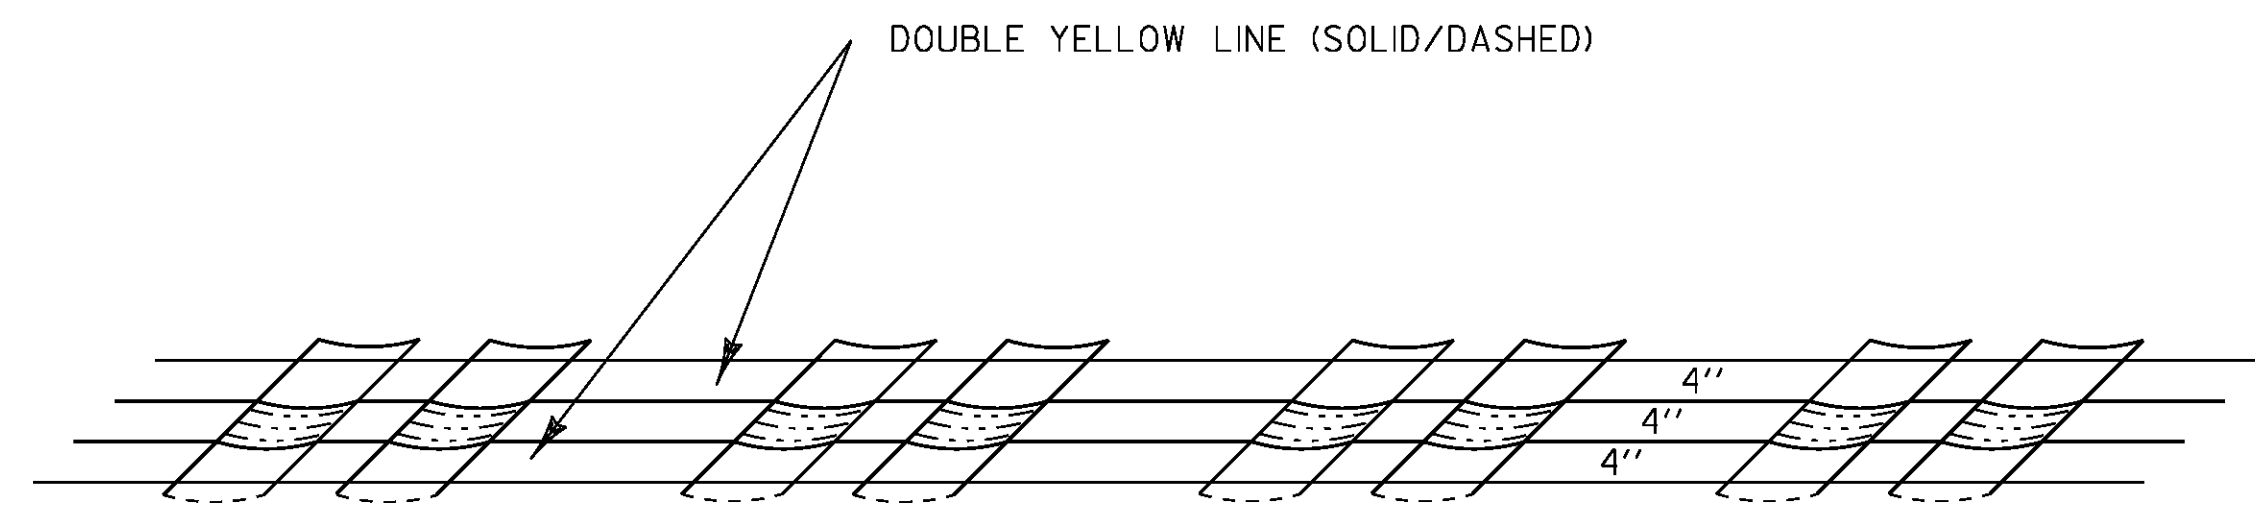

PAVEMENT MARKINGS DETAIL

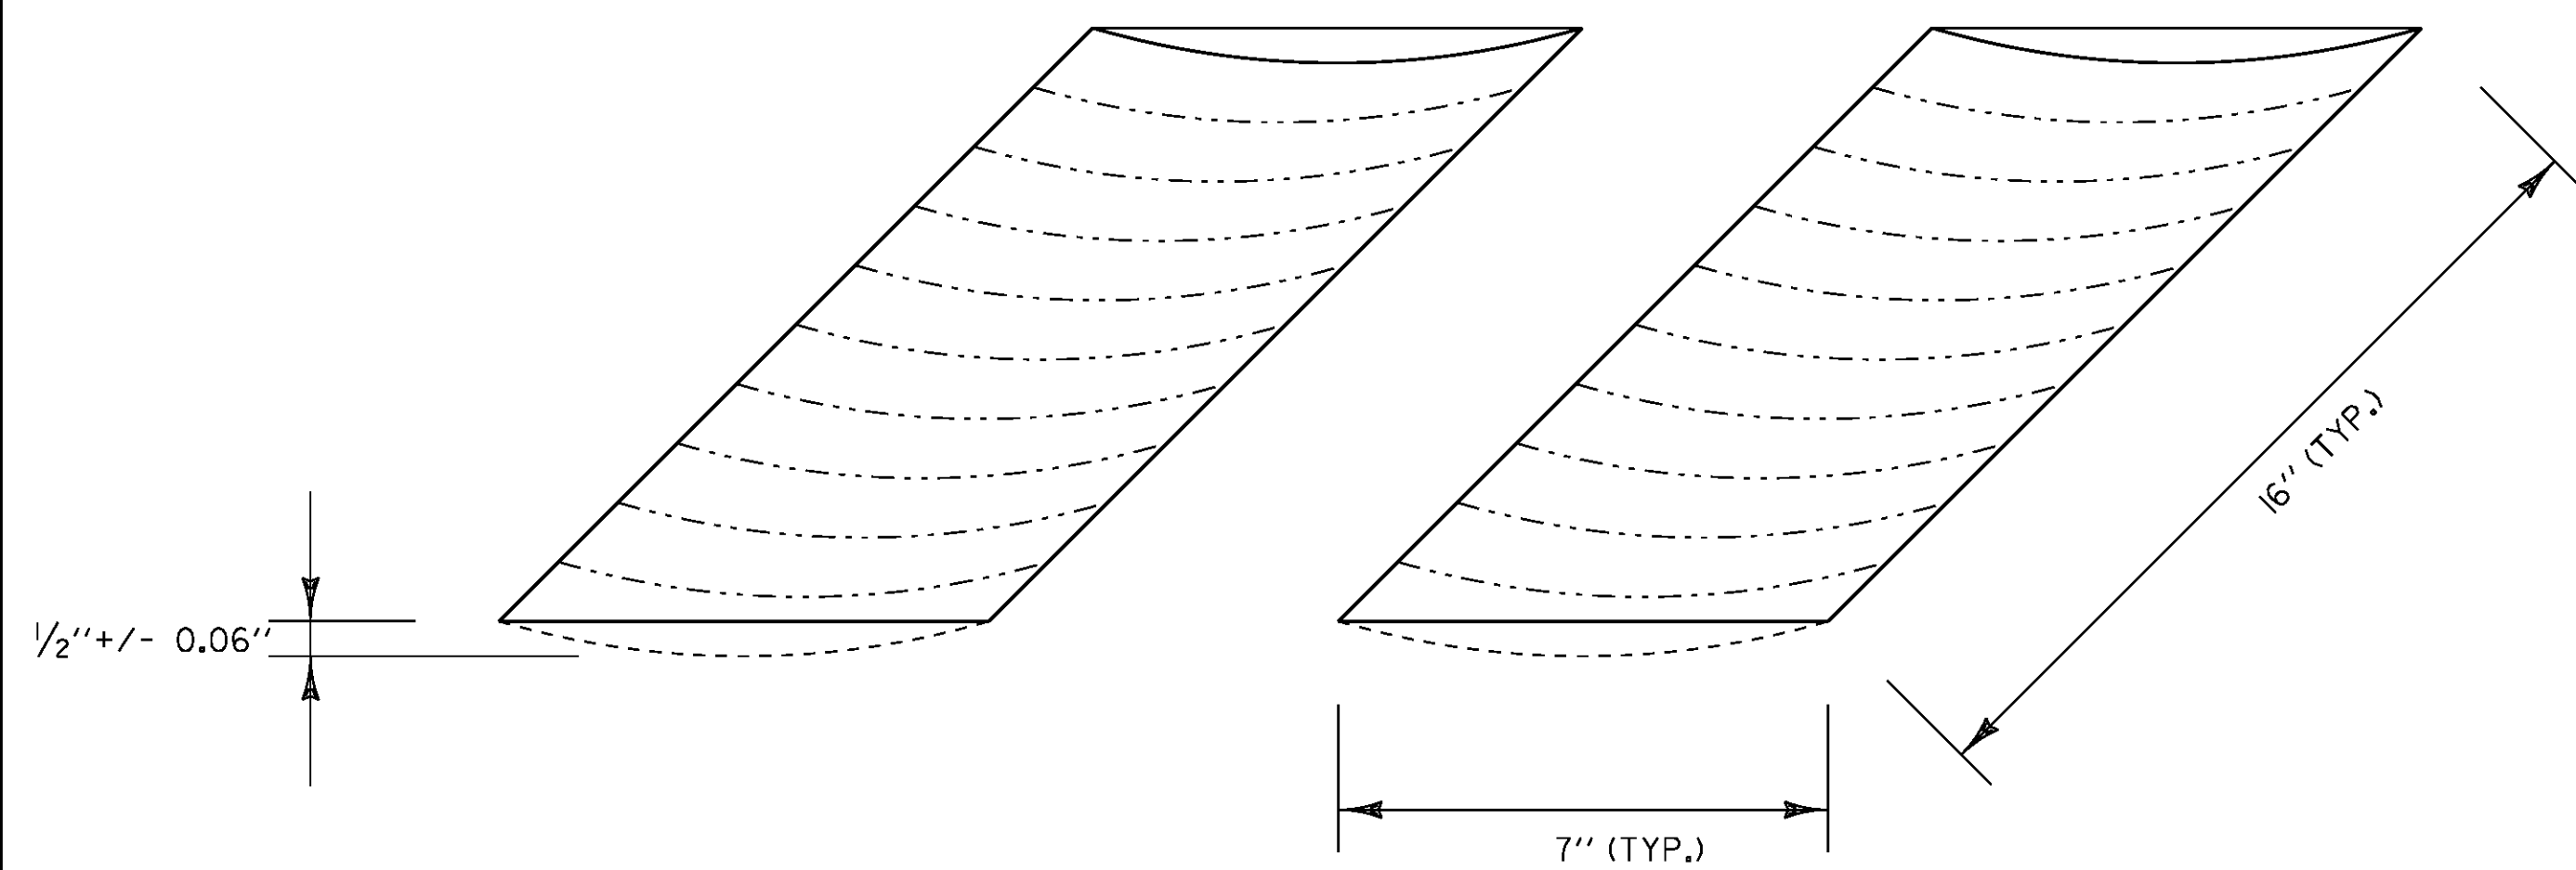

RUMBLE STRIP DETAIL

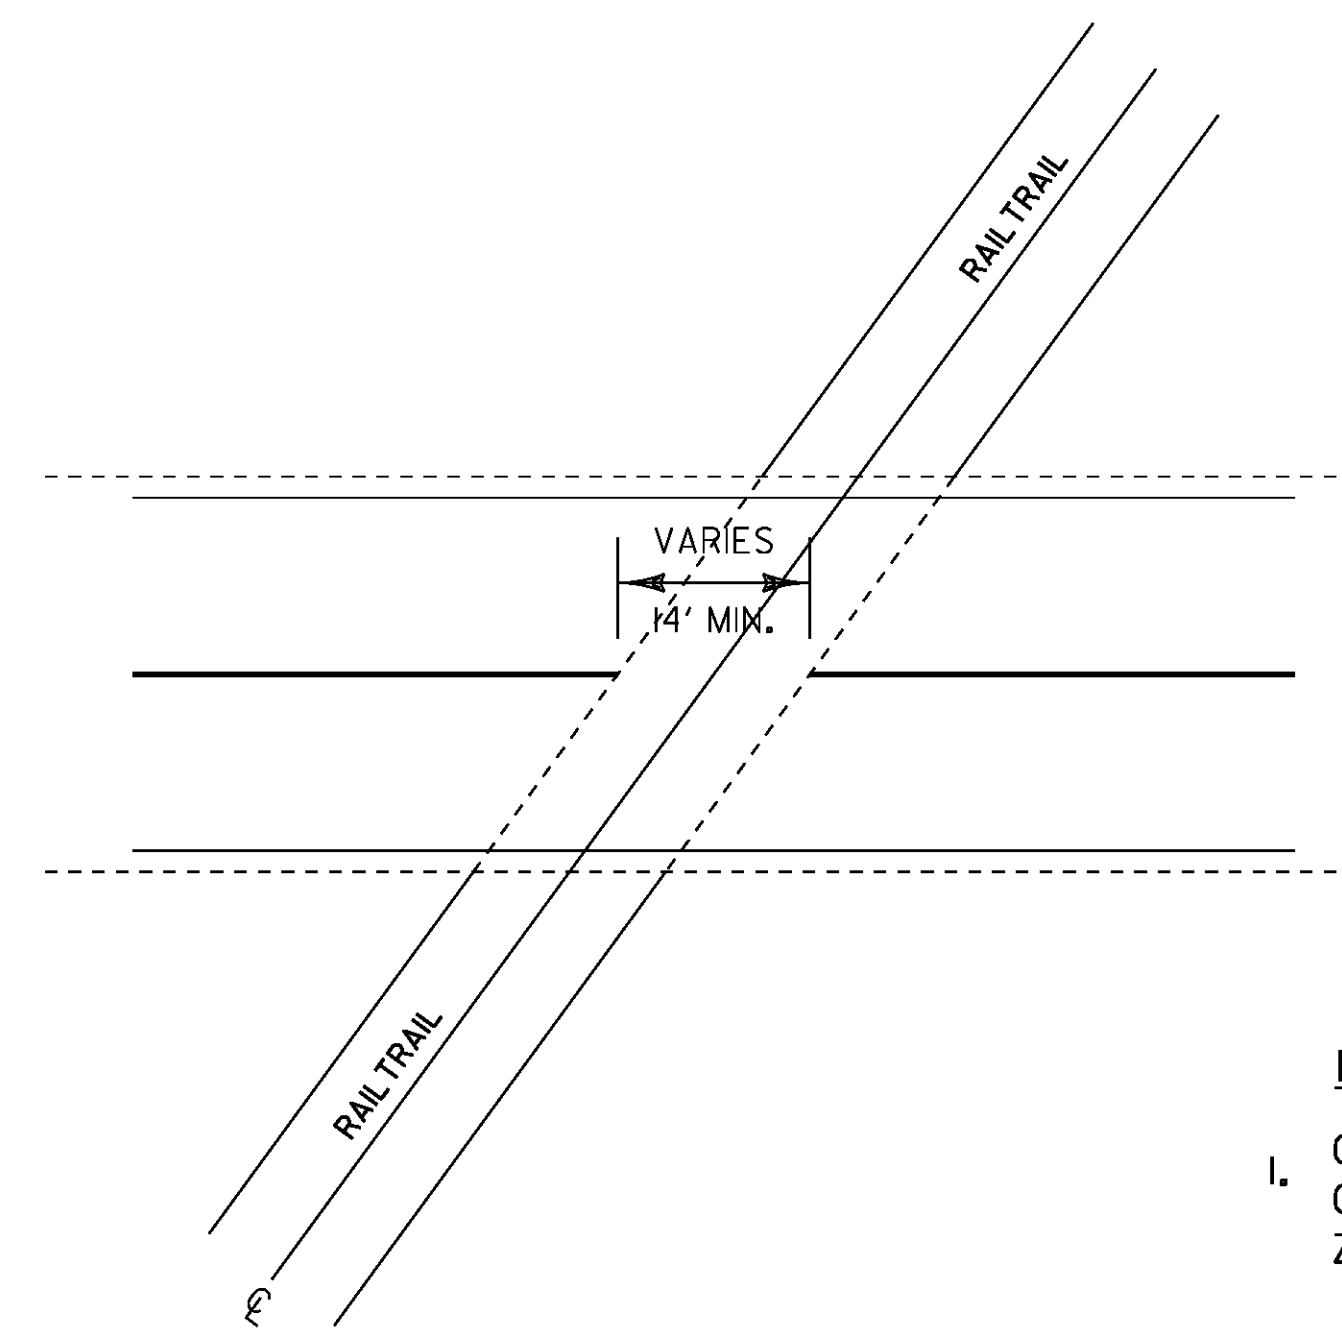

RAILTRAIL CROSSING DETAIL

NOTES

1. CENTERLINE NOT TO EXTEND BEYOND CENTERLINE RUMBLE STRIPS WHEN CENTERLINE IS A DOUBLE YELLOW LINE, WITH OR WITHOUT A PASSING ZONE.
2. CENTERLINE RUMBLE STRIP TO STOP 20 FEET PRIOR TO THE CENTERLINE OF AN INTERSECTION.
3. WIDTH OF GAP AT RAILTRAIL CROSSINGS WILL VARY WITH SKEW OF CROSSING WITH A MINIMUM 14 FOOT GAP TO BE PROVIDED AT ALL RAILTRAIL CROSSINGS.

NOT TO SCALE

**RUMBLE STRIP
DETAIL SHEET**

PROJECT:	STATEWIDE	PROJECT NO.:	NHG MARK (204)
DESIGN FILE NAME:	10b096.dgn	PLOT DATE:	24-MAY-2010
IPARM FILE NAME:	10b096rsdet.1	SURVEY DATE:	
SURVEYED BY:		DRAWN BY:	KAS
SQUAD LEADER:	A GAMBLE	SHEET:	24 OF 24