




INTERCHANGE NO. 1

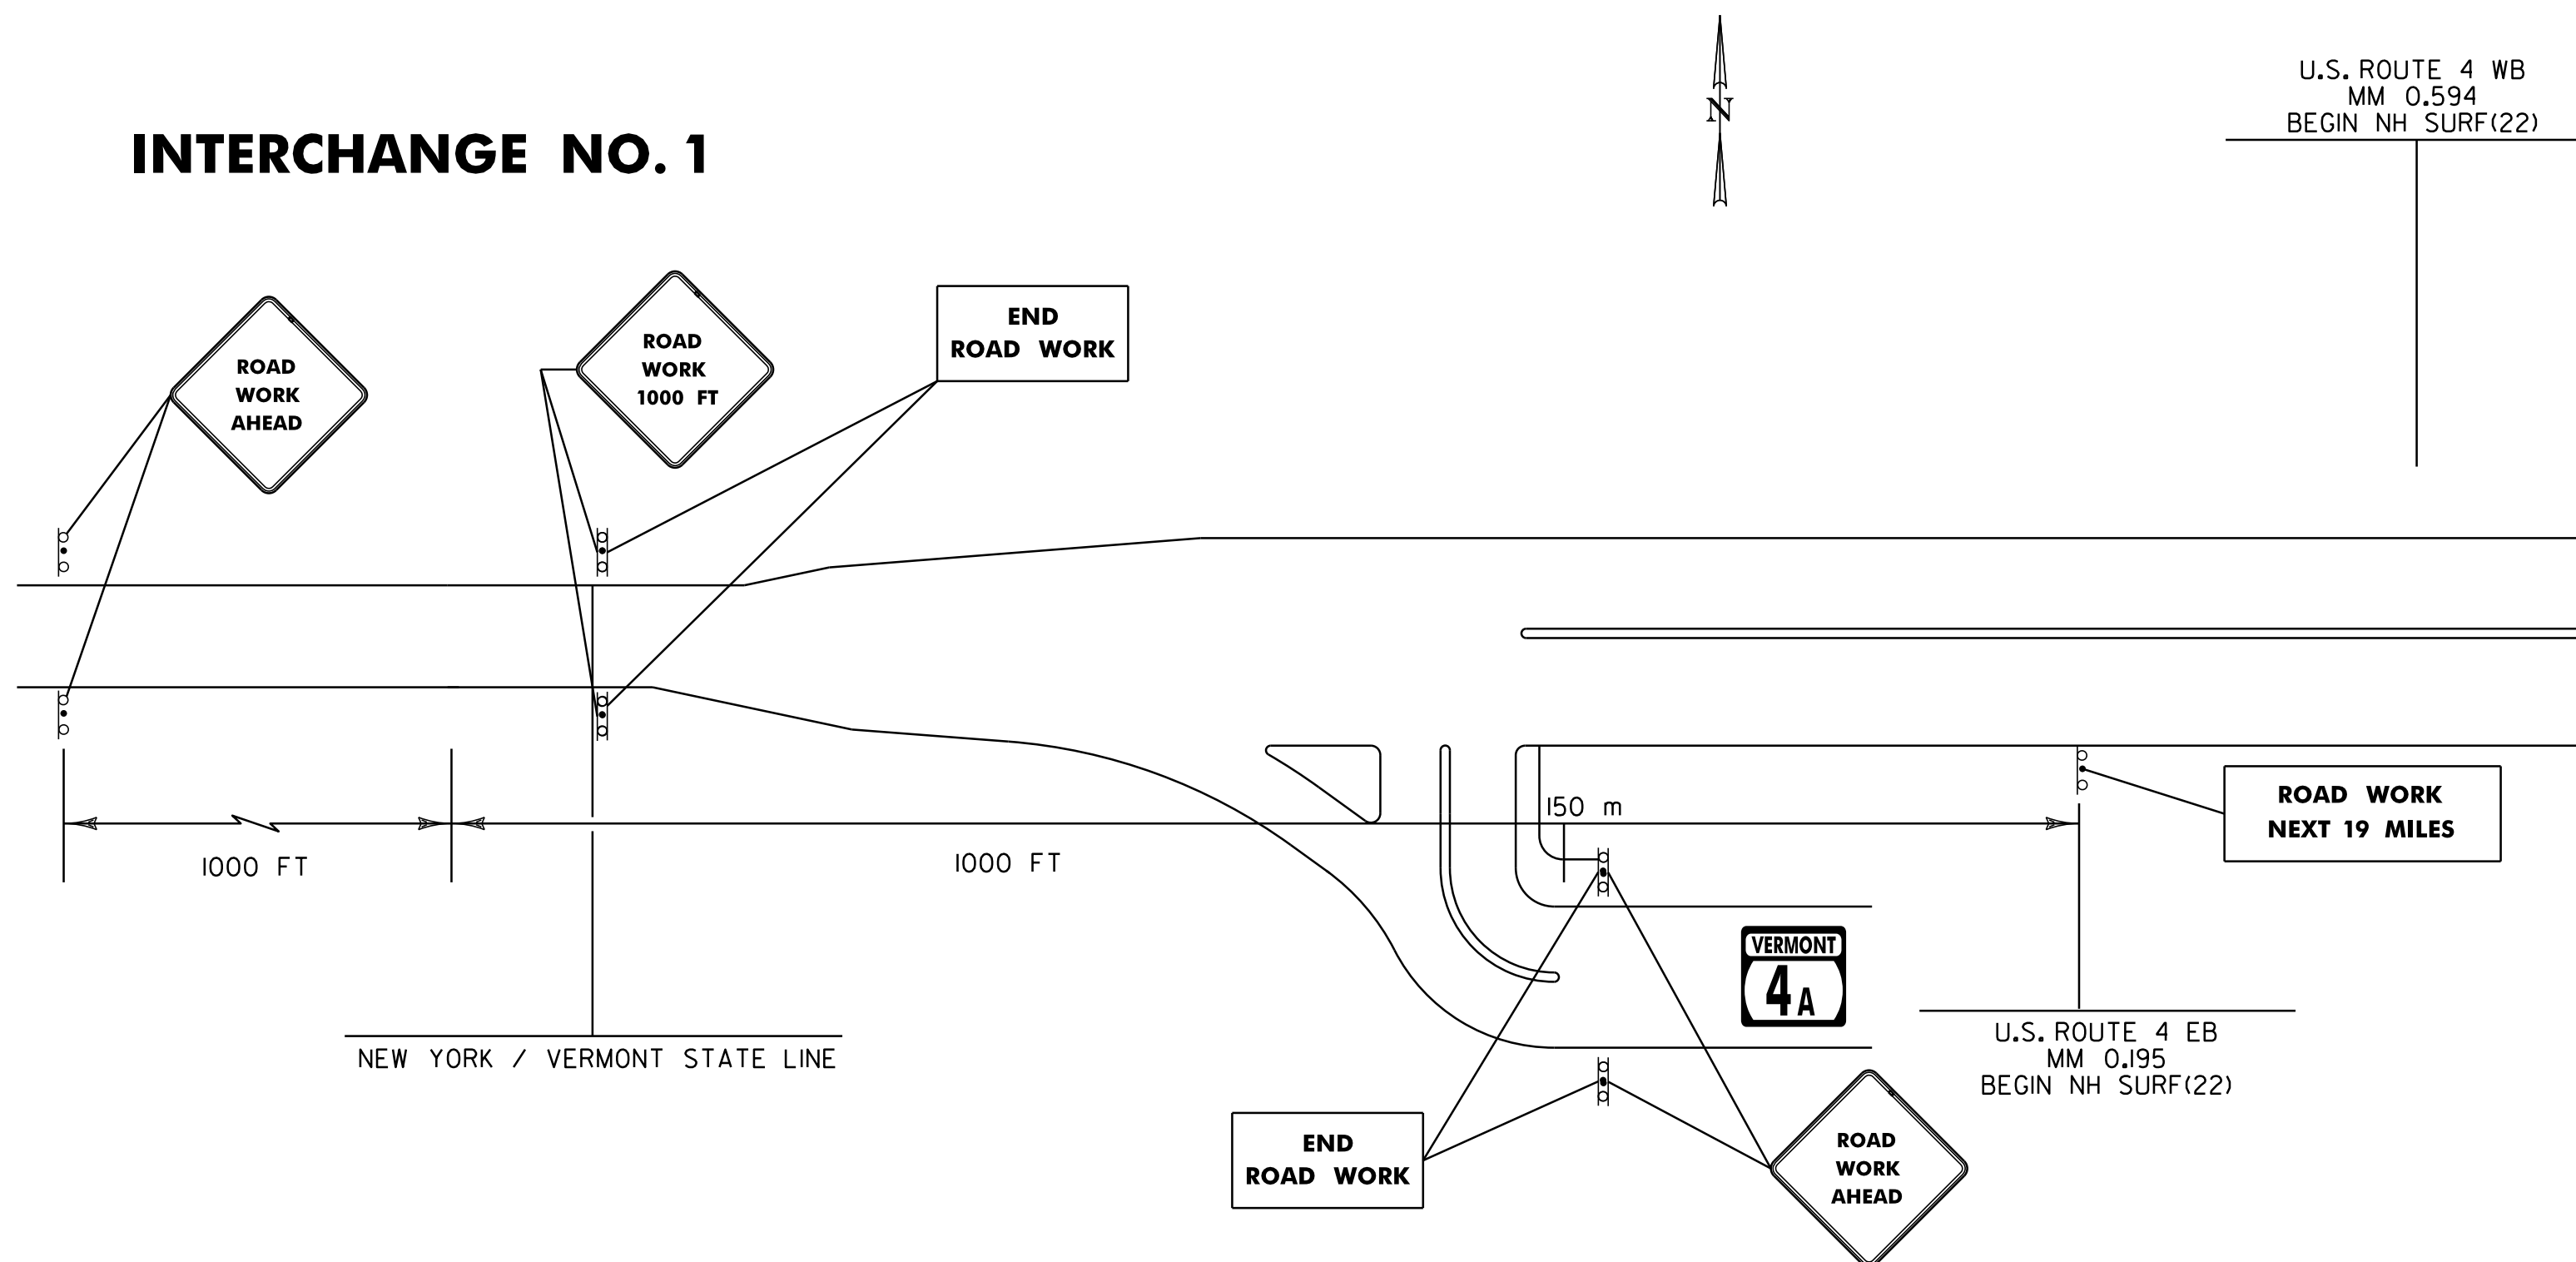


INTERCHANGE NO. 2

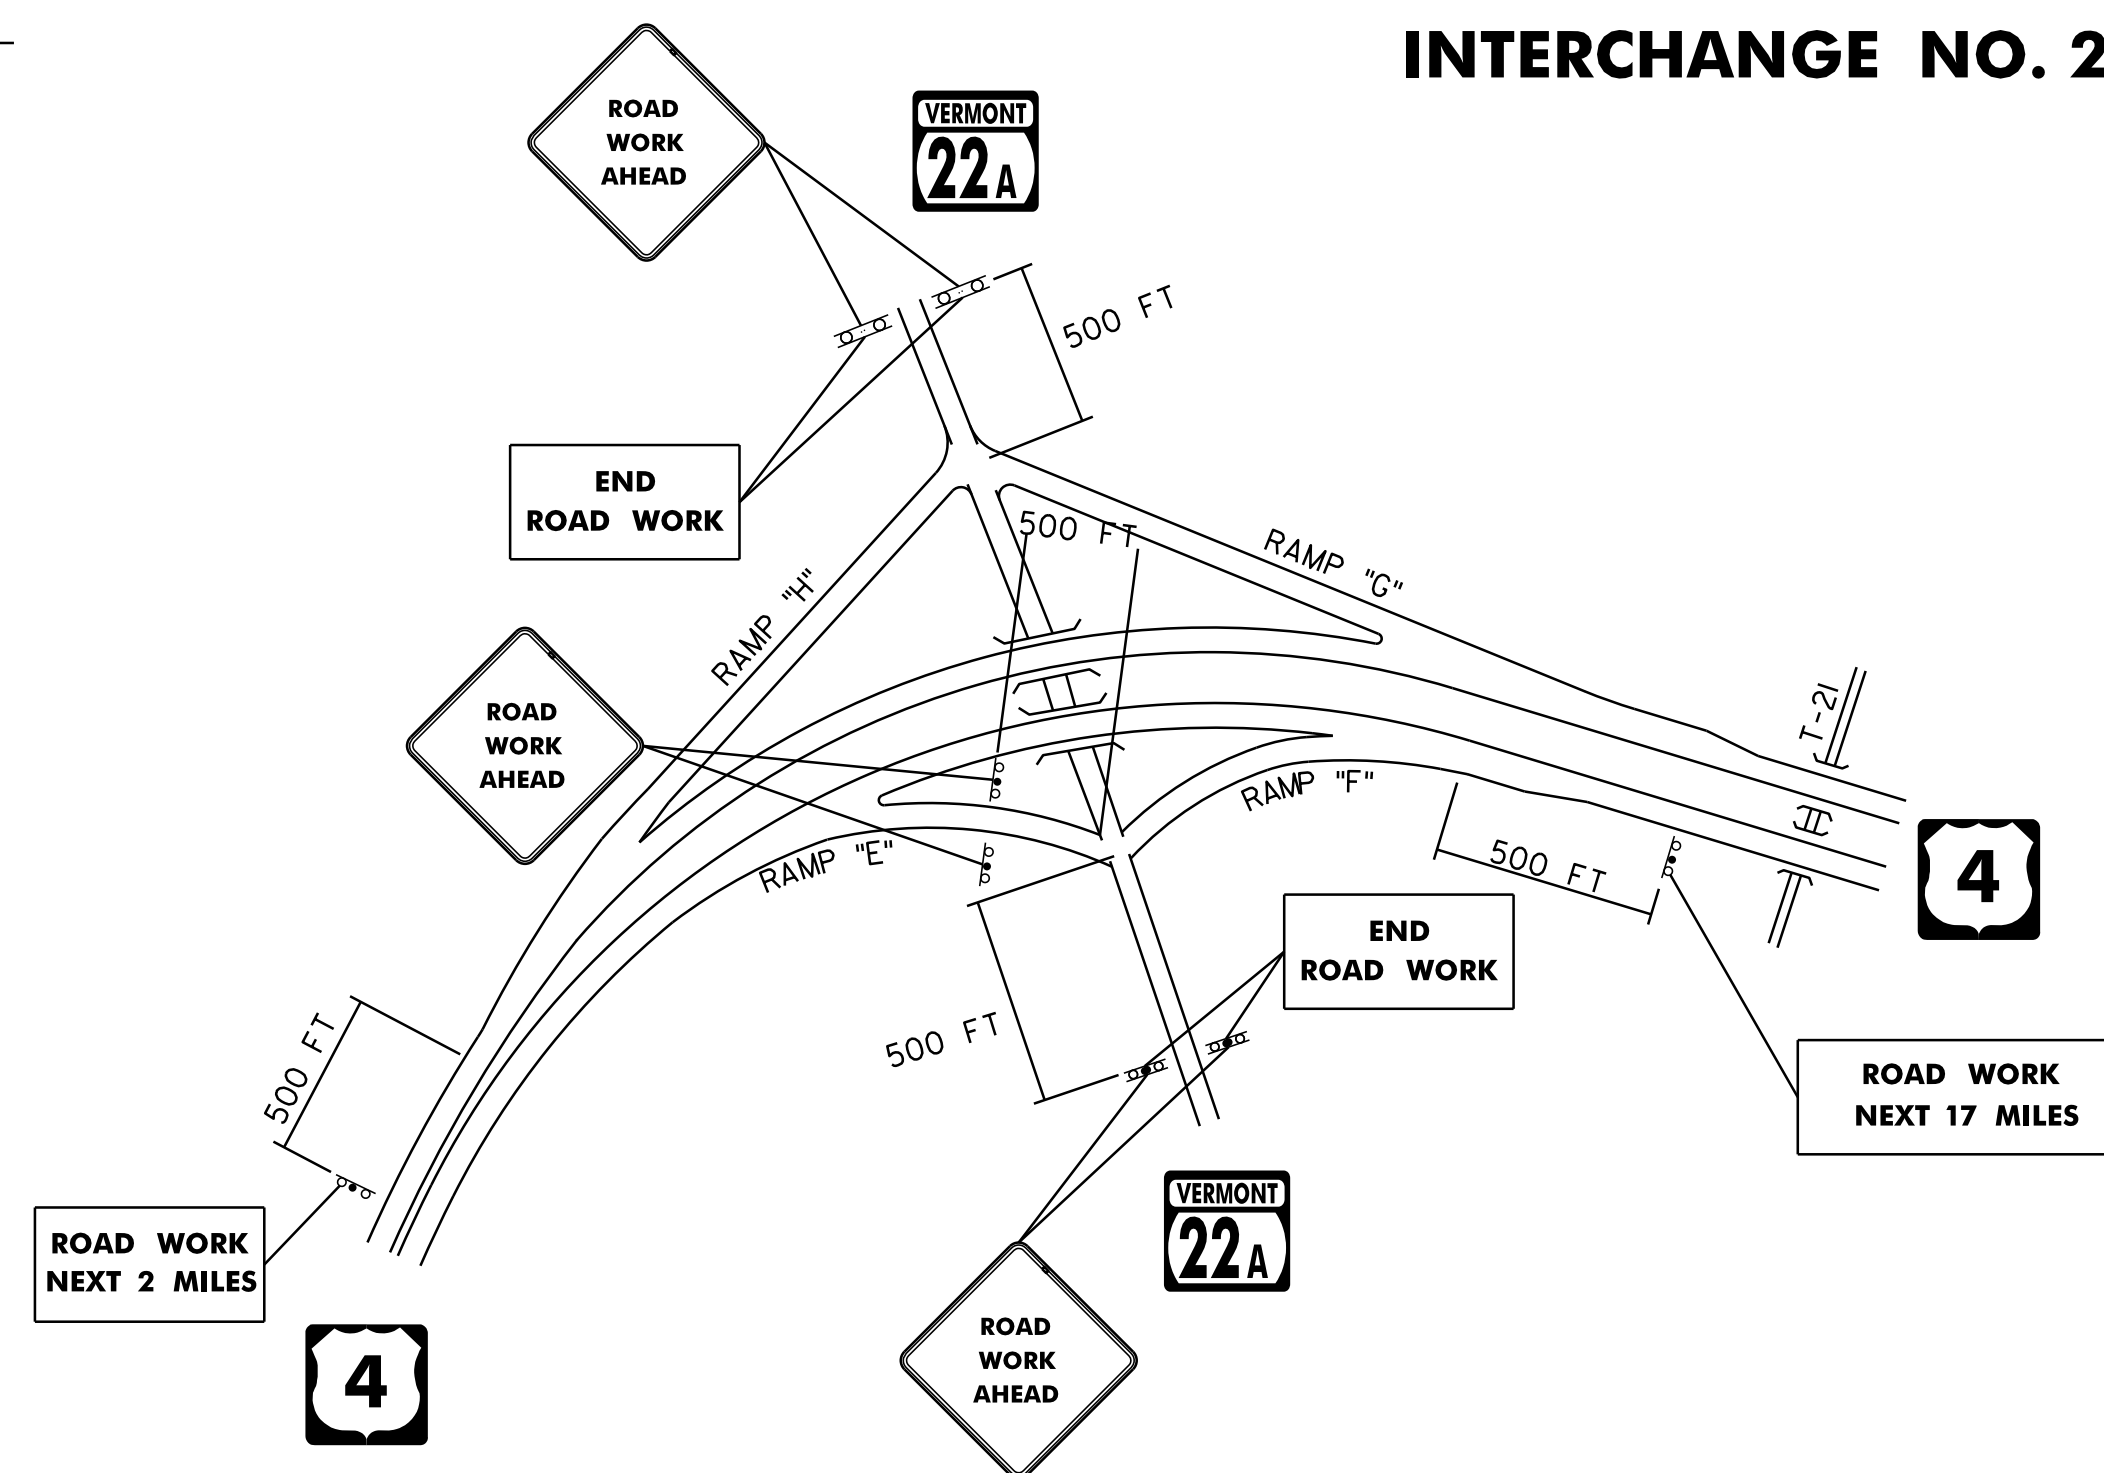

INTERCHANGE NO. 3

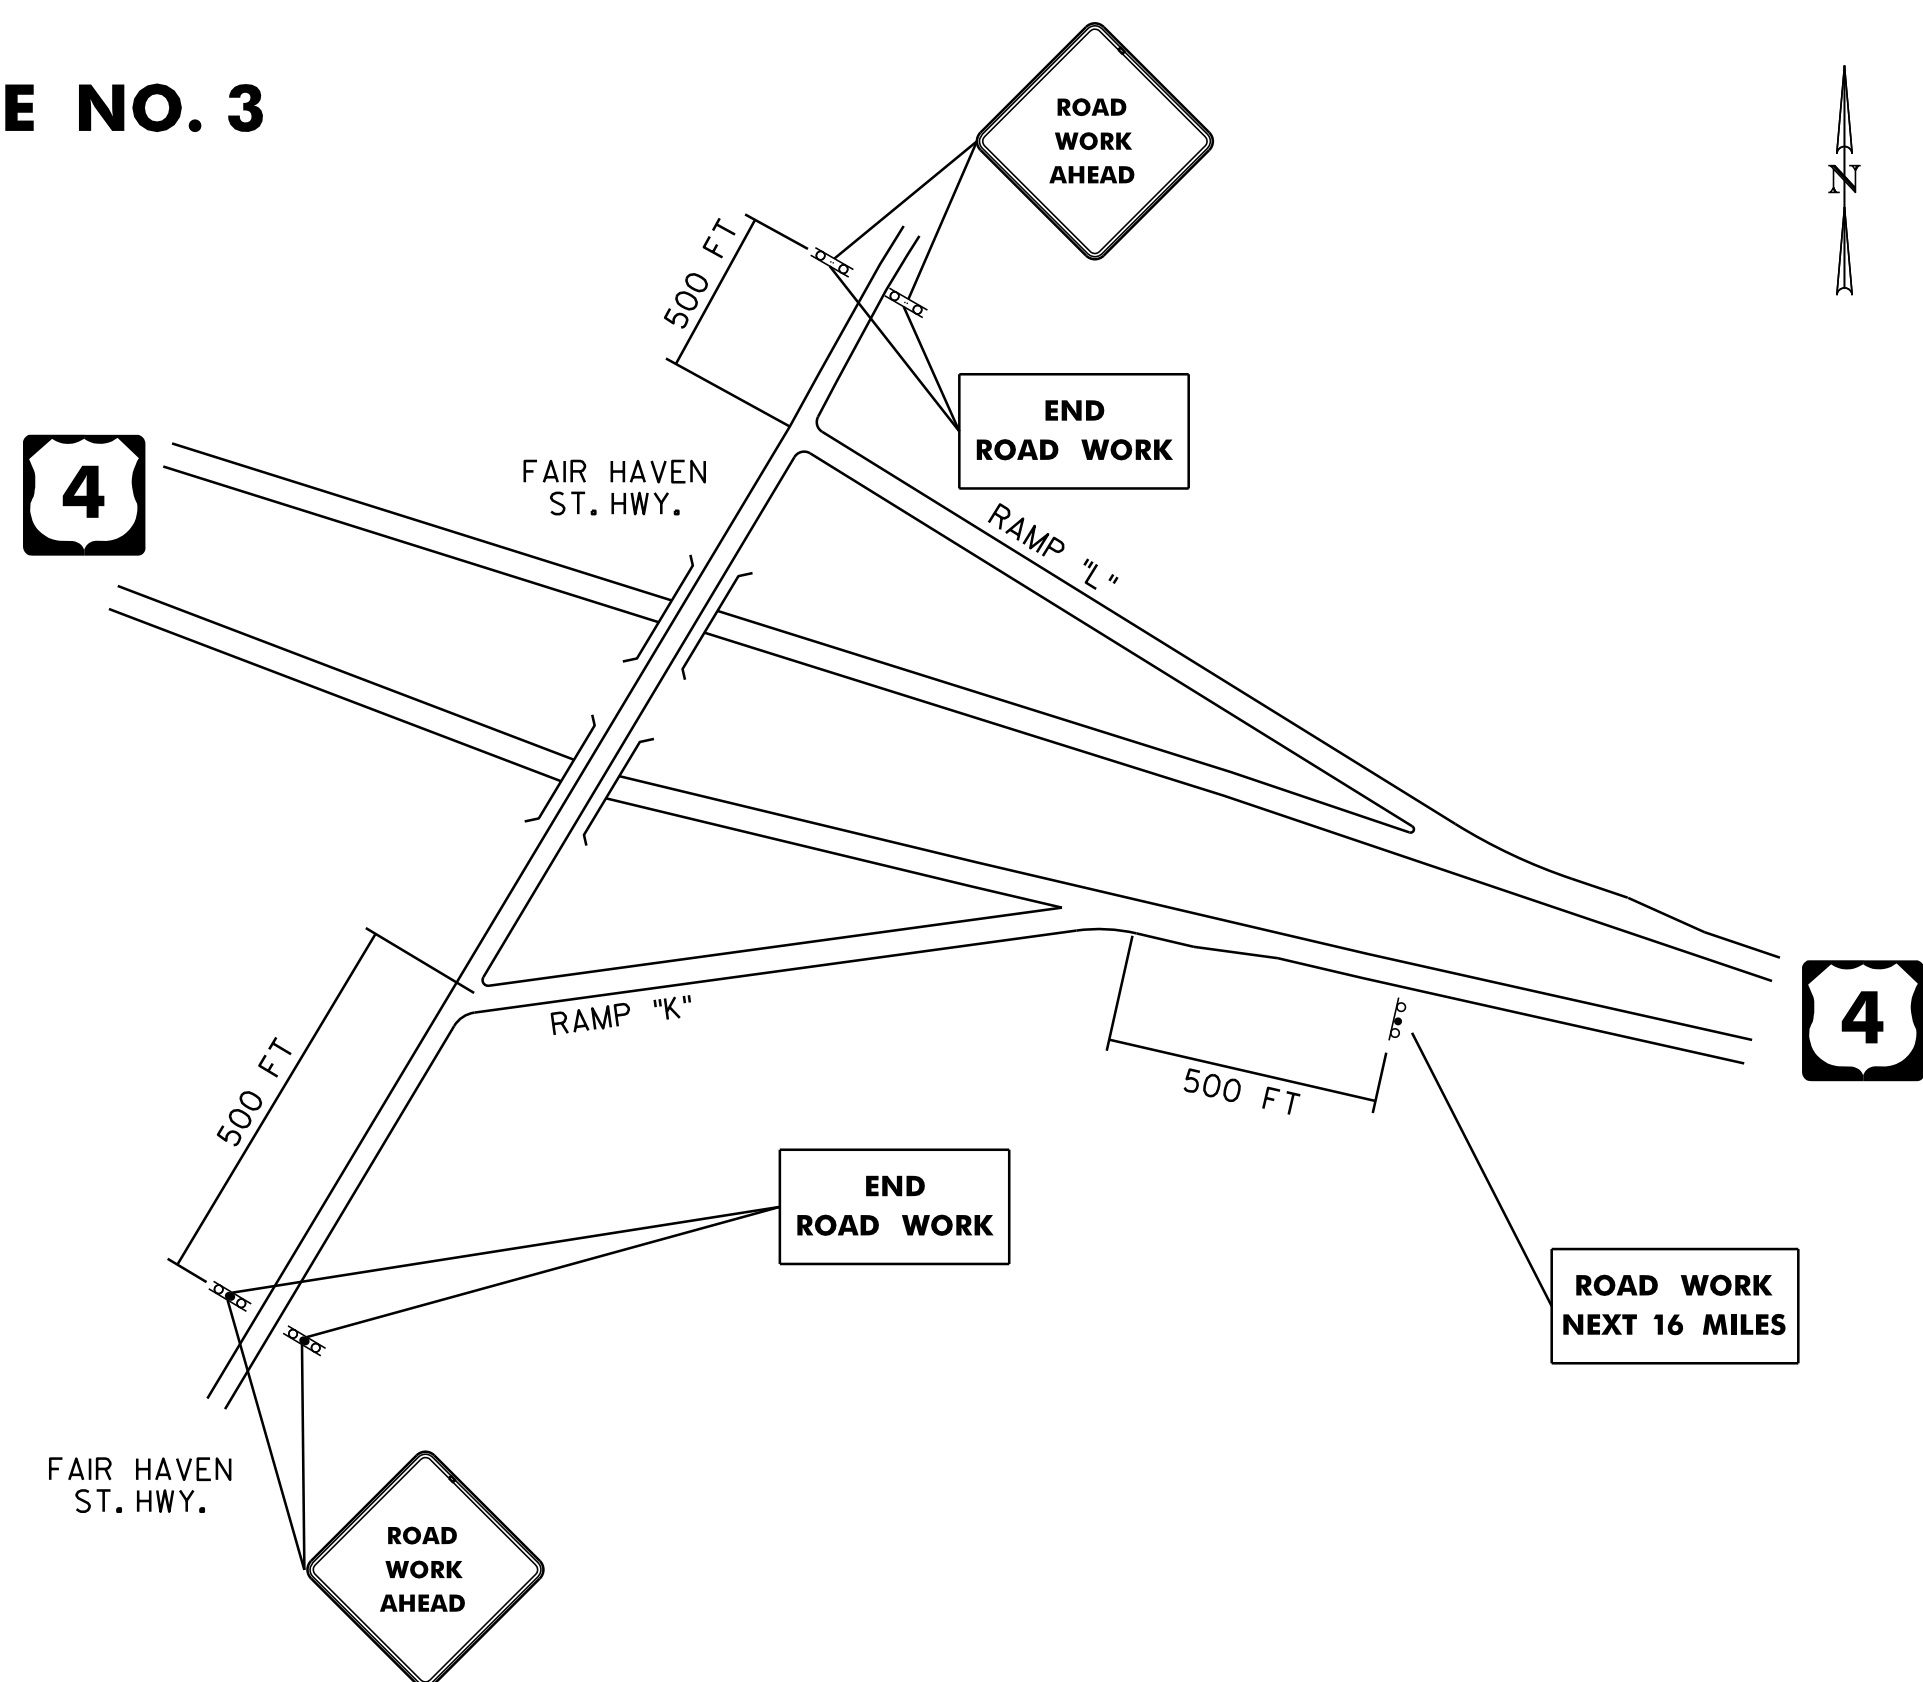

INTERCHANGE NO. 4

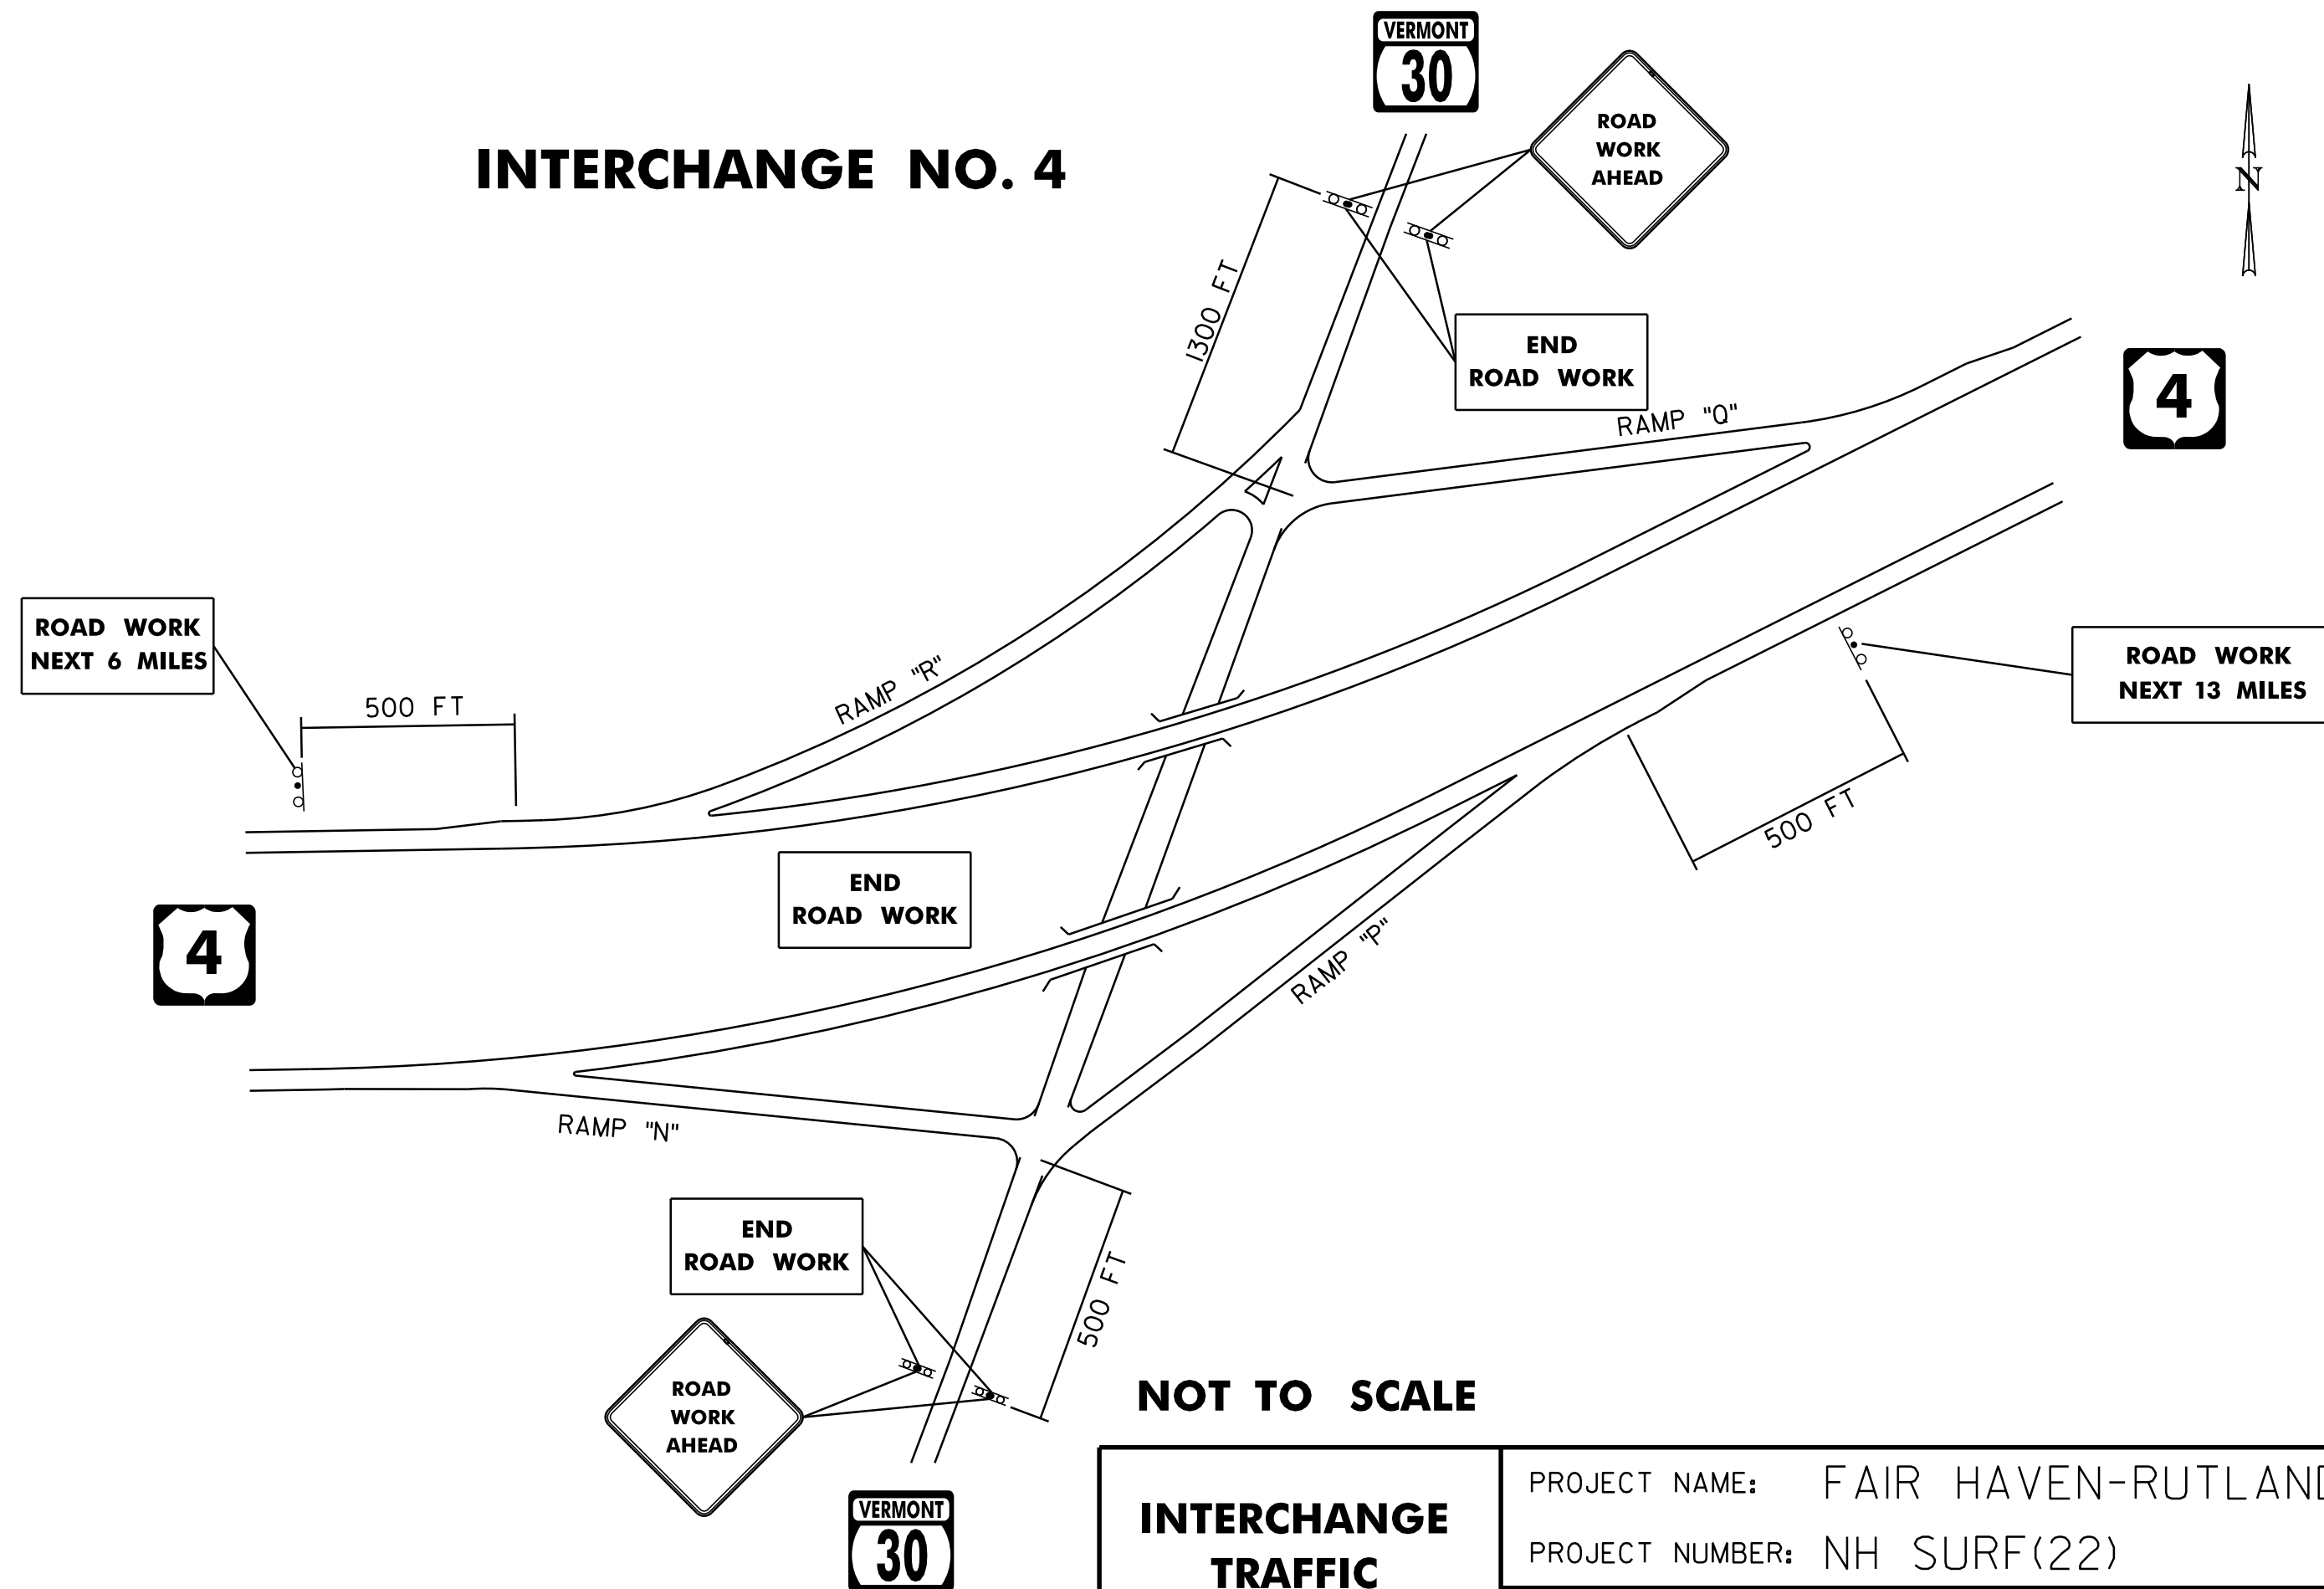

NOTE:
SEE STANDARD E-100 FOR ADDITIONAL SIGN PLACEMENT DETAILS

NOT TO SCALE

INTERCHANGE TRAFFIC CONTROL SHEET 1	PROJECT NAME: FAIR HAVEN-RUTLAND TOWN	PLOT DATE: 31-MAY-2013 11:56
	PROJECT NUMBER: NH SURF(22)	DRAWN BY: PVT. MGT.
	FILE NAME: 10B106/10B106.DGN	CHECKED BY: PVT. MGT.
	PROJECT LEADER: M. FOWLER	SHEET 22 OF 24
	DESIGNED BY: PVT. MGT.	
	10B106#22.1	