


646.20 4 INCH WHITE LINE
 646.602 TEMPORARY 4 INCH WHITE LINE, PAINT
 MM 0.800 - MM 3.800 LT & RT
 (WITH BREAKS OR RADII AT TOWN HIGHWAYS)

646.21 4 INCH YELLOW LINE
 646.612 TEMPORARY 4 INCH YELLOW LINE, PAINT

MM 0.800 - MM 0.845 SOLID LT & RT
 MM 0.845 - MM 0.920 SOLID LT, DASHED RT
 MM 0.920 - MM 0.970 DASHED RT
 MM 0.970 - MM 1.075 DASHED LT, SOLID RT
 MM 1.075 - MM 1.308 SOLID LT & RT
 MM 1.308 - MM 1.380 SOLID LT, DASHED RT
 MM 1.380 - MM 1.462 DASHED RT
 MM 1.462 - MM 1.580 DASHED LT, SOLID RT
 MM 1.580 - MM 1.625 DASHED CL
 MM 1.625 - MM 1.742 SOLID LT, DASHED RT
 MM 1.742 - MM 1.890 DASHED RT
 MM 1.890 - MM 1.962 DASHED LT, SOLID RT
 MM 1.962 - MM 1.982 SOLID LT & RT
 MM 1.982 - MM 2.057 SOLID LT, DASHED RT
 MM 2.057 - MM 2.590 DASHED RT
 MM 2.590 - MM 2.748 DASHED LT, SOLID RT
 MM 2.748 - MM 3.140 SOLID LT & RT
 MM 3.140 - MM 3.280 SOLID LT, DASHED RT
 MM 3.280 - MM 3.693 DASHED RT
 MM 3.693 - MM 3.800 DASHED LT, SOLID RT
 (WITH CENTERLINE BREAKS AT TOWN HIGHWAYS)

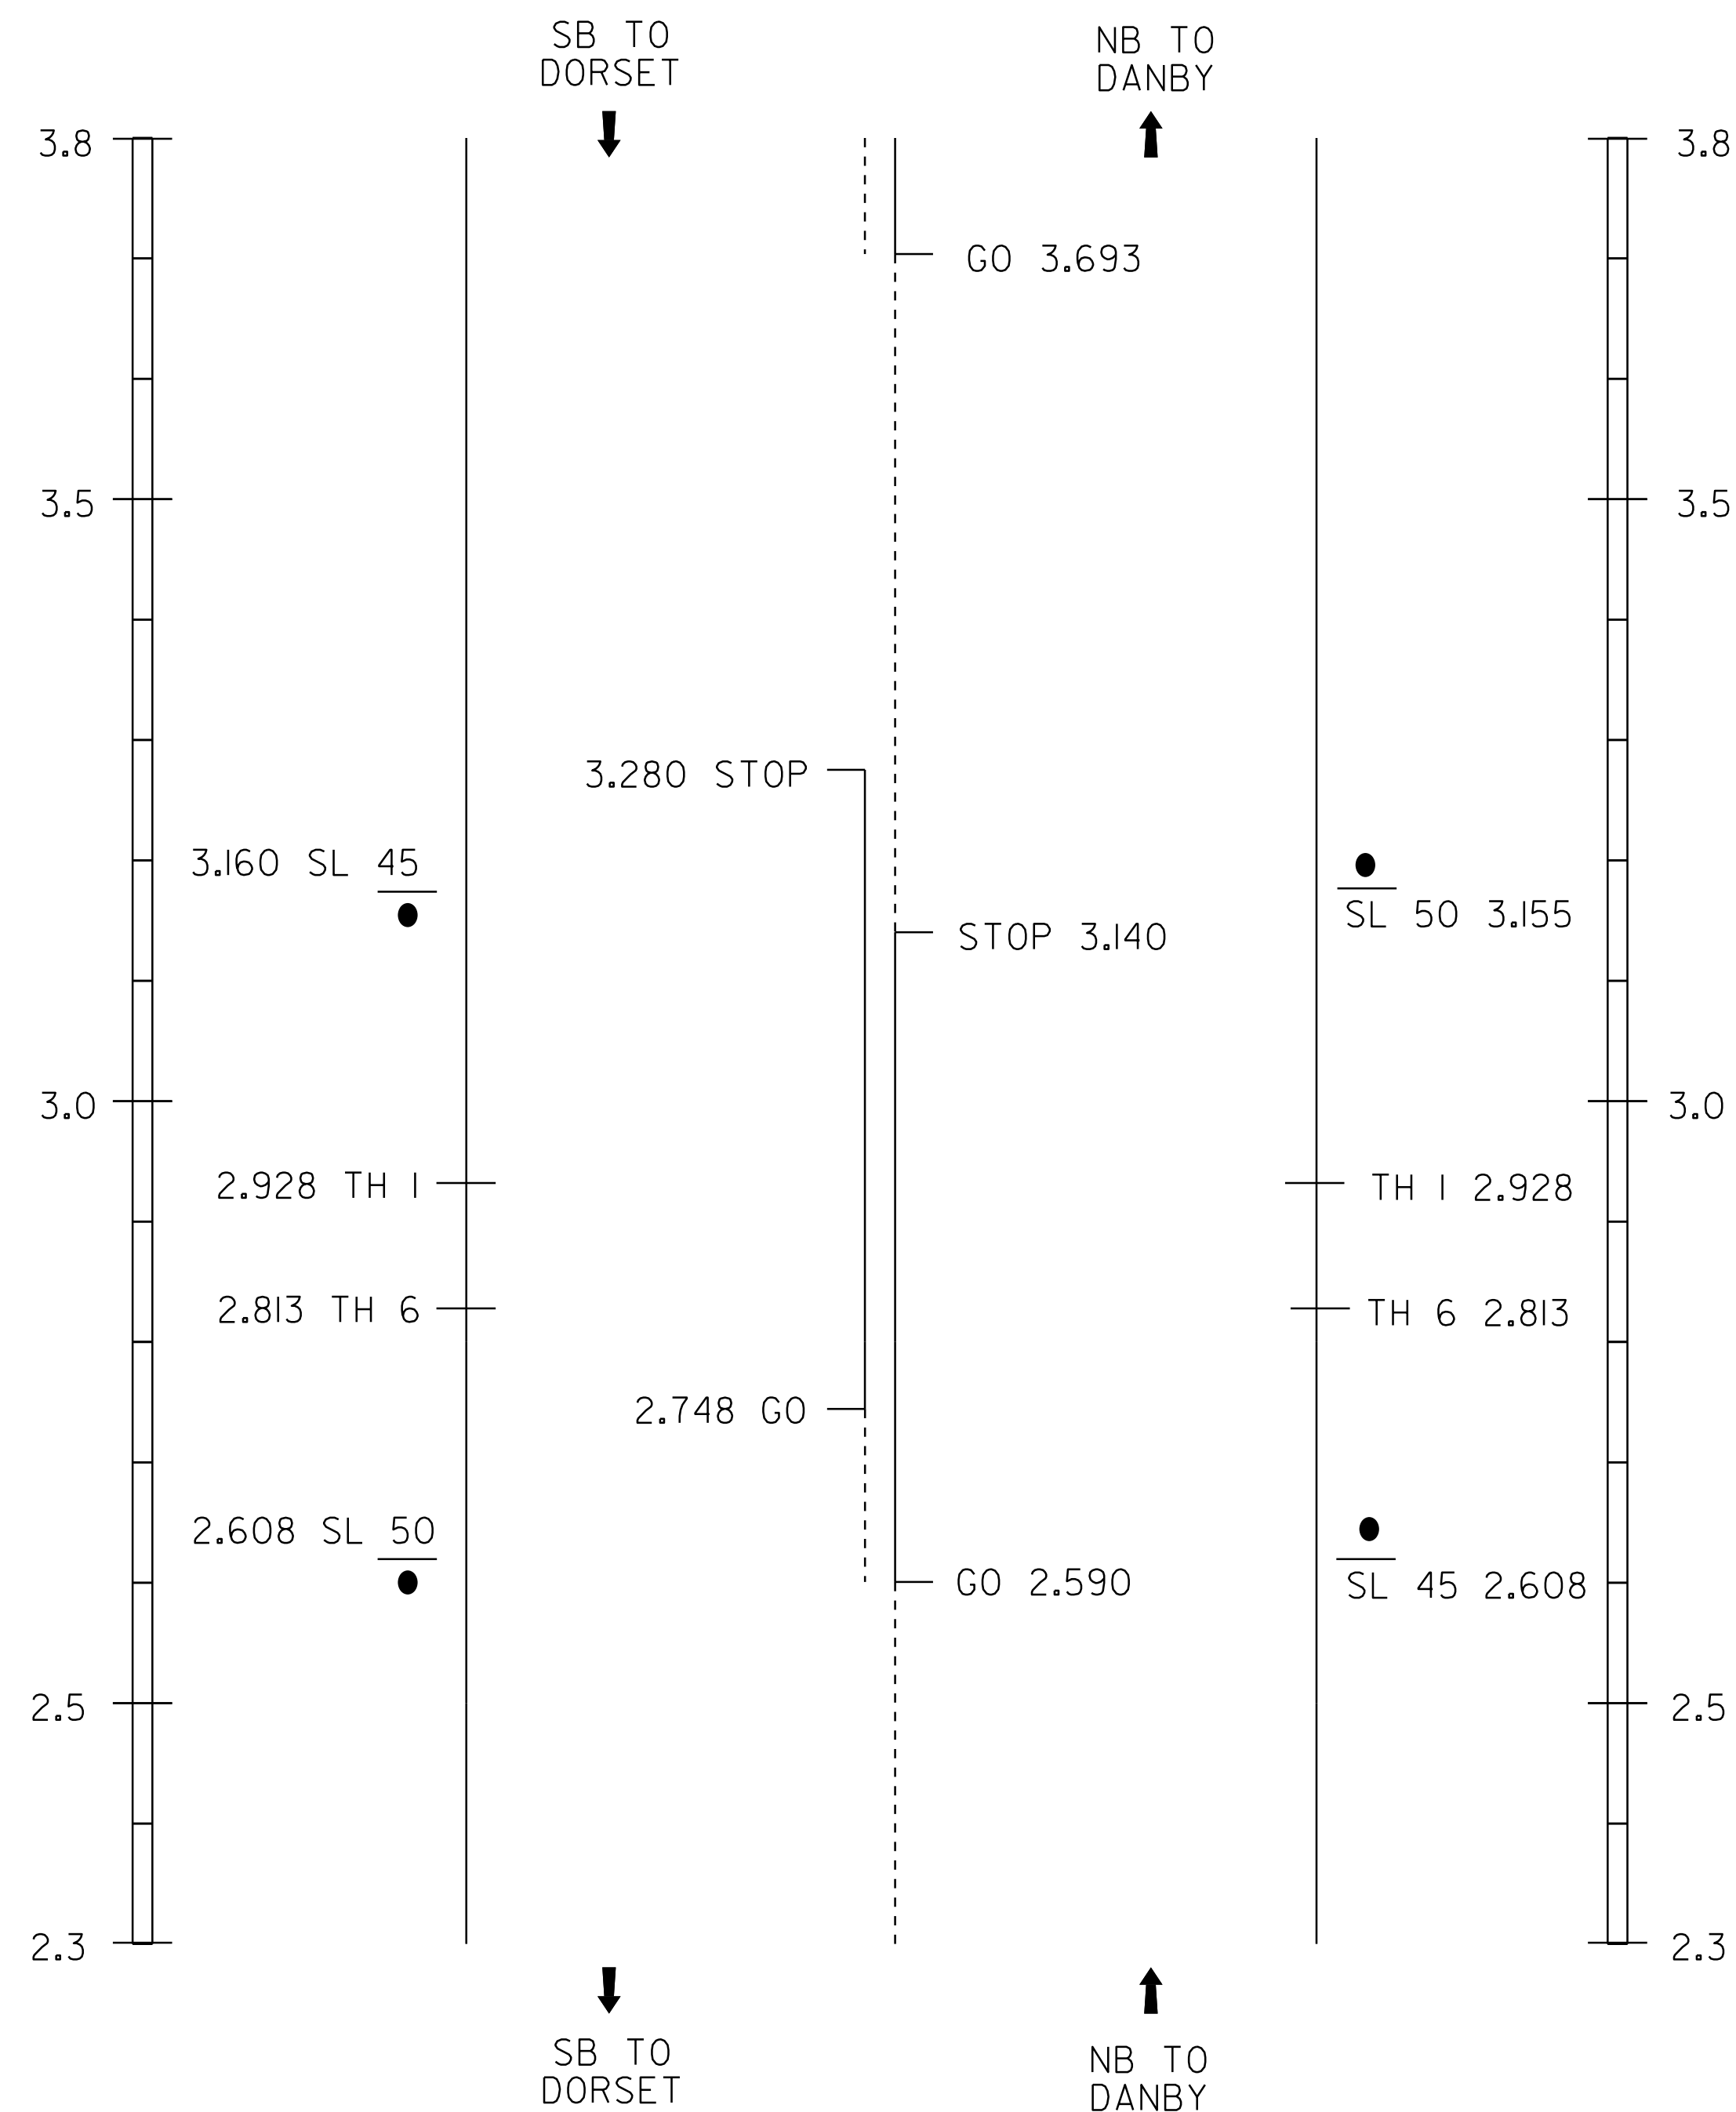

NOTES:
 1. THIS SHEET TO BE USED FOR THE LAYOUT OF ALL CENTERLINE PAVEMENT MARKINGS. THE RESIDENT ENGINEER MAY CONTACT KEITH SWEET, PAVEMENT MARKING SUPERVISOR AT (802) 828-5573 FOR ASSISTANCE LAYING OUT THE CENTERLINE DURING CONSTRUCTION.
 2. TWO (2) APPLICATIONS OF FINAL PAVEMENT MARKINGS WILL BE REQUIRED. SEE SPECIAL PROVISIONS FOR COMPLETION DATE REQUIREMENTS.

NOT TO SCALE

PROJECT LAYOUT SHEET #3

PROJECT NAME: DORSET - DANBY
 PROJECT NUMBER: NH SURF (24)

FILE NAME: I0b118\p10b118.dgn
 PROJECT LEADER: HUNT
 DESIGNED BY: HUNT
 IPARM FILE NAME: I0b118_11.i

PLOT DATE: 23-MAY-2012
 DRAWN BY: HUNT
 CHECKED BY: PAVT MGMT
 SHEET 11 OF 16