


646.20 4 INCH WHITE LINE  
 646.602 TEMPORARY 4 INCH WHITE LINE, PAINT  
 MM 3.800 - MM 4.183 LT & RT  
 MM 0.000 - MM 2.473 LT & RT  
 (WITH BREAKS OR RADII AT TOWN HIGHWAYS)

646.21 4 INCH YELLOW LINE  
 646.612 TEMPORARY 4 INCH YELLOW LINE, PAINT  
 MM 3.800 - MM 3.840 DASHED LT, SOLID RT  
 MM 3.840 - MM 4.100 SOLID LT & RT  
 MM 4.100 - MM 4.183 SOLID LT, DASHED RT  
 MM 0.084 - MM 0.228 DASHED RT  
 MM 0.228 - MM 0.350 DASHED LT, SOLID RT  
 MM 0.350 - MM 0.560 SOLID LT & RT  
 MM 0.560 - MM 0.686 SOLID LT, DASHED RT  
 MM 0.686 - MM 0.943 DASHED RT  
 MM 0.943 - MM 1.010 DASHED LT, SOLID RT  
 MM 1.010 - MM 1.115 SOLID LT & RT  
 MM 1.115 - MM 1.310 DASHED LT, SOLID RT  
 MM 1.310 - MM 1.450 SOLID LT & RT  
 MM 1.450 - MM 1.527 SOLID LT, DASHED RT  
 MM 1.527 - MM 1.693 DASHED RT  
 MM 1.693 - MM 1.832 DASHED LT, SOLID RT  
 MM 1.832 - MM 2.310 SOLID LT & RT  
 MM 2.310 - MM 2.440 SOLID LT, DASHED RT  
 MM 2.440 - MM 2.450 DASHED CL  
 MM 2.450 - MM 2.473 DASHED LT, SOLID RT  
 (WITH CENTERLINE BREAKS AT TOWN HIGHWAYS)

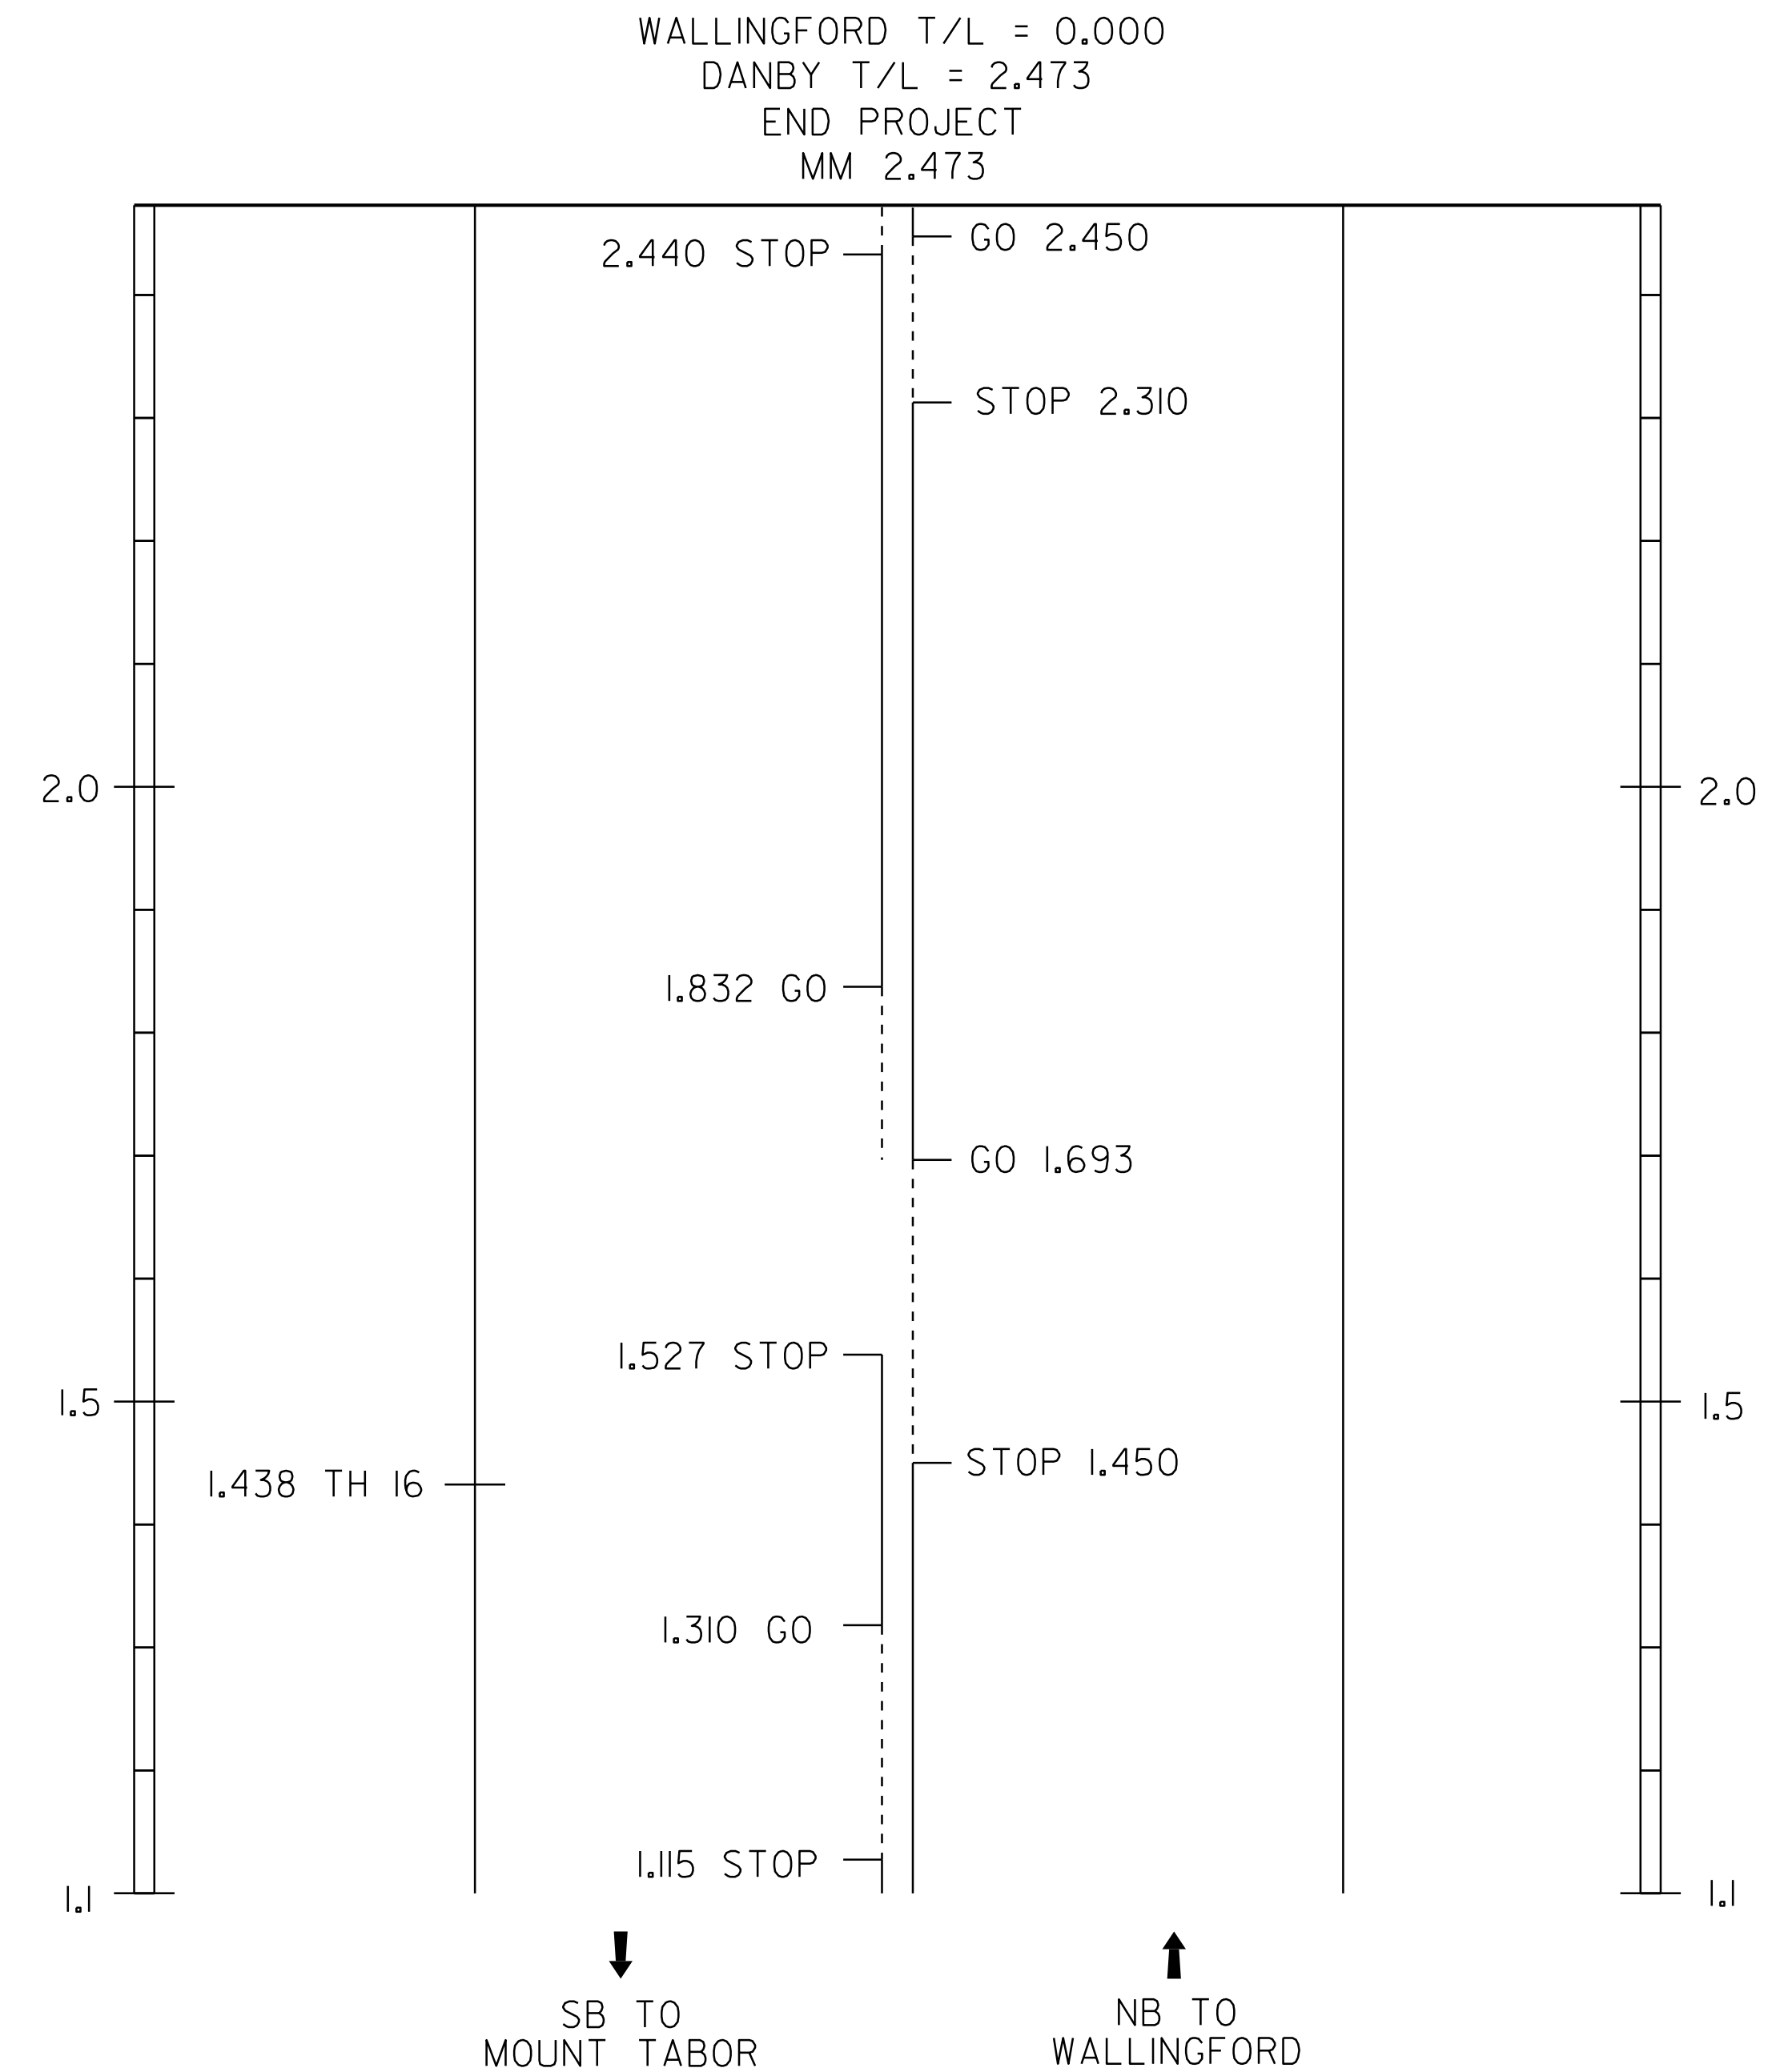

WALLINGFORD T/L = 0.000  
 DANBY T/L = 2.473  
 END PROJECT  
 MM 2.473

NOTES:  
 1. THIS SHEET TO BE USED FOR THE LAYOUT OF ALL CENTERLINE PAVEMENT MARKINGS. THE RESIDENT ENGINEER MAY CONTACT KEITH SWEET, PAVEMENT MARKING SUPERVISOR AT (802) 828-5573 FOR ASSISTANCE LAYING OUT THE CENTERLINE DURING CONSTRUCTION.  
 2. TWO (2) APPLICATIONS OF FINAL PAVEMENT MARKINGS WILL BE REQUIRED. SEE SPECIAL PROVISIONS FOR COMPLETION DATE REQUIREMENTS.

NOT TO SCALE

**PROJECT LAYOUT SHEET #4**

PROJECT NAME: DORSET - DANBY  
 PROJECT NUMBER: NH SURF (24)

FILE NAME: I0b118\pl0b118.dgn  
 PROJECT LEADER: FOWLER  
 DESIGNED BY: HUNT  
 IPARM FILE NAME: I0b118\_I2.1

PLOT DATE: 23-MAY-2012  
 DRAWN BY: HUNT  
 CHECKED BY: PAVT MGMT  
 SHEET 12 OF 16