

646.20 4 INCH WHITE LINE  
 646.602 TEMPORARY 4 INCH WHITE LINE, PAINT

MM 5.086 - MM 5.288 LT & RT (SOLID)  
 MM 5.124 - MM 5.162 RT (DOTTED)  
 MM 5.162 - MM 5.200 RT (SOLID)  
 MM 5.212 - MM 5.250 RT (SOLID)  
 MM 5.250 - MM 5.288 RT (DOTTED)  
 (WITH BREAKS OR RADII AT TOWN HIGHWAYS)

646.23 TEMPORARY 8 INCH YELLOW LINE

MM 5.086 - MM 5.162 RT (DIAGONALS)  
 MM 5.212 - MM 5.288 LT (DIAGONALS)

646.21 4 INCH YELLOW LINE  
 646.612 TEMPORARY 4 INCH YELLOW LINE, PAINT


MM 5.086 - MM 5.288 SOLID LT & RT  
 MM 5.086 - MM 5.162 (DBL SOLID) RT  
 MM 5.212 - MM 5.288 RT (DBL SOLID) RT  
 (WITH CENTERLINE BREAKS AT TOWN HIGHWAYS)

646.30 LETTER OR SYMBOL

MM 5.162 RT ↗  
 MM 5.171 RT 0,N,L,Y  
 MM 5.180 RT ↗  
 MM 5.189 RT 0,N,L,Y  
 MM 5.200 RT ↗  
 MM 5.212 LT ↗  
 MM 5.221 LT 0,N,L,Y  
 MM 5.231 LT ↗  
 MM 5.240 LT 0,N,L,Y  
 MM 5.250 LT ↗

646.692 TEMPORARY LETTER OR SYMBOL, PAINT

MM 5.162 RT ↗  
 MM 5.180 RT ↗  
 MM 5.200 RT ↗  
 MM 5.212 LT ↗  
 MM 5.231 LT ↗  
 MM 5.250 LT ↗

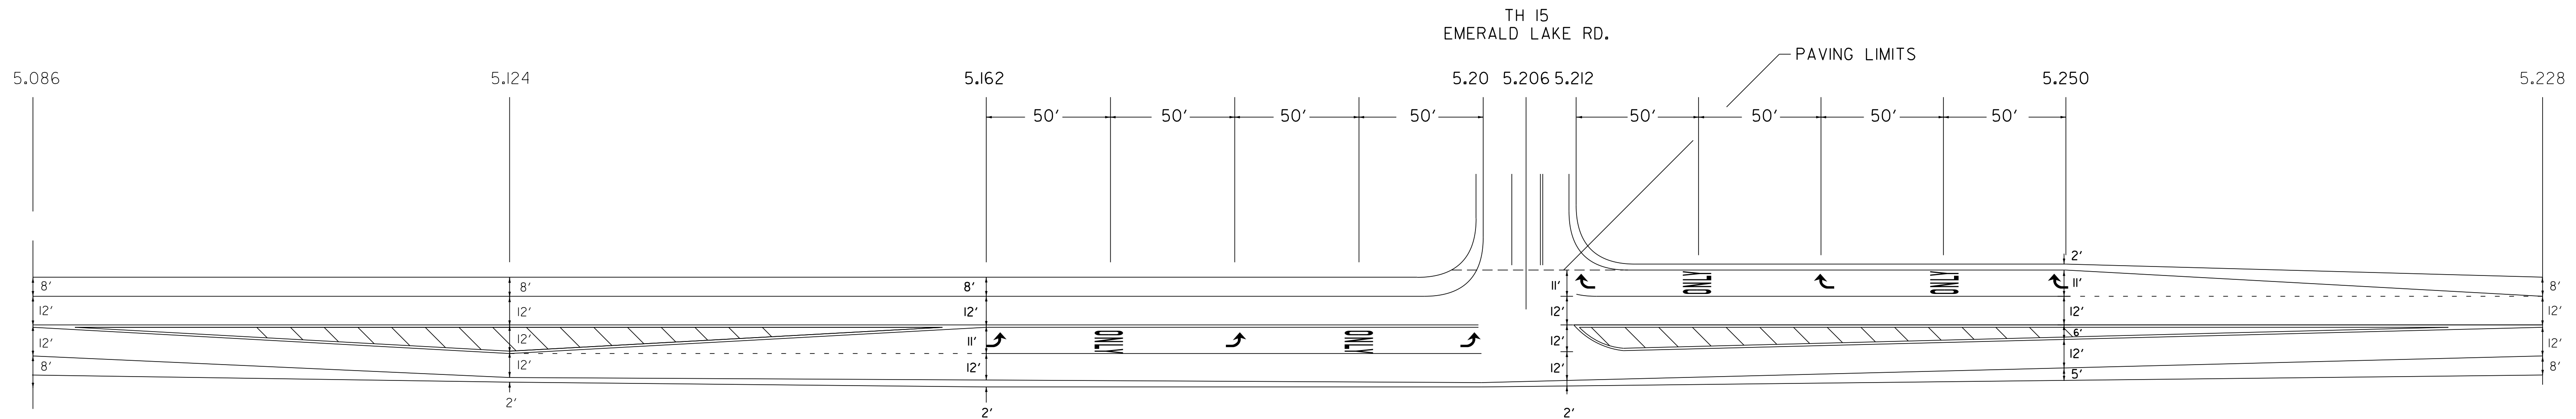

**NOT TO SCALE**

<b>TH - 15          INTERSECTION          DETAIL SHEET</b>	PROJECT NAME: DORSET - DANBY
	PROJECT NUMBER: NH SURF (24)
	FILE NAME: 10b118\p10b118.dgn
	PLOT DATE: 23-MAY-2012
PROJECT LEADER: FOWLER	DRAWN BY: WILDER
DESIGNED BY: WILDER	CHECKED BY: PAVT MGMT
IPARM FILE NAME: 10b118_13.i	SHEET 13 OF 16