



COLD PLANE AND OVERLAY TYPICAL SECTION

S. BURLINGTON
 STA. 54+25 - STA. 60+00
 STA. 63+50 - STA. 68+00
 STA. 73+00 - STA. 76+00
 STA. 79+25 - STA. 80+75

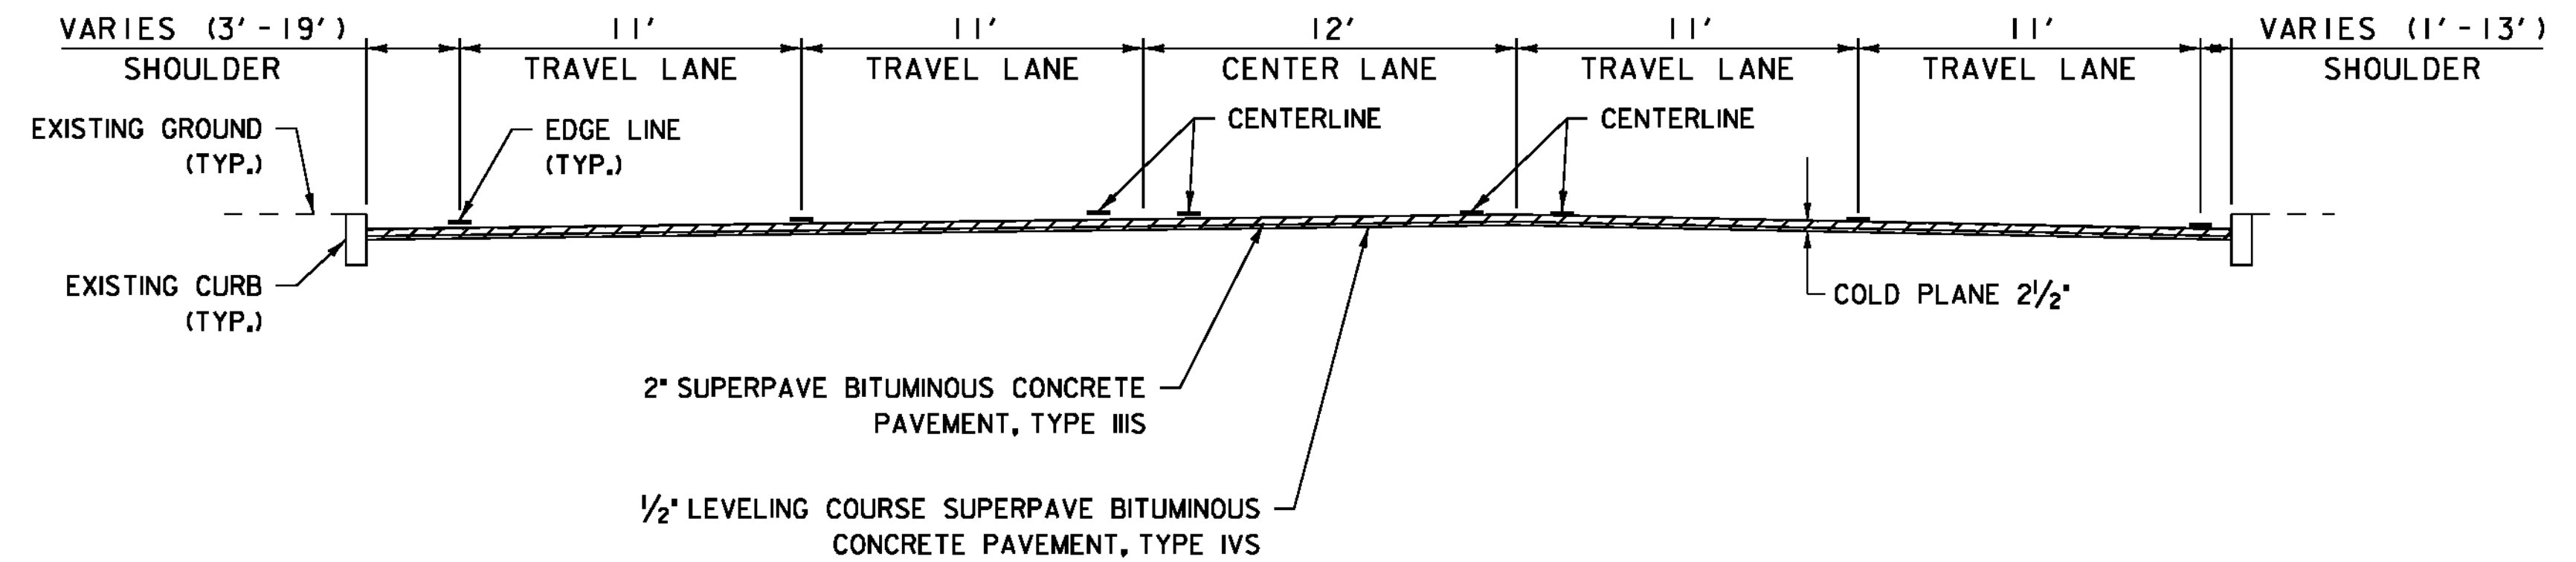


COLD PLANE AND OVERLAY TYPICAL SECTION

S. BURLINGTON
 STA. 68+00 - STA. 73+00
 STA. 83+00 - STA. 87+75

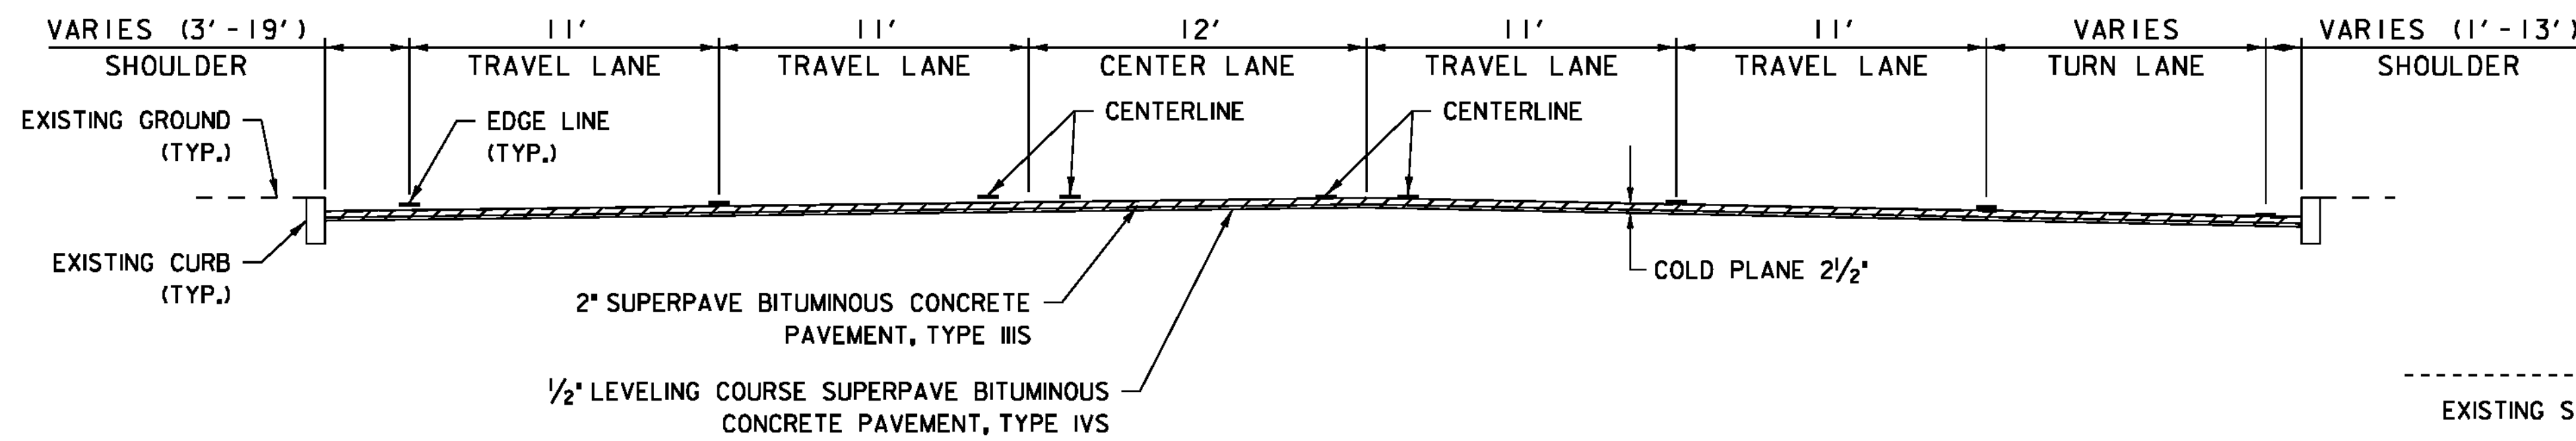


COLD PLANE AND OVERLAY TYPICAL SECTION

S. BURLINGTON
 STA. 87+75 - STA. 90+79.55

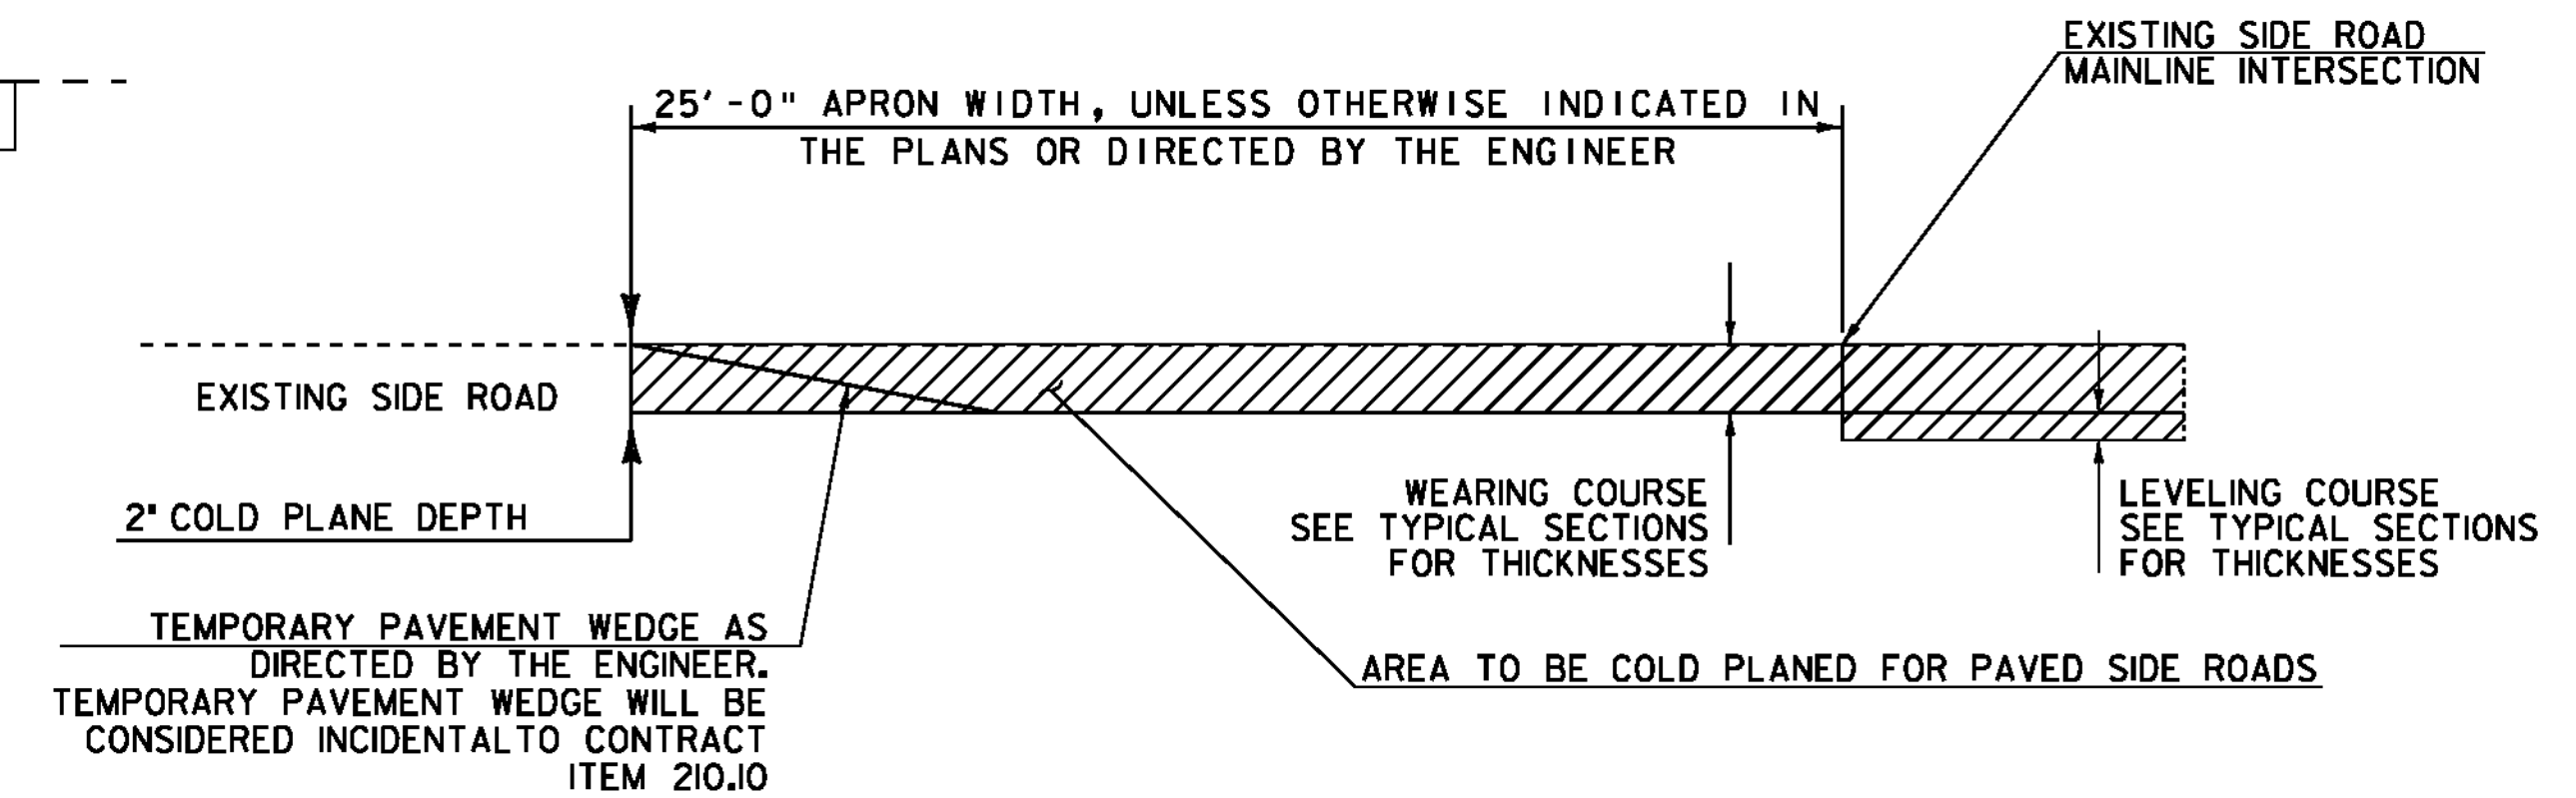


TRANSITION AREA FOR SIDE ROADS

SEE LAYOUT SHEETS FOR LOCATIONS OF ALL SIDE ROADS

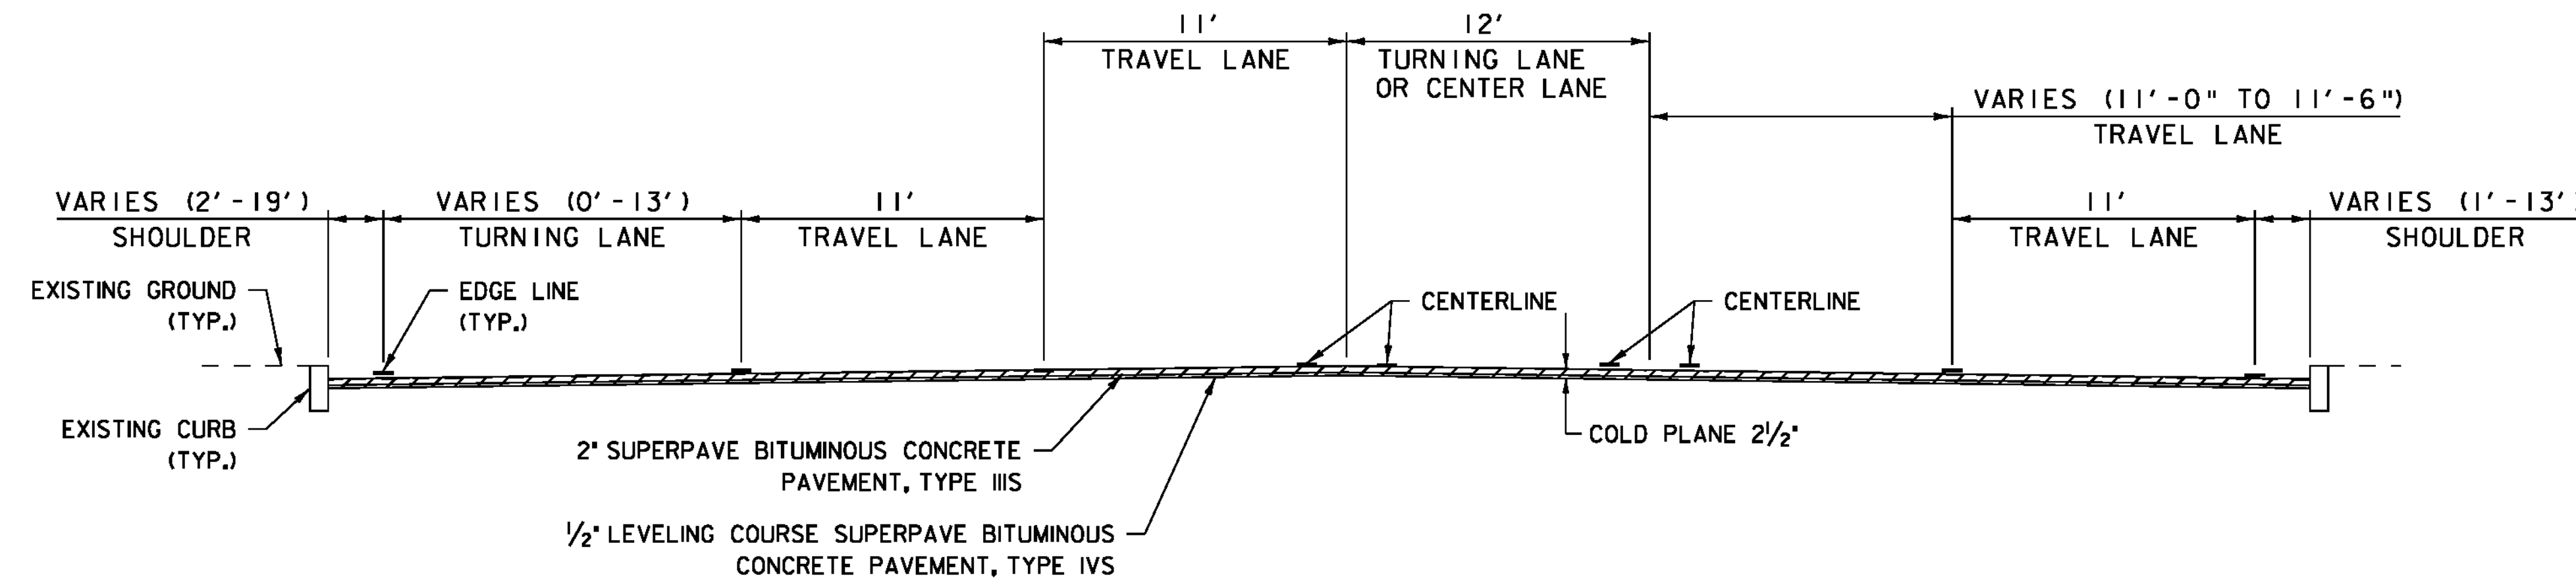

COLD PLANE AND OVERLAY TYPICAL SECTION

S. BURLINGTON
 STA. 51+61.58 - STA. 54+25
 STA. 60+00 - STA. 63+50
 STA. 76+00 - STA. 79+25
 STA. 80+75 - STA. 83+00

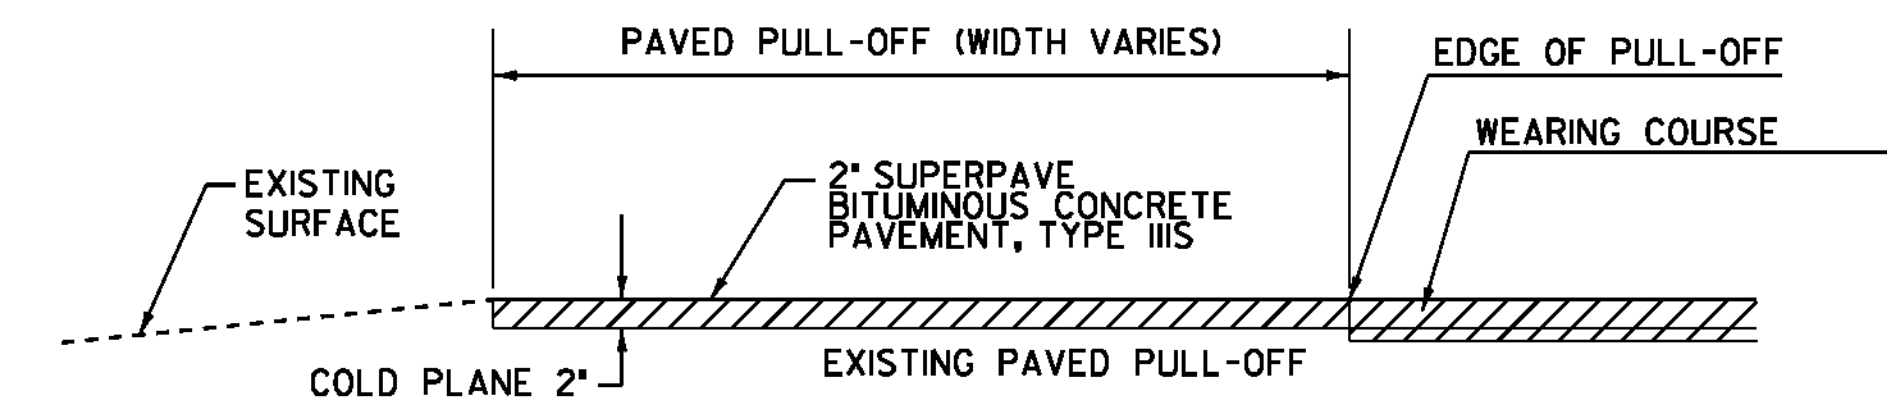

PAVED PULL-OFF DETAIL

SEE LAYOUT SHEETS FOR LOCATIONS OF ALL PULL-OFFS

**PROJECT
 TYPICAL
 SHEET 4**

NOT TO SCALE

PROJECT NAME: CHARLOTTE - SOUTH BURLINGTON
 PROJECT NUMBER: NH 2907(I)

FILE NAME: p10B206.dgn
 PROJECT LEADER: CDL
 DESIGNED BY: BMB
 PLOT FILE: p10B206.7.1

PLOT DATE: 4/19/12
 DRAWN BY: BMB
 CHECKED BY: EPD
 SHEET 7 OF 107