



*SIGN SHALL BE GREEN BACKGROUND WITH WHITE LETTERS

VD-131R

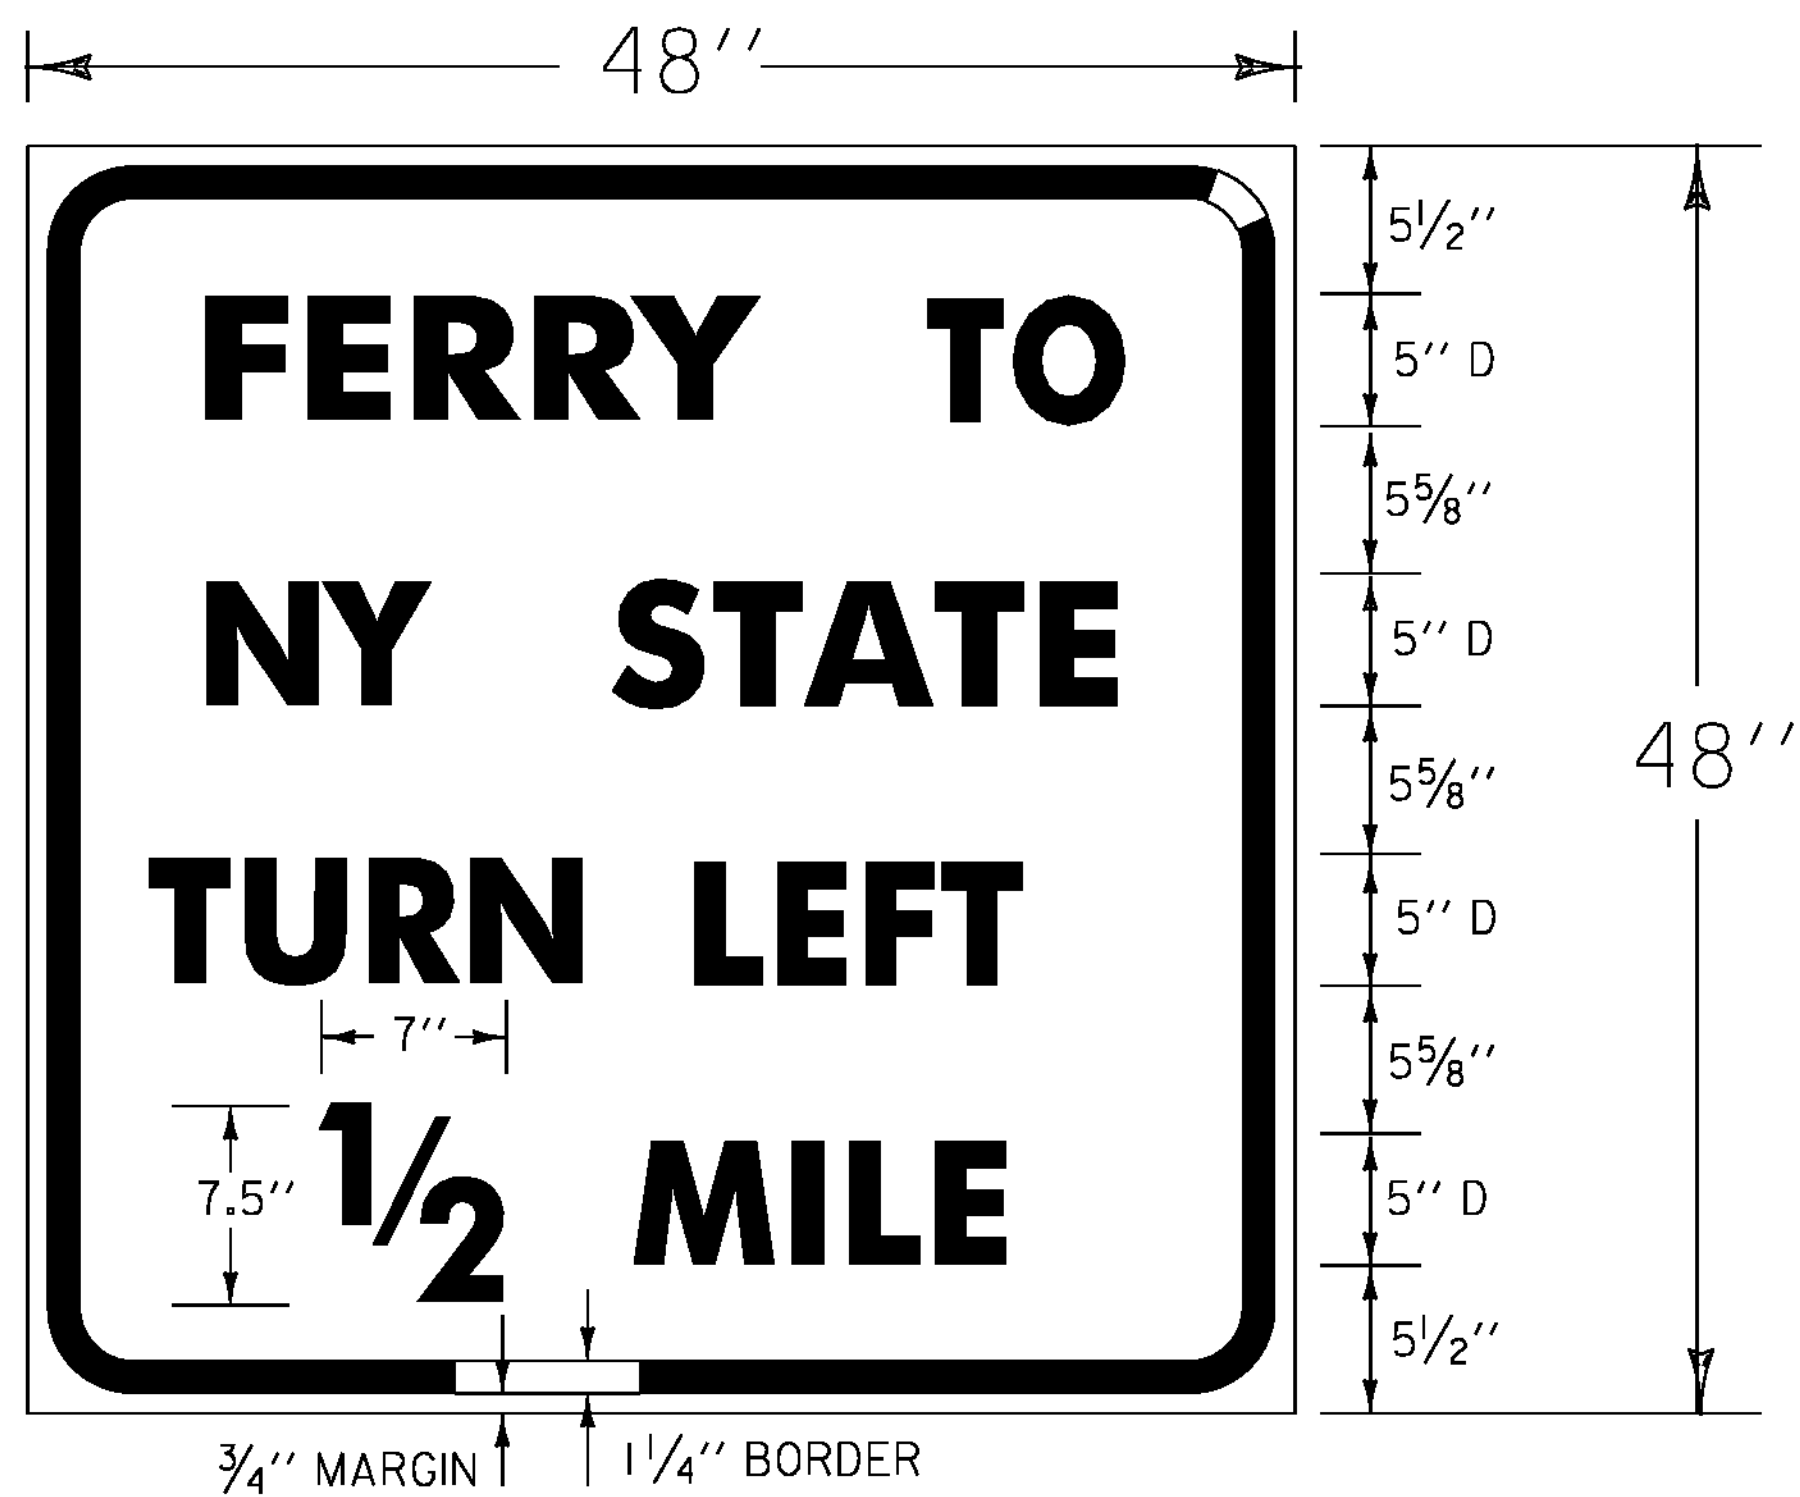


*SIGN SHALL BE GREEN BACKGROUND WITH WHITE LETTERS

VD-131L

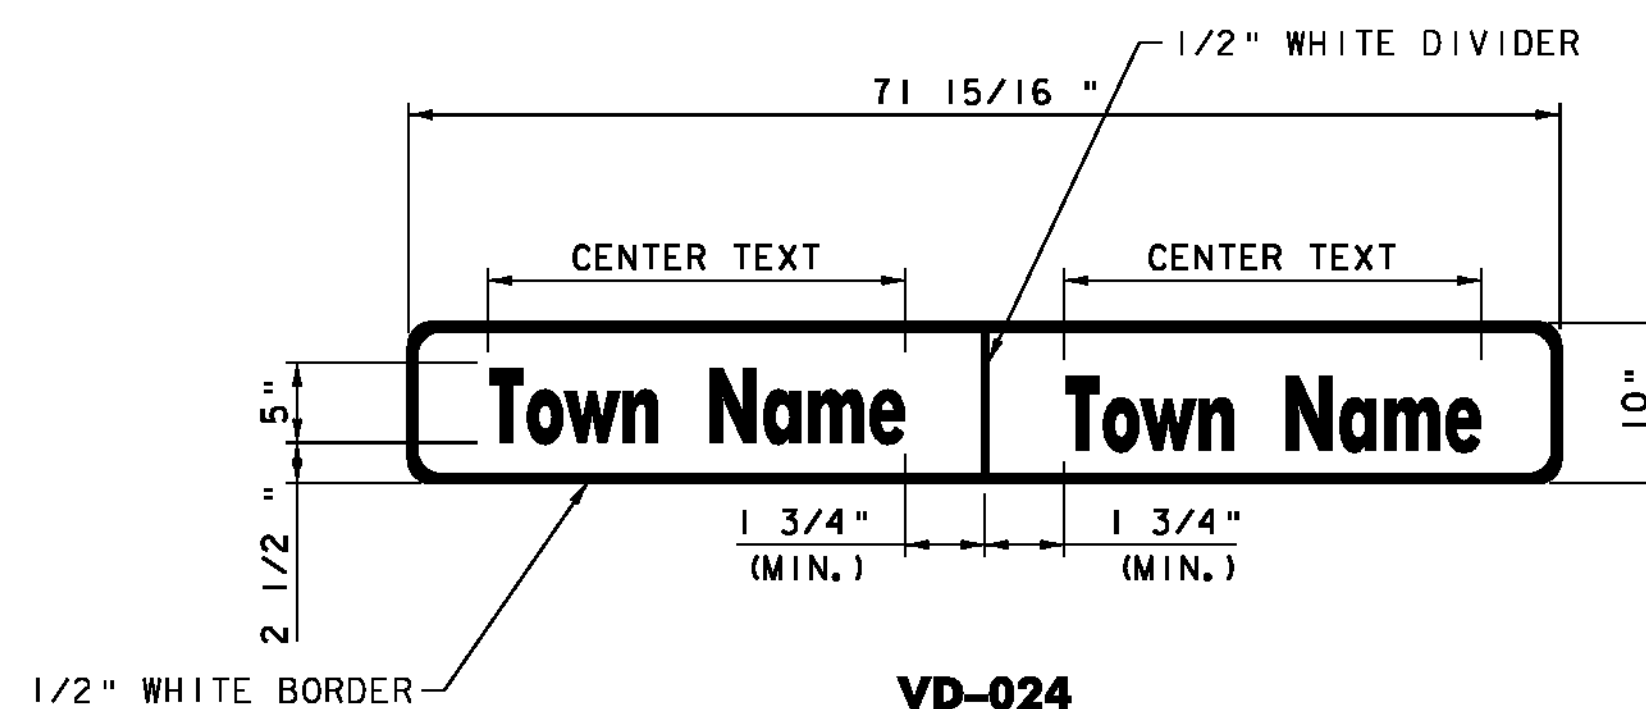


- 1.) WORD TO WORD SPACING FOR COUNTIES AND TWO WORD TOWN NAMES IS ADJUSTABLE TO ACCOMMODATE DIMENSION REQUIREMENT.
- 2.) FONT SPACING MAY BE ADJUSTED TO MEET DIMENSION REQUIREMENT.
- 3.) DIMENSIONS SHOWN ARE APPROXIMATE AND MAY BE ADJUSTED SLIGHTLY TO ACCOMMODATE VARIOUS MANUFACTURER'S LETTER WIDTHS.
- 4.) SIGN SHALL BE GREEN BACKGROUND WITH WHITE LETTERS.


VD-024

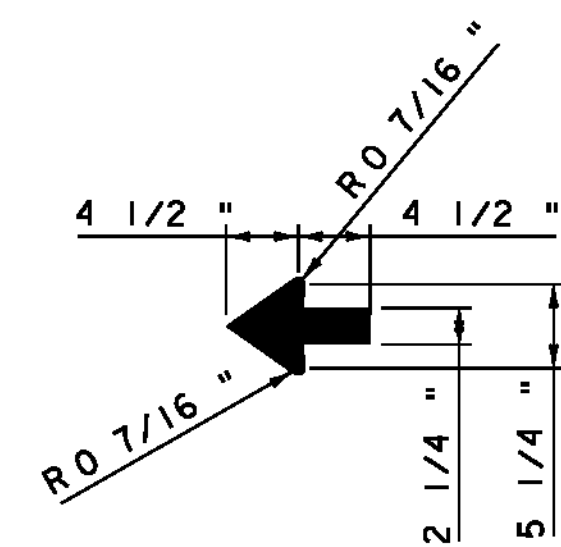

STANDARD SHSM 2.25" ARROW

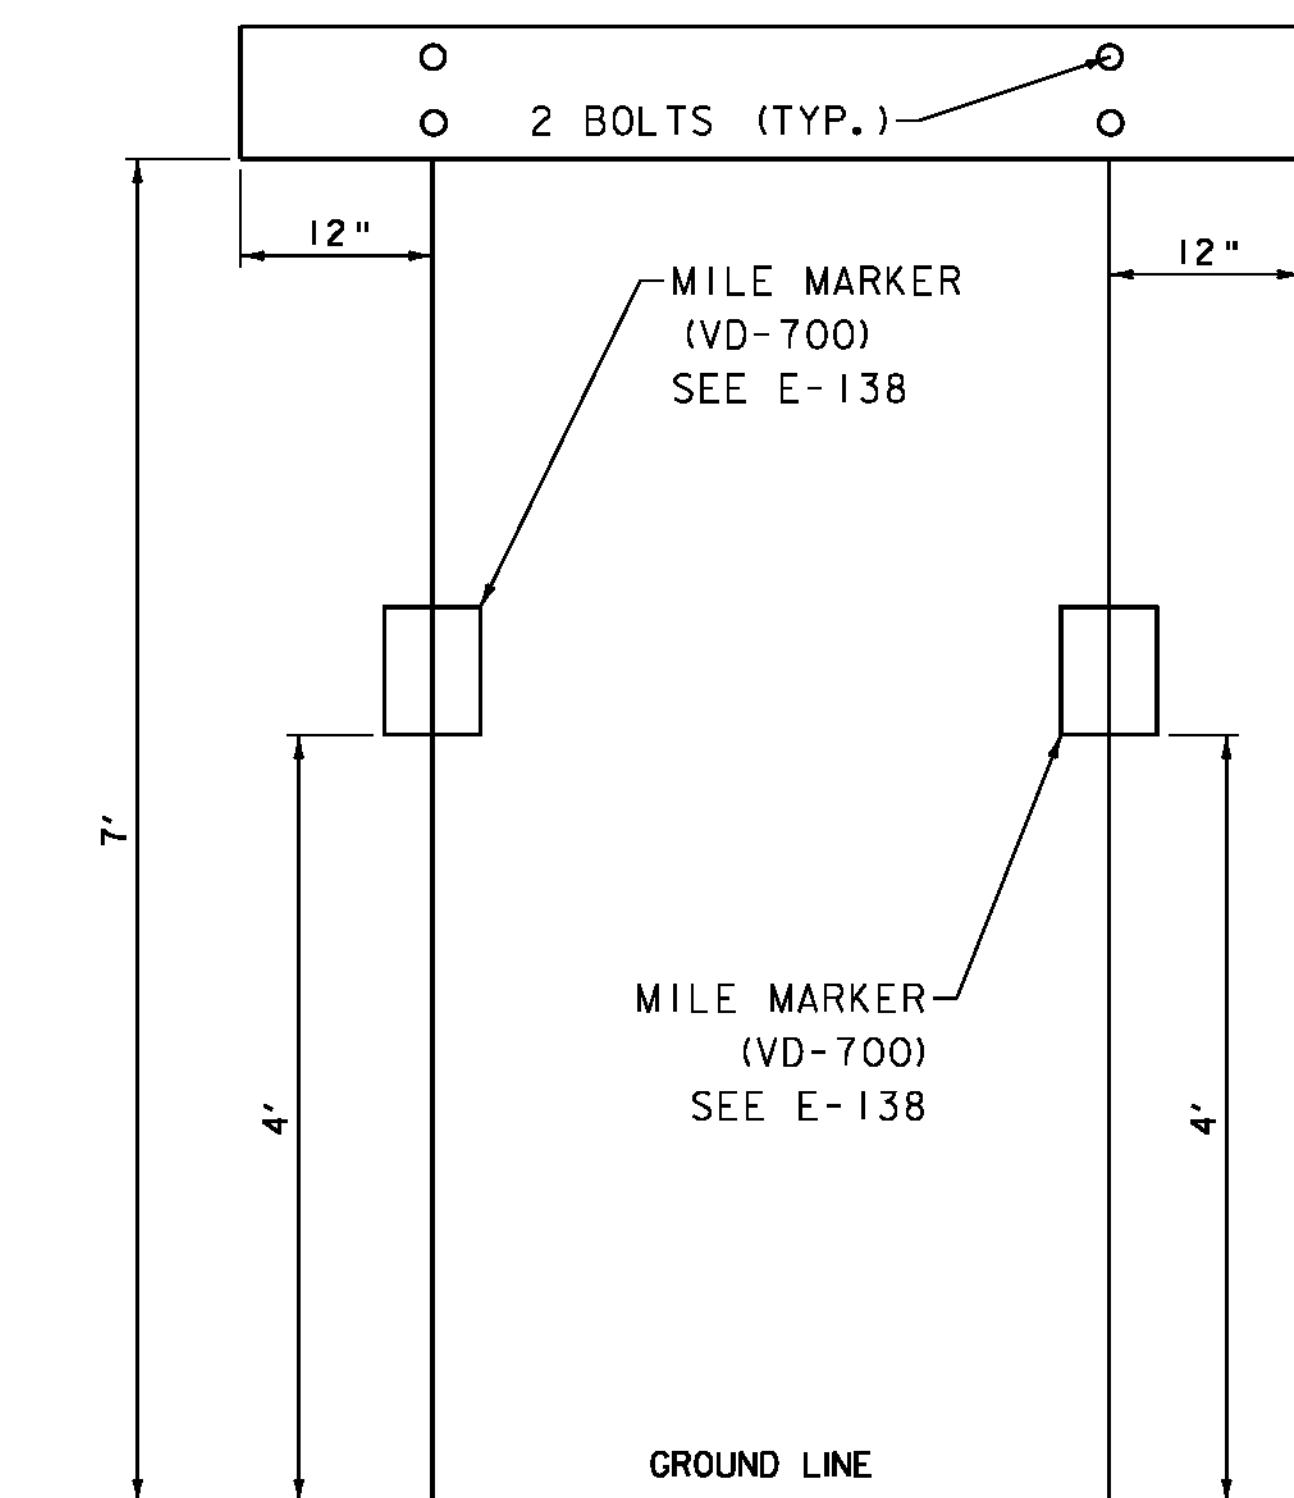


TOWN LINE SIGN PLACEMENT

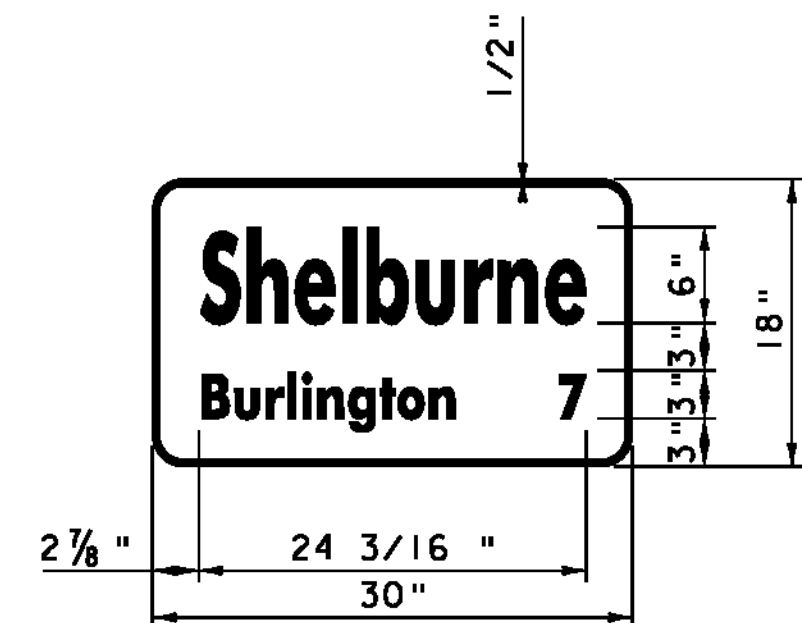


VD-018

1. 500" RADIUS
WHITE ON GREEN
[Shelburne] 6"B
[Burlington] 7" 3"B AT 90% SPACING


NOT TO SCALE

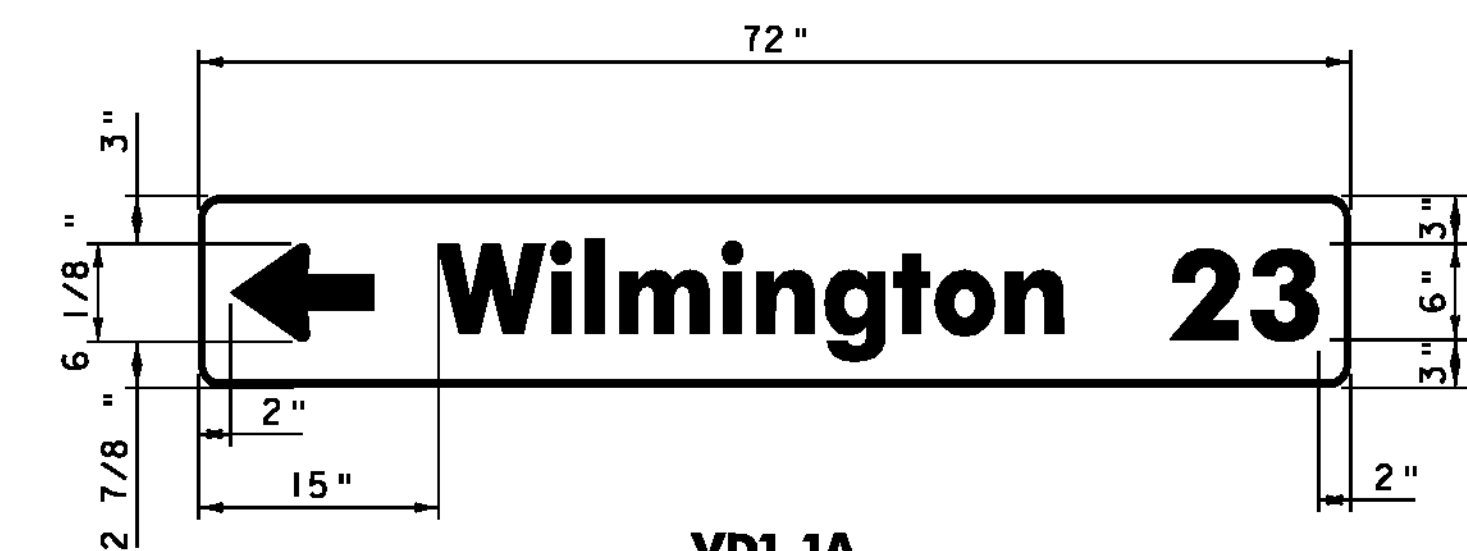


VD1-1A

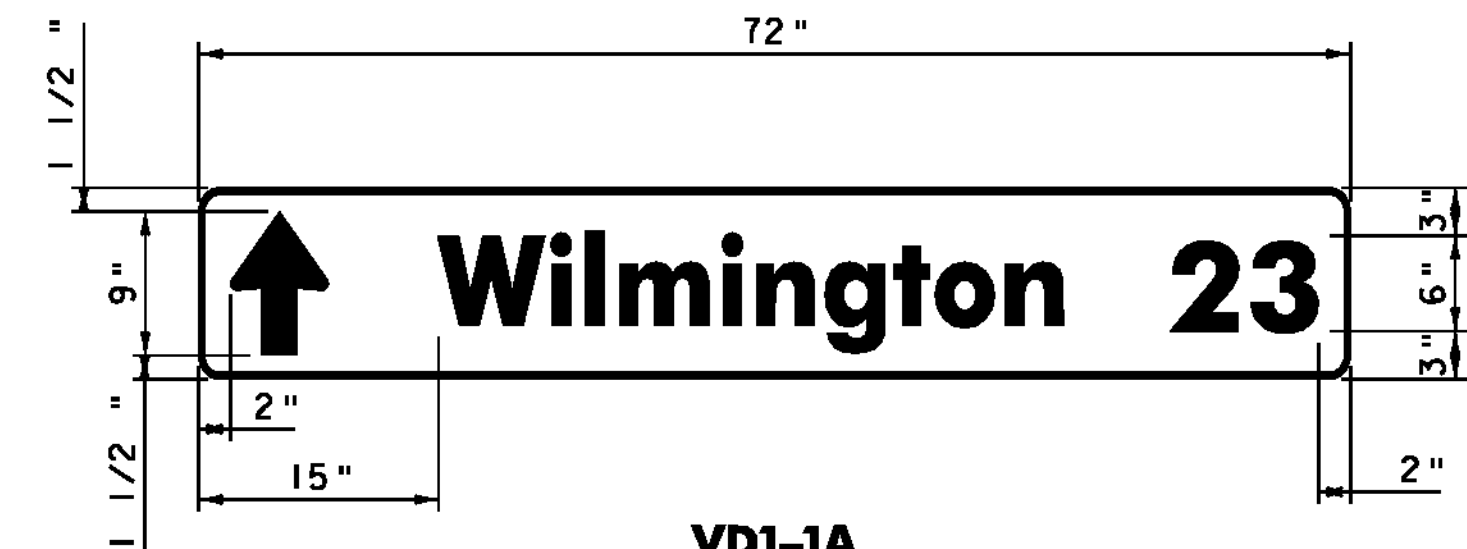

VD1-1A

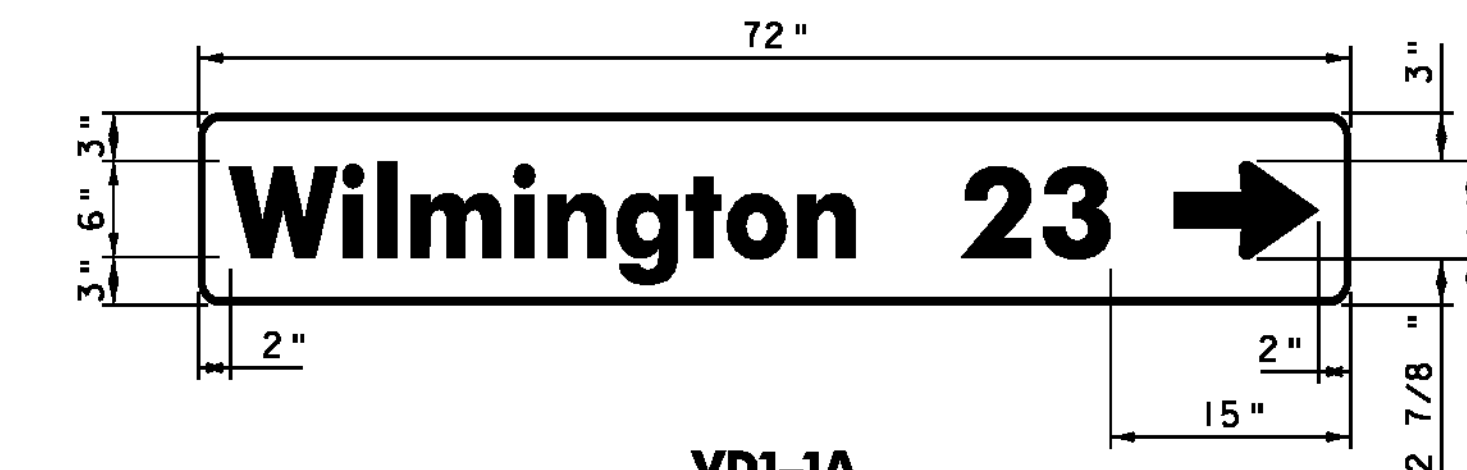

VD1-1A

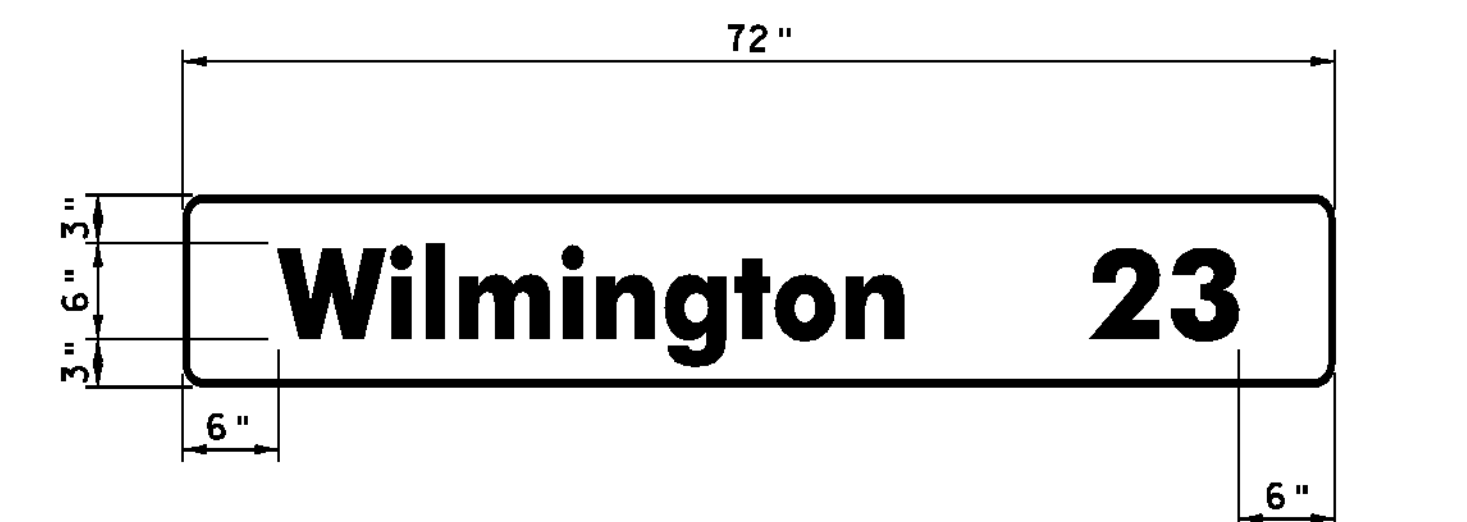

VD2-1

STANDARD DESTINATION SIGN NOTES
VD1-1A, VD2-1

- 1.) THE DESTINATION SIGN SHOWN ON THIS SHEET SHALL HAVE WHITE RETROREFLECTIVE ASTM TYPE IIIS OR IV TEXT, ARROWS AND BORDERS ON A GREEN RETROREFLECTIVE ASTM TYPE IIIS OR IV BACKGROUND.
- 2.) USE THE LARGEST LETTER / THICKEST FONT AVAILABLE THAT WILL SATISFY THE MINIMUM SPACING REQUIREMENTS, AS SHOWN IN THE DETAILS ABOVE; I.E. IF A 6" SERIES C LETTER DOES NOT WORK, DUE TO THE LENGTH OF THE WORD, USE A 6" SERIES B LETTER. IF A 6" SERIES B LETTER DOES NOT WORK, USE A 5" SERIES C. IF A 5" SERIES C LETTER DOES NOT WORK, USE A 5" SERIES B. USE NO LESS THAN 80% KERNING.

TRAFFIC
SIGN
DETAIL
SHEET 1

PROJECT NAME: CHARLOTTE - SOUTH BURLINGTON
PROJECT NUMBER: NH 2907(I)

FILE NAME: p10B206.dgn
PROJECT LEADER: CDL
DESIGNED BY: BMB
PLOT FILE: p10B206_94.1

PLOT DATE: 4/19/12
DRAWN BY: BMB
CHECKED BY: EPD
SHEET 94 OF 107