



**PIPE EXTENSION DETAIL FOR REINFORCED CONCRETE PIPES**

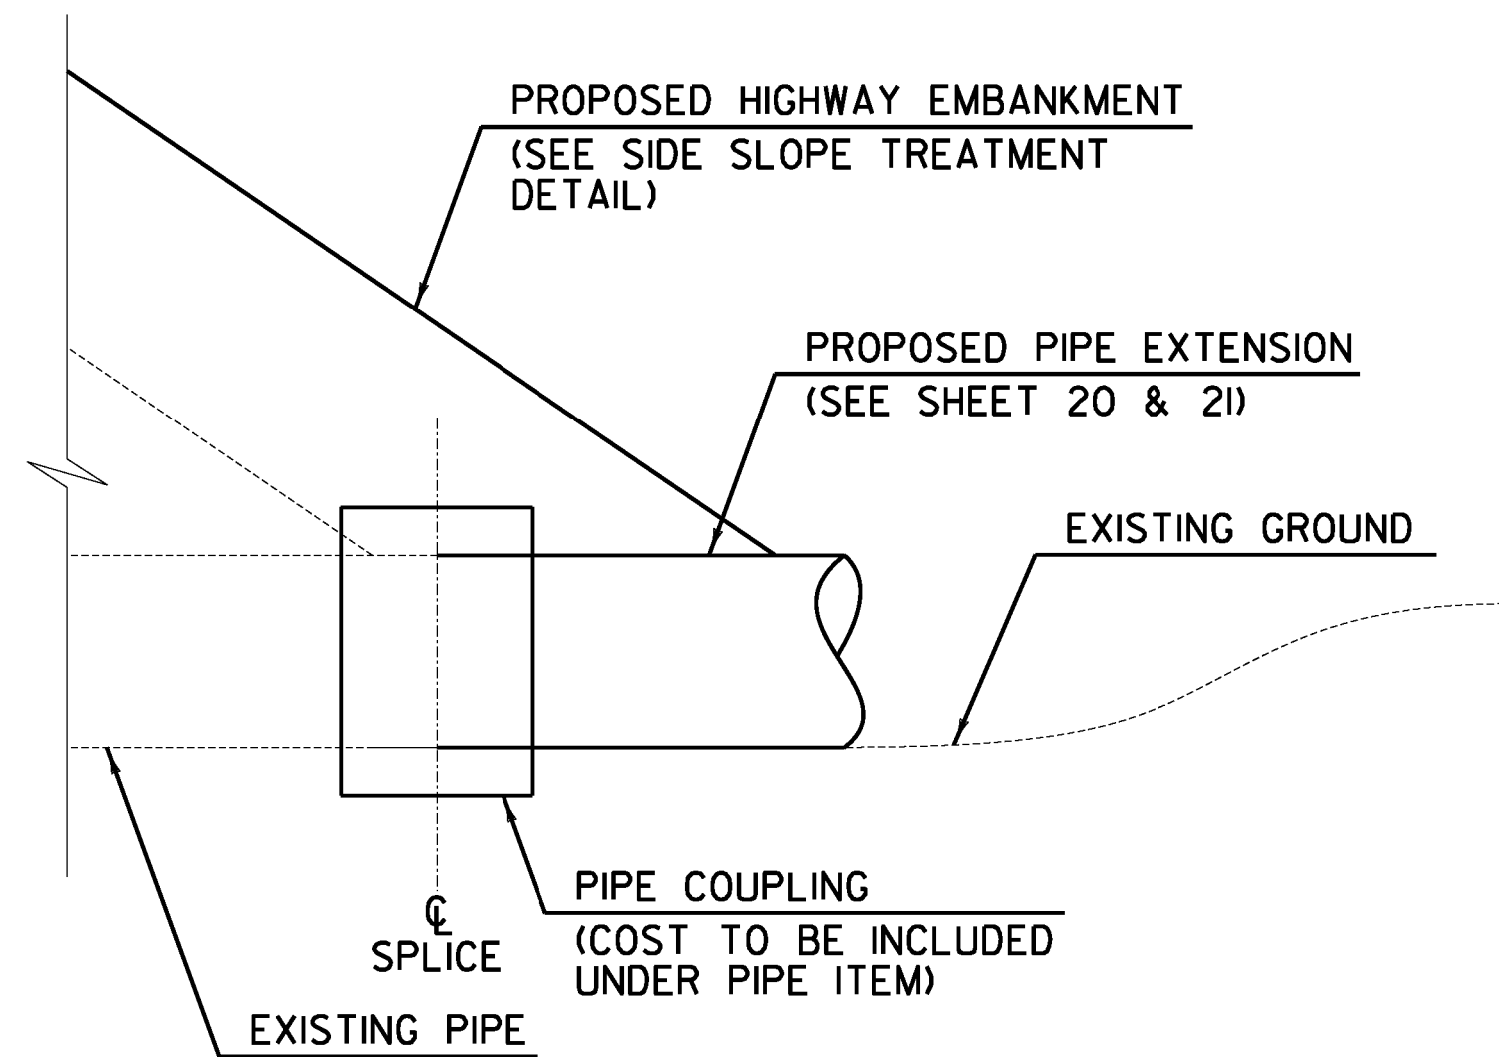


**PIPE EXTENSION DETAIL FOR METAL OR PLASTIC PIPES**

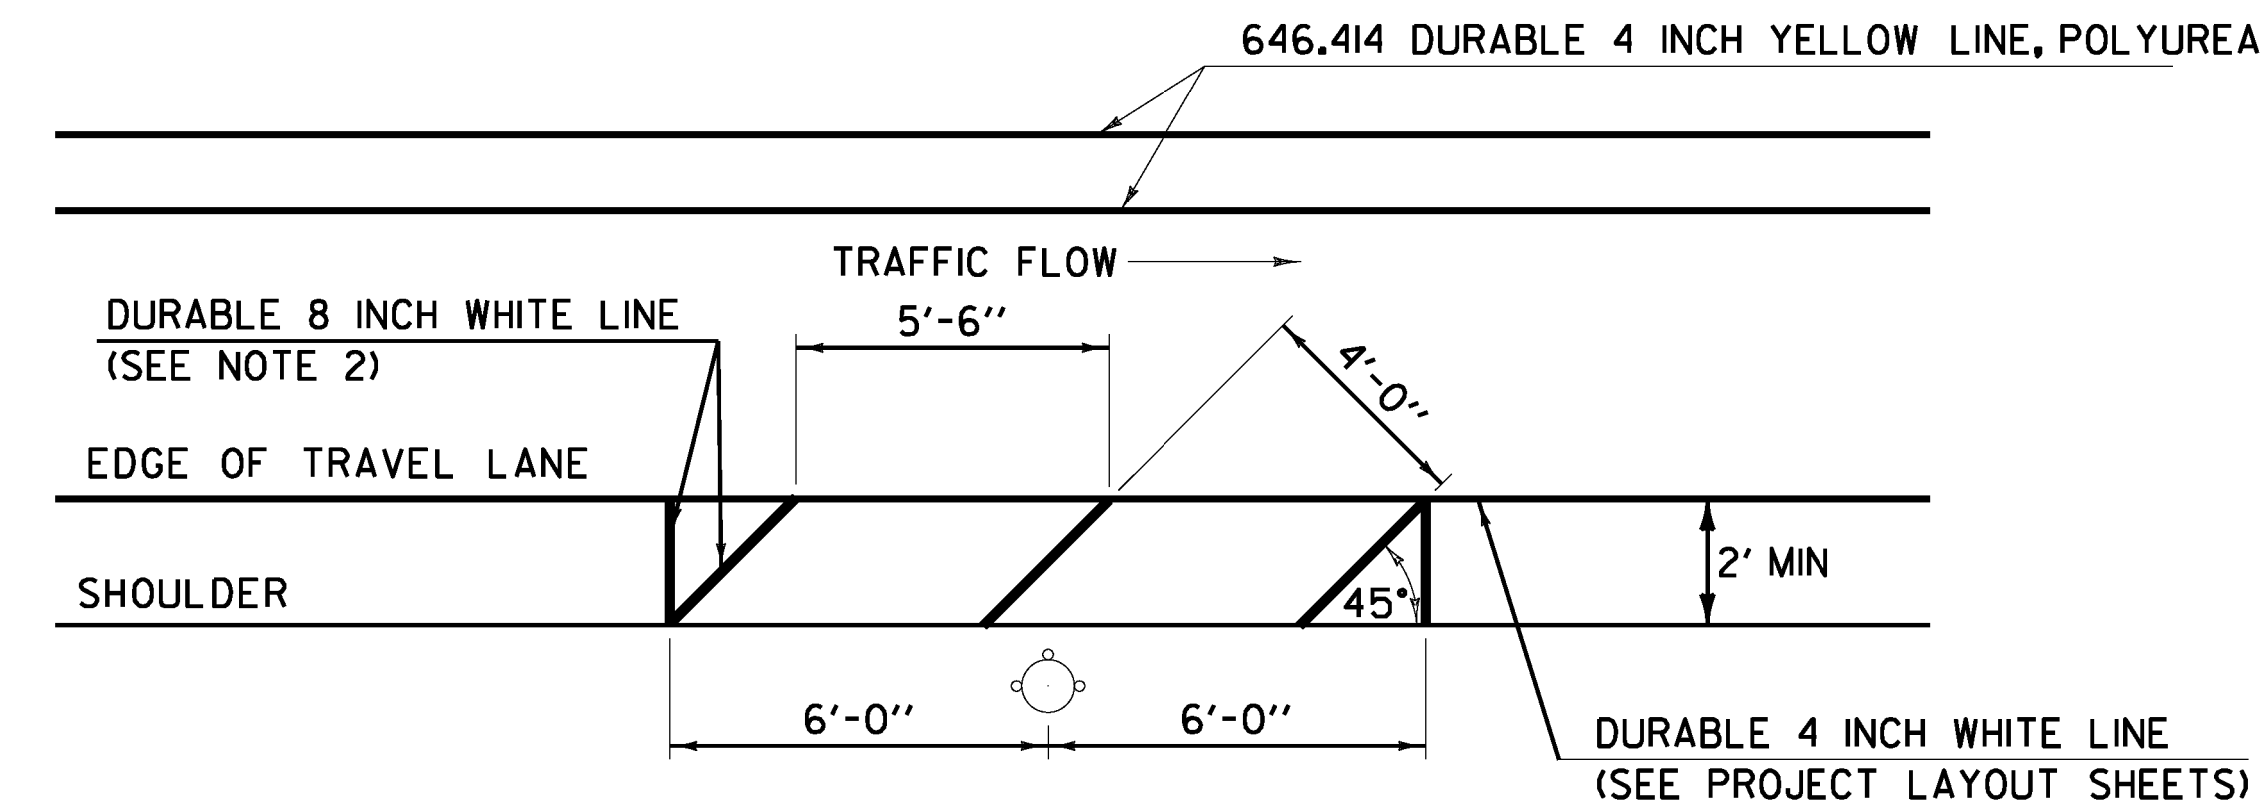

**FIRE HYDRANT PAVEMENT MARKING DETAIL**


VT. ROUTE 107 BETHEL: STA B 160+94.2, RT  
 VT. ROUTE 107 BETHEL: STA B 167+38.8, RT

- NOTES:
1. THE CONTRACTOR SHALL ADJUST THE PLACEMENT OF THE EDGE HYDRANT PAVEMENT MARKINGS TO MEET THE EXISTING SITE CONSTRAINTS AS DIRECTED BY THE ENGINEER.
  2. THE PER FOOT COST OF INSTALLED FIRE HYDRANT PAVEMENT MARKINGS SHALL BE PAID AS ITEM 646.442 DURABLE 8 INCH WHITE LINE, THERMOPLASTIC, OR ITEM 646.444 DURABLE 8 INCH WHITE LINE, POLYUREA.

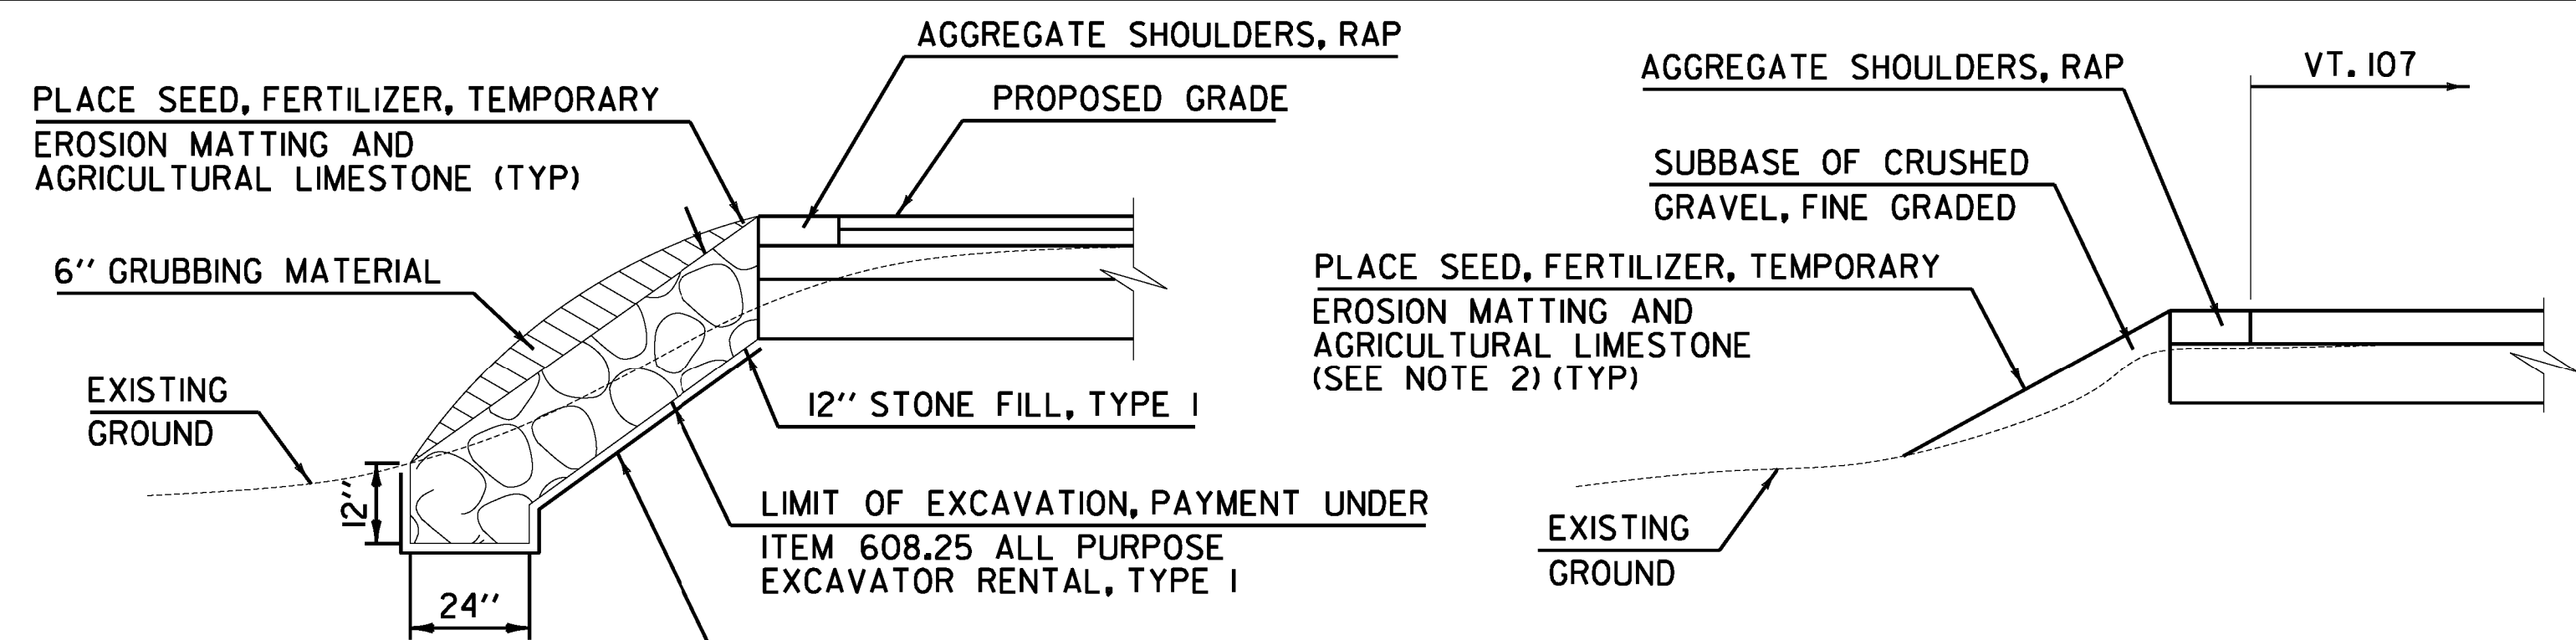


**SLOPES 1:1.5 AND FLATTER BUT STEEPER THAN 1:2. SIDE SLOPE TREATMENT DETAIL**

- NOTES:
1. THE CONTRACTOR SHALL PLACE ITEM 649.31 GEOTEXTILE UNDER STONE FILL AS DIRECTED BY THE ENGINEER.
  2. IF, DUE TO GROWING SEASON TIME CONSTRAINTS, IT IS DEEMED NECESSARY BY THE CONSTRUCTION ENVIRONMENTAL ENGINEER THAT A MORE RAPID VEGETATION ESTABLISHMENT IS REQUIRED, 2" OF GRUBBING MATERIAL SHALL BE PLACED ON THE SLOPE PRIOR TO PLACEMENT OF SEED, FERTILIZER, TEMPORARY EROSION MATTING, AND AGRICULTURAL LIMESTONE. PLACEMENT OF THE GRUBBING MATERIAL WILL BE PAID FOR AT THE CONTRACT UNIT PRICE PER SQUARE YARD OF ITEM 651.40 GRUBBING MATERIAL (2").

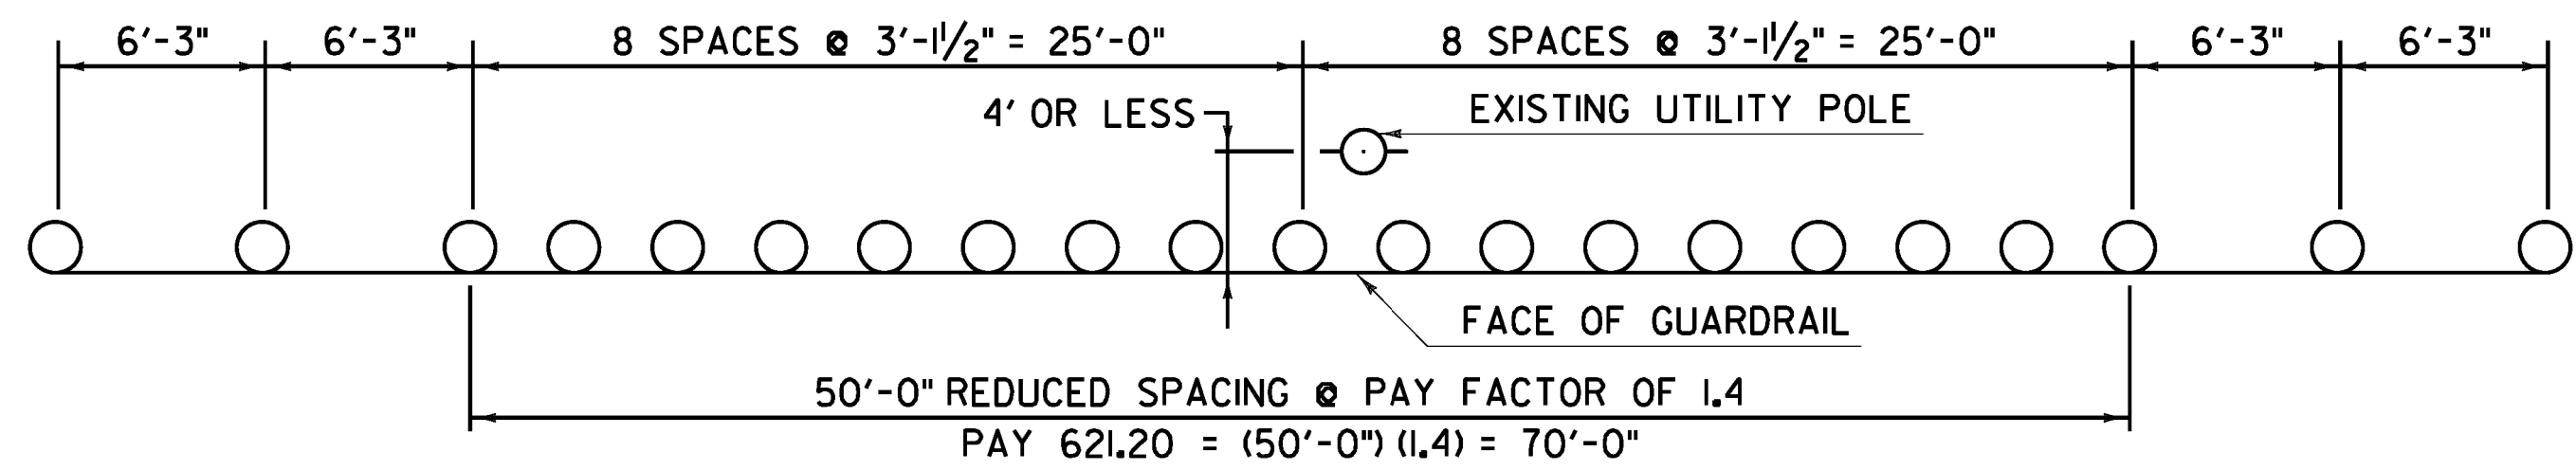

**REDUCED STEEL BEAM GUARDRAIL POST SPACING AT UTILITY POLE DETAIL**

VT. ROUTE 107 STOCKBRIDGE: STA 136+03.0, LT  
 VT. ROUTE 107 STOCKBRIDGE: STA 308+26.0, LT  
 VT. ROUTE 107 BETHEL: STA B 133+46.0, LT

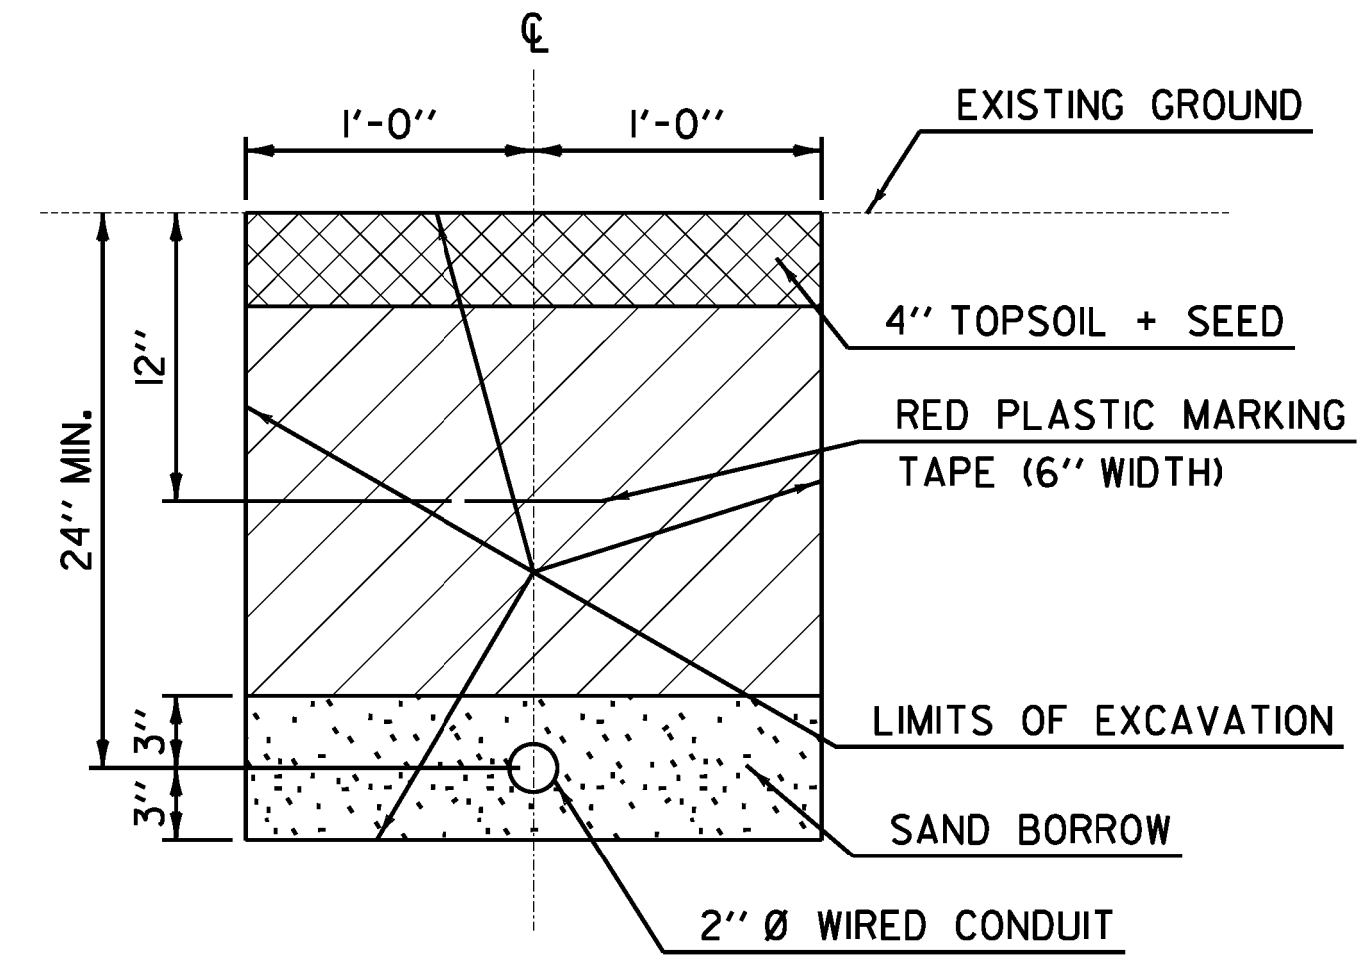

**WIRED CONDUIT TRENCH SECTION**

FILE NAME = V:\172\projects\1722426\CADD\N\1722426\1722426.dgn  
 DATE = 3/17/2014  
 USER = J.P.S.

<b>MISCELLANEOUS DETAILS SHEET #1</b>	PROJECT NAME: STOCKBRIDGE-BETHEL	PLOT DATE: 3/17/2014
	PROJECT NUMBER: STP 2910(1)	DRAWN BY: W.G.P.
	FILE NAME: z10b214_md+01.dgn	CHECKED BY: J.P.S.
	PROJECT LEADER: D.E.G. DESIGNED BY: L.M.B. IPARM FILE: z10b214md+1.i	SHEET 25 OF 397