




RUMBLE STRIP LAYOUT

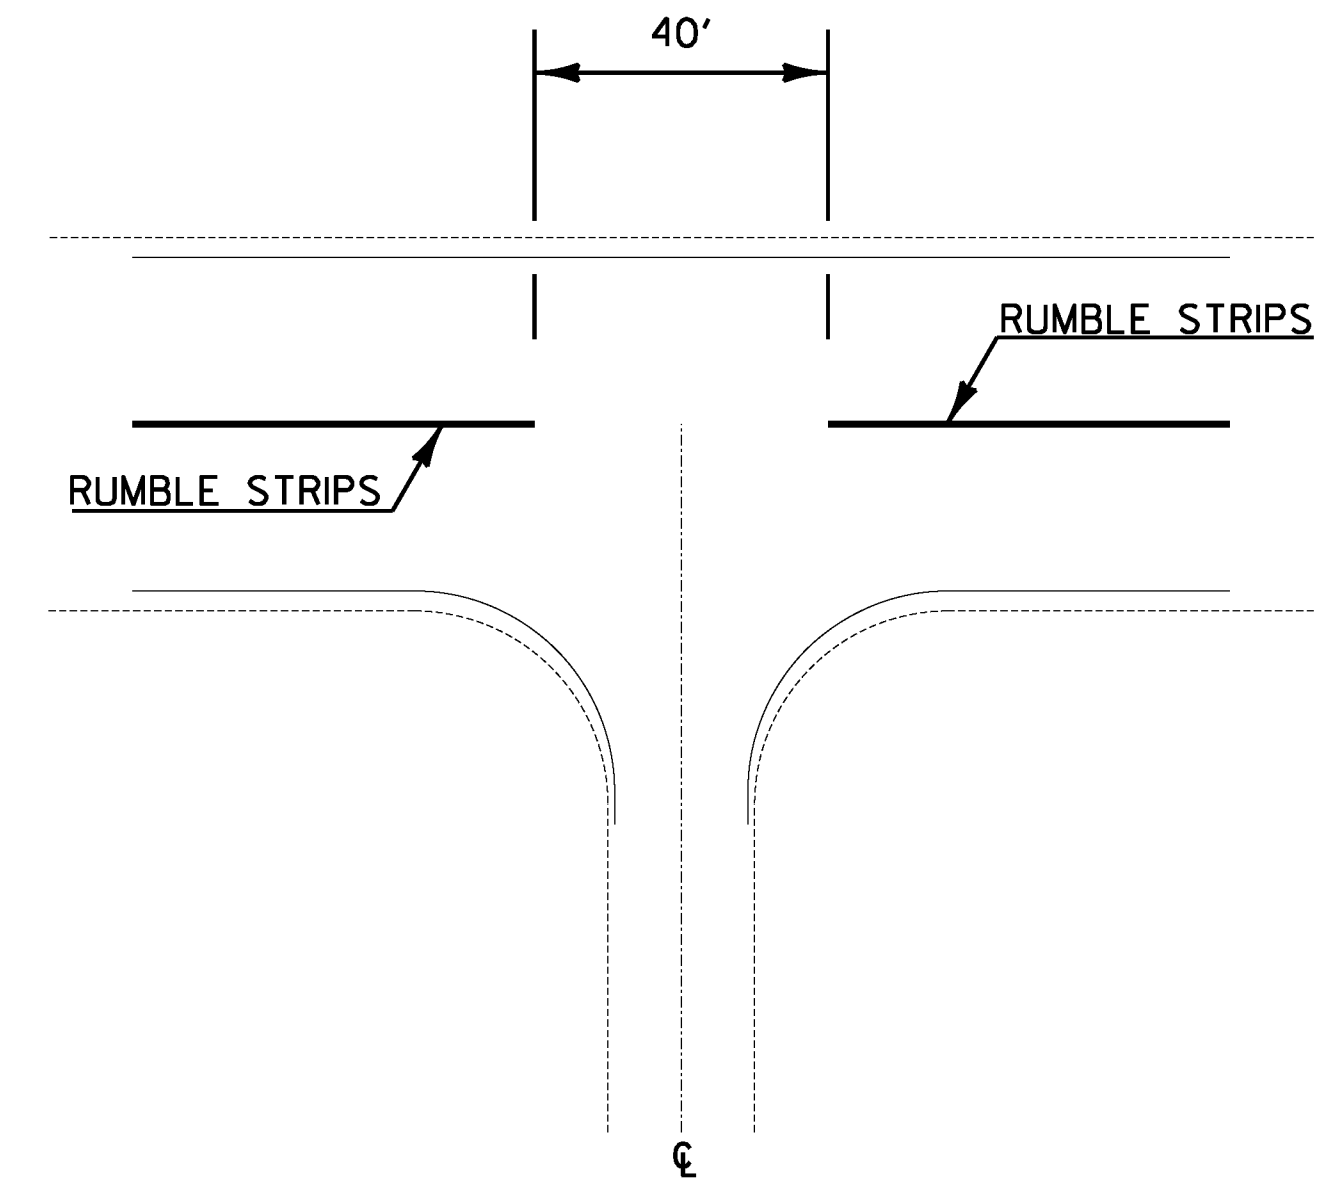

INTERSECTION DETAIL

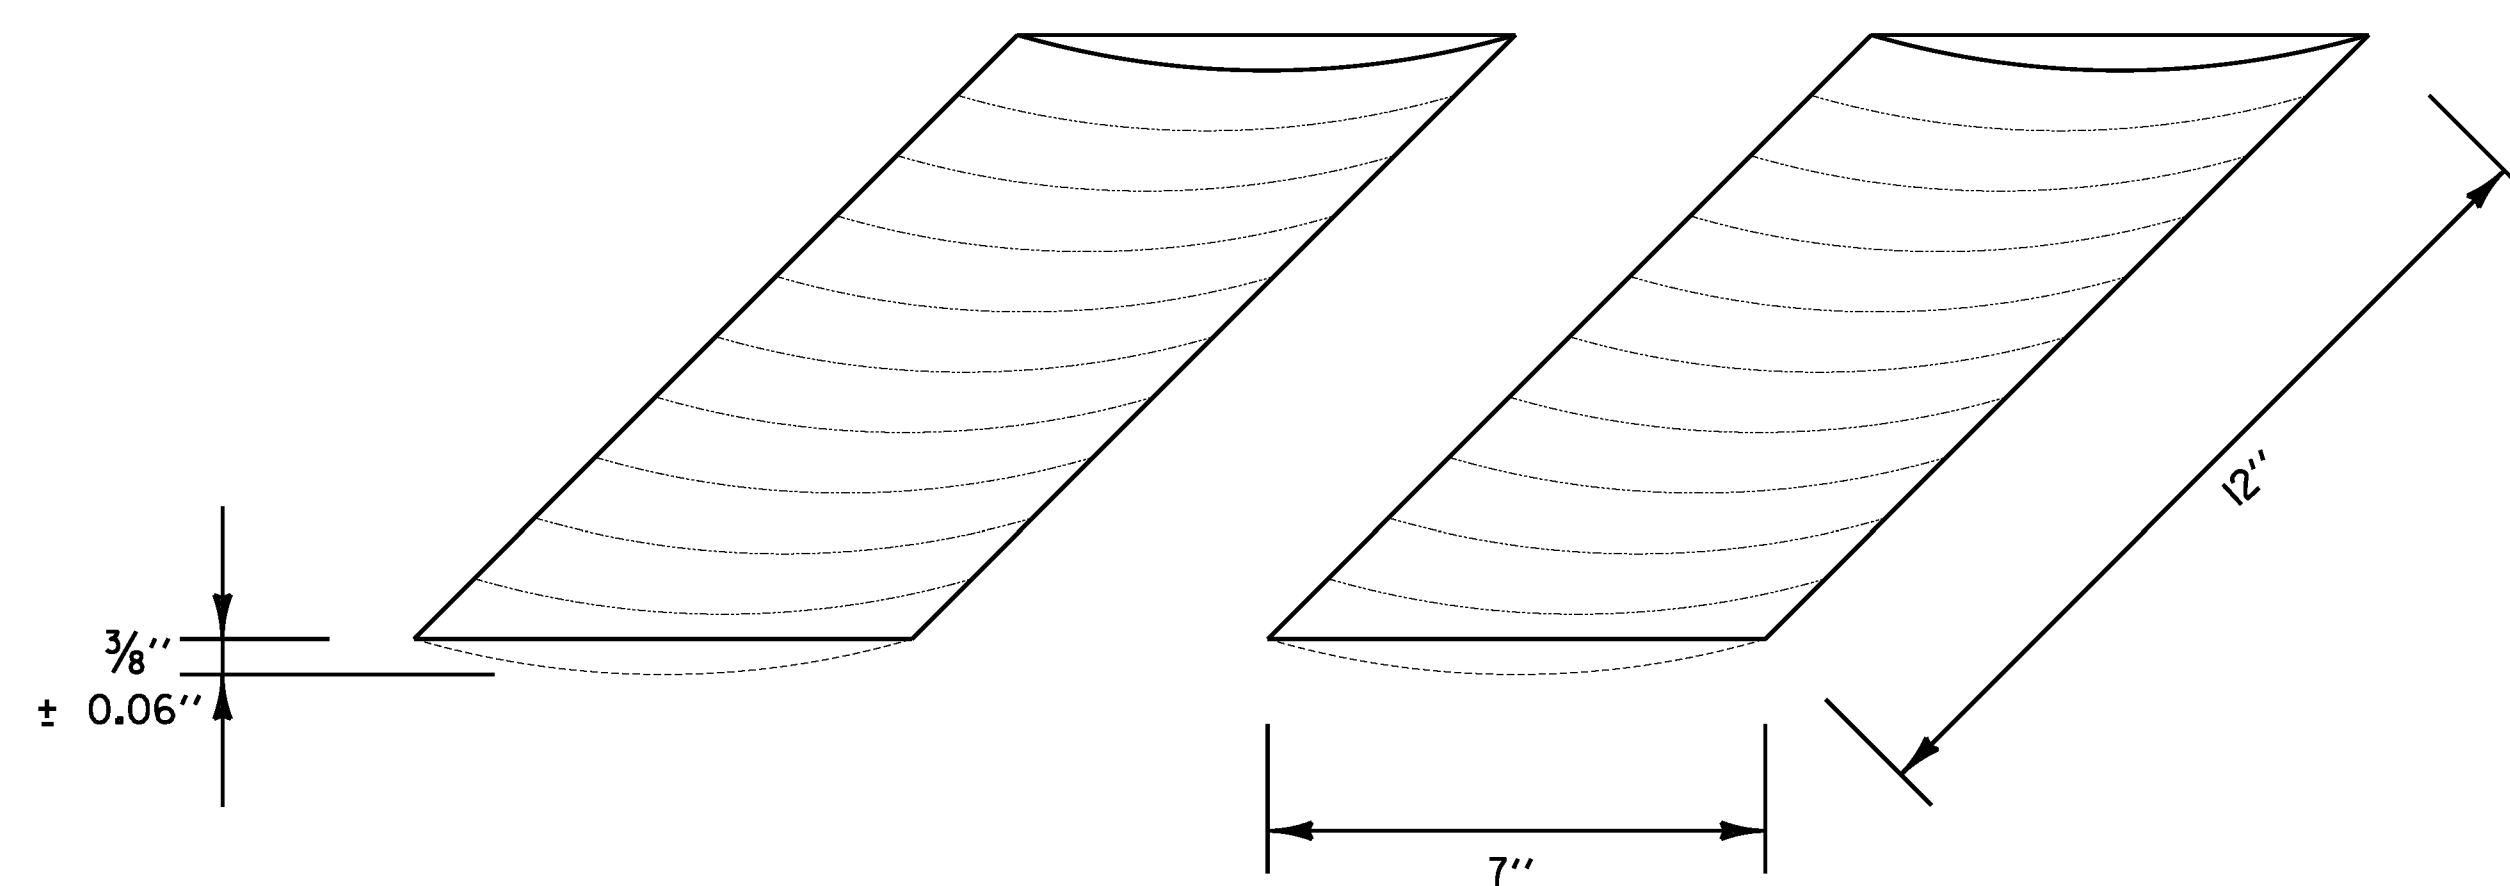

RUMBLE STRIP DETAIL

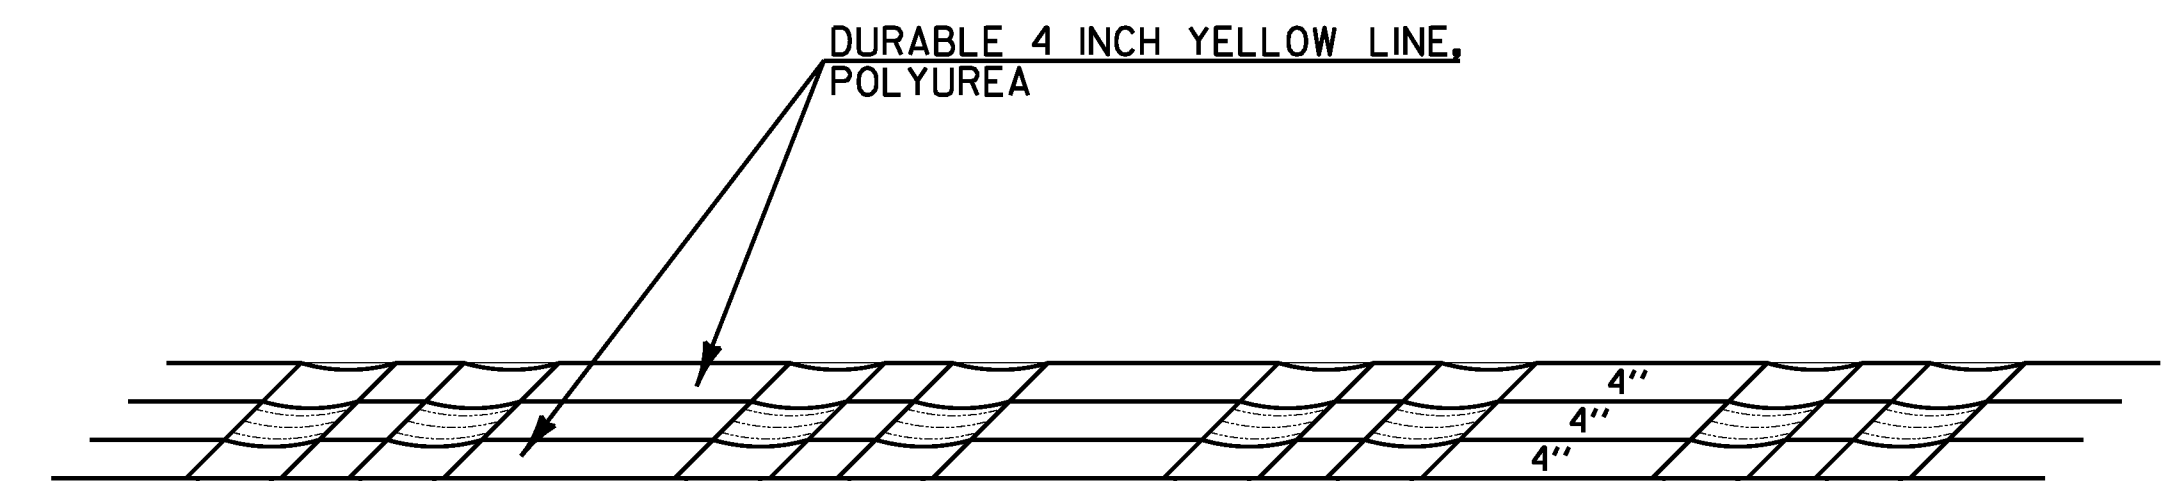

PAVEMENT MARKINGS DETAIL

NOTES:

1. CENTERLINE RUMBLE STRIPS NOT TO EXTEND BEYOND CENTERLINE WHEN CENTERLINE IS A DOUBLE YELLOW LINE, WITH OR WITHOUT A PASSING ZONE.
2. CENTERLINE RUMBLE STRIP TO BE PLACED ALONG CENTERLINE OF ROADWAY.
3. CENTERLINE RUMBLE STRIP TO STOP 20 FEET PRIOR TO THE CENTERLINE OF AN INTERSECTION.

FILE NAME : Y:\P\c\g\as\1\ANY\K2\22425\CA001\MSTN\10b214_crmbl.01.dgn
 DATE/TIME : 3/17/2014 4:19:16

CENTERLINE RUMBLE STRIP DETAIL SHEET	PROJECT NAME: STOCKBRIDGE-BETHEL
	PROJECT NUMBER: STP 2910(1)
	FILE NAME: z10b214_crmbl.01.dgn
	DESIGNED BY: L.M.B.
	PLOT DATE: 3/17/2014
	DRAWN BY: W.G.P.
	CHECKED BY: J.P.S.
	SHEET 27 OF 397